


**TRUCK RADIUS PLAN**  
SCALE: 1"=40'

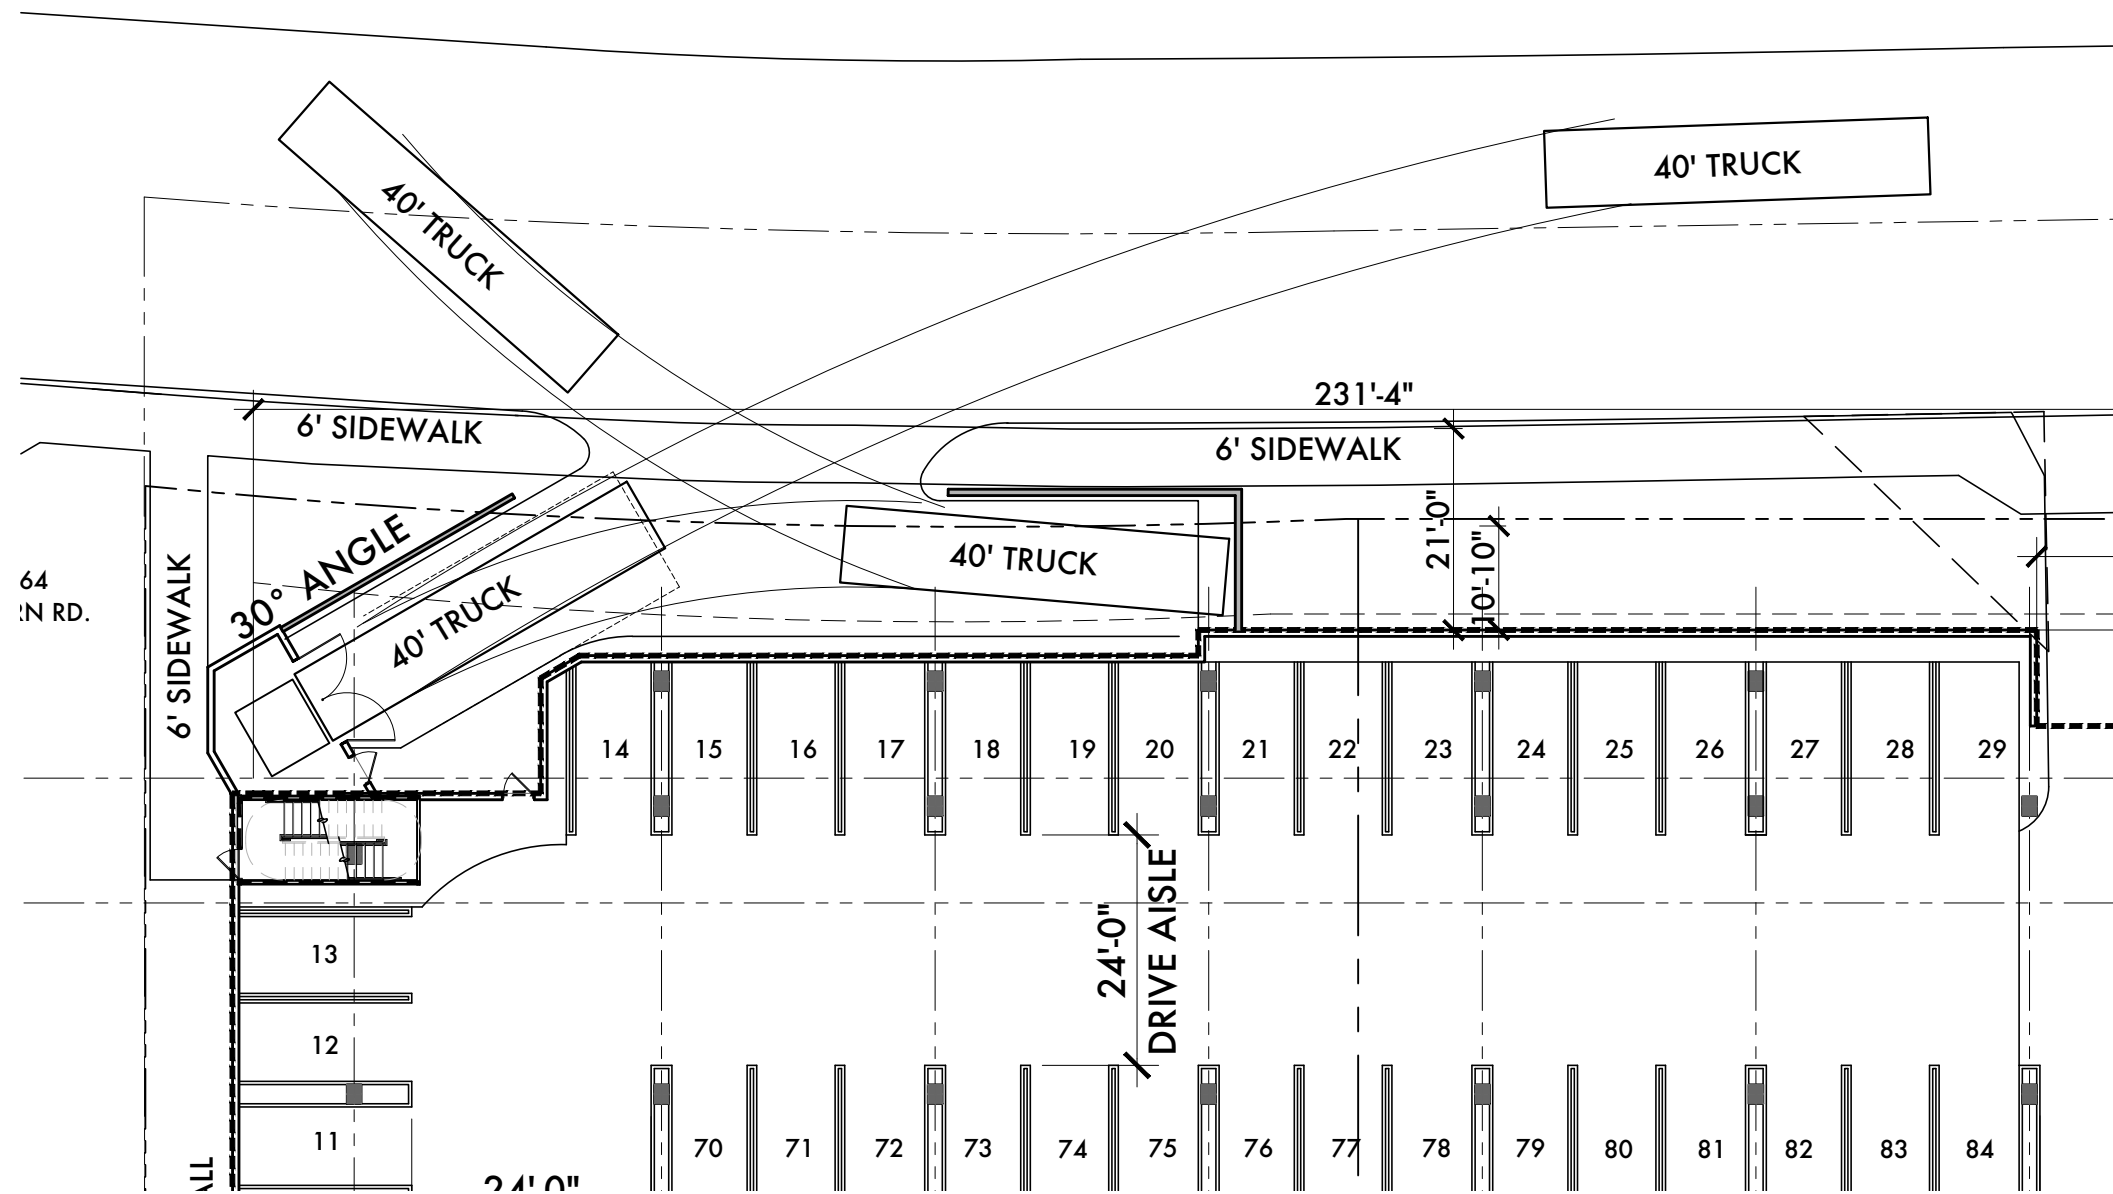

**REFUSE TRUCK PLAN**  
SCALE: 1"=20'

**A108**  
24 August 2023