


# Circulation Plan

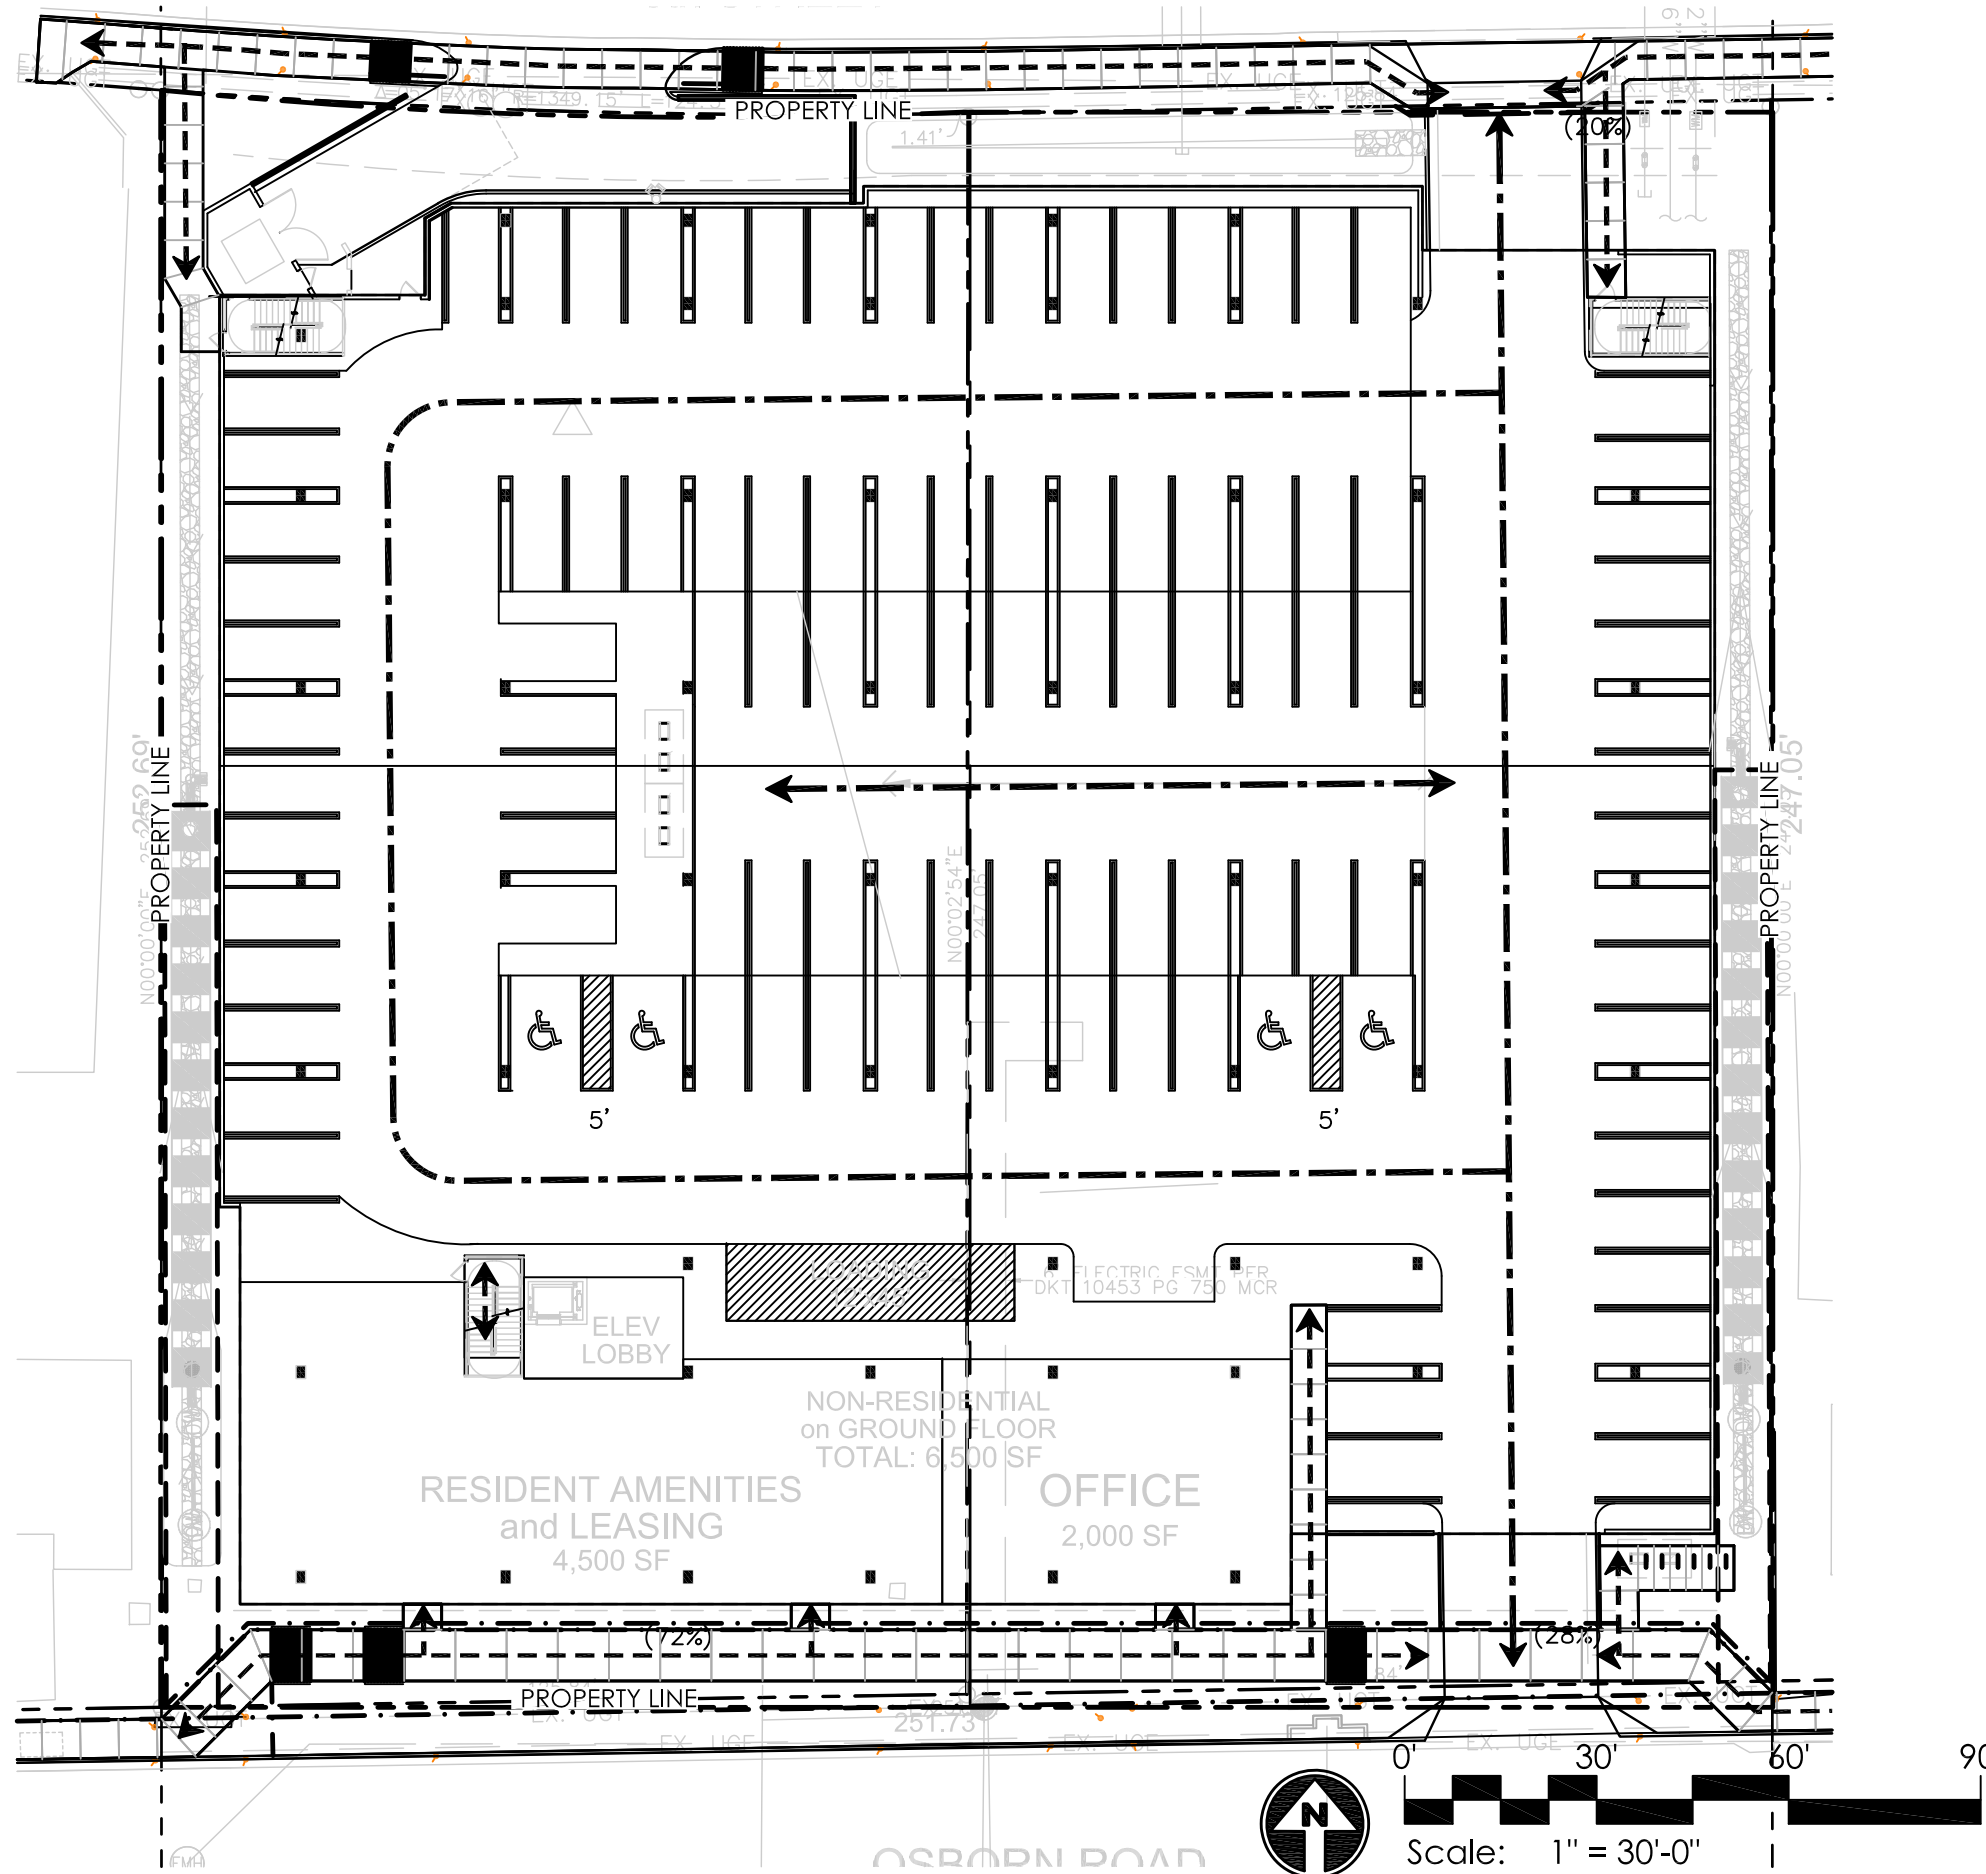

PROJECT DATA ZONING: I-1  
NET LOT AREA: 62,810 sq. ft.

PEDESTRIAN AND VEHICULAR CIRCULATION PLAN

