


Ground Floor

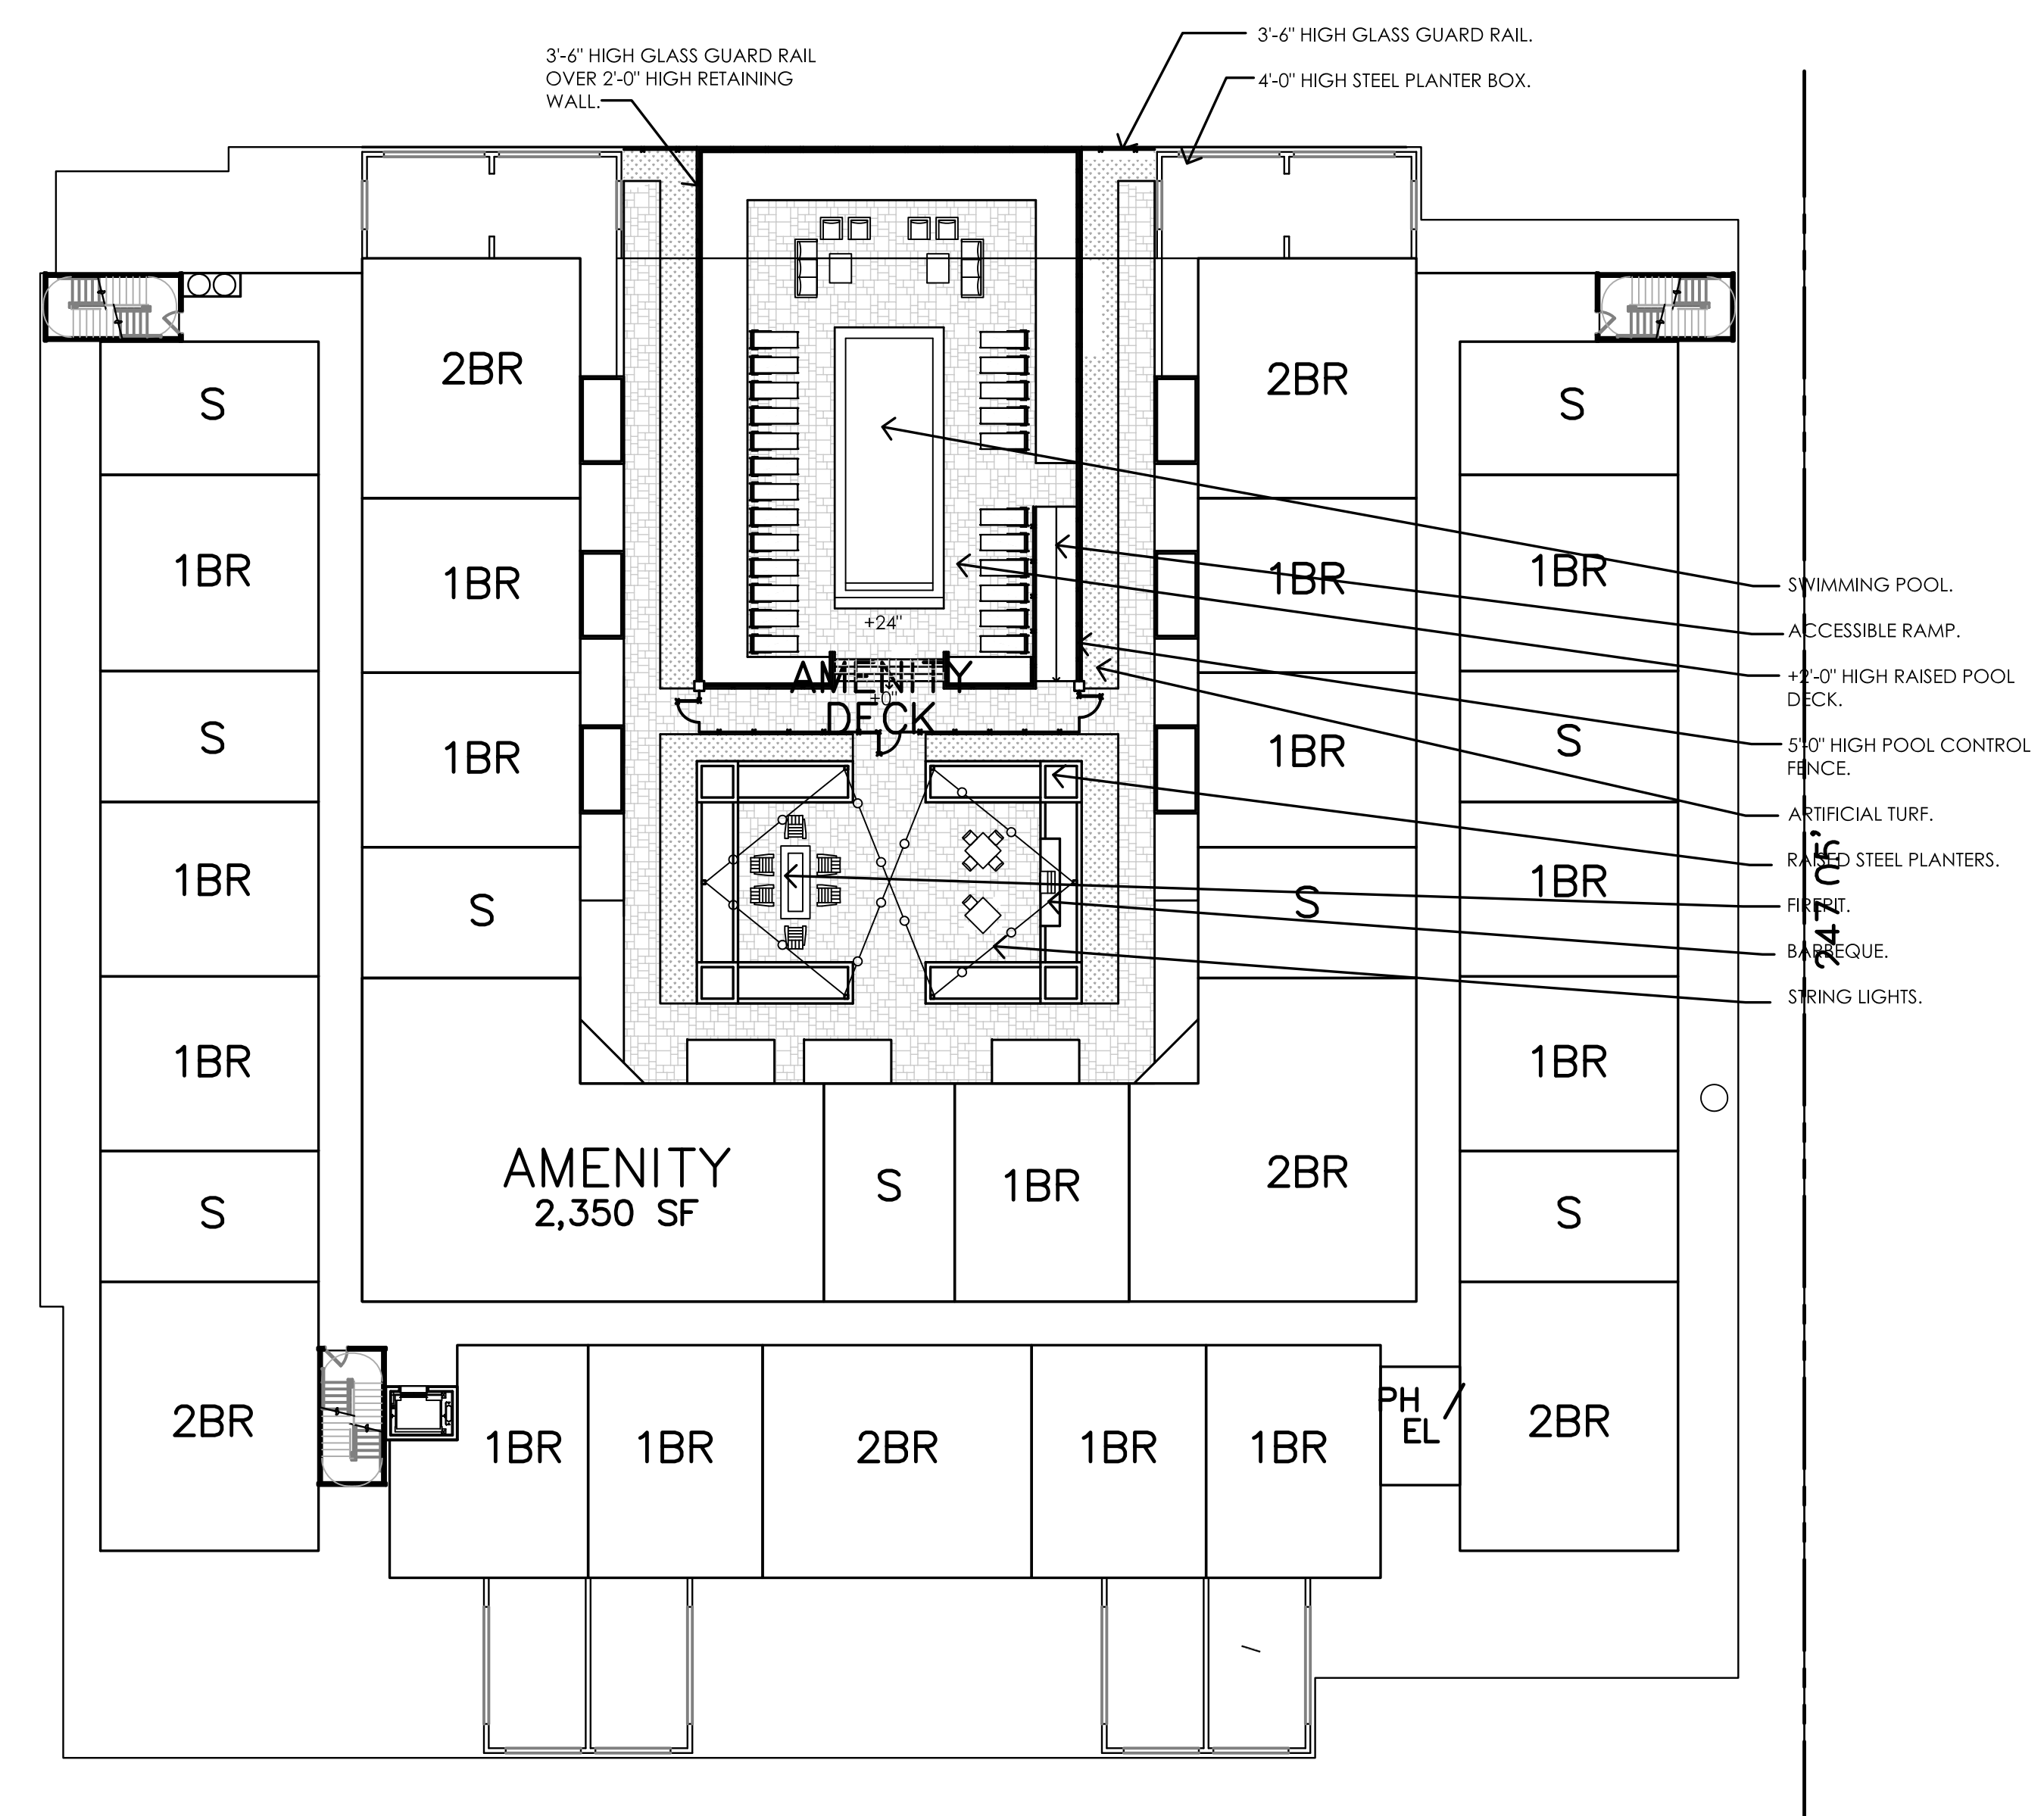

Second Floor

Magnolia on Osborn  
Scottsdale, Arizona

Hardscape Plan

