


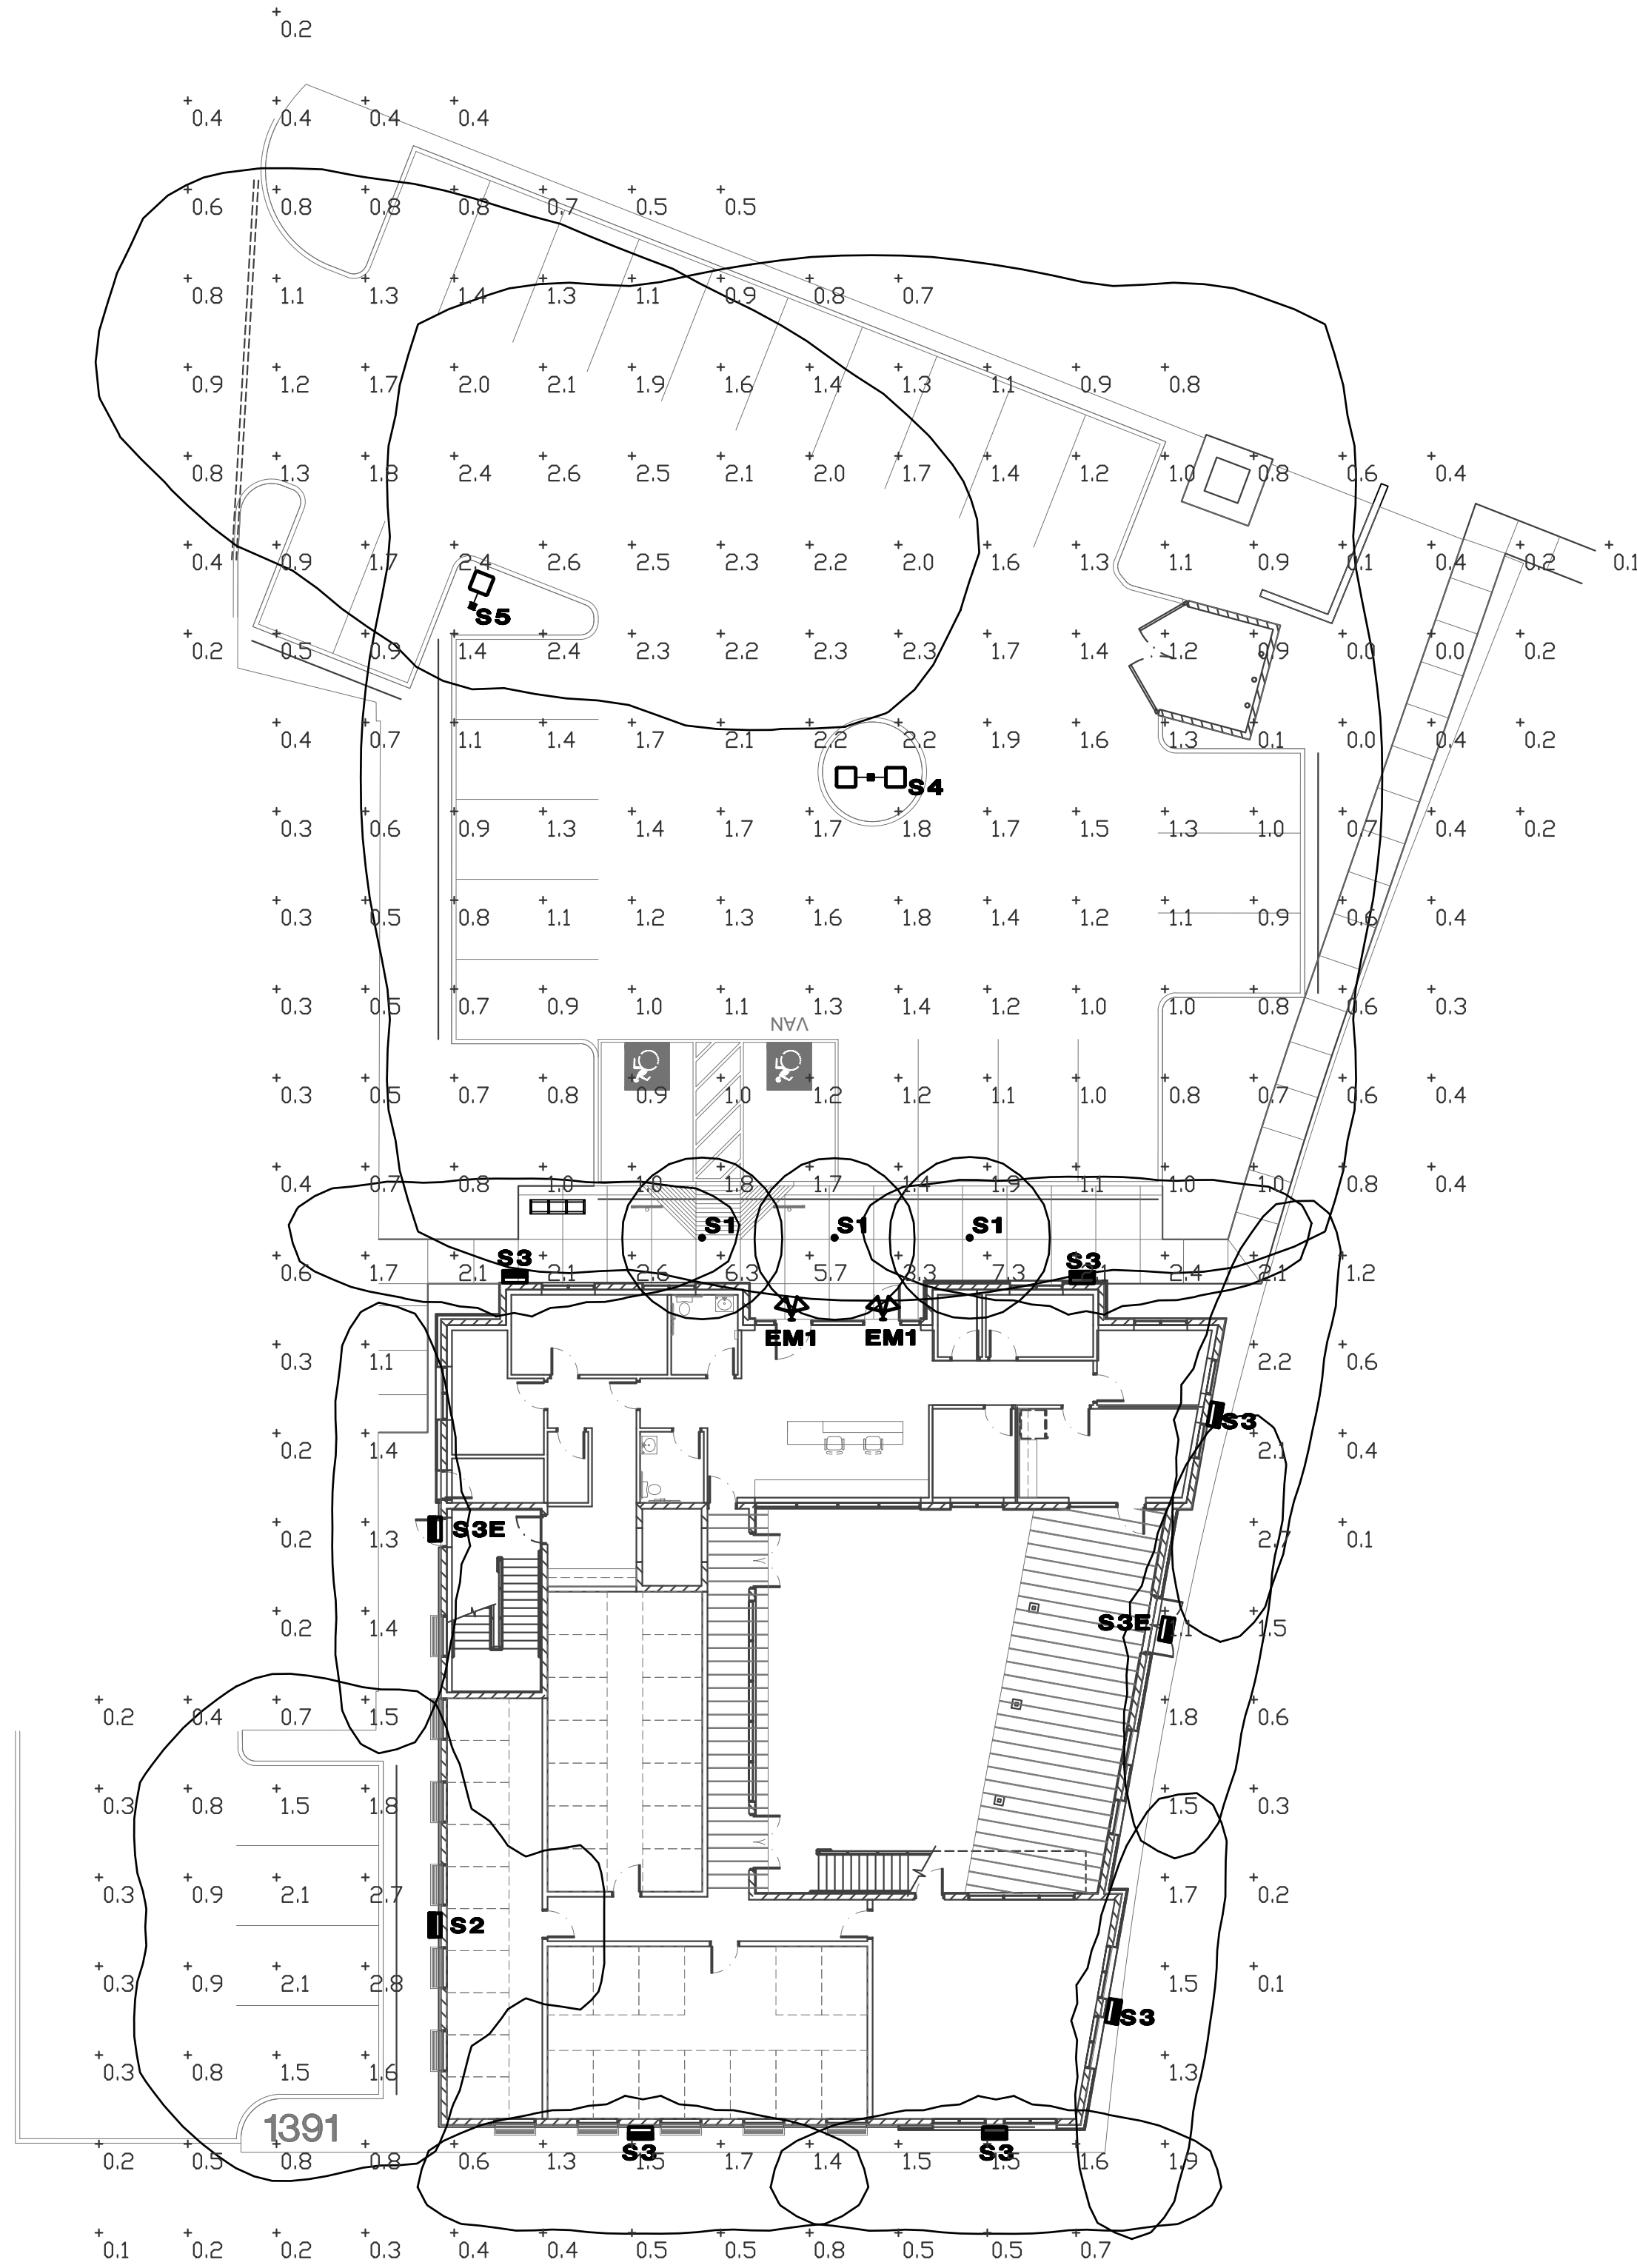


Schedule								
Symbol	Label	QTY	Manufacturer	Catalog	Description	Number Lamps	Lamp Output	LLF Input Power
	S1	3	Lithonia Lighting	LDN4 30/07 LD4AR LSS	4IN LDN, 3000K, 750LM, CLEAR, SEMI-SPECULAR REFLECTOR, 80CRI	1	741	0.91 8.6
	S2	1	Lithonia Lighting	VDGE2 LED P4 30K 80CRI TFTM	VDGE2 LED WITH P4 - PERFORMANCE PACKAGE, 3000K, 80CRI, TYPE FORWARD THROW MEDIUM OPTIC	1	4002	0.91 46.6589
	S3	6	Lithonia Lighting	VDGE2 LED P1 30K 80CRI T1S	VDGE2 LED WITH P1 - PERFORMANCE PACKAGE, 3000K, 80CRI, TYPE 1 SHORT OPTIC	1	1157	0.91 11.1658
	S3E	2	Lithonia Lighting	VDGE2 LED P1 30K 80CRI T1S	VDGE2 LED WITH P1 - PERFORMANCE PACKAGE, 3000K, 80CRI, TYPE 1 SHORT OPTIC	1	1157	0.91 11.1658
	S4	1	Lithonia Lighting	DSX0 LED P3 30K 70CRI TSW/ SSS 17.5' PDLE DN 2.5' BASE	D-Series Size 0 Area Luminaire P3 Performance Package 3000K CCT 70 CRI Type 5 Wide	1	8955	0.91 137.9
	S5	1	Lithonia Lighting	DSX0 LED P3 30K 70CRI T3M HS/ SSS 17.5' PDLE DN 2.5' BASE	D-Series Size 0 Area Luminaire P3 Performance Package 3000K CCT 70 CRI Type 3 Medium Houseside Shield	1	7315	0.91 68.95
	EM1	2	SIGNTEX, INC	MUE10X-T	EXTRUDED ALUMINUM HOUSING, FROSTED PLASTIC ENCLOSURE.	1	494	0 10.7
	EM2	0	Lithonia Lighting	AFF FCT	AFF premium FCT (Forward Throw)	1	451	0 5.48

Statistics						
Description	Symbol	Avg	Max	Min	Max/Min	Avg/Min
SITE FC AVG	+	1.2 Fc	7.3 Fc	0.0 Fc	N/A	N/A

ELECTRICAL SITE PHOTOMETRIC PLAN

1/16" = 1'-0"

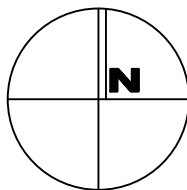

DESIGN CODES
IECC, 2018 NEC, 2017

ELECTRICAL CONTRACTOR SHALL NOTIFY DESIGNER/ENGINEER PRIOR TO ANY DEVIATION FROM THIS SET OF ELECTRICAL DESIGN PLANS. ANY CHANGES TO THE DESIGN, IF APPROVED BY ENGINEER, WILL REQUIRE REVISIONS TO PLANS AND POSSIBLE ADDITIONAL SERVICE FEE.


Project Contact/Designer: MINDY ADLER
Project # 23059
HAWKINS DESIGN GROUP INC.
ELECTRICAL CONSULTING ENGINEERS
1400 WEST HARVELL ROAD
GILBERT, ARIZONA 85233
Ph. 480.813.9000 Fax: 480.813.9001
Email: email@hawkinsdg.com

All concepts, designs and data indicated on these drawings are the sole property of the Hawkins Design Group Inc., and shall not be used for any other purpose other than originally intended without written permission of the engineer.

IF DRAWING IS NOT PLOTTED AT 24 X 36 THEY ARE NOT FULL SIZE

730 N. 52nd St. Ste. 203
Phoenix, Arizona 85008
P 602.393.5060

CawleyArchitects.com

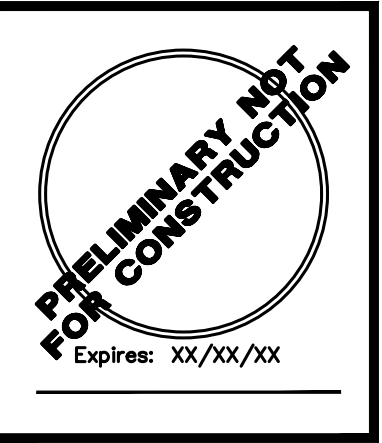

PINNACLE
PEAK PET
RESORT

7474 EAST
PINNACLE PEAK
ROAD
SCOTTSDALE
ARIZONA
85255

DATE
RE-ZONING SUBMITTAL 2/21/2023
2nd RE-ZONING SUBMITTAL 7/16/2023

DRAWN BY: CF

OWNERSHIP OF DOCUMENTS:
This drawing, including the architectural concept, design, and data, is an instrument of service and shall remain the property of Cawley Architects Inc. The drawing is for use at the location described herein and shall not be used in other locations. Any other use or release of these drawings may result in civil damages.

DISCREPANCIES AND CONFLICTS:
All discrepancies found in these documents or conflicts between these documents and field conditions shall be reported to Cawley Architects Inc. for resolution before the commencement of the work.

Project: 22095

DR1.0

