


PRELIMINARY
NOT FOR
CONSTRUCTION

SUSTAINABILITY
ENGINEERING
GROUP




5240 N. 16TH STREET SUITE 105 PHOENIX, ARIZONA 85016
WWW.AZSEG.COM TEL. 480.688.7226 FAX. 480.259.3534

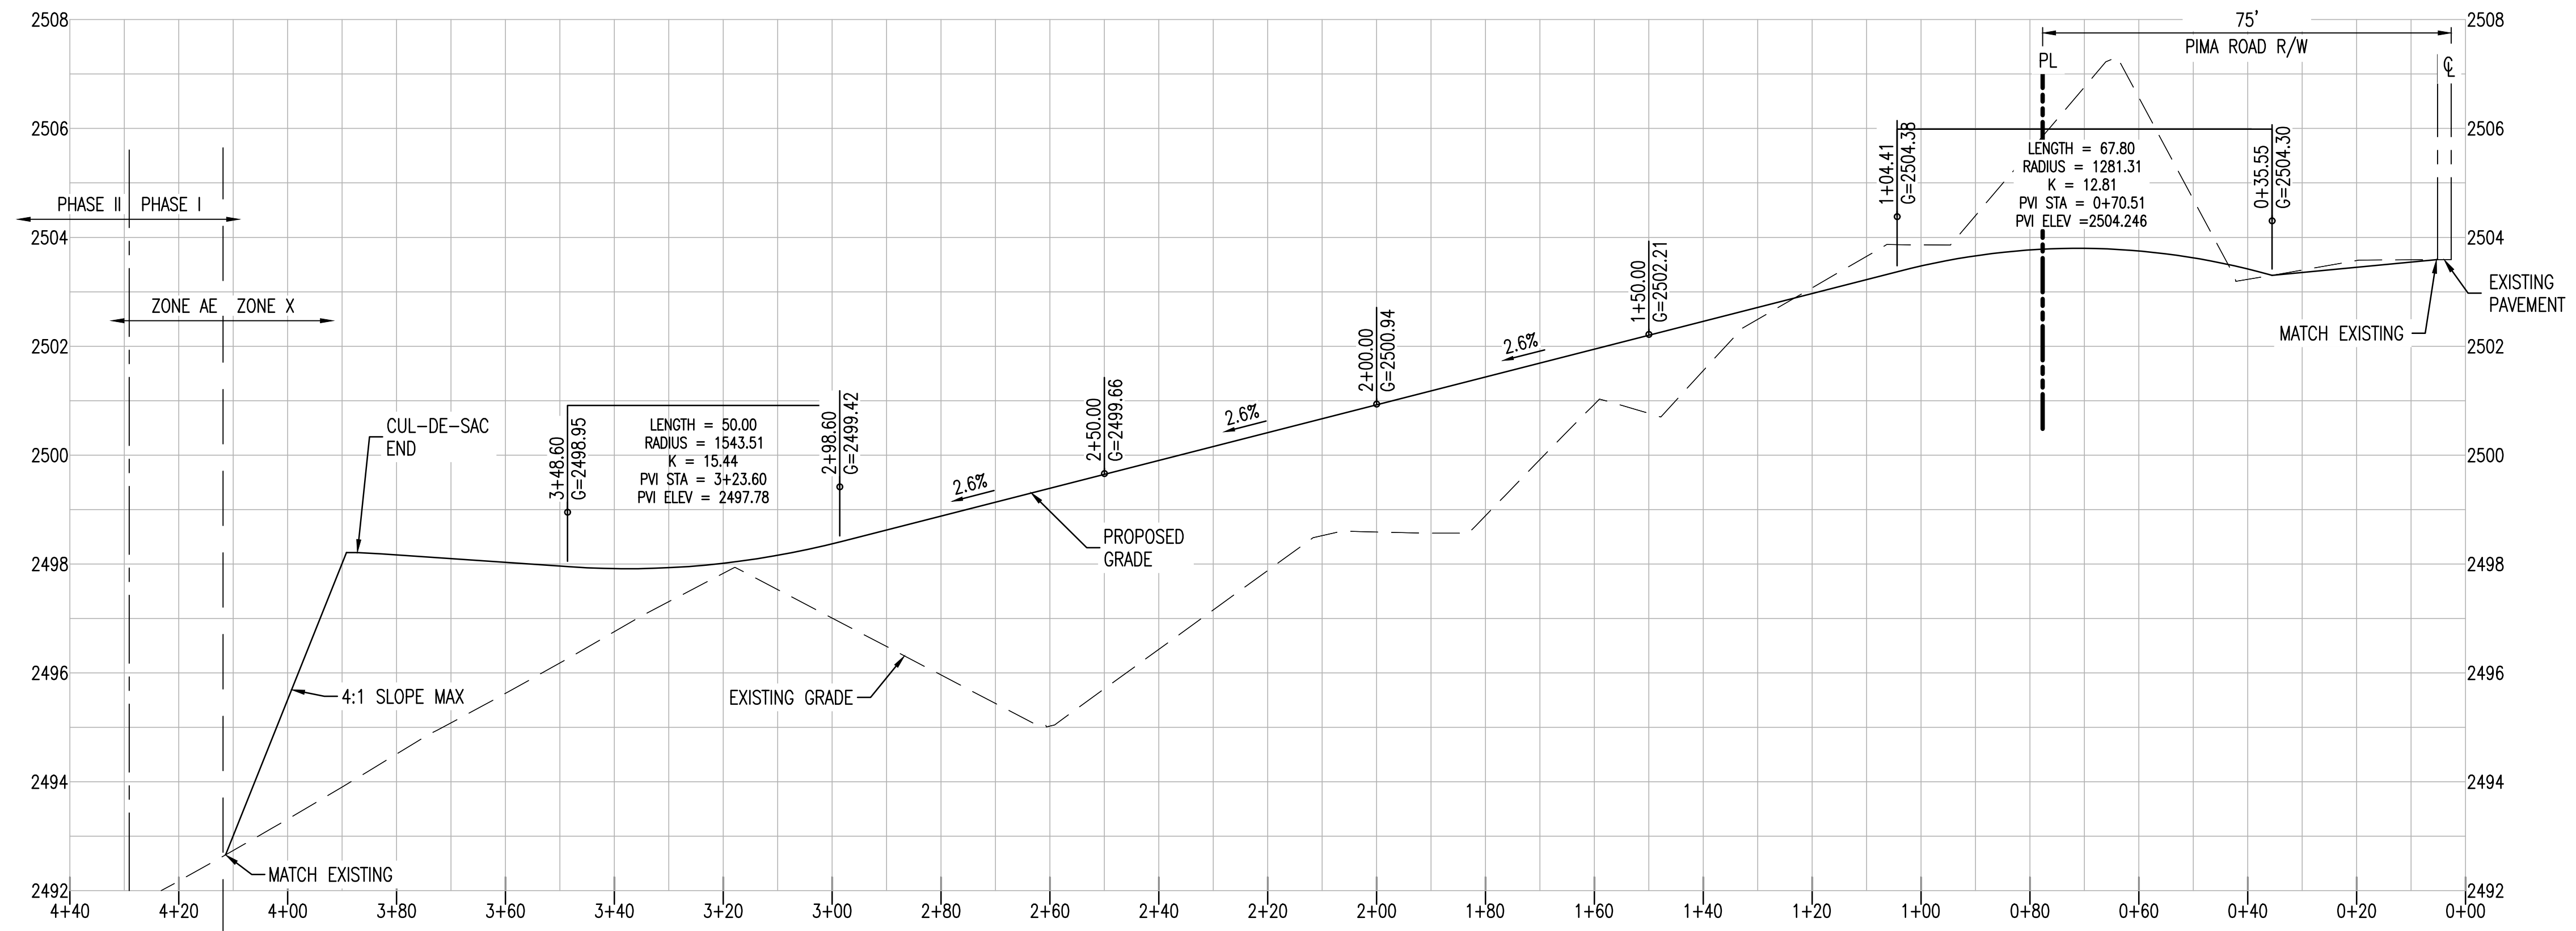

PROFILE VIEW - KATHERINE DRIVE

HORIZONTAL SCALE: 1" = 20'
VERTICAL SCALE: 1" = 2'

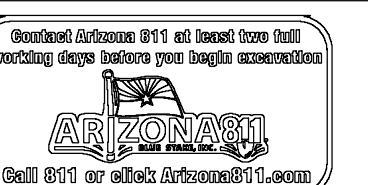

PROJECT
KAMA, LLC, SINGLE-FAMILY
RESIDENTIAL SUBDIVISION

LOCATION
PIMA ROAD & WESTLAND ROAD
SCOTTSDALE, ARIZONA

DRAWN: BC 01/16/2025
DESIGNED: BC 01/16/2025
CHECKED: SC 01/16/2025
FINAL DC: AK 01/17/2025
PROJ. MGR: EG 01/17/2025

DATE: 01/17/2025

ISSUED FOR:
PLAN REVIEW

REVISION NO.: DATE:

△		
△		
△		
△		

JOB NO.: 220828

SHEET TITLE:

PRELIMINARY SITE
CROSS-SECTIONS

SHEET NO.: C3.10

THIS DRAWING IS AN INSTRUMENT OF SERVICE AND THE PROPERTY OF SUSTAINABILITY ENGINEERING GROUP, AND SHALL REMAIN THEIR PROPERTY. THE USE OF THIS DRAWING SHALL BE RESTRICTED TO THE ORIGINAL SITE FOR WHICH IT IS PREPARED AND PUBLICATION THEREOF IS EXPRESSLY LIMITED TO SUCH USE.
CASE NO.: LPP-2024