



EXHIBIT B

E MCDOWELL MOUNTAIN RANCH ROAD

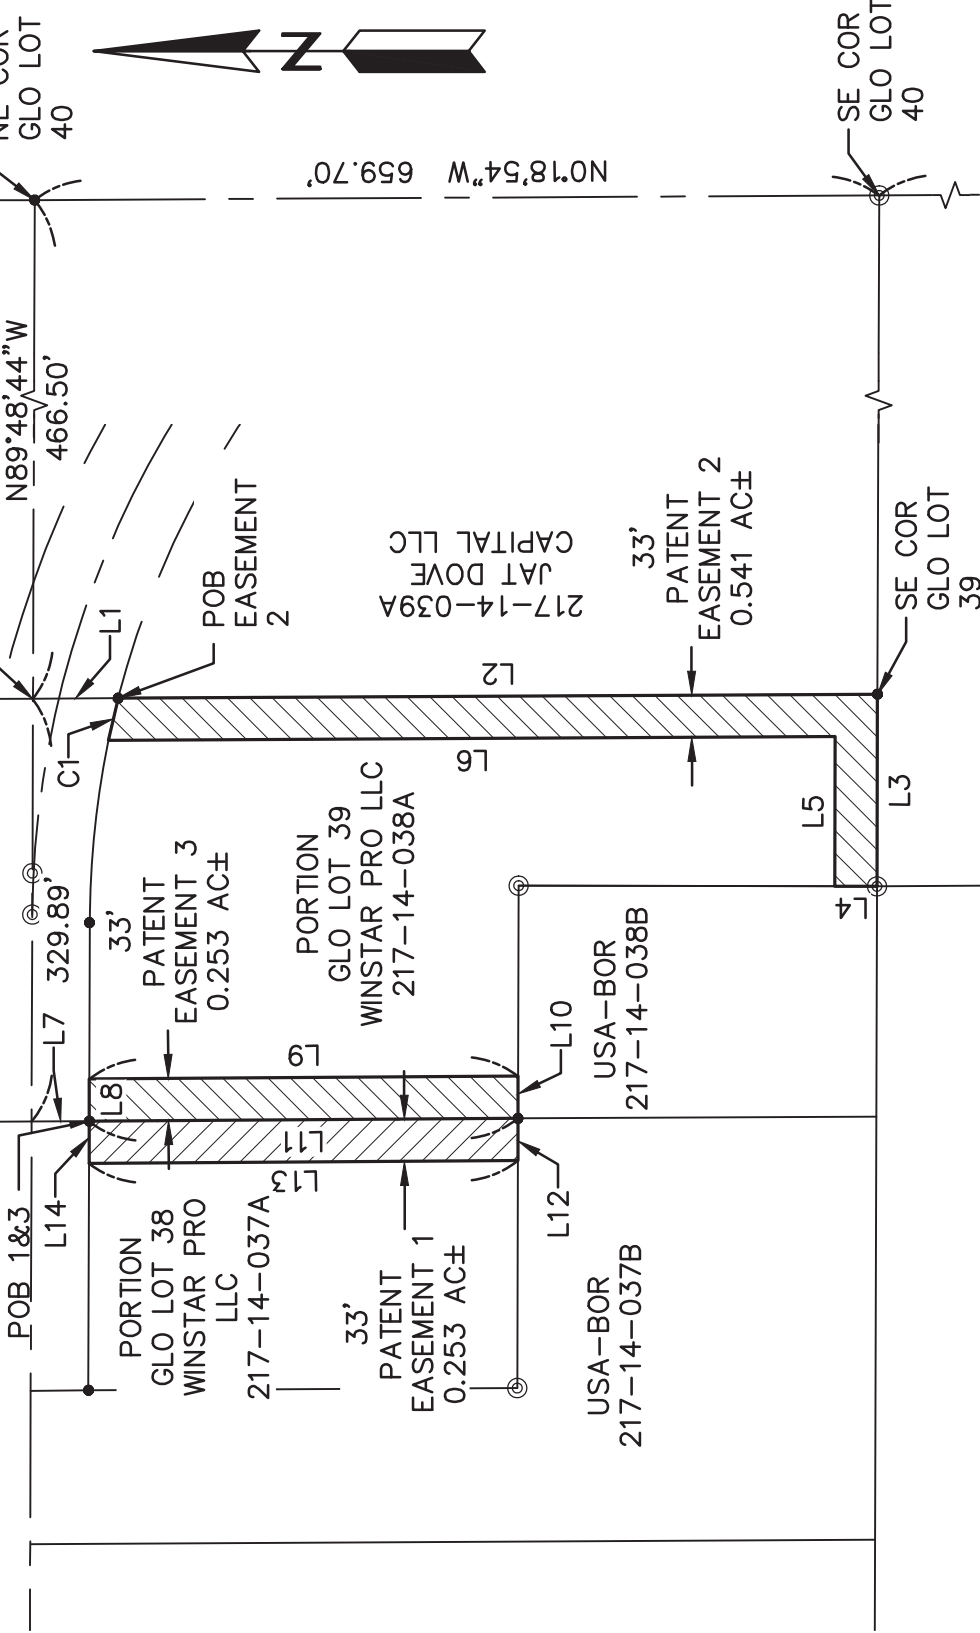

SOUTHWEST COR.
SECTION 5, T.3N., R.5E.
FOUND GLO IN CONC.

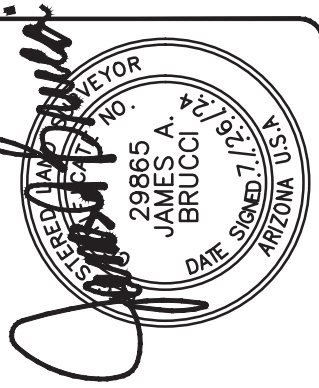


TITLE: XB01
DATE: 7/26/24
SCALE: 1"=150'
DESC: EASEMENT RELEASE

HUNTER ENGINEERING
10446 N. 74TH STREET,
SUITE 140
SCOTTSDALE, AZ 85258
T 480 991 3985
F 480 991 3986
PAGE 4 OF 5
PROJ. NO. LGEC324

EXHIBIT B

LINE TABLE		
LINE	BEARING	DISTANCE
L1	S00°18'14"E	66.52'
L2	S00°18'14"E	593.07'
L3	N89°51'12"W	150.20'
L4	N00°07'29"E	33.00'
L5	S89°51'12"E	116.95'
L6	N00°18'14"W	567.63'
L7	S00°22'51"E	45.00'
L8	S89°48'44"E	33.00'
L9	S00°22'51"E	334.97'
L10	N89°50'14"W	33.00'
L11	N00°22'51"W	334.98'
L12	N89°50'17"W	33.00'
L13	N00°22'51"W	335.00'
L14	S89°48'44"E	33.00'

CURVE TABLE					
CURVE	DELTA	RADIUS	LENGTH	CHORD DIRECTION	CHORD LENGTH
C1	$\Delta = 2^{\circ}44'58''$	706.81'	33.92'	S76°58'00"E	33.91'

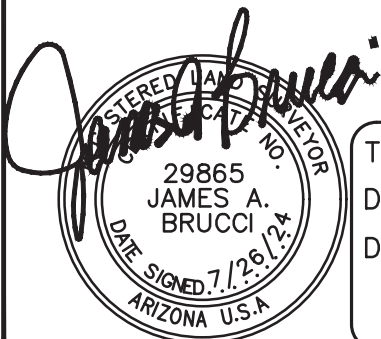

TITLE: **XB01**
 DATE: 7/26/24
 DESC: EASEMENT
 RELEASE

HUNTER
 ENGINEERING

10446 N. 74TH STREET,
 SUITE 140
 SCOTTSDALE, AZ 85258
 T 480 991 3985
 F 480 991 3986

CIVIL AND SURVEY

PAGE 5 OF 5

PROJ.NO. LGEC324