


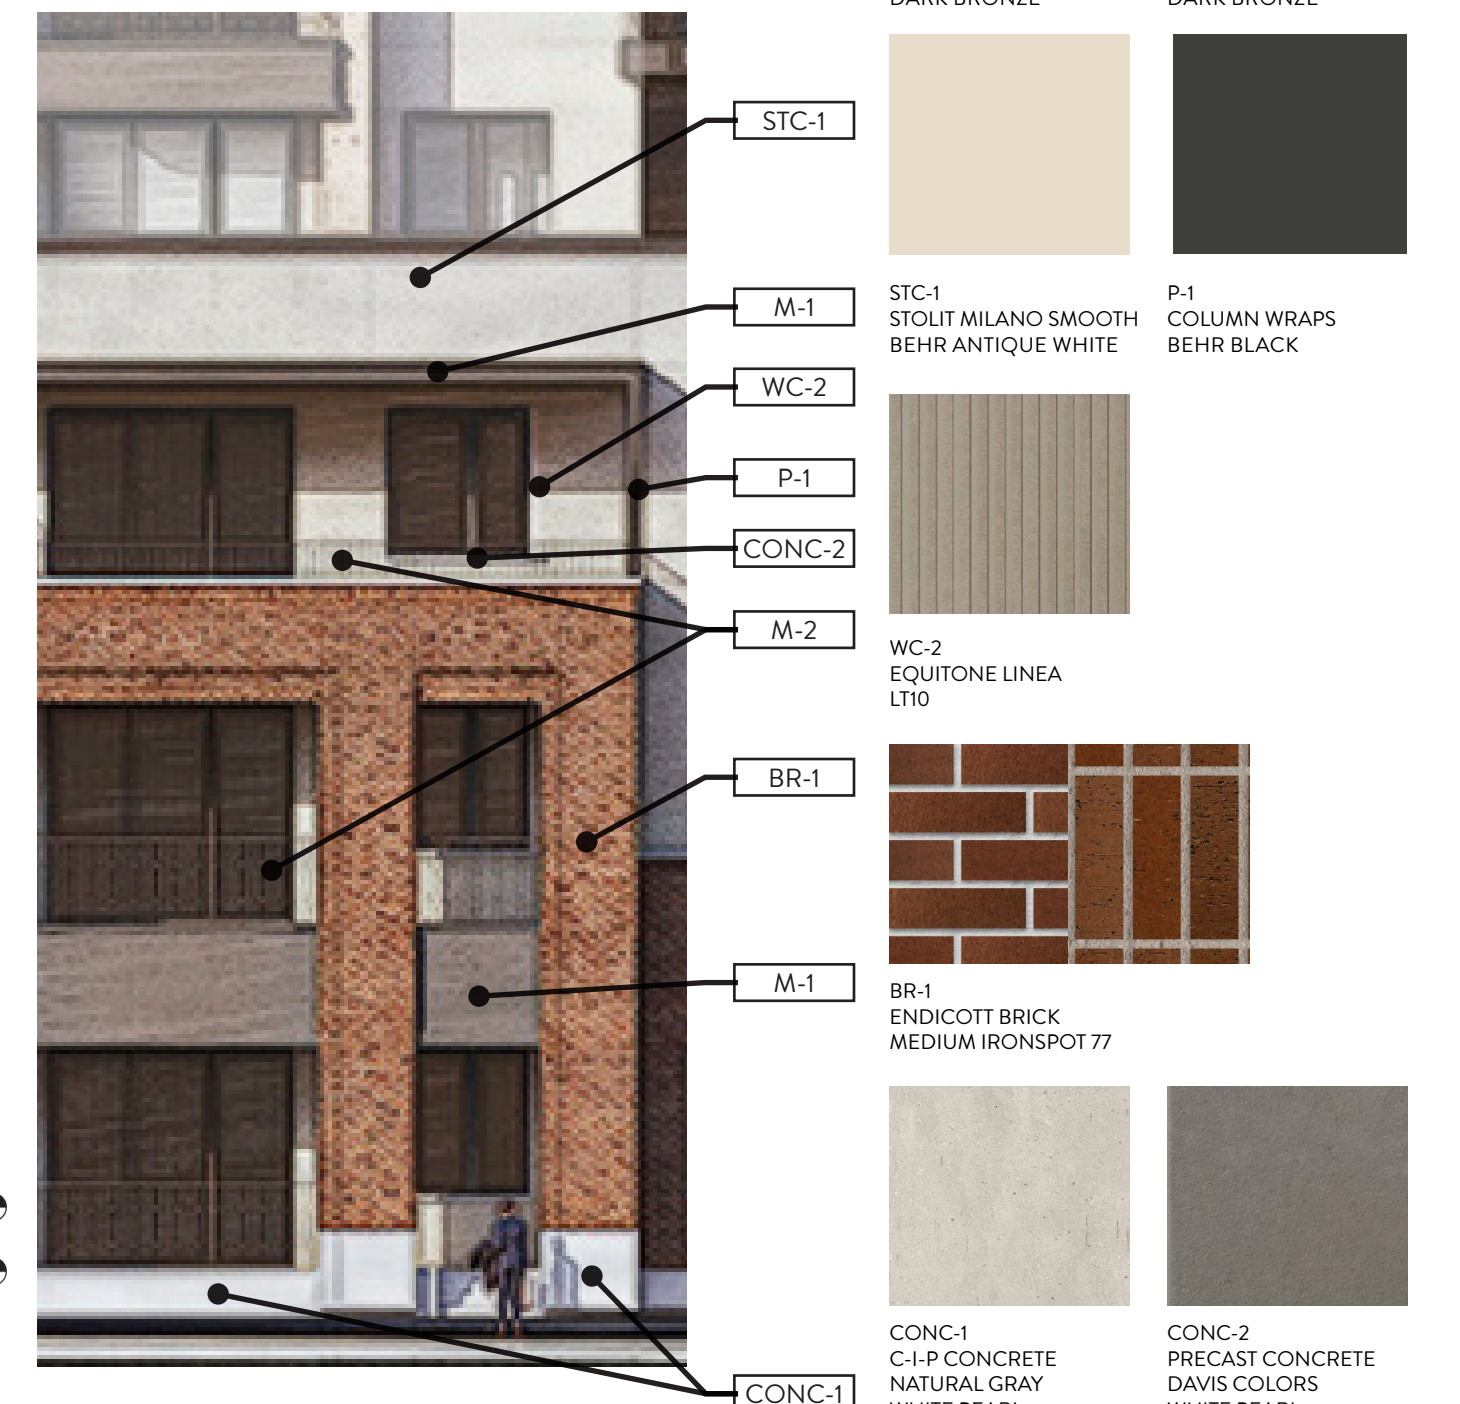
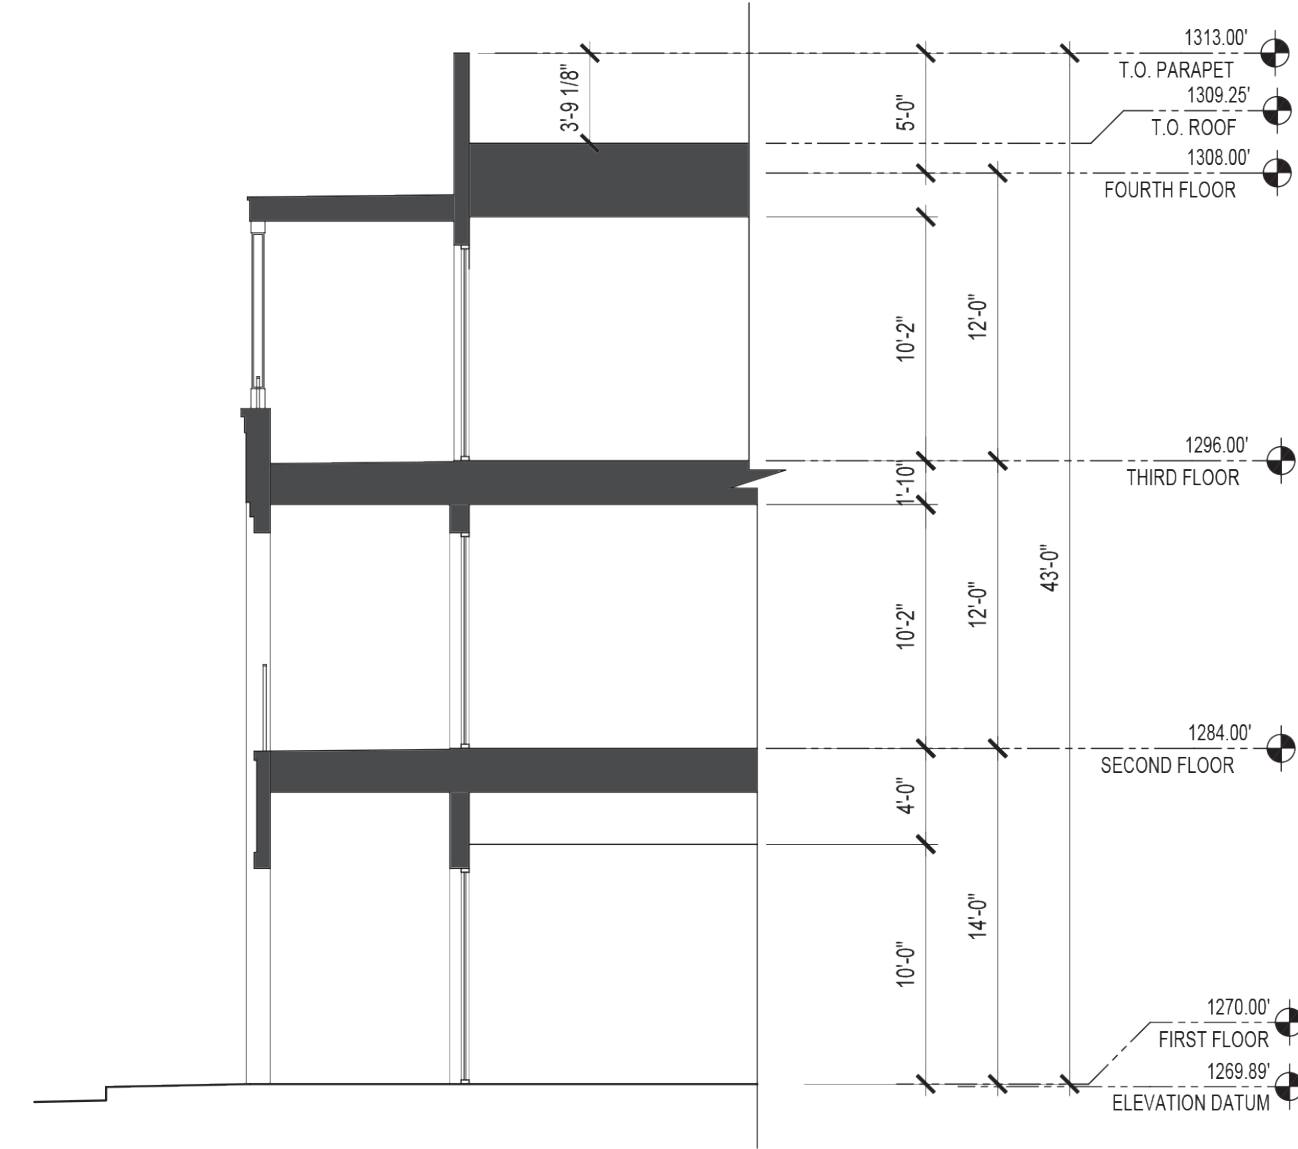
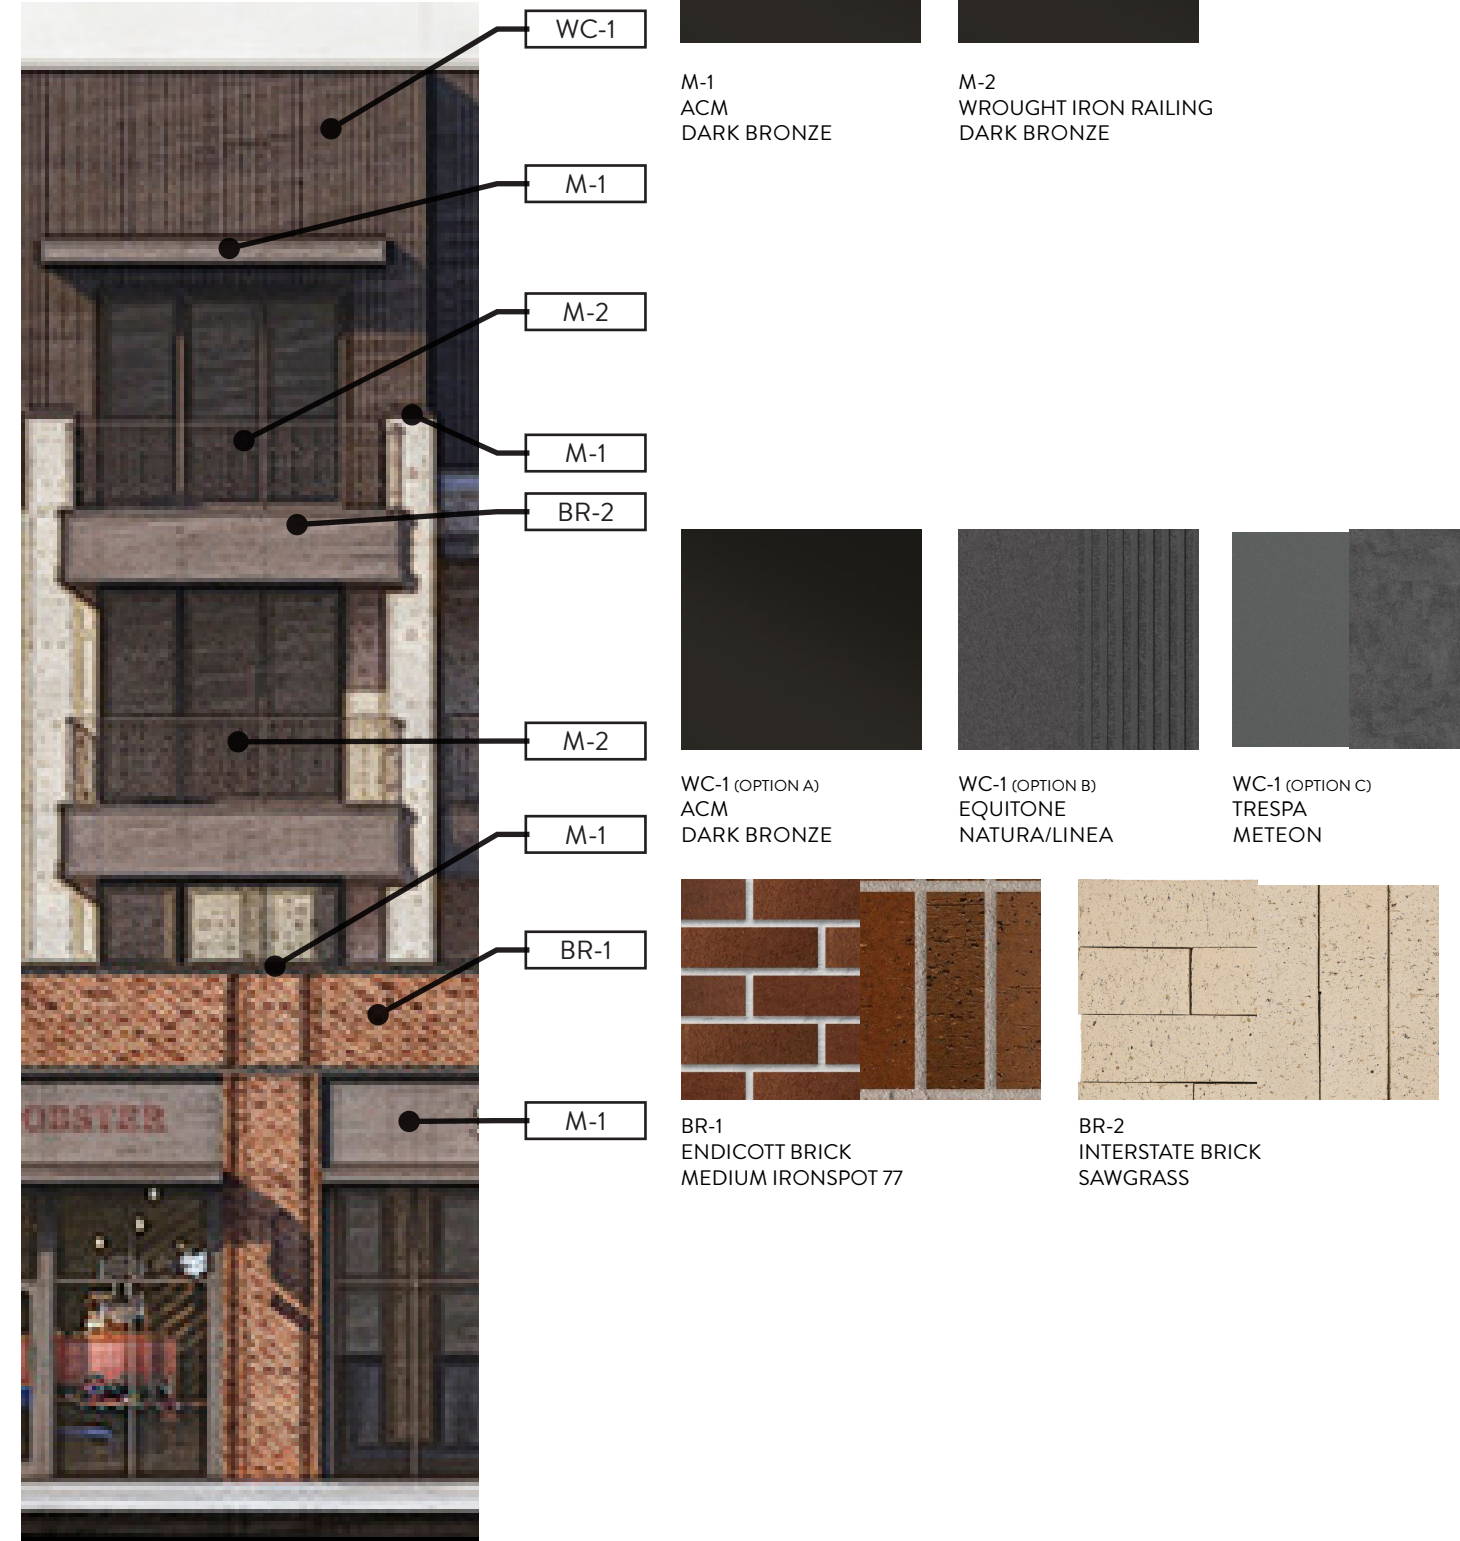
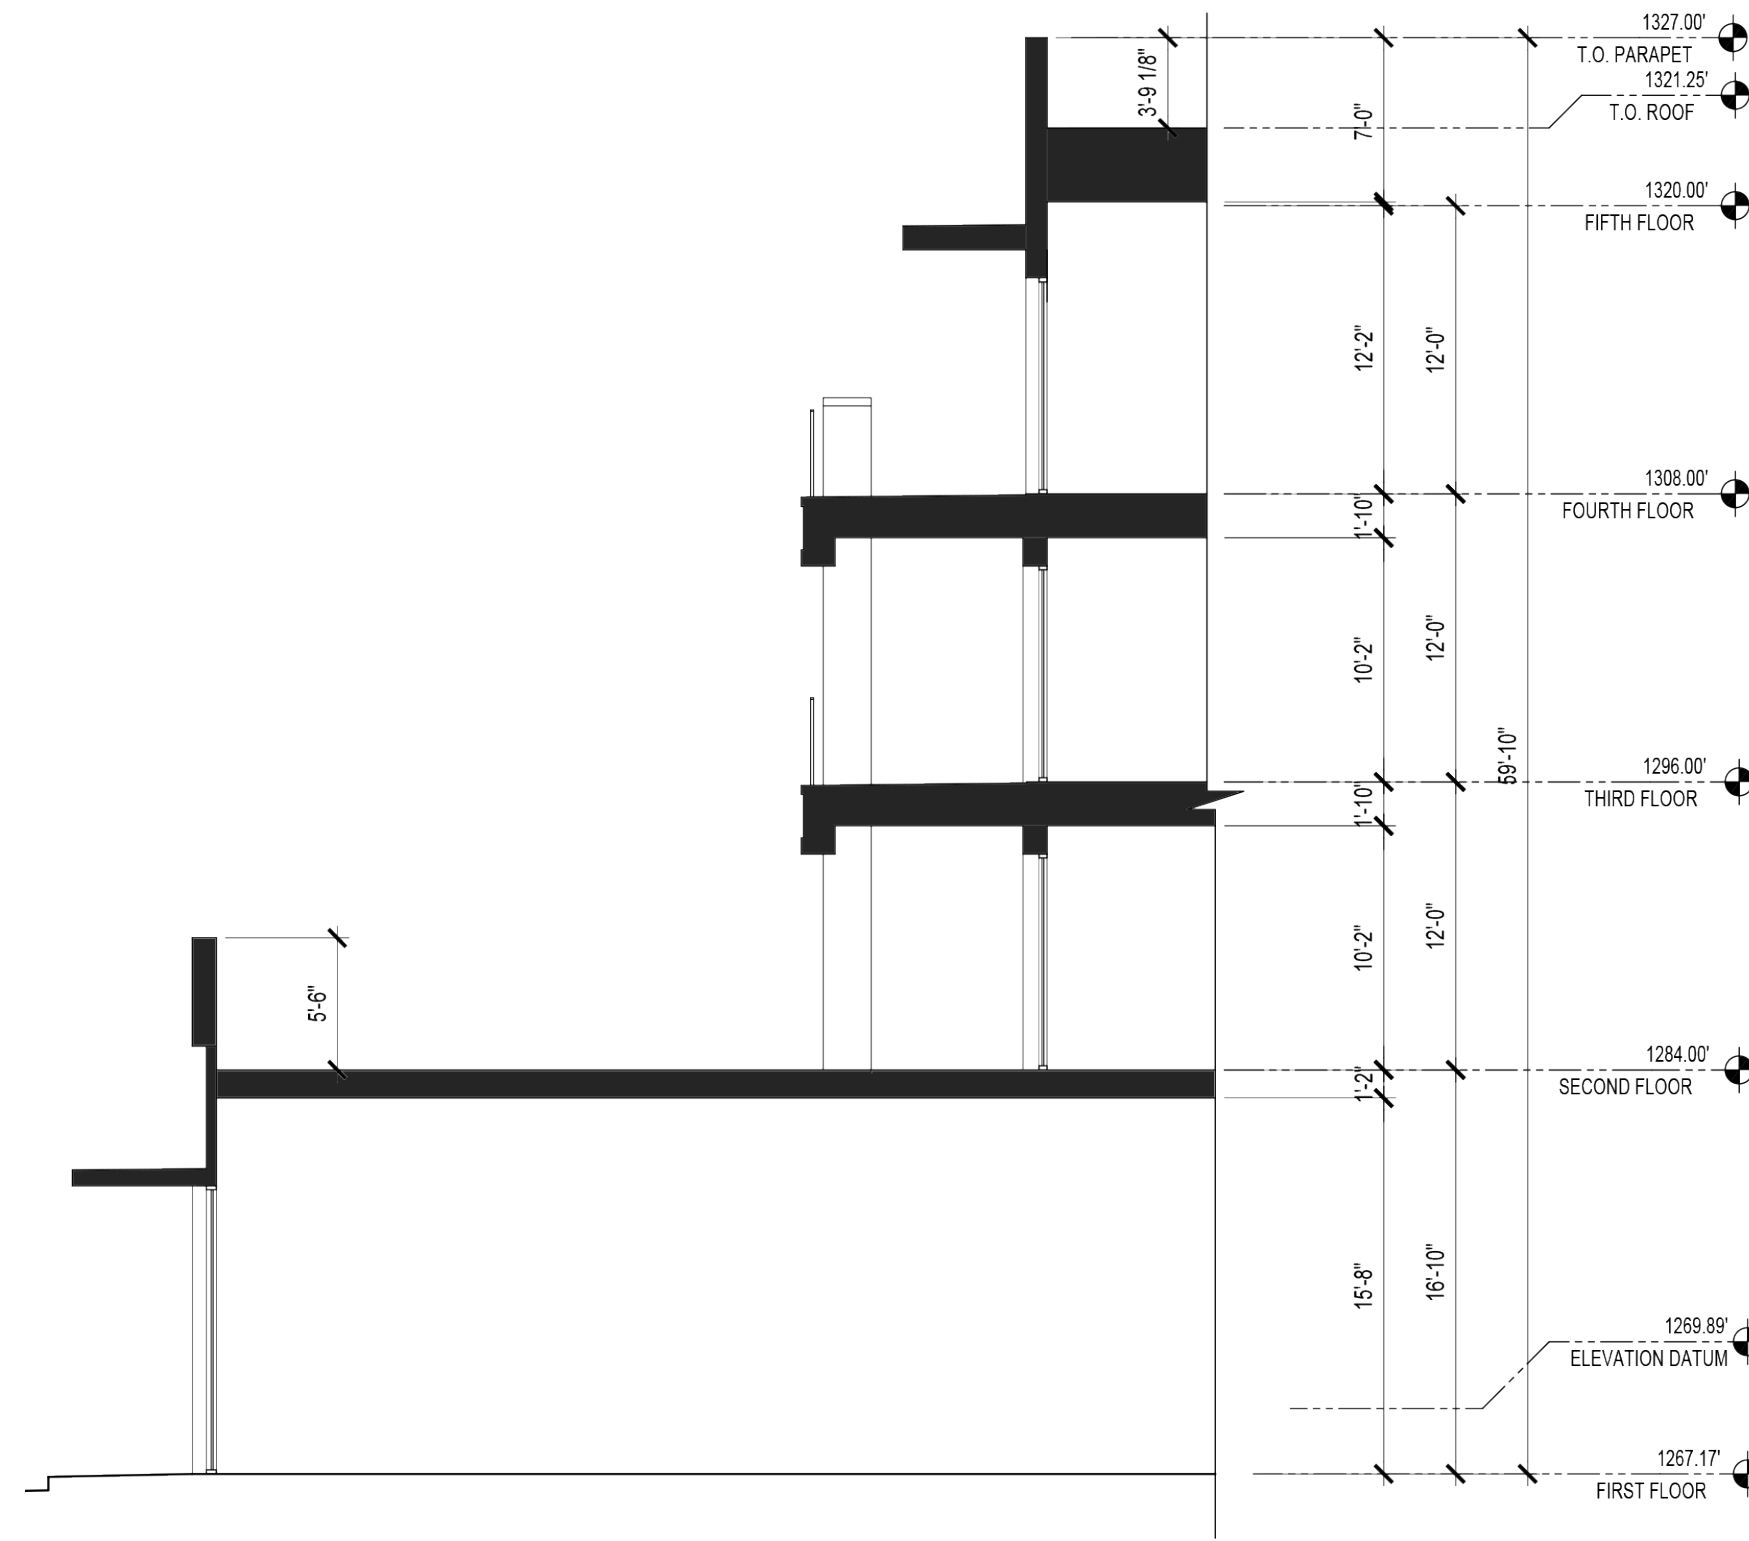


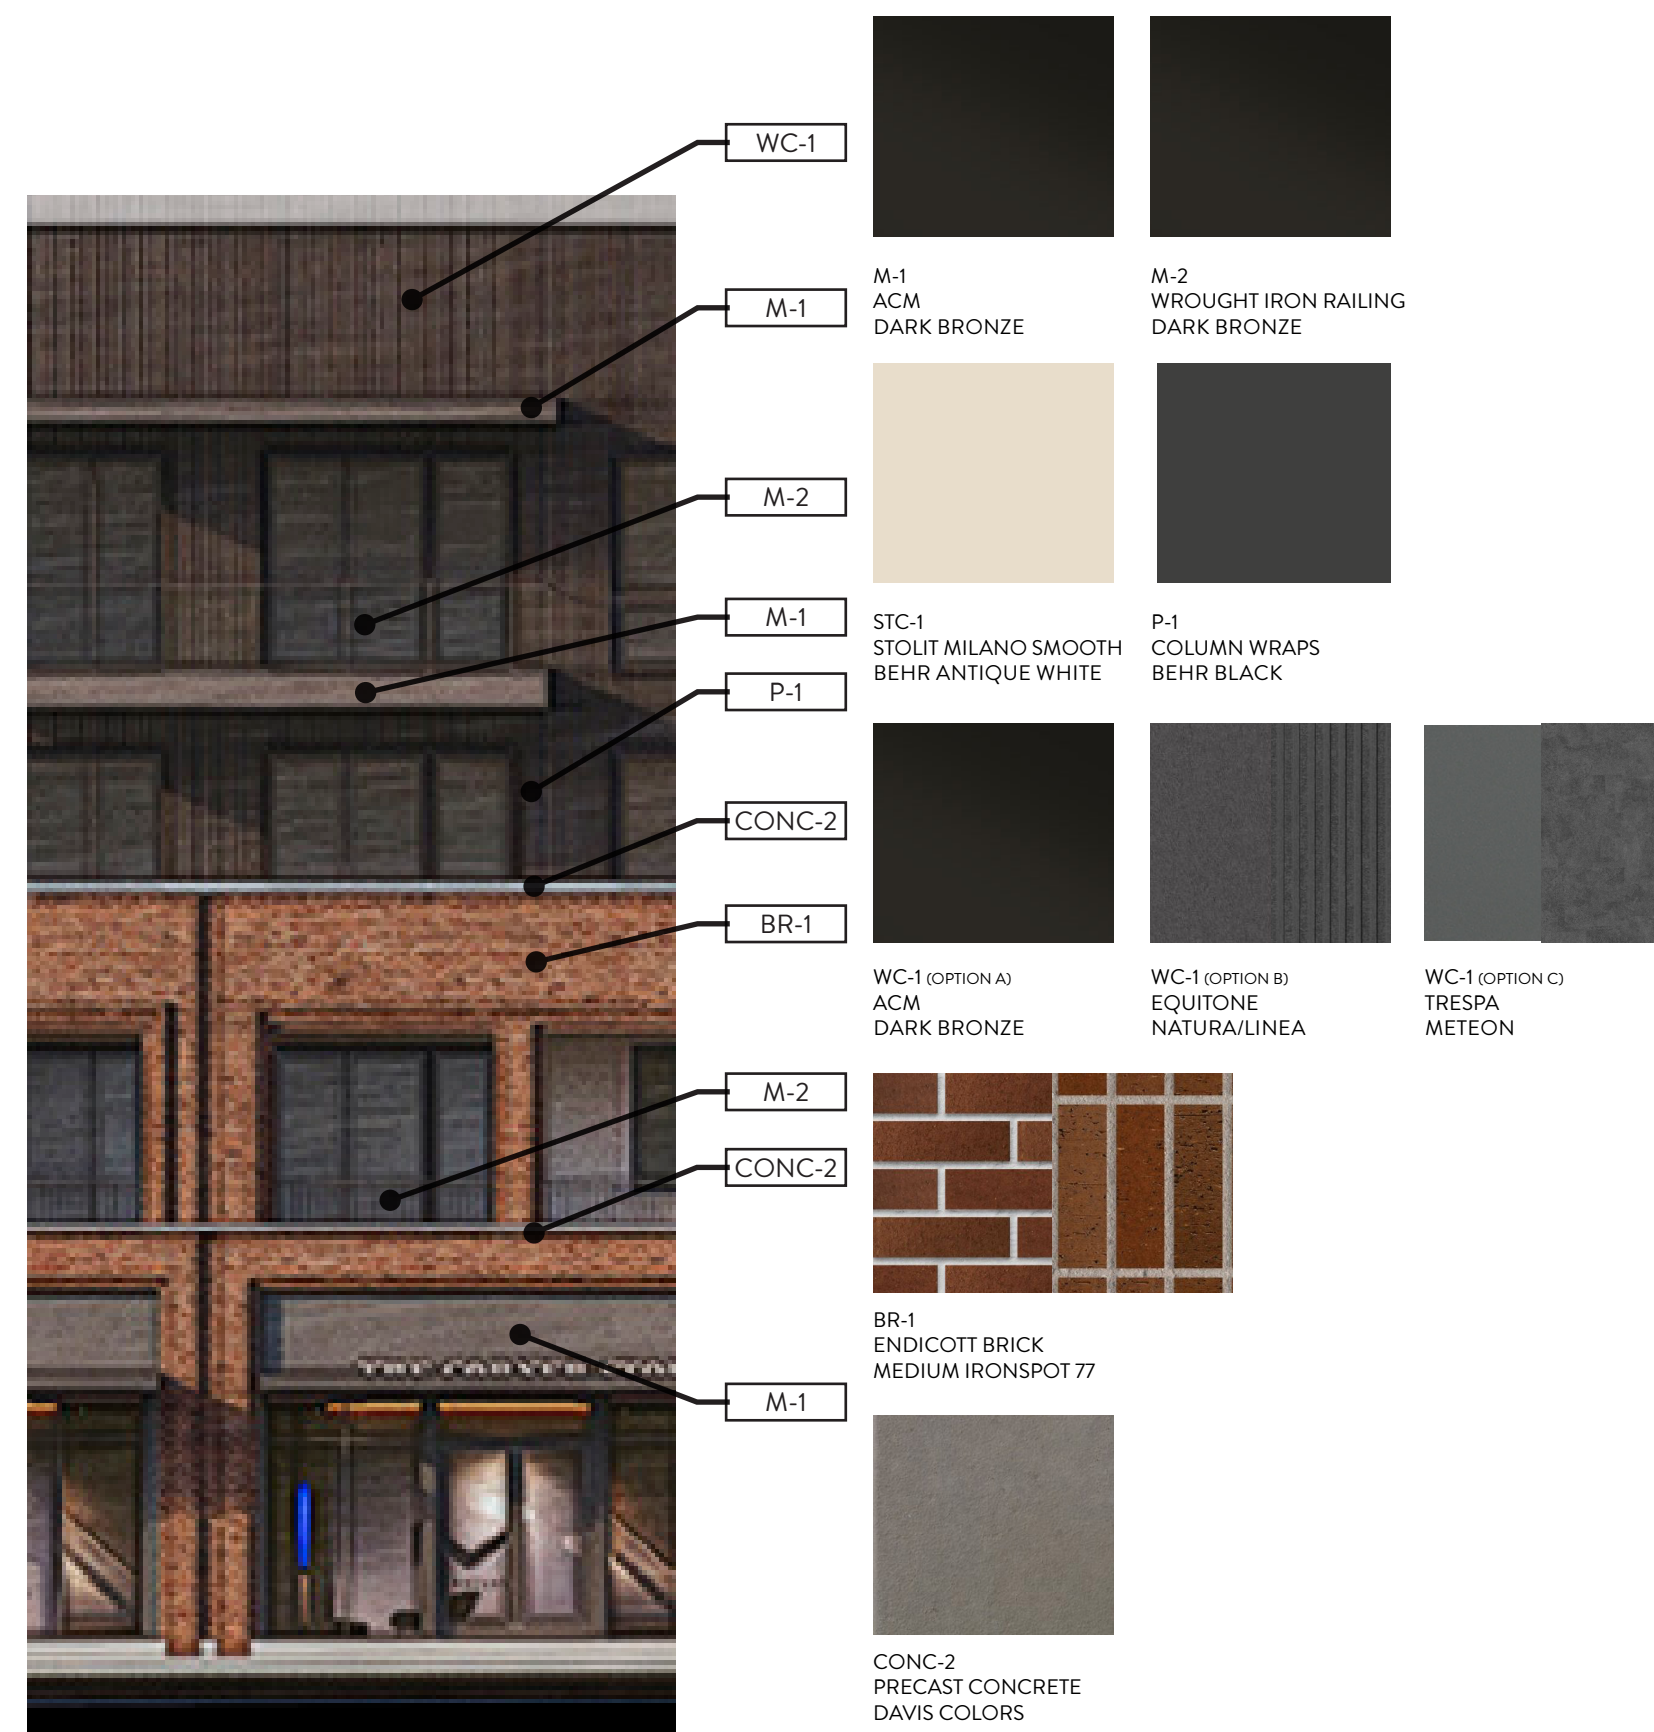

01 ENLARGEMENT A
SCALE: 1/8"=1'

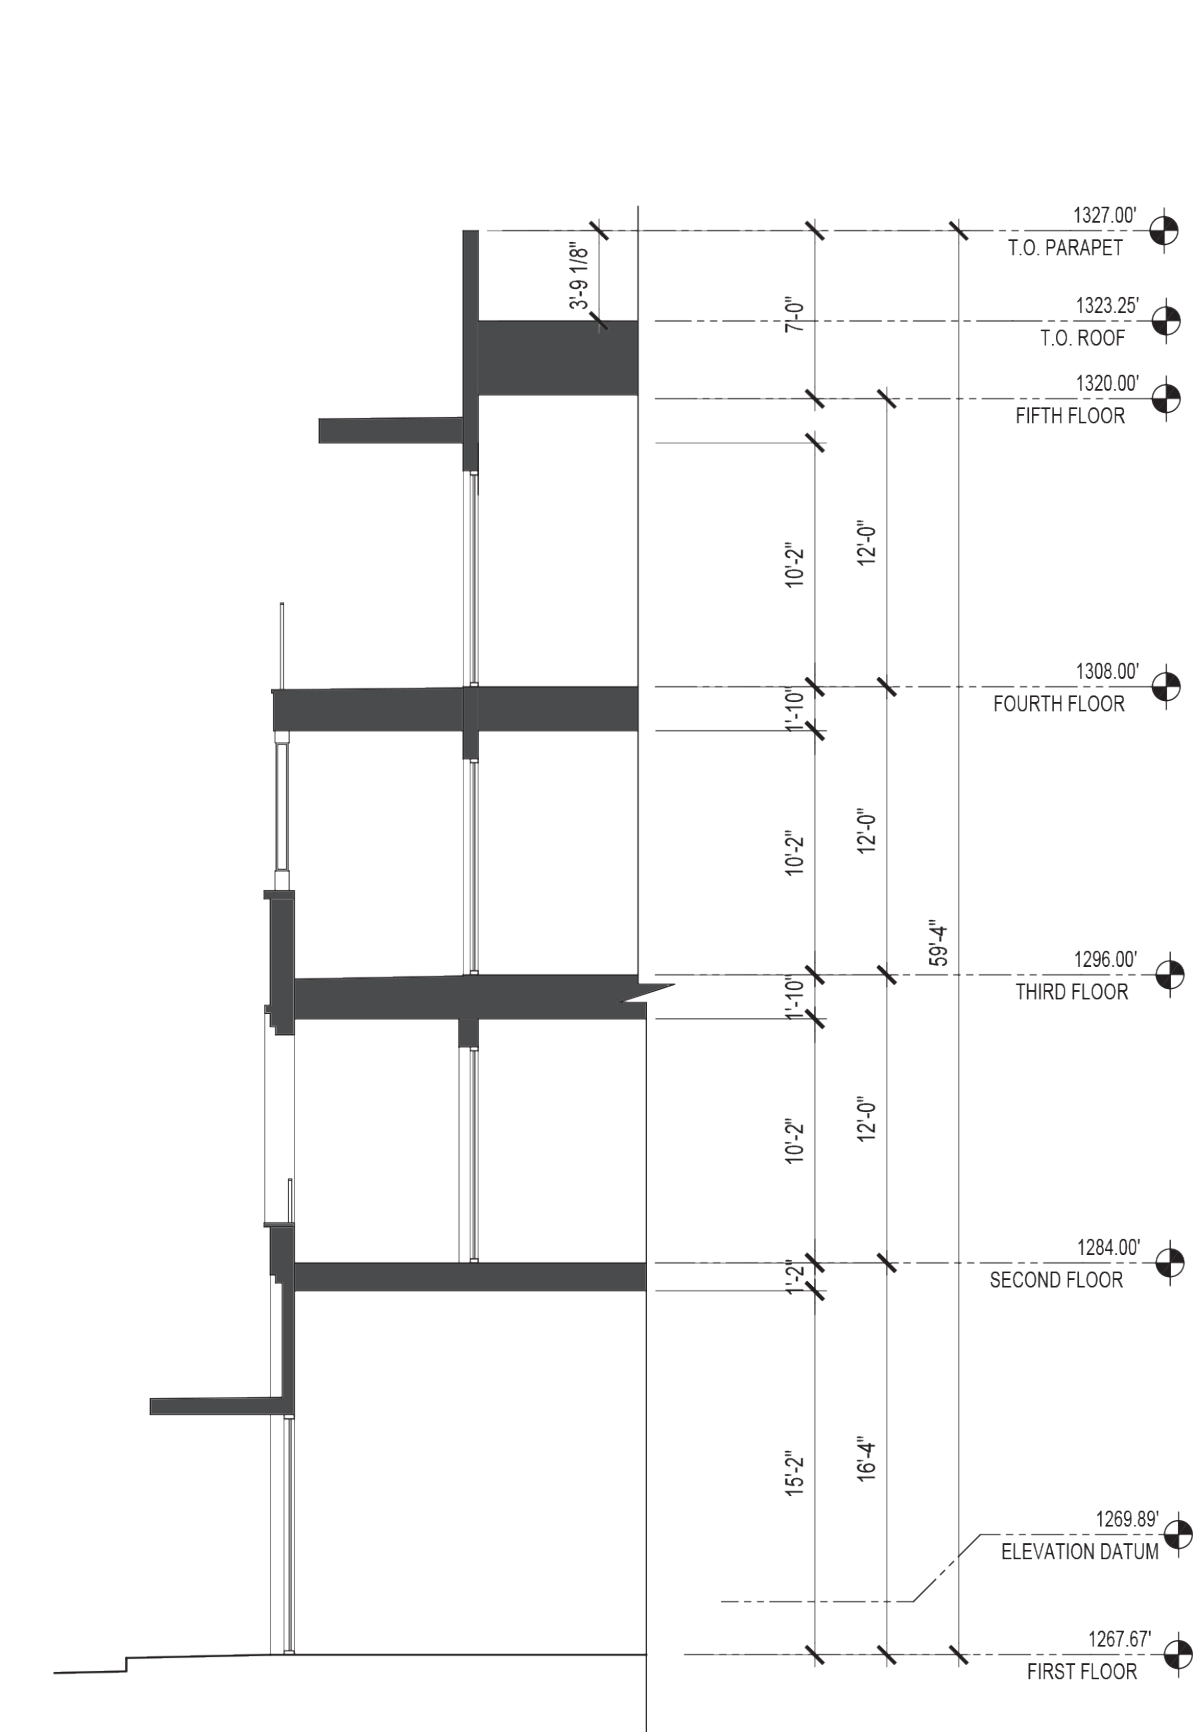

03 ENLARGEMENT C
SCALE: 1/8"=1'

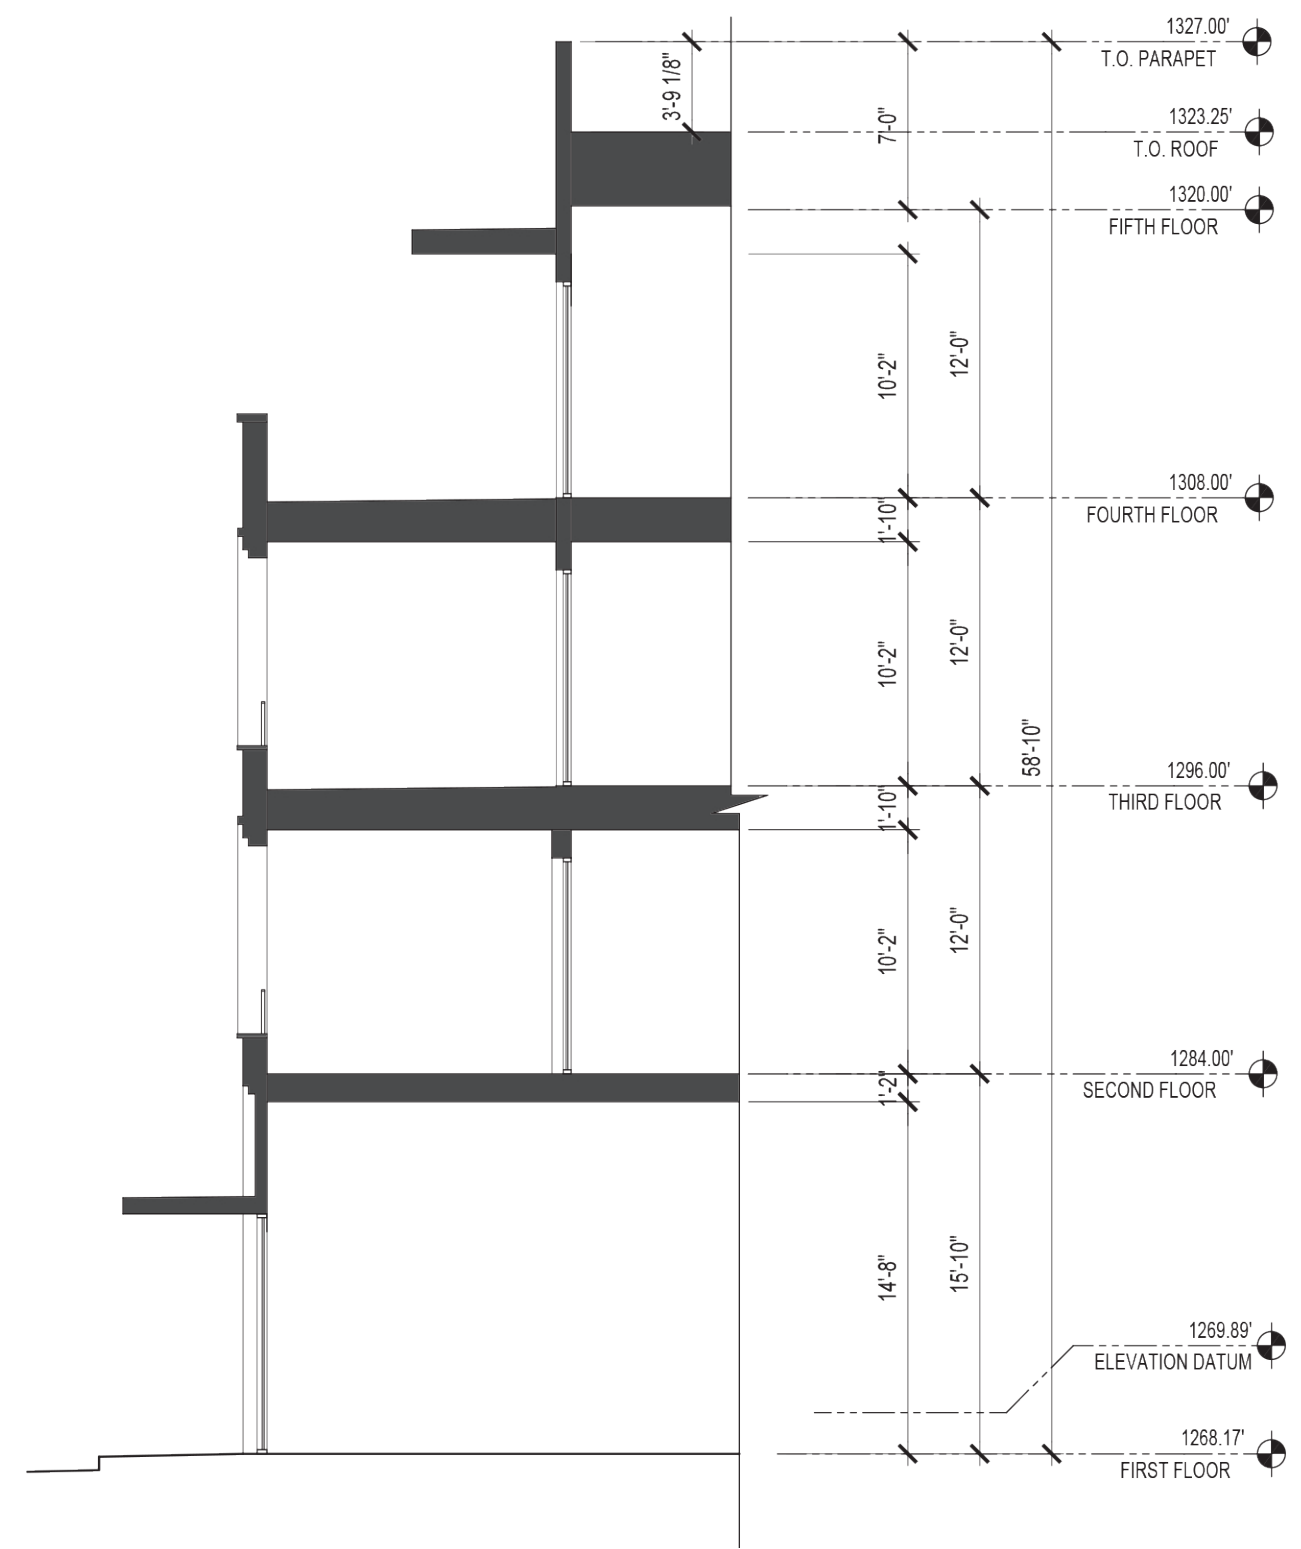

04 ENLARGEMENT D
SCALE: 1/8"=1'