



5TH & GOLDWATER
NWC INDIAN SCHOOL ROAD & GOLDWATER BLVD
SCOTTSDALE, AZ


Date
DECEMBER 24, 2024

Drawings and written material appearing
herein constitute original and unpublished
work of the architect and may not be
duplicated, used, or disclosed without
written consent of the architect.

© 2024 NELSEN PARTNERS, INC.

Project No.
23096.00

A210
ELEVATION DATUM PLAN

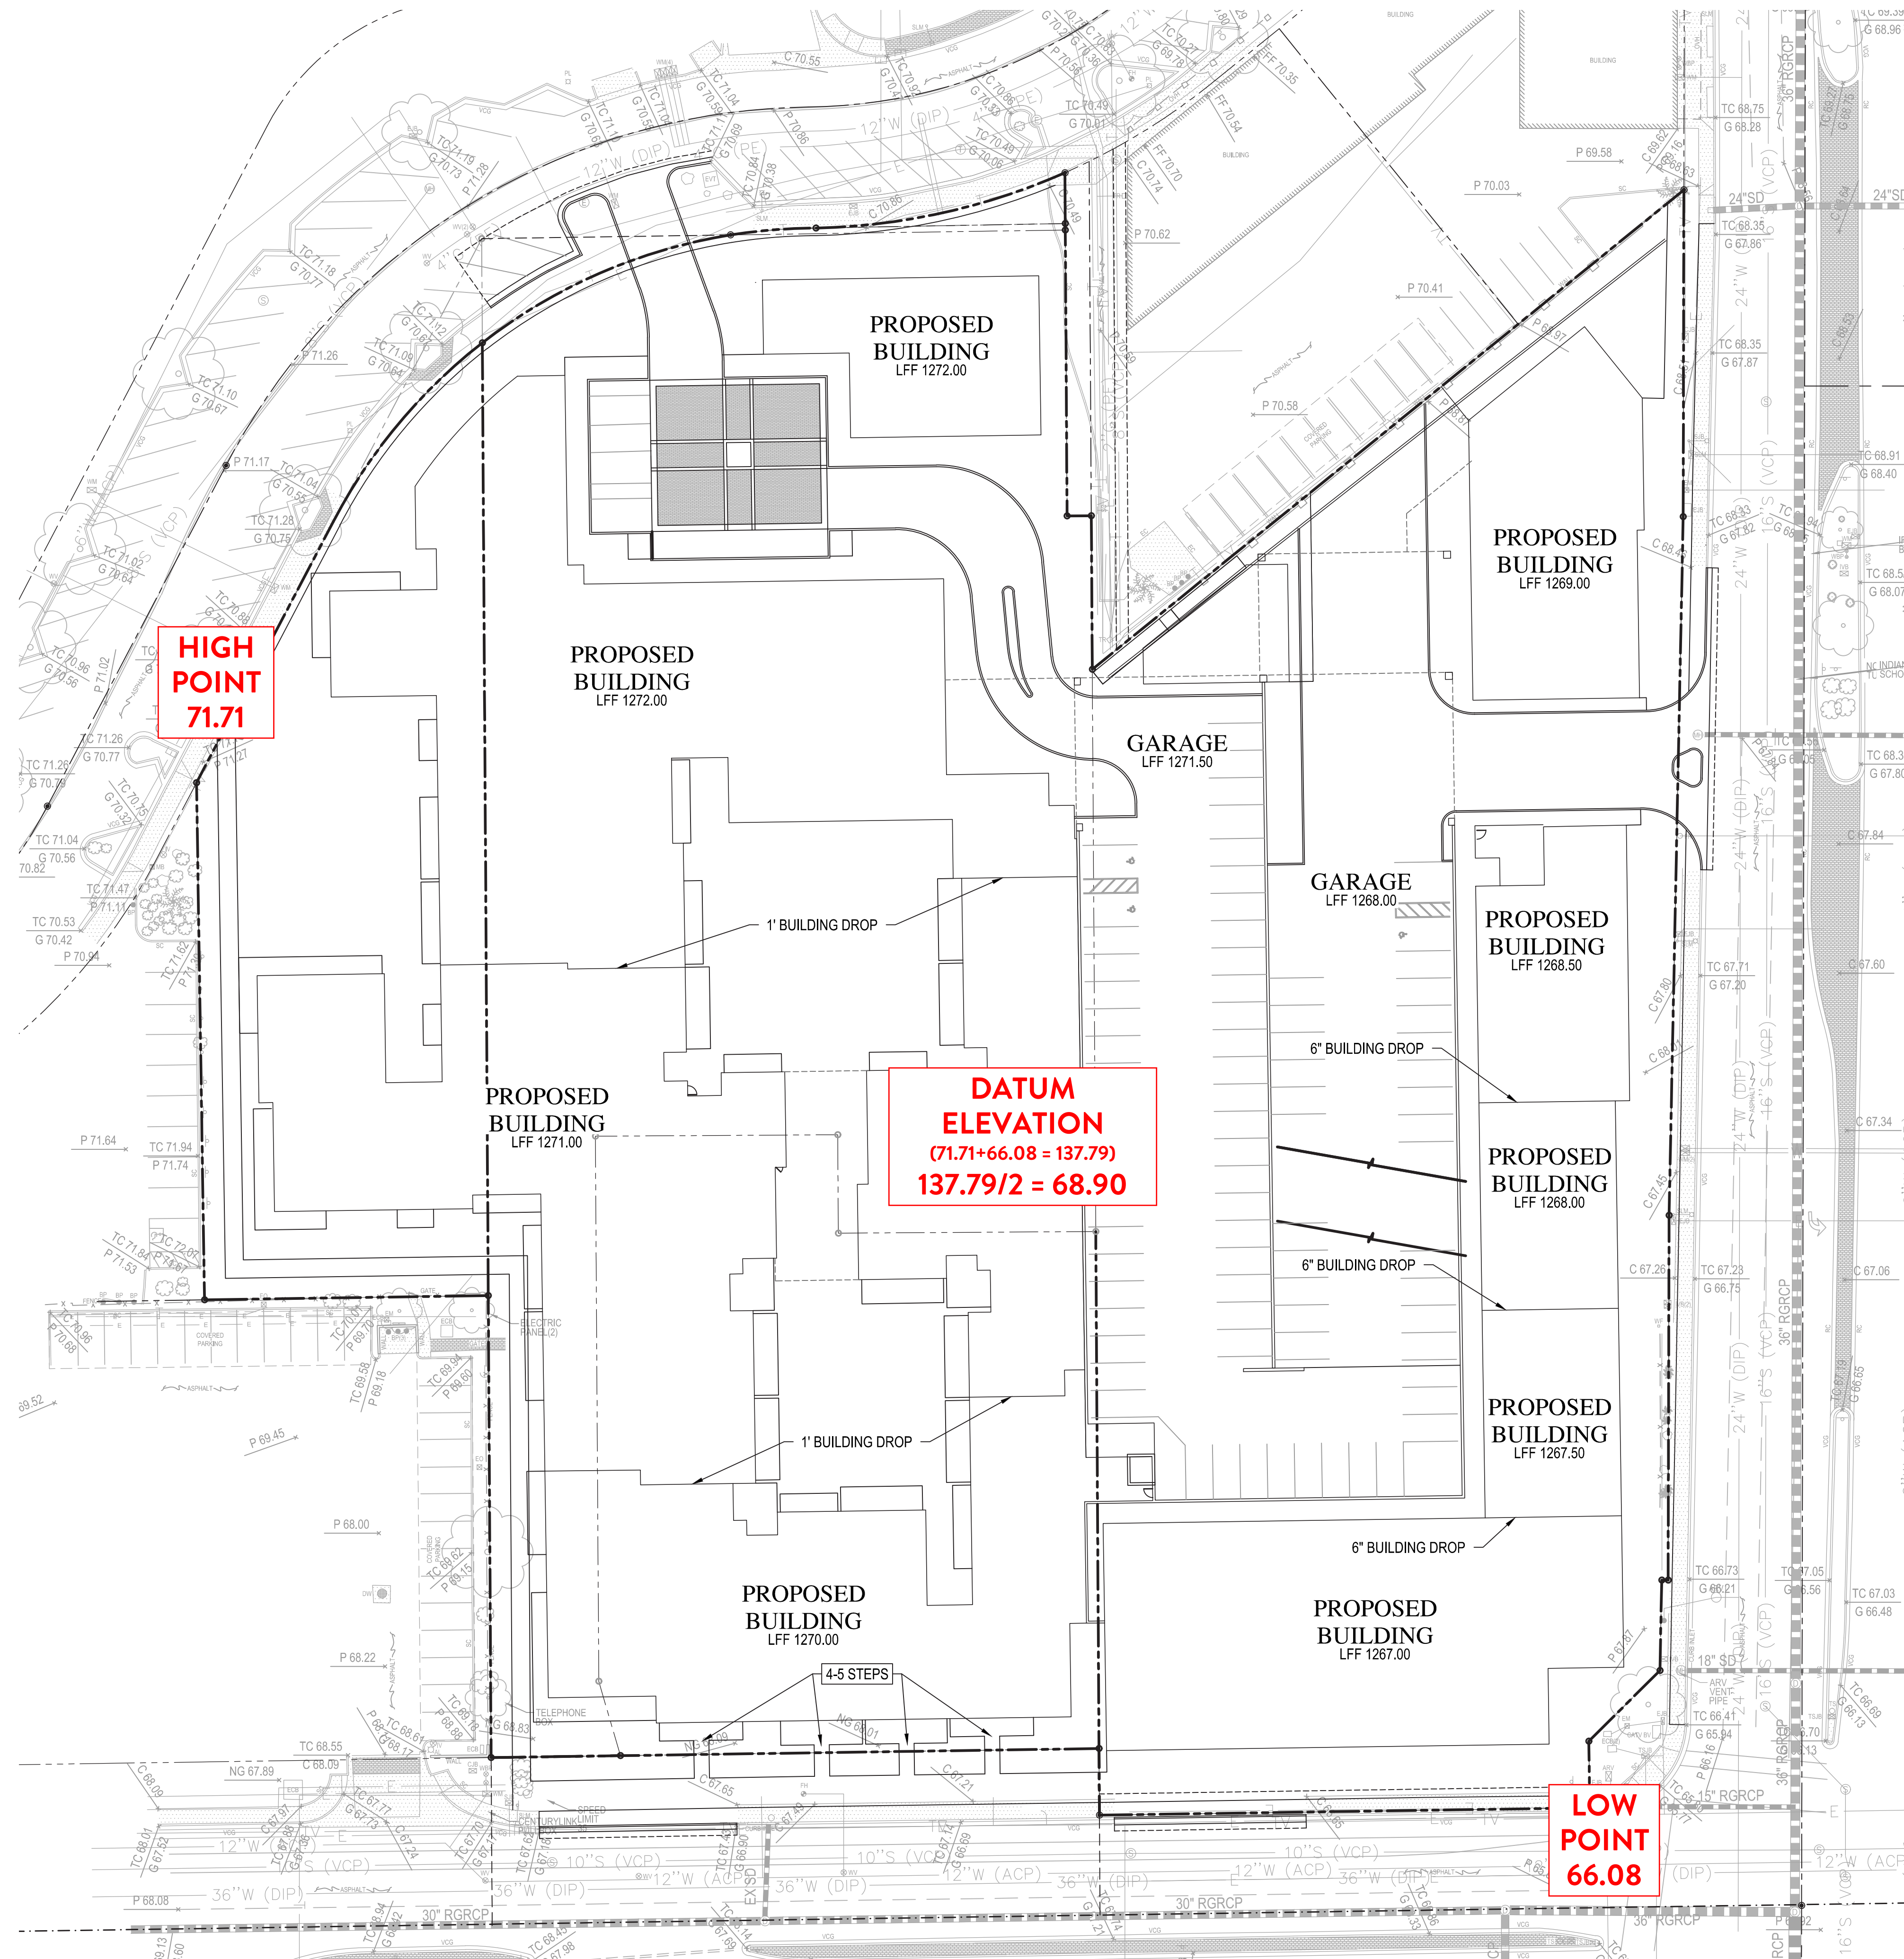

01 ELEVATION DATUM PLAN
SCALE: 1"=30'

