



5TH & GOLDWATER
NWC INDIAN SCHOOL ROAD & GOLDWATER BLVD
SCOTTSDALE, AZ

Date
MAY 20, 2025 024

Drawings and written material appearing
herein constitute original and unpublished
work of the architect and may not be
duplicated, used, or disclosed without
written consent of the architect.


© 2024 NELSEN PARTNERS, INC.

Project No.

23096.00

A307

BUILDING SECTION

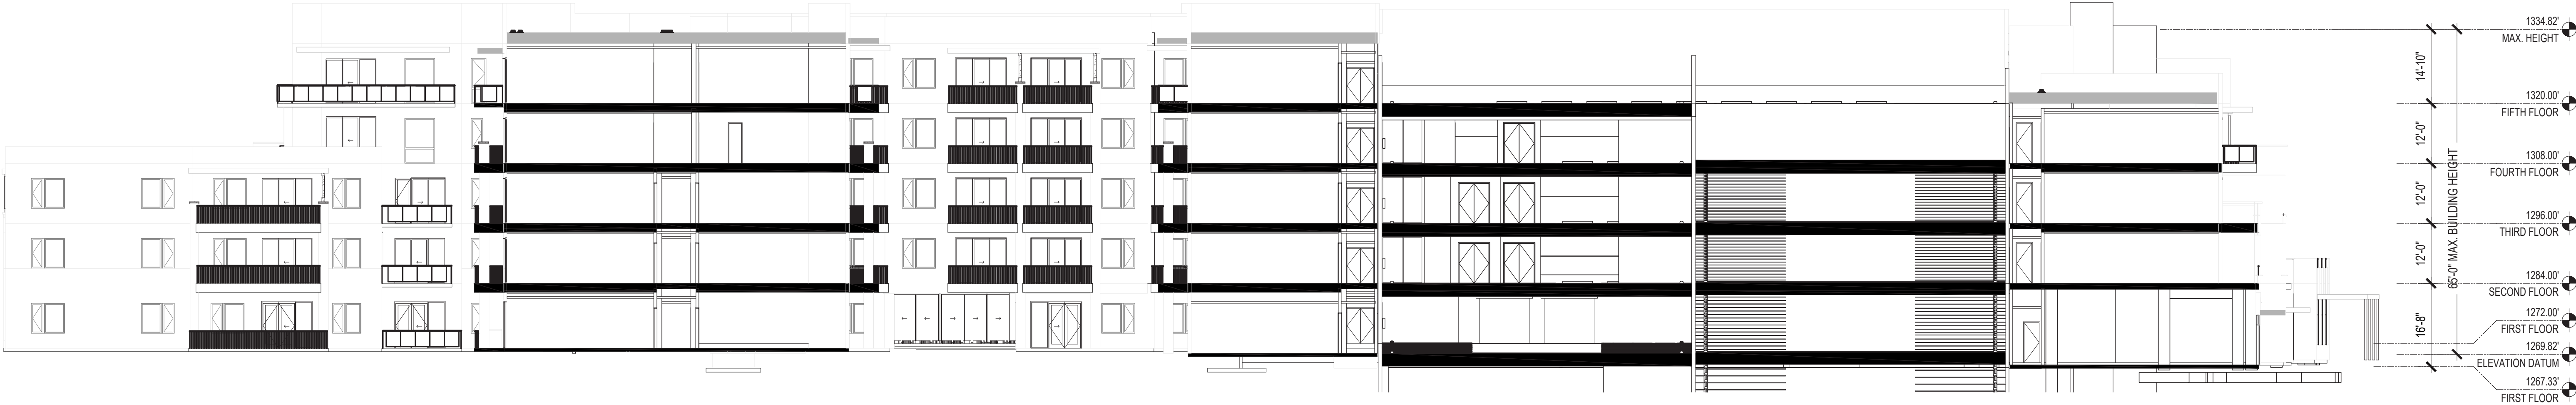

02 BUILDING SECTION

SCALE: 1/16"=1'



01 BUILDING SECTION

SCALE: 1/16"=1'

