

PRELIMINARY
NOT FOR
CONSTRUCTION
OR
RECORDING

5TH & GOLDWATER
NWC INDIAN SCHOOL ROAD & GOLDWATER BLVD
SCOTTSDALE, AZ


Date
MARCH 31, 2025

Drawings and written material appearing
herein constitute original and unpublished
work of the architect and may not be
duplicated, used, or disclosed without
written consent of the architect.

© 2025 NELSEN PARTNERS, INC.

Project No.
23096.00

BSD
BUILDING STEPBACK
DIAGRAM

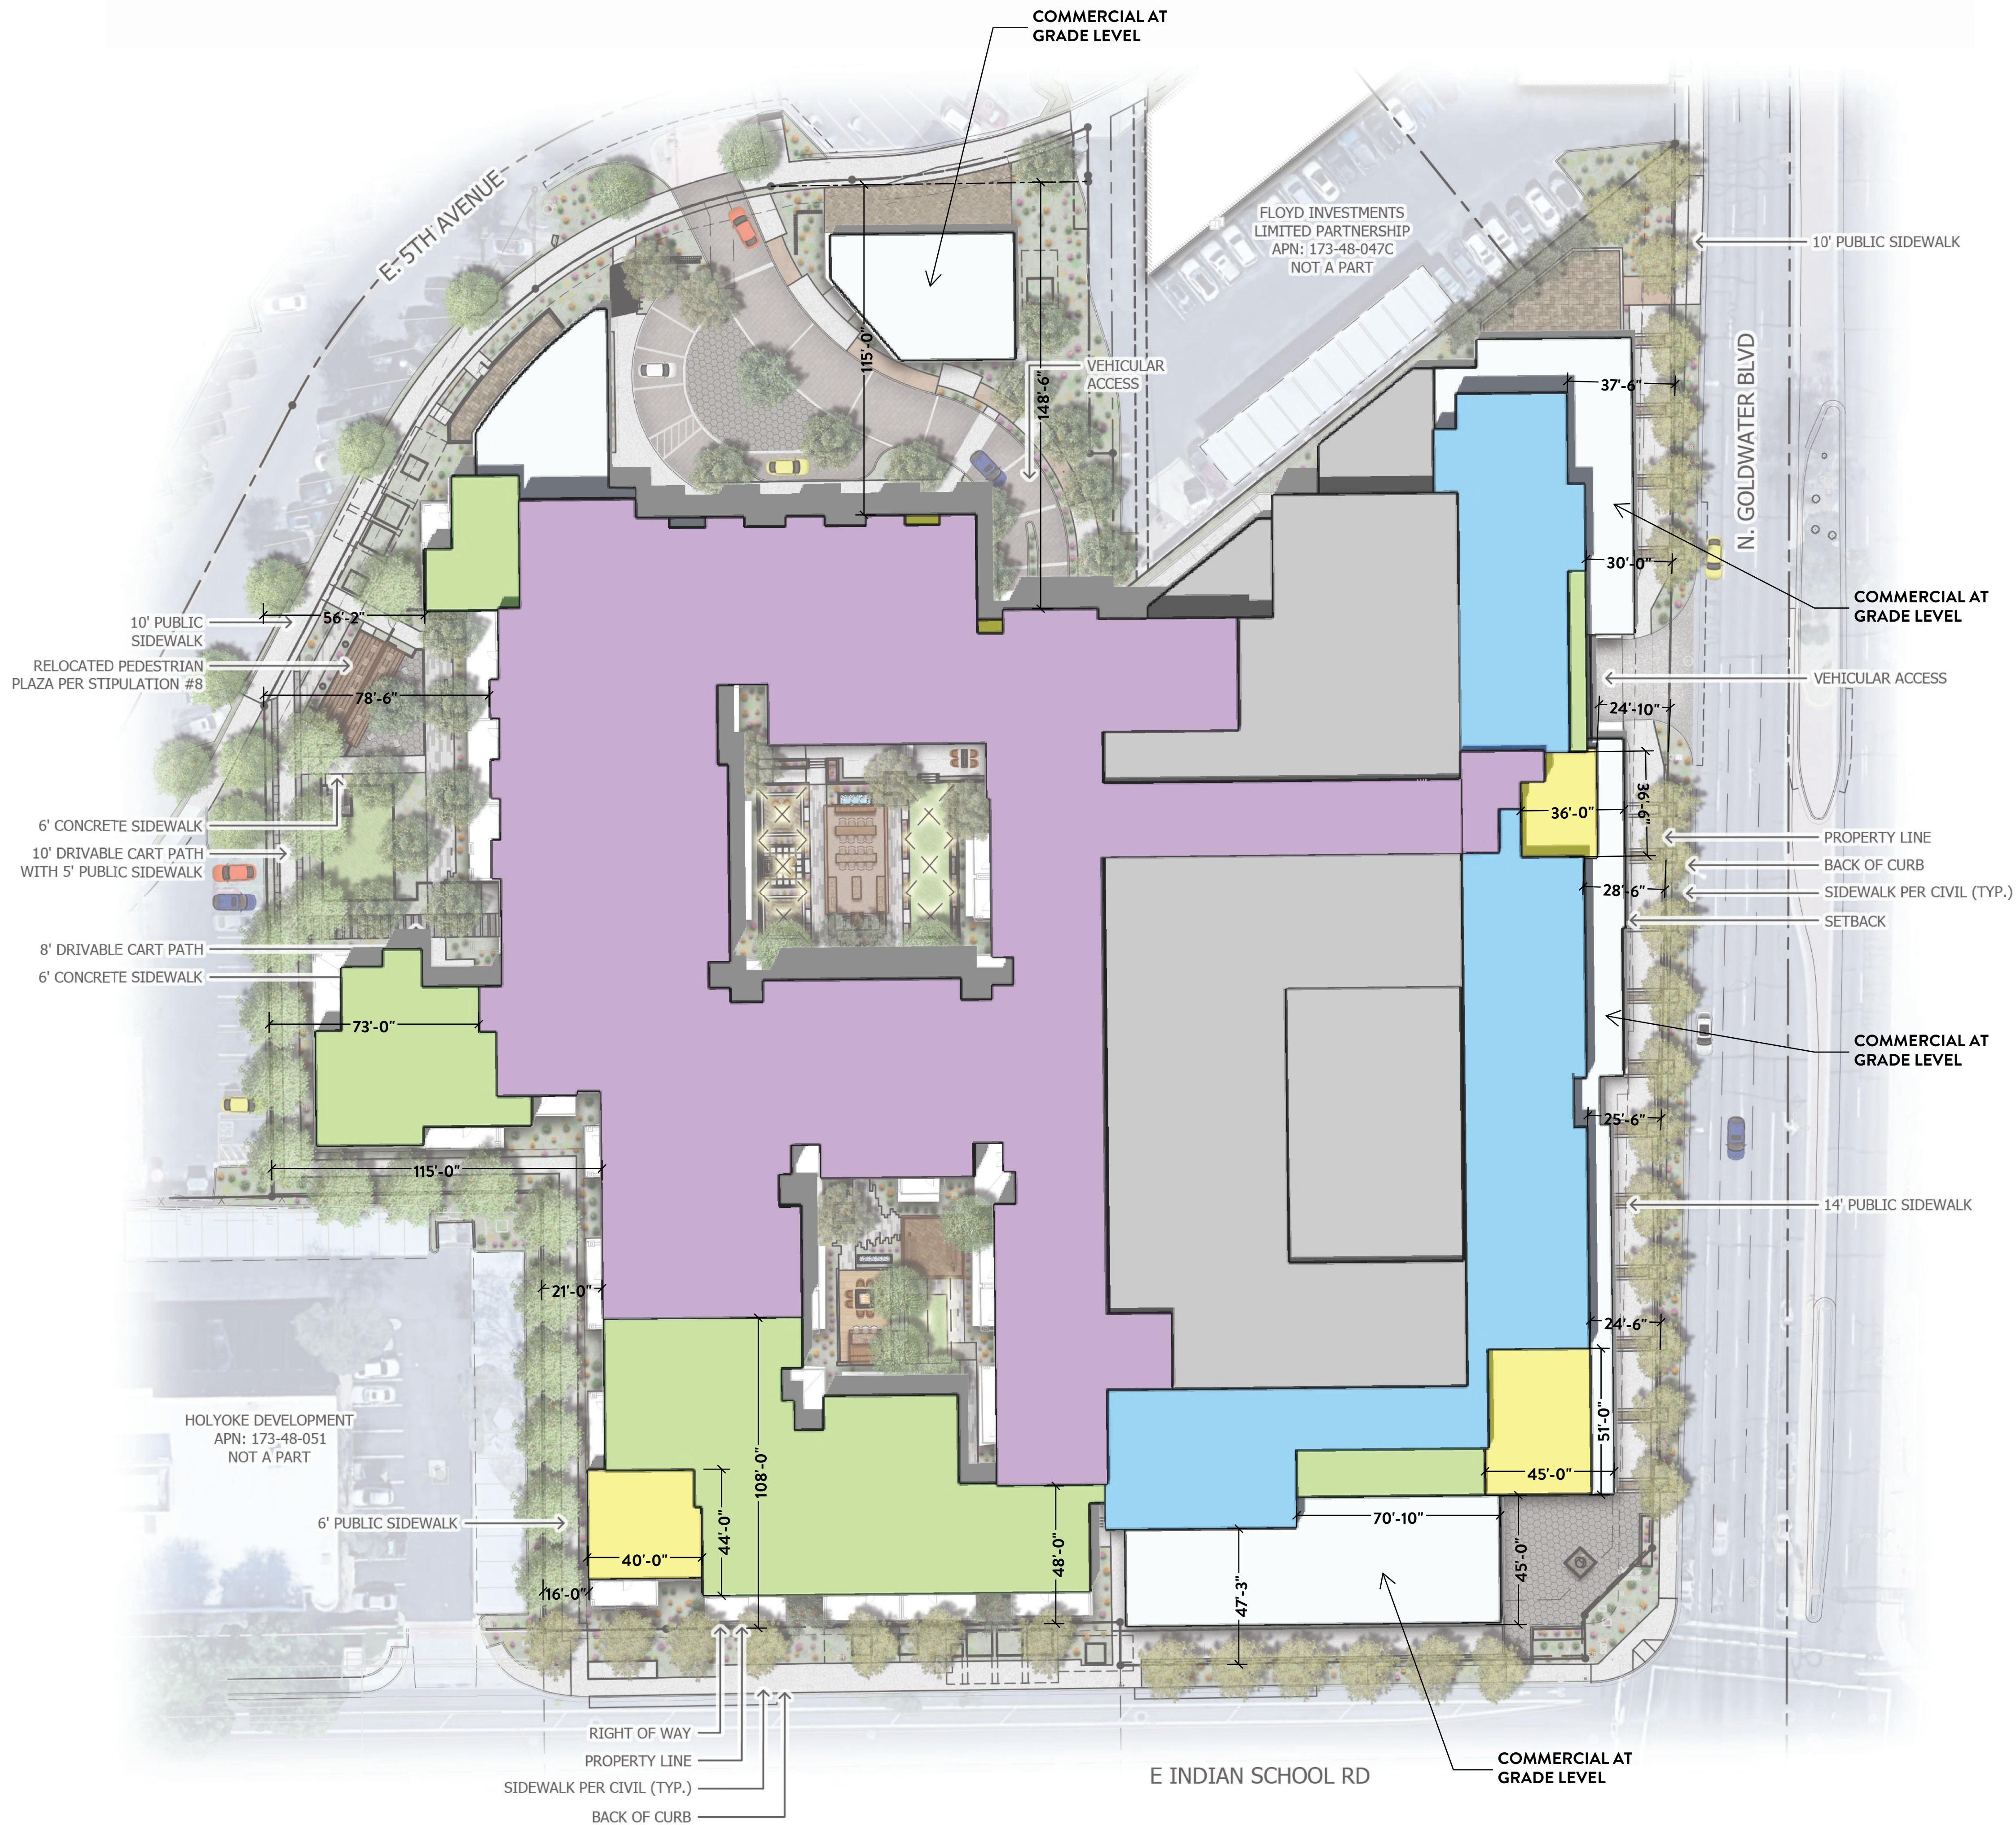

01

BUILDING STEPBACK DIAGRAM

SCALE: 1"=30'

0 30' 60'