



5TH & GOLDWATER
NWC INDIAN SCHOOL ROAD & GOLDWATER BLVD
SCOTTSDALE, AZ


Date
MAY 20, 2025

Drawings and written material appearing
herein constitute original and unpublished
work of the architect and may not be
duplicated, used, or disclosed without
written consent of the architect.

© 2025 NELSEN PARTNERS, INC.

Project No.
23096.00

A210
ELEVATION DATUM PLAN

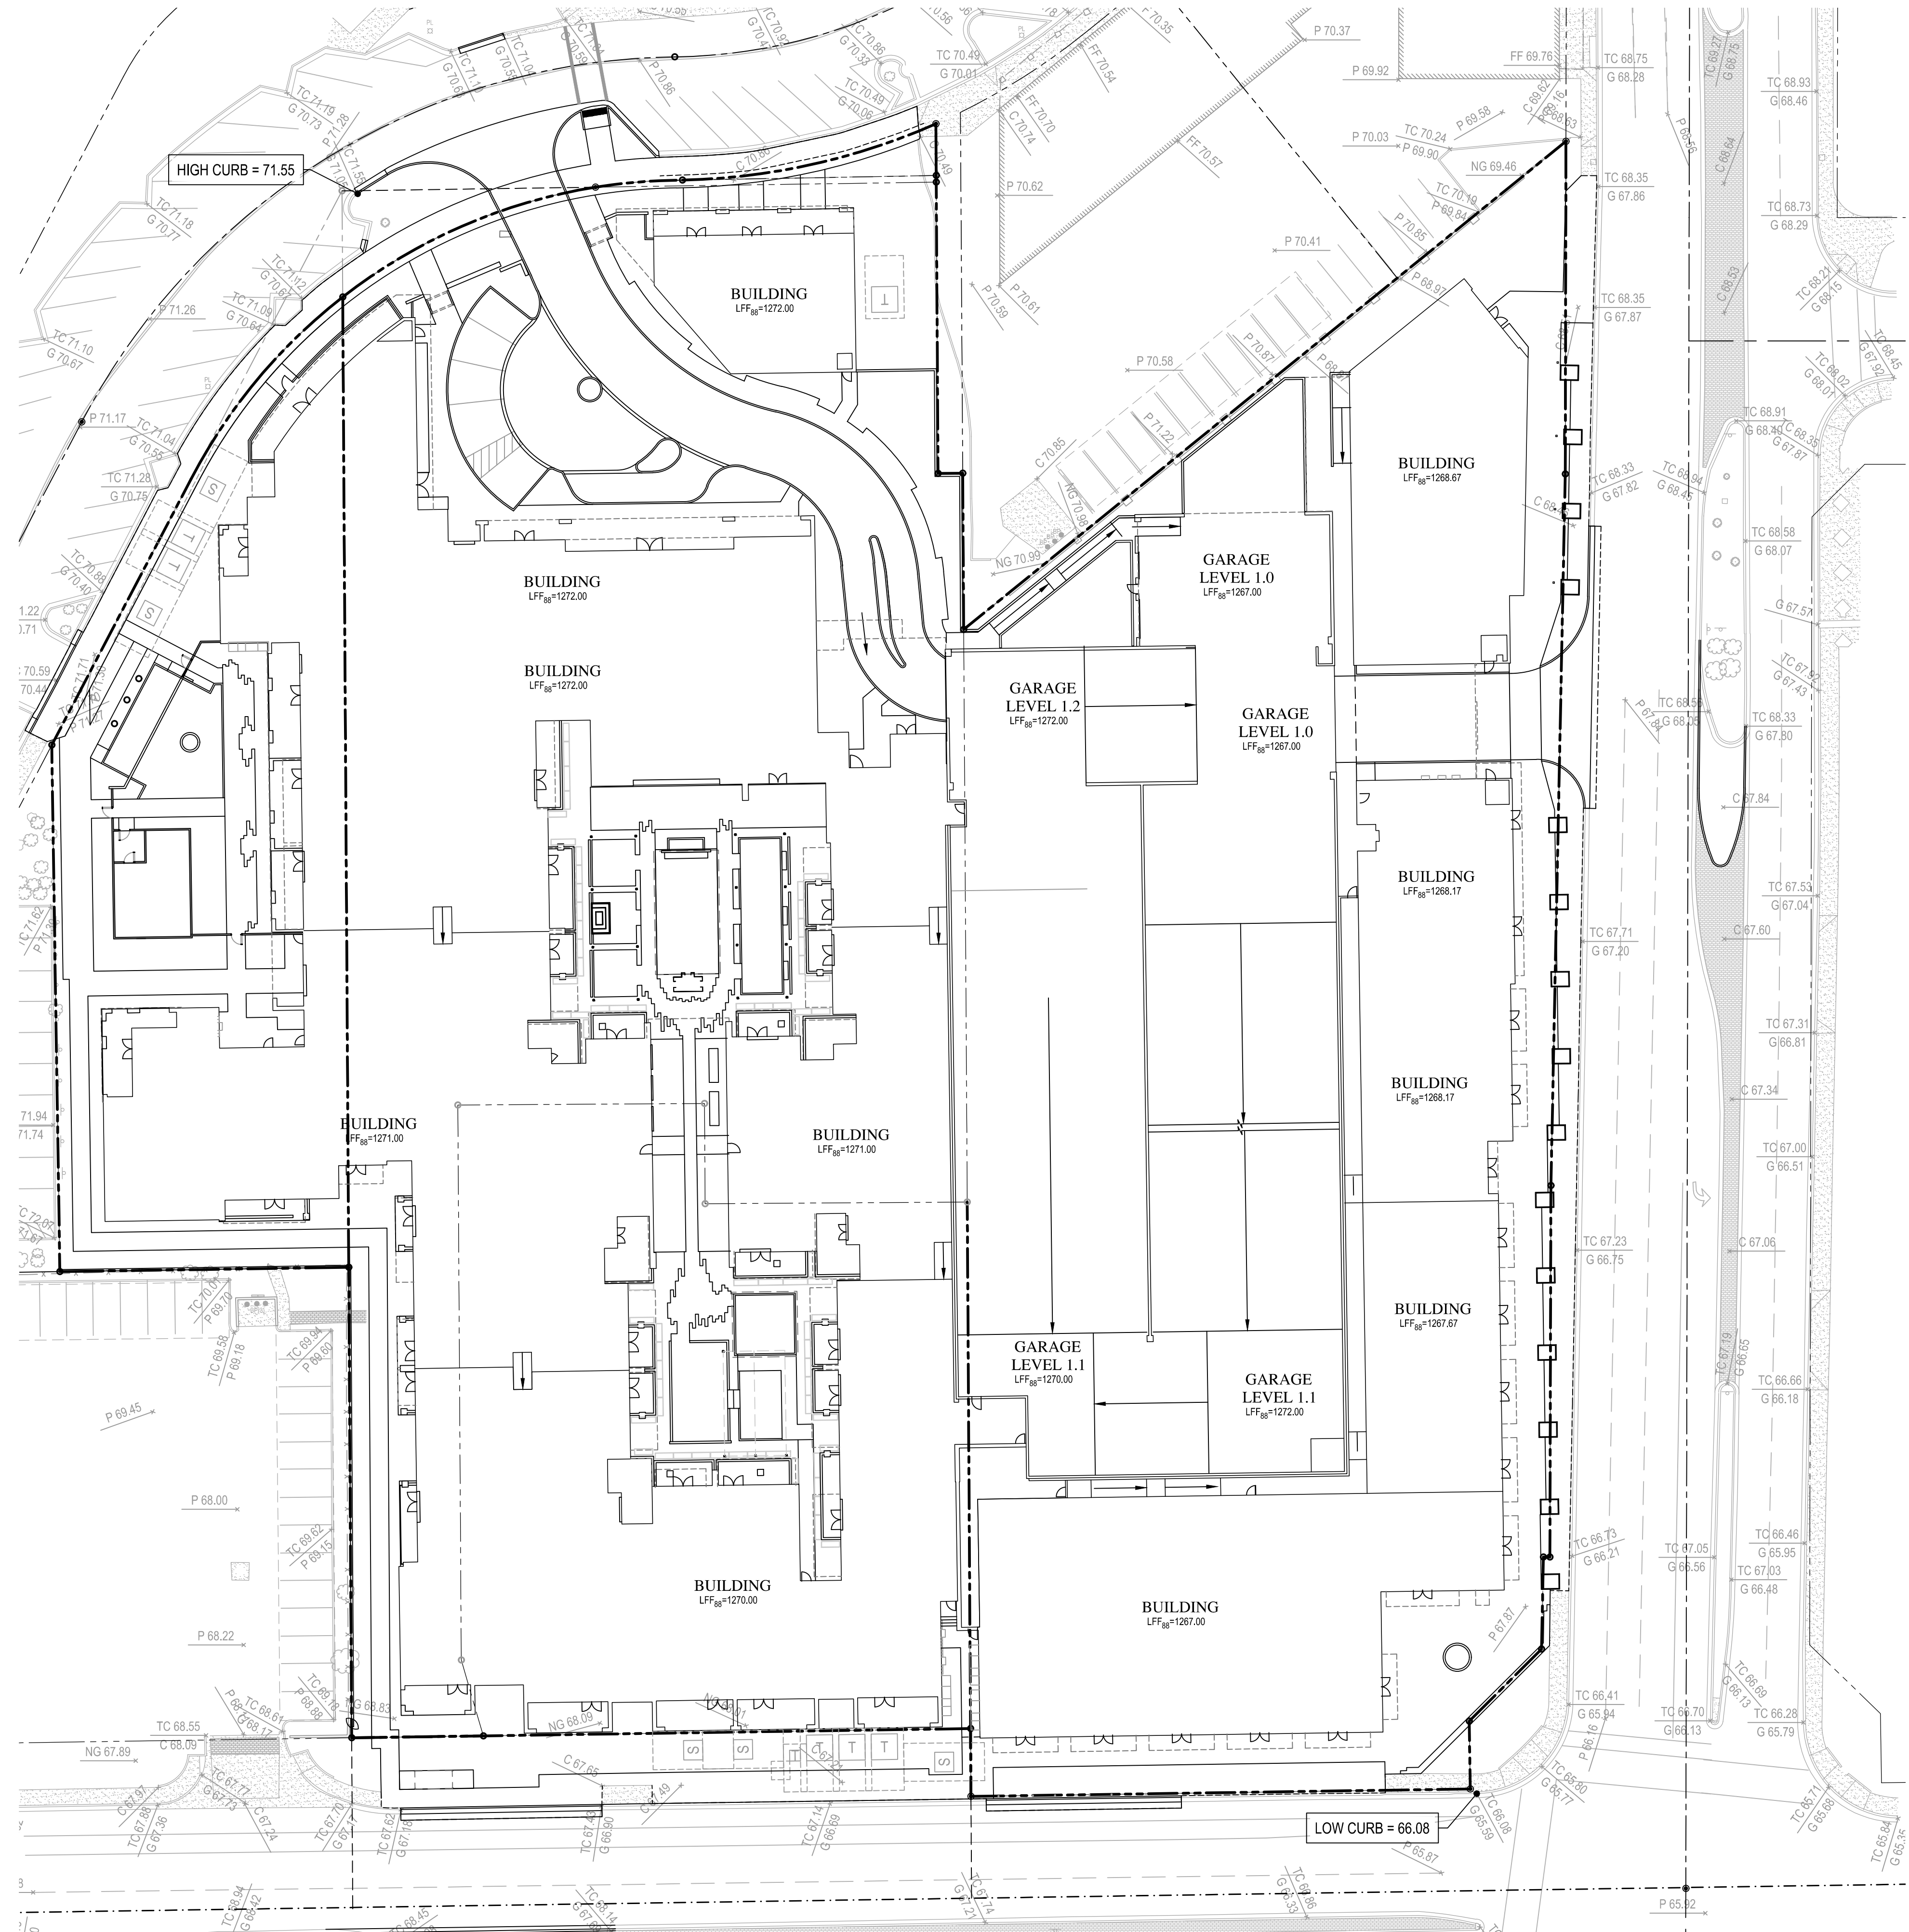

01

ELEVATION DATUM PLAN

SCALE: 1"=30'

