




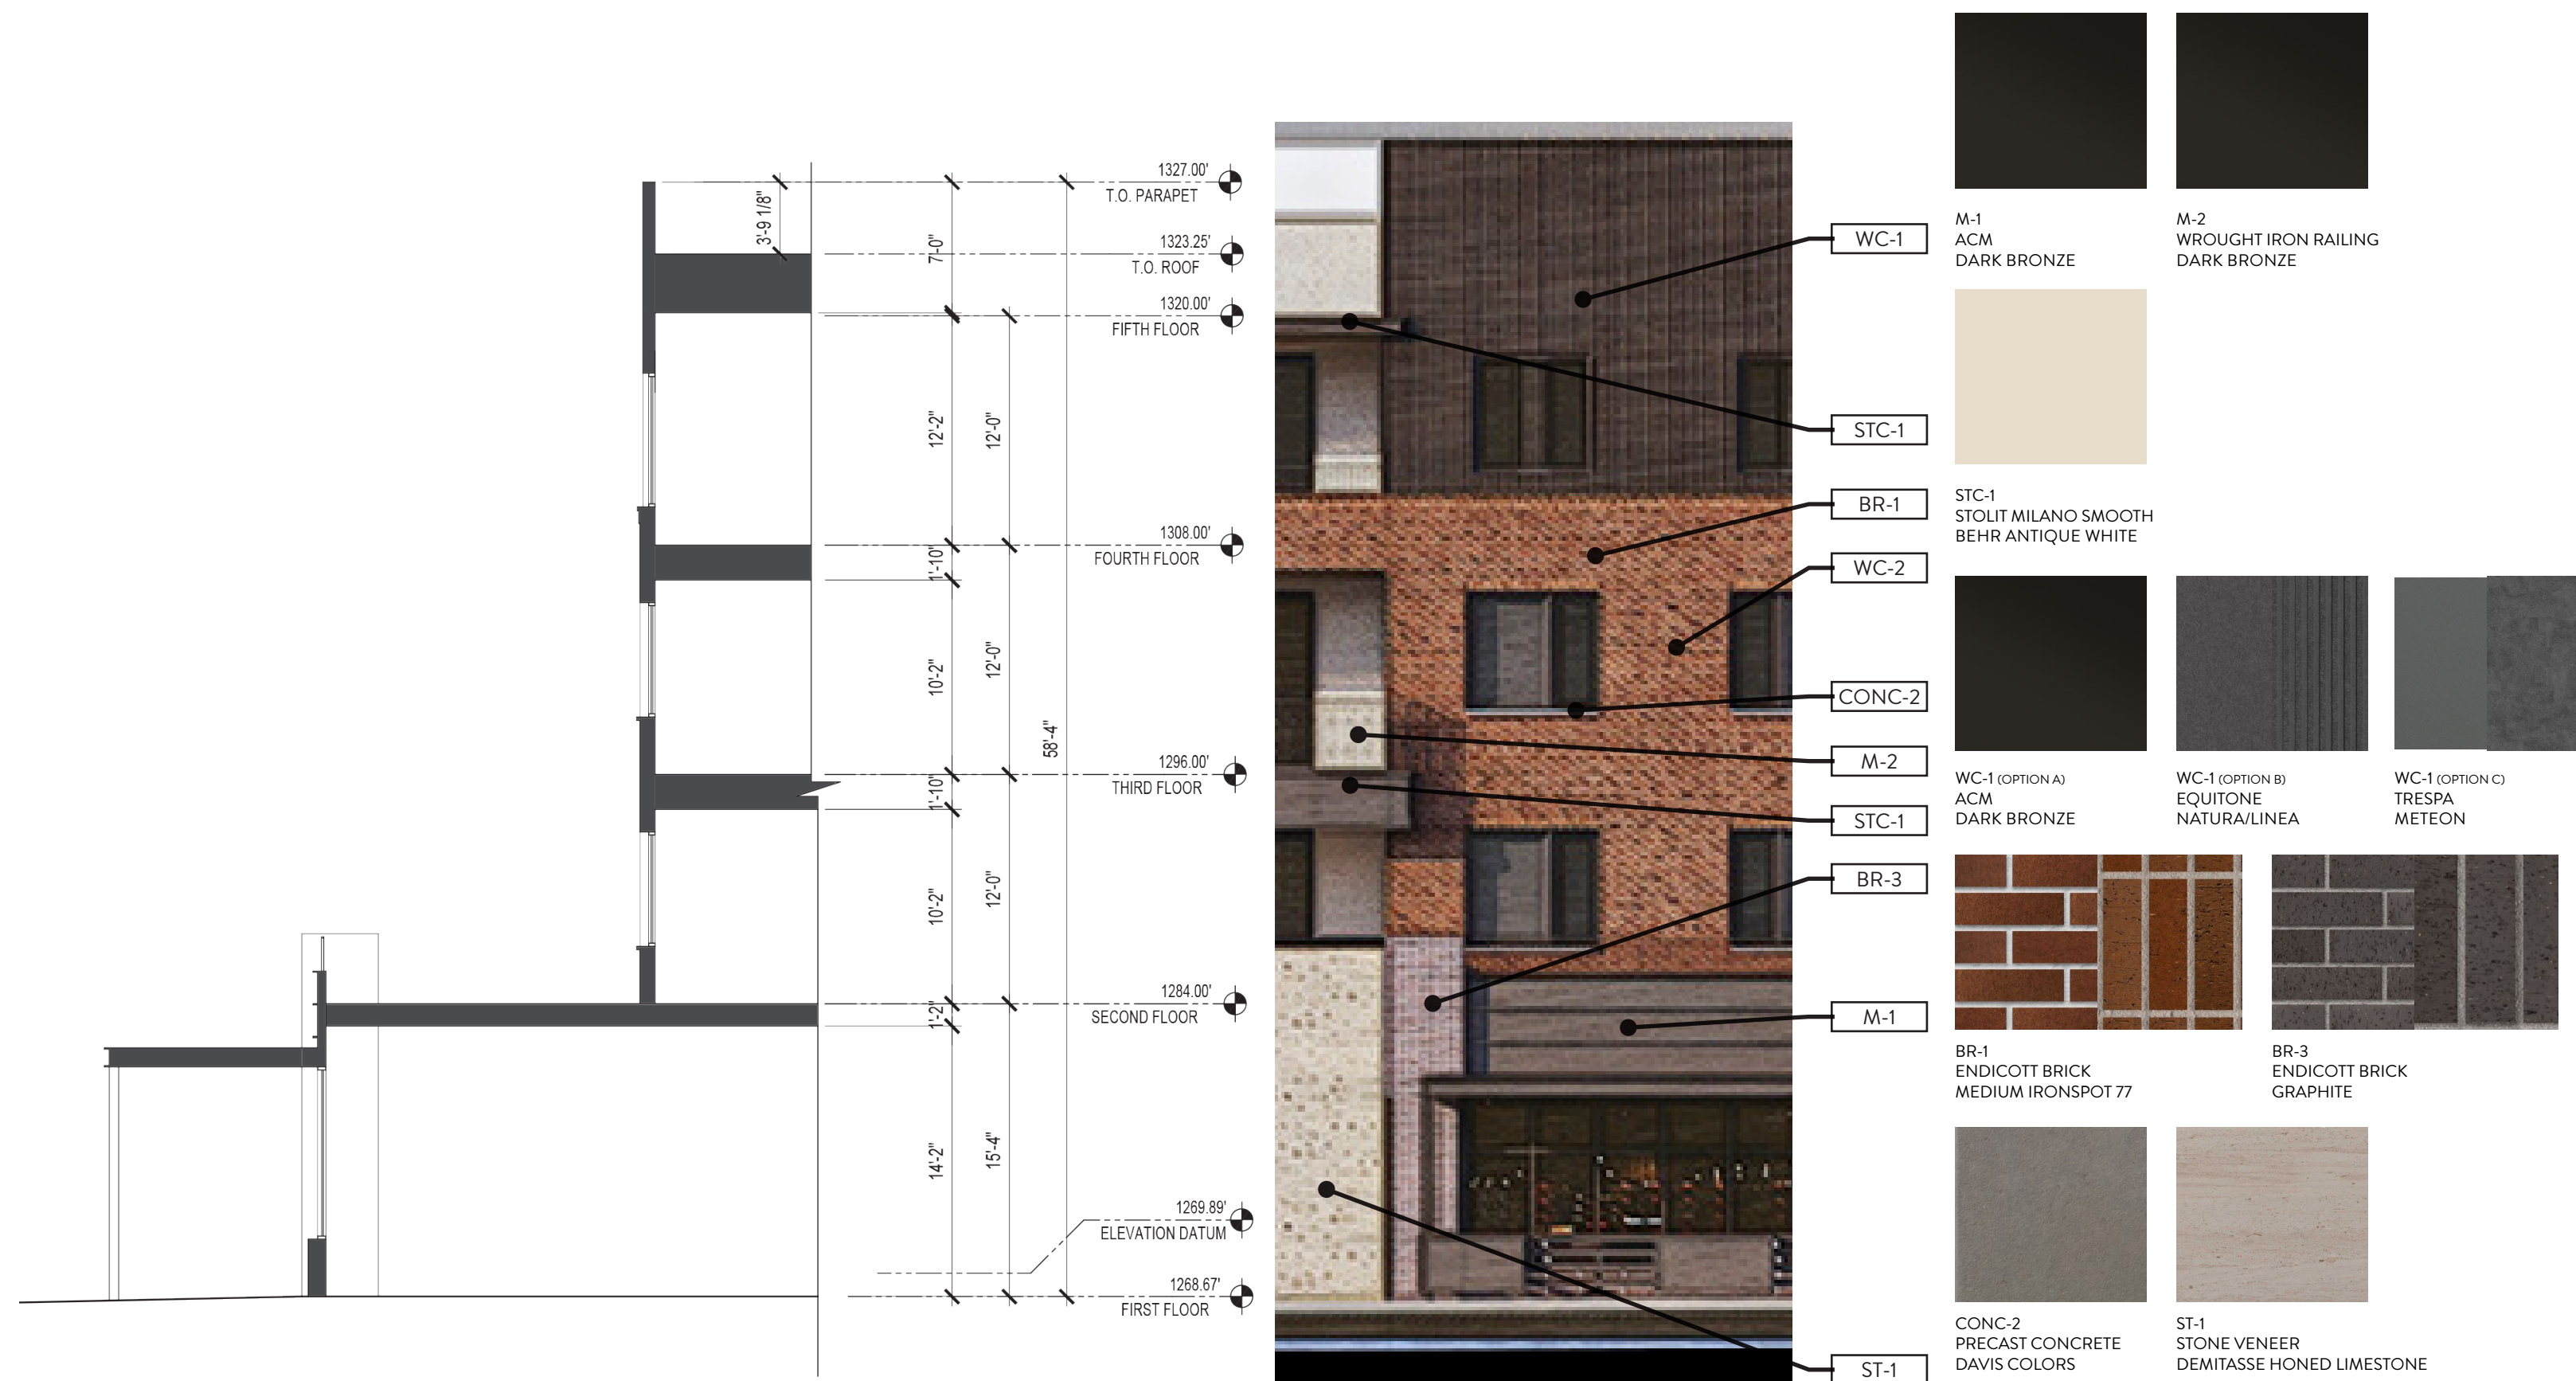

01 ENLARGEMENT E
SCALE: 1/8"=1'

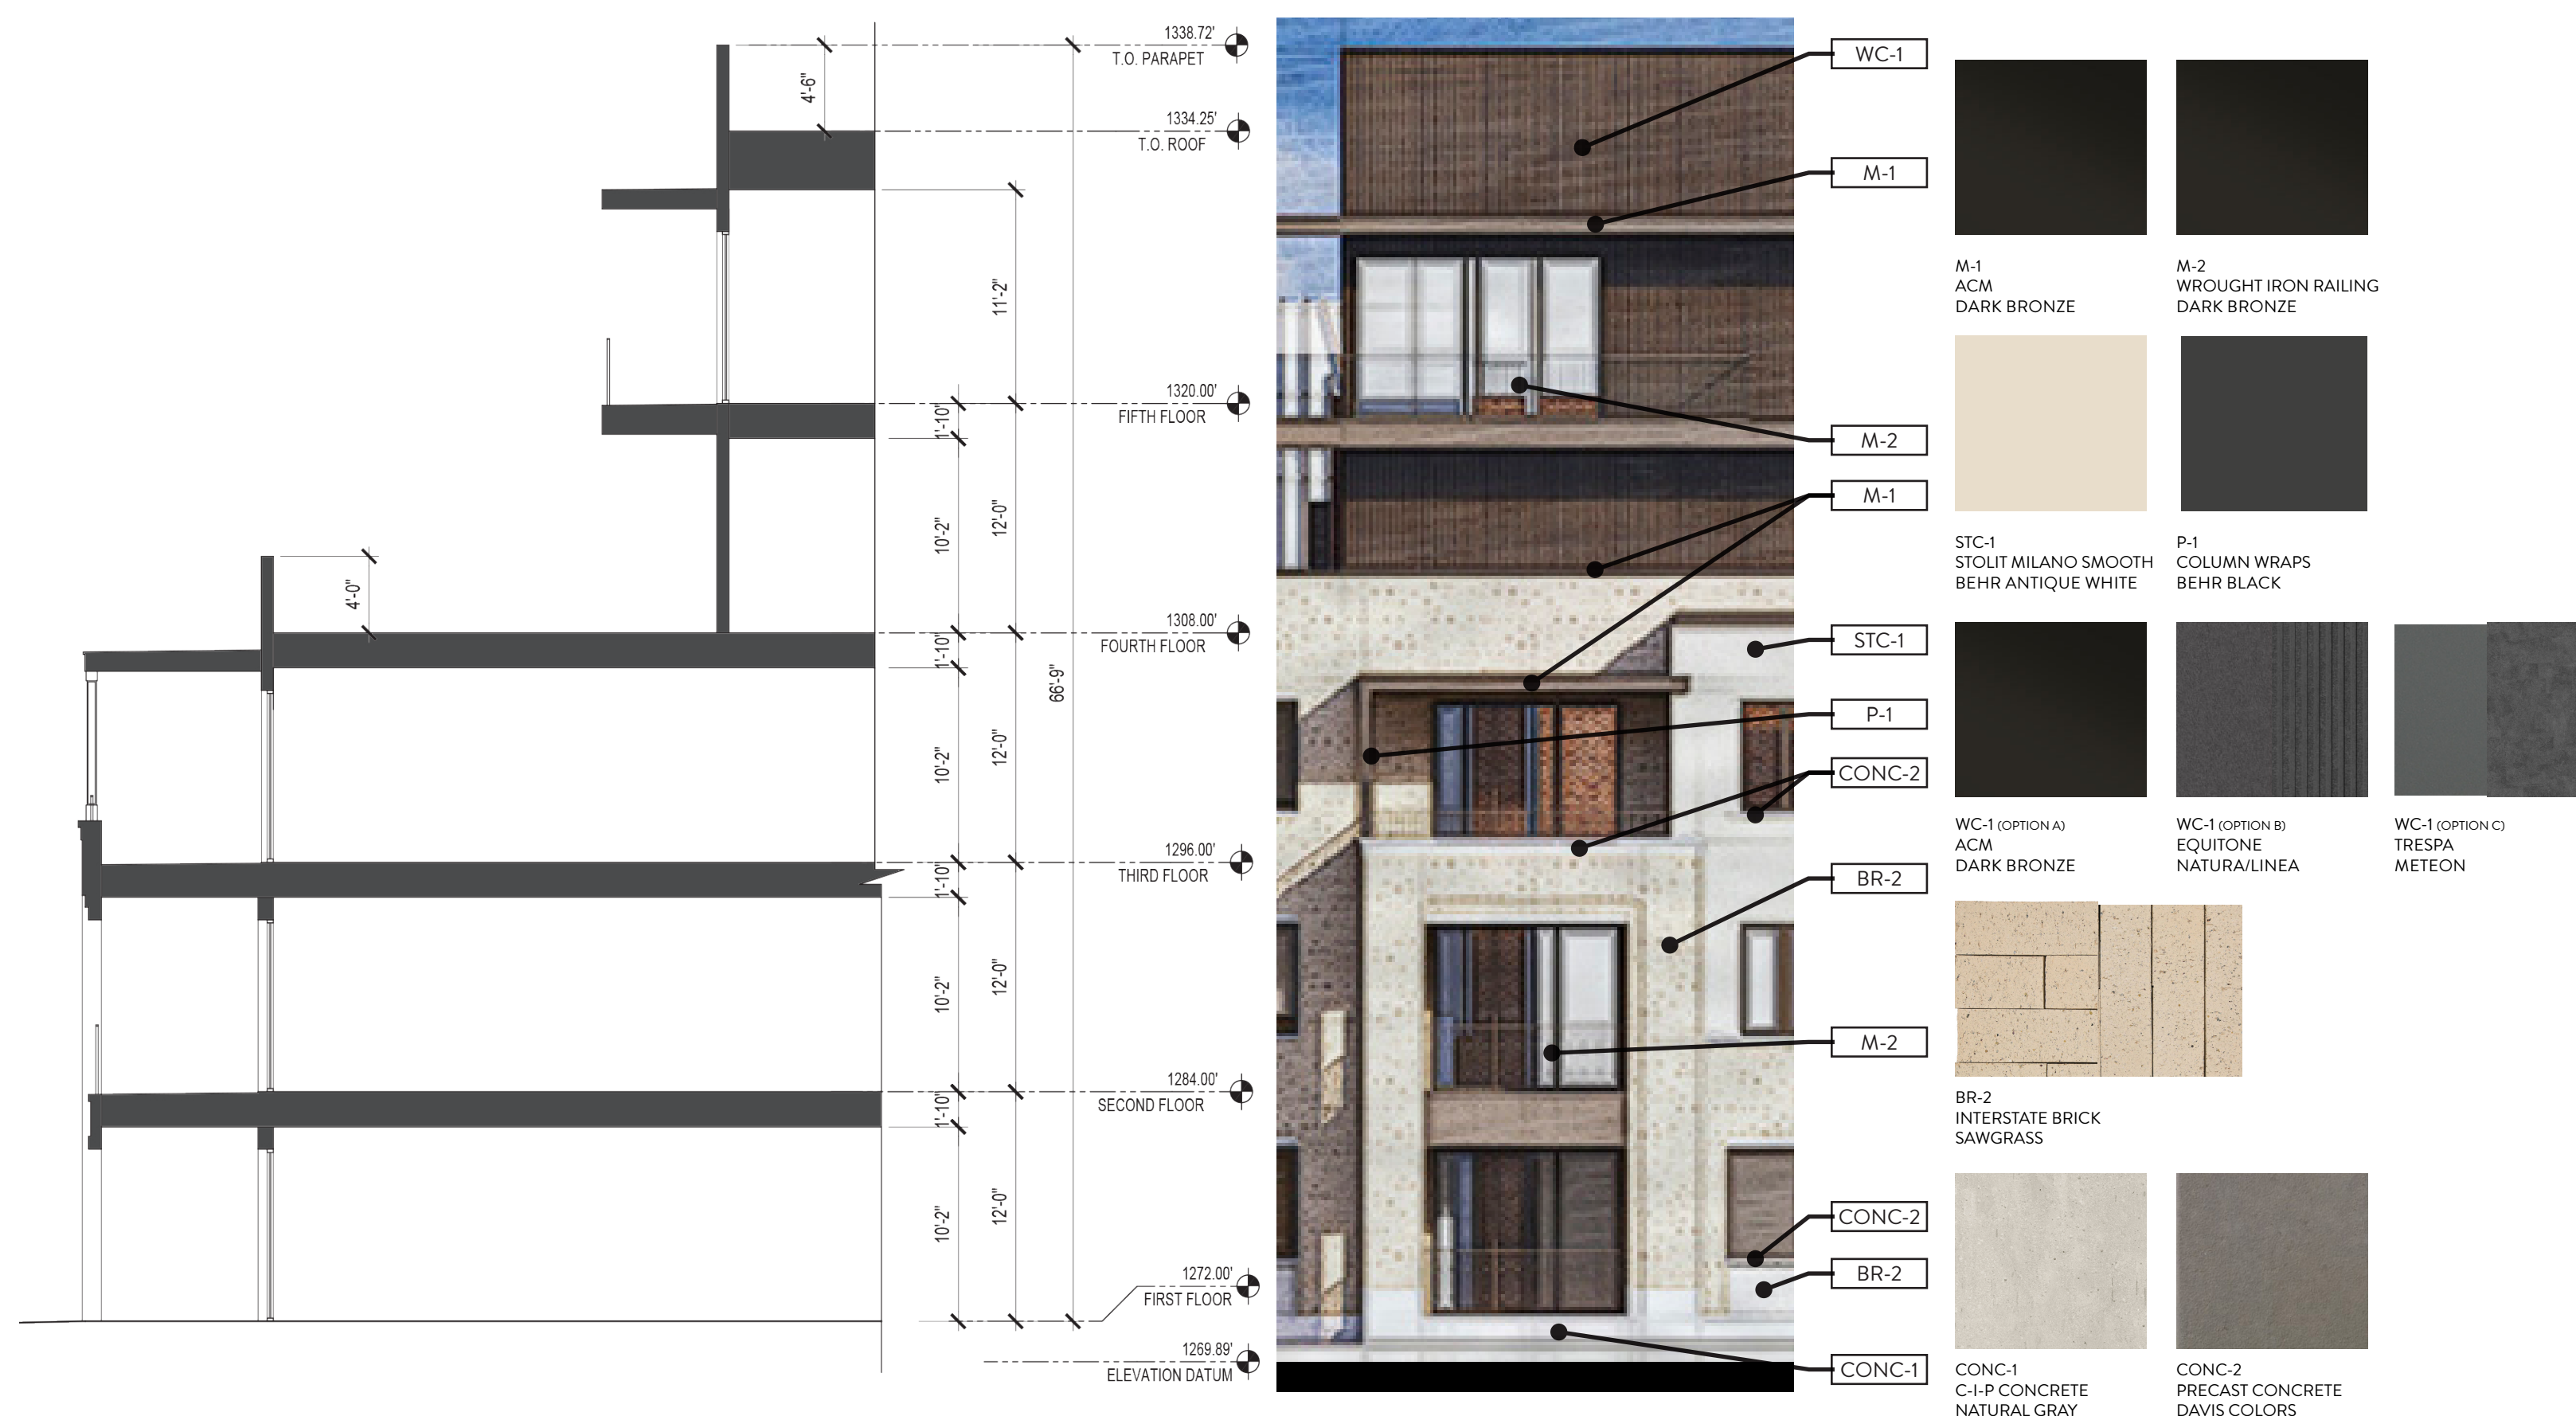

03 ENLARGEMENT G
SCALE: 1/8"=1'

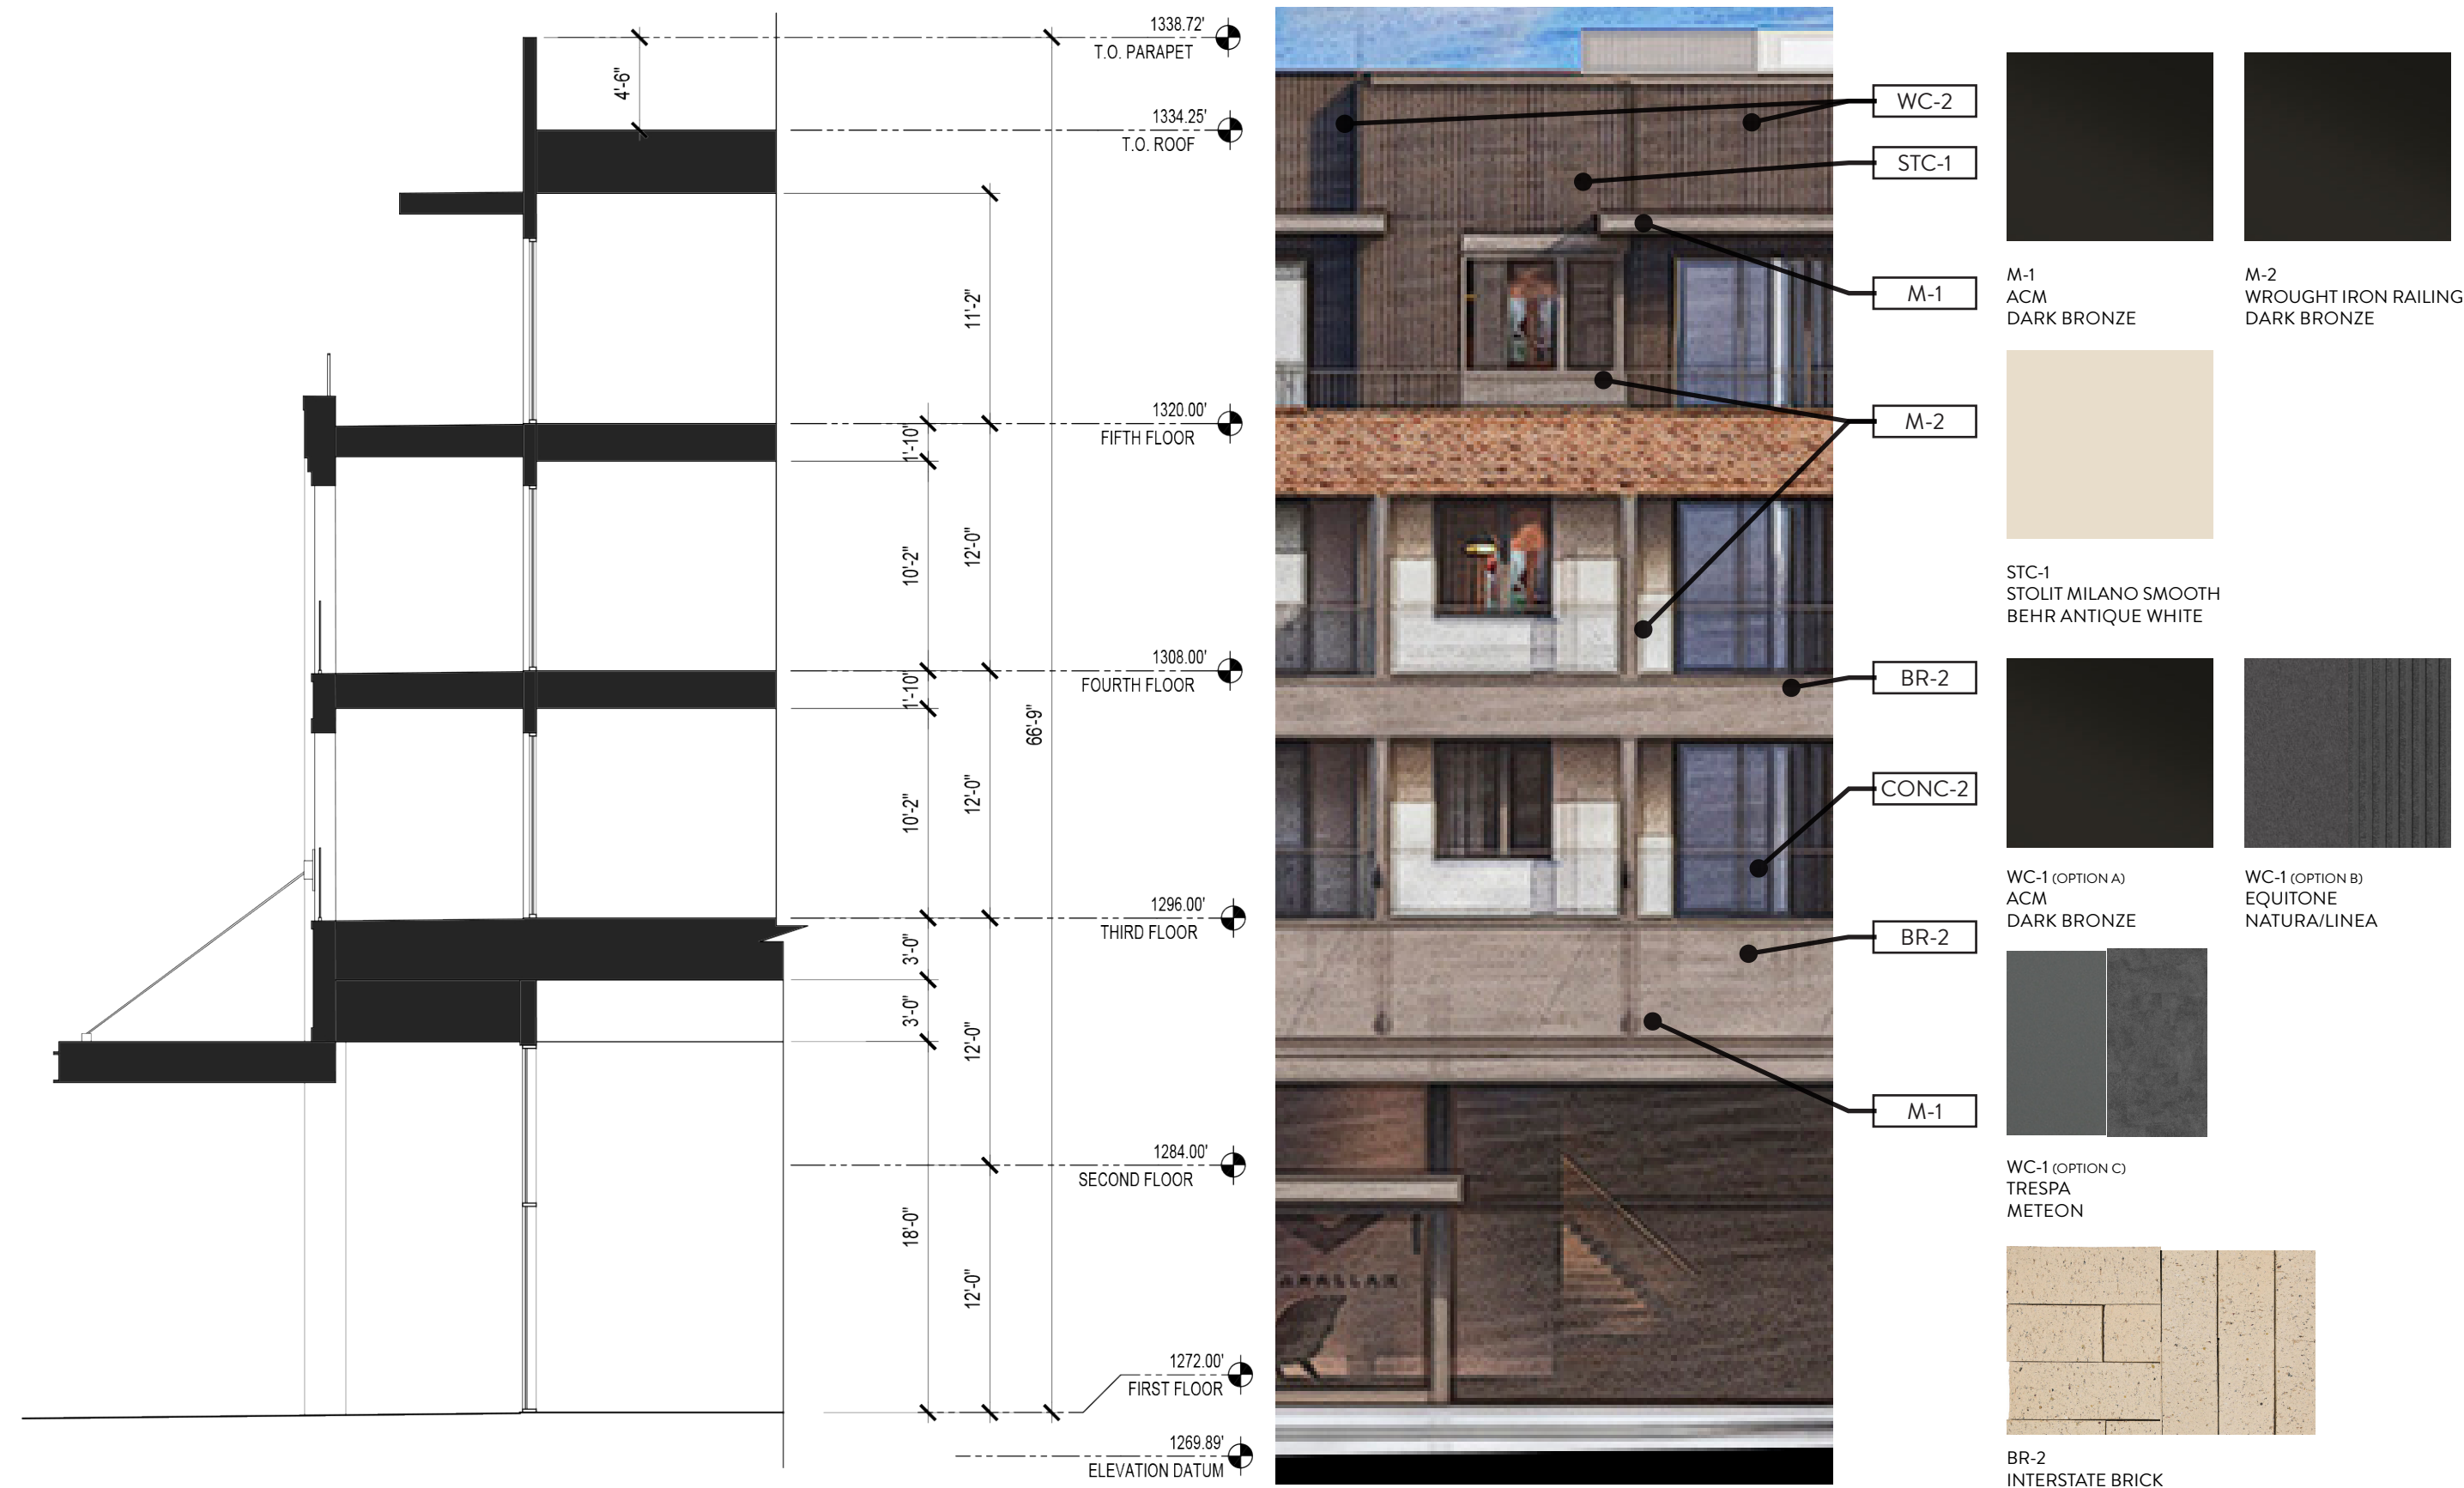

02 ENLARGEMENT F
SCALE: 1/8"=1'



04 ENLARGEMENT H
SCALE: 1/8"=1'