



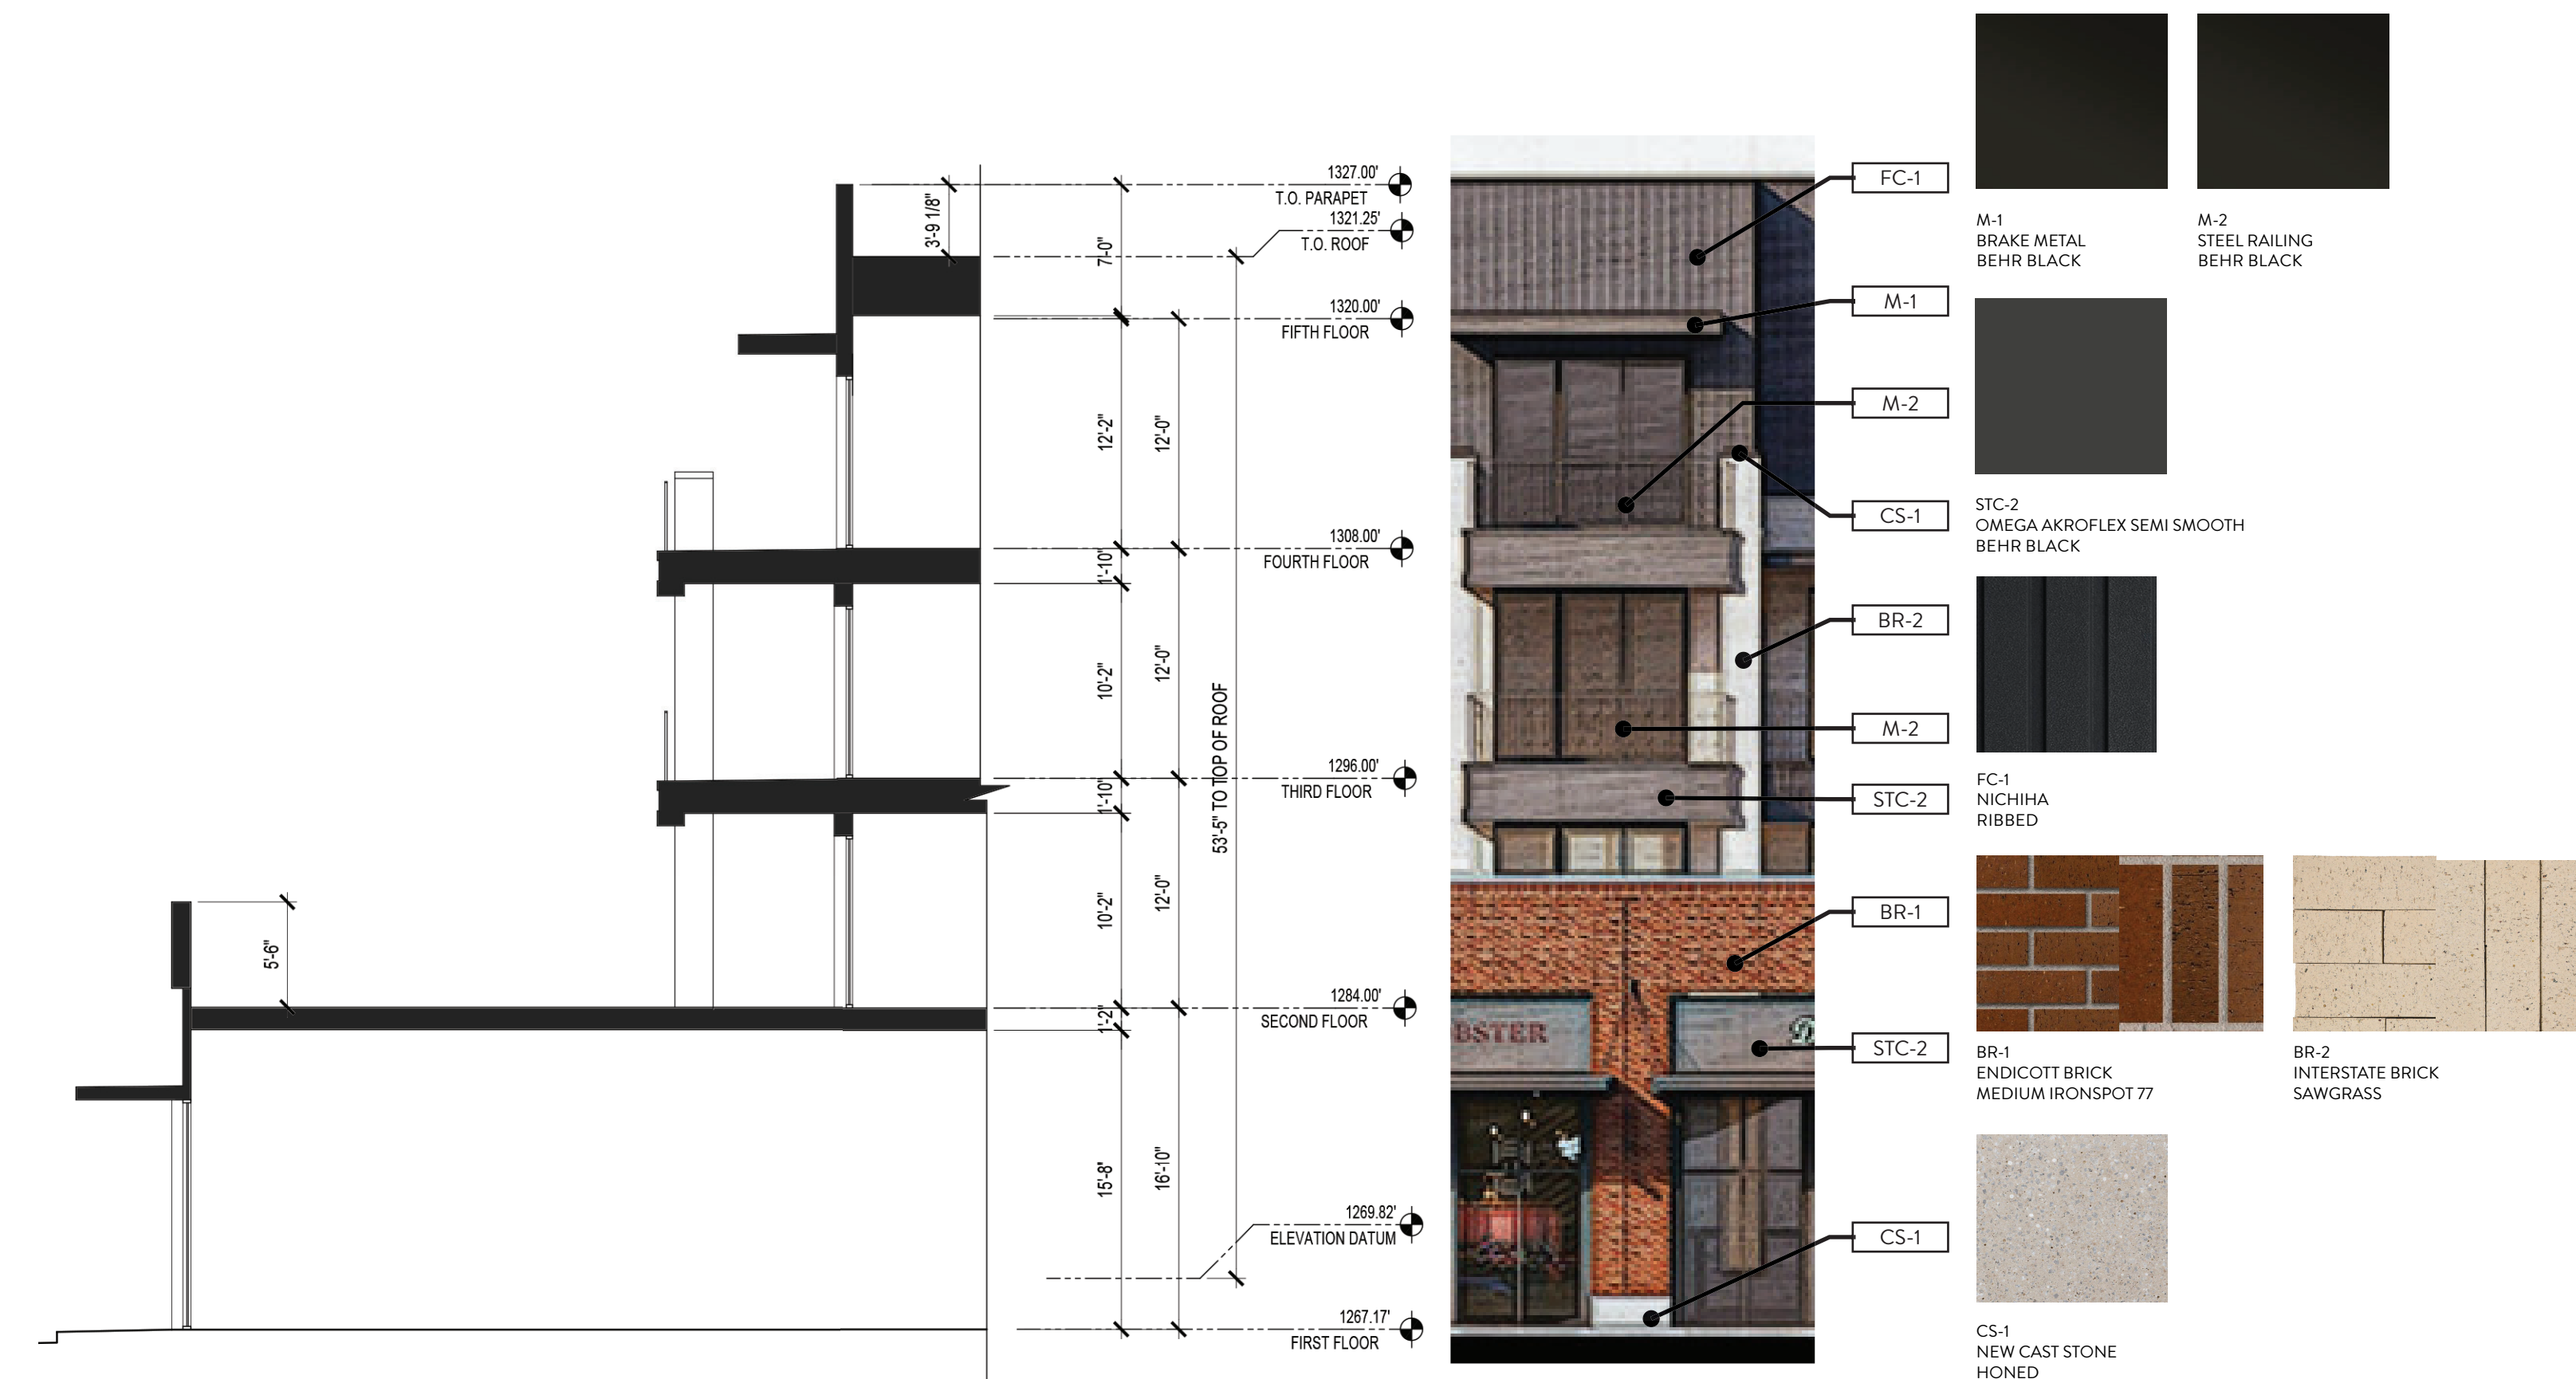



01 ENLARGEMENT A

SCALE: 1/8"=1'

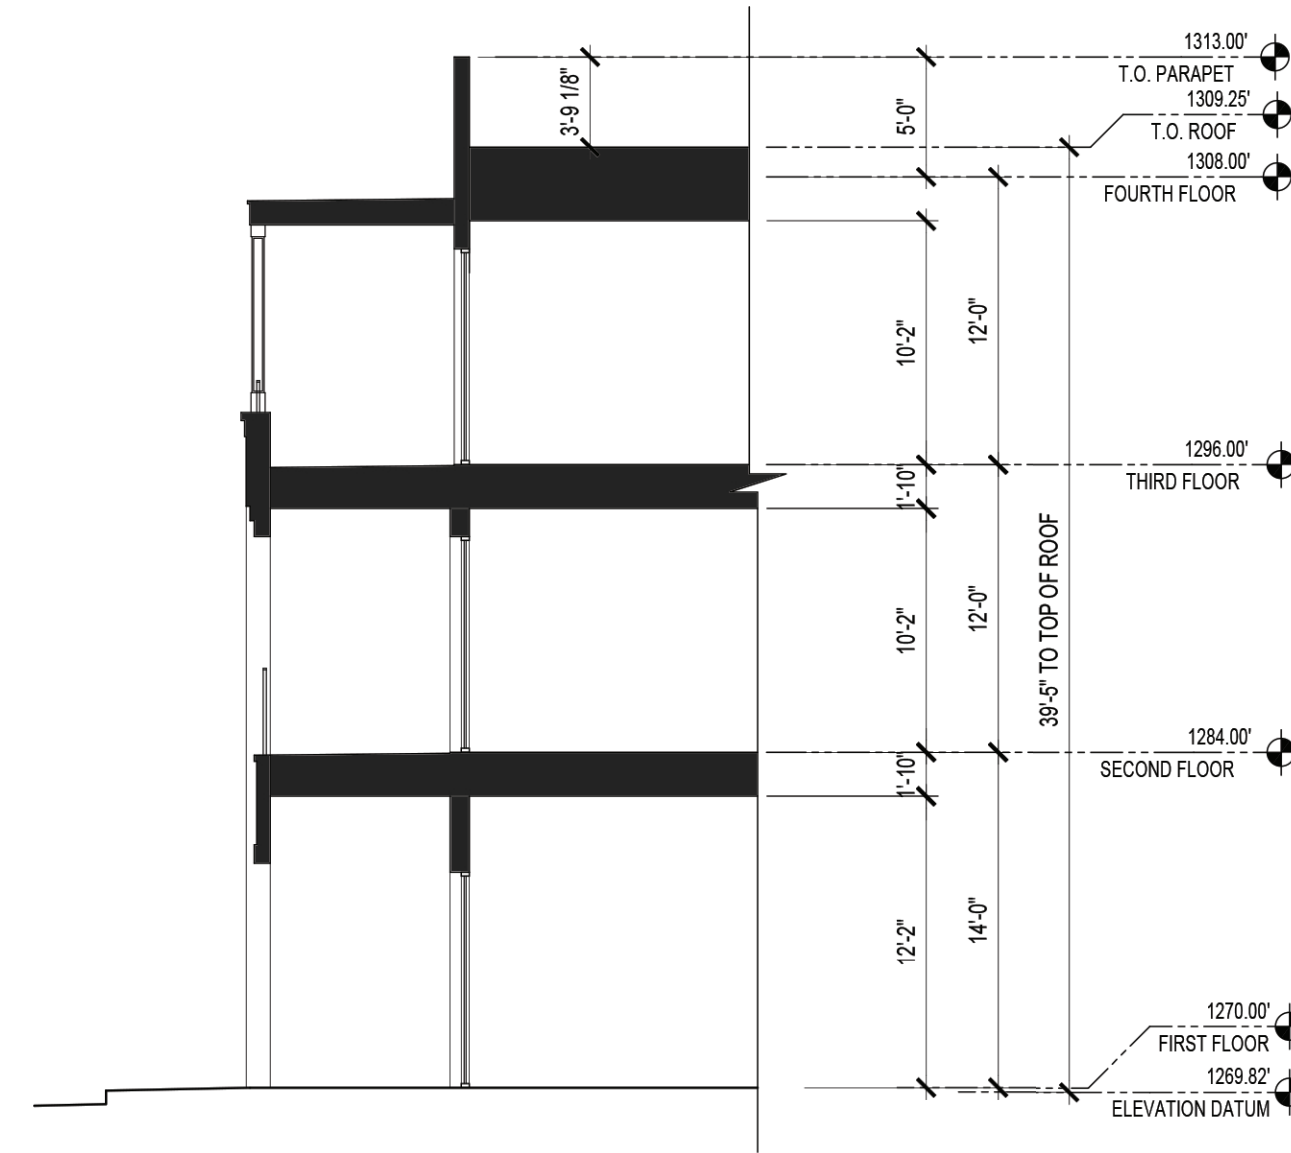

02 ENLARGEMENT B


SCALE: 1/8"=1'

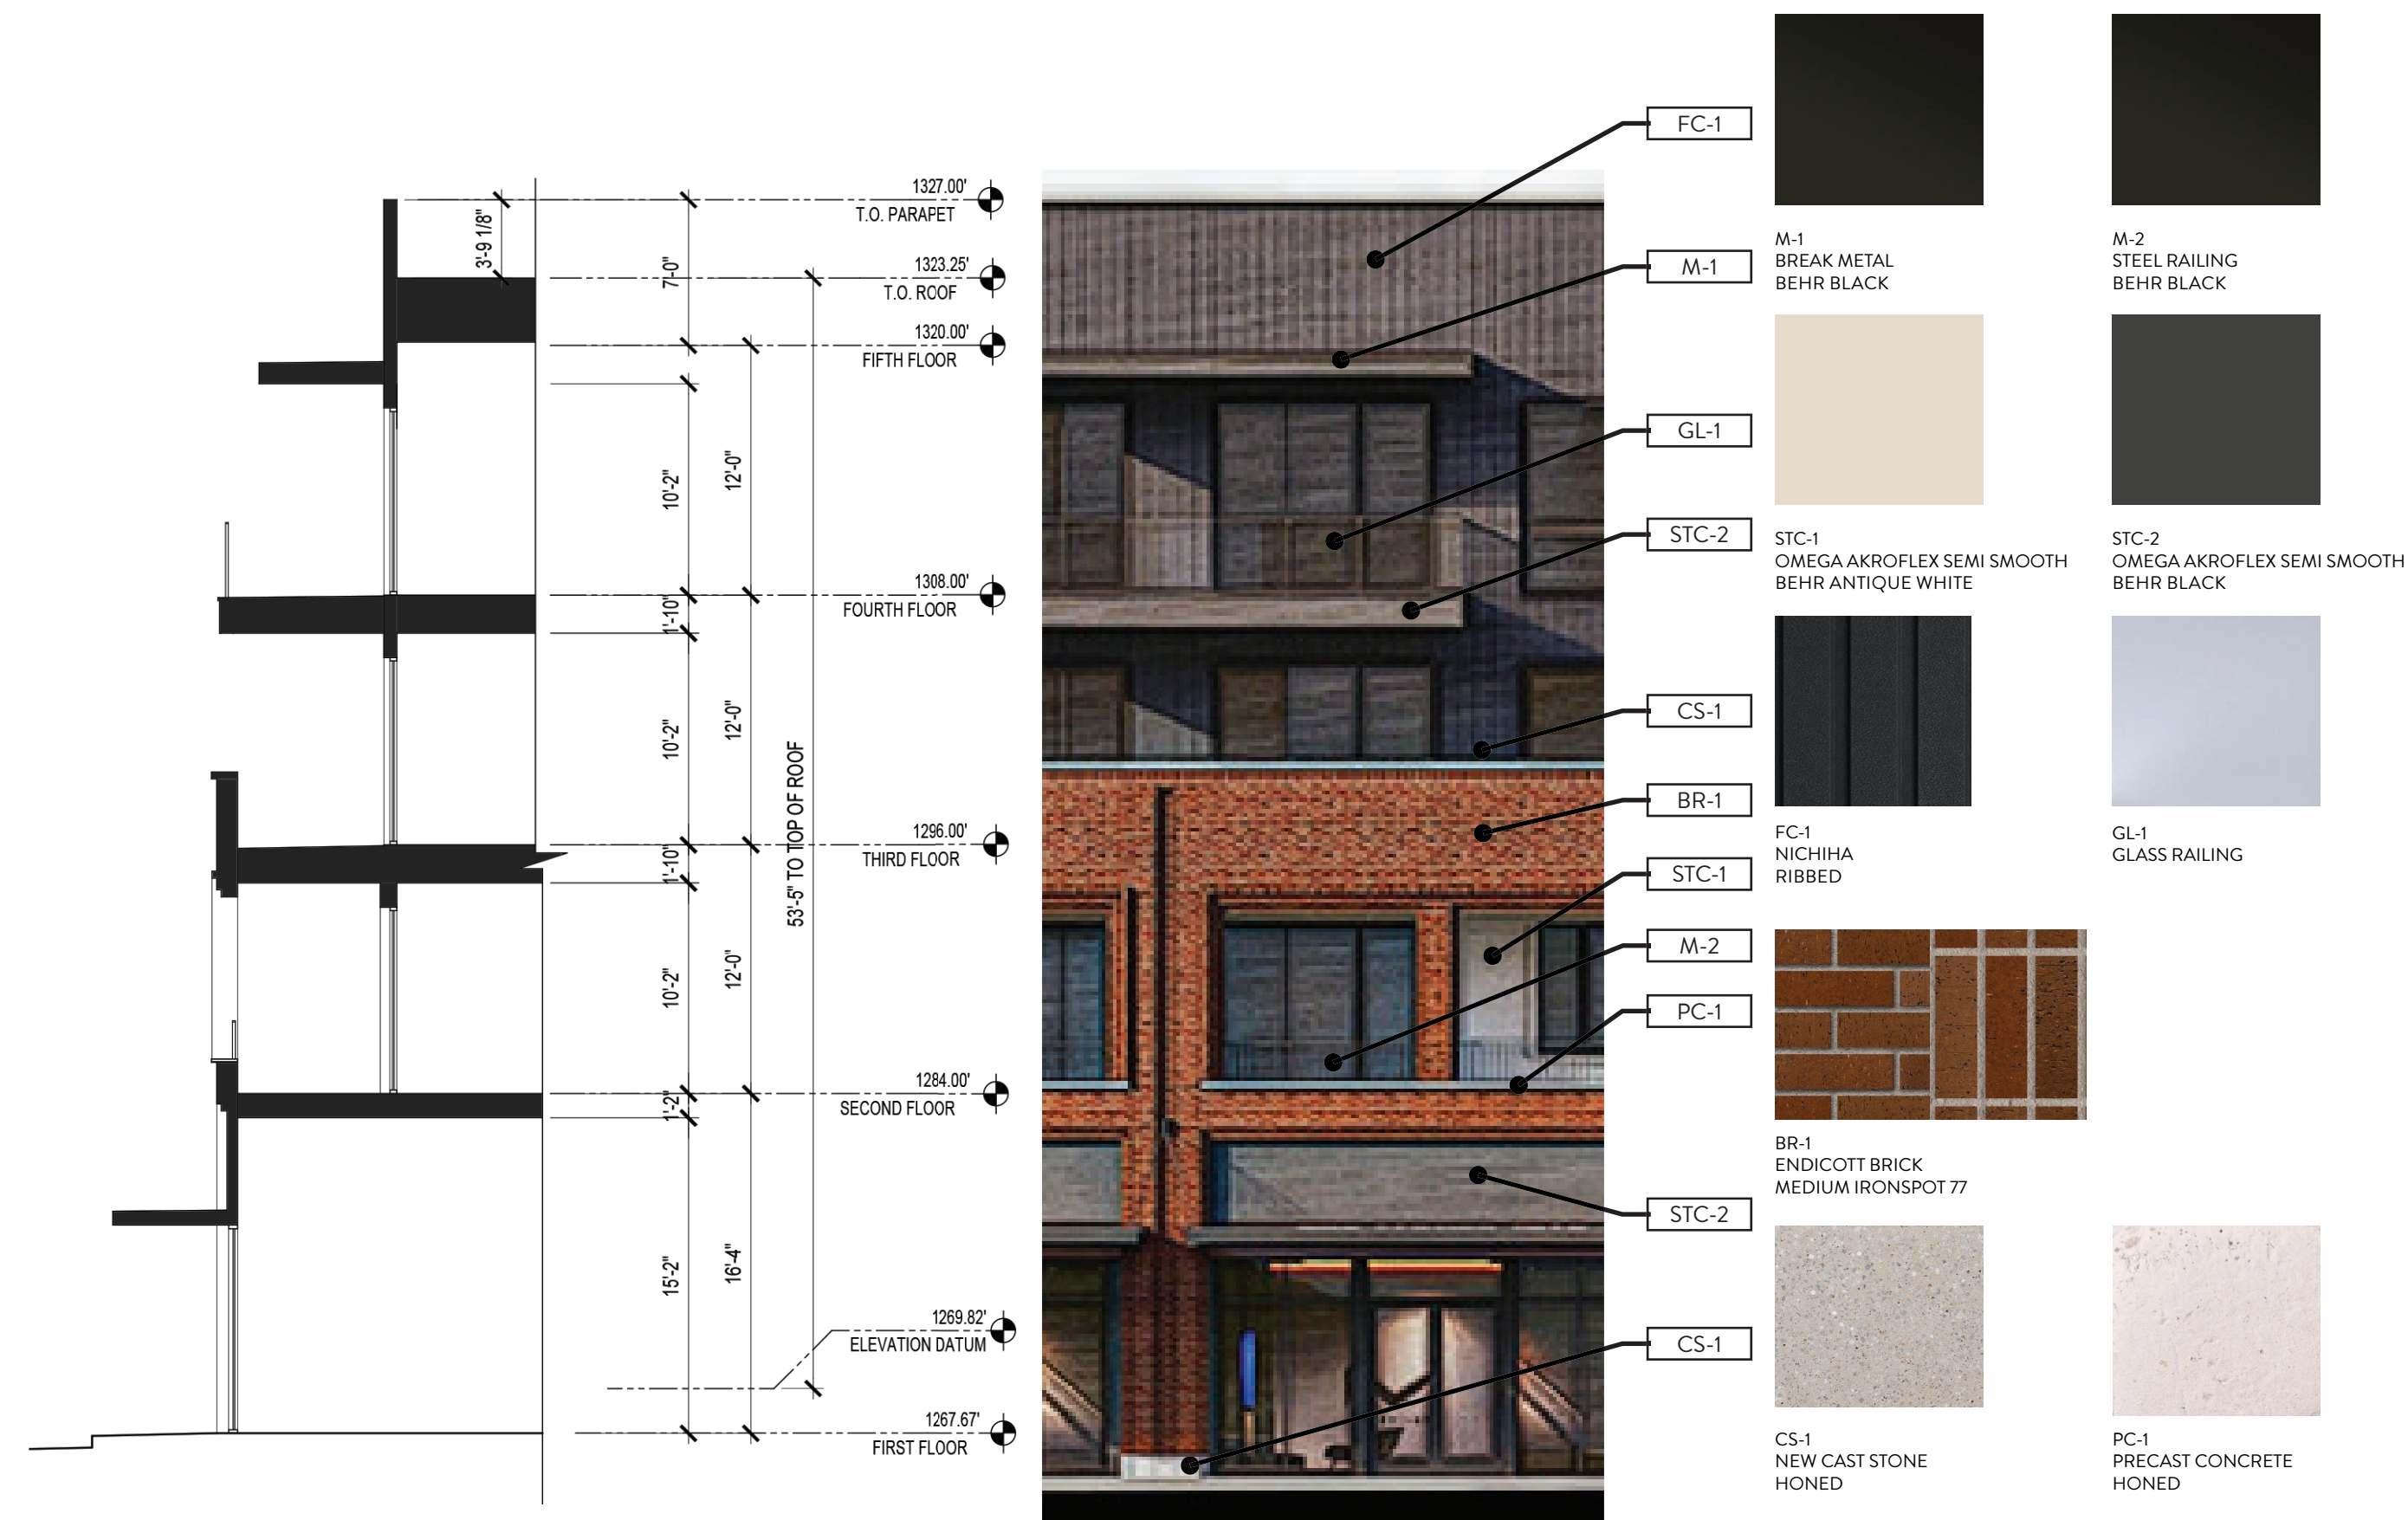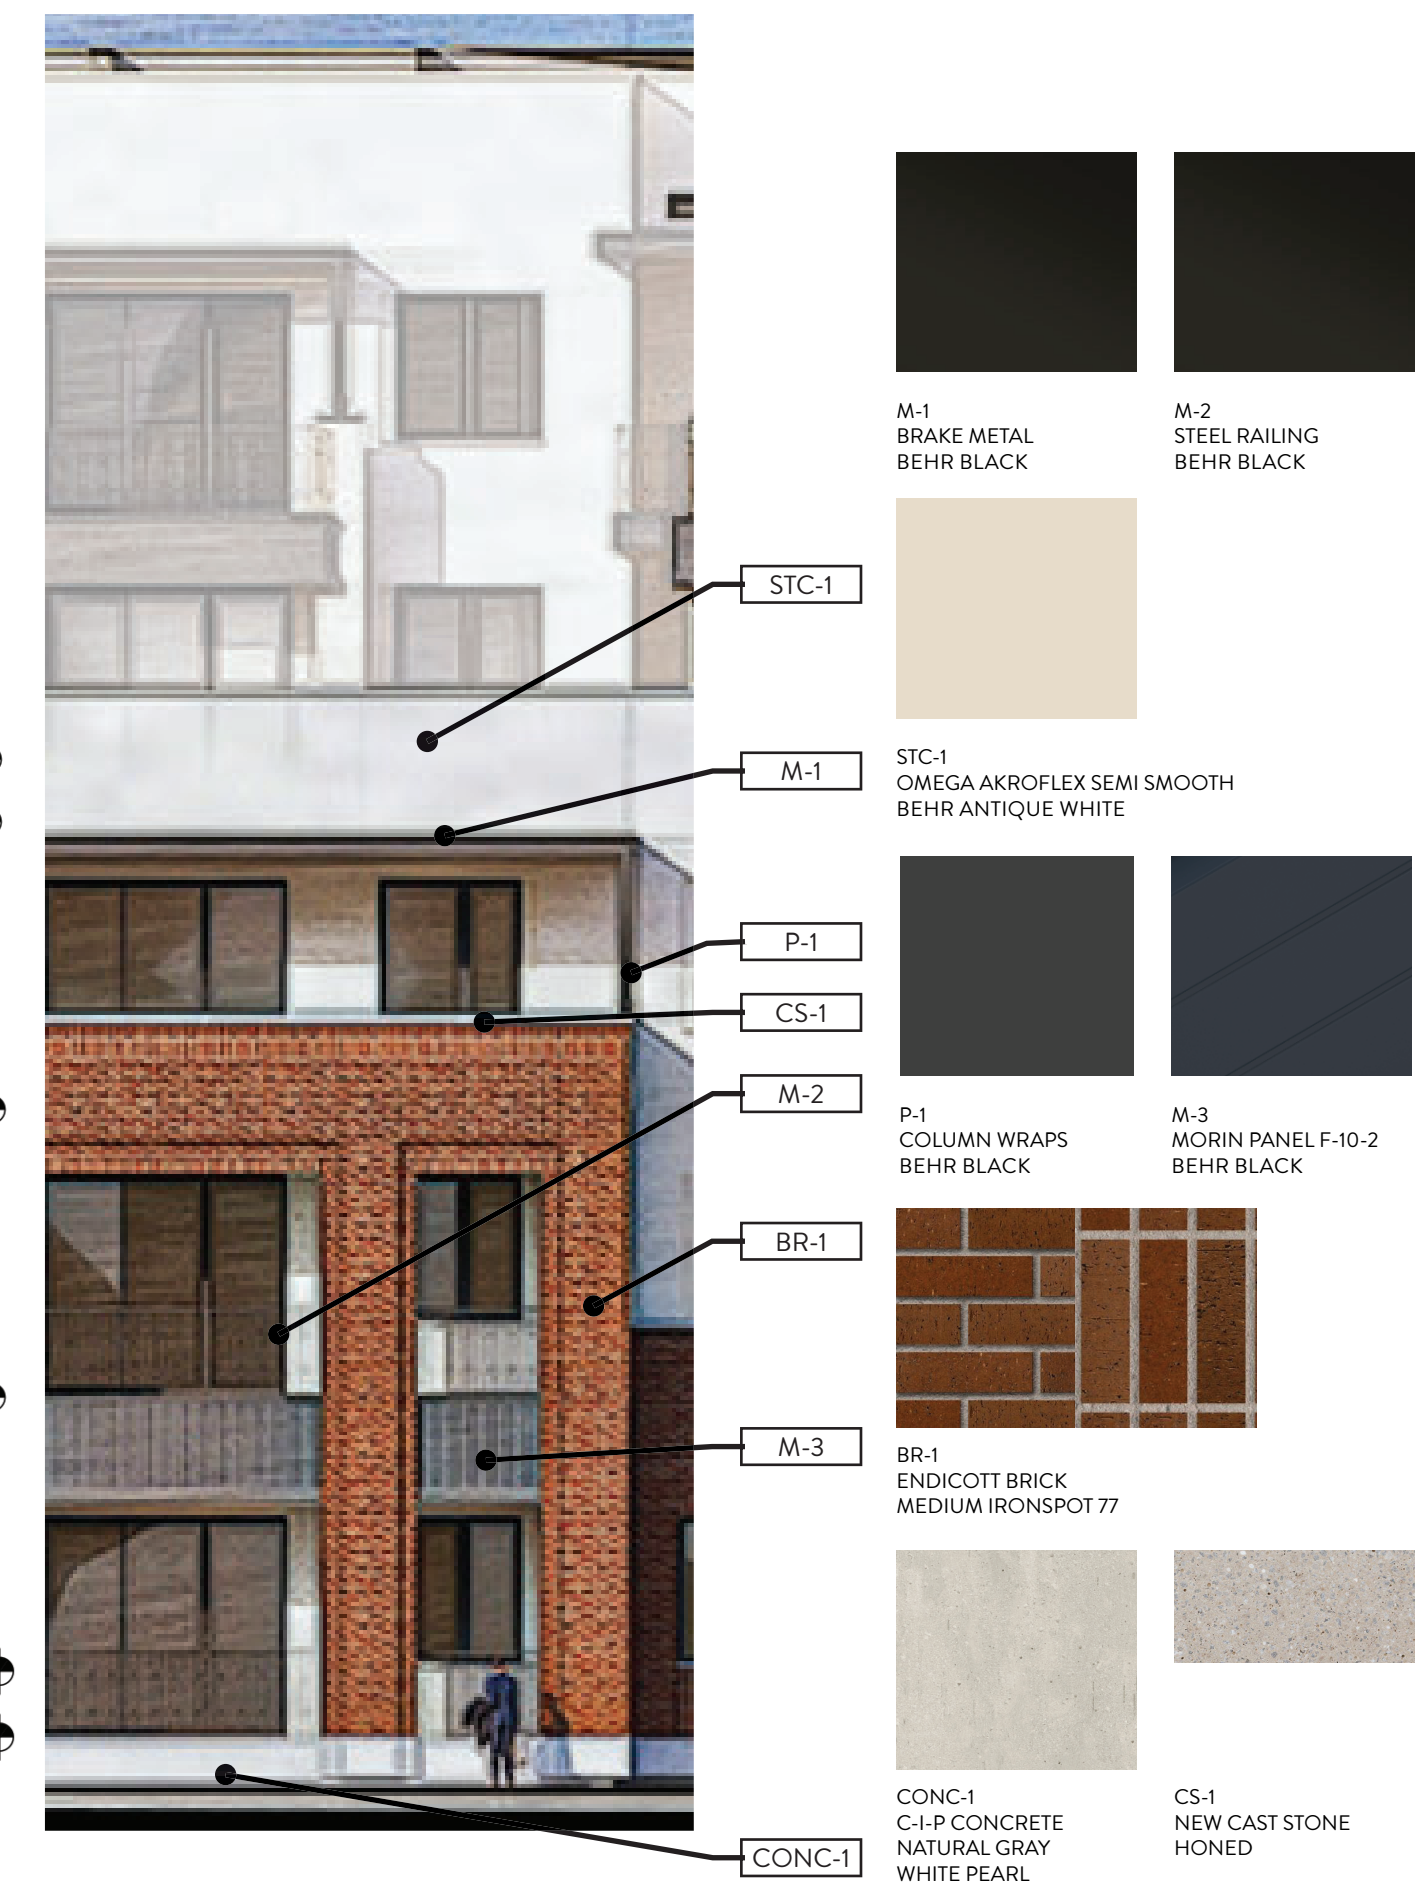

03 ENLARGEMENT C

SCALE: 1/8"=1'

0 8' 16'

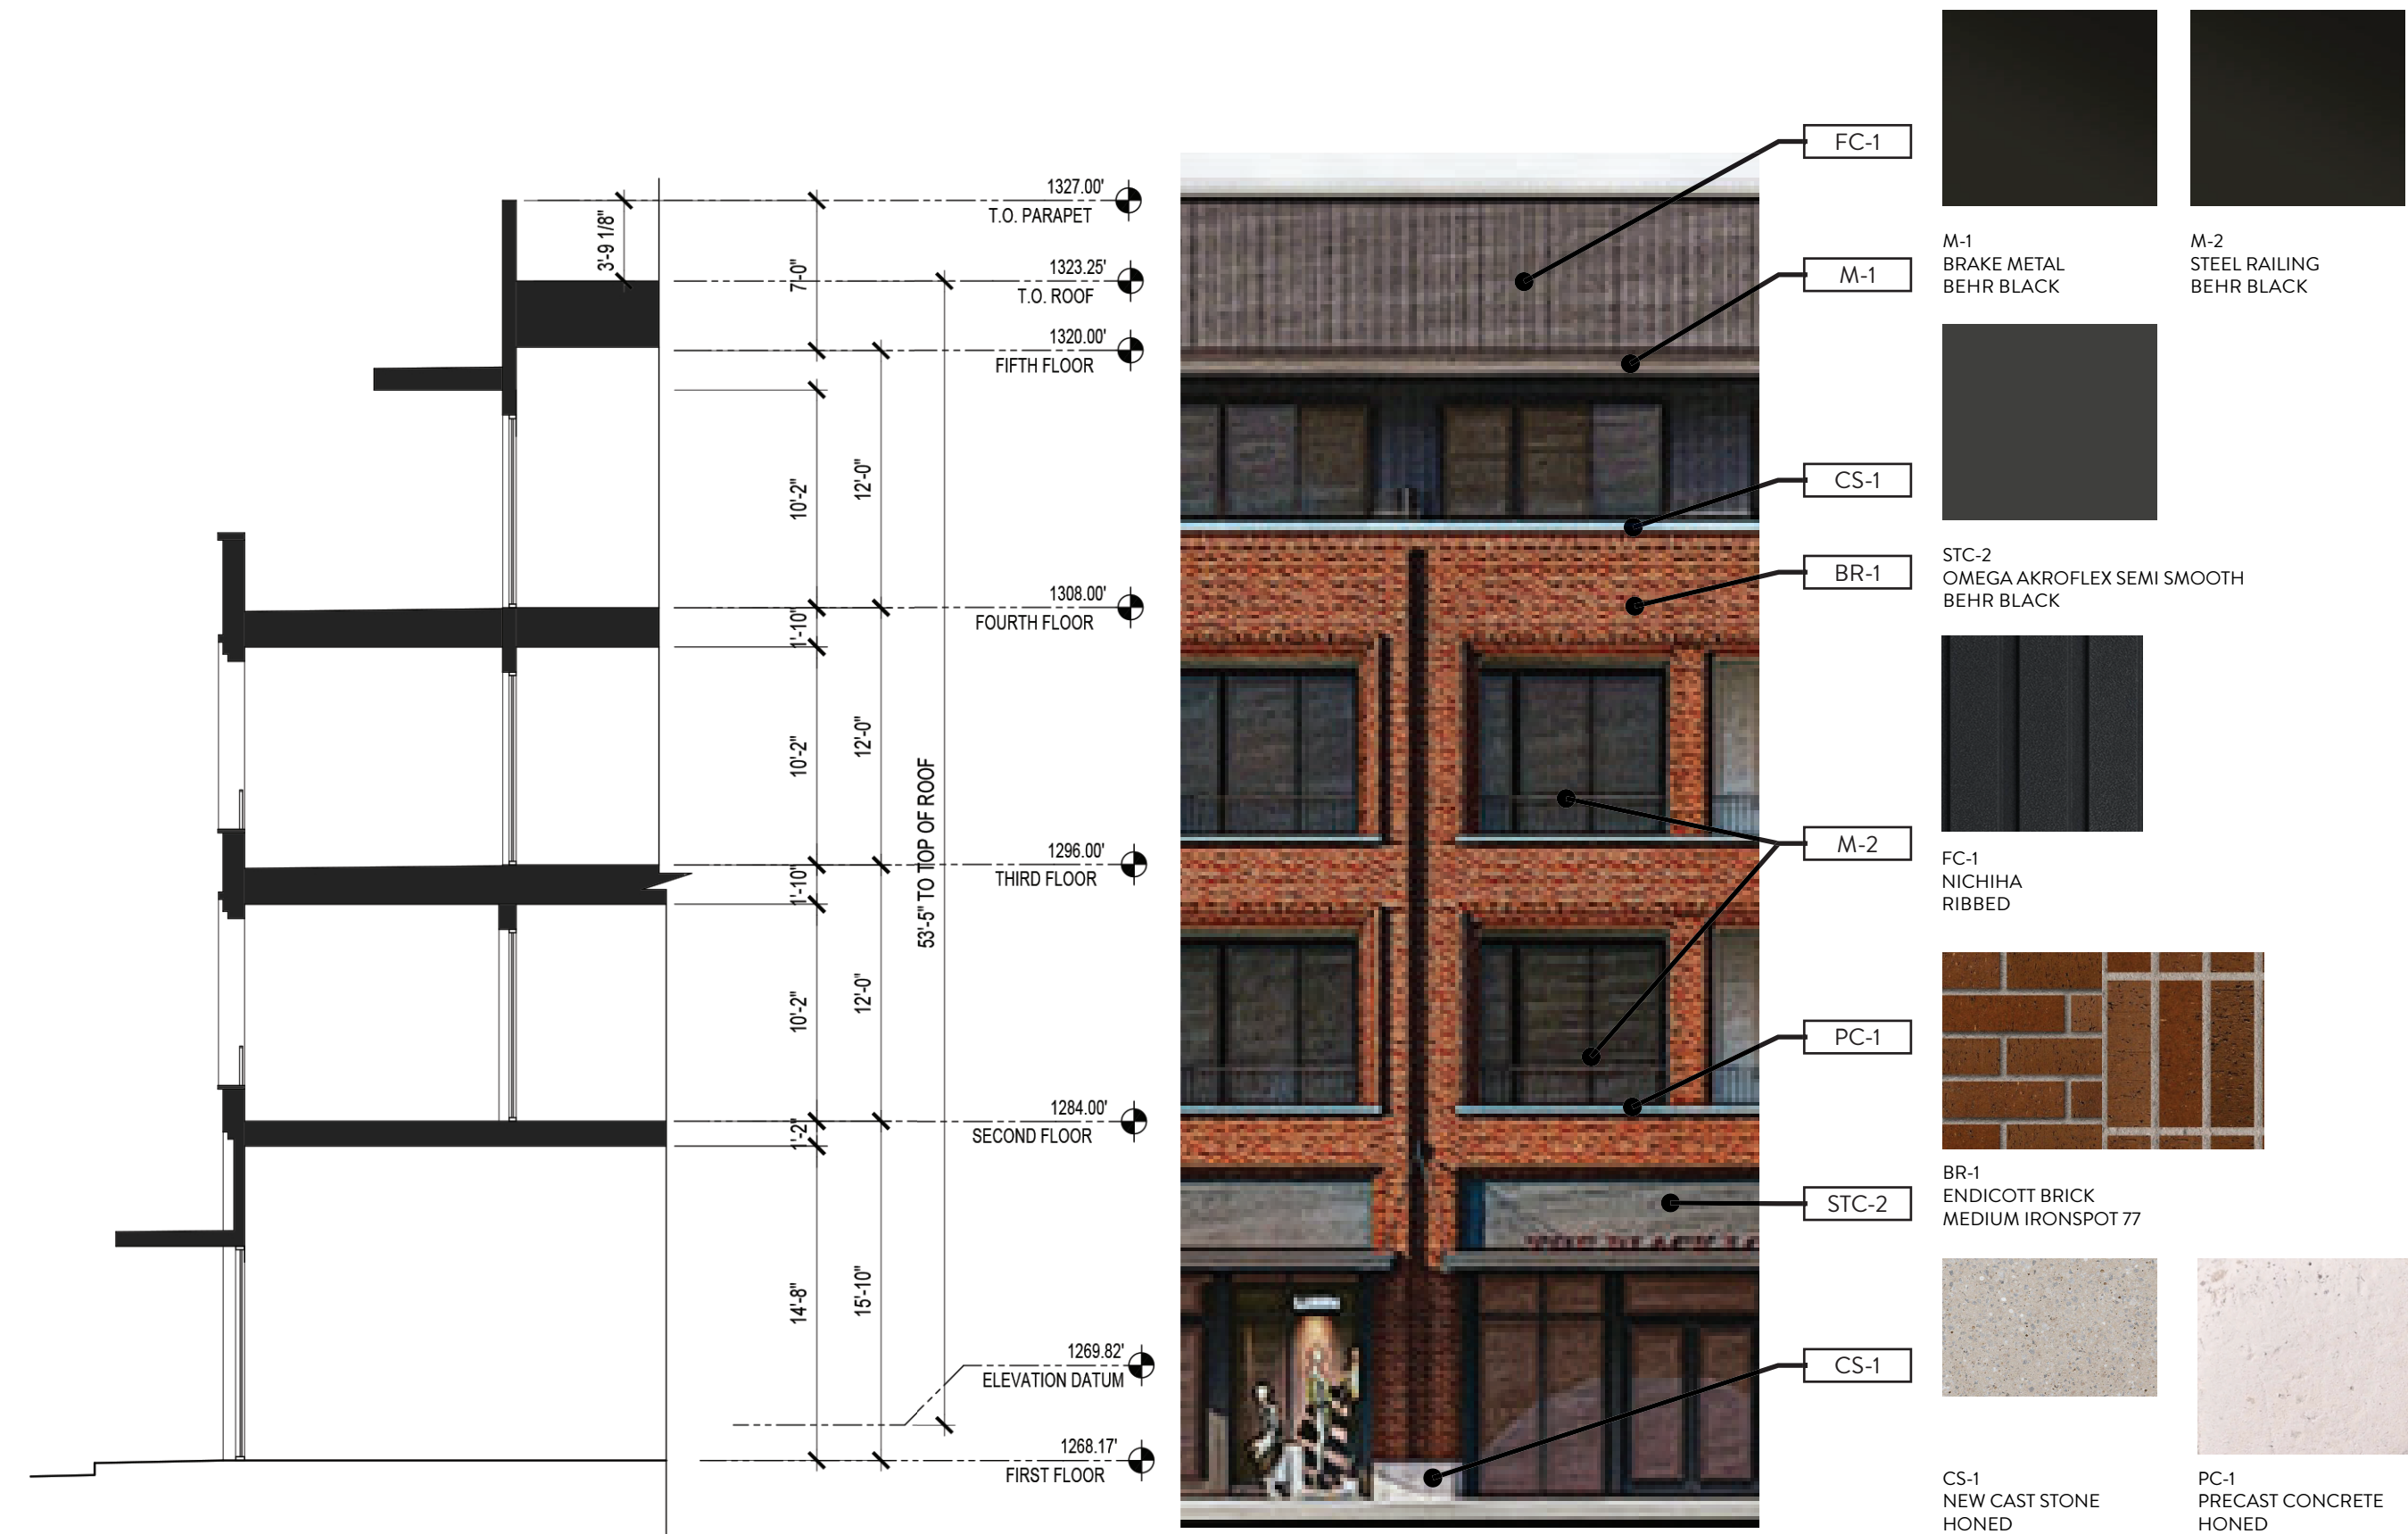

04 ENLARGEMENT D

SCALE: 1/8"=1'

0 8' 16'