



5TH & GOLDWATER
NWC INDIAN SCHOOL ROAD & GOLDWATER BLVD
SCOTTSDALE, AZ


Date
MAY 20, 2025

Drawings and written material appearing
herein constitute original and unpublished
work of the architect and may not be
duplicated, used, or disclosed without
written consent of the architect.


© 2025 NELSEN PARTNERS, INC.

Project No.
23096.00

A113
ENLARGED REFUSE PLANS

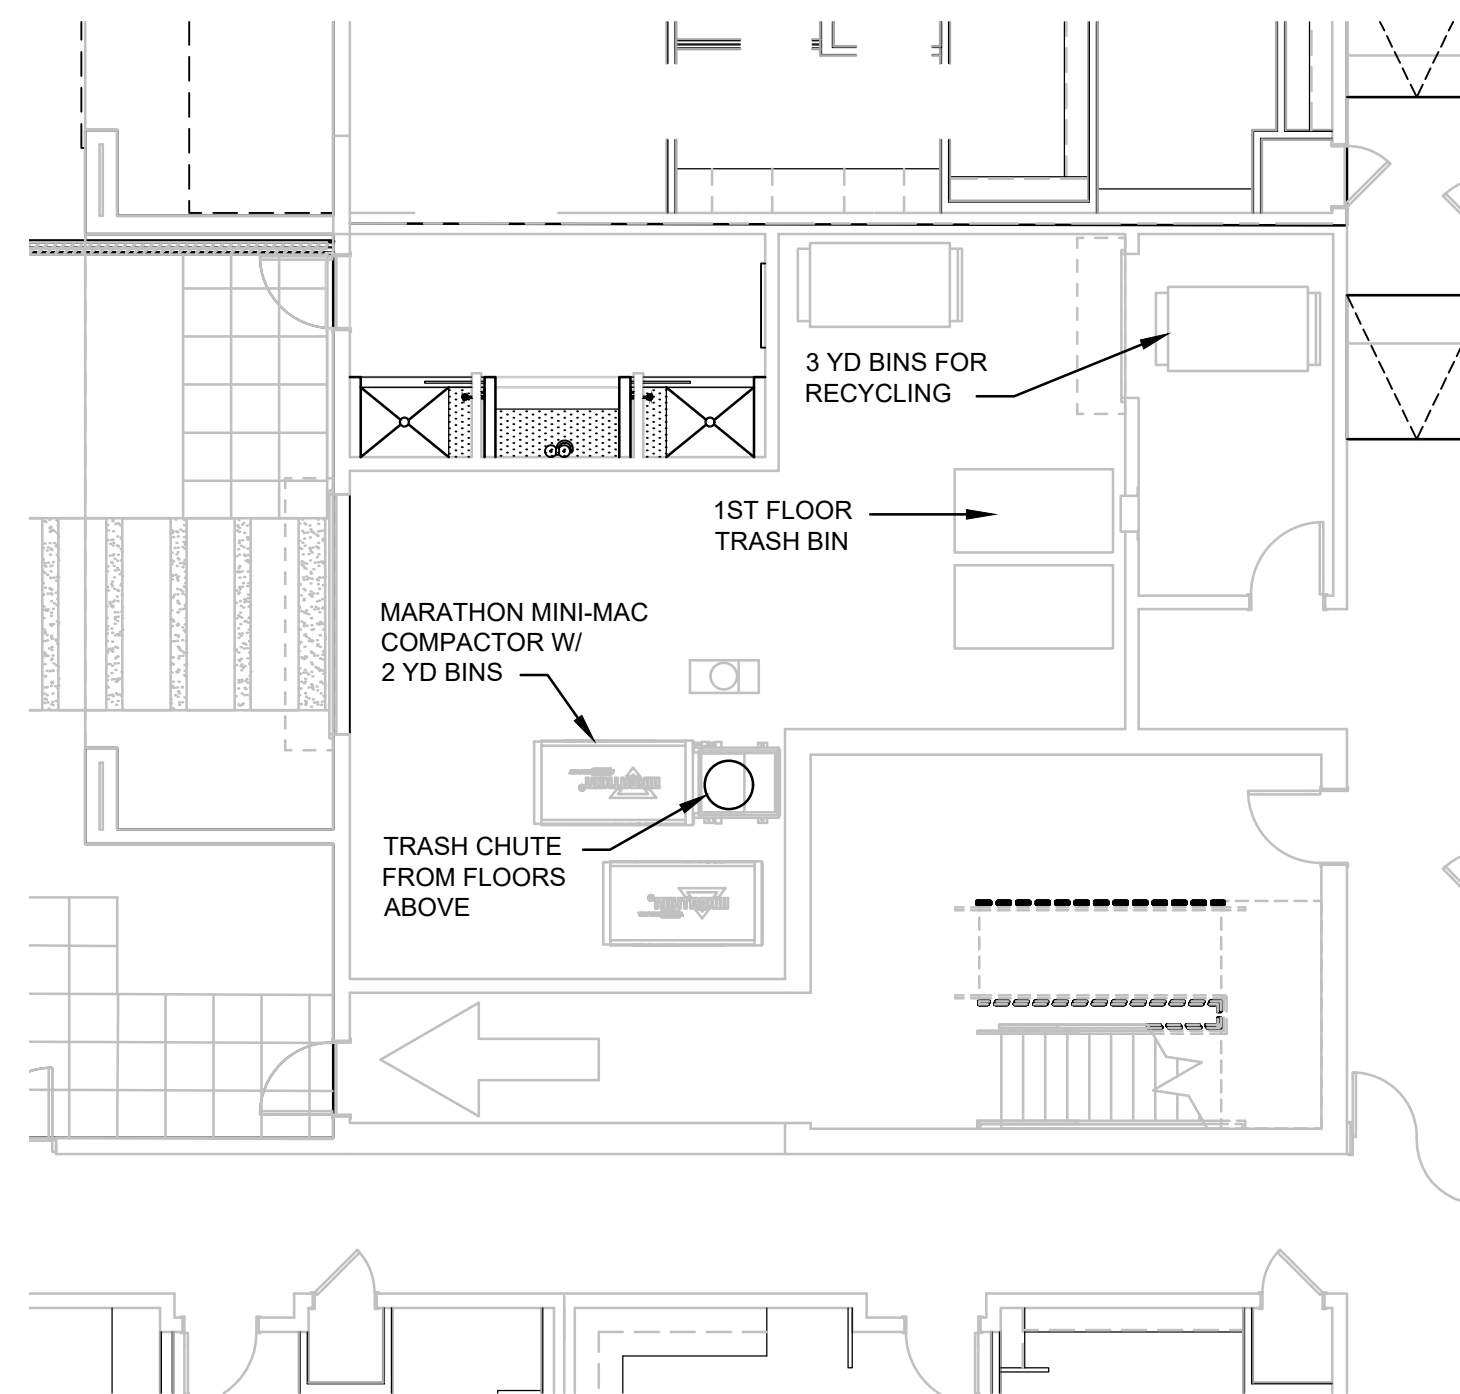

02 TRASH / RECYLING AREA
SCALE: 1"=30'

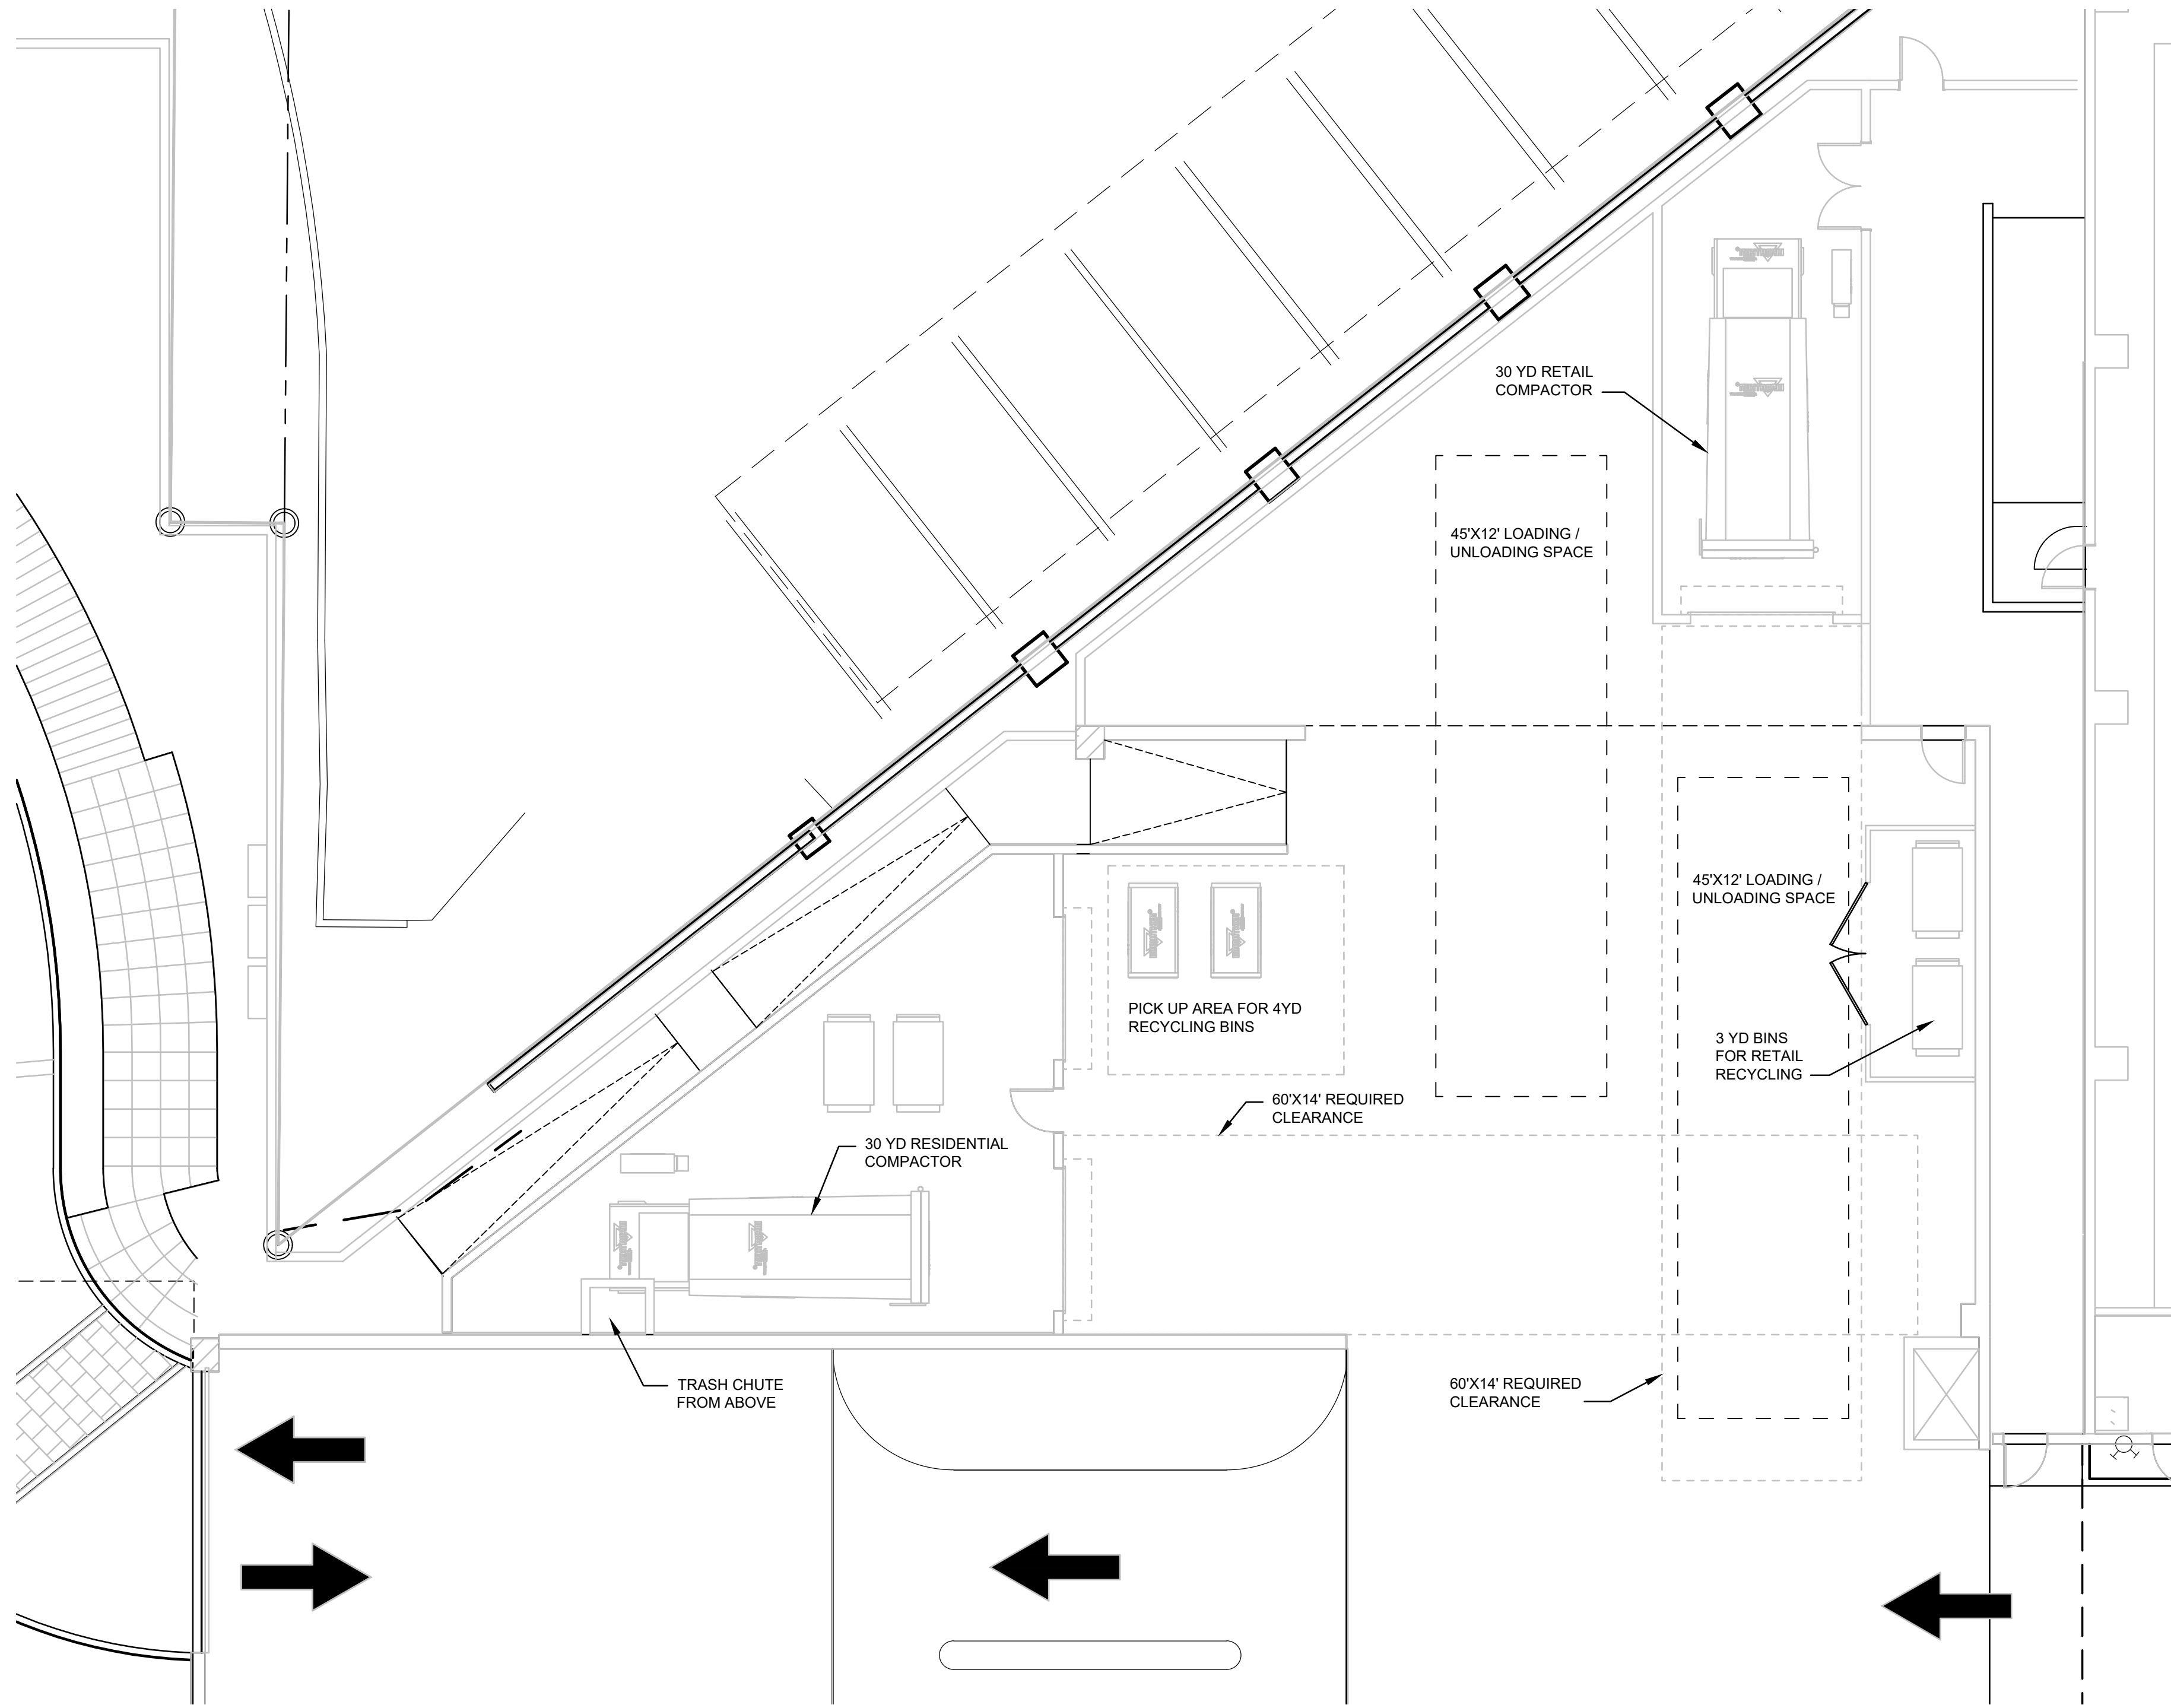

01 COMPACTOR / LOADING AREA
SCALE: 1"=30'