SPACE TYPE	AREA (GSF)
BASEMENT STRUCTURED PARKING	22.000
RETAIL BOH	33,998
RETAIL BOH	513 34,511
	34,311
EVEL 1	
STRUCTURED PARKING	33,998
RETAIL	16,954
RETAIL BOH	3,145
RESTAURANT	12,085
RESTAURANT OPEN SPACE RESIDENTIAL	2,292
	40,401
RESIDENTIAL COMMON	19,376
RESIDENTIAL BOH PRIVATE OPEN SPACE	1,186
PRIVATE OPEN SPACE	6,468 135,905
	100,000
EVEL 2	22 222
STRUCTURED PARKING	33,998
RETAIL BOH RESIDENTIAL	111
RESIDENTIAL COMMON	66,613
RESIDENTIAL COMMON OPEN SPACE	12,414 170
RESIDENTIAL BOH	674
PRIVATE OPEN SPACE	11,811
NIVATE OF EN OF AGE	125,791
STRUCTURED PARKING RETAIL BOH	36,772 111
RESIDENTIAL	70,344
RESIDENTIAL COMMON OPEN OP A CE	11,581
RESIDENTIAL COMMON OPEN SPACE	966 675
RESIDENTIAL BOH PRIVATE OPEN SPACE	12,417
FRIVATE OFEN SPACE	132,866
	102,000
LEVEL 4 STRUCTURED PARKING	36,772
RETAIL BOH	47
RESIDENTIAL	51,196
RESIDENTIAL COMMON	10,872
RESIDENTIAL COMMON OPEN SPACE	1,100
RESIDENTIAL BOH	744
PRIVATE OPEN SPACE	9,472
	110,203
	,
LEVEL 5 STRUCTURED PARKING	23,507
RESIDENTIAL	51,196
RESIDENTIAL COMMON	13,223
RESIDENTIAL COMMON OPEN SPACE	8,711
RESIDENTIAL BOH	675
PRIVATE OPEN SPACE	6,395
MIVAIL OI LIN OI AOL	103,707
TOTAL	040.000
TOTAL	642.983



STRUCTURED

PARKING

RETAIL

RETAIL

RESIDENTIAL

RESIDENTIAL COMMON


RESIDENTIAL

OPEN SPACE

RESIDENTIAL

OPEN SPACE

PRIVATE

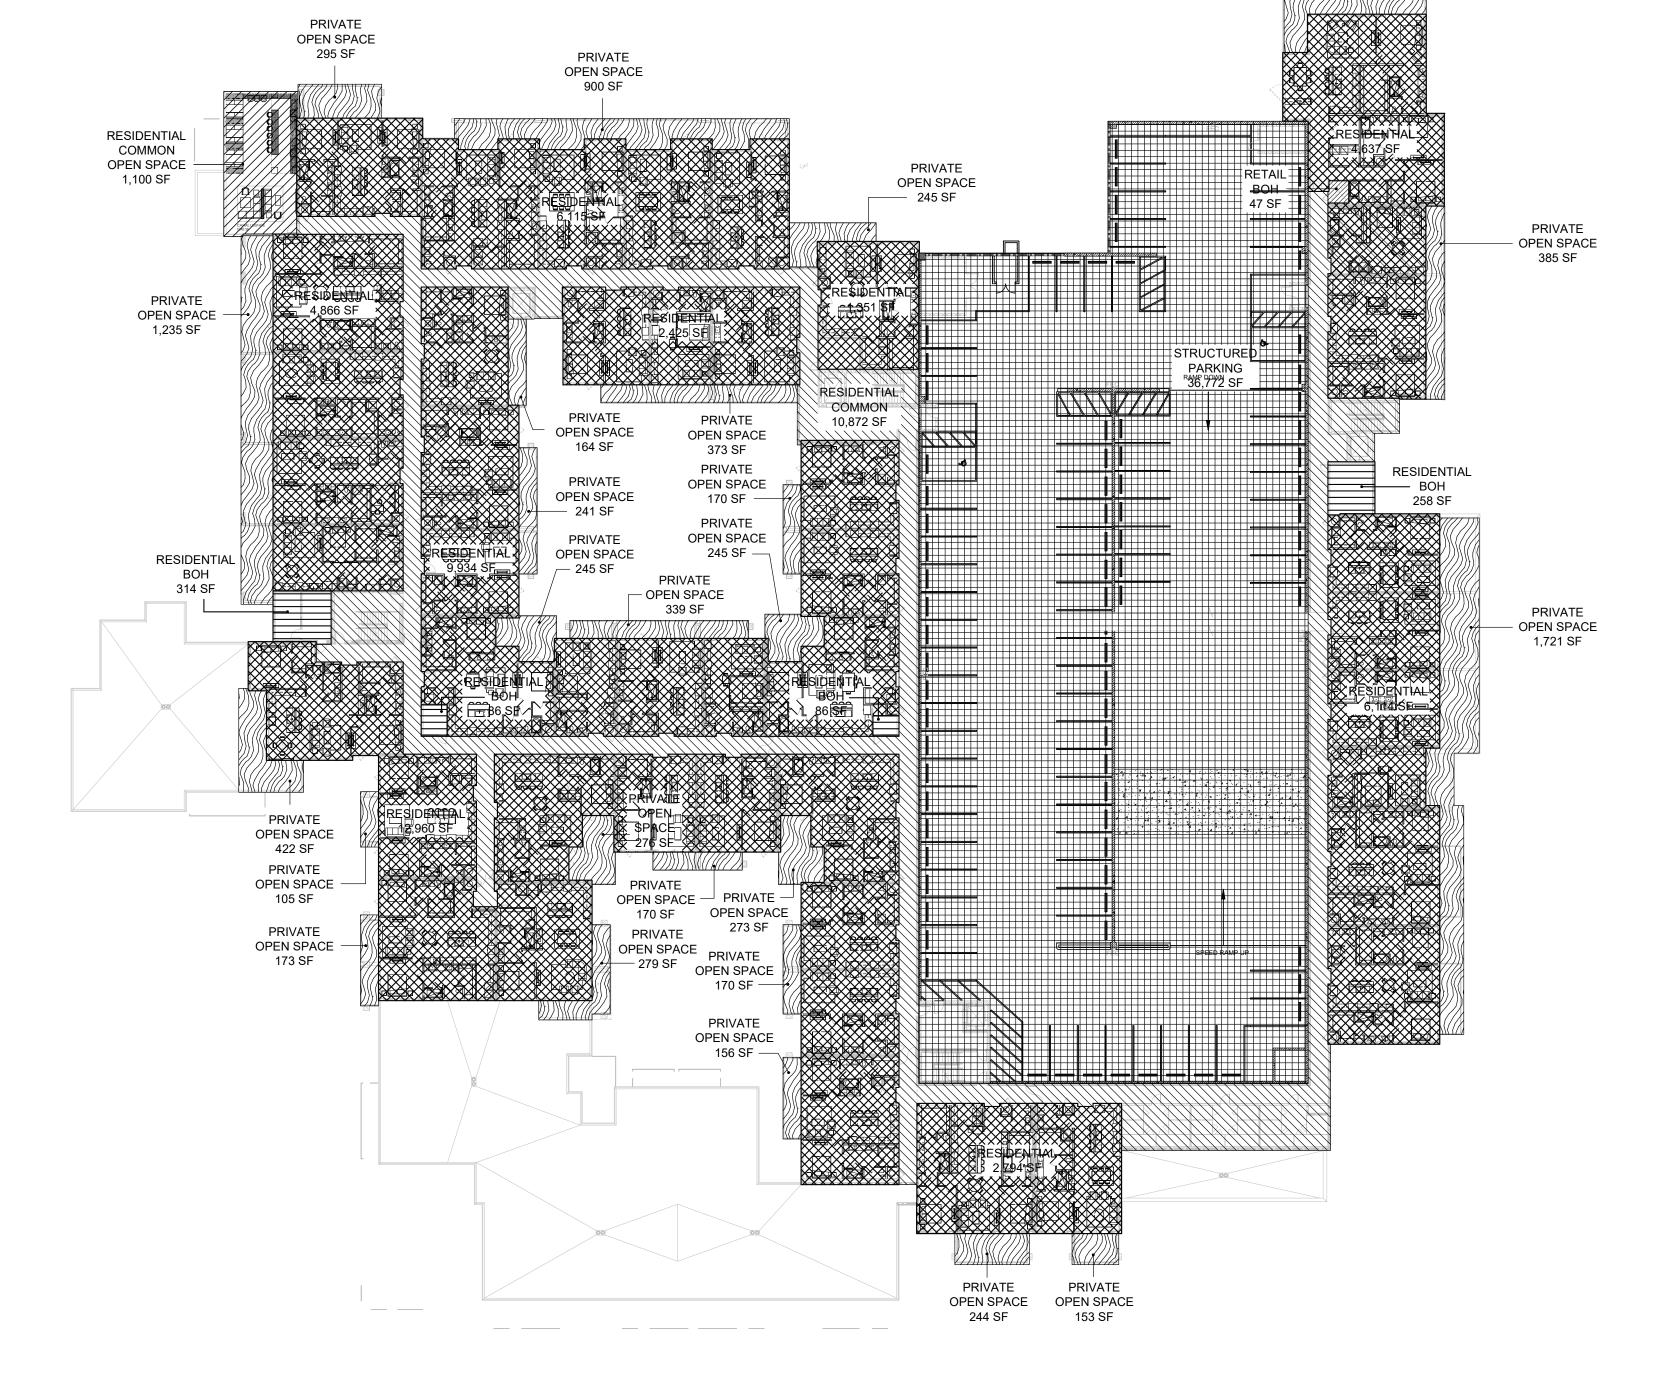

PRIVATE OPEN SPACE 493 SF









PARTNERS

ARCHITECTS & PLANNERS

Nelsen Partners, Inc. Austin | Scottsdale

I 5210 North Scottsdale Road Suite #300 Scottsdale, Arizona 85254 t 480.949.6800 nelsenpartners.com



OLDWATER

Ço

Date MAY 20, 2025

Drawings and written material appearing herein constitute original and unpublished work of the architect and may not be duplicated, used, or disclosed without written consent of the architect.

© 2025 NELSEN PARTNERS, INC.

Project No. 23096.00

FWS-4

FOURTH FLOOR PLAN WORKSHEET