



PLANT MATERIALS LEGEND

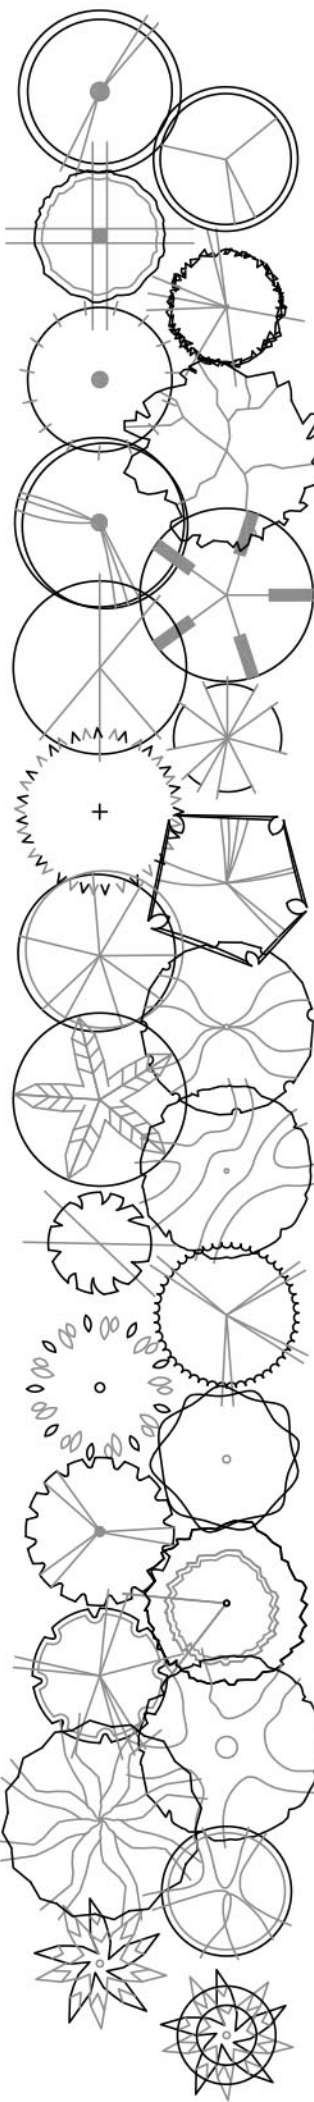



Tree	Cal (in.)	Height (Ft.)	Width (Ft.)	Box (in.)	Qty
Acacia aneura	.75"	6'	2'	24"	
Mulga Acacia					
Acacia smallii	1"	5'	3'	24"	
Sweet Acacia					
Acacia stenophylla	1"	8'	3'	24"	
Shoestring Acacia					
Acacia willardiana	1"	5'	2.5'	24"	
Palo Blanco					
Bauhinia x blakeana	1.25"	7'	2.5'	24"	
Hong Kong Orchid					
Caesalpinia cacalaco	1"	5'	3'	24"	
Cascalote					
Chilopsis linearis	1"	5'	3'	24"	
Desert Willow					
Eucalyptus papuana	1.25"	7'	3'	24"	
Ghost Gum					
Jacaranda mimosifolia	1"	7'	3'	24"	
Jacaranda					
Lysiloma microphylla	.75"	5'	3'	24"	
Desert Fern					
Olea europaea 'Wilsonii'	N/A	6'	3'	24"	
Wilsonii Olive					
Olneya tesota	N/A	4'	2.5'	24"	
Desert Ironwood					
Parkinsonia hybrid 'Desert Museum' 1"		5'	3'	24"	
Desert Museum Palo Verde					
Parkinsonia praecox	1"	5'	3'	24"	
Palo Brea					
Phoenix dactylifera	N/A	18' TO PINEAPPLE			
Date Palm					
Pistacia chinensis	1"	7'	2.5'	24"	
Chinese Pistache					
Pistacia lentiscus	1"	7'	2.5'	24"	
Mastic Tree					
Prosopis alba	1"	6'	3'	24"	
Argentine Mesquite					
Prosopis chilensis	1.25"	5'	6'	24"	
Chilean Mesquite					
Prosopis glandulosa	1"	5'	3'	24"	
Thornless Honey Mesquite					
Prosopis hybrid	1.25"	5'	6'	24"	
Thornless Mesquite					
Quercus virginiana 'Joan Lionetti'	1"	7'	3'	24"	
'Joan Lionetti' Live Oak					
Sophora secundiflora	0.75"	3'	2'	24"	
Texas Mountain Laurel					
Ulmus parvifolia 'Allee'	1"	7'	3'	24"	
Allee Elm					
Ulmus parvifolia 'Bosque'	1"	7'	3'	24"	
Bosque Elm					
Vitex agnus-castus	N/A	5'	3'	24"	
Chaste Tree					
Washingtonia filifera	N/A	18' TO PINEAPPLE			
California Fan Palm					
Washingtonia robusta	N/A	18' TO PINEAPPLE			
Mexican Fan Palm					



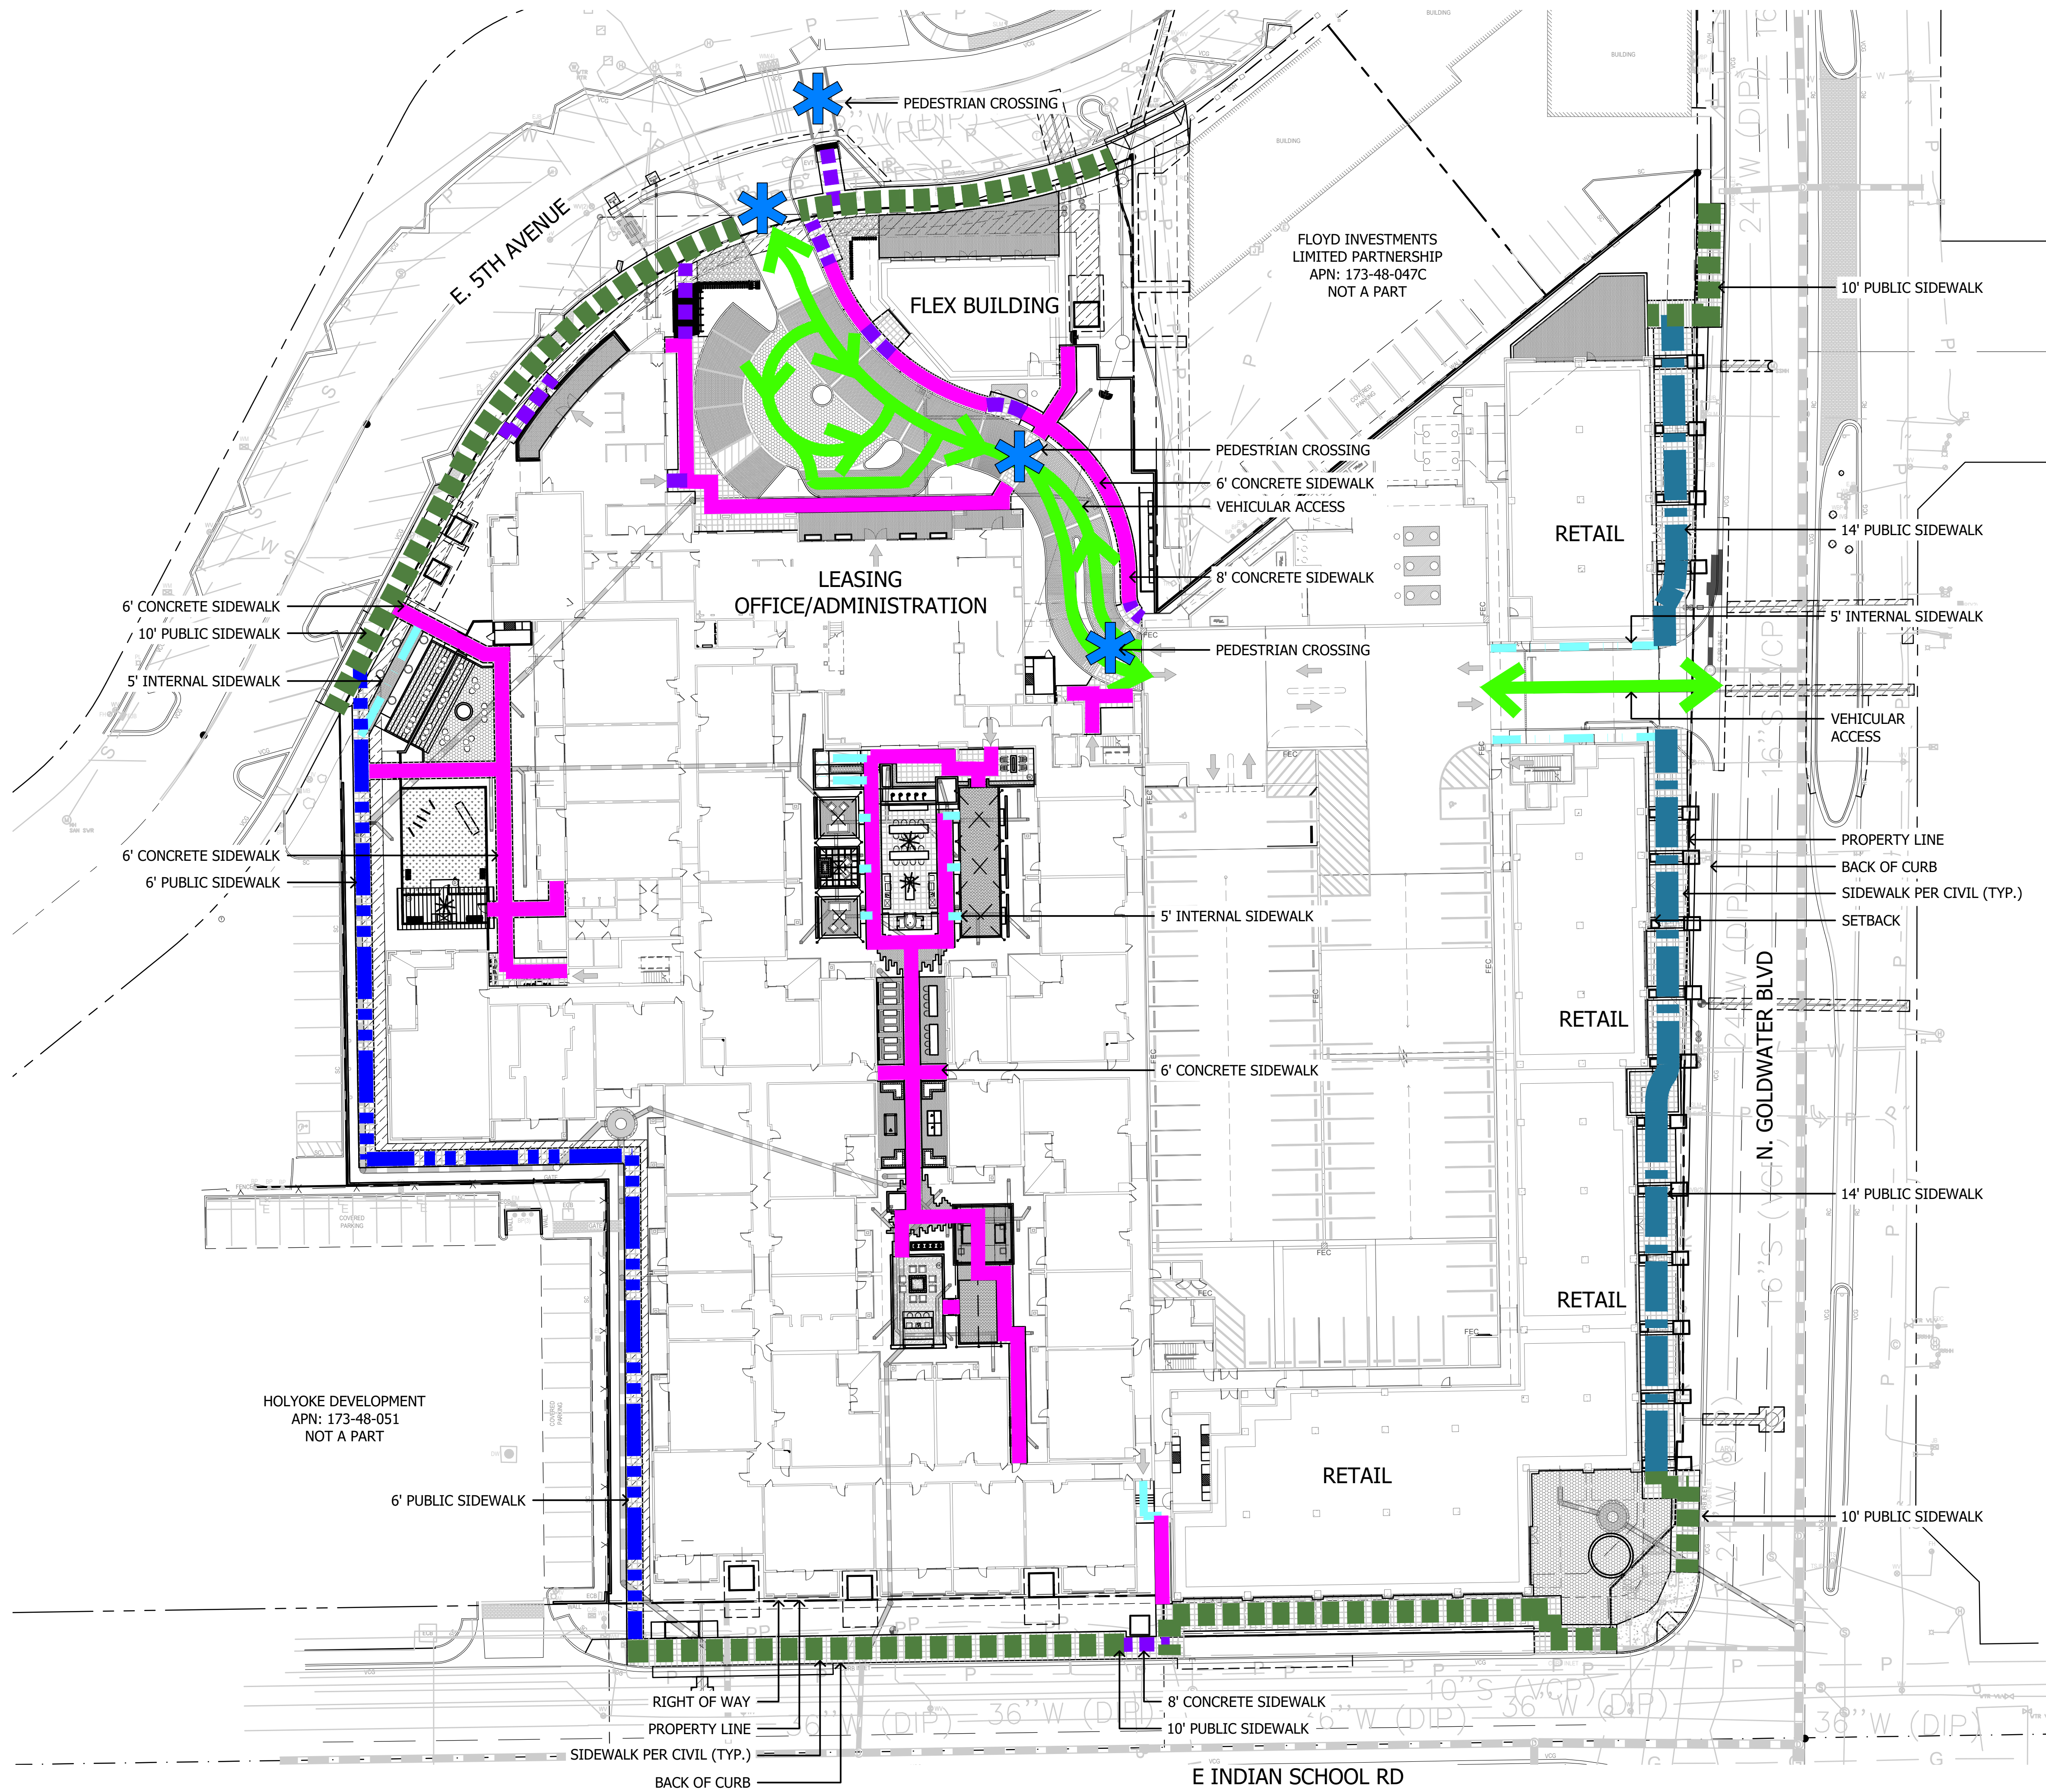



SYMBOL	DESCRIPTION
	14' PUBLIC SIDEWALK
	10' PUBLIC SIDEWALK
	6' PUBLIC SIDEWALK
	6' CONCRETE SIDEWALK
	8' CONCRETE SIDEWALK
	5' INTERNAL SIDEWALK
	PEDESTRIAN CROSSING
	VEHICULAR ACCESS

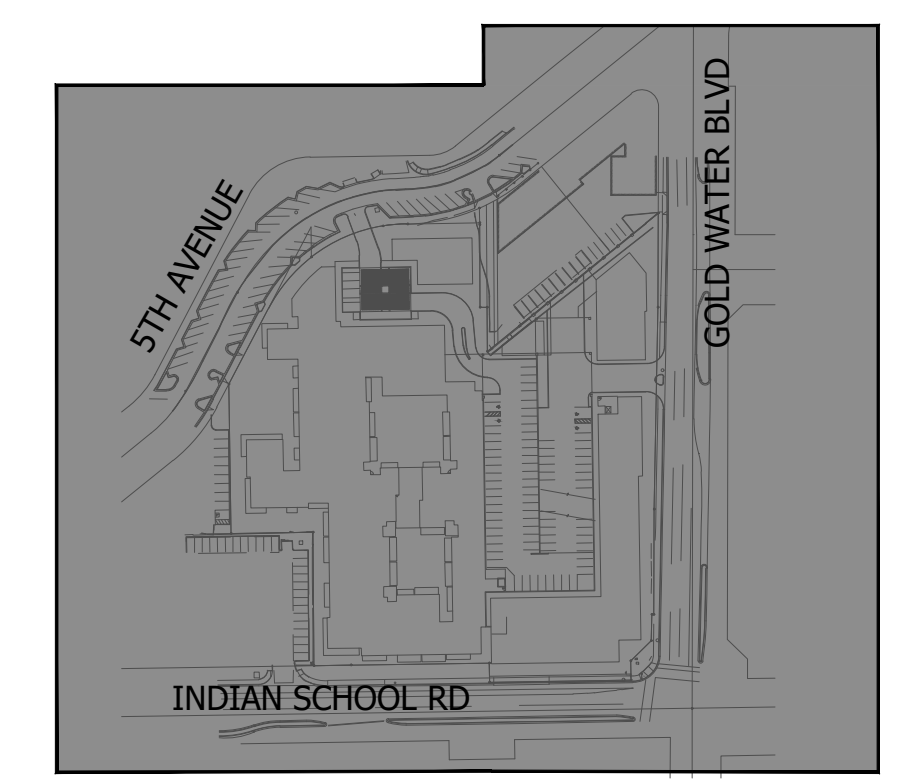

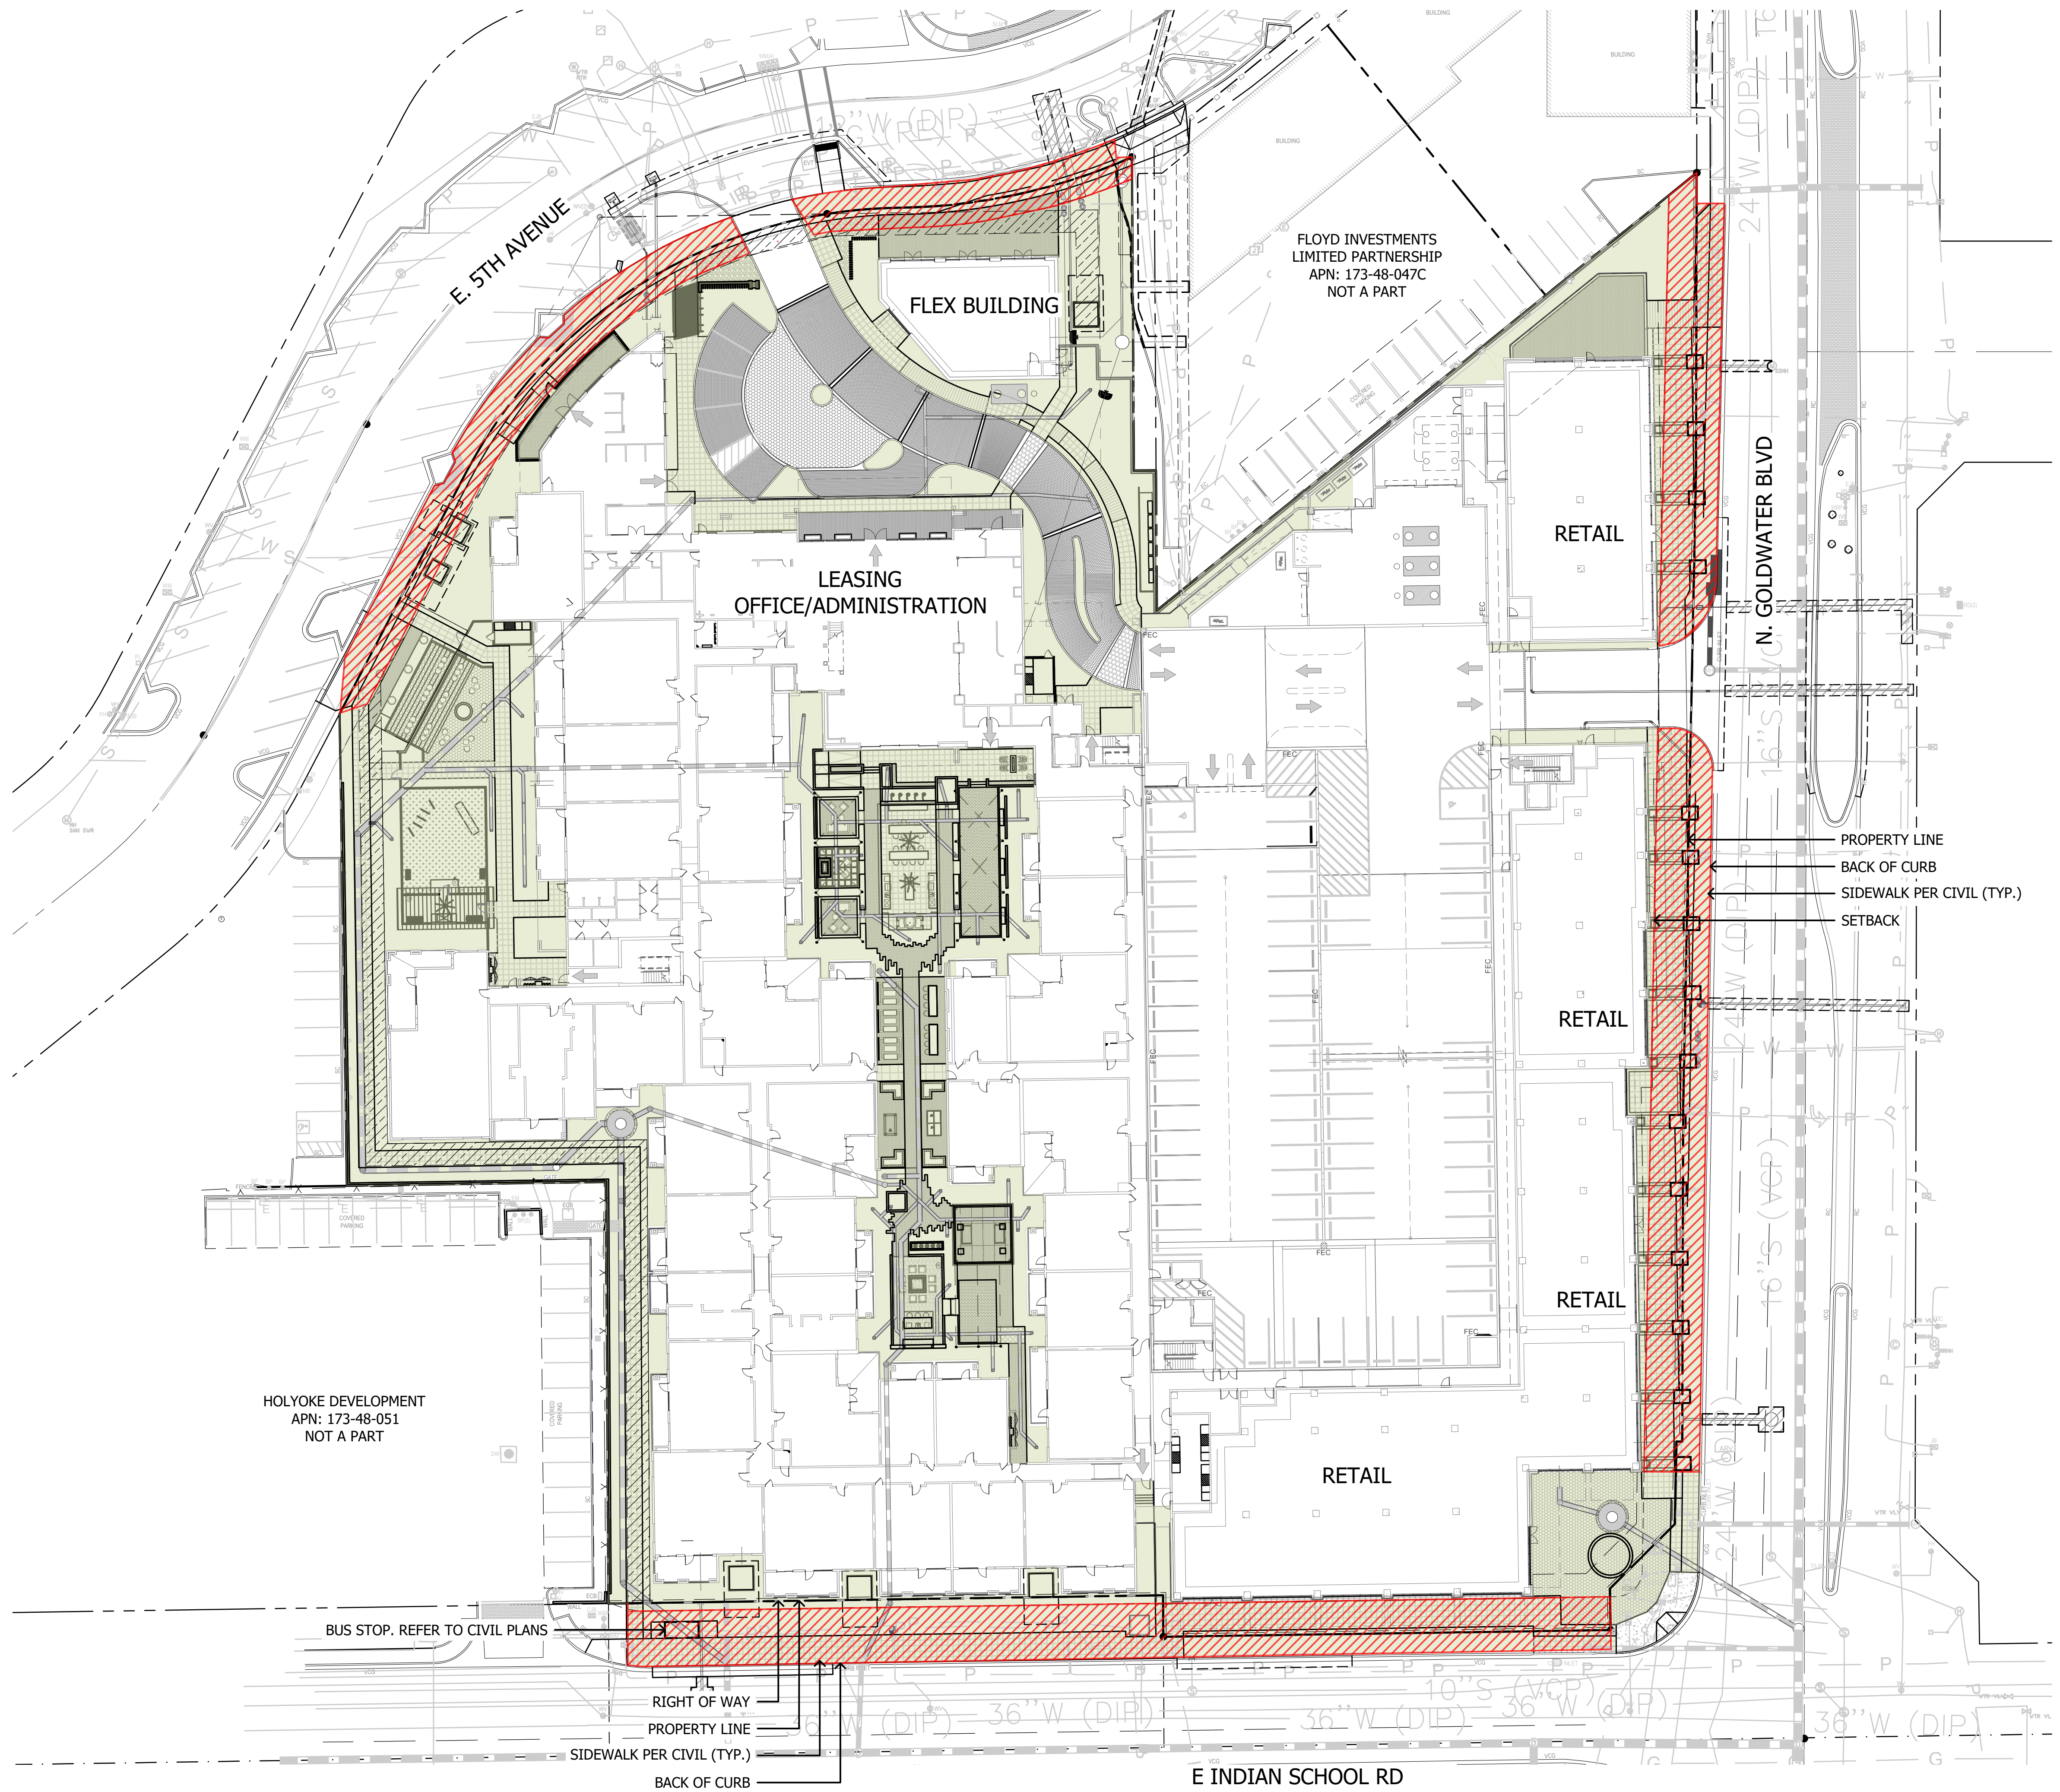


SITE AREA	
NET	4.82 ac (209,959 S.F.)
REQUIRED OPEN SPACE	
D/OC-2 PBD DO ZONING	
NO MINIMUM OPEN SPACE REQUIREMENT	
TOTAL REQUIRED OPEN SPACE	0 S.F.
PROVIDED OPEN SPACE:	68,332 S.F. (±33%)
REQUIRED FRONTAGE OPEN SPACE	
D/OC-2 PBD DO ZONING	
NO MINIMUM OPEN SPACE REQUIREMENT	
TOTAL REQUIRED FRONTAGE SPACE	0 S.F.
PROVIDED FRONTAGE OPEN SPACE:	±20,629 S.F.
LEGEND	
	COMMON OPEN SPACE
	FRONTAGE OPEN SPACE

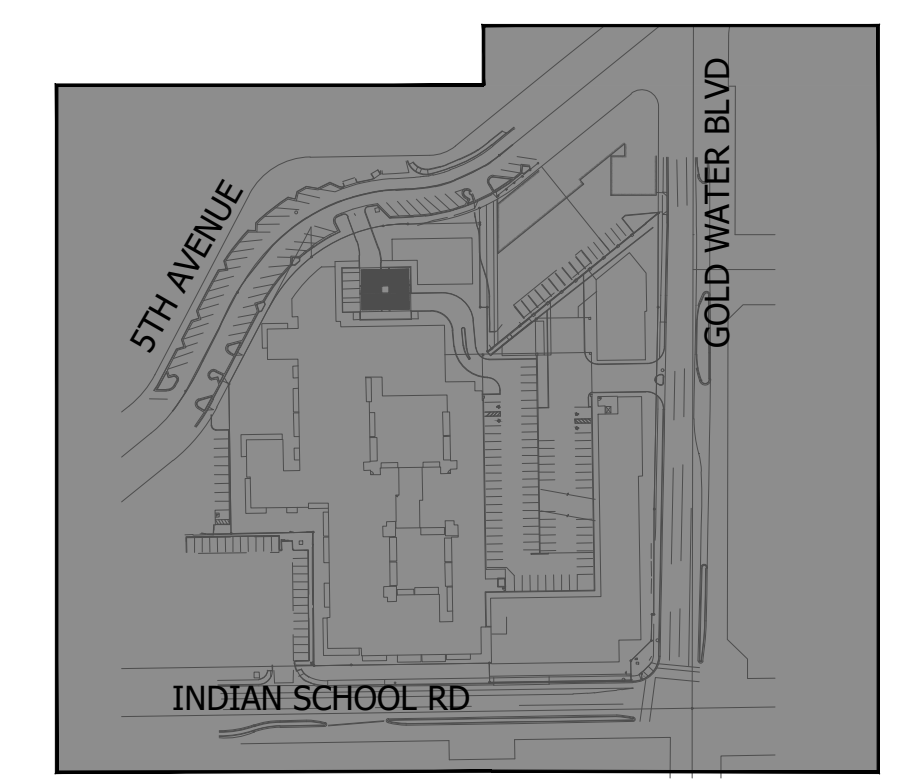

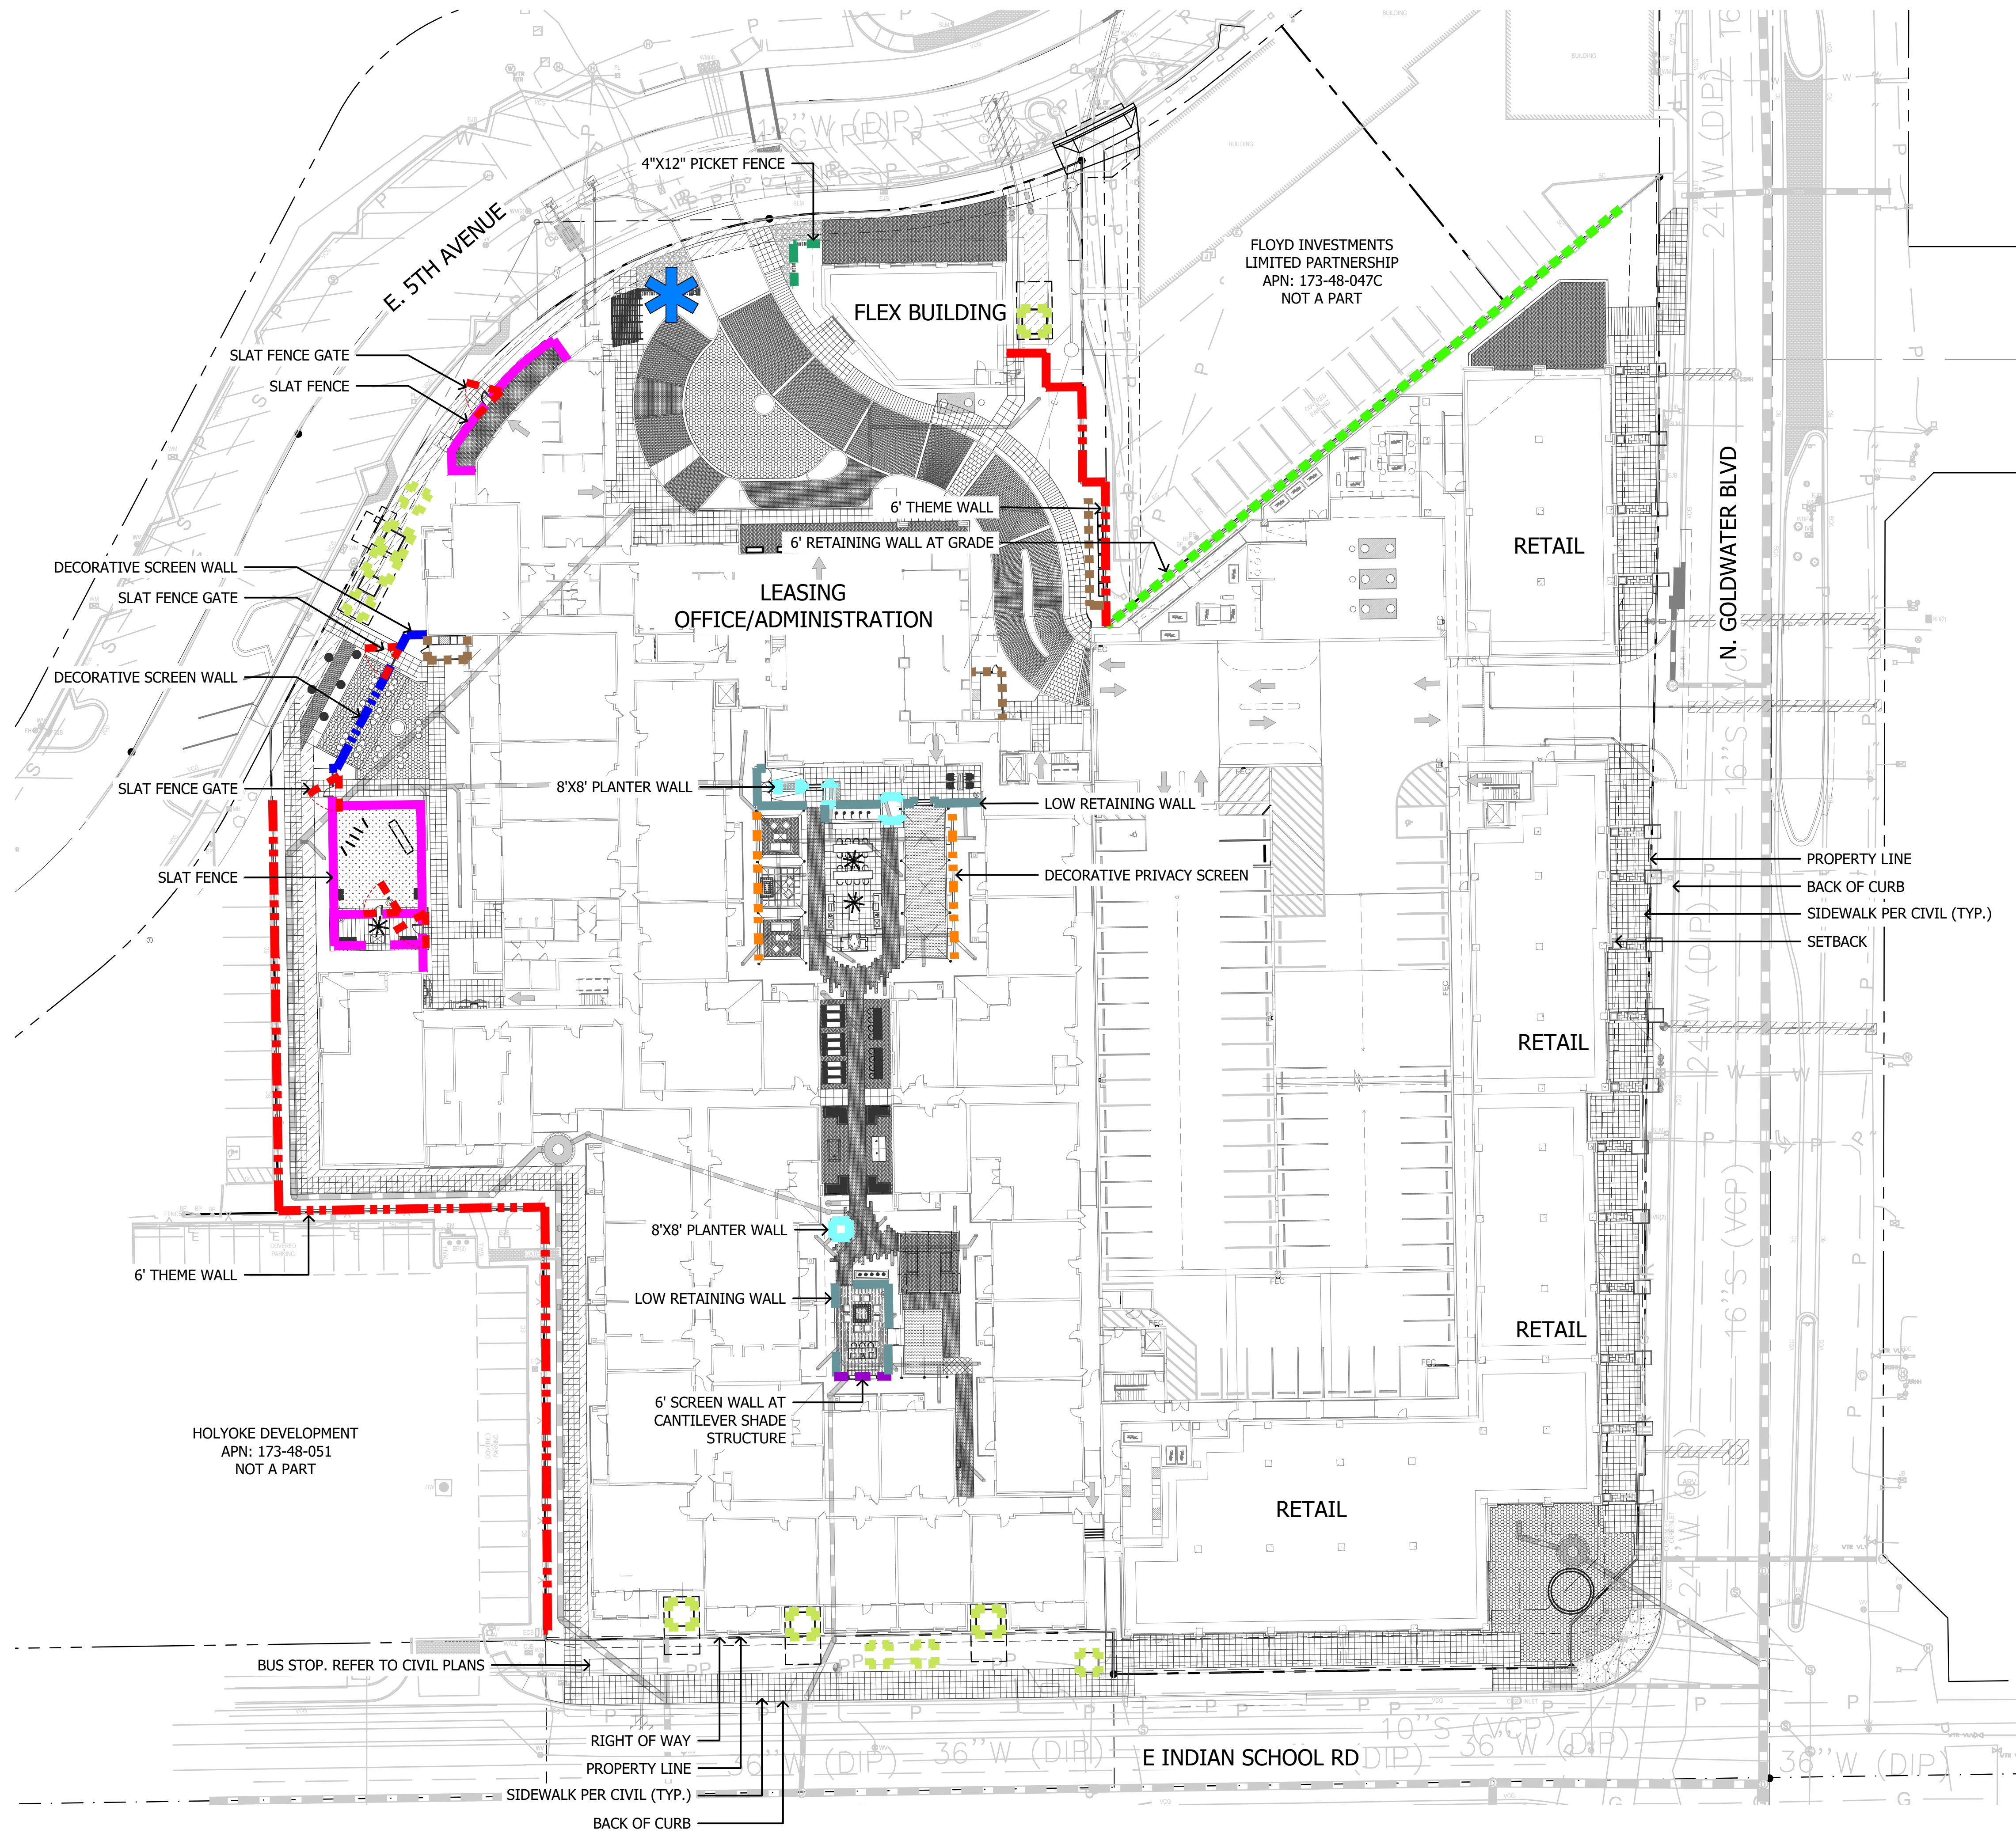

LEVEL 1 WALL LEGEND	
SYMBOL	DESCRIPTION
	SLAT FENCE
	DECORATIVE PRIVACY SCREEN
	DECORATIVE SCREEN WALL
	6' THEME WALL
	PLANTER WALL
	6' RETAINING WALL
	6' SCREEN WALL AT CANTILEVER SHADE STRUCTURE
	LOW RETAINING WALL
	4\"X12\" PICKET FENCE
	ENTRY MONUMENT
	SLAT FENCE GATE

GENERAL WALL NOTES


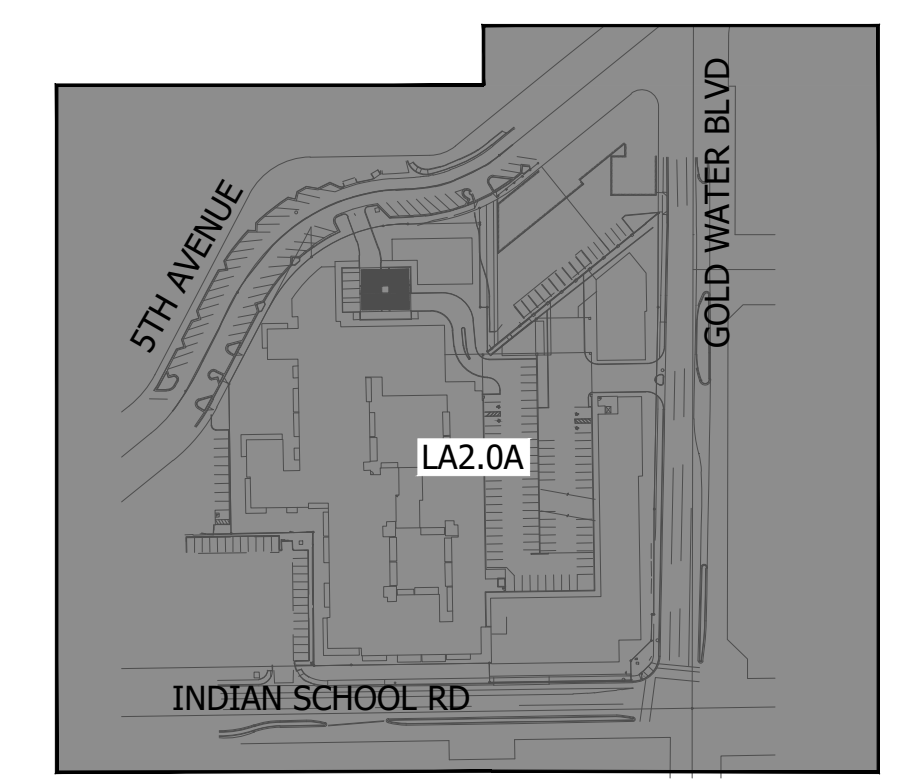


KEY MAP NOT TO SCALE


SYMBOL	DESCRIPTION
	GLASS POOL BARRIER ON RETAINING WALL AT PODIUM
	GLASS POOL BARRIER ON GARAGE CMU AT PODIUM
	GLASS POOL BARRIER AT PODIUM DECK
	24" RETAINING WALL AT PODIUM
	18" RAISED PLANTER AT PODIUM DECK
	ADA RAMP WALL AT PODIUM - PER ARCHITECTURE
	GLASS POOL GATE ON PODIUM

GENERAL WALL NOTES


1. QUANTITIES SHOWN ARE FOR BIDDING AND PERMITTING PURPOSES ONLY, CONTRACTOR TO VERIFY.
2. QUANTITIES SHOWN FOR TOTAL LENGTHS OF ALL WALL PLAN SHEETS
3. ALL WALLS, RETURNS, COLUMNS AND MONUMENTS ARE SHOWN GRAPHICALLY AND DO NOT REPRESENT ACTUAL SIZE.

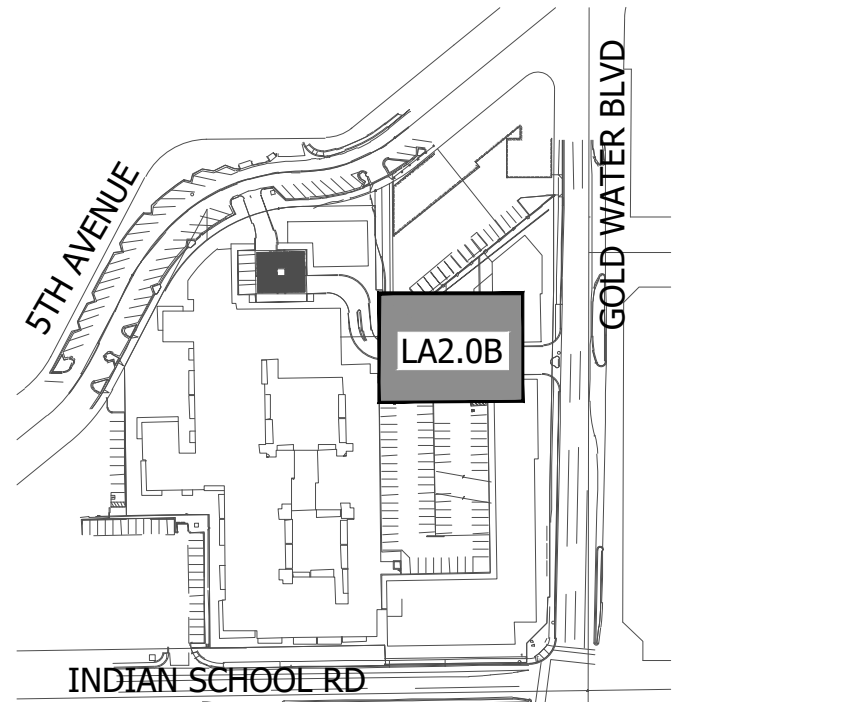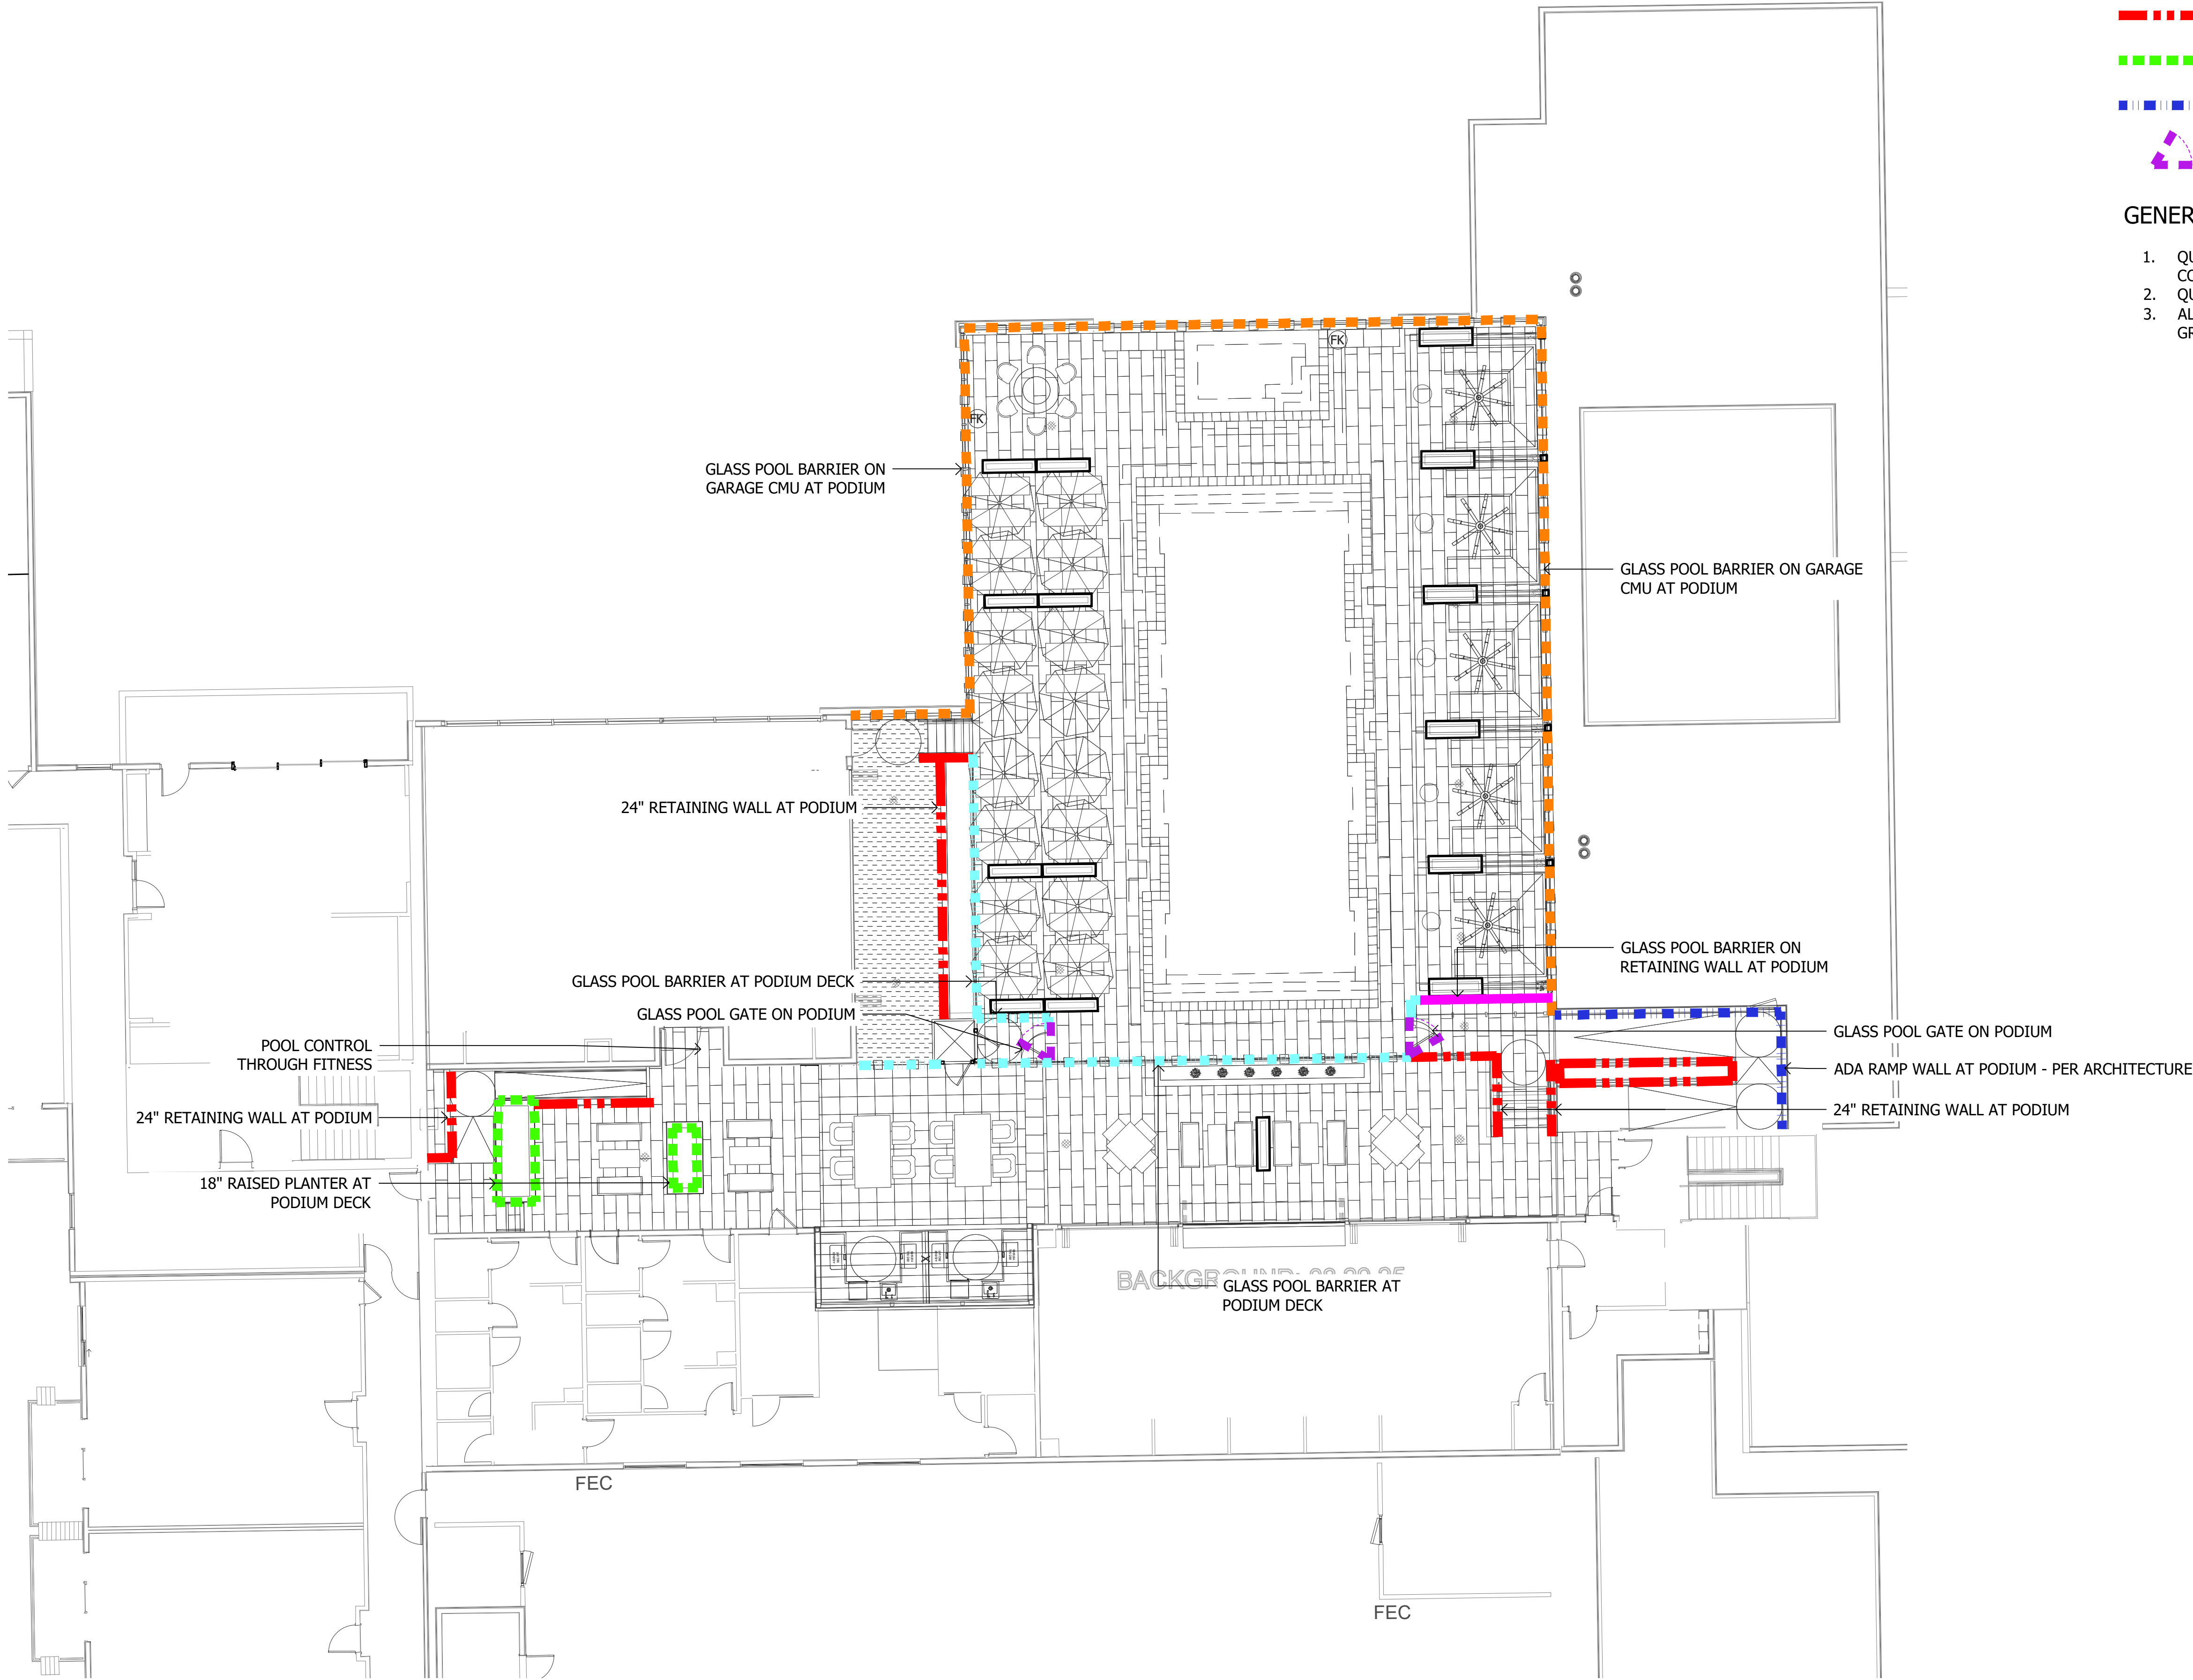


KEY MAP NOT TO SCALE

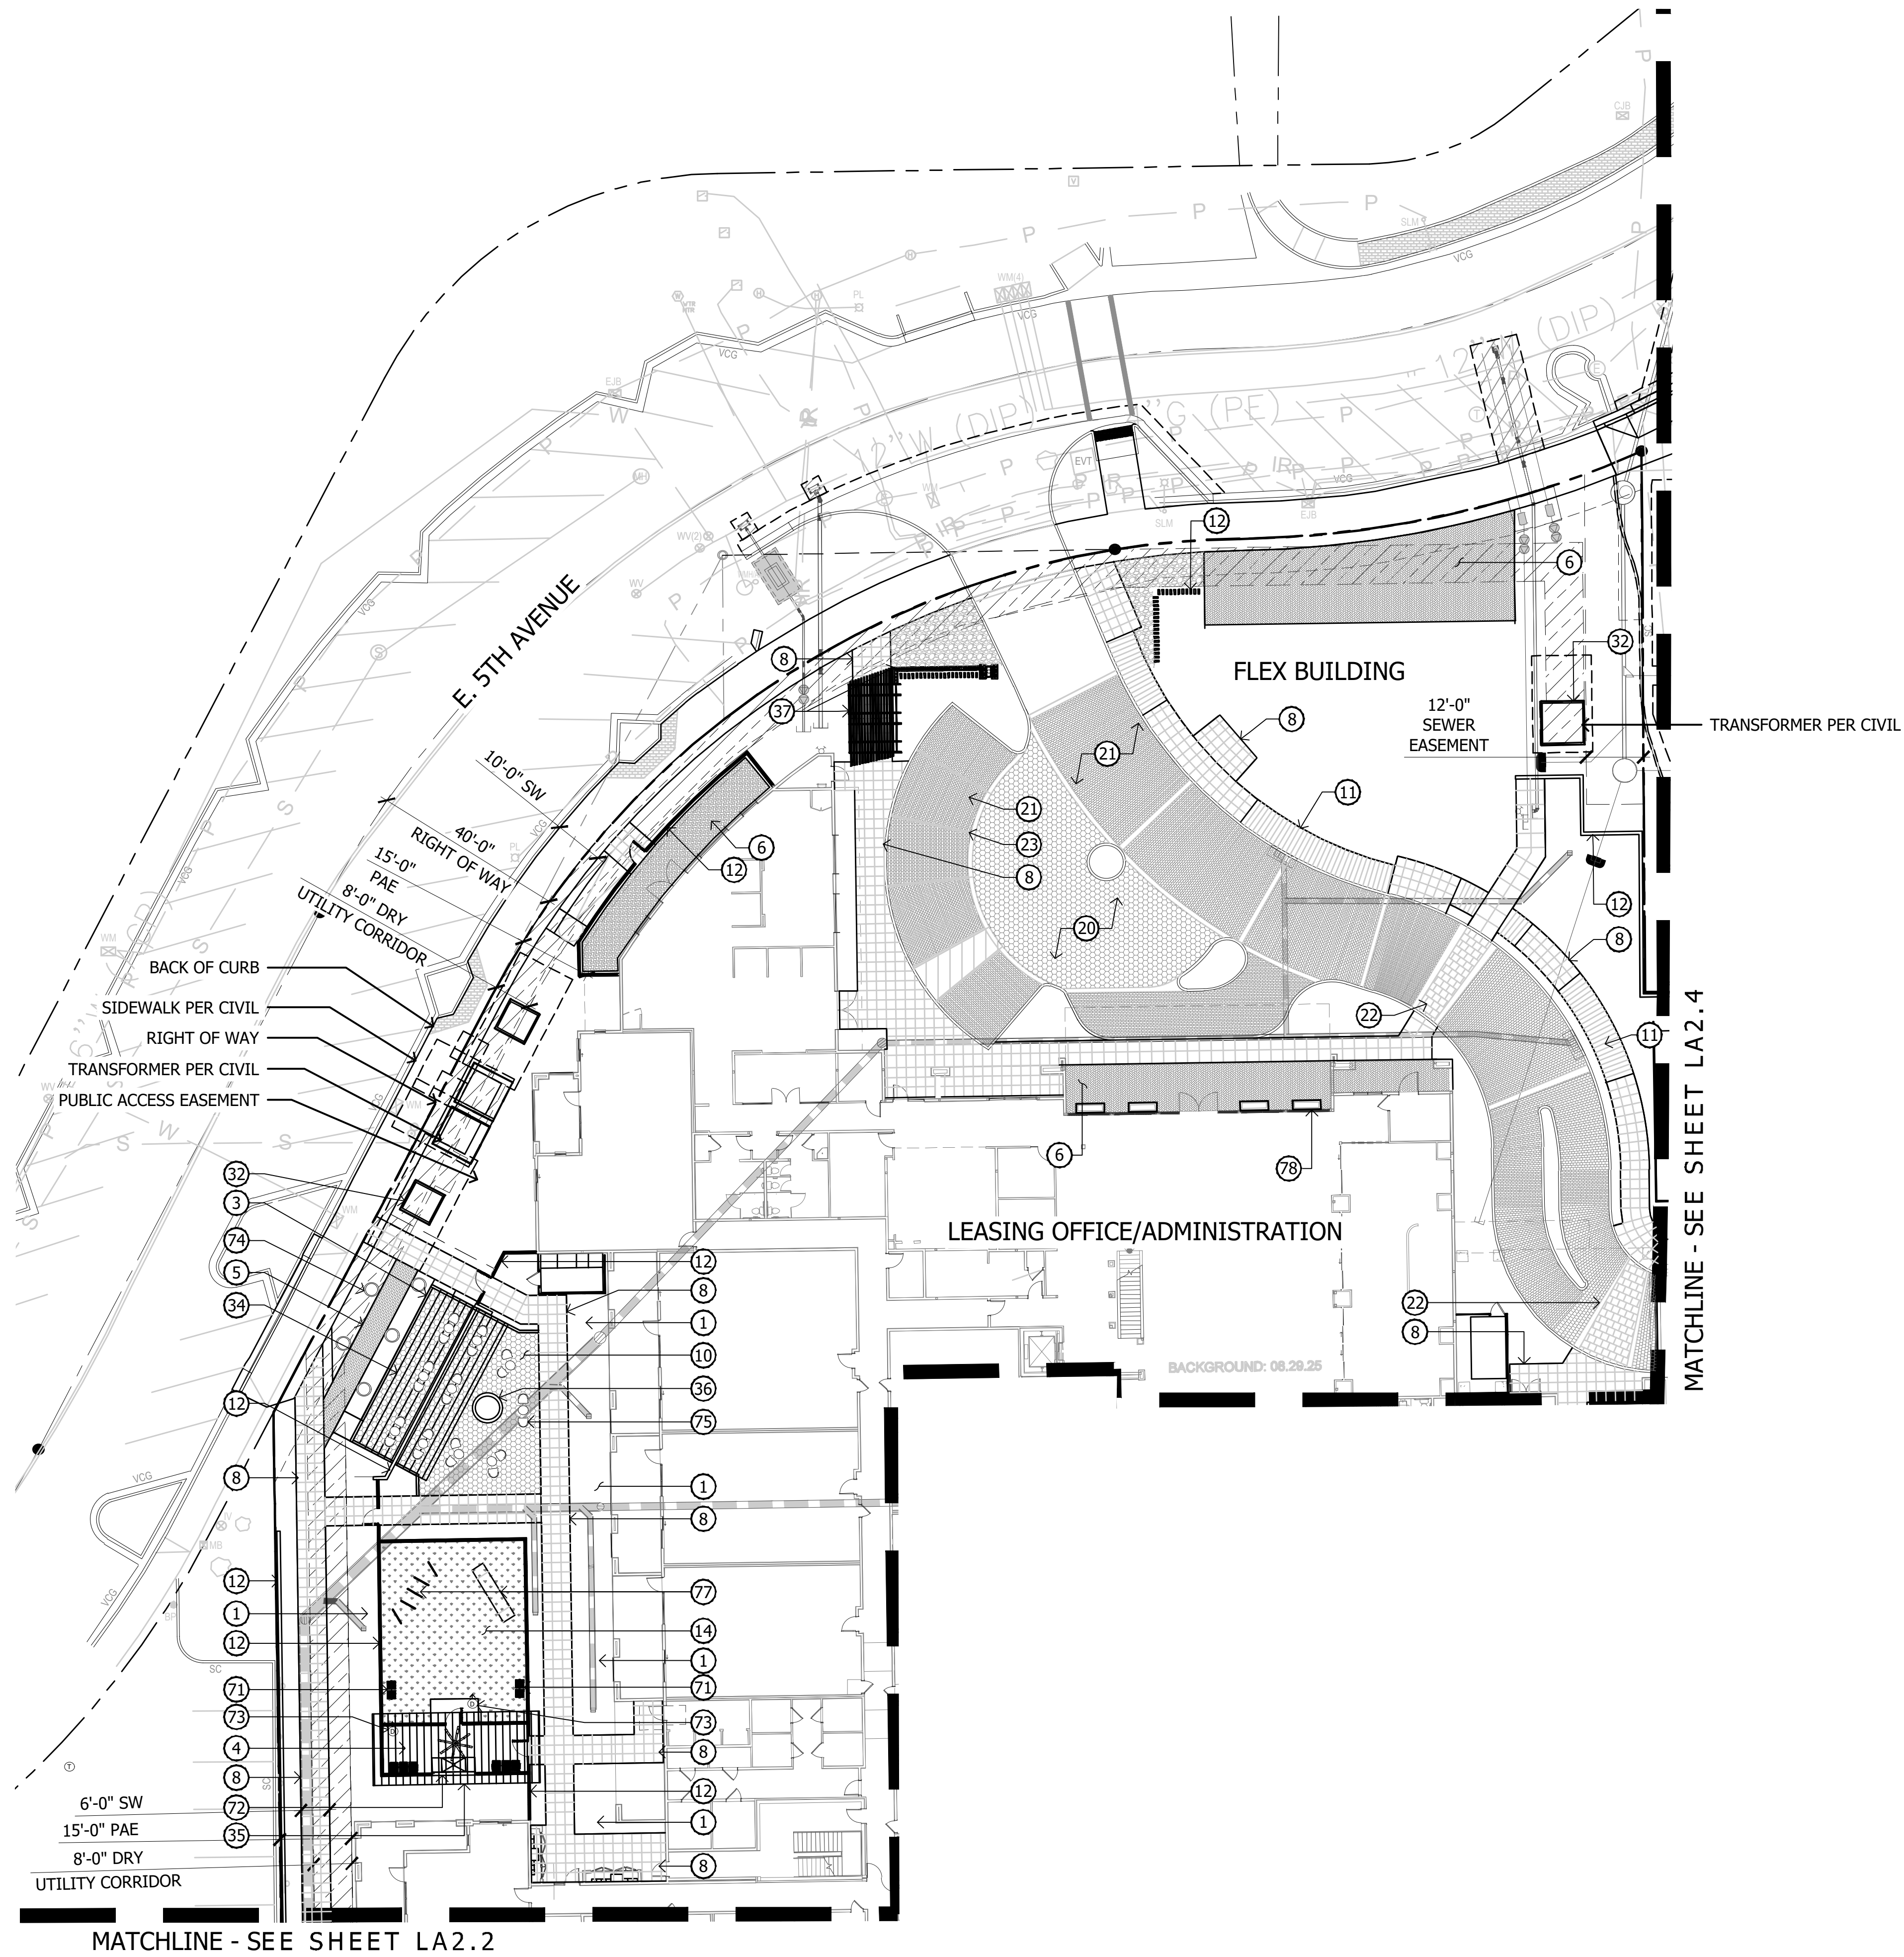


KEYNOTES	
1 LANDSCAPE AREA WITH DECOMPOSED GRANITE	45 BBQ NICHE WITH SHADE AT PODIUM DECK
2 CONCRETE SIDEWALK	46 PIZZA OVEN AT OUTDOOR KITCHEN
3 CONCRETE HEADER	47 CREDENZA BY OWNER
4 CONCRETE PAD	48 3'X14' OUTDOOR DINING TABLE
5 LINEAR PAVERS	49 MOVEABLE ISLAND BY OTHERS
6 HERRINGBONE PAVERS	50 SEATING ISLAND
7 PUBLIC ART WITH SHADE CANOPY BY OTHERS	51 WATER FEATURE AT COURTYARD A
8 2'X2' SCORED CONCRETE	52 WATER FEATURE AT COURTYARD B
9 2'X2' CONCRETE STEP PAVERS	53 BAR TOP AT OUTDOOR CORRIDOR
10 2' OCTAGON PAVERS AT PLAZA	54 TV WALL AT OUTDOOR CORRIDOR
11 LINEAR SCORED CONCRETE	55 PORTRAIT ART AT OUTDOOR CORRIDOR
12 SITE WALL	56 POOL TABLE
13 SITE RETAINING WALL	57 PING PONG TABLE
14 TURF	58 PORTRAIT ART AT OUTDOOR CORRIDOR
15 RESYSTA DECK	59 RUG AT OUTDOOR CORRIDOR
16 PODIUM DECK PAVERS	60 FIRE PIT AT RESYSTA DECK
17 MODULAR PLANTING TRAYS	61 FIREPIT AT GRADE
18 ARTIFICIAL TURF AT GRADE	62 FIRE PIT & SPA CONTROLS
19 ARTIFICIAL TURF AT PODIUM	63 ROUND FIRE PIT AT PODIUM DECK
20 DRIVABLE OCTAGON PAVERS	64 FESTOON LIGHTS AT GRADE
21 DRIVABLE VEHICULAR PAVERS	65 RIM FLOW PODIUM POOL
22 PEDESTRIAN CROSSING	66 PODIUM SPA
23 4' CONCRETE BANDING AT ENTRY DRIVE	67 NEGATIVE EDGE WATER FEATURE
24 ADA RAMP AT GRADE	68 15'X15' CUSTOM CABANAS AT PODIUM
25 ADA RAMP AT PODIUM DECK	69 UMBRELLAS AT PODIUM DECK
26 CONCRETE STAIRS AT GRADE	70 WHEEL CHAIR LIFT AT PODIUM DECK
27 CONCRETE STAIRS AT PODIUM	71 BENCH
28 8'X8' RAISED PLANTER AT GRADE	72 DOG WASH STATION
29 15'X72" PLANTER ON PODIUM	73 DOG WASTE STATION
30 STEEL HEADER PLANTER	74 ROUND CONCRETE BENCH AT PUBLIC PLAZA
31 RAISED PLANTER AT OUTDOOR CORRIDOR	75 FURNITURE BY OTHERS
32 TRANSFORMER SCREEN	76 24" X 72 PLANTER
33 18" RAISED PLANTER ON PODIUM	77 DOG AGILITY EQUIPMENT
34 TRELLIS SHADE OVER WEST PUBLIC PLAZA	78 3'X3' PLANTER AT GOLDWATER FRONTAGE
35 15'X35' SHADE STRUCTURE AT DOG PARK	79 RECTANGULAR CONCRETE BENCH
36 ROUND RAISED PLANTER AT PLAZA	
37 ENTRY MONUMENT	
38 20'X38' SHADE STRUCTURE	
39 20'X20' SHADE STRUCTURE	
40 PORCH SWING AT COURTYARD B	
41 11'X13' CANTILEVER SHADE STRUCTURE	
42 13'X45' SHADE STRUCTURE	
43 OUTDOOR FIREPLACE AT GRADE	
44 BBQ BAR AT OUTDOOR KITCHEN AT GRADE	

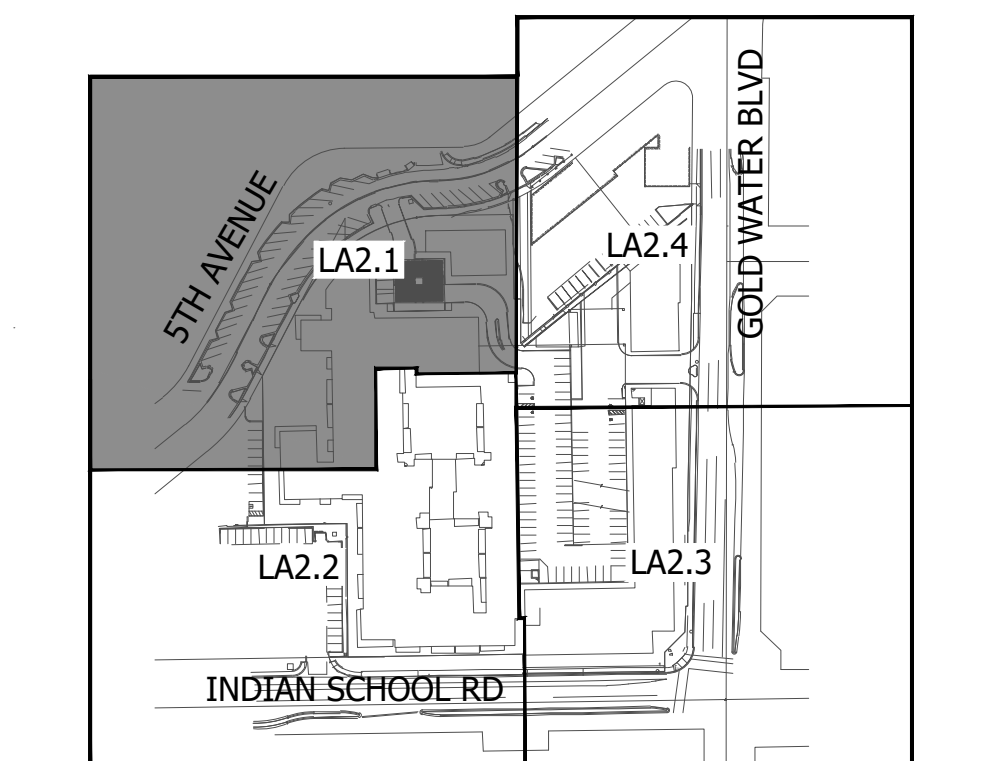


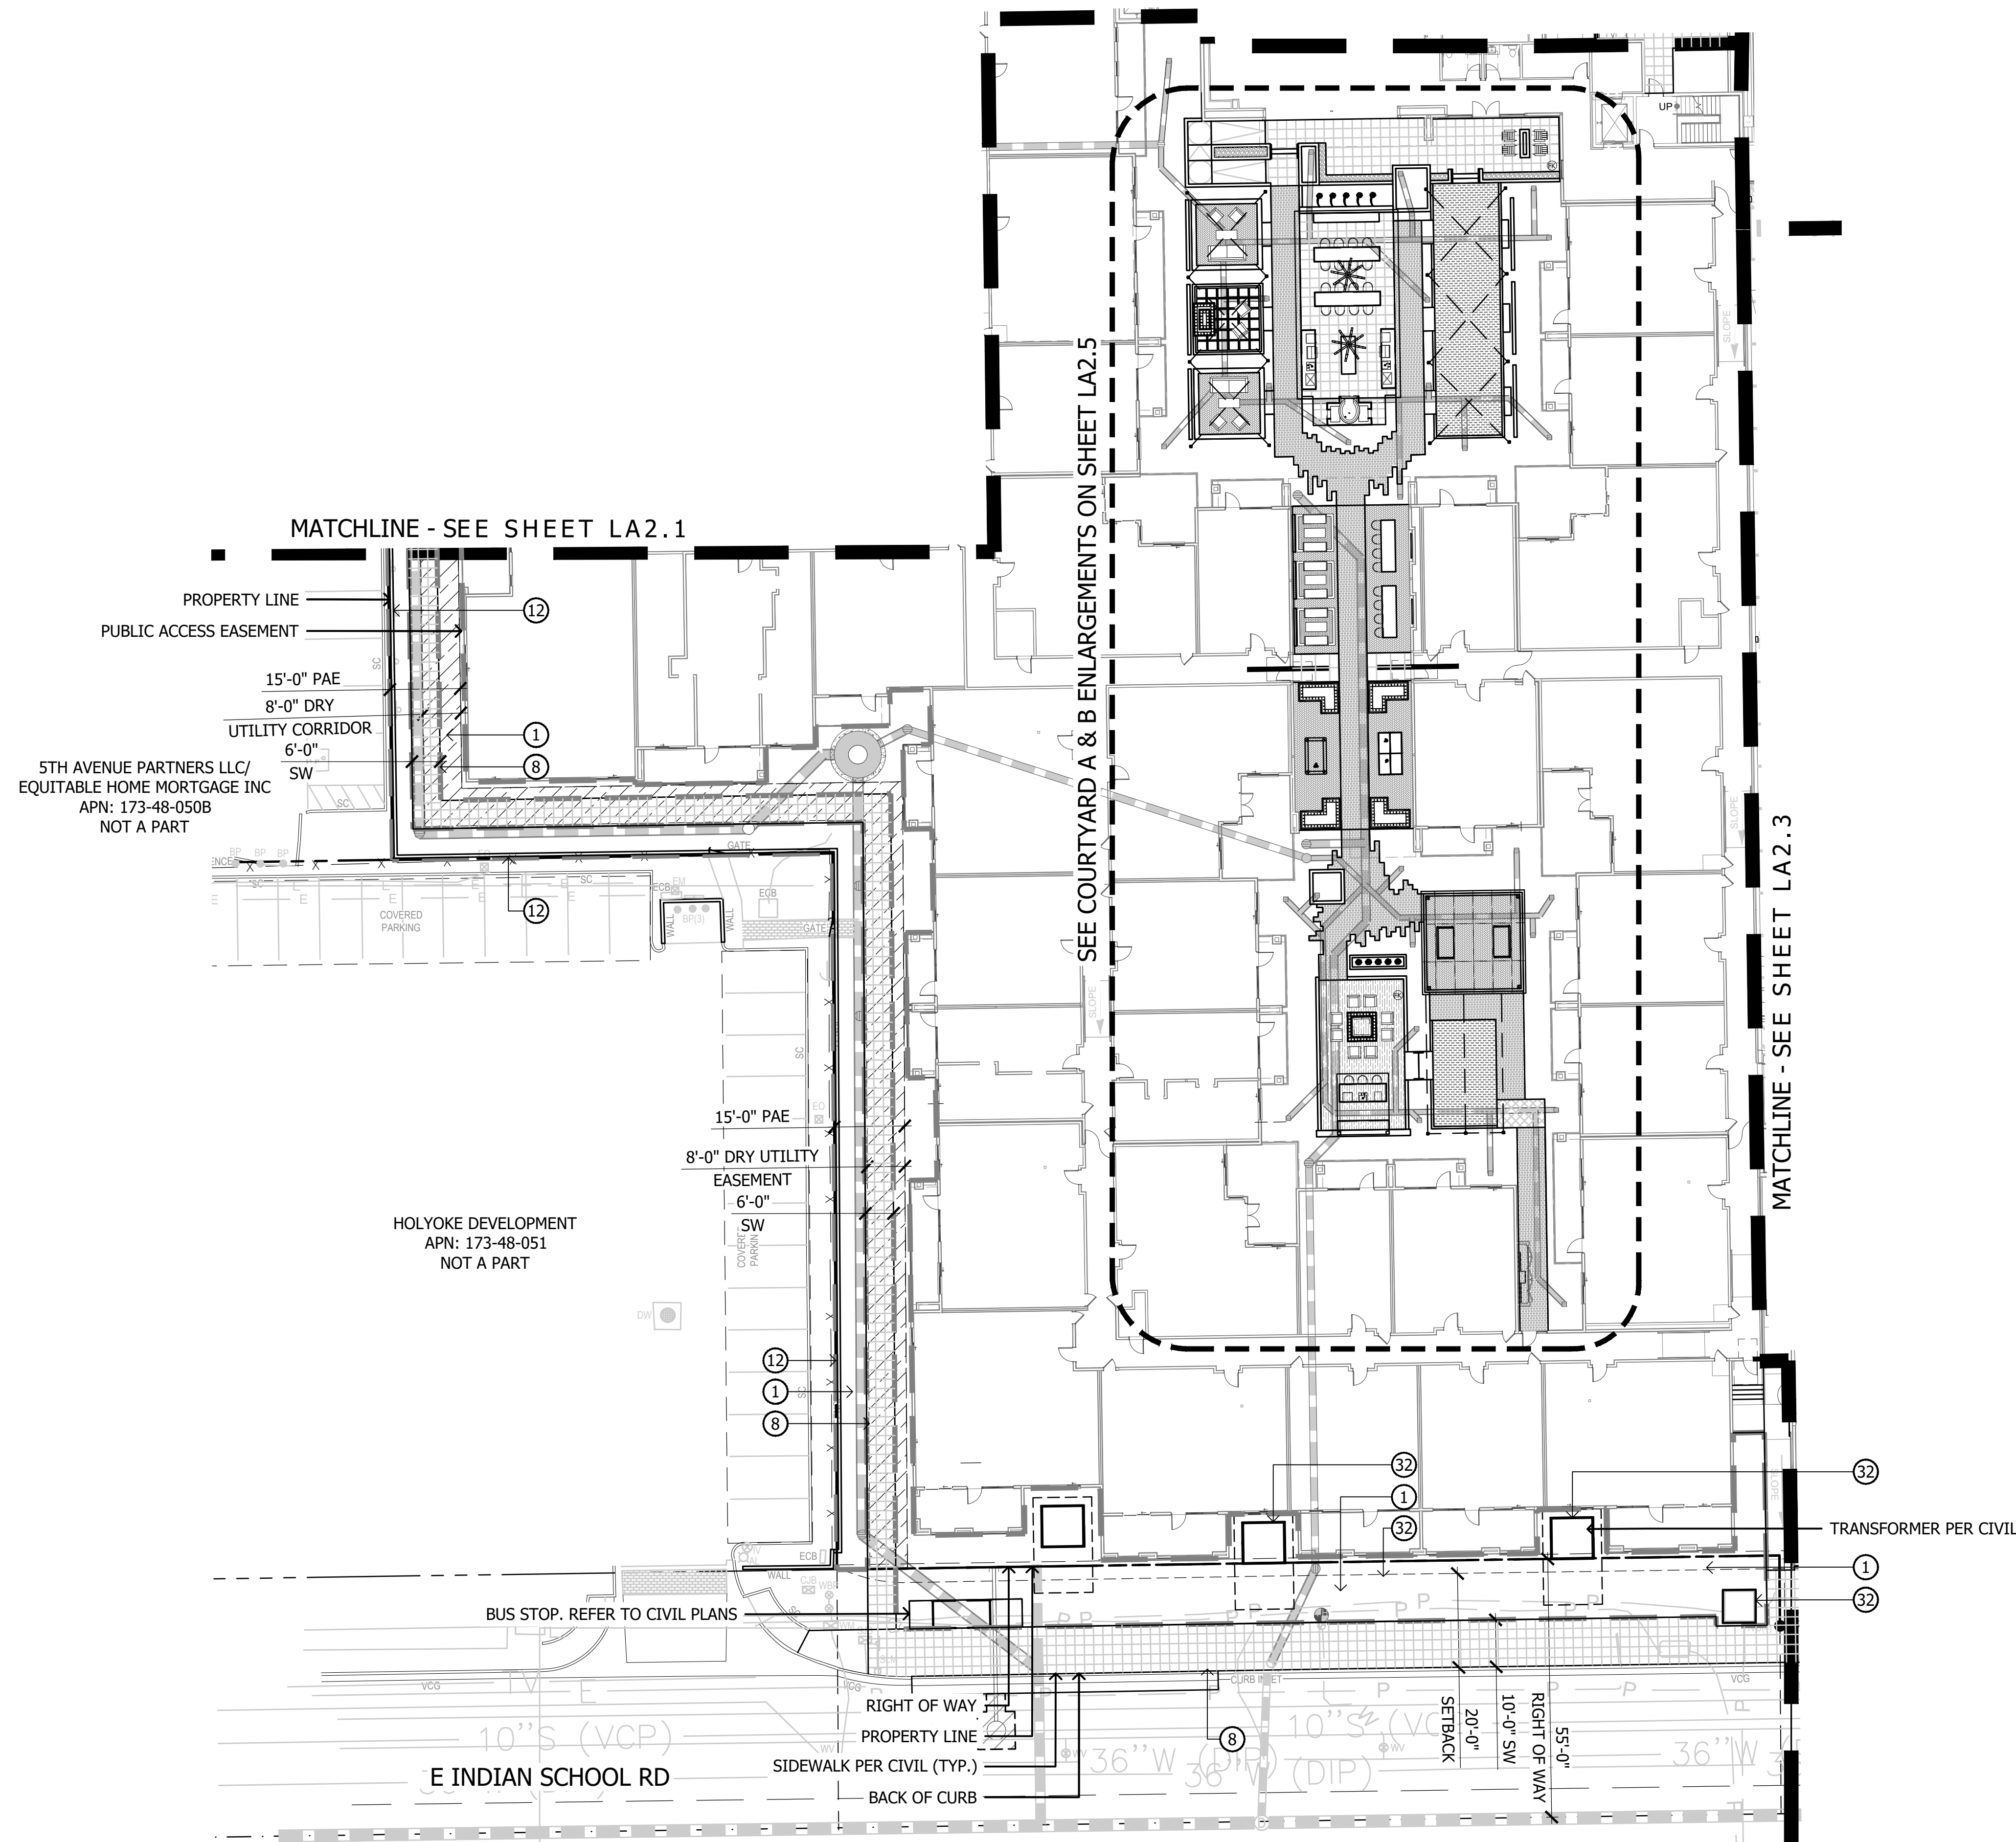


KEYNOTES	
1 LANDSCAPE AREA WITH DECOMPOSED GRANITE	45 BBQ NICHE WITH SHADE AT PODIUM DECK
2 CONCRETE SIDEWALK	46 PIZZA OVEN AT OUTDOOR KITCHEN
3 CONCRETE HEADER	47 CREDENZA BY OWNER
4 CONCRETE PAD	48 3'X14' OUTDOOR DINING TABLE
5 LINEAR PAVERS	49 MOVEABLE ISLAND BY OTHERS
6 HERRINGBONE PAVERS	50 SEATING ISLAND
7 PUBLIC ART WITH SHADE CANOPY BY OTHERS	51 WATER FEATURE AT COURTYARD A
8 2'X2' SCORED CONCRETE	52 WATER FEATURE AT COURTYARD B
9 2'X2' CONCRETE STEP PAVERS	53 BAR TOP AT OUTDOOR CORRIDOR
10 2' OCTAGON PAVERS AT PLAZA	54 TV WALL AT OUTDOOR CORRIDOR
11 LINEAR SCORED CONCRETE	55 PORTRAIT ART AT OUTDOOR CORRIDOR
12 SITE WALL	56 POOL TABLE
13 SITE RETAINING WALL	57 PING PONG TABLE
14 TURF	58 PORTRAIT ART AT OUTDOOR CORRIDOR
15 RESYSTA DECK	59 RUG AT OUTDOOR CORRIDOR
16 PODIUM DECK PAVERS	60 FIRE PIT AT RESYSTA DECK
17 MODULAR PLANTING TRAYS	61 FIREPIT AT GRADE
18 ARTIFICIAL TURF AT GRADE	62 FIRE PIT & SPA CONTROLS
19 ARTIFICIAL TURF AT PODIUM	63 ROUND FIRE PIT AT PODIUM DECK
20 DRIVABLE OCTAGON PAVERS	64 FESTOON LIGHTS AT GRADE
21 DRIVABLE VEHICULAR PAVERS	65 RIM FLOW PODIUM POOL
22 PEDESTRIAN CROSSING	66 PODIUM SPA
23 4" CONCRETE BANDING AT ENTRY DRIVE	67 NEGATIVE EDGE WATER FEATURE
24 ADA RAMP AT GRADE	68 15'X15' CUSTOM CABANAS AT PODIUM
25 ADA RAMP AT PODIUM DECK	69 UMBRELLAS AT PODIUM DECK
26 CONCRETE STAIRS AT GRADE	70 WHEEL CHAIR LIFT AT PODIUM DECK
27 CONCRETE STAIRS AT PODIUM	71 BENCH
28 8'X8' RAISED PLANTER AT GRADE	72 DOG WASH STATION
29 15'X72" PLANTER ON PODIUM	73 DOG WASTE STATION
30 STEEL HEADER PLANTER	74 ROUND CONCRETE BENCH AT PUBLIC PLAZA
31 RAISED PLANTER AT OUTDOOR CORRIDOR	75 FURNITURE BY OTHERS
32 TRANSFORMER SCREEN	76 24" X 72 PLANTER
33 18" RAISED PLANTER ON PODIUM	77 DOG AGILITY EQUIPMENT
34 TRELLIS SHADE OVER WEST PUBLIC PLAZA	78 3'X3' PLANTER AT GOLDWATER FRONTAGE
35 15'X35' SHADE STRUCTURE AT DOG PARK	79 RECTANGULAR CONCRETE BENCH
36 ROUND RAISED PLANTER AT PLAZA	
37 ENTRY MONUMENT	
38 20'X38' SHADE STRUCTURE	
39 20'X20' SHADE STRUCTURE	
40 PORCH SWING AT COURTYARD B	
41 11'X13' CANTILEVER SHADE STRUCTURE	
42 13'X45' SHADE STRUCTURE	
43 OUTDOOR FIREPLACE AT GRADE	
44 BBQ BAR AT OUTDOOR KITCHEN AT GRADE	

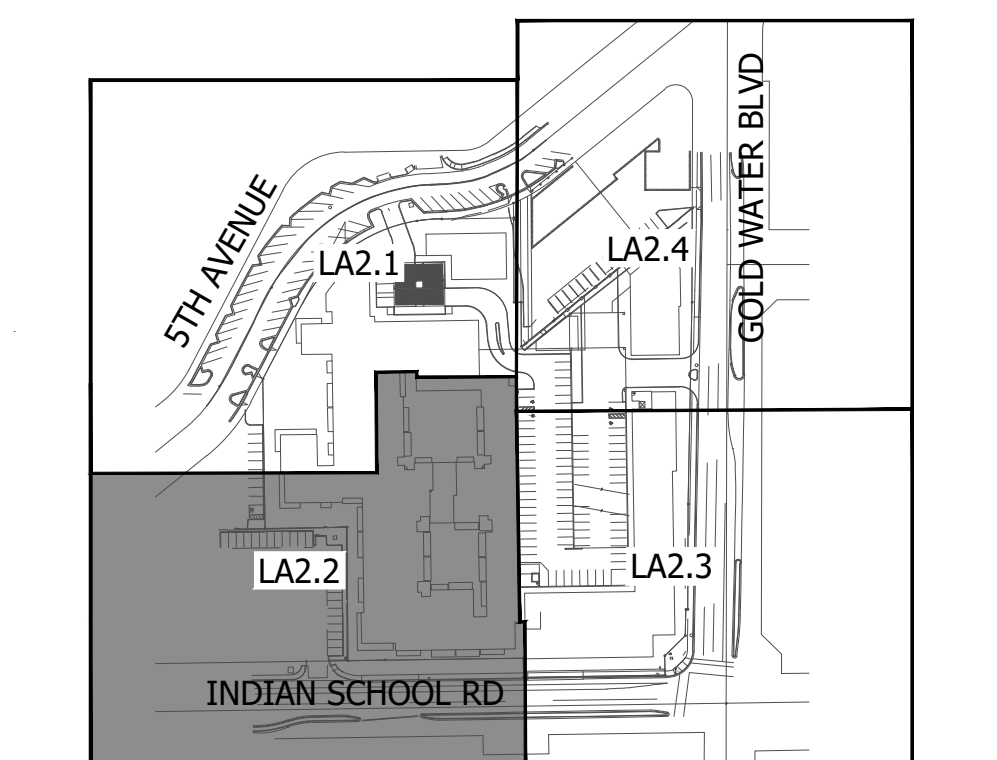



KEY MAP NOT TO SCALE

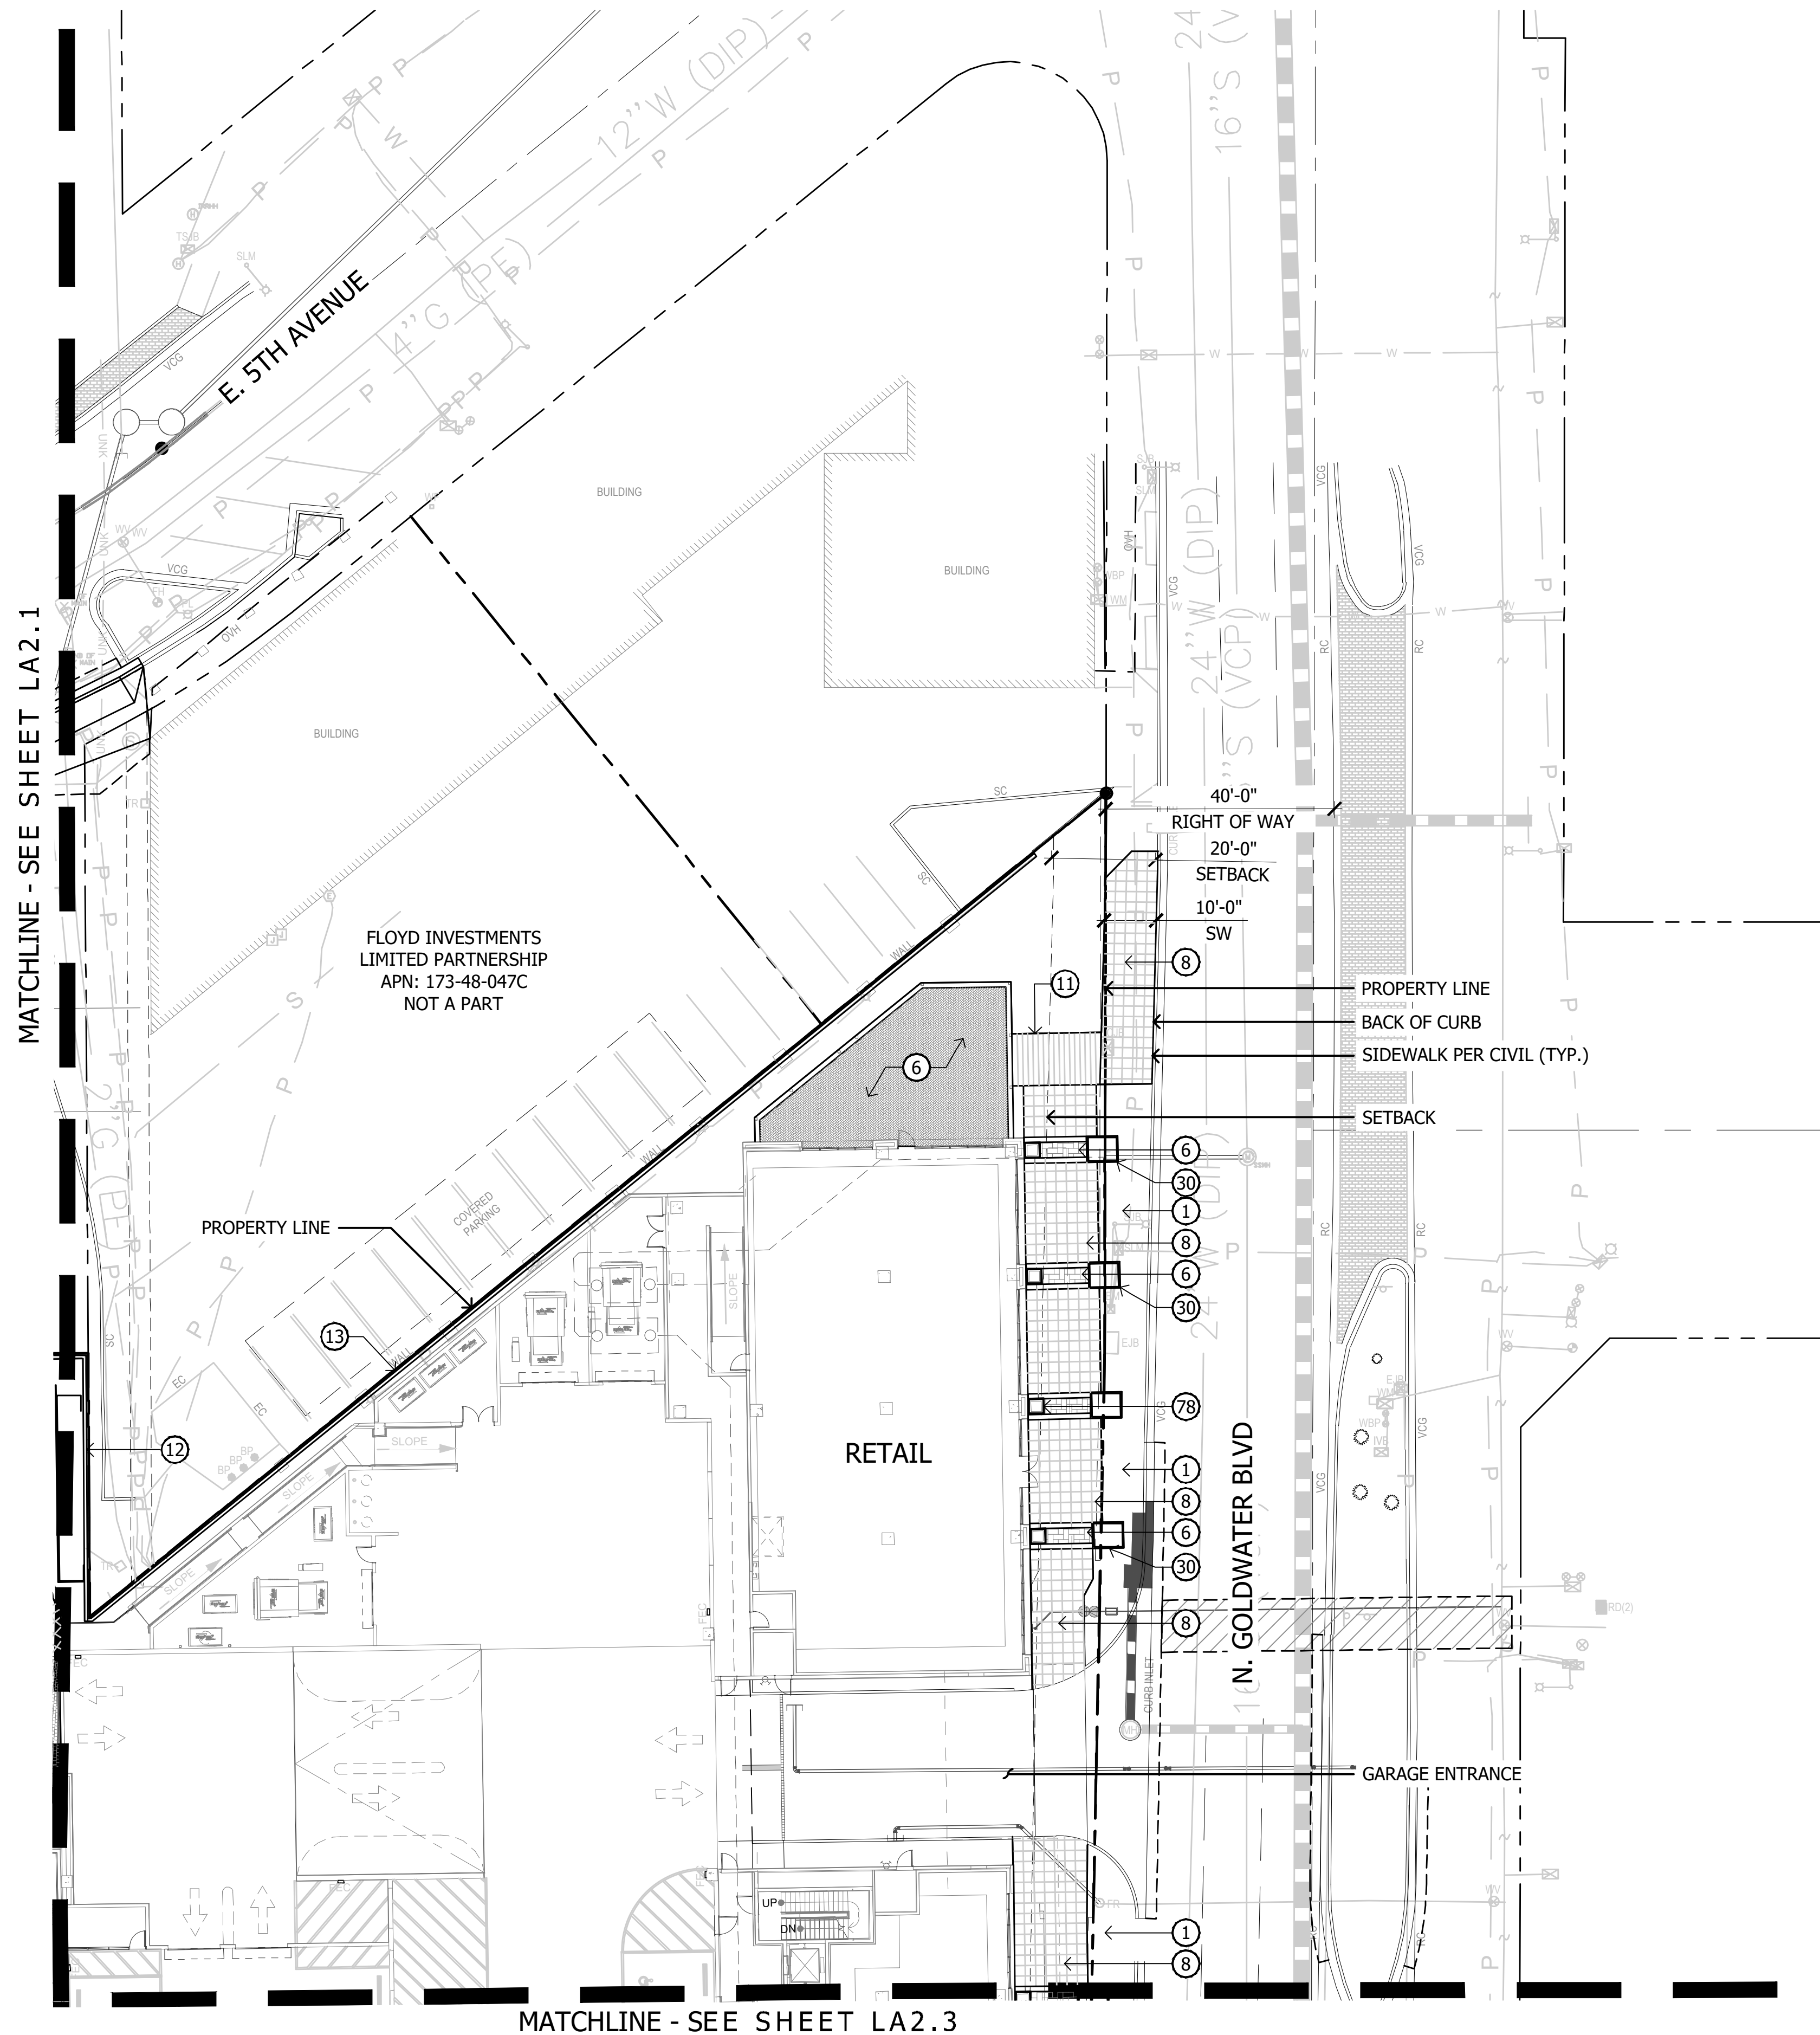


KEYNOTES	
1 LANDSCAPE AREA WITH DECOMPOSED GRANITE	45 BBQ NICHE WITH SHADE AT PODIUM DECK
2 CONCRETE SIDEWALK	46 PIZZA OVEN AT OUTDOOR KITCHEN
3 CONCRETE HEADER	47 CREENZA BY OWNER
4 CONCRETE PAD	48 3'X14' OUTDOOR DINING TABLE
5 LINEAR PAVERS	49 MOVEABLE ISLAND BY OTHERS
6 HERRINGBONE PAVERS	50 SEATING ISLAND
7 PUBLIC ART WITH SHADE CANOPY BY OTHERS	51 WATER FEATURE AT COURTYARD A
8 2'X2' SCORED CONCRETE	52 WATER FEATURE AT COURTYARD B
9 2'X2' CONCRETE STEP PAVERS	53 BAR TOP AT OUTDOOR CORRIDOR
10 2' OCTAGON PAVERS AT PLAZA	54 TV WALL AT OUTDOOR CORRIDOR
11 LINEAR SCORED CONCRETE	55 PORTRAIT ART AT OUTDOOR CORRIDOR
12 SITE WALL	56 POOL TABLE
13 SITE RETAINING WALL	57 PING PONG TABLE
14 TURF	58 PORTRAIT ART AT OUTDOOR CORRIDOR
15 RESYSTA DECK	59 RUG AT OUTDOOR CORRIDOR
16 PODIUM DECK PAVERS	60 FIRE PIT AT RESYSTA DECK
17 MODULAR PLANTING TRAYS	61 FIREPIT AT GRADE
18 ARTIFICIAL TURF AT GRADE	62 FIRE PIT & SPA CONTROLS
19 ARTIFICIAL TURF AT PODIUM	63 ROUND FIRE PIT AT PODIUM DECK
20 DRIVABLE OCTAGON PAVERS	64 FESTOON LIGHTS AT GRADE
21 DRIVABLE VEHICULAR PAVERS	65 RIM FLOW PODIUM POOL
22 PEDESTRIAN CROSSING	66 PODIUM SPA
23 4" CONCRETE BANDING AT ENTRY DRIVE	67 NEGATIVE EDGE WATER FEATURE
24 ADA RAMP AT GRADE	68 15'X15' CUSTOM CABANAS AT PODIUM
25 ADA RAMP AT PODIUM DECK	69 UMBRELLAS AT PODIUM DECK
26 CONCRETE STAIRS AT GRADE	70 WHEEL CHAIR LIFT AT PODIUM DECK
27 CONCRETE STAIRS AT PODIUM	71 BENCH
28 8'X8' RAISED PLANTER AT GRADE	72 DOG WASH STATION
29 15'X72" PLANTER ON PODIUM	73 DOG WASTE STATION
30 STEEL HEADER PLANTER	74 ROUND CONCRETE BENCH AT PUBLIC PLAZA
31 RAISED PLANTER AT OUTDOOR CORRIDOR	75 FURNITURE BY OTHERS
32 TRANSFORMER SCREEN	76 24" X 72 PLANTER
33 18" RAISED PLANTER ON PODIUM	77 DOG AGILITY EQUIPMENT
34 TRELLIS SHADE OVER WEST PUBLIC PLAZA	78 3'X3' PLANTER AT GOLDWATER FRONTAGE
35 15'X35' SHADE STRUCTURE AT DOG PARK	79 RECTANGULAR CONCRETE BENCH
36 ROUND RAISED PLANTER AT PLAZA	
37 ENTRY MONUMENT	
38 20'X38' SHADE STRUCTURE	
39 20'X20' SHADE STRUCTURE	
40 PORCH SWING AT COURTYARD B	
41 11'X13' CANTILEVER SHADE STRUCTURE	
42 13'X45' SHADE STRUCTURE	
43 OUTDOOR FIREPLACE AT GRADE	
44 BBQ BAR AT OUTDOOR KITCHEN AT GRADE	

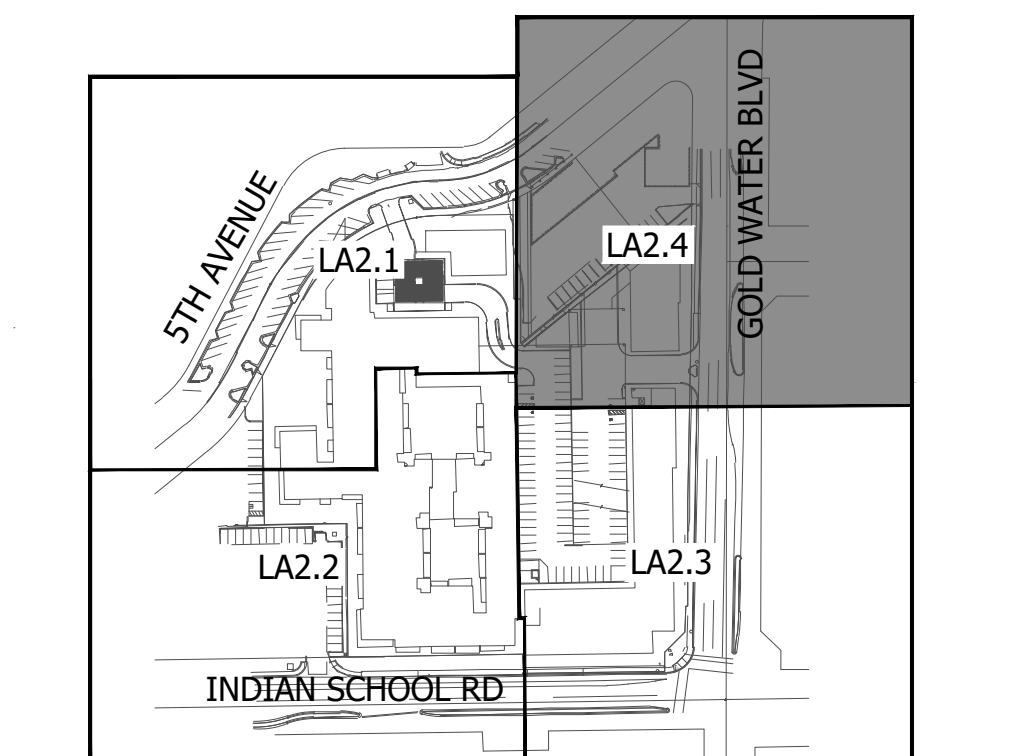

KEY MAP NOT TO SCALE

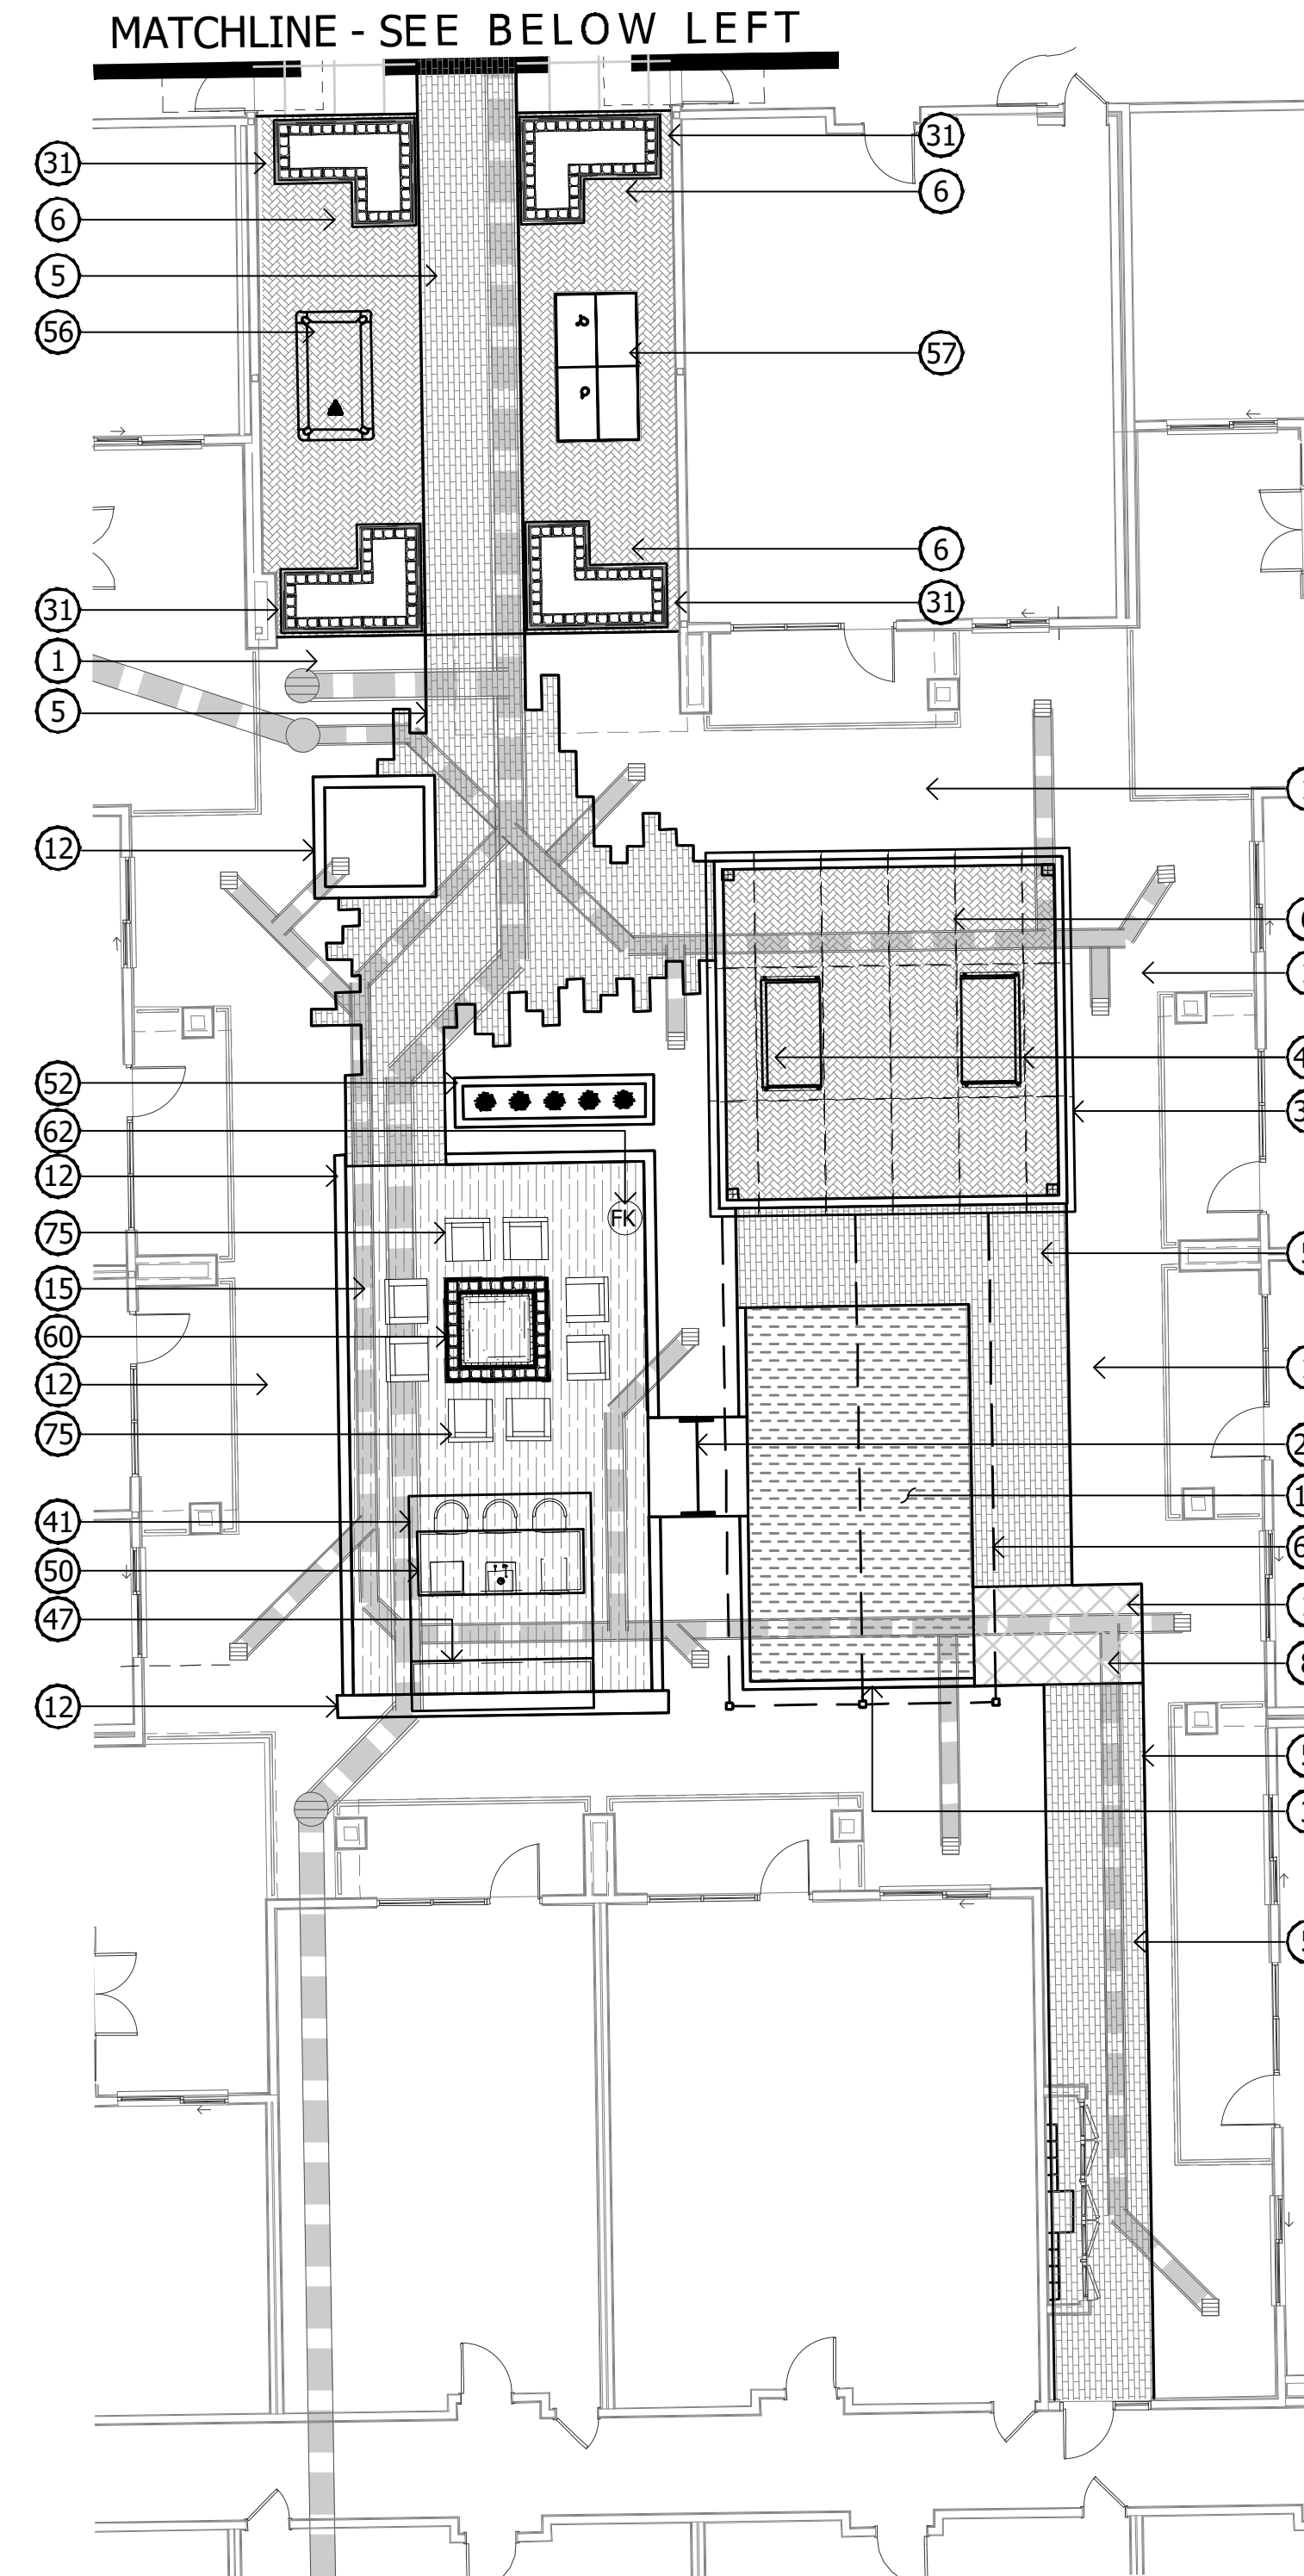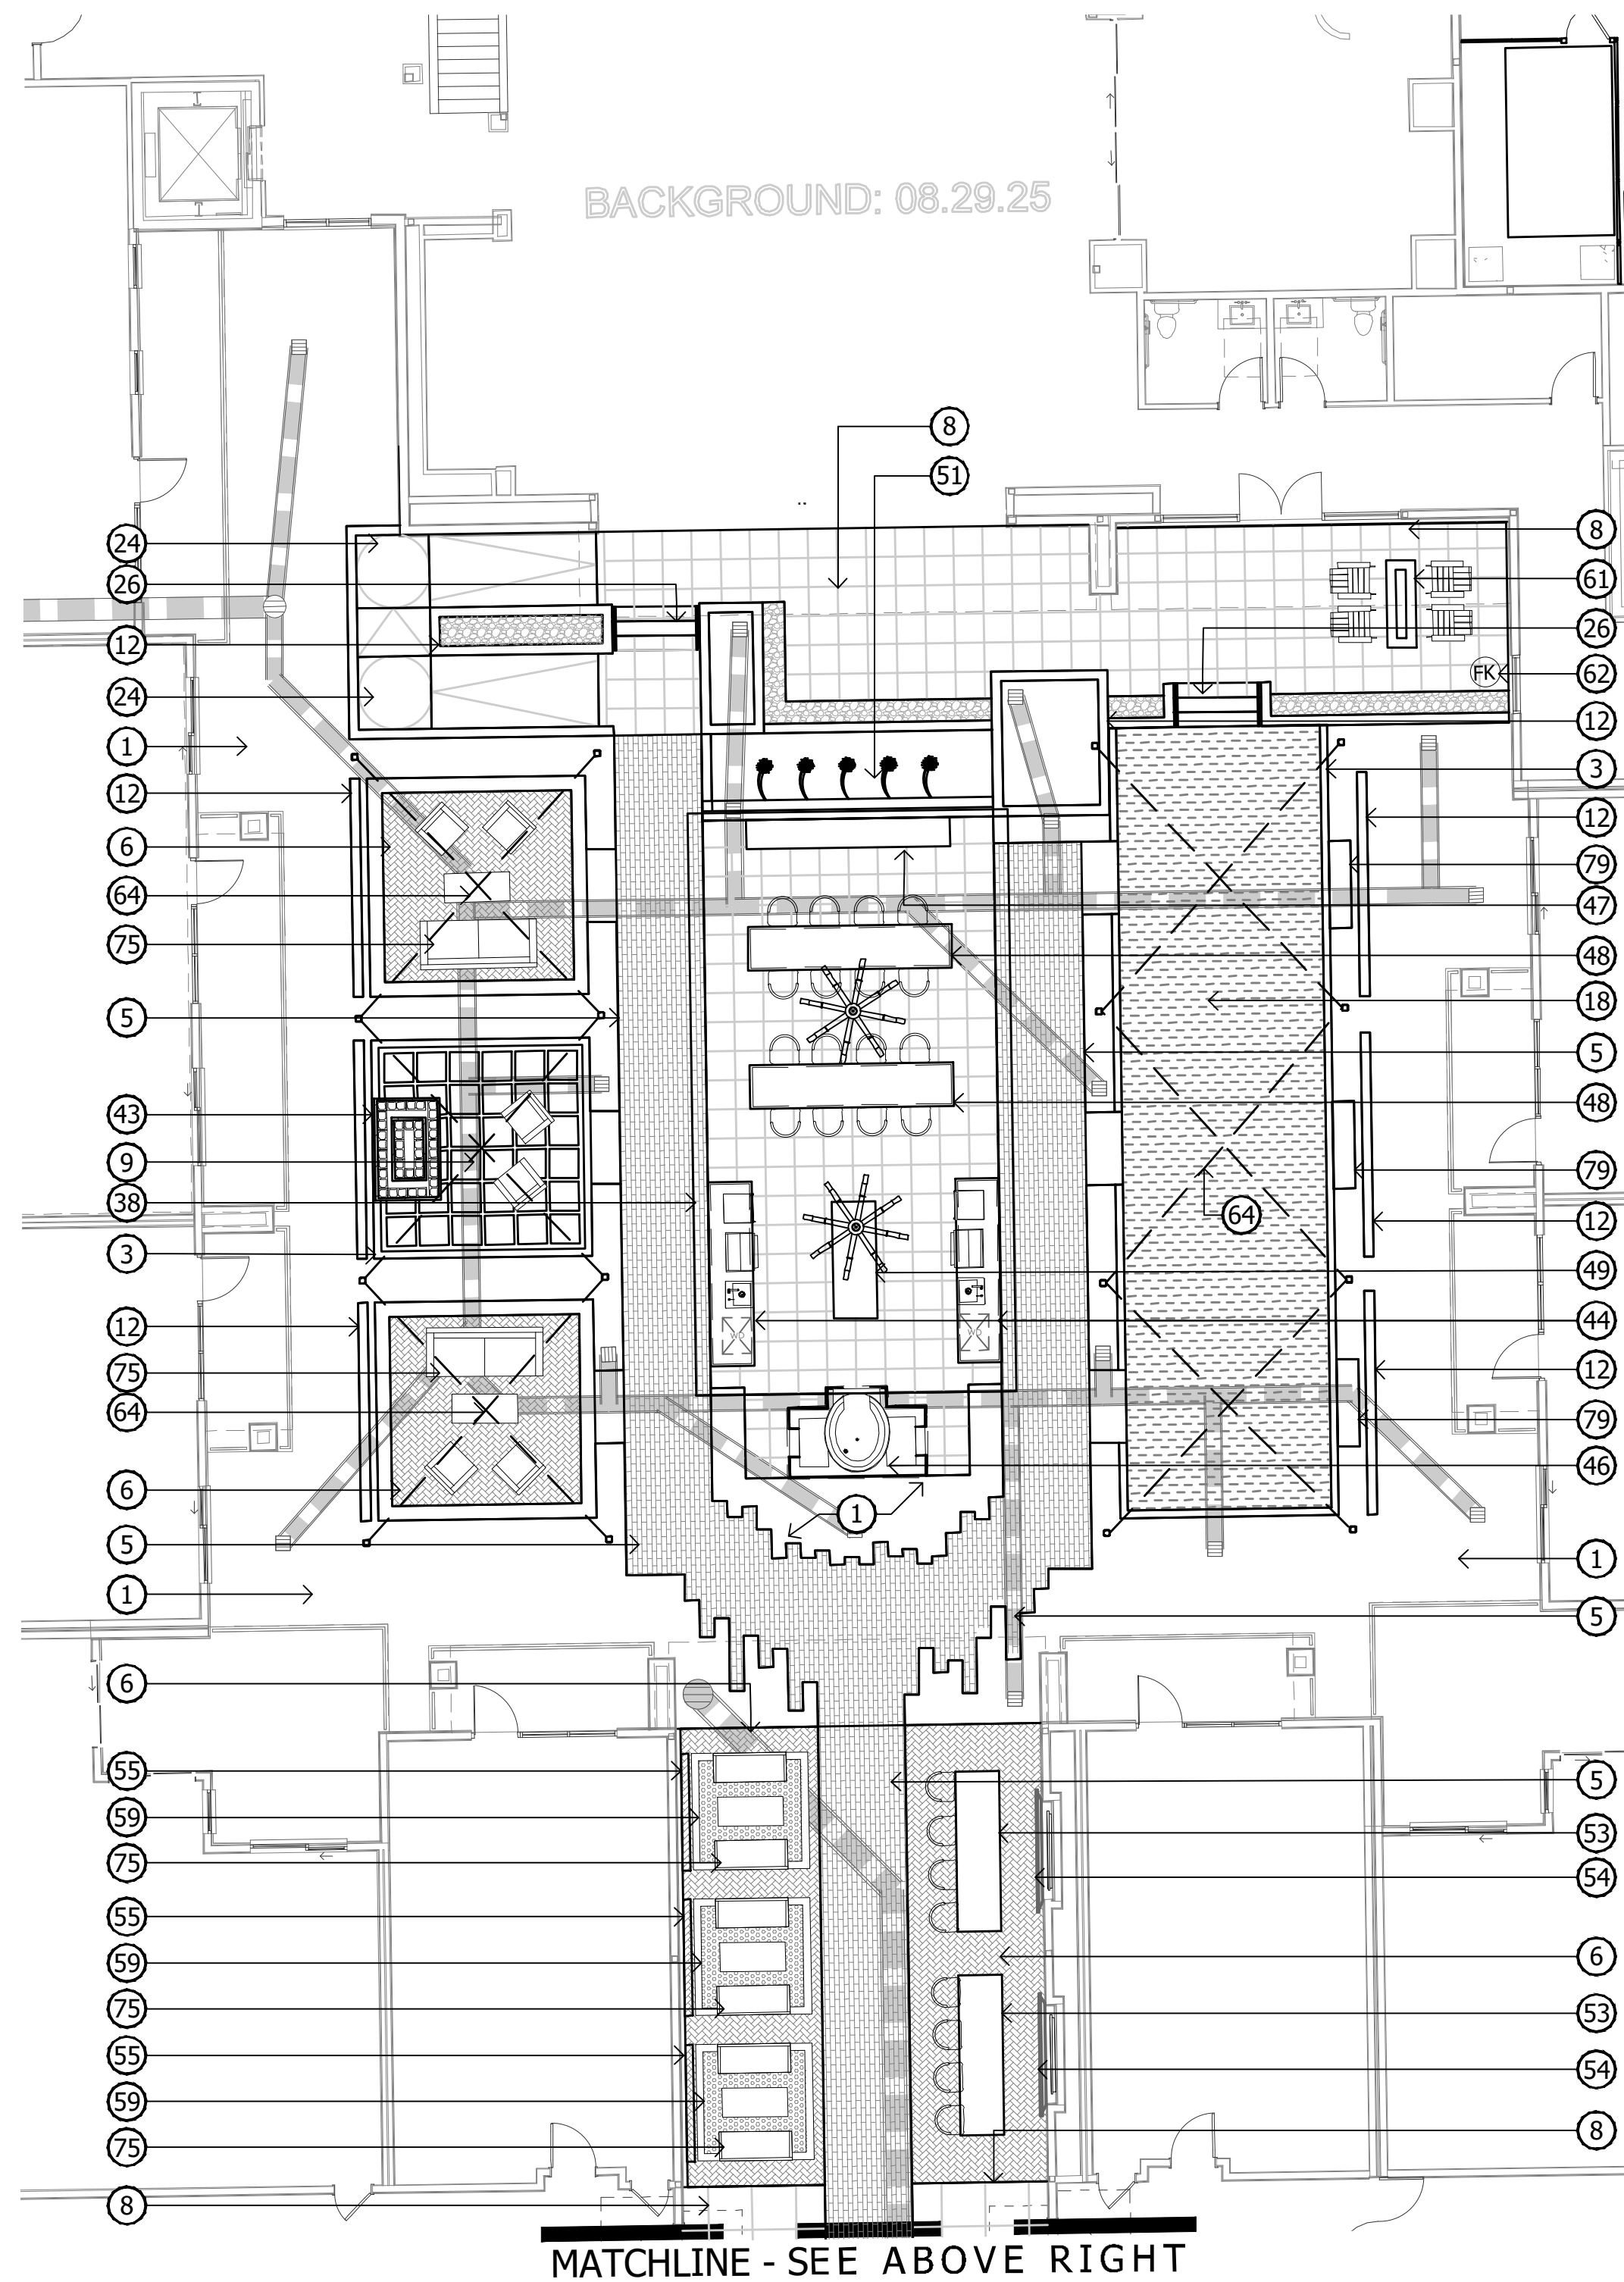


- KEYNOTES**
- | | |
|--|---|
| ① LANDSCAPE AREA WITH DECOMPOSED GRANITE | ④⑤ BBQ NICHE WITH SHADE AT PODIUM DECK |
| ② CONCRETE SIDEWALK | ④⑥ PIZZA OVEN AT OUTDOOR KITCHEN |
| ③ CONCRETE HEADER | ④⑦ CREENZA BY OWNER |
| ④ CONCRETE PAD | ④⑧ 3'X14' OUTDOOR DINING TABLE |
| ⑤ LINEAR PAVERS | ④⑨ MOVEABLE ISLAND BY OTHERS |
| ⑥ HERRINGBONE PAVERS | ⑤⑩ SEATING ISLAND |
| ⑦ PUBLIC ART WITH SHADE CANOPY BY OTHERS | ⑤① WATER FEATURE AT COURTYARD A |
| ⑧ 2'X2' SCORED CONCRETE | ⑤② WATER FEATURE AT COURTYARD B |
| ⑨ 2'X2' CONCRETE STEP PAVERS | ⑤③ BAR TOP AT OUTDOOR CORRIDOR |
| ⑩ 2' OCTAGON PAVERS AT PLAZA | ⑤④ TV WALL AT OUTDOOR CORRIDOR |
| ⑪ LINEAR SCORED CONCRETE | ⑤⑤ PORTRAIT ART AT OUTDOOR CORRIDOR |
| ⑫ SITE WALL | ⑤⑥ POOL TABLE |
| ⑬ SITE RETAINING WALL | ⑤⑦ PING PONG TABLE |
| ⑭ TURF | ⑤⑧ PORTRAIT ART AT OUTDOOR CORRIDOR |
| ⑮ RESYSTA DECK | ⑤⑨ RUG AT OUTDOOR CORRIDOR |
| ⑯ PODIUM DECK PAVERS | ⑥⑩ FIRE PIT AT RESYSTA DECK |
| ⑰ MODULAR PLANTING TRAYS | ⑥⑪ FIREPIT AT GRADE |
| ⑱ ARTIFICIAL TURF AT GRADE | ⑥⑫ FIRE PIT & SPA CONTROLS |
| ⑲ ARTIFICIAL TURF AT PODIUM | ⑥⑬ ROUND FIRE PIT AT PODIUM DECK |
| ⑳ DRIVABLE OCTAGON PAVERS | ⑥⑭ FESTOON LIGHTS AT GRADE |
| ㉑ DRIVABLE VEHICULAR PAVERS | ⑥⑮ RIM FLOW PODIUM POOL |
| ㉒ PEDESTRIAN CROSSING | ⑥⑯ PODIUM SPA |
| ㉓ 4" CONCRETE BANDING AT ENTRY DRIVE | ⑥⑰ NEGATIVE EDGE WATER FEATURE |
| ㉔ ADA RAMP AT GRADE | ⑥⑱ 15'X15' CUSTOM CABANAS AT PODIUM |
| ㉕ ADA RAMP AT PODIUM DECK | ⑥⑲ UMBRELLAS AT PODIUM DECK |
| ㉖ CONCRETE STAIRS AT GRADE | ⑦① WHEEL CHAIR LIFT AT PODIUM DECK |
| ㉗ CONCRETE STAIRS AT PODIUM | ⑦② BENCH |
| ㉘ 8'X8' RAISED PLANTER AT GRADE | ⑦③ DOG WASH STATION |
| ㉙ 15'X72" PLANTER ON PODIUM | ⑦④ DOG WASTE STATION |
| ㉚ STEEL HEADER PLANTER | ⑦⑤ ROUND CONCRETE BENCH AT PUBLIC PLAZA |
| ㉛ RAISED PLANTER AT OUTDOOR CORRIDOR | ⑦⑥ FURNITURE BY OTHERS |
| ㉜ TRANSFORMER SCREEN | ⑦⑦ 24" X 72 PLANTER |
| ㉝ 18" RAISED PLANTER ON PODIUM | ⑦⑧ DOG AGILITY EQUIPMENT |
| ㉞ TRELLIS SHADE OVER WEST PUBLIC PLAZA | ⑦⑨ 3'X3' PLANTER AT GOLDWATER FRONTAGE |
| ㉟ 15'X35' SHADE STRUCTURE AT DOG PARK | ⑧① RECTANGULAR CONCRETE BENCH |
| ㊱ ROUND RAISED PLANTER AT PLAZA | |
| ㊲ ENTRY MONUMENT | |
| ㊳ 20'X38' SHADE STRUCTURE | |
| ㊴ 20'X20' SHADE STRUCTURE | |
| ㊵ PORCH SWING AT COURTYARD B | |
| ㊶ 11'X13' CANTILEVER SHADE STRUCTURE | |
| ㊷ 13'X45' SHADE STRUCTURE | |
| ㊸ OUTDOOR FIREPLACE AT GRADE | |
| ㊹ BBQ BAR AT OUTDOOR KITCHEN AT GRADE | |

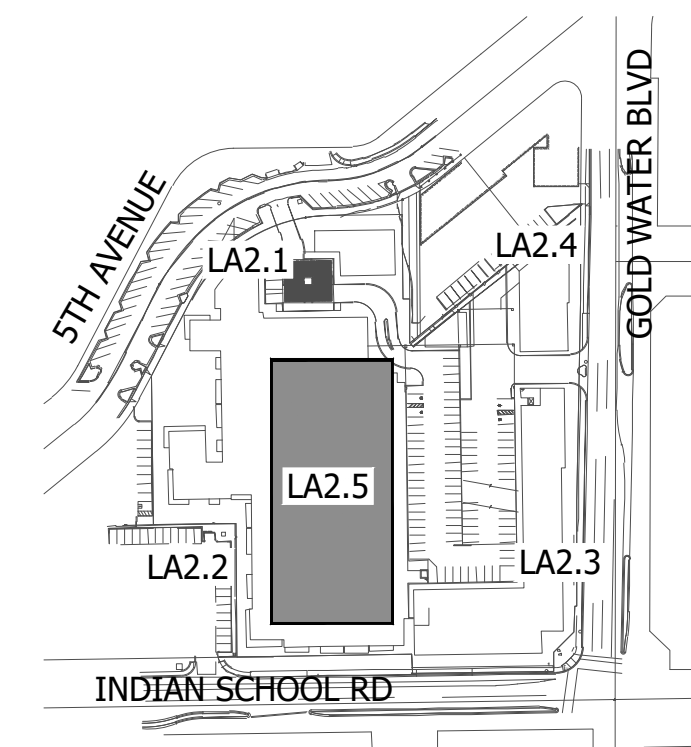


KEY MAP

NOT TO SCALE

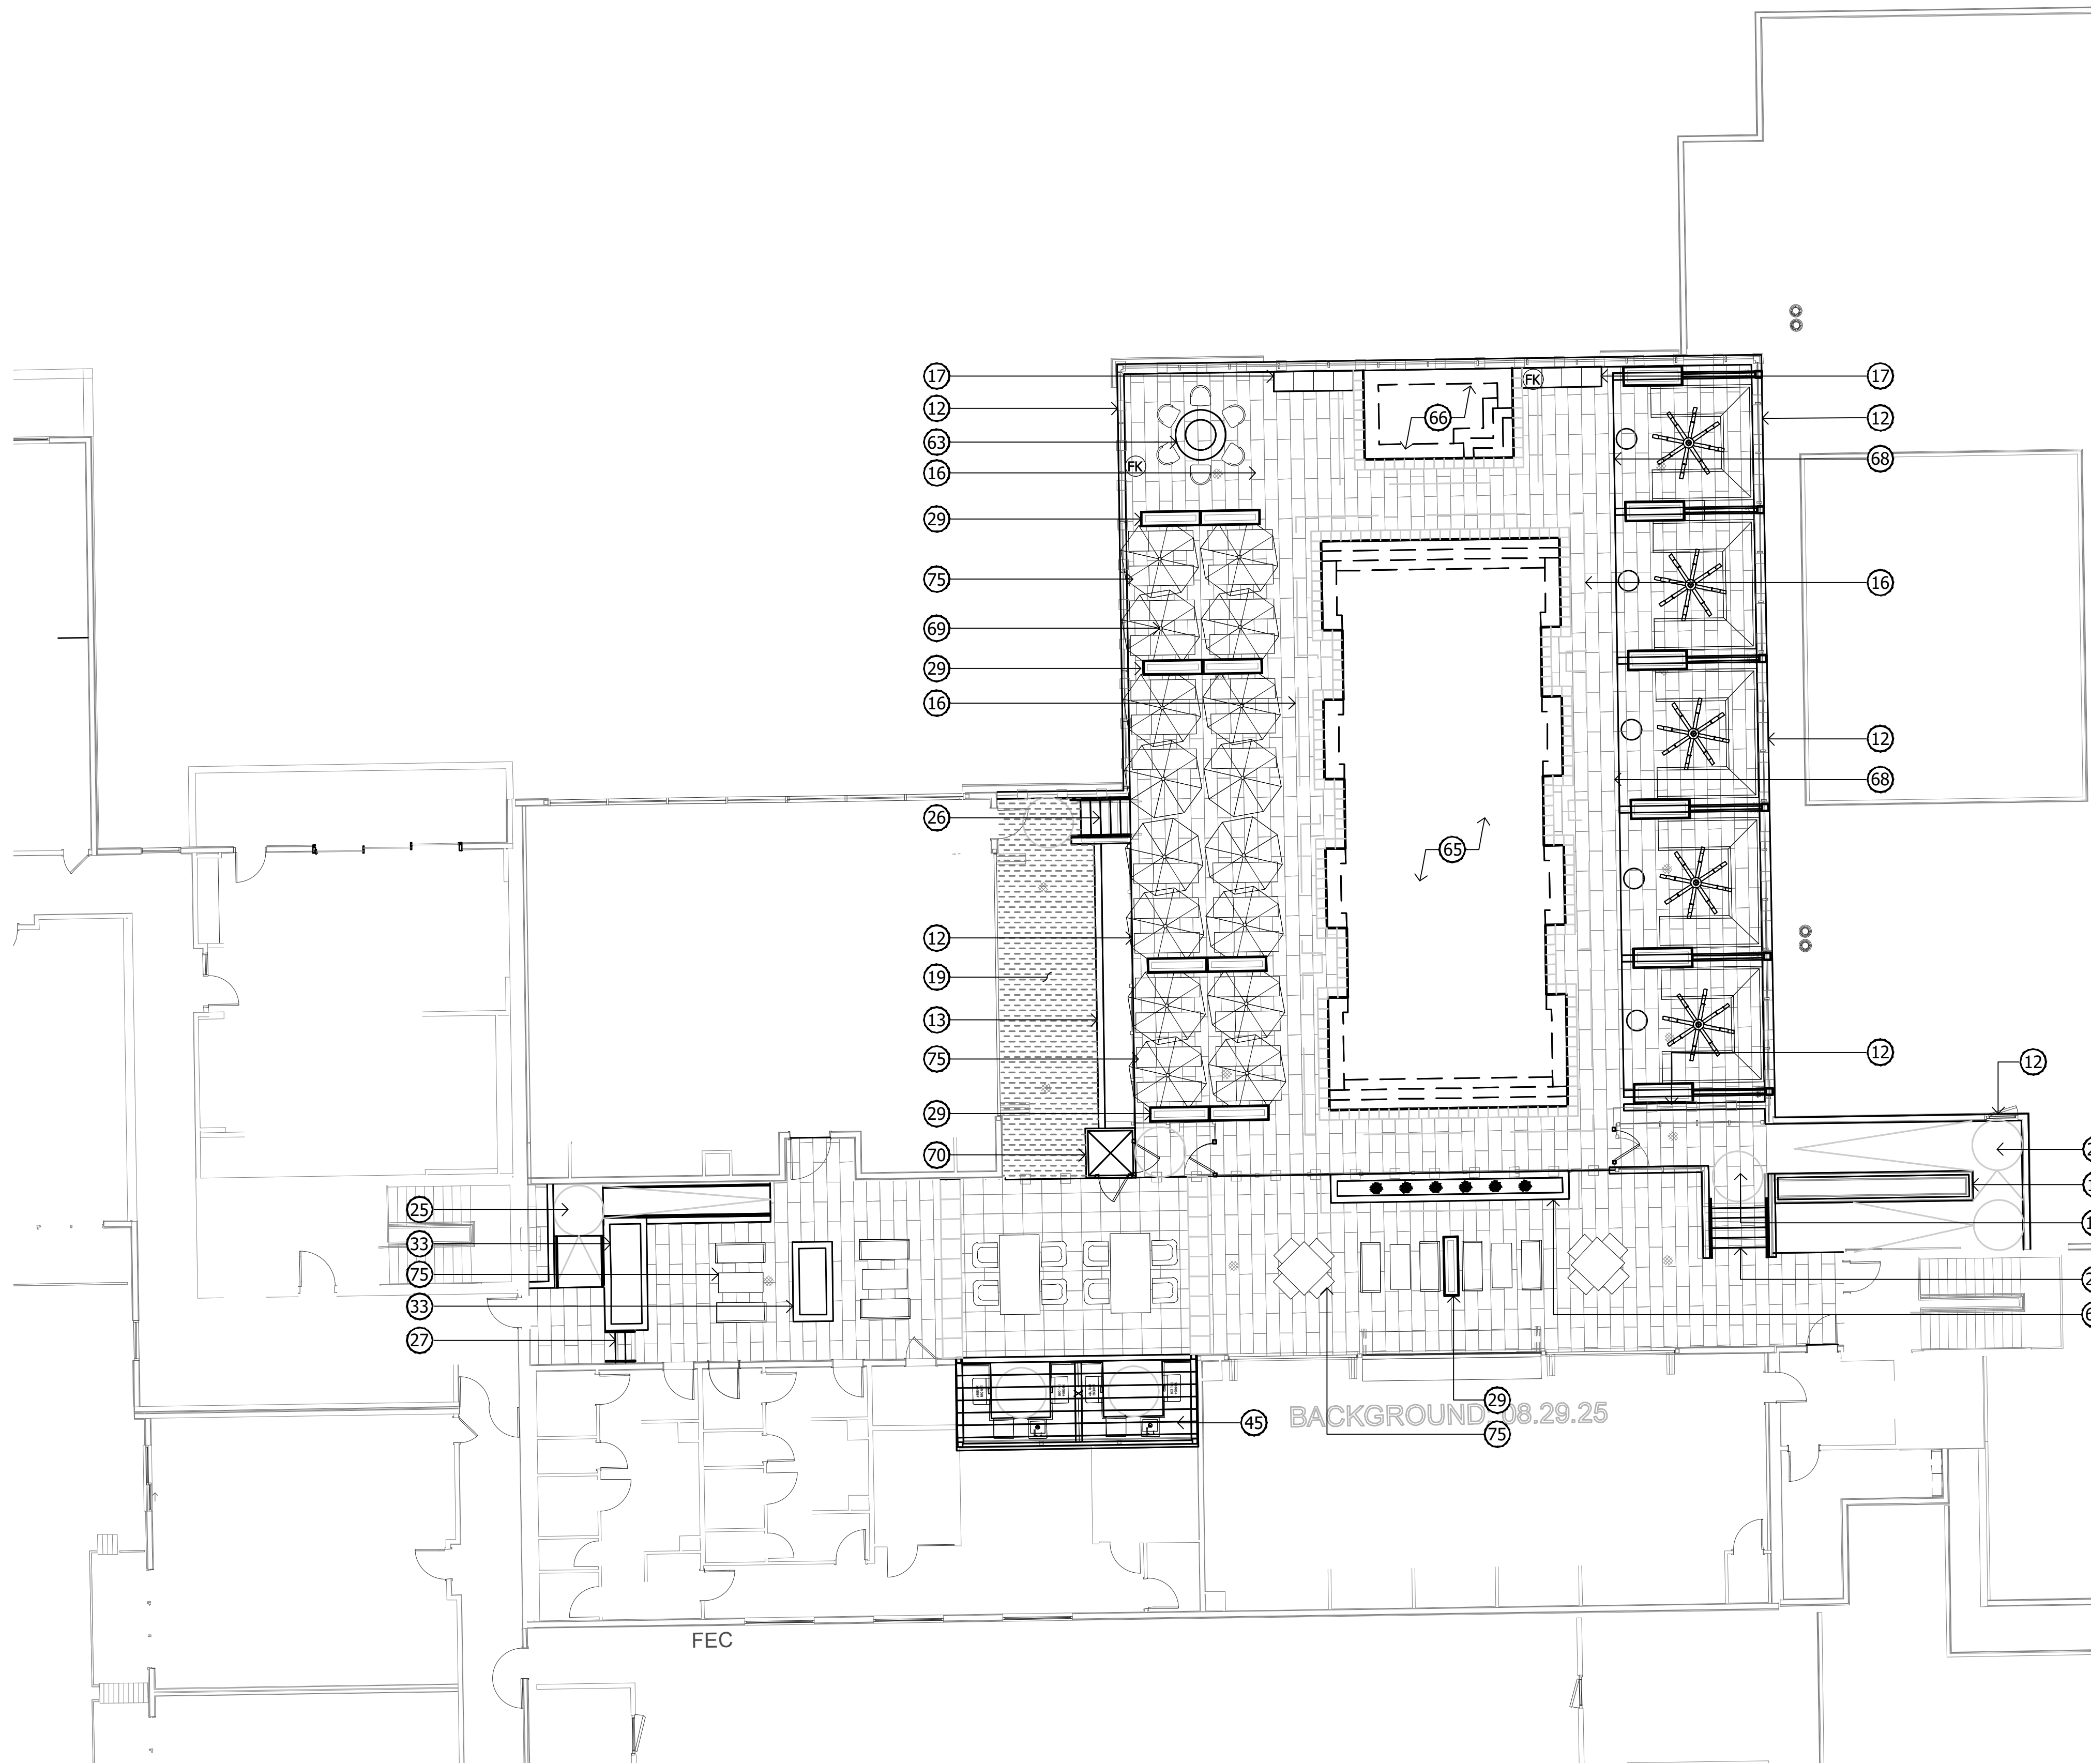

KEYNOTES

- | | |
|--|---|
| 1 LANDSCAPE AREA WITH DECOMPOSED GRANITE | 45 BBQ NICHE WITH SHADE AT PODIUM DECK |
| 2 CONCRETE SIDEWALK | 46 PIZZA OVEN AT OUTDOOR KITCHEN |
| 3 CONCRETE HEADER | 47 CREDENZA BY OWNER |
| 4 CONCRETE PAD | 48 3'X14' OUTDOOR DINING TABLE |
| 5 LINEAR PAVERS | 49 MOVEABLE ISLAND BY OTHERS |
| 6 HERRINGBONE PAVERS | 50 SEATING ISLAND |
| 7 PUBLIC ART WITH SHADE CANOPY BY OTHERS | 51 WATER FEATURE AT COURTYARD A |
| 8 2'X2' SCORED CONCRETE | 52 WATER FEATURE AT COURTYARD B |
| 9 2'X2' CONCRETE STEP PAVERS | 53 BAR TOP AT OUTDOOR CORRIDOR |
| 10 2' OCTAGON PAVERS AT PLAZA | 54 TV WALL AT OUTDOOR CORRIDOR |
| 11 LINEAR SCORED CONCRETE | 55 PORTRAIT ART AT OUTDOOR CORRIDOR |
| 12 SITE WALL | 56 POOL TABLE |
| 13 SITE RETAINING WALL | 57 PING PONG TABLE |
| 14 TURF | 58 PORTRAIT ART AT OUTDOOR CORRIDOR |
| 15 RESYSTA DECK | 59 RUG AT OUTDOOR CORRIDOR |
| 16 PODIUM DECK PAVERS | 60 FIRE PIT AT RESYSTA DECK |
| 17 MODULAR PLANTING TRAYS | 61 FIREPIT AT GRADE |
| 18 ARTIFICIAL TURF AT GRADE | 62 FIRE PIT & SPA CONTROLS |
| 19 ARTIFICIAL TURF AT PODIUM | 63 ROUND FIRE PIT AT PODIUM DECK |
| 20 DRIVABLE OCTAGON PAVERS | 64 FESTOON LIGHTS AT GRADE |
| 21 DRIVABLE VEHICULAR PAVERS | 65 RIM FLOW PODIUM POOL |
| 22 PEDESTRIAN CROSSING | 66 PODIUM SPA |
| 23 4" CONCRETE BANDING AT ENTRY DRIVE | 67 NEGATIVE EDGE WATER FEATURE |
| 24 ADA RAMP AT GRADE | 68 15'X15' CUSTOM CABANAS AT PODIUM |
| 25 ADA RAMP AT PODIUM DECK | 69 UMBRELLAS AT PODIUM DECK |
| 26 CONCRETE STAIRS AT GRADE | 70 WHEEL CHAIR LIFT AT PODIUM DECK |
| 27 CONCRETE STAIRS AT PODIUM | 71 BENCH |
| 28 8'X8' RAISED PLANTER AT GRADE | 72 DOG WASH STATION |
| 29 15'X72" PLANTER ON PODIUM | 73 DOG WASTE STATION |
| 30 STEEL HEADER PLANTER | 74 ROUND CONCRETE BENCH AT PUBLIC PLAZA |
| 31 RAISED PLANTER AT OUTDOOR CORRIDOR | 75 FURNITURE BY OTHERS |
| 32 TRANSFORMER SCREEN | 76 24" X 72 PLANTER |
| 33 18" RAISED PLANTER ON PODIUM | 77 DOG AGILITY EQUIPMENT |
| 34 TRELLIS SHADE OVER WEST PUBLIC PLAZA | 78 3'X3' PLANTER AT GOLDWATER FRONTAGE |
| 35 15'X35' SHADE STRUCTURE AT DOG PARK | 79 RECTANGULAR CONCRETE BENCH |
| 36 ROUND RAISED PLANTER AT PLAZA | |
| 37 ENTRY MONUMENT | |
| 38 20'X38' SHADE STRUCTURE | |
| 39 20'X20' SHADE STRUCTURE | |
| 40 PORCH SWING AT COURTYARD B | |
| 41 11'X13' CANTILEVER SHADE STRUCTURE | |
| 42 13'X45' SHADE STRUCTURE | |
| 43 OUTDOOR FIREPLACE AT GRADE | |
| 44 BBQ BAR AT OUTDOOR KITCHEN AT GRADE | |

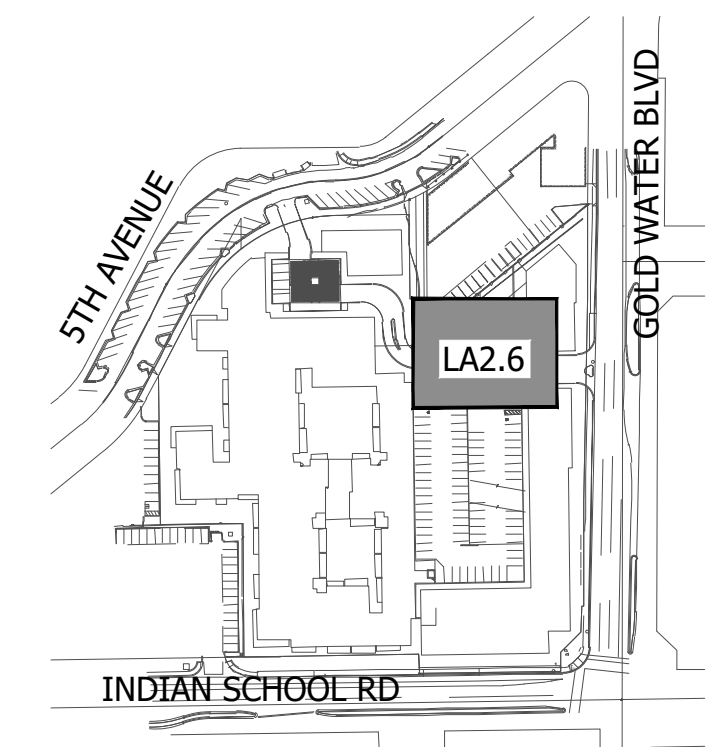

KEY MAP

NOT TO SCALE

PLANT MATERIALS LEGEND

Tree					
	Cal (in.)	Height (Ft.)	Width (Ft.)	Box (in.)	Qty
Acacia aneura	.75"	6'	2'	24"	
Mulga Acacia					
Acacia smallii	1"	5'	3'	24"	
Sweet Acacia					
Acacia stenophylla	1"	8'	3'	24"	
Shoestring Acacia					
Acacia willardiana	1"	5'	2.5'	24"	
Palo Blanco					
Bauhinia x blakeana	1.25"	7'	2.5'	24"	
Hong Kong Orchid					
Caesalpinia cacalaco	1"	5'	3'	24"	
Cascalote					
Chilopsis linearis	1"	5'	3'	24"	
Desert Willow					
Eucalyptus papuana	1.25"	7'	3'	24"	
Ghost Gum					
Jacaranda mimosifolia	1"	7'	3'	24"	
Jacaranda					
Lysiloma microphylla	.75"	5'	3'	24"	
Desert Fern					
Olea europaea 'Wilsonii'	N/A	6'	3'	24"	
Wilsonii Olive					
Olneya tesota	N/A	4'	2.5'	24"	
Desert Ironwood					
Parkinsonia hybrid 'Desert Museum'	1"	5'	3'	24"	
Desert Museum Palo Verde					
Parkinsonia praecox	1"	5'	3'	24"	
Palo Brea					
Phoenix dactylifera	N/A	18'	TO PINEAPPLE		
Date Palm					
Pistacia chinensis	1"	7'	2.5'	24"	
Chinese Pistache					
Pistacia lentiscus	1"	7'	2.5'	24"	
Mastic Tree					
Prosopis alba	1"	6'	3'	24"	
Argentine Mesquite					
Prosopis chilensis	1.25"	5'	6'	24"	
Chilean Mesquite					
Prosopis glandulosa	1"	5'	3'	24"	
Thornless Honey Mesquite					
Prosopis hybrid	1.25"	5'	6'	24"	
Thornless Mesquite					
Quercus virginiana 'Joan Lionetti'	1"	7'	3'	24"	
'Joan Lionetti' Live Oak					
Sophora secundiflora	0.75"	3'	2'	24"	
Texas Mountain Laurel					
Ulmus parvifolia 'Allee'	1"	7'	3'	24"	
Allee Elm					
Ulmus parvifolia 'Bosque'	1"	7'	3'	24"	
Bosque Elm					
Vitex agnus-castus	N/A	5'	3'	24"	
Chaste Tree					
Washingtonia filifera	N/A	18'	TO PINEAPPLE		
California Fan Palm					
Washingtonia robusta	N/A	18'	TO PINEAPPLE		
Mexican Fan Palm					



Extra Large Shrubs			Large Shrubs		
	Size	Qty		Size	Qty
Bougainvillea 'Barbara Karst'			Aquilegia chrysantha		
Barbara Karst Bougainvillea	5 gal.		Golden Columbine	5 gal.	
Bougainvillea 'California Gold'			Calliandra californica		
California Gold Bougainvillea	5 gal.		Red Fairy Duster	5 gal.	
Bougainvillea 'Rosenka'			Cassia artemisioides 'Silver'		
Rosenka Bougainvillea	5 gal.		Silver Cassia	5 gal.	
Caesalpinia mexicana			Justicia californica		
Mexican Bird of Paradise	5 gal.		Yellow Chuparosa	5 gal.	
Caesalpinia pulcherrima			Leucophyllum langmaniae 'Lynn's Legacy'		
Red Bird of Paradise	5 gal.		Lynn's Legacy Sage	5 gal.	
Chamaerops humilis			Leucophyllum langmaniae 'Rio Bravo'		
Mediterranean Fan Palm	3 head		Rio Bravo Sage	5 gal.	
Cordia parvifolia			Ligustrum japonicum		
Little Leaf Cordia	5 gal.		Japanese Privet	5 gal.	
Dodonaea viscosa			Salvia clevelandii		
Green Hopseed Bush	5 gal.		Chaparral Sage	5 gal.	
Psoralea schottii			Simmondsia chinensis		
Indigo Bush	5 gal.		Jojoba	15 gal.	
Tecoma alata 'Orange Jubilee'					
Orange Jubilee	15 gal.				
Tecoma 'Sparky'					
Sparky Bells	5 gal.				
Tecoma Stans					
Yellow Bells	15 gal.				
Vauquelinia californica					
Arizona Rosewood	15 gal.				

Medium Shrubs		Size	Qty	Cacti/ Accents		Size	Qty
Bougainvillea 'Torch Glow'				Agave americana 'Marginata'			
Torch Glow Bougainvillea	5 gal.			Century Plant		5 gal.	
Eremophila glabra spp. carmosa				Aloe barbadensis			
Winter Blaze	5 gal.			Medicinal Aloe		5 gal.	
Eremophila hygrophana Blue Bells				Aloe ferox			
Blue Bells	5 gal.			Tree Aloe		5 gal.	
Justicia candidans				Aloe hyb. 'Blue Elf'			
Red Justicia	5 gal.			Blue Elf Aloe		5 gal.	
Lantana camara				Aloe striata			
Bush Lantana	1 gal.			Coral Aloe		5 gal.	
Leucophyllum frutescens 'Compacta'				Bouteloua gracilis			
Compact Texas Sage	5 gal.			Blonde Ambition		1 gal.	
Nerium oleander 'Little Red'				Calamagrostis acutiflora			
Little Red Oleander	5 gal.			Karl Foerster Grass		3 gal.	
Nerium oleander 'Petite Pink'				Dasylium acrotrichum			
Petite Pink Oleander	5 gal.			Green Desert Spoon		5 gal.	
Punica granatum				Dasylium wheeleri			
Dwarf Pomegranate	5 gal.			Desert Spoon		5 gal.	
Rosmarinus officinalis 'Tuscan Blue'				Echinocactus grusonii			
Tuscan Blue Rosemary	5 gal.			Golden Barrel Cactus		5 gal.	
Ruellia brittoniana				Euphorbia antisiphilitica			
Purple Ruellia	5 gal.			Candelilla		1 gal.	
Ruellia peninsularis				Euphorbia rigida			
Desert Ruellia	5 gal.			Gopher Plant		5 gal.	
Teucrium fruticans				Euphorbia royleana			
Bush Germander	5 gal.			Churee		5 gal.	
Small Shrubs		Size	Qty	Hesperaloe parviflora 'Stoplights'			
Bougainvillea 'Alexandra'				Stoplights Red Yucca		3 gal.	
Alexandra Bougainvillea	5 gal.			Muhlenbergia capillaris			
Callistemon viminalis 'Little John'				'Regal Mist'		5 gal.	
Little John Bottle Brush	5 gal.			Muhlenbergia lindheimeri			
Gaura lindheimeri				'Autumn Glow'		5 gal.	
Siskiyou Pink Gaura	1 gal.			Muhlenbergia rigens			
Myrtus communis 'compacta'				Deer Grass		1 gal.	
Dwarf Myrtle	5 gal.			Opuntia basilaris			
Olea europaea 'Little Ollie'				Beavertail Prickly Pear		5 gal.	
Dwarf Olive	5 gal.			Opuntia santa rita			
Russelia equisetiformis				Purple Prickly Pear		5 gal.	
Coral Fountain	5 gal.			Opuntia sp. Kelly's Choice			
Salvia leucantha				Kelly's Choice Prickly Pear		5 gal.	
Mexican Bush Sage	1 gal.			Pachycereus marginatus			
Teucrium chamaedrys				Mexican Fence Post Cactus		5 gal.	
Germander	1 gal.			Pedilanthus macrocarpus			
Groundcovers		Size	Qty	Slipper Plant		5 gal.	
Baileya multiradiata				Penstemon eatonii			
Desert Marigold	1 gal.			Firecracker Penstemon		1 gal.	
Dalea capitata 'Sierra Gold'				Portulacaria afra minima			
Sierra Gold Dalea	1 gal.			Dwarf Elephant Food		5 gal.	
Eremophila prostrata				Yucca baccata			
Outback Sunrise Eremophila	1 gal.			Banana Yucca		5 gal.	
Gazania rigens 'Sun Gold'				Yucca pallida			
Trailing Yellow Gazania	1 gal.			Pale Leaf Yucca		5 gal.	
Lantana montevidensis				Yucca recurvifolia			
Purple Trailing Lantana	1 gal.			Soft Leaf Yucca		15 gal.	
Lantana sp.							
'New Gold' Lantana	1 gal.						
Lantana sp.							
'New Red' Lantana	1 gal.						
Rosmarinus officinalis 'Prostratus'							
Trailing Rosemary	1 gal.						
Ruellia 'Katie'							
Dwarf Ruellia 'Katie'	1 gal.						
Teucrium chamaedrys 'prostratum'							
Prostrate Germander	1 gal.						
Wedelia trilobata							
Wedelia	1 gal.						

NOTES:
1. QUANTITIES SHOWN FOR SUBMITTAL PURPOSES ONLY.
2. ALL QUANTITIES SHOWN ARE FOR THE LANDSCAPE ARCHITECT'S ESTIMATING PURPOSES ONLY AND THEREFORE ARE NOT GUARANTEED. THE CONTRACTOR SHALL CALCULATE QUANTITIES BASED ON THIS DRAWING SET.
3. ALL TREES SHALL COMPLY WITH THE LATEST AMENDED EDITION OF THE "ARIZONA NURSERY ASSOCIATION - RECOMMENDED TREE SPECIFICATIONS."

PLANT MATERIALS LEGEND

Tree	Cal (in.)	Height (Ft.)	Width (Ft.)	Box (in.)	Qty
Acacia aneura	.75"	6'	2'	24"	
Mulga Acacia					
Acacia smallii	1"	5'	3'	24"	
Sweet Acacia					
Acacia stenophylla	1"	8'	3'	24"	
Shoestring Acacia					
Acacia willardiana	1"	5'	2.5'	24"	
Palo Blanco					
Bauhinia x blakeana	1.25"	7'	2.5'	24"	
Hong Kong Orchid					
Caesalpinia cacalaco	1"	5'	3'	24"	
Cascalote					
Chilopsis linearis	1"	5'	3'	24"	
Desert Willow					
Eucalyptus papuana	1.25"	7'	3'	24"	
Ghost Gum					
Jacaranda mimosifolia	1"	7'	3'	24"	
Jacaranda					
Lysiloma microphylla	.75"	5'	3'	24"	
Desert Fern					
Olea europaea 'Wilsonii'	N/A	6'	3'	24"	
Wilsonii Olive					
Olneya tesota	N/A	4'	2.5'	24"	
Desert Ironwood					
Parkinsonia hybrid 'Desert Museum' 1"	1"	5'	3'	24"	
Desert Museum Palo Verde					
Parkinsonia praecox	1"	5'	3'	24"	
Palo Brea					
Phoenix dactylifera	N/A	18' TO PINEAPPLE			
Date Palm					
Pistacia chinensis	1"	7'	2.5'	24"	
Chinese Pistache					
Pistacia lentiscus	1"	7'	2.5'	24"	
Mastic Tree					
Prosopis alba	1"	6'	3'	24"	
Argentine Mesquite					
Prosopis chilensis	1.25"	5'	6'	24"	
Chilean Mesquite					
Prosopis glandulosa	1"	5'	3'	24"	
Thornless Honey Mesquite					
Prosopis hybrid	1.25"	5'	6'	24"	
Thornless Mesquite					
Quercus virginiana 'Joan Lionetti'	1"	7'	3'	24"	
'Joan Lionetti' Live Oak					
Sophora secundiflora	0.75"	3'	2'	24"	
Texas Mountain Laurel					
Ulmus parvifolia 'Allee'	1"	7'	3'	24"	
Allee Elm					
Ulmus parvifolia 'Bosque'	1"	7'	3'	24"	
Bosque Elm					
Vitex agnus-castus	N/A	5'	3'	24"	
Chaste Tree					
Washingtonia filifera	N/A	18' TO PINEAPPLE			
California Fan Palm					
Washingtonia robusta	N/A	18' TO PINEAPPLE			
Mexican Fan Palm					

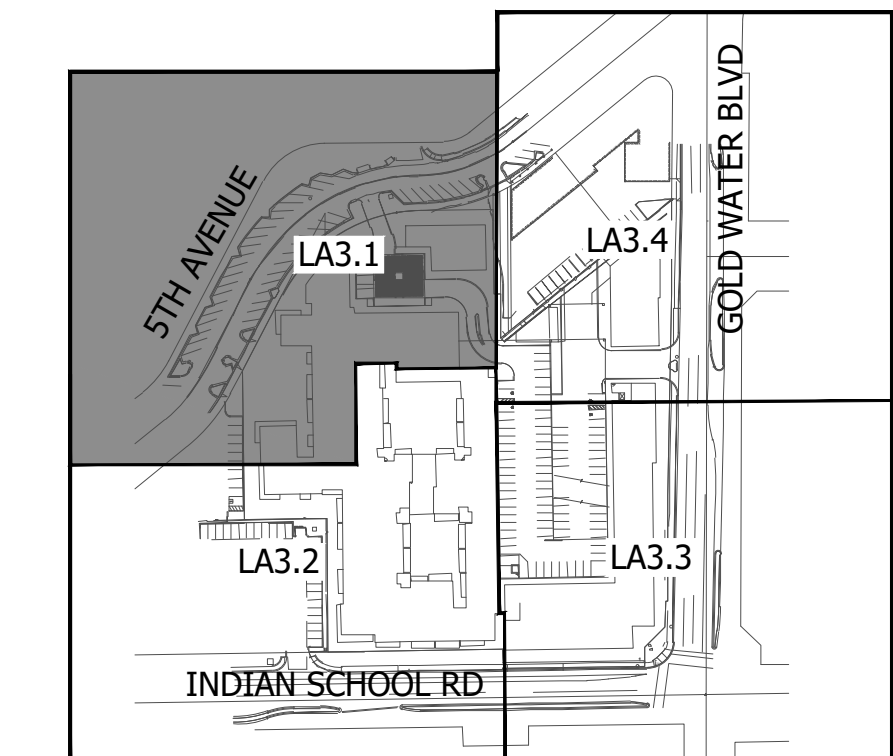
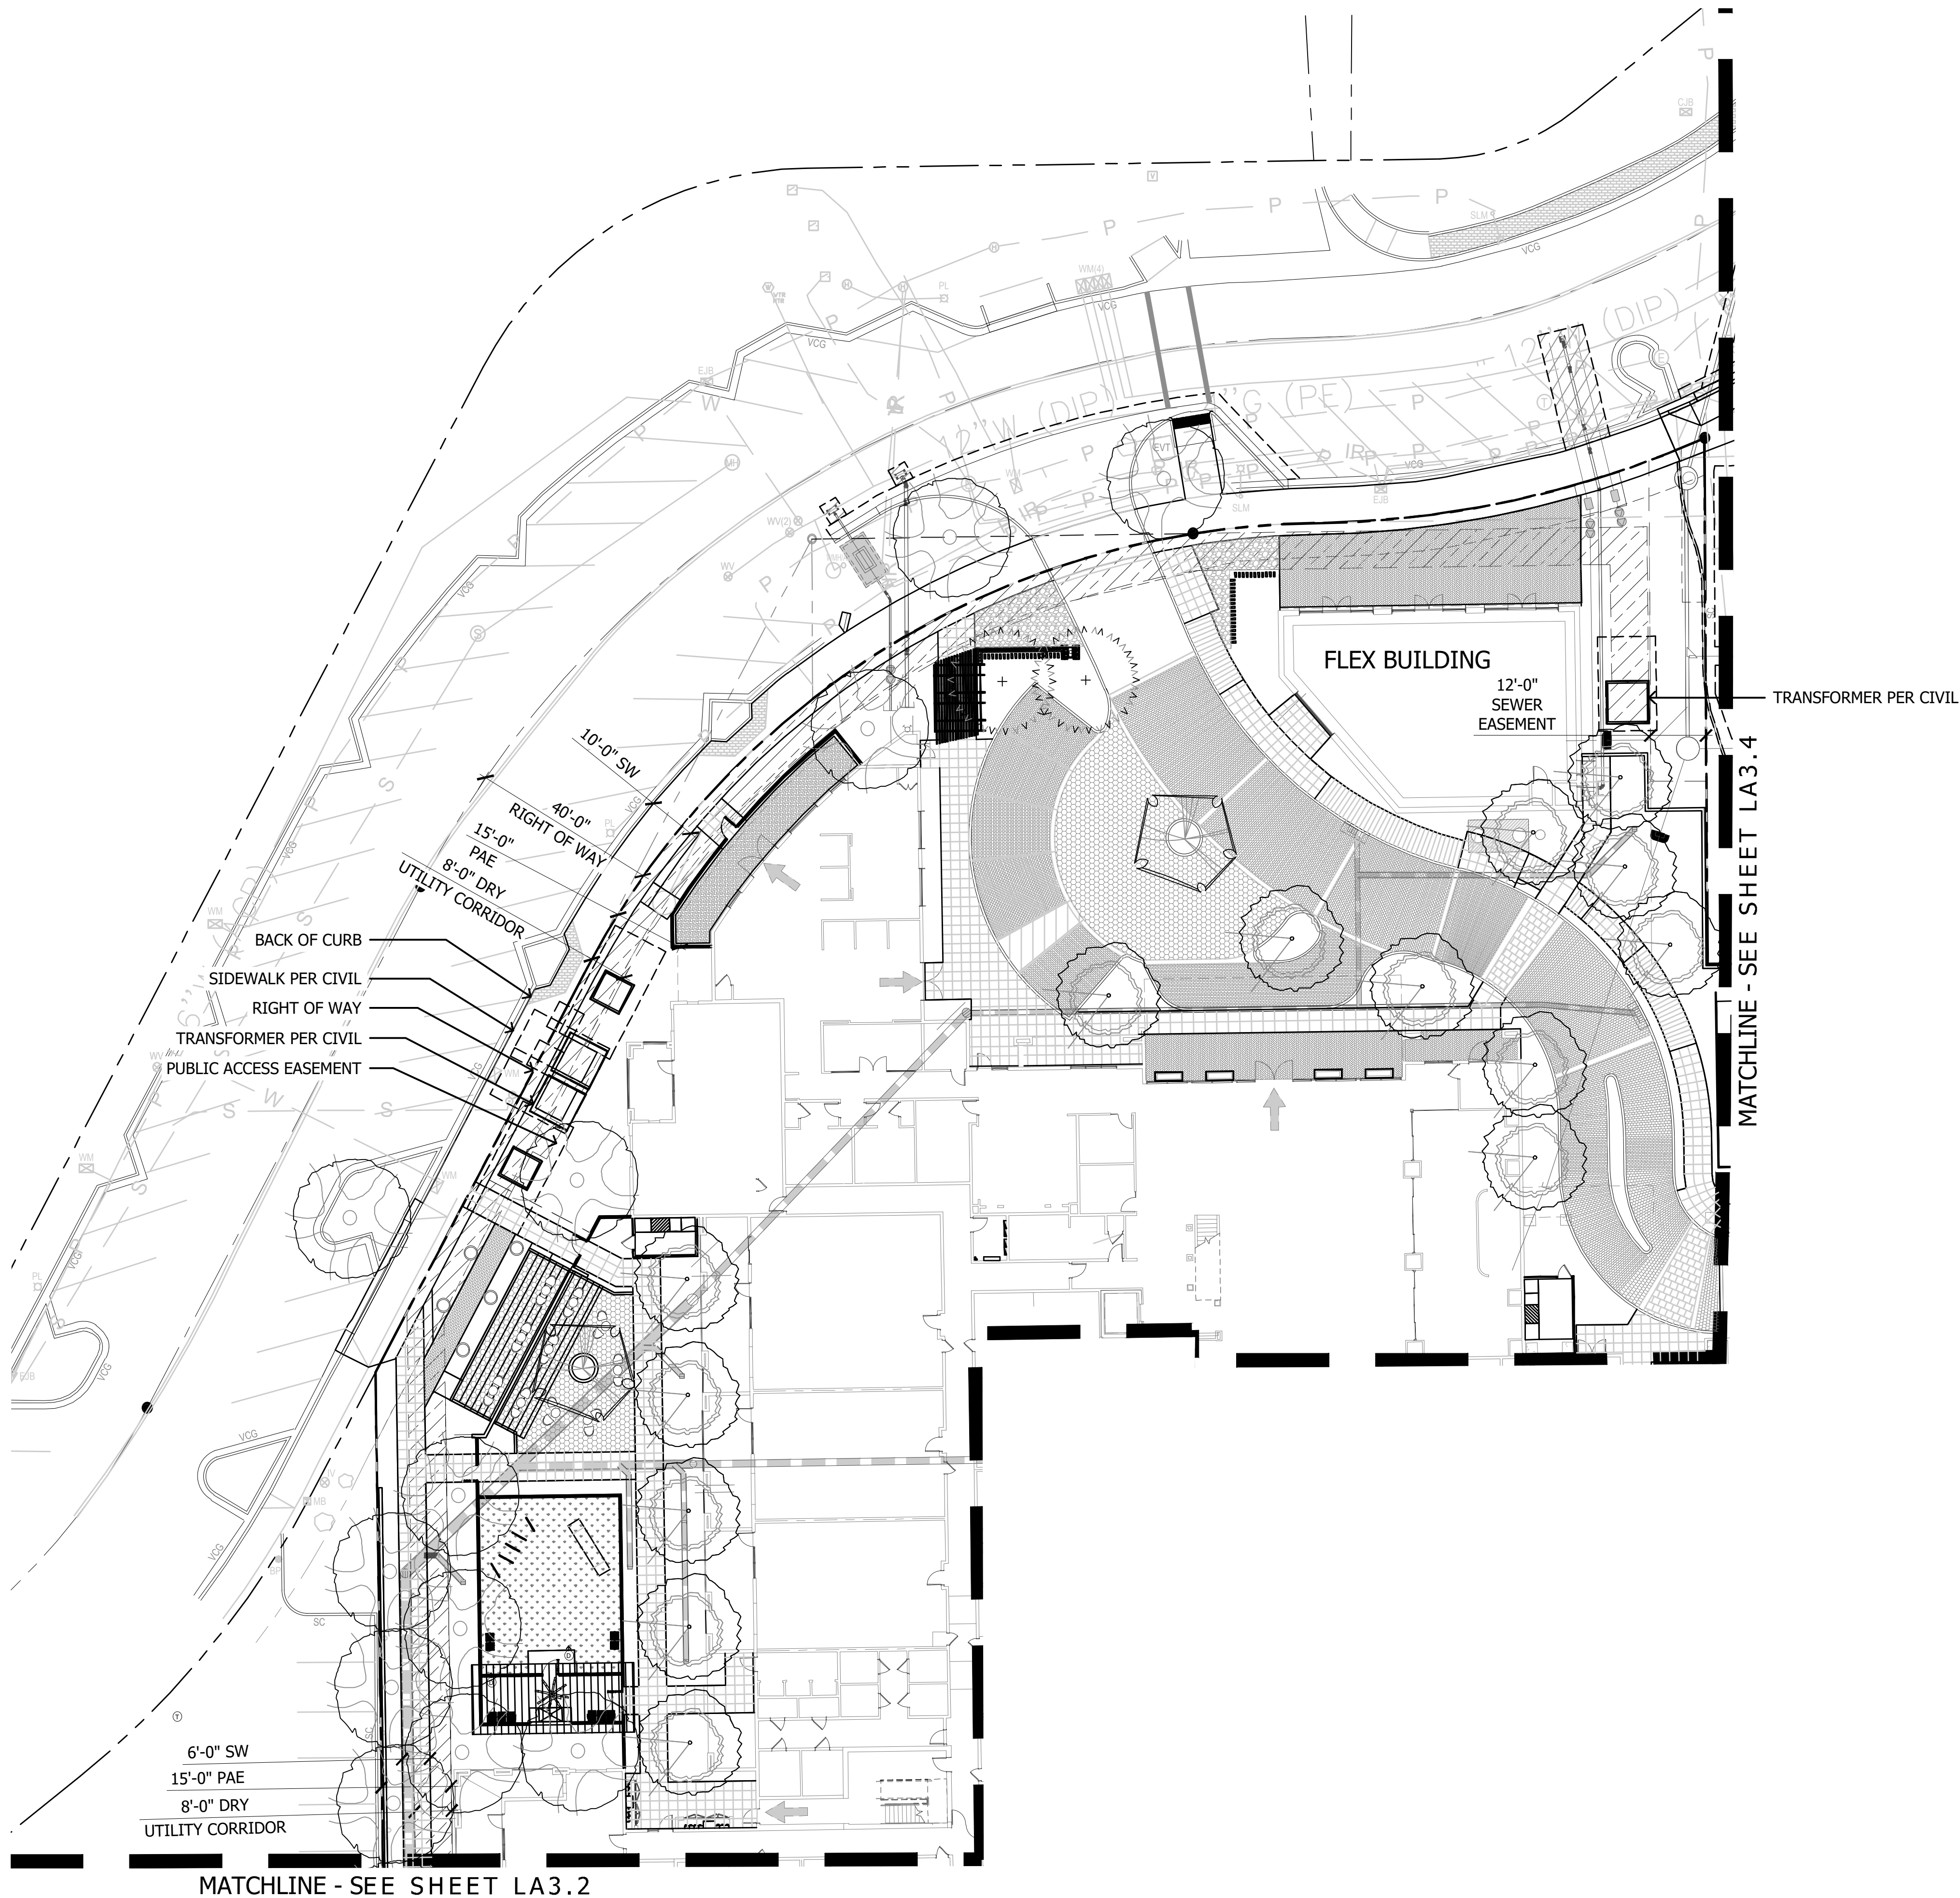


KEY MAP

NOT TO SCALE

PLANT MATERIALS LEGEND

Tree	Cal (in.)	Height (Ft.)	Width (Ft.)	Box (in.)	Qty
Acacia aneura	.75"	6'	2'	24"	
Mulga Acacia					
Acacia smallii	1"	5'	3'	24"	
Sweet Acacia					
Acacia stenophylla	1"	8'	3'	24"	
Shoestring Acacia					
Acacia willardiana	1"	5'	2.5'	24"	
Palo Blanco					
Bauhinia x blakeana	1.25"	7'	2.5'	24"	
Hong Kong Orchid					
Caesalpinia cacalaco	1"	5'	3'	24"	
Casalote					
Chilopsis linearis	1"	5'	3'	24"	
Desert Willow					
Eucalyptus papuana	1.25"	7'	3'	24"	
Ghost Gum					
Jacaranda mimosifolia	1"	7'	3'	24"	
Jacaranda					
Lysiloma microphylla	.75"	5'	3'	24"	
Desert Fern					
Olea europaea 'Wilsonii'	N/A	6'	3'	24"	
Wilsonii Olive					
Olneya tesota	N/A	4'	2.5'	24"	
Desert Ironwood					
Parkinsonia hybrid 'Desert Museum'	1"	5'	3'	24"	
Desert Museum Palo Verde					
Parkinsonia praecox	1"	5'	3'	24"	
Palo Brea					
Phoenix dactylifera	N/A	18'	TO PINEAPPLE		
Date Palm					
Pistacia chinensis	1"	7'	2.5'	24"	
Chinese Pistache					
Pistacia lentiscus	1"	7'	2.5'	24"	
Mastic Tree					
Prosopis alba	1"	6'	3'	24"	
Argentine Mesquite					
Prosopis chilensis	1.25"	5'	6'	24"	
Chilean Mesquite					
Prosopis glandulosa	1"	5'	3'	24"	
Thornless Honey Mesquite					
Prosopis hybrid	1.25"	5'	6'	24"	
Thornless Mesquite					
Quercus virginiana 'Joan Lionetti'	1"	7'	3'	24"	
'Joan Lionetti' Live Oak					
Sophora secundiflora	0.75"	3'	2'	24"	
Texas Mountain Laurel					
Ulmus parvifolia 'Allee'	1"	7'	3'	24"	
Allee Elm					
Ulmus parvifolia 'Bosque'	1"	7'	3'	24"	
Bosque Elm					
Vitex agnus-castus	N/A	5'	3'	24"	
Chaste Tree					
Washingtonia filifera	N/A	18'	TO PINEAPPLE		
California Fan Palm					
Washingtonia robusta	N/A	18'	TO PINEAPPLE		
Mexican Fan Palm					

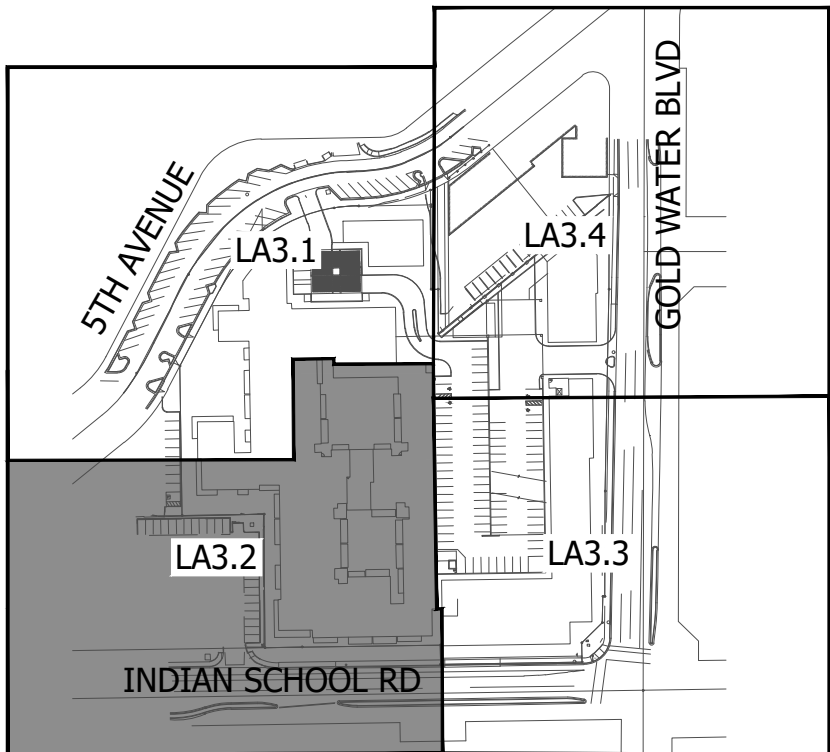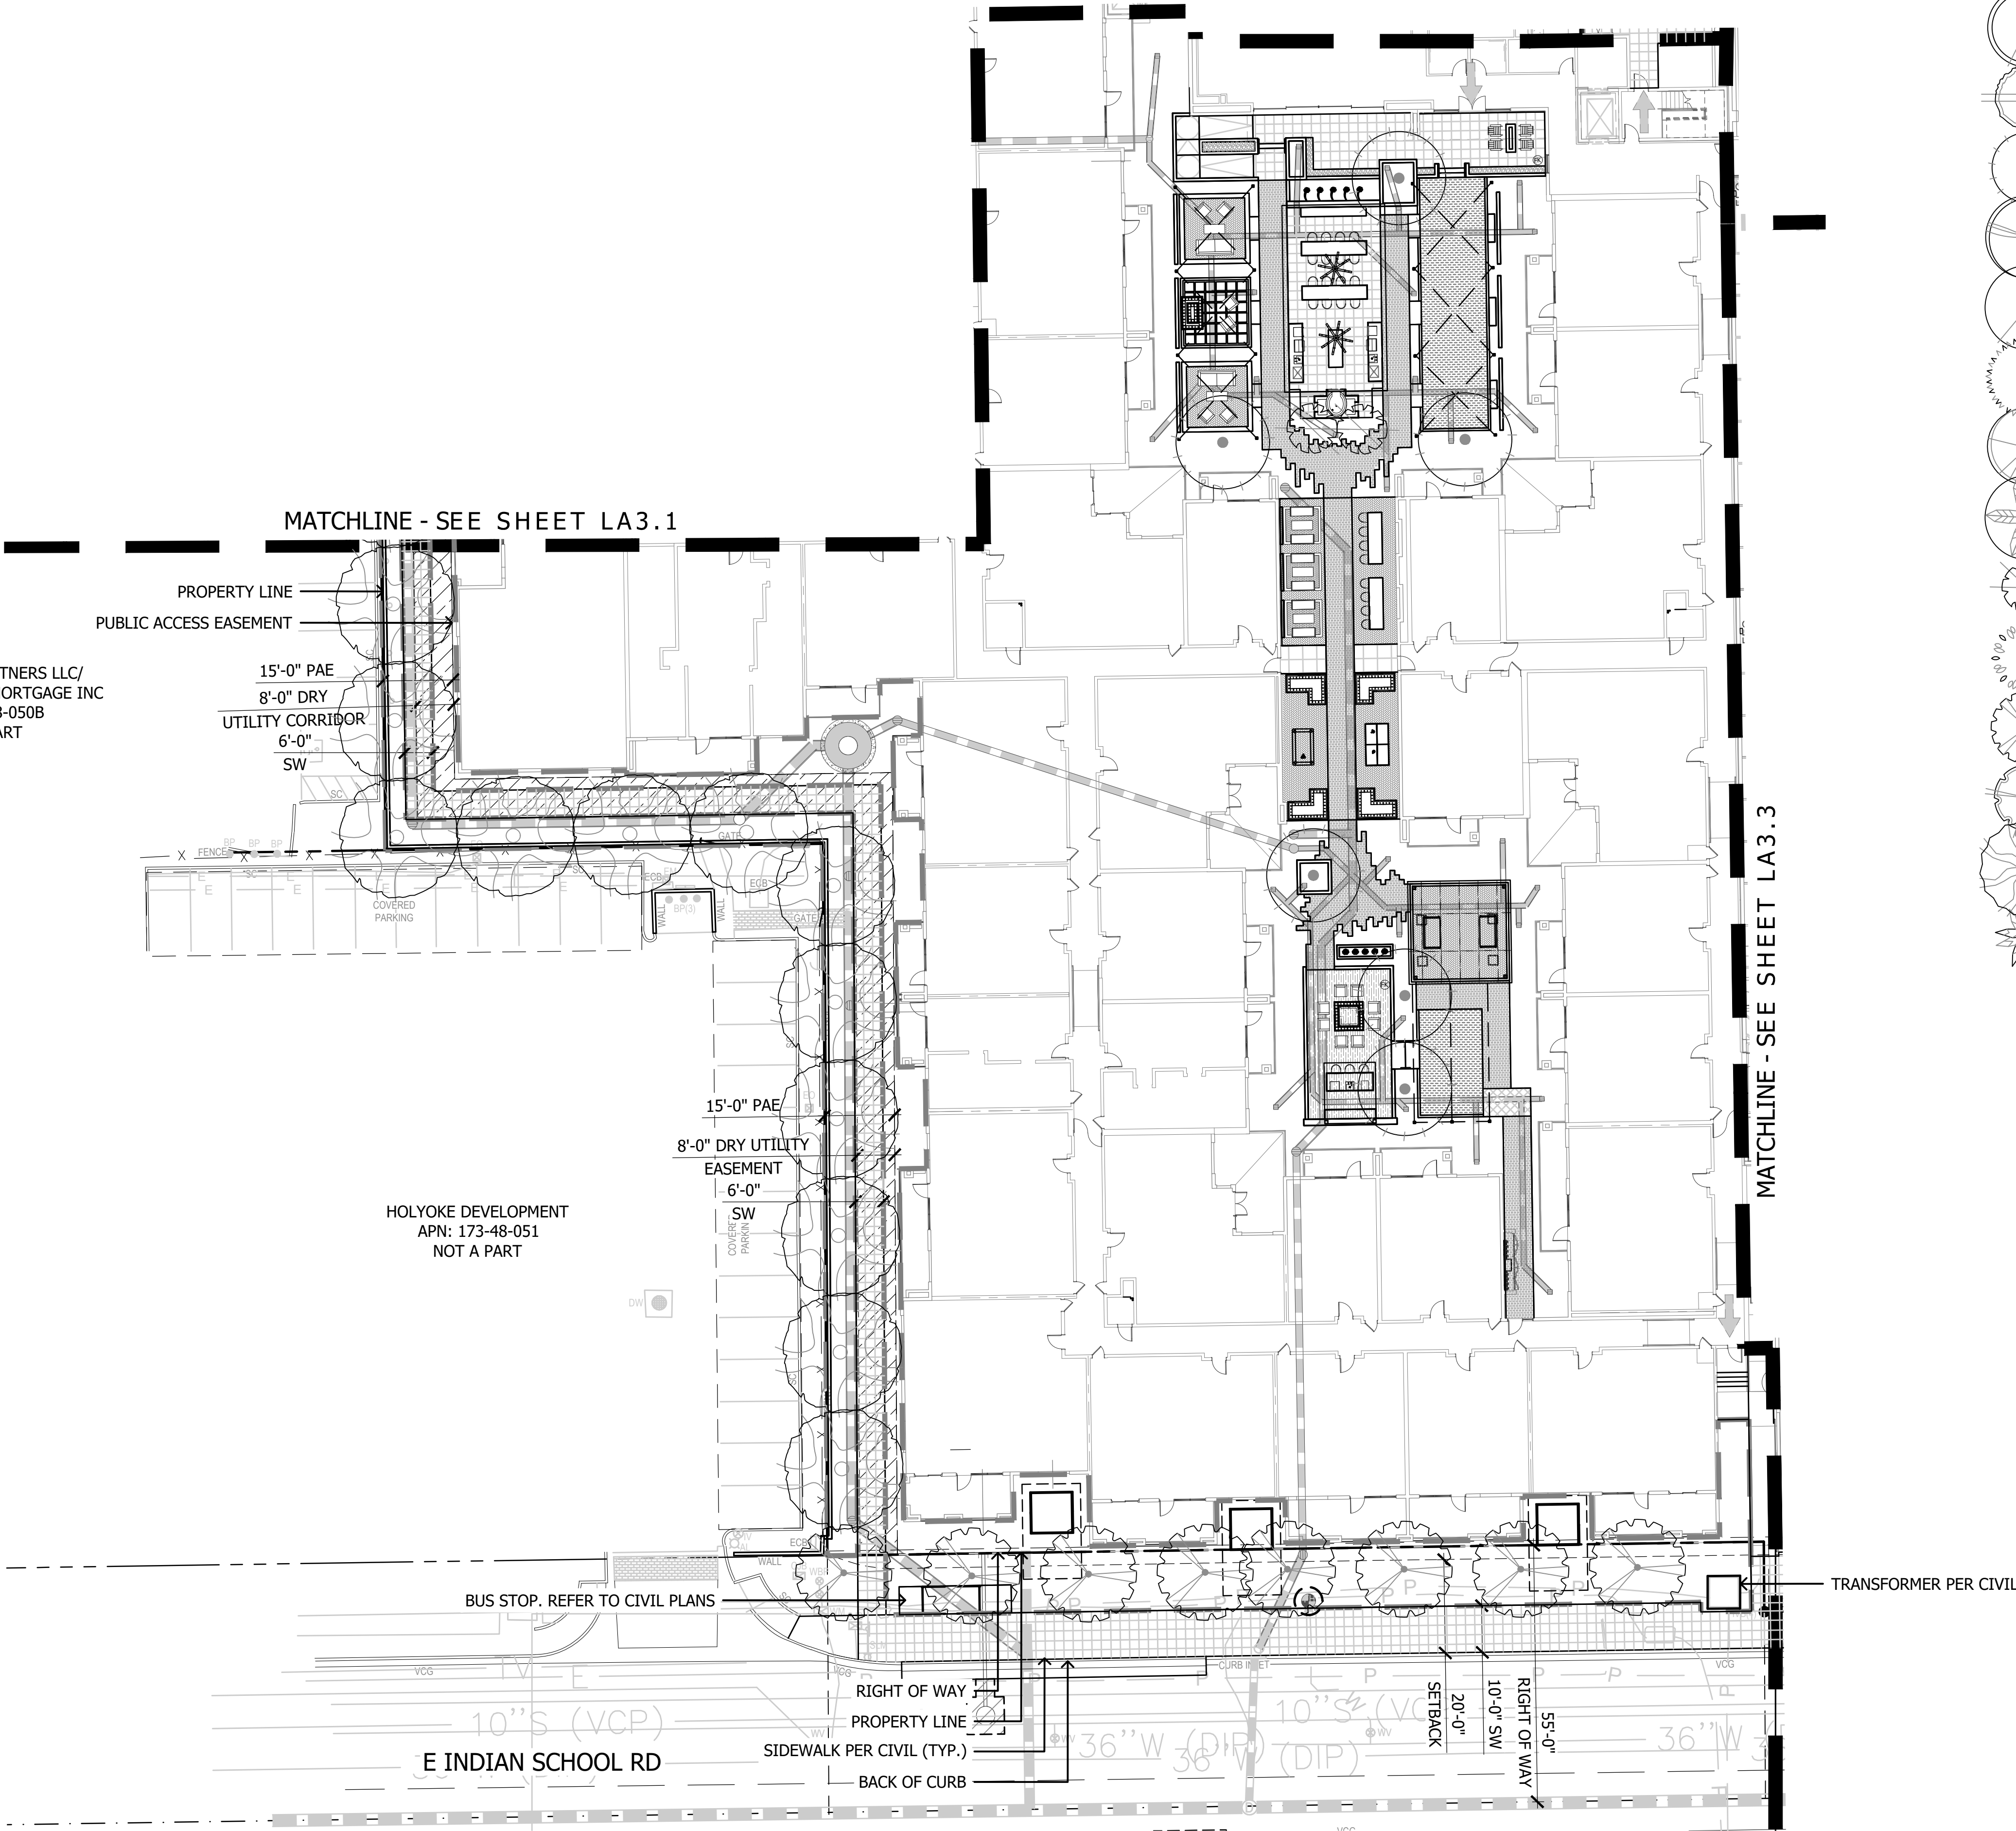

KEY MAP

NOT TO SCALE




5TH & GOLDWATER
LA3.2 - Landscape Plan

Plan Scale 1:20' Date:09-05-2025


ABLASTUDIO.COM




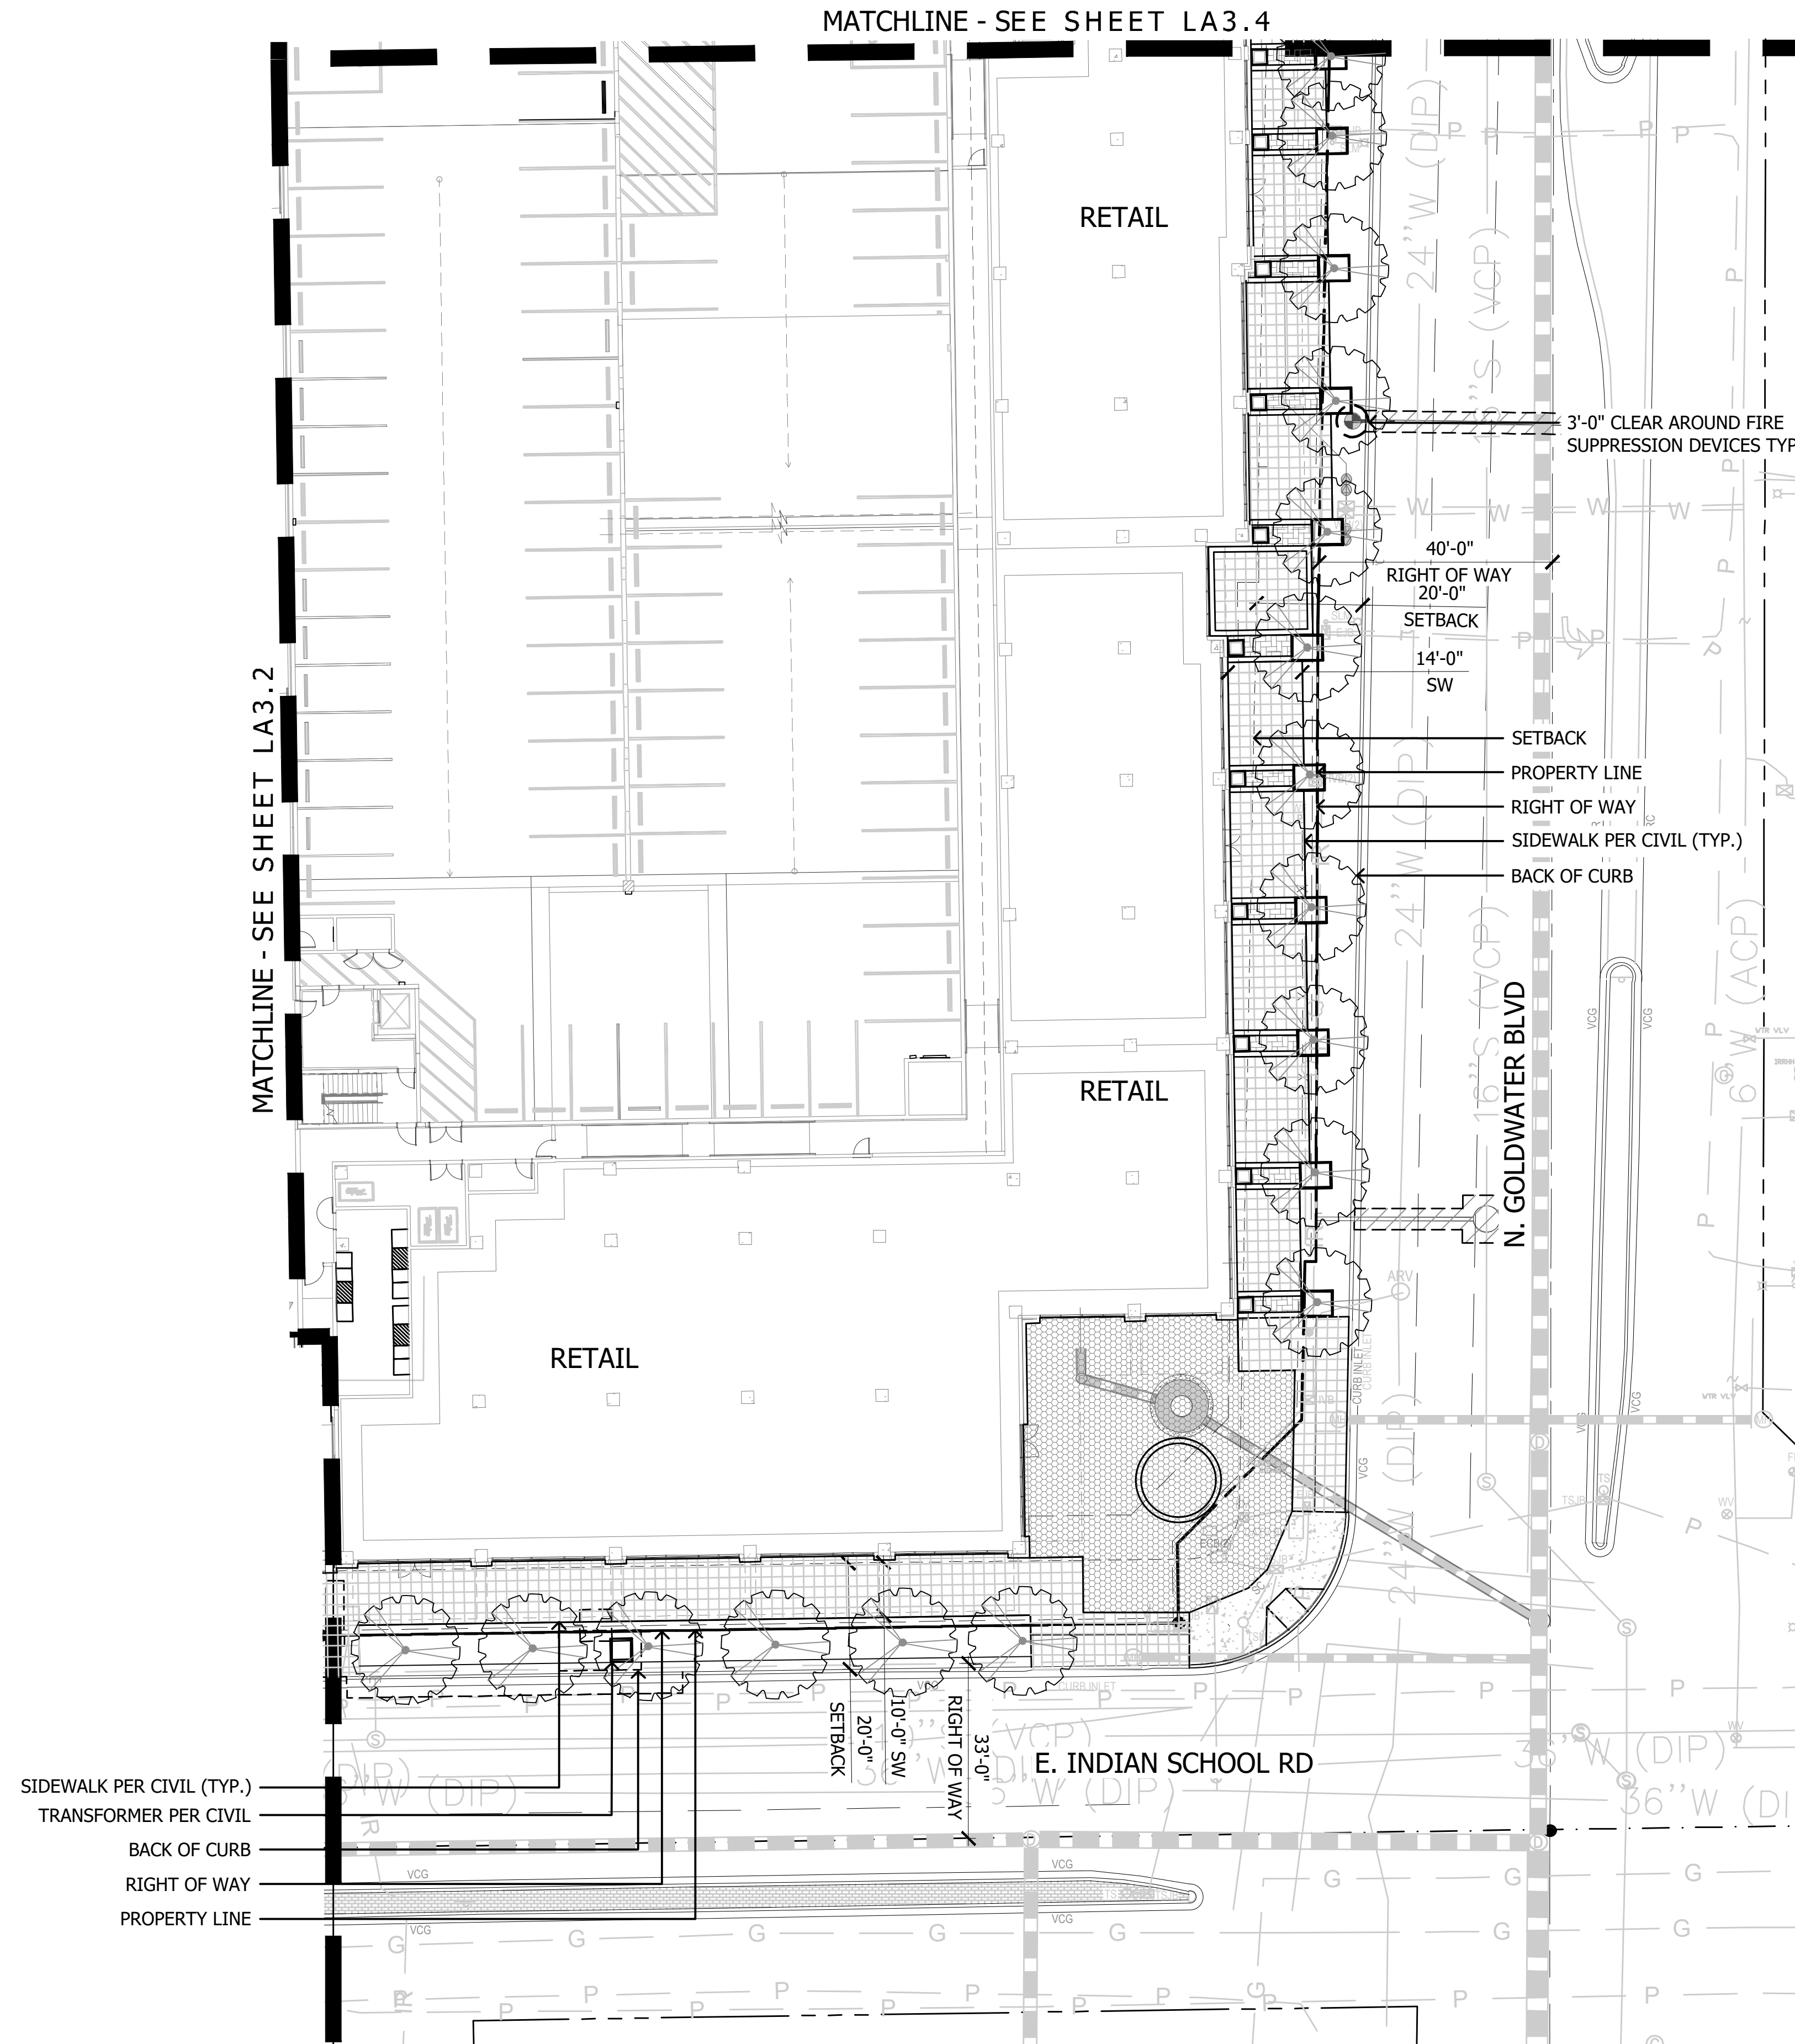

PLANT MATERIALS LEGEND


Tree	Cal (in.)	Height (Ft.)	Width (Ft.)	Box (in.)	Qty
Acacia aneura	.75"	6'	2'	24"	
Mulga Acacia					
Acacia smallii	1"	5'	3'	24"	
Sweet Acacia					
Acacia stenophylla	1"	8'	3'	24"	
Shoestring Acacia					
Acacia willardiana	1"	5'	2.5'	24"	
Palo Blanco					
Bauhinia x blakeana	1.25"	7'	2.5'	24"	
Hong Kong Orchid					
Caesalpinia cacalaco	1"	5'	3'	24"	
Cascalote					
Chilopsis linearis	1"	5'	3'	24"	
Desert Willow					
Eucalyptus papuana	1.25"	7'	3'	24"	
Ghost Gum					
Jacaranda mimosifolia	1"	7'	3'	24"	
Jacaranda					
Lysiloma microphylla	.75"	5'	3'	24"	
Desert Fern					
Olea europaea 'Wilsonii'	N/A	6'	3'	24"	
Wilsonii Olive					
Oleaya tesota	N/A	4'	2.5'	24"	
Desert Ironwood					
Parkinsonia hybrid 'Desert Museum' 1"	1"	5'	3'	24"	
Desert Museum Palo Verde					
Parkinsonia praecox	1"	5'	3'	24"	
Palo Brea					
Phoenix dactylifera	N/A	18'	TO PINEAPPLE		
Date Palm					
Pistacia chinensis	1"	7'	2.5'	24"	
Chinese Pistache					
Pistacia lentiscus	1"	7'	2.5'	24"	
Mastic Tree					
Prosopis alba	1"	6'	3'	24"	
Argentine Mesquite					
Prosopis chilensis	1.25"	5'	6'	24"	
Chilean Mesquite					
Prosopis glandulosa	1"	5'	3'	24"	
Thornless Honey Mesquite					
Prosopis hybrid	1.25"	5'	6'	24"	
Thornless Mesquite					
Quercus virginiana 'Joan Lionetti'	1"	7'	3'	24"	
'Joan Lionetti' Live Oak					
Sophora secundiflora	0.75"	3'	2'	24"	
Texas Mountain Laurel					
Ulmus parvifolia 'Allee'	1"	7'	3'	24"	
Allee Elm					
Ulmus parvifolia 'Bosque'	1"	7'	3'	24"	
Bosque Elm					
Vitex agnus-castus	N/A	5'	3'	24"	
Chaste Tree					
Washingtonia filifera	N/A	18'	TO PINEAPPLE		
California Fan Palm					
Washingtonia robusta	N/A	18'	TO PINEAPPLE		
Mexican Fan Palm					

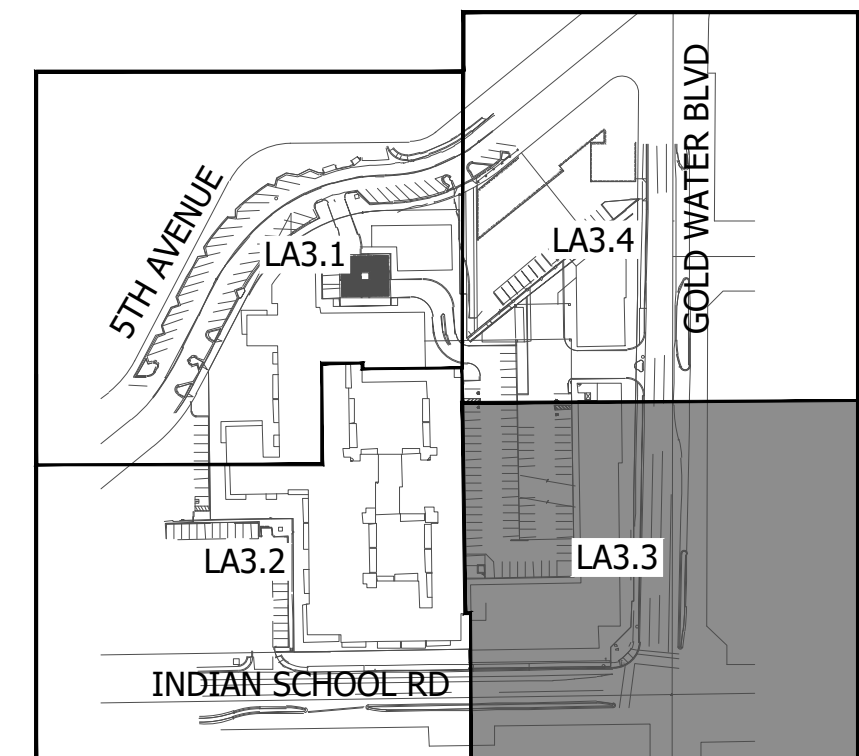

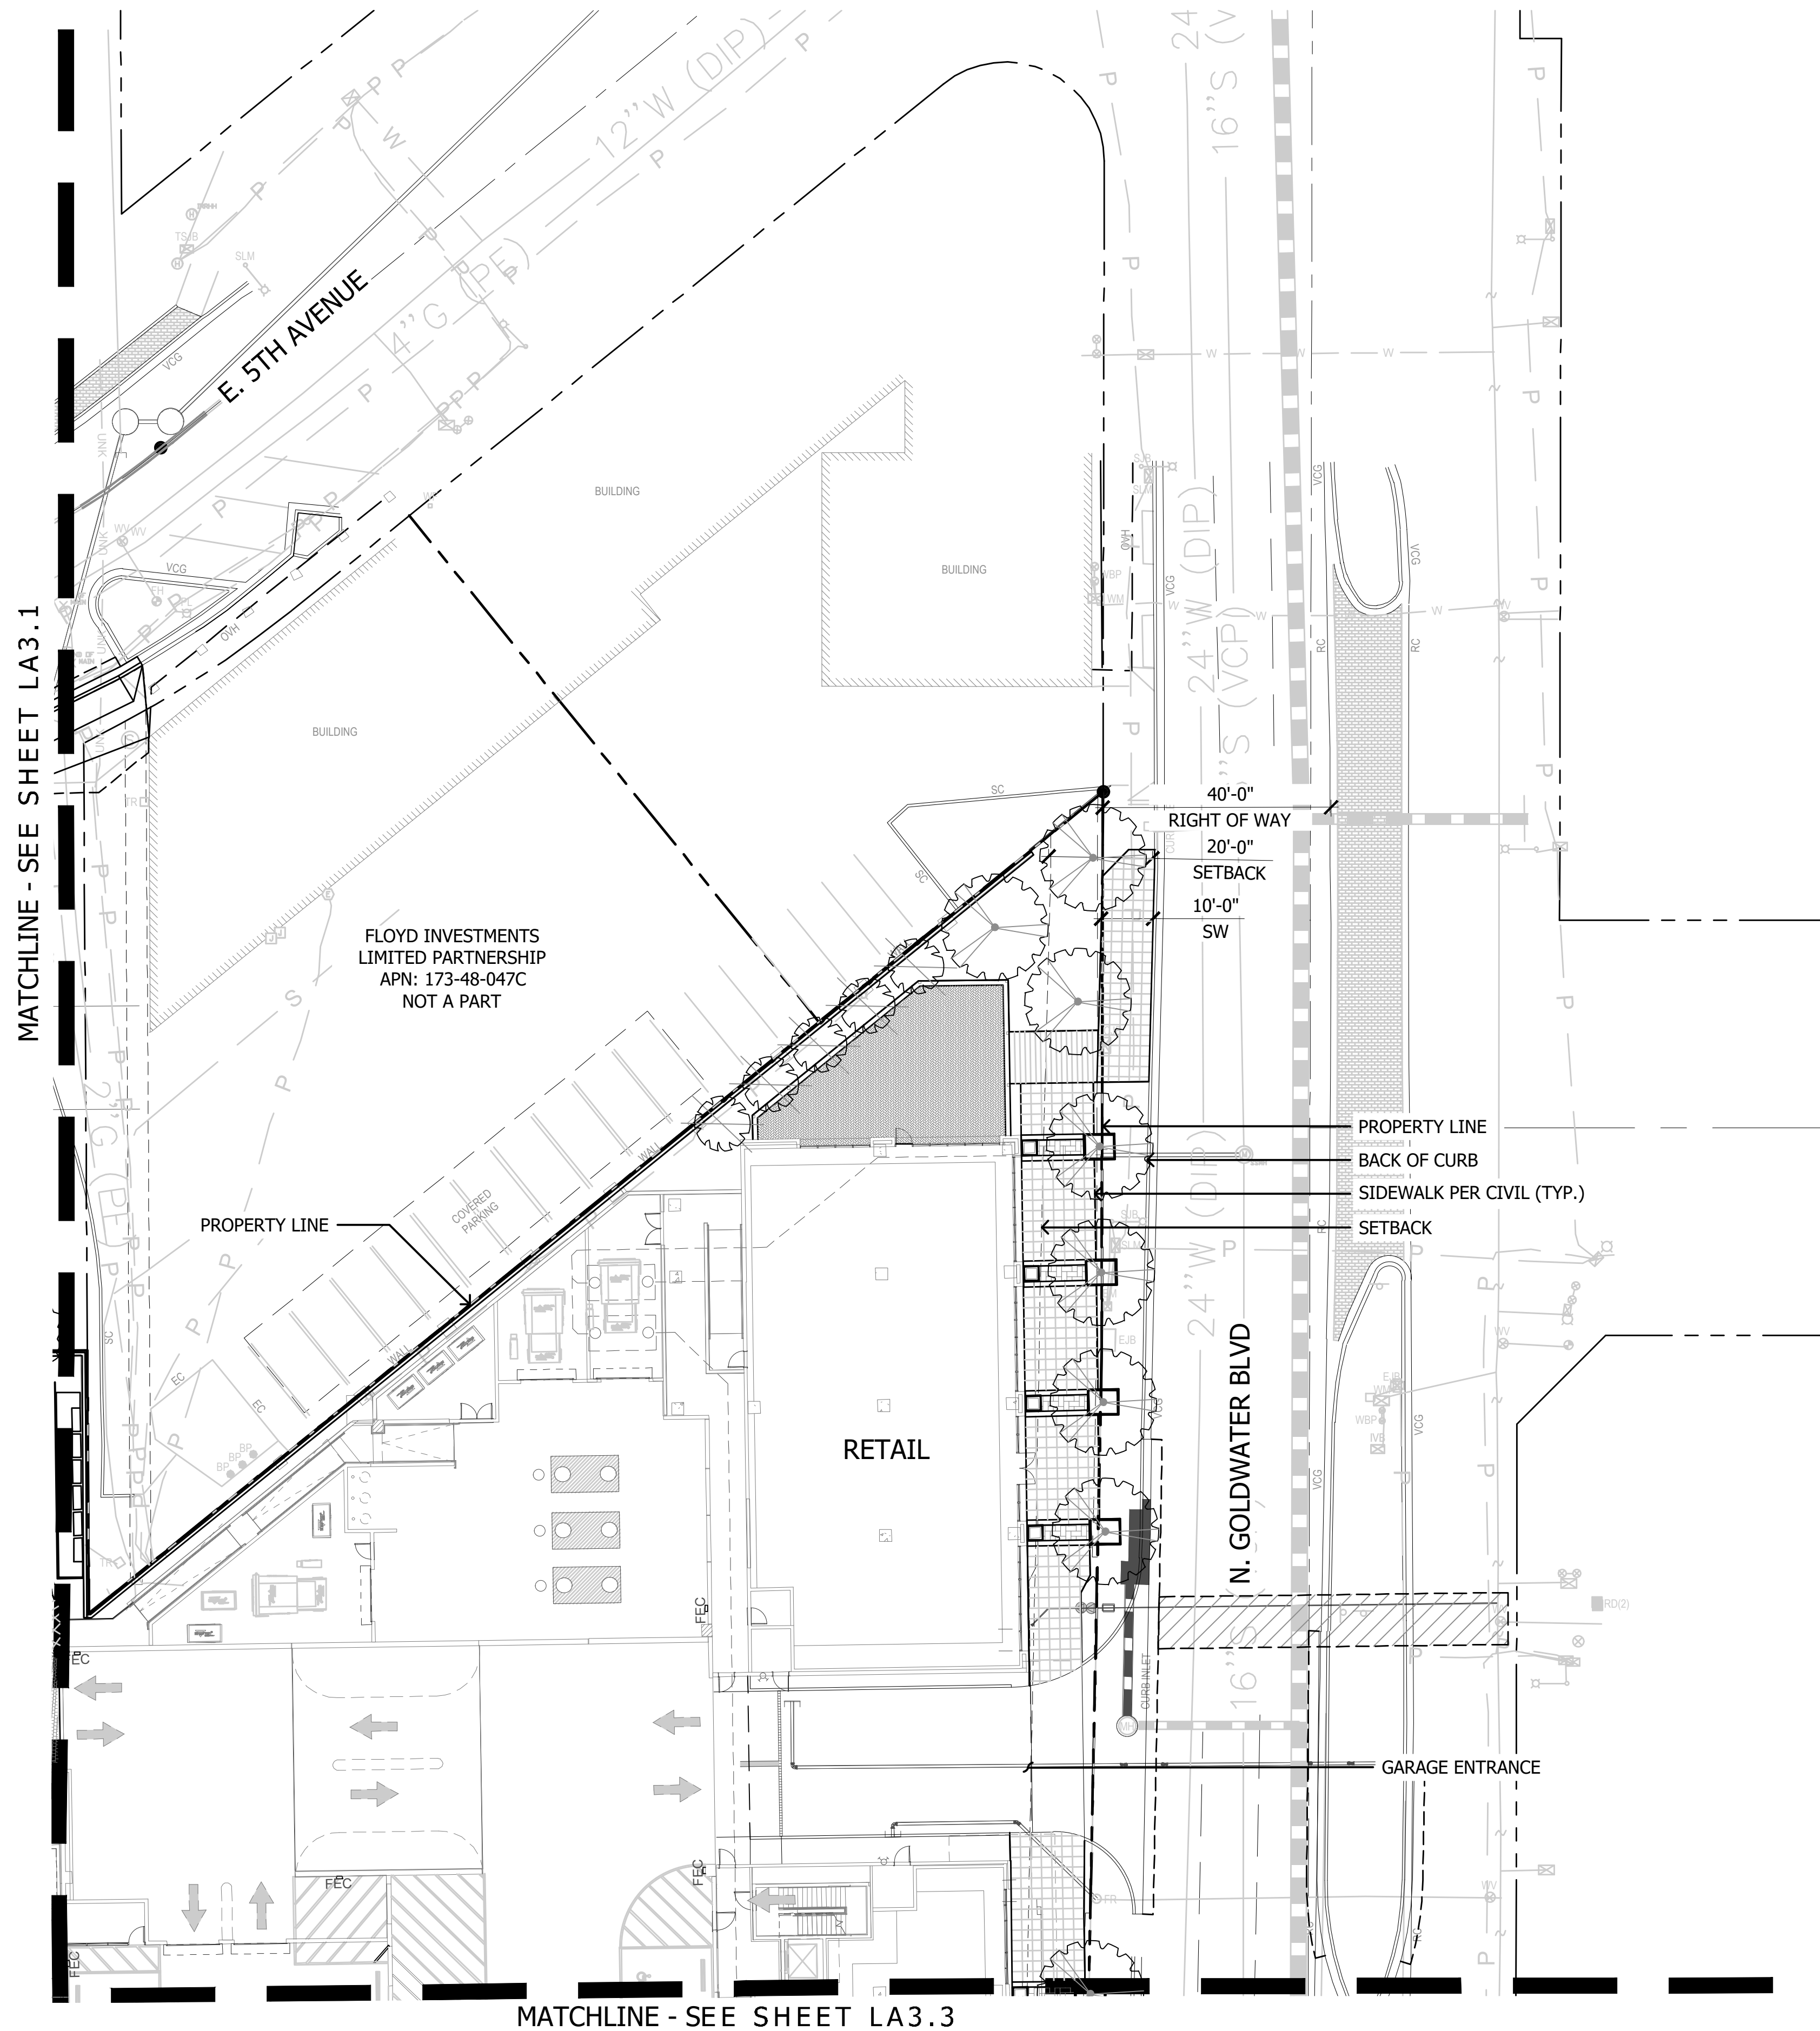


PLANT MATERIALS LEGEND

Tree	Cal (in.)	Height (Ft.)	Width (Ft.)	Box (in.)	Qty
Acacia aneura	.75"	6'	2'	24"	
Mulga Acacia					
Acacia smallii	1"	5'	3'	24"	
Sweet Acacia					
Acacia stenophylla	1"	8'	3'	24"	
Shoestring Acacia					
Acacia willardiana	1"	5'	2.5'	24"	
Palo Blanco					
Bauhinia x blakeana	1.25"	7'	2.5'	24"	
Hong Kong Orchid					
Caesalpinia cacalaco	1"	5'	3'	24"	
Cascalote					
Chilopsis linearis	1"	5'	3'	24"	
Desert Willow					
Eucalyptus papuana	1.25"	7'	3'	24"	
Ghost Gum					
Jacaranda mimosifolia	1"	7'	3'	24"	
Jacaranda					
Lysiloma microphylla	.75"	5'	3'	24"	
Desert Fern					
Olea europaea 'Wilsonii'	N/A	6'	3'	24"	
Wilsonii Olive					
Olneya tesota	N/A	4'	2.5'	24"	
Desert Ironwood					
Parkinsonia hybrid 'Desert Museum' 1"	1"	5'	3'	24"	
Desert Museum Palo Verde					
Parkinsonia praecox	1"	5'	3'	24"	
Palo Brea					
Phoenix dactylifera	N/A	18'	TO PINEAPPLE		
Date Palm					
Pistacia chinensis	1"	7'	2.5'	24"	
Chinese Pistache					
Pistacia lentiscus	1"	7'	2.5'	24"	
Mastic Tree					
Prosopis alba	1"	6'	3'	24"	
Argentine Mesquite					
Prosopis chilensis	1.25"	5'	6'	24"	
Chilean Mesquite					
Prosopis glandulosa	1"	5'	3'	24"	
Thornless Honey Mesquite					
Prosopis hybrid	1.25"	5'	6'	24"	
Thornless Mesquite					
Quercus virginiana 'Joan Lionetti'	1"	7'	3'	24"	
'Joan Lionetti' Live Oak					
Sophora secundiflora	0.75"	3'	2'	24"	
Texas Mountain Laurel					
Ulmus parvifolia 'Allee'	1"	7'	3'	24"	
Allee Elm					
Ulmus parvifolia 'Bosque'	1"	7'	3'	24"	
Bosque Elm					
Vitex agnus-castus	N/A	5'	3'	24"	
Chaste Tree					
Washingtonia filifera	N/A	18'	TO PINEAPPLE		
California Fan Palm					
Washingtonia robusta	N/A	18'	TO PINEAPPLE		
Mexican Fan Palm					


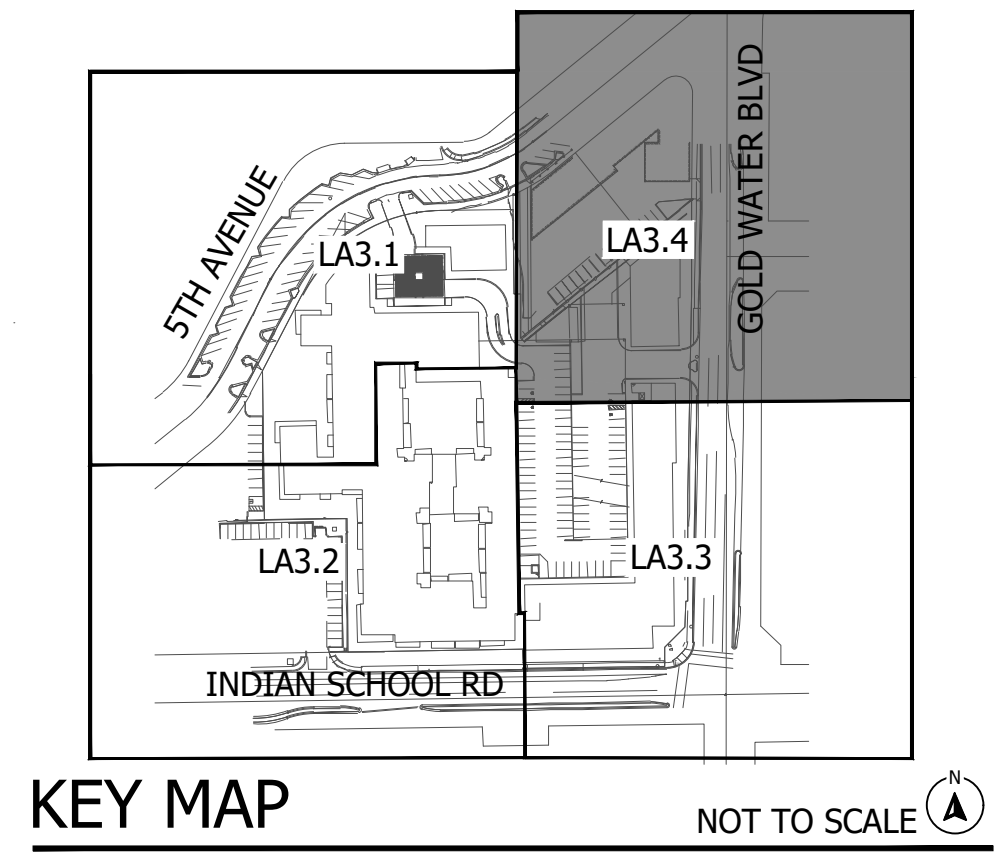


5TH & GOLDWATER
LA3.4 - Landscape Plan

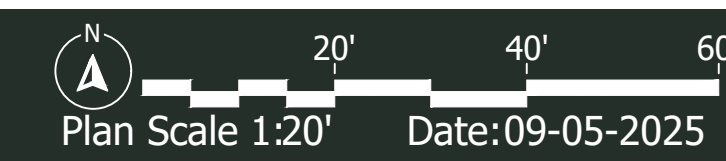


ABLASTUDIO.COM



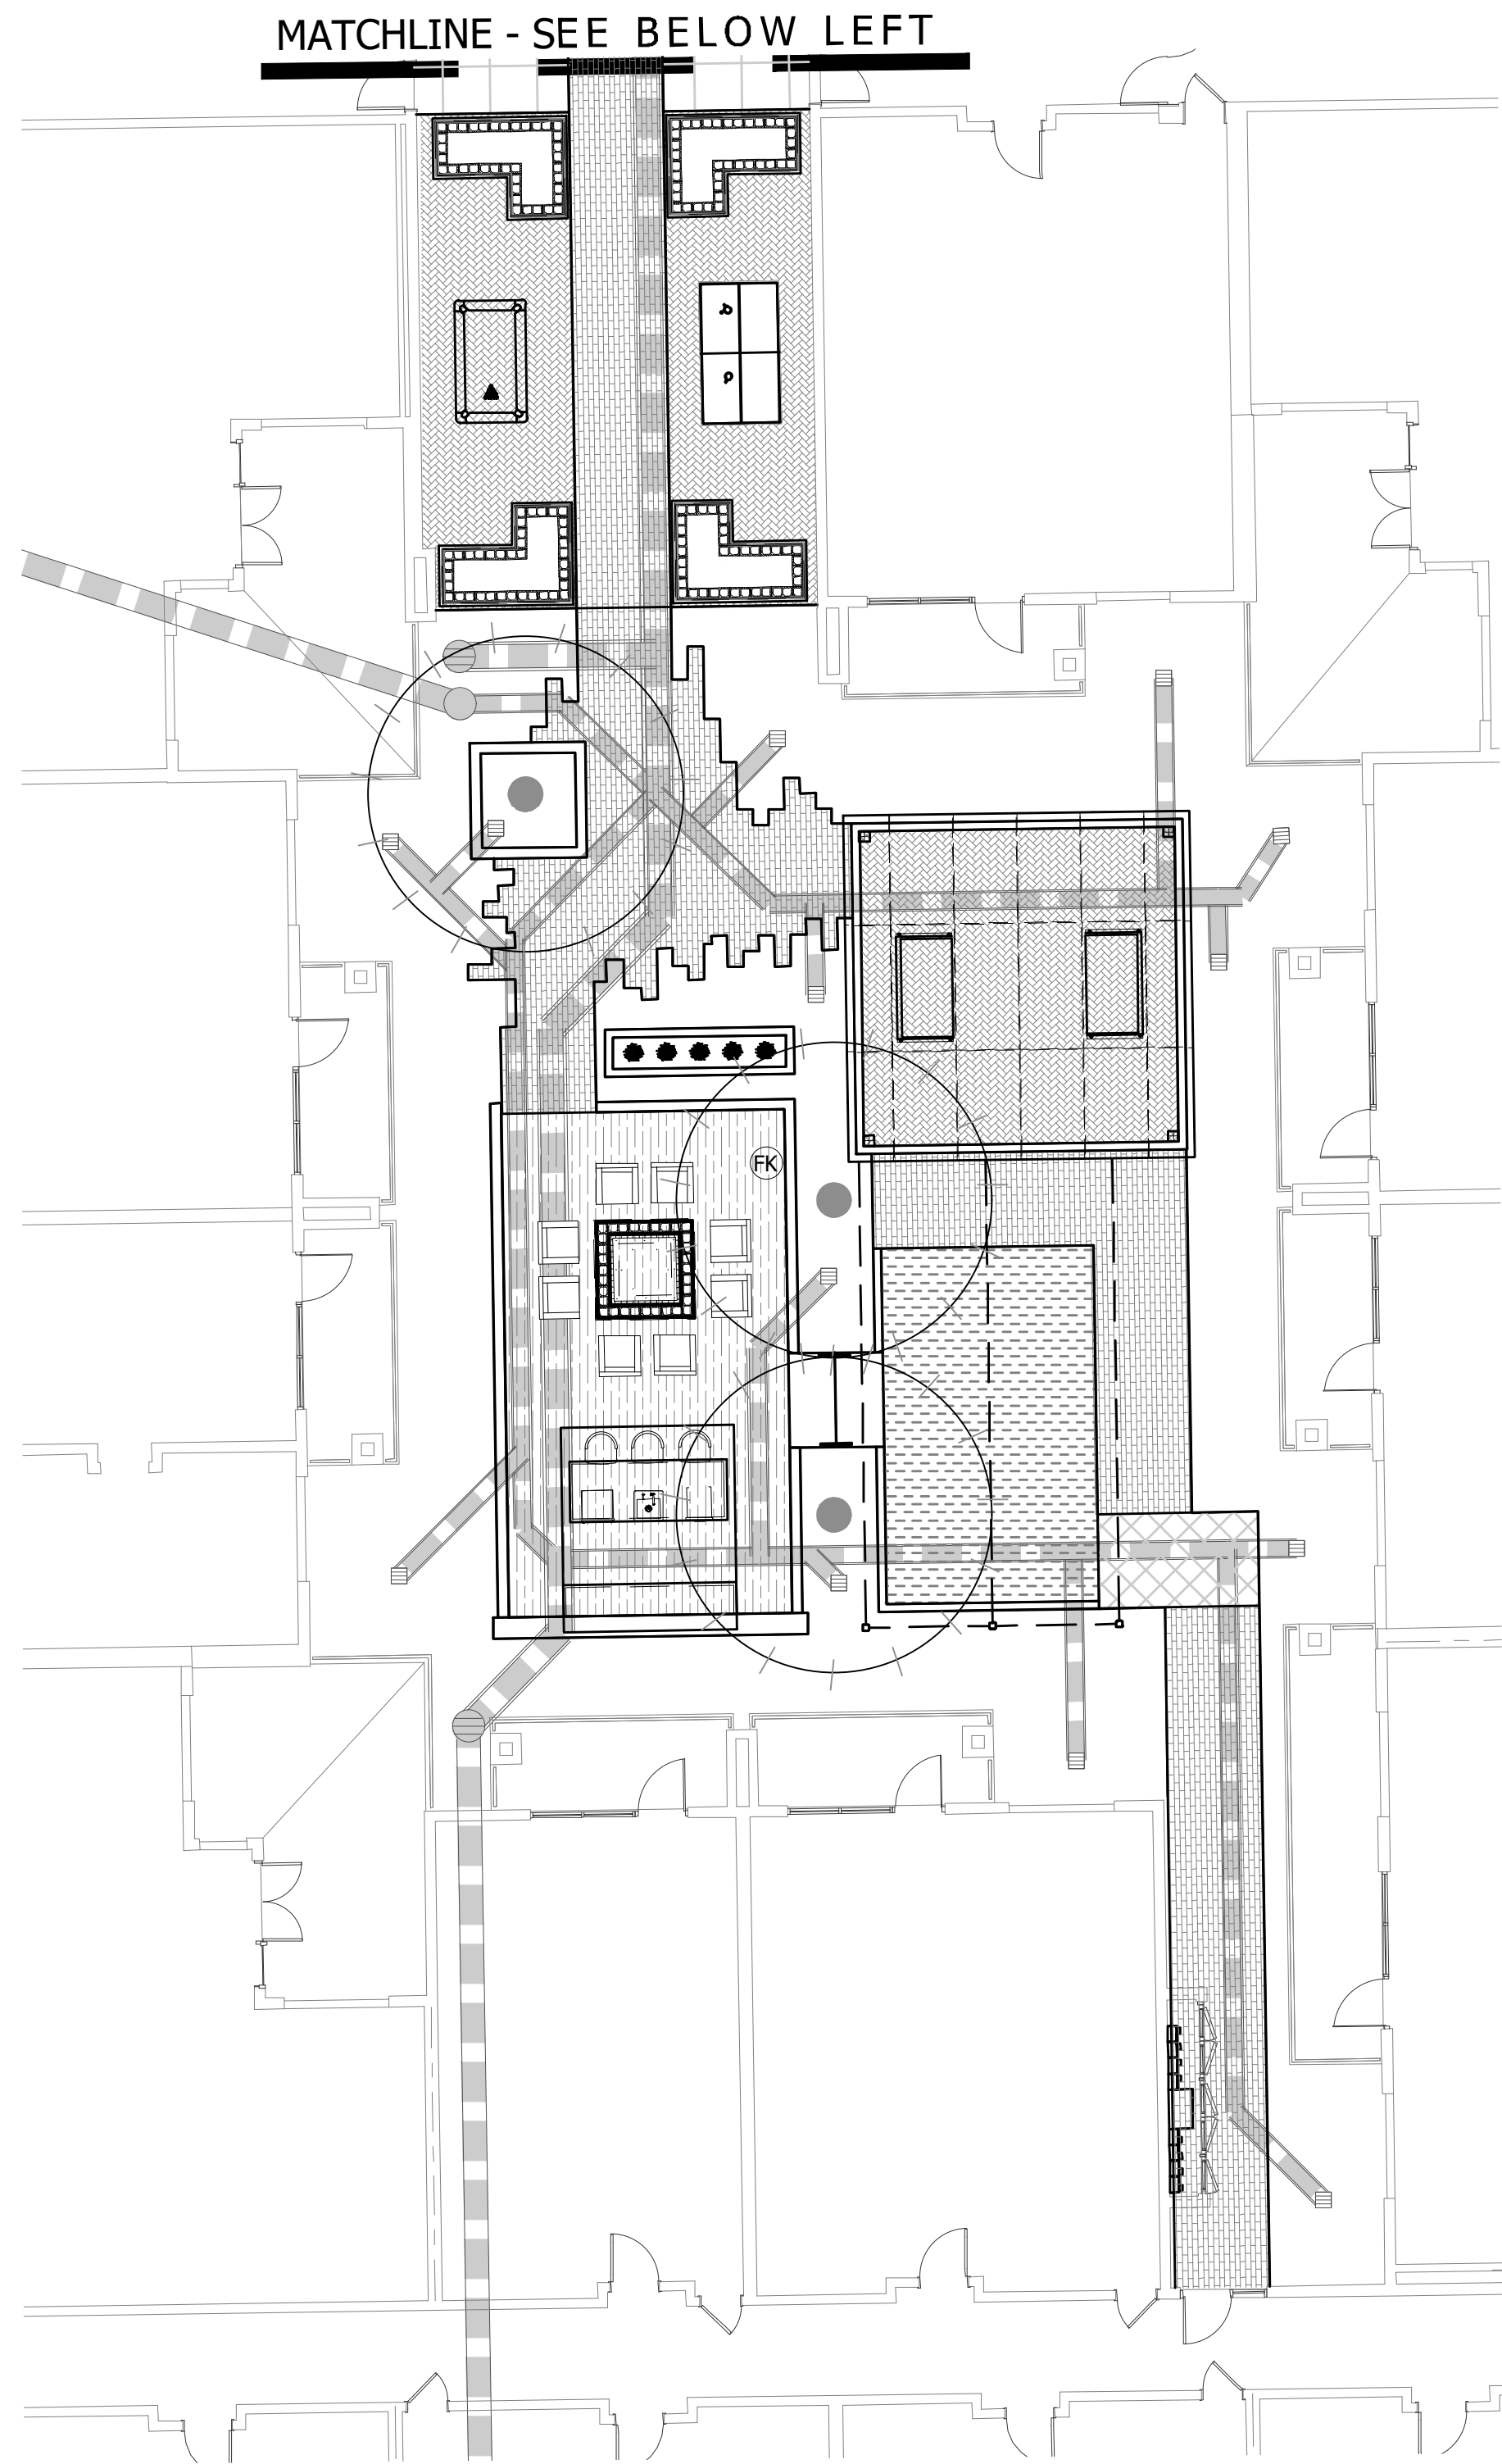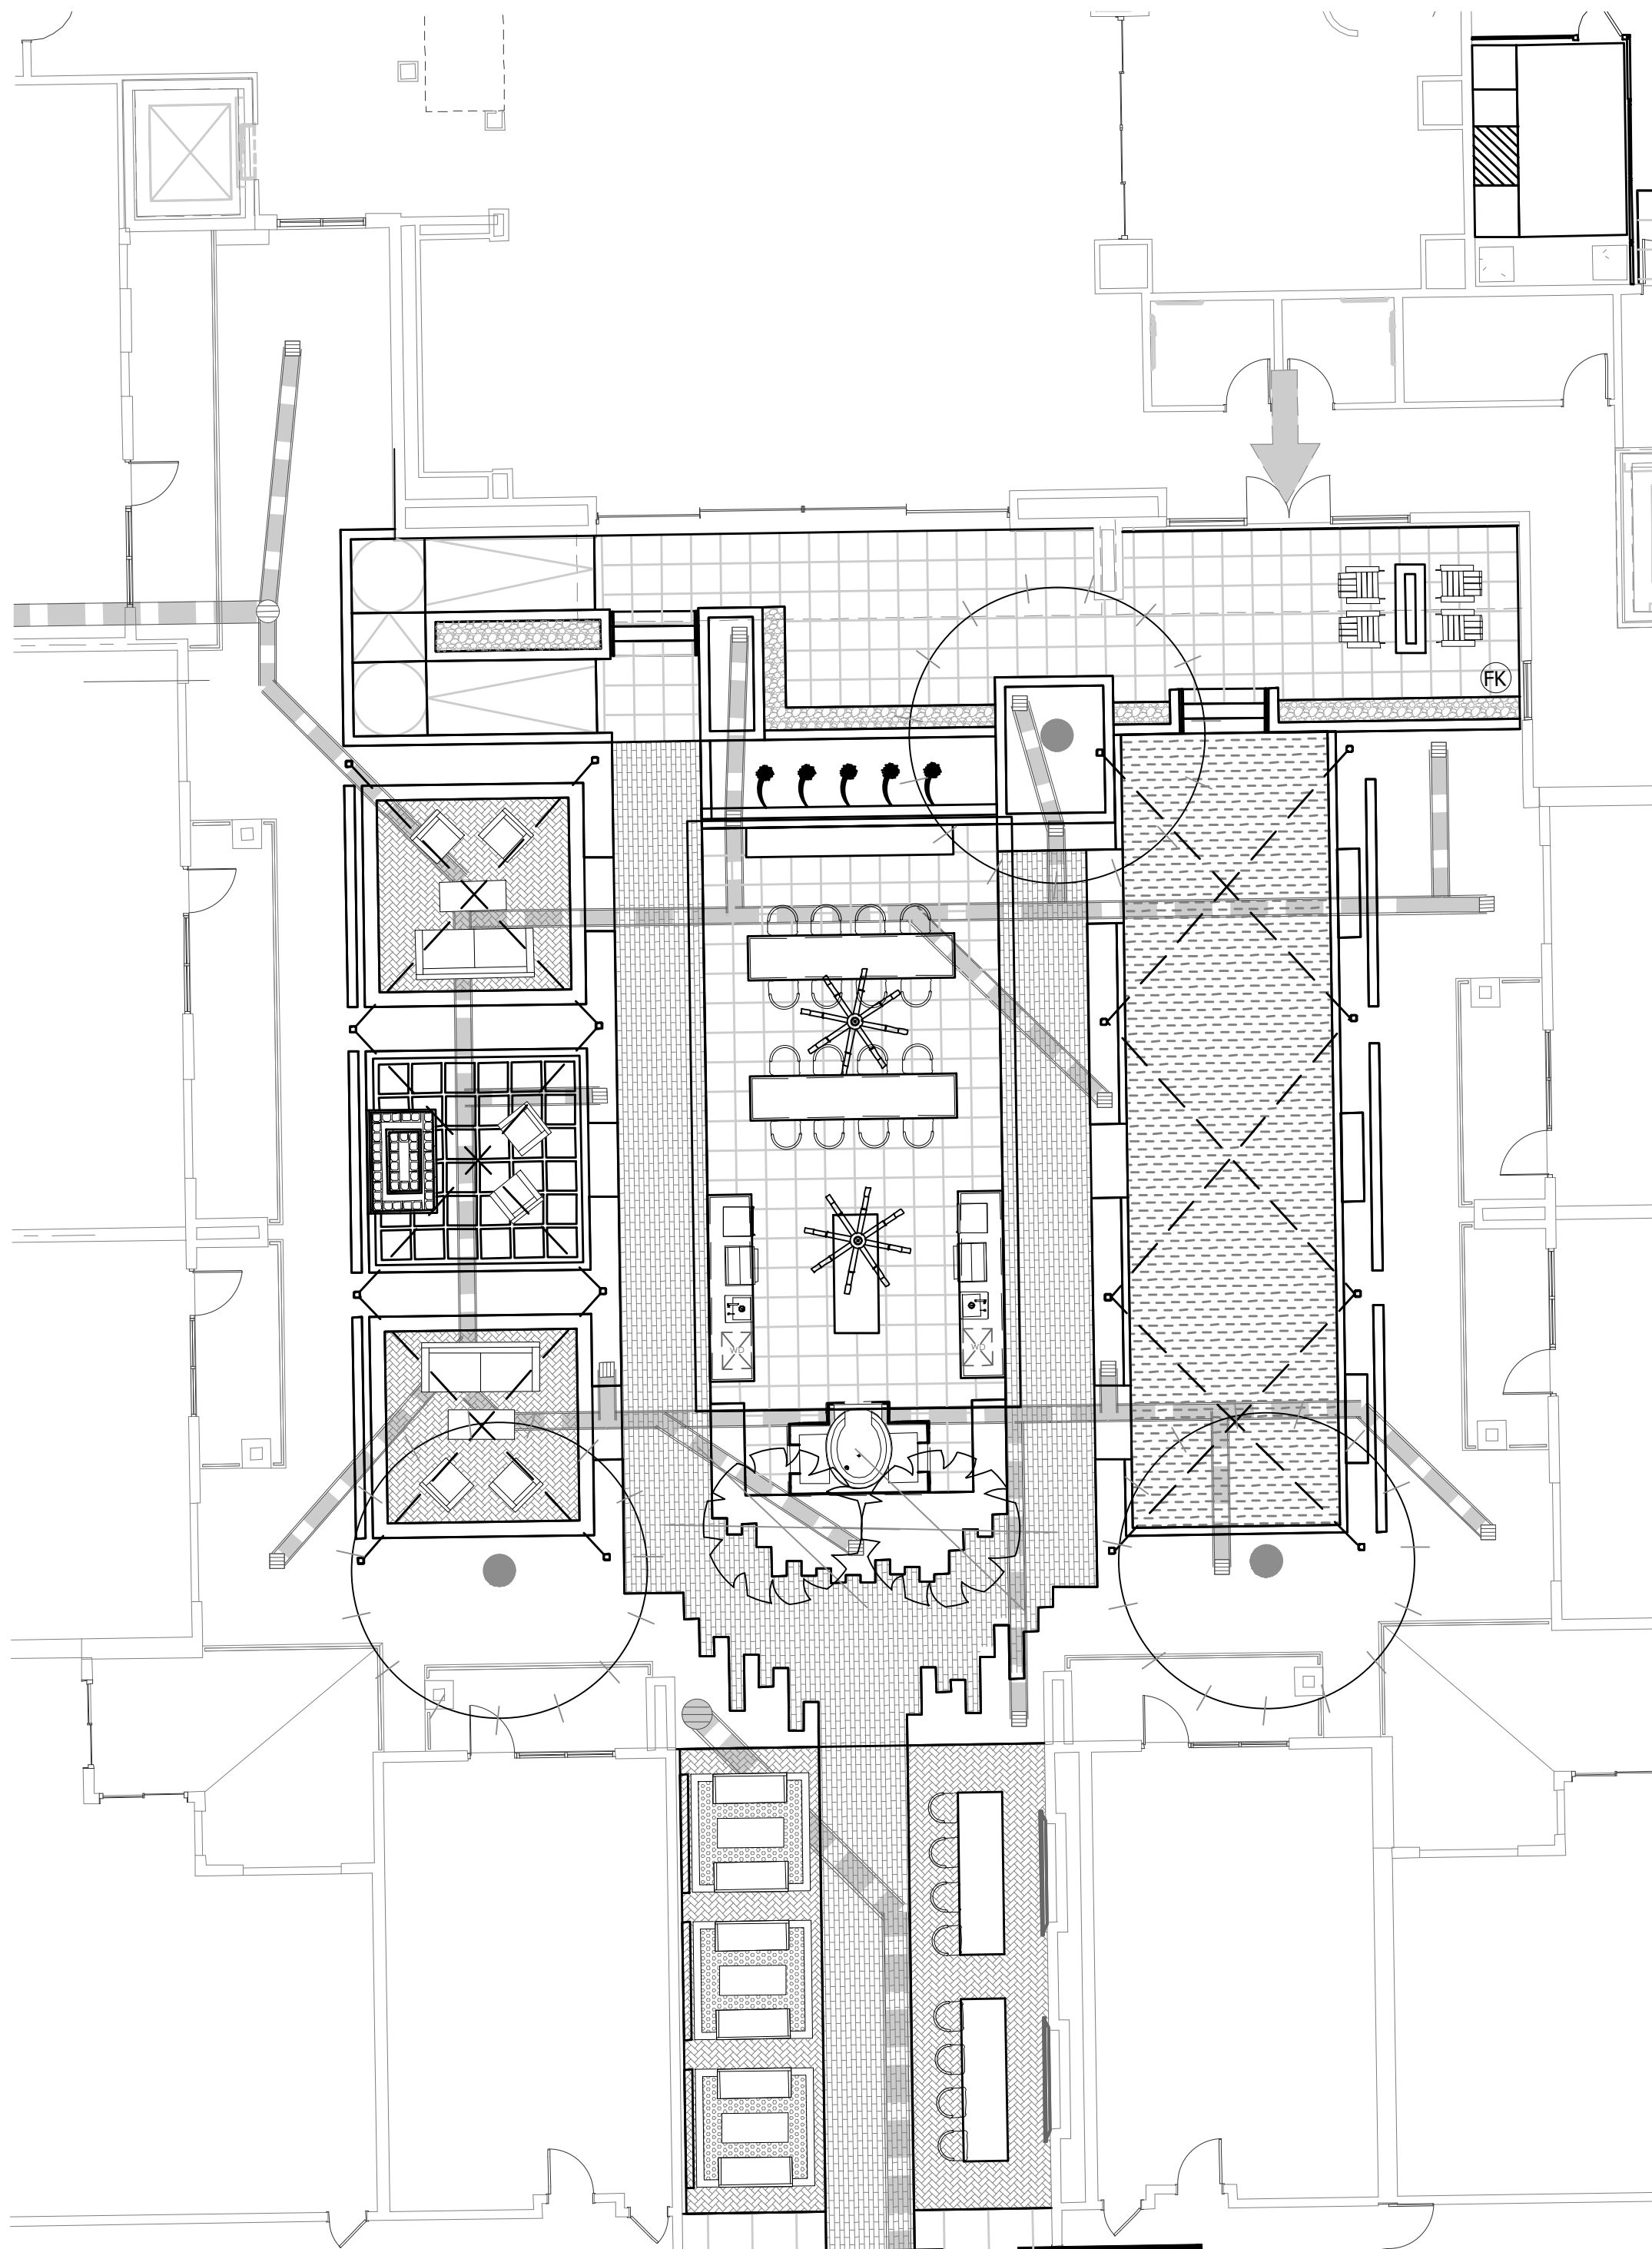


PLANT MATERIALS LEGEND

Tree	Cal (in.)	Height (Ft.)	Width (Ft.)	Box Qty
Acacia aneura	.75"	6'	2'	24"
Mulga Acacia	1"	5'	3'	24"
Acacia smallii	1"	5'	3'	24"
Sweet Acacia	1"	8'	3'	24"
Acacia stenophylla	1"	5'	2.5'	24"
Shoestring Acacia	1"	5'	2.5'	24"
Acacia willardiana	1"	5'	2.5'	24"
Palo Blanco	1.25"	7'	2.5'	24"
Bauhinia x blakeana	1"	5'	3'	24"
Hong Kong Orchid	1"	5'	3'	24"
Caesalpinia cacalaco	1"	5'	3'	24"
Cascalote	1"	5'	3'	24"
Chilopsis linearis	1"	5'	3'	24"
Desert Willow	1.25"	7'	3'	24"
Eucalyptus papuana	1"	7'	3'	24"
Ghost Gum	1"	7'	3'	24"
Jacaranda mimosifolia	.75"	5'	3'	24"
Jacaranda	.75"	5'	3'	24"
Lysiloma microphylla	N/A	6'	3'	24"
Desert Fern	N/A	4'	2.5'	24"
Olea europaea 'Wilsonii'	N/A	5'	3'	24"
Wilsonii Olive	N/A	4'	2.5'	24"
Olneya tesota	1"	5'	3'	24"
Desert Ironwood	1"	5'	3'	24"
Parkinsonia hybrid 'Desert Museum' 1"	1"	5'	3'	24"
Desert Museum Palo Verde	1"	5'	3'	24"
Parkinsonia praecox	N/A	18' TO PINEAPPLE		
Palo Brea	1"	7'	2.5'	24"
Phoenix dactylifera	1"	7'	2.5'	24"
Date Palm	1"	7'	2.5'	24"
Pistacia chinensis	1"	7'	2.5'	24"
Chinese Pistache	1"	6'	3'	24"
Pistacia lentiscus	1.25"	5'	6'	24"
Mastic Tree	1"	5'	3'	24"
Prosopis alba	1.25"	5'	6'	24"
Argentine Mesquite	1"	5'	3'	24"
Prosopis chilensis	1.25"	5'	6'	24"
Chilean Mesquite	1"	5'	3'	24"
Prosopis glandulosa	1.25"	5'	6'	24"
Thornless Honey Mesquite	1"	7'	3'	24"
Prosopis hybrid	0.75"	3'	2'	24"
Thornless Mesquite	1"	7'	3'	24"
Quercus virginiana 'Joan Lionetti'	0.75"	3'	2'	24"
'Joan Lionetti' Live Oak	1"	7'	3'	24"
Sophora secundiflora	1"	7'	3'	24"
Texas Mountain Laurel	1"	7'	3'	24"
Ulmus parvifolia 'Allee'	1"	7'	3'	24"
Allee Elm	1"	7'	3'	24"
Ulmus parvifolia 'Bosque'	N/A	5'	3'	24"
Bosque Elm	N/A	18' TO PINEAPPLE		
Vitex agnus-castus	N/A	18' TO PINEAPPLE		
Chaste Tree	N/A	18' TO PINEAPPLE		
Washingtonia filifera	N/A	18' TO PINEAPPLE		
California Fan Palm	N/A	18' TO PINEAPPLE		
Washingtonia robusta	N/A	18' TO PINEAPPLE		
Mexican Fan Palm				

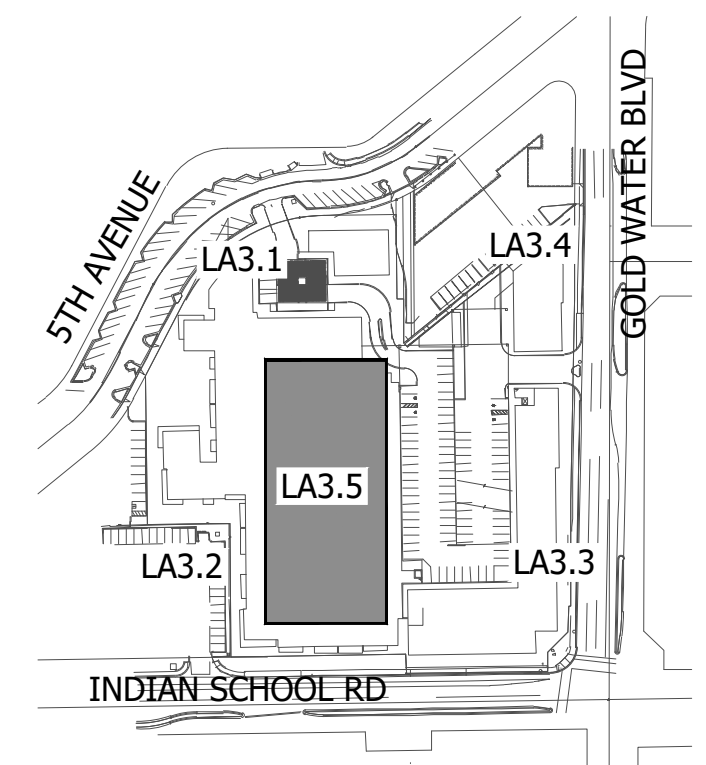


KEY MAP

NOT TO SCALE

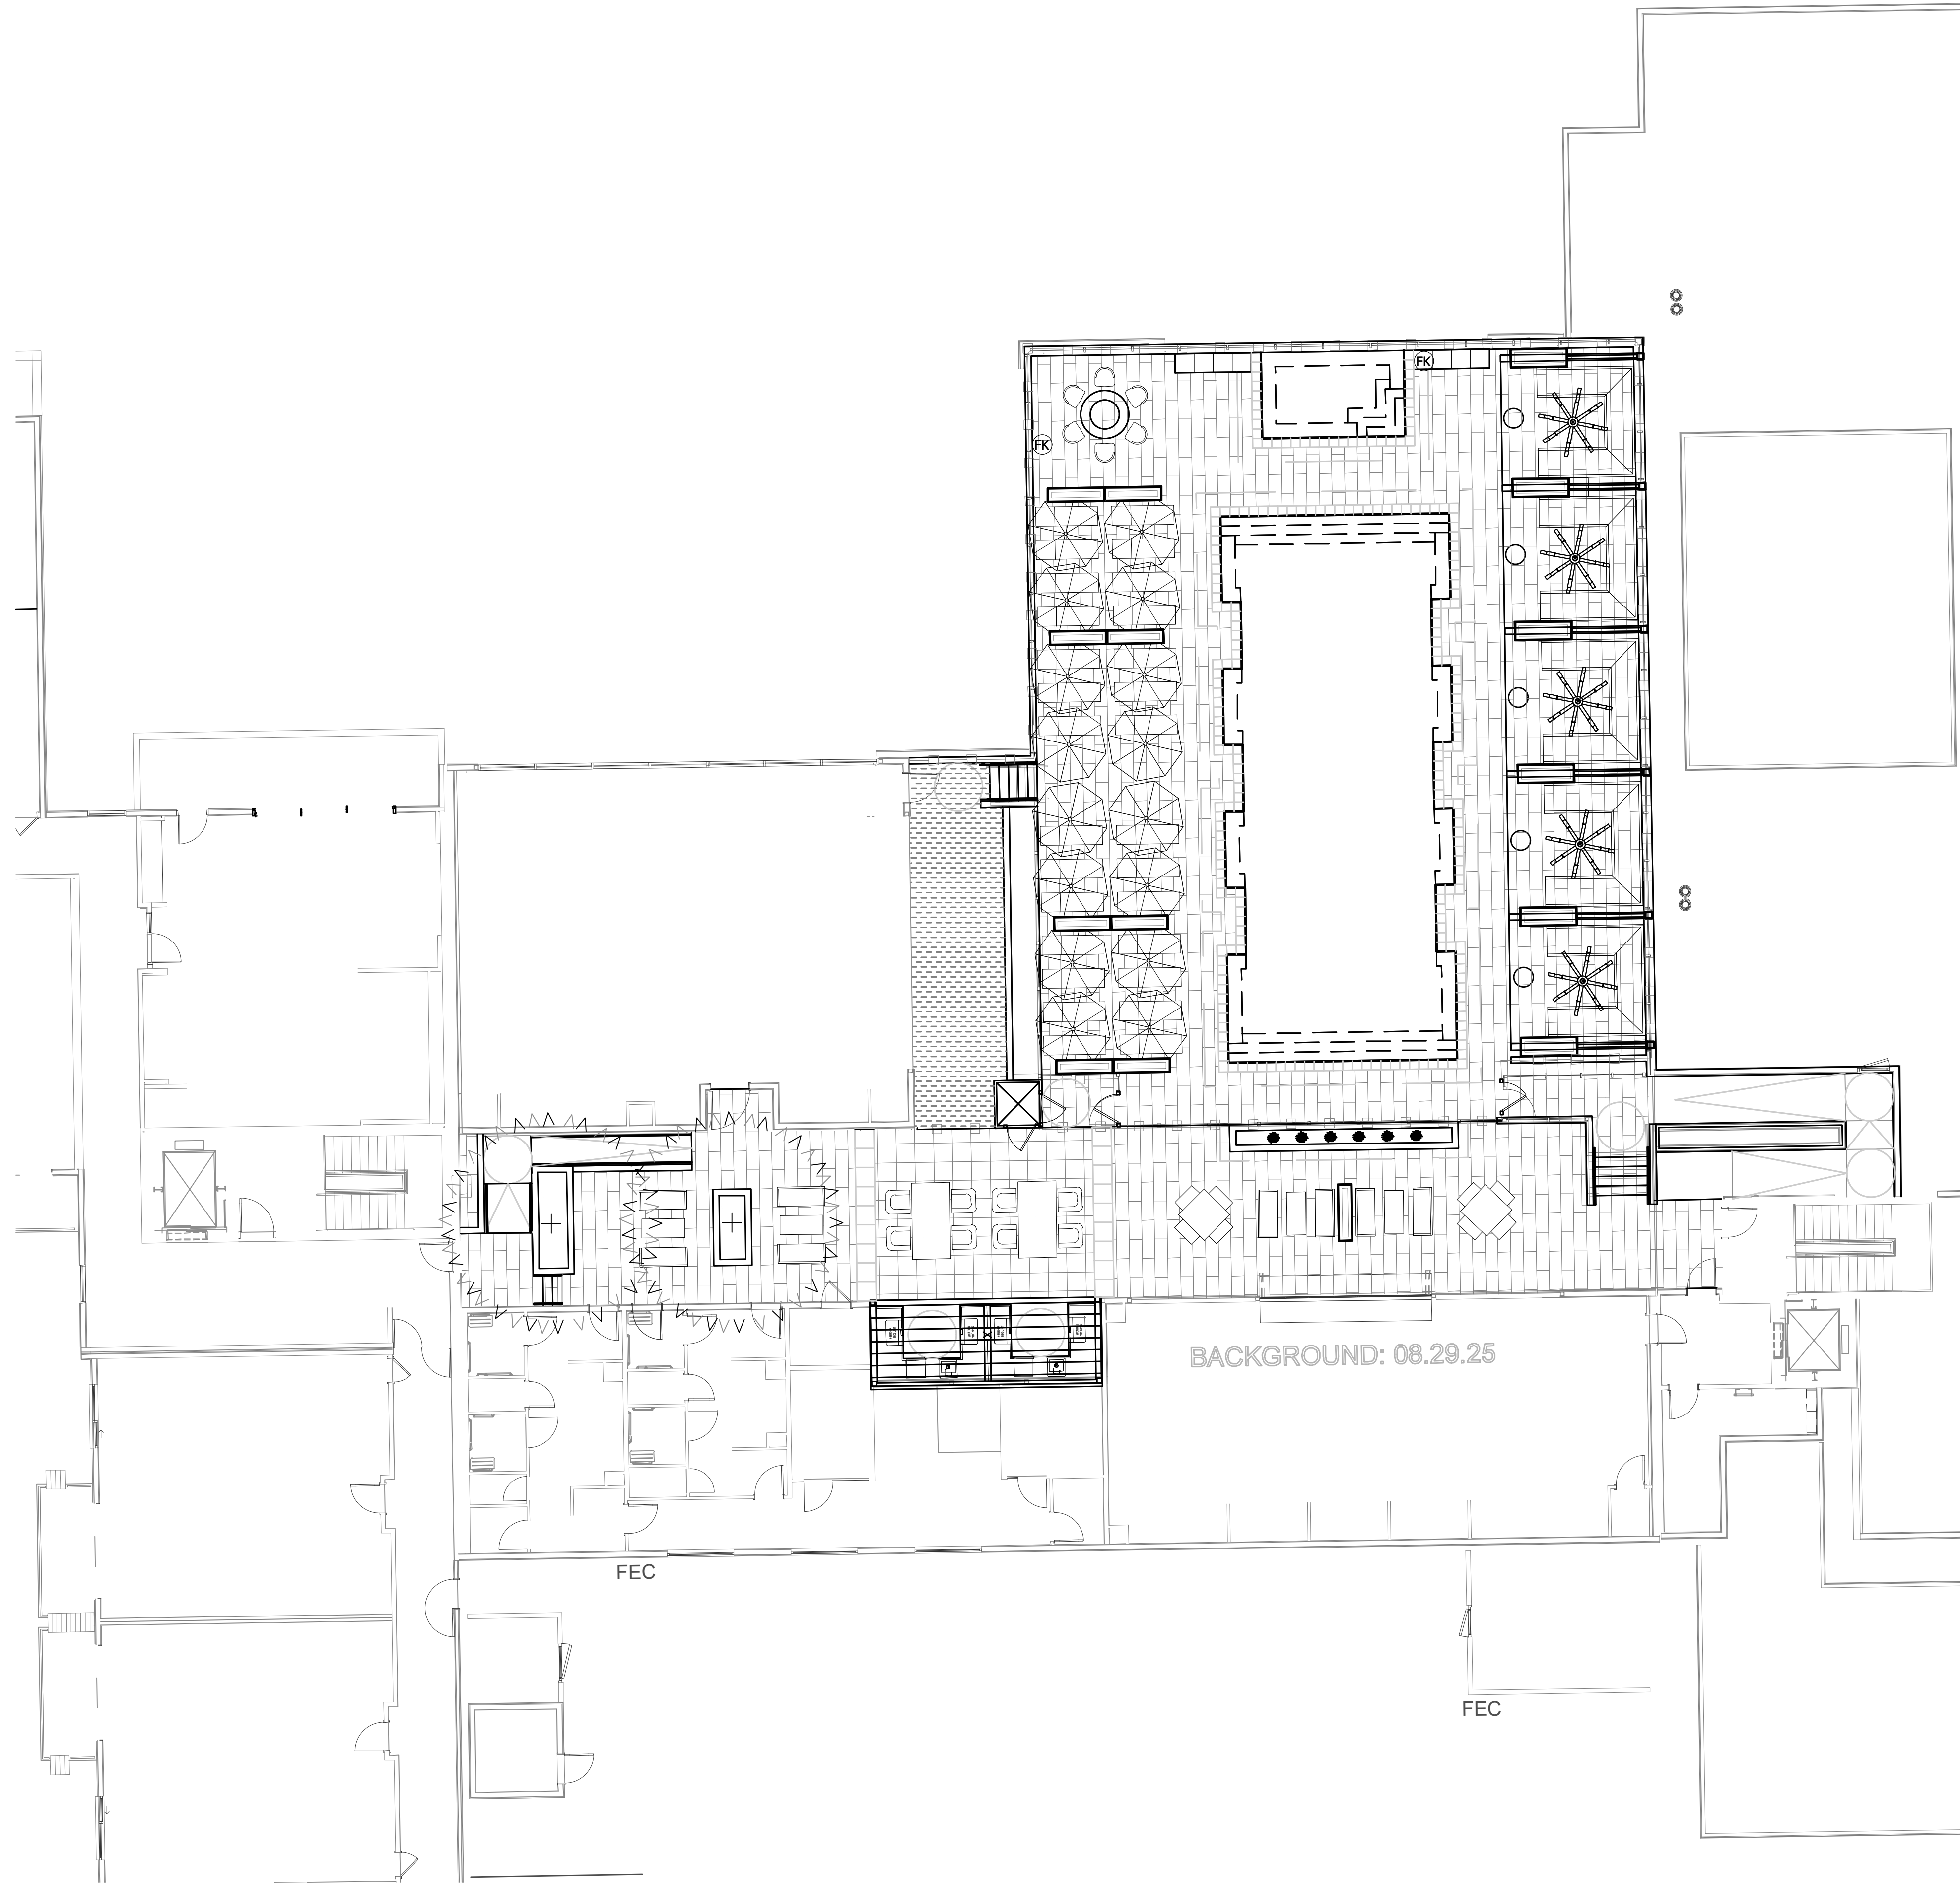

PLANT MATERIALS LEGEND

Tree	Cal (in.)	Height (Ft.)	Width (Ft.)	Box Qty
Acacia aneura	.75"	6'	2'	24"
Mulga Acacia				
Acacia smallii	1"	5'	3'	24"
Sweet Acacia				
Acacia stenophylla	1"	8'	3'	24"
Shoestring Acacia				
Acacia willardiana	1"	5'	2.5'	24"
Palo Blanco				
Bauhinia x blakeana	1.25"	7'	2.5'	24"
Hong Kong Orchid				
Caesalpinia cacalaco	1"	5'	3'	24"
Cascalote				
Chilopsis linearis	1"	5'	3'	24"
Desert Willow	1.25"	7'	3'	24"
Eucalyptus papuana				
Ghost Gum	1"	5'	3'	24"
Jacaranda mimosifolia				
Jacaranda	1"	7'	3'	24"
Lysiloma microphylla	.75"	5'	3'	24"
Desert Fern				
Olea europaea 'Wilsonii'	N/A	6'	3'	24"
Wilsonii Olive				
Olneya tesota	N/A	4'	2.5'	24"
Desert Ironwood				
Parkinsonia hybrid 'Desert Museum' 1"	1"	5'	3'	24"
Desert Museum Palo Verde				
Parkinsonia praecox	1"	5'	3'	24"
Palo Brea				
Phoenix dactylifera	N/A	18'	TO PINEAPPLE	
Date Palm				
Pistacia chinensis	1"	7'	2.5'	24"
Chinese Pistache				
Pistacia lentiscus	1"	7'	2.5'	24"
Mastic Tree				
Prosopis alba	1"	6'	3'	24"
Argentine Mesquite				
Prosopis chilensis	1.25"	5'	6'	24"
Chilean Mesquite				
Prosopis glandulosa	1"	5'	3'	24"
Thornless Honey Mesquite				
Prosopis hybrid	1.25"	5'	6'	24"
Thornless Mesquite				
Quercus virginiana 'Joan Lionetti'	1"	7'	3'	24"
'Joan Lionetti' Live Oak				
Sophora secundiflora	0.75"	3'	2'	24"
Texas Mountain Laurel				
Ulmus parvifolia 'Allee'	1"	7'	3'	24"
Allee Elm				
Ulmus parvifolia 'Bosque'	1"	7'	3'	24"
Bosque Elm				
Vitex agnus-castus	N/A	5'	3'	24"
Chaste Tree				
Washingtonia filifera	N/A	18'	TO PINEAPPLE	
California Fan Palm				
Washingtonia robusta	N/A	18'	TO PINEAPPLE	
Mexican Fan Palm				

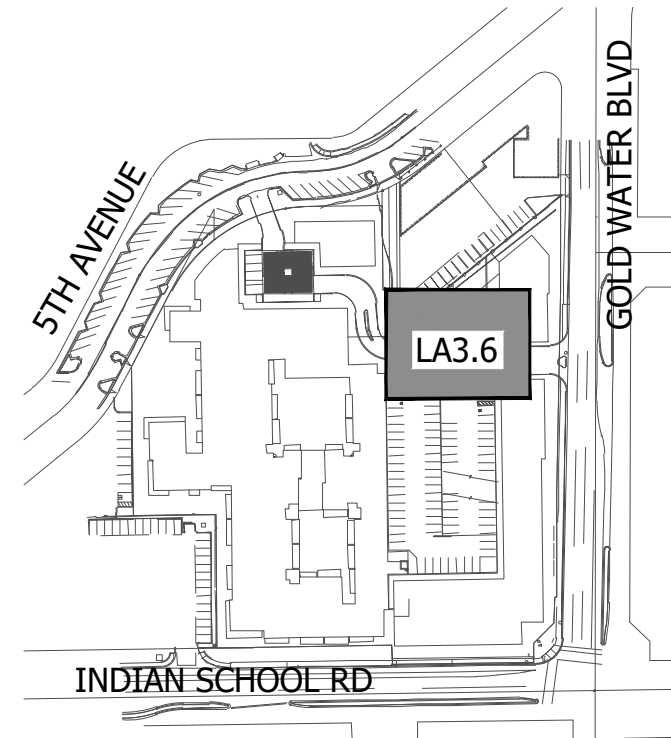

KEY MAP

NOT TO SCALE




5TH & GOLDWATER
LA3.6 - Landscape Plan



ABLASTUDIO.COM




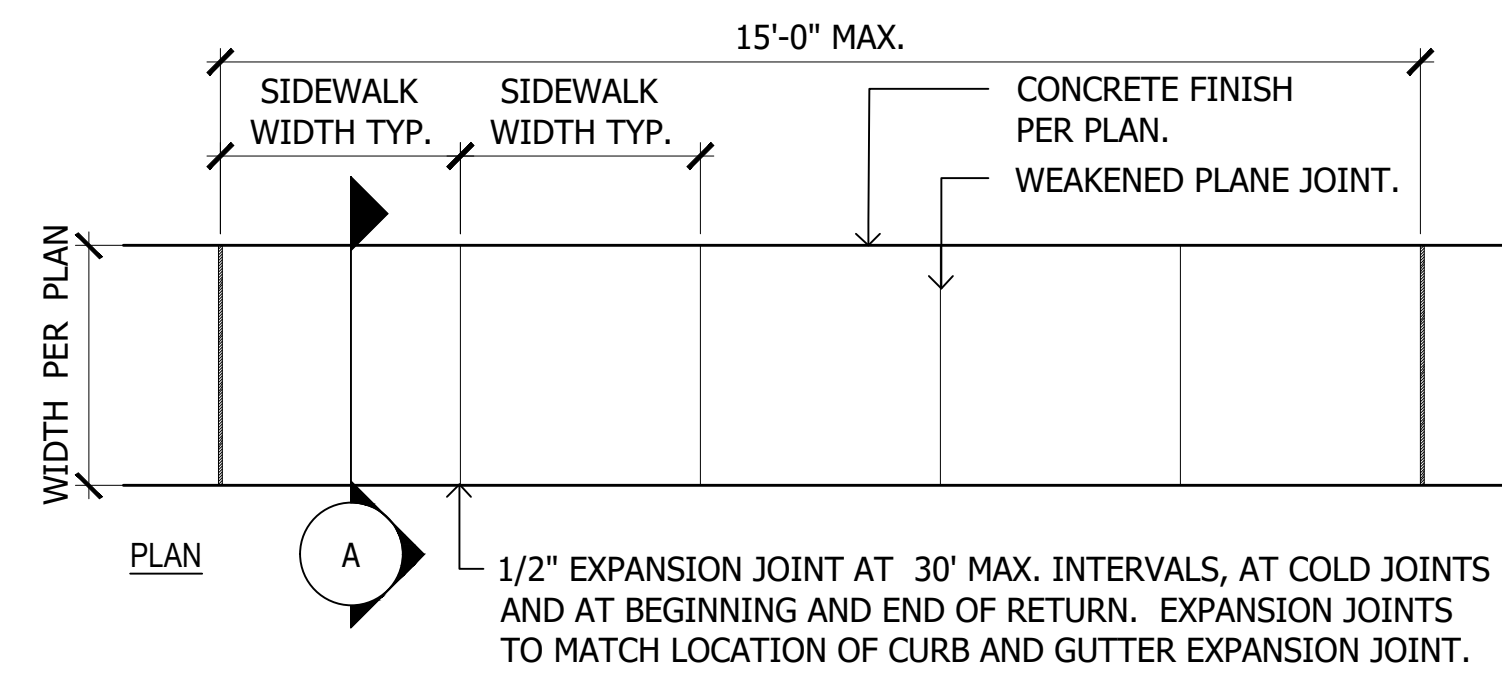

- NOTES:
- LONGITUDINAL WEAKENED PLANE JOINT REQUIRED AT MIDPOINT OF SIDEWALK 10' OR WIDER.

1 Concrete Sidewalk

SCALE: 1/2"=1'-0"

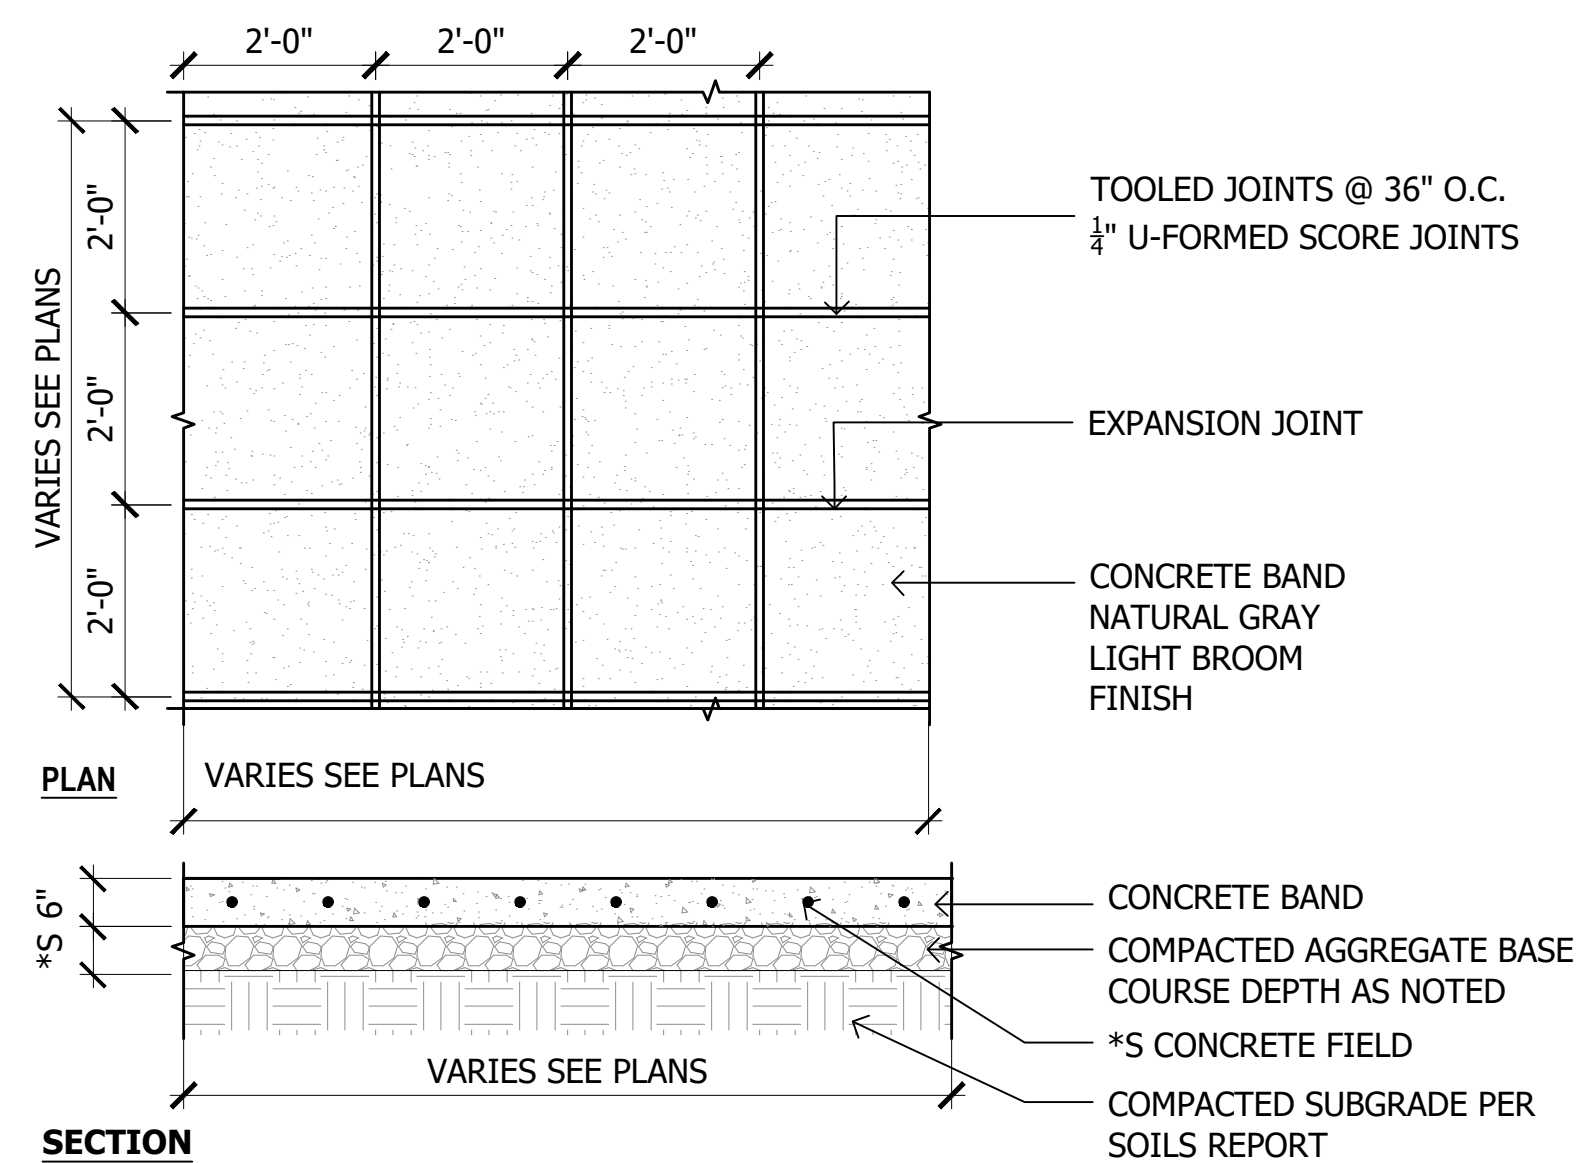


SECTION NOTE:
*PREPARE SUBGRADE, ASPHALT, AND A.B.C. PER SOILS REPORT

6 2'x2' Scored Concrete

SCALE: 1/2"=1'-0"


2 Construction Joints

SCALE: 1"=1'-0"

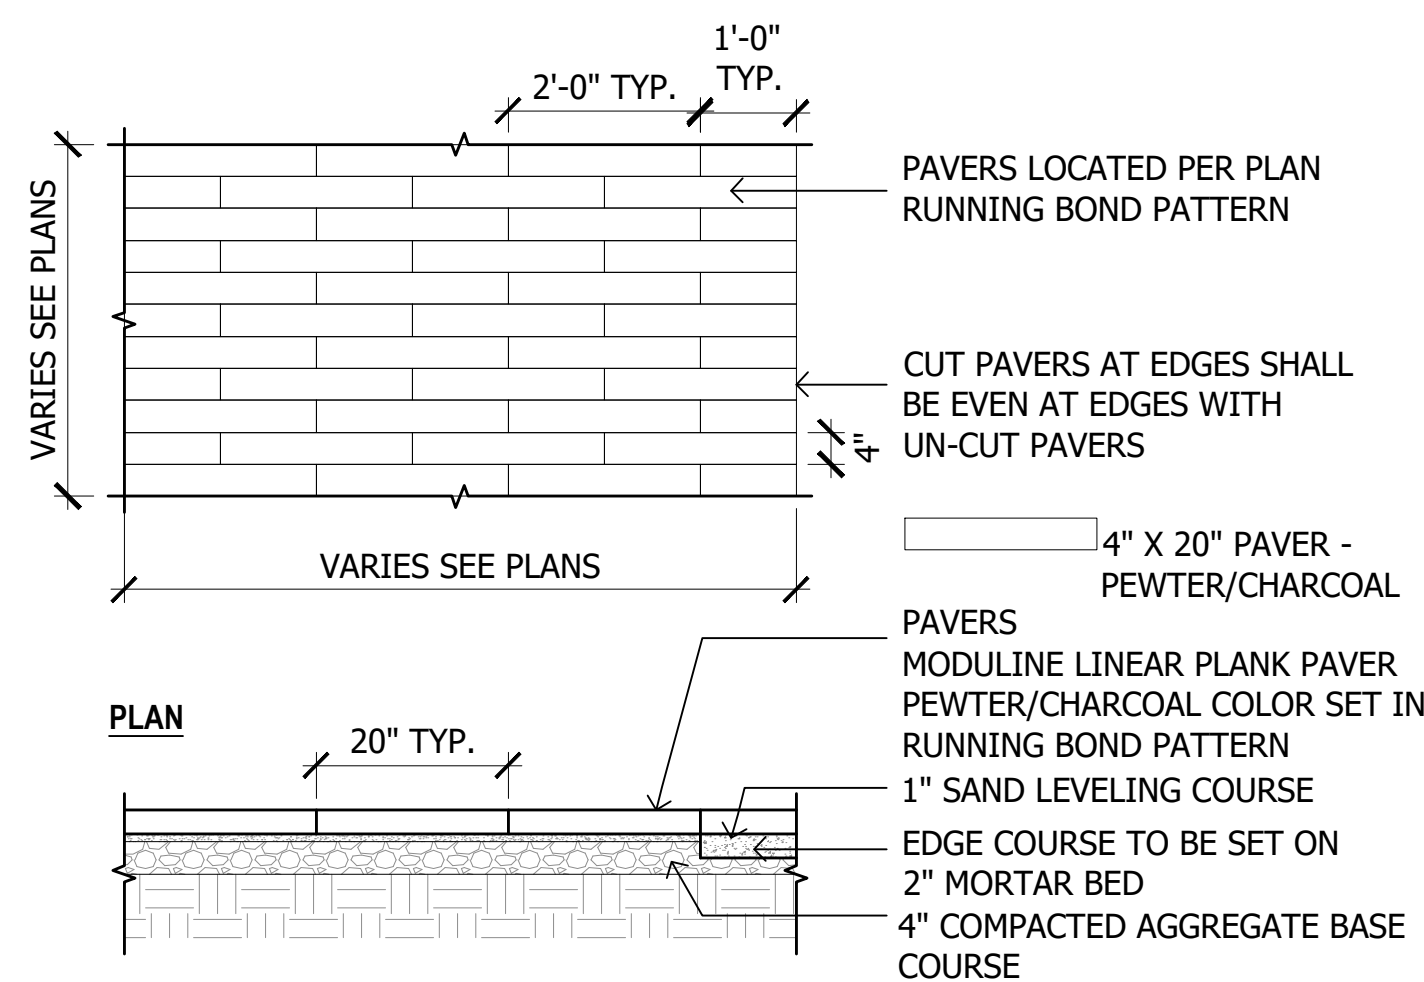

7 Linear Pavers


SCALE: 1/2"=1'-0"

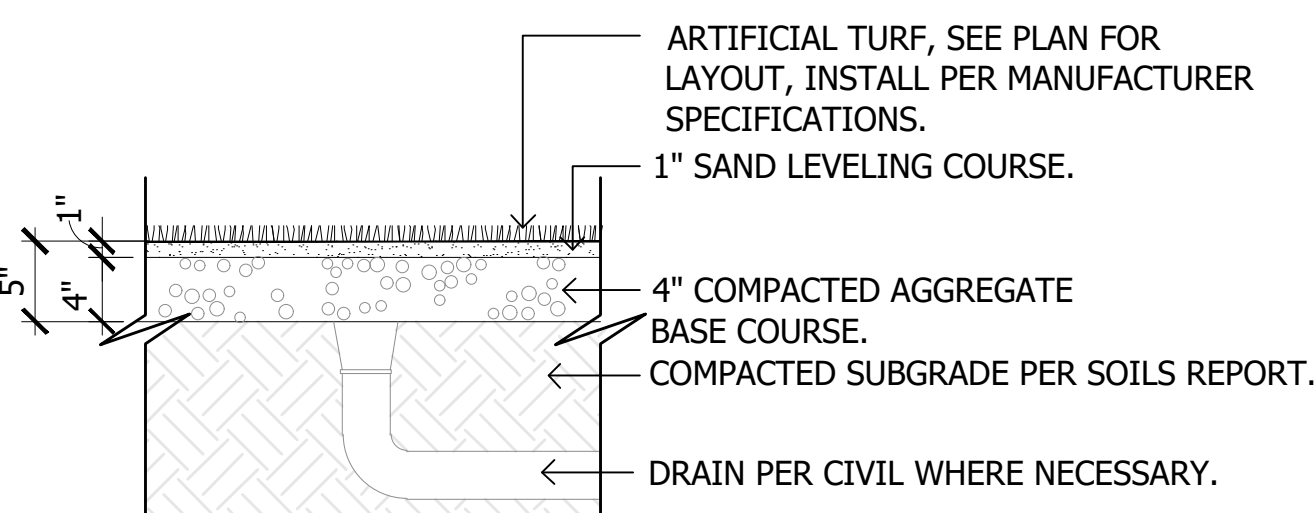

10 Artificial Turf at Grade


SCALE: 1"=1'-0"

ARTIFICIAL TURF TYPICAL:
MANUF: SYNTHETIC TURF
MODEL: SOFTLAWN GARDEN RYE
WEB: <http://www.synthetic-turf.com>
PHONE: 1-800-405-7455
OR APPROVED EQUAL

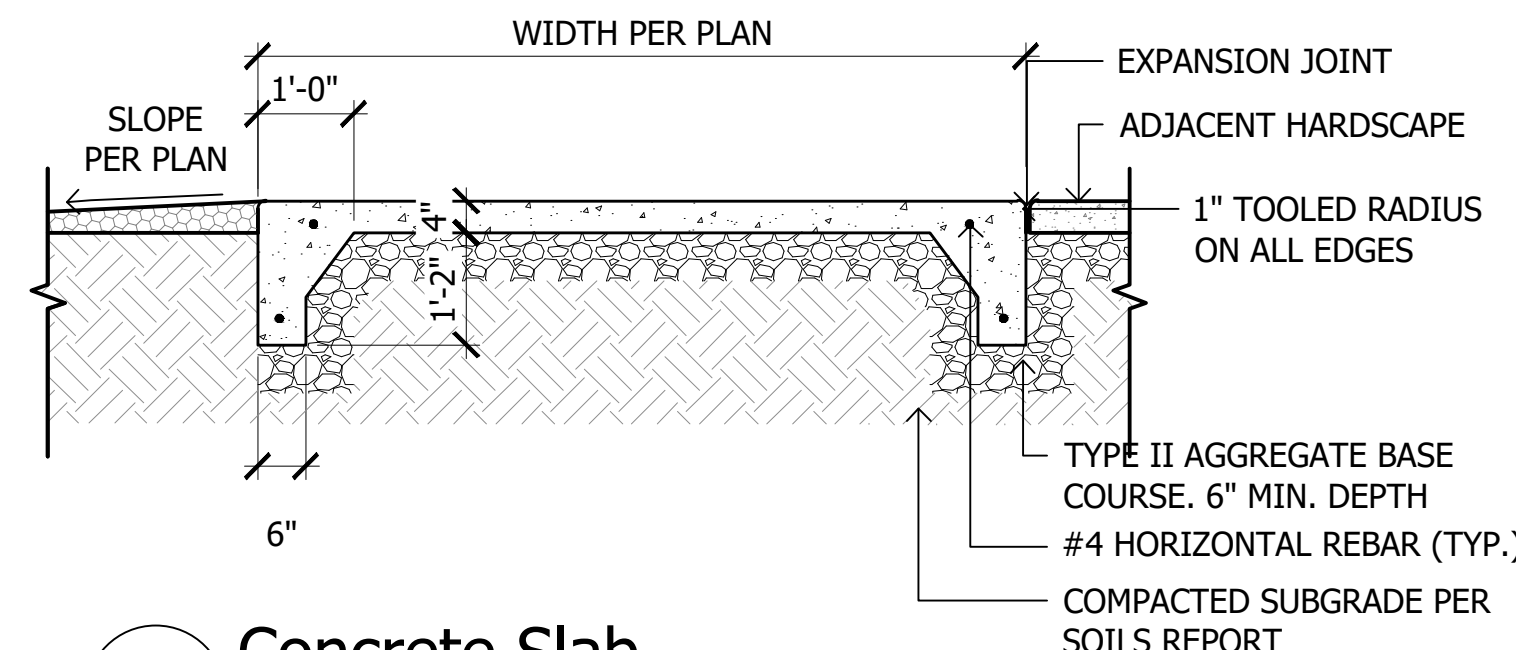


3 Concrete Slab

SCALE: 1/2"=1'-0"

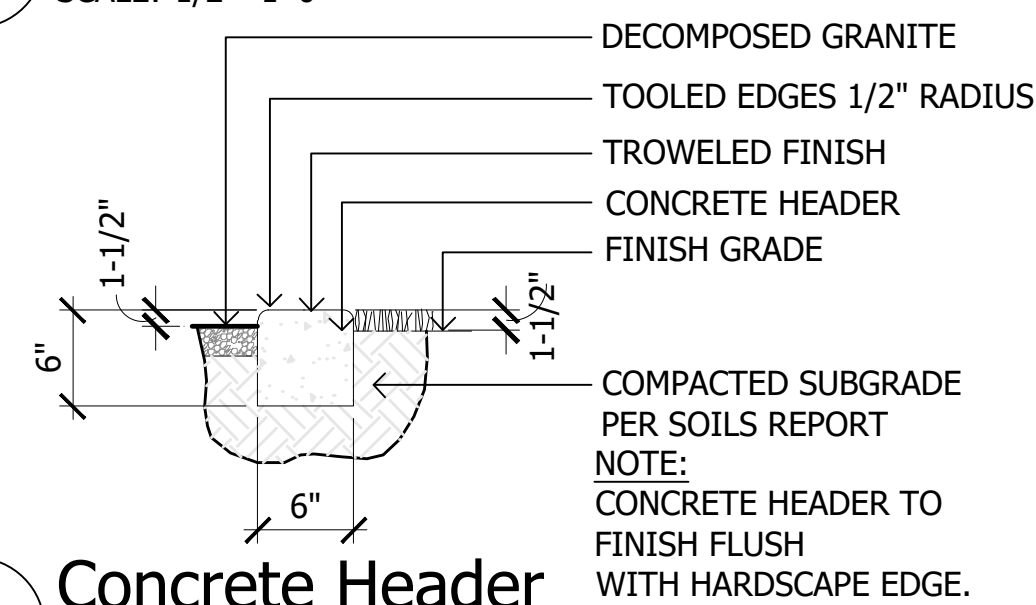

4 Concrete Header


SCALE: 1/2"=1'-0"

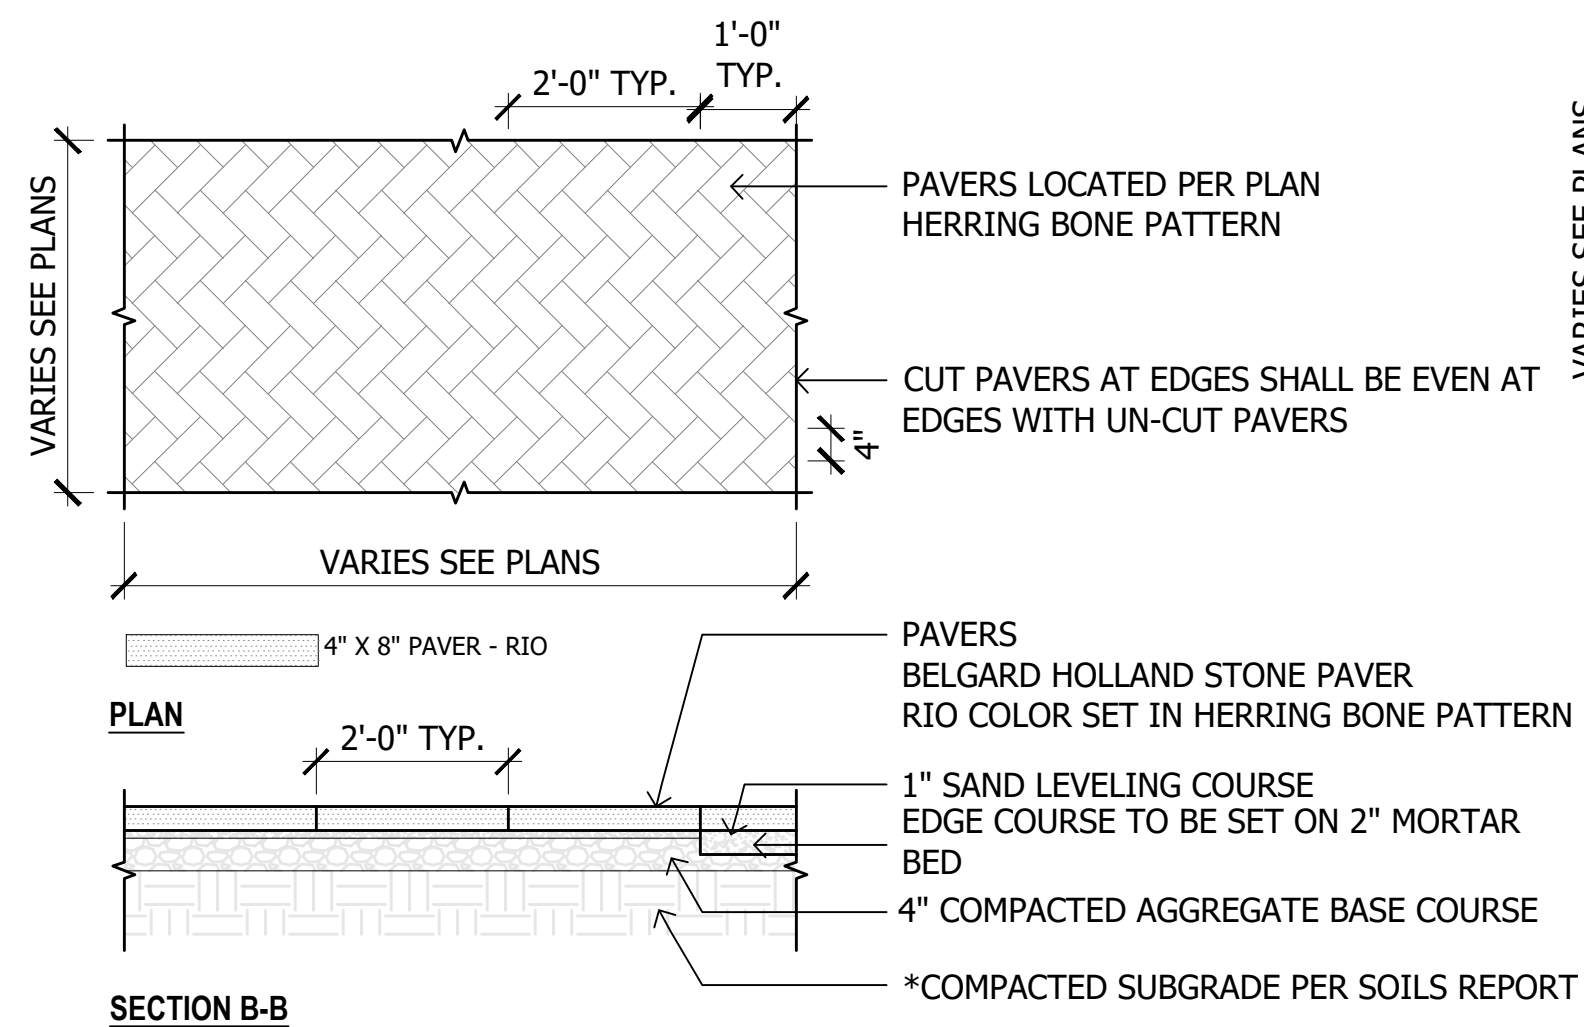

NOTE:
*PREPARE SUBGRADE, ASPHALT, AND A.B.C. PER SOILS REPORT
*S DIMENSIONS AND NOTATION TO BE SPECIFIED BY STRUCTURAL ENGINEER

8 Herring Bone Pavers


SCALE: NTS

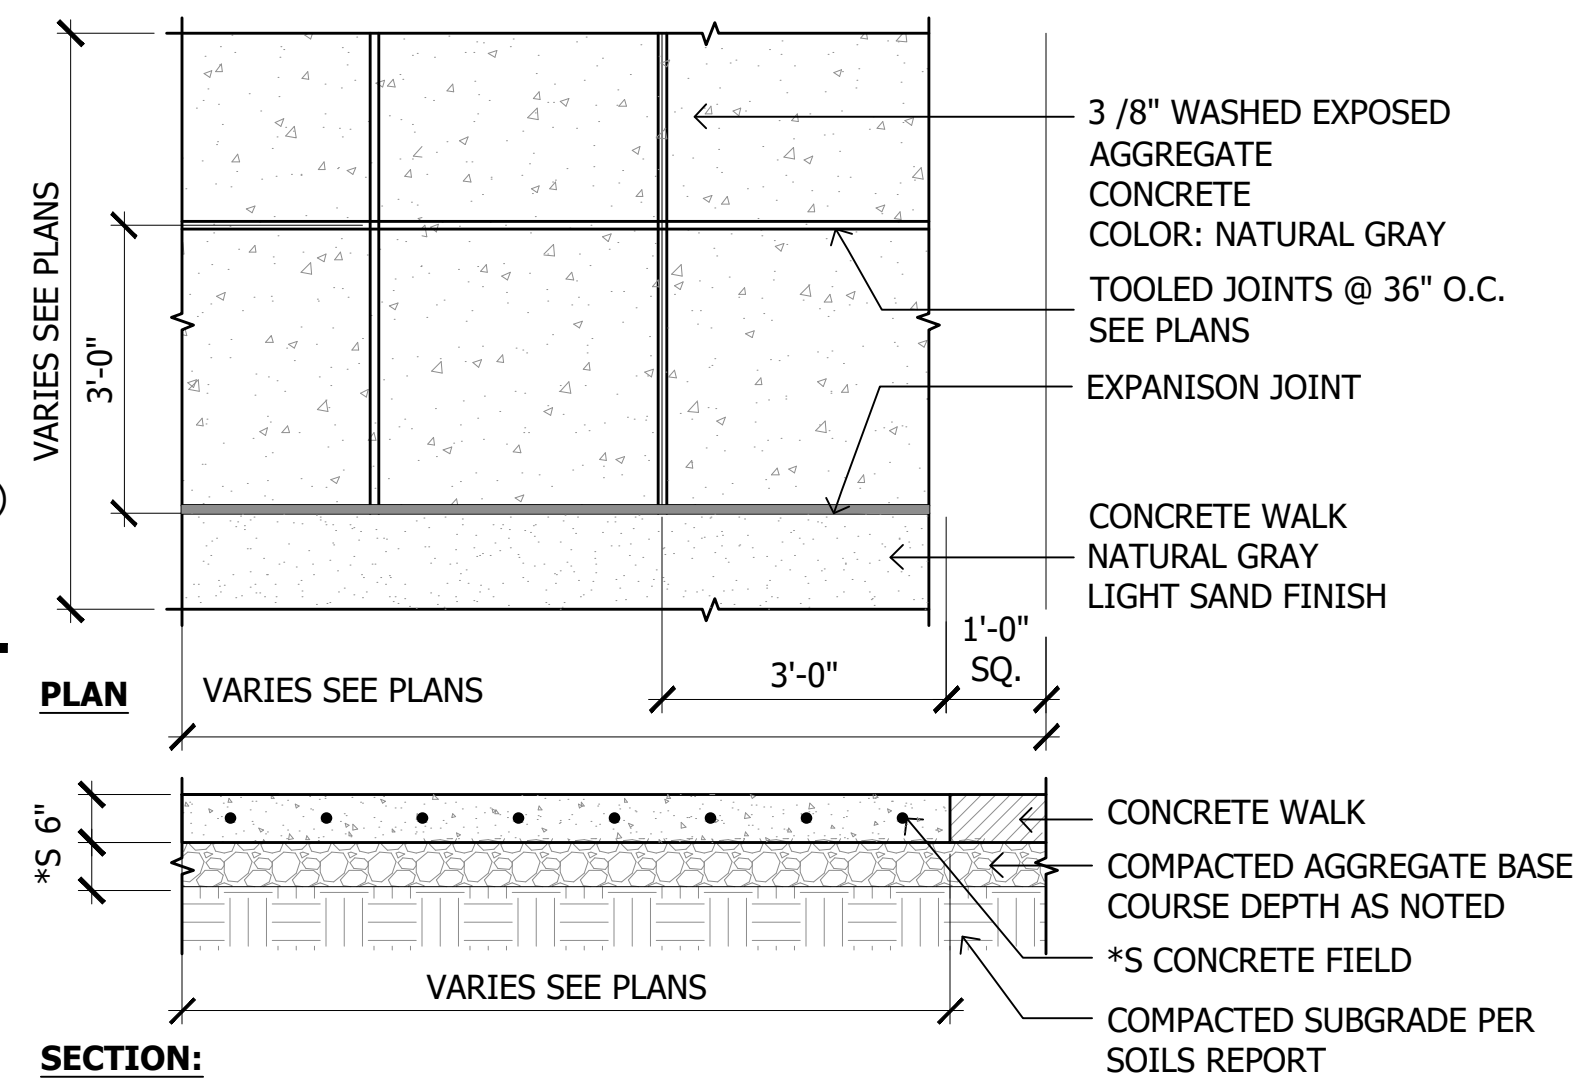

SECTION NOTE:
*PREPARE SUBGRADE, ASPHALT, AND A.B.C. PER SOILS REPORT

5 Exposed Aggregate Concrete

SCALE: 1/2"=1'-0"

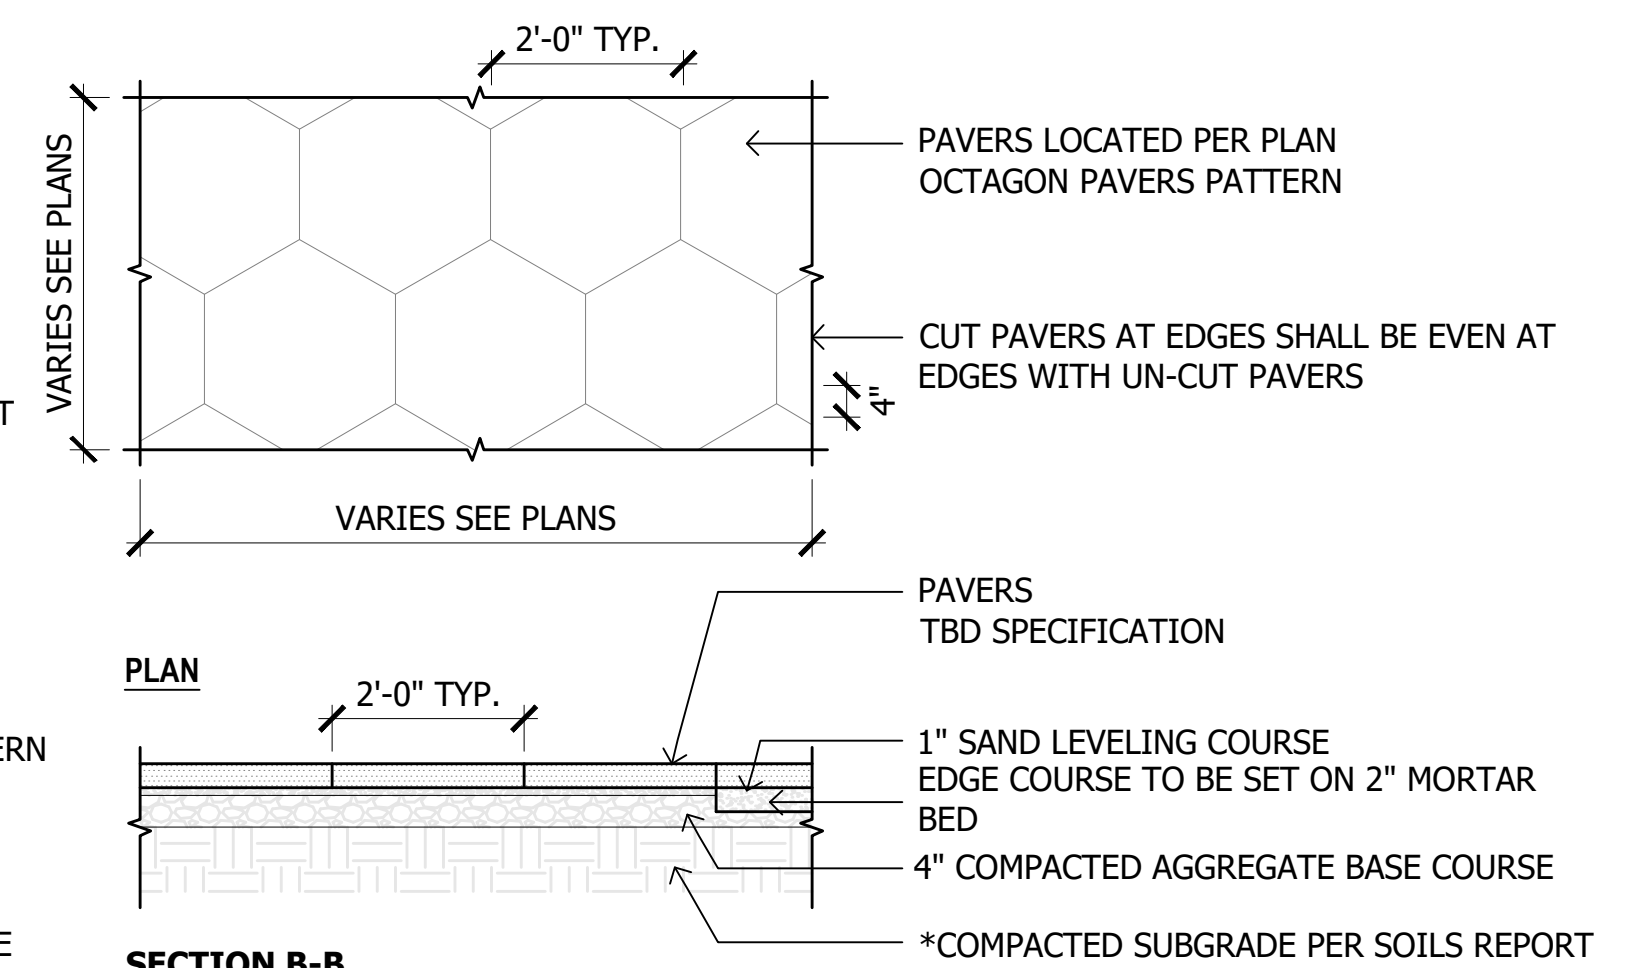

NOTE:
*PREPARE SUBGRADE, ASPHALT, AND A.B.C. PER SOILS REPORT
*S DIMENSIONS AND NOTATION TO BE SPECIFIED BY STRUCTURAL ENGINEER


9 Octagon Pavers

SCALE: 1/2"=1'-0"


GENERAL NOTES:

- *S DIMENSTIONS PER STRUCTURAL ENGINEER.
- *M DIMENSIONS PER MANUFACTURER SPECIFICATIONS.
- INSTALL PER MANUFACTURER SPECIFICATIONS.
- SEE MATERIALS LEGEND ON SHEET LA0.4 FOR MODEL AND COLOR.


MANUF: TILE TECH PAVER SYSTEM
TYPE: PORCELAIN PAVERS
SIZE: 24"x24"
PATTERN: TRAVERTINE SERIES PAVERS & CEMENT SERIES
POOL DECK COLOR: TRAVERTINE PEARL
POOL COPING COLOR: CEMENTO CEMENT

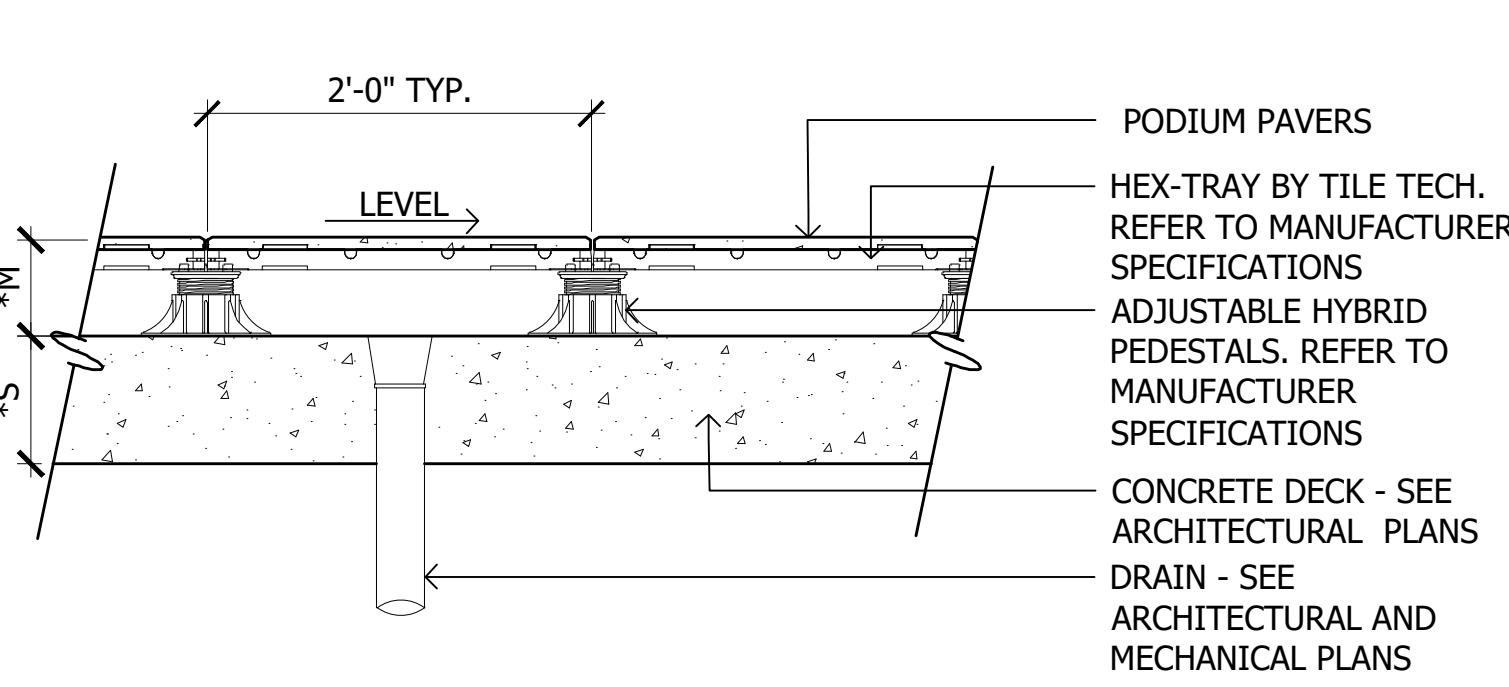


1 Podium Pavers
SCALE: 1"=1'-0"

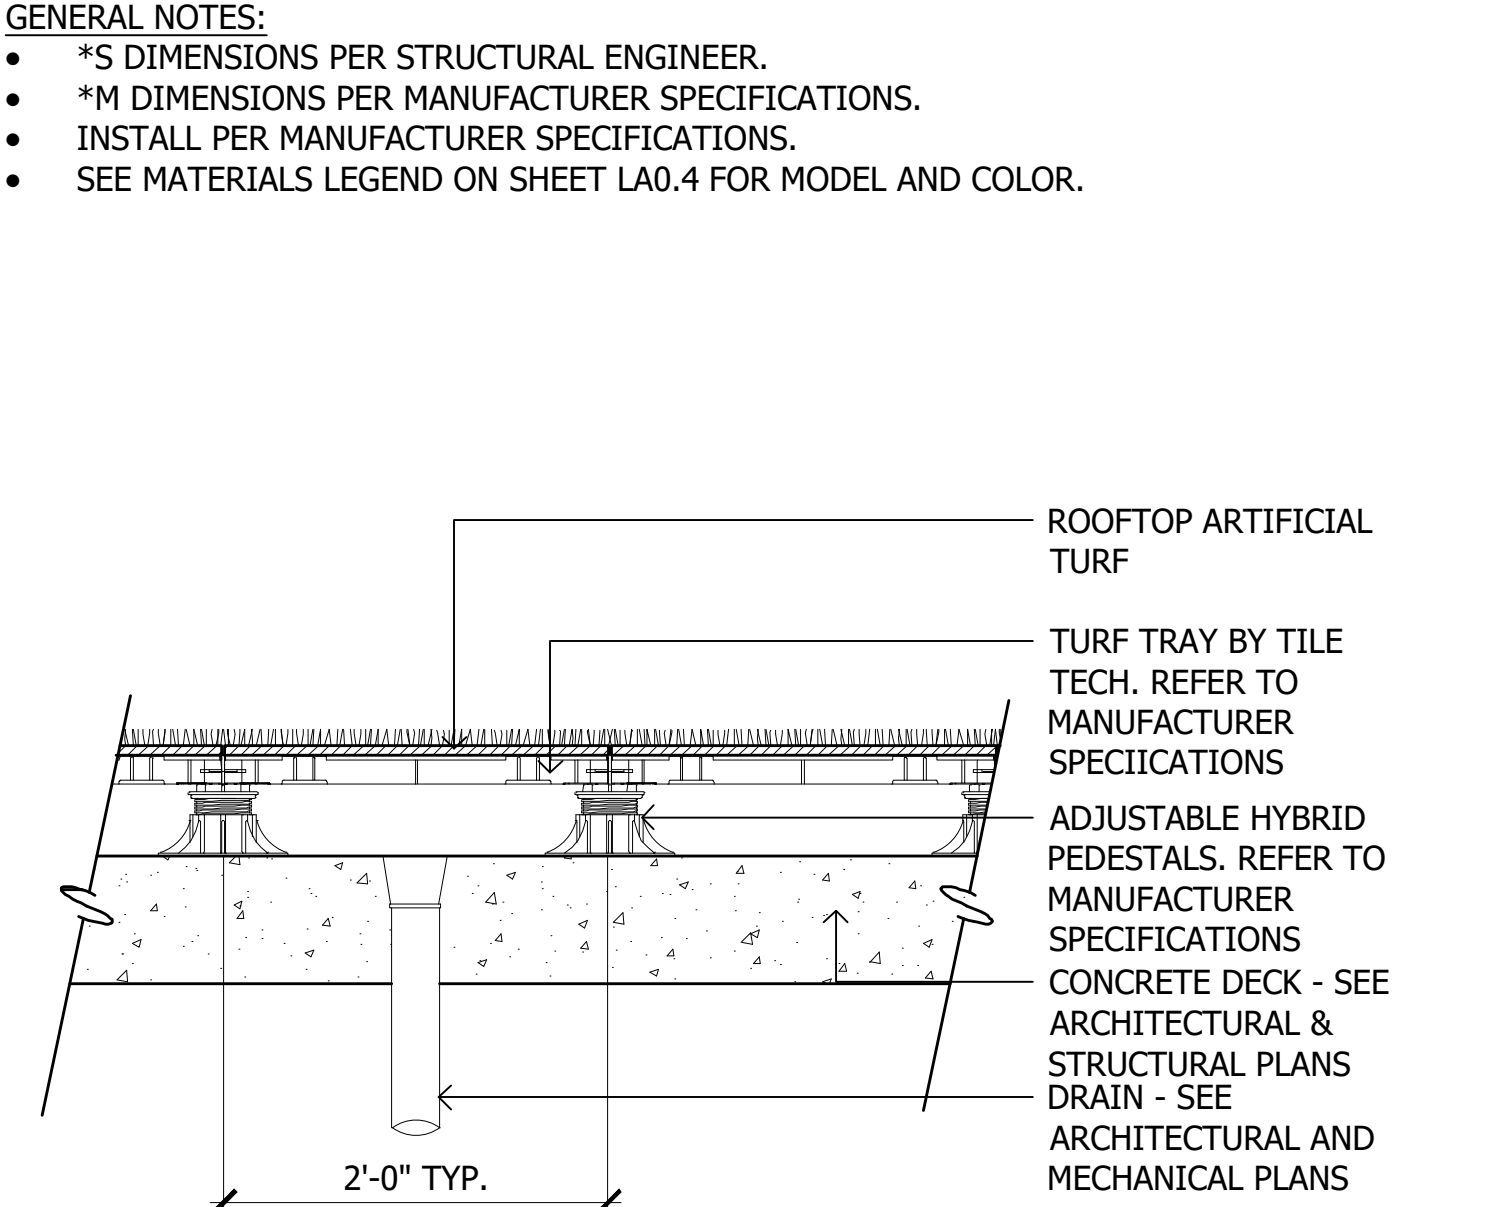


2 Podium Artificial Turf
SCALE: 1"=1'-0"

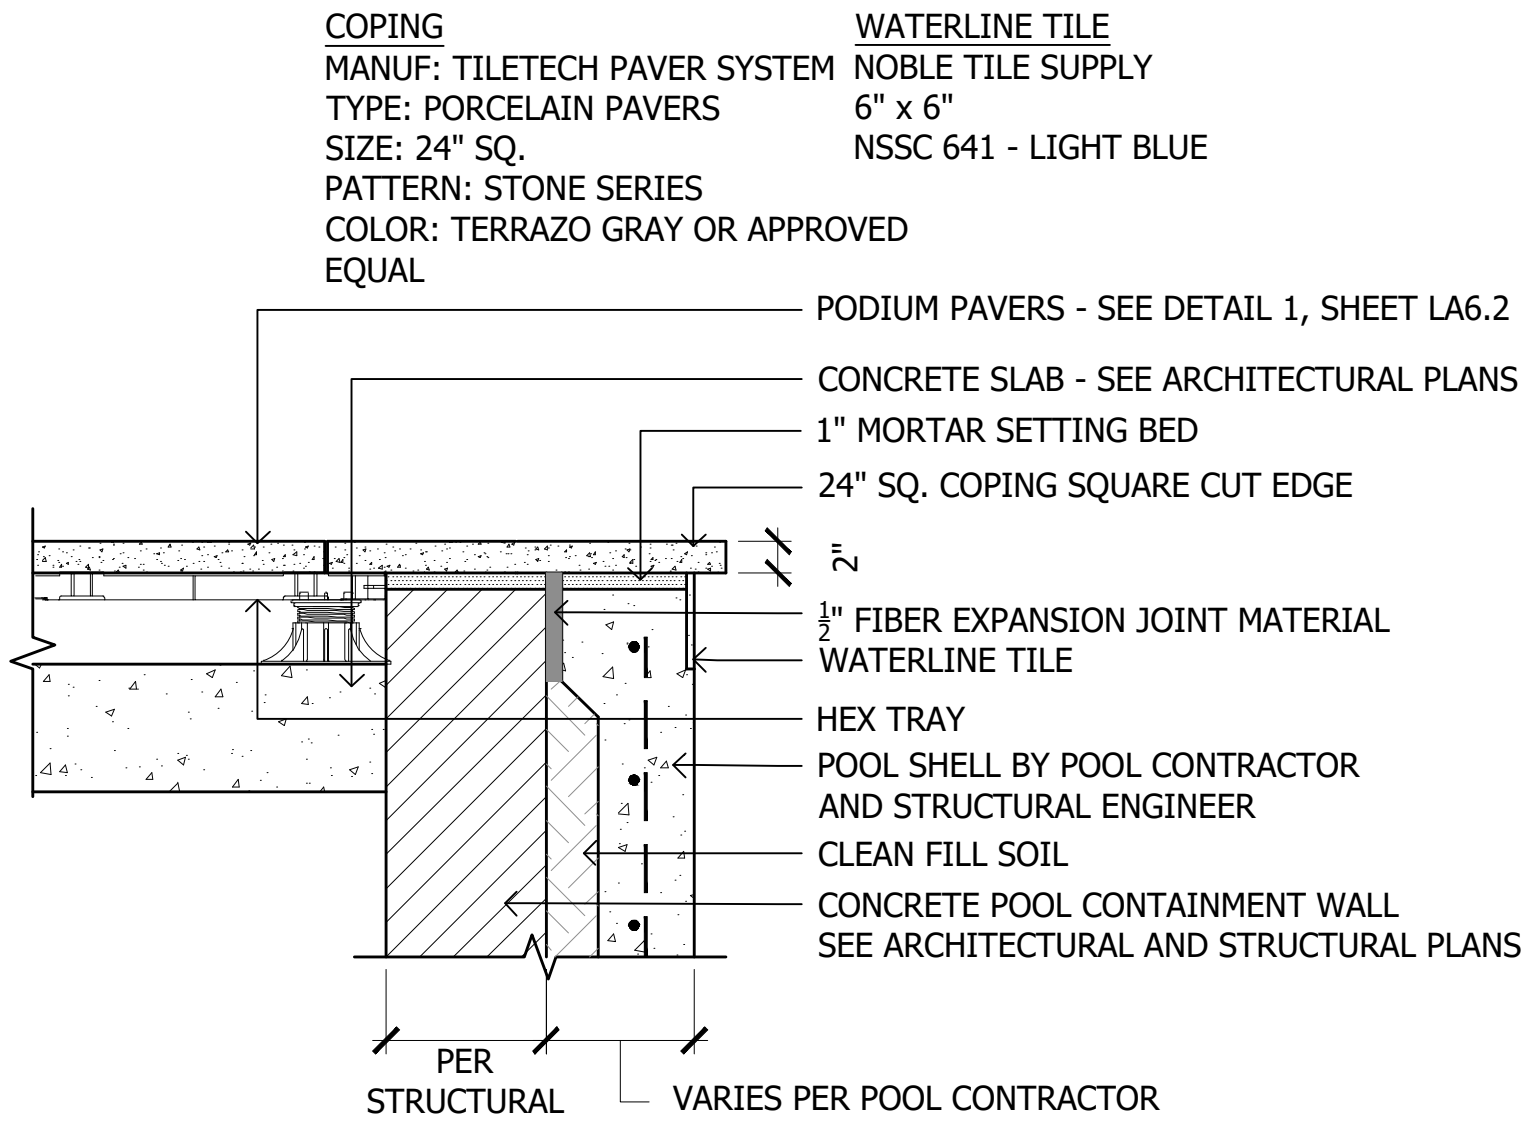


3 Pool & Spa Coping
SCALE: 1"=1'-0"

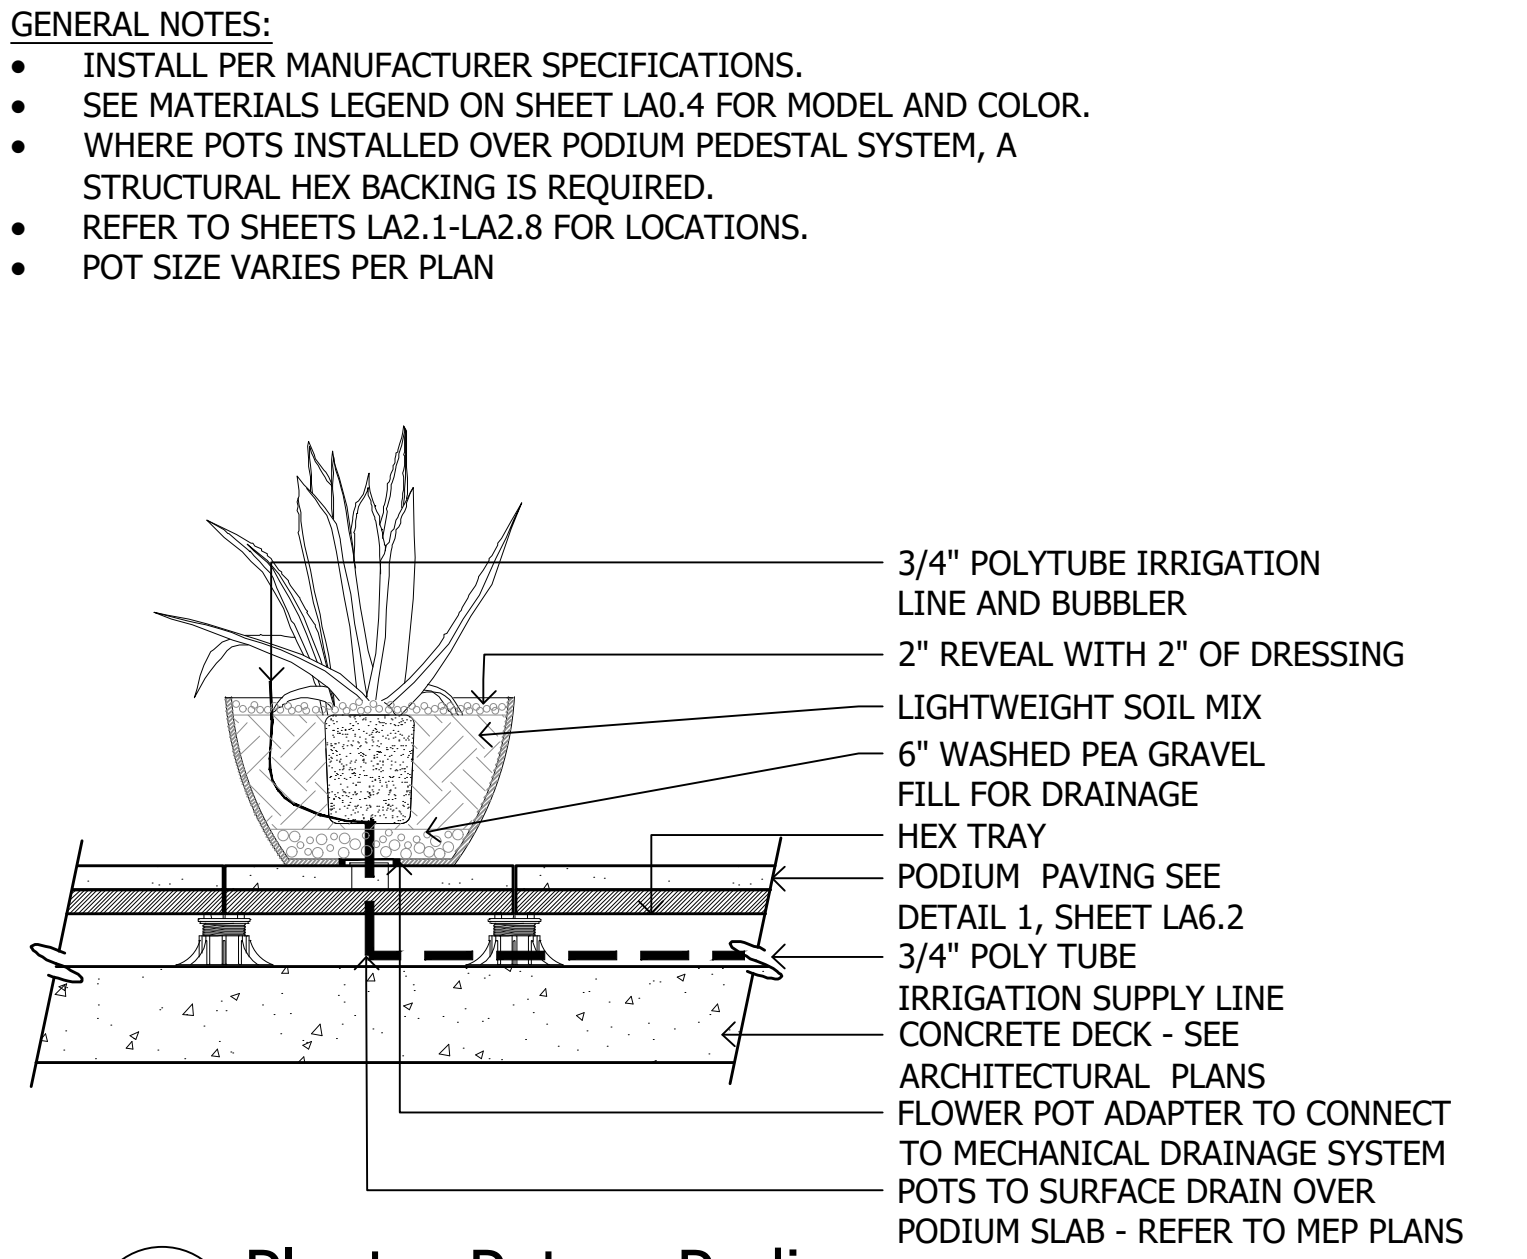


4 Planter Pot on Podium
SCALE: 3/4"=1'-0"

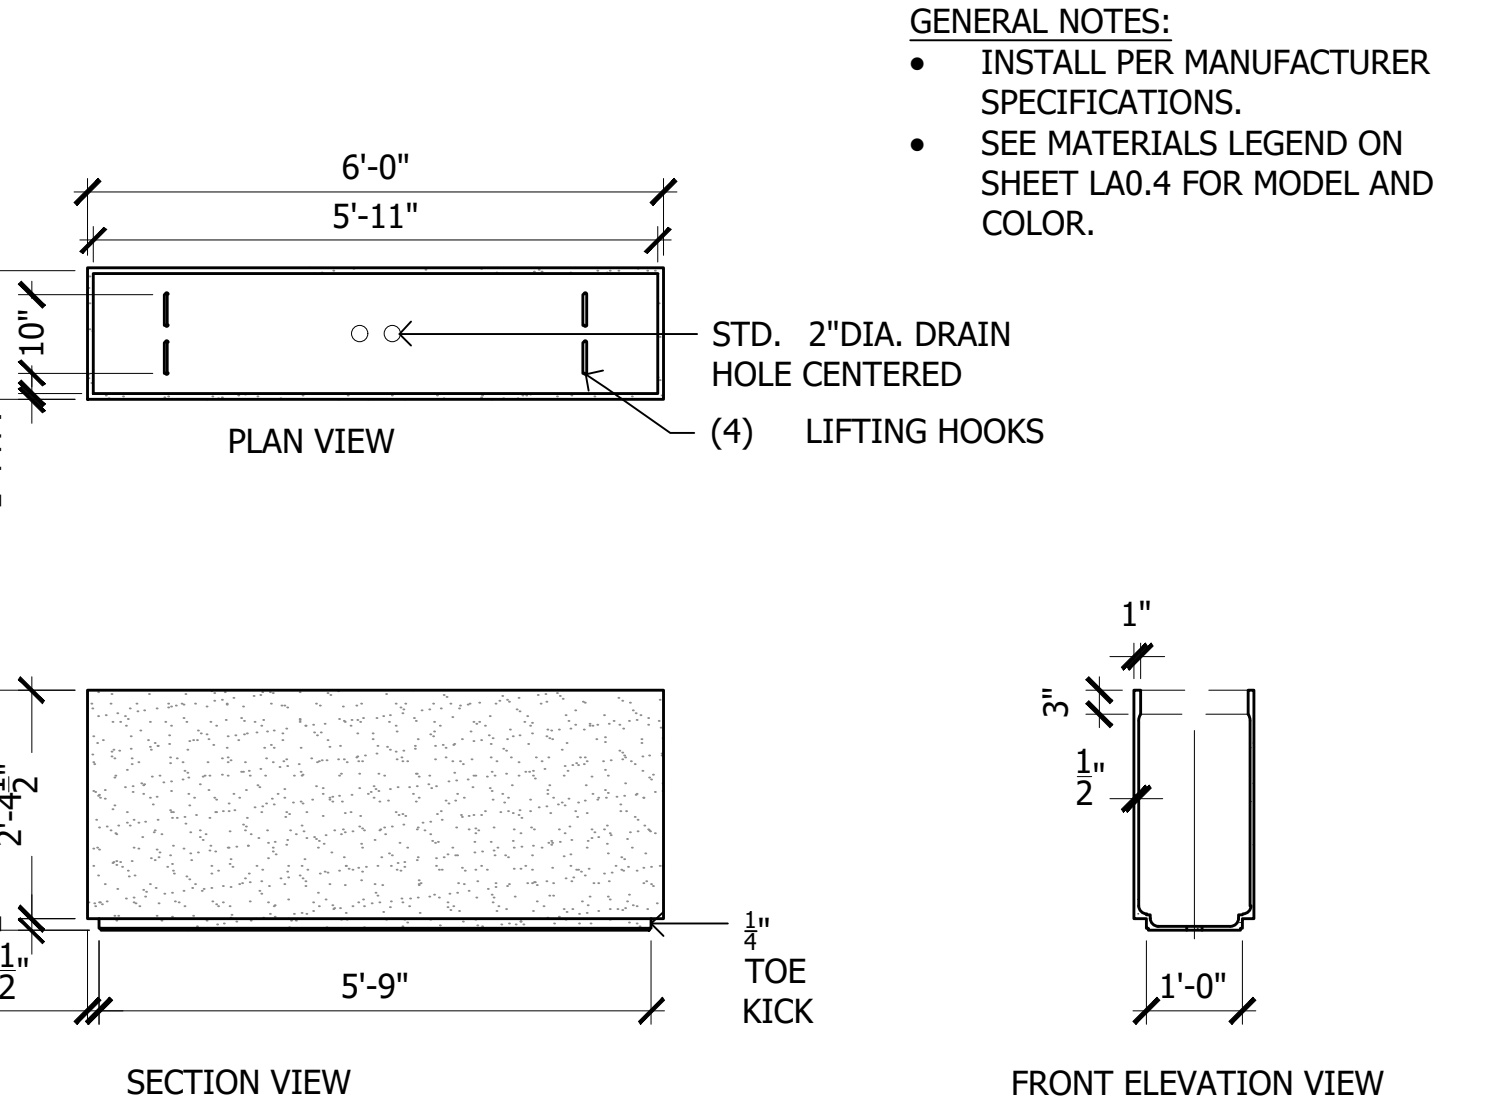


5 15"x72" Rectangular Planter
SCALE: N.T.S

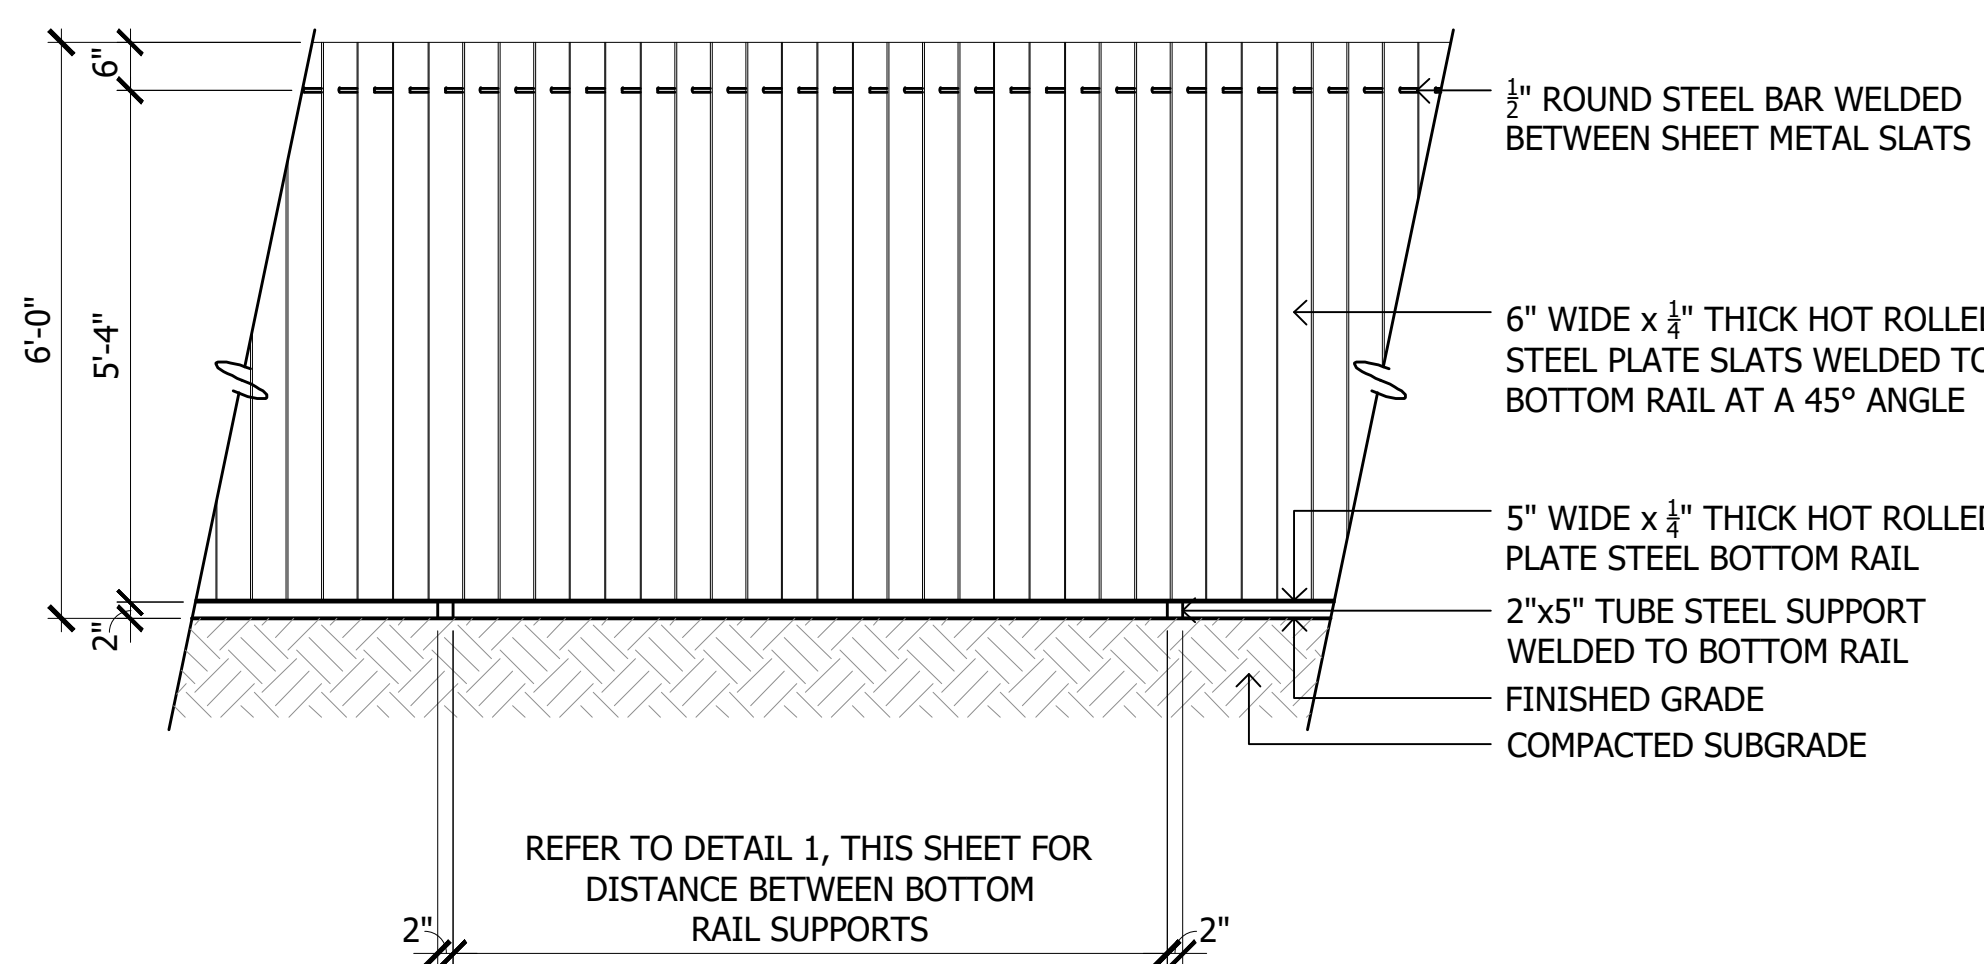


1 Slat Fence
SCALE: 1/2"=1'-0"

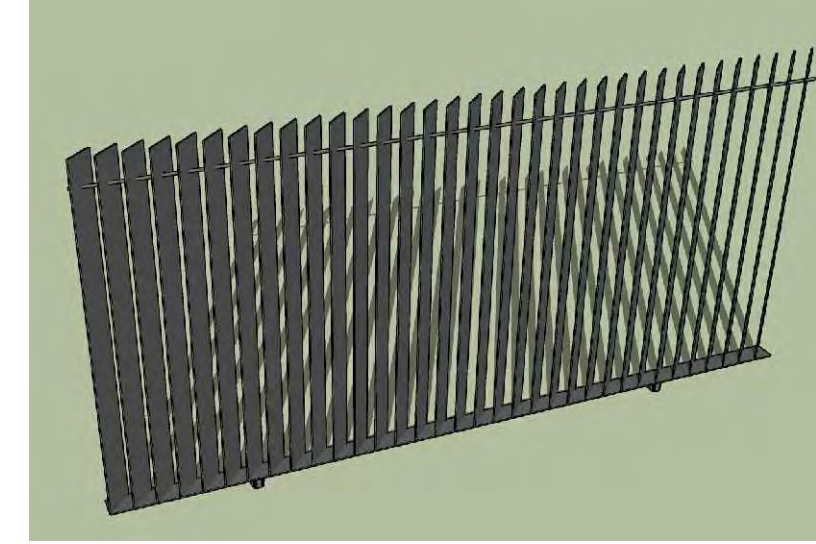


CHARACTER IMAGE

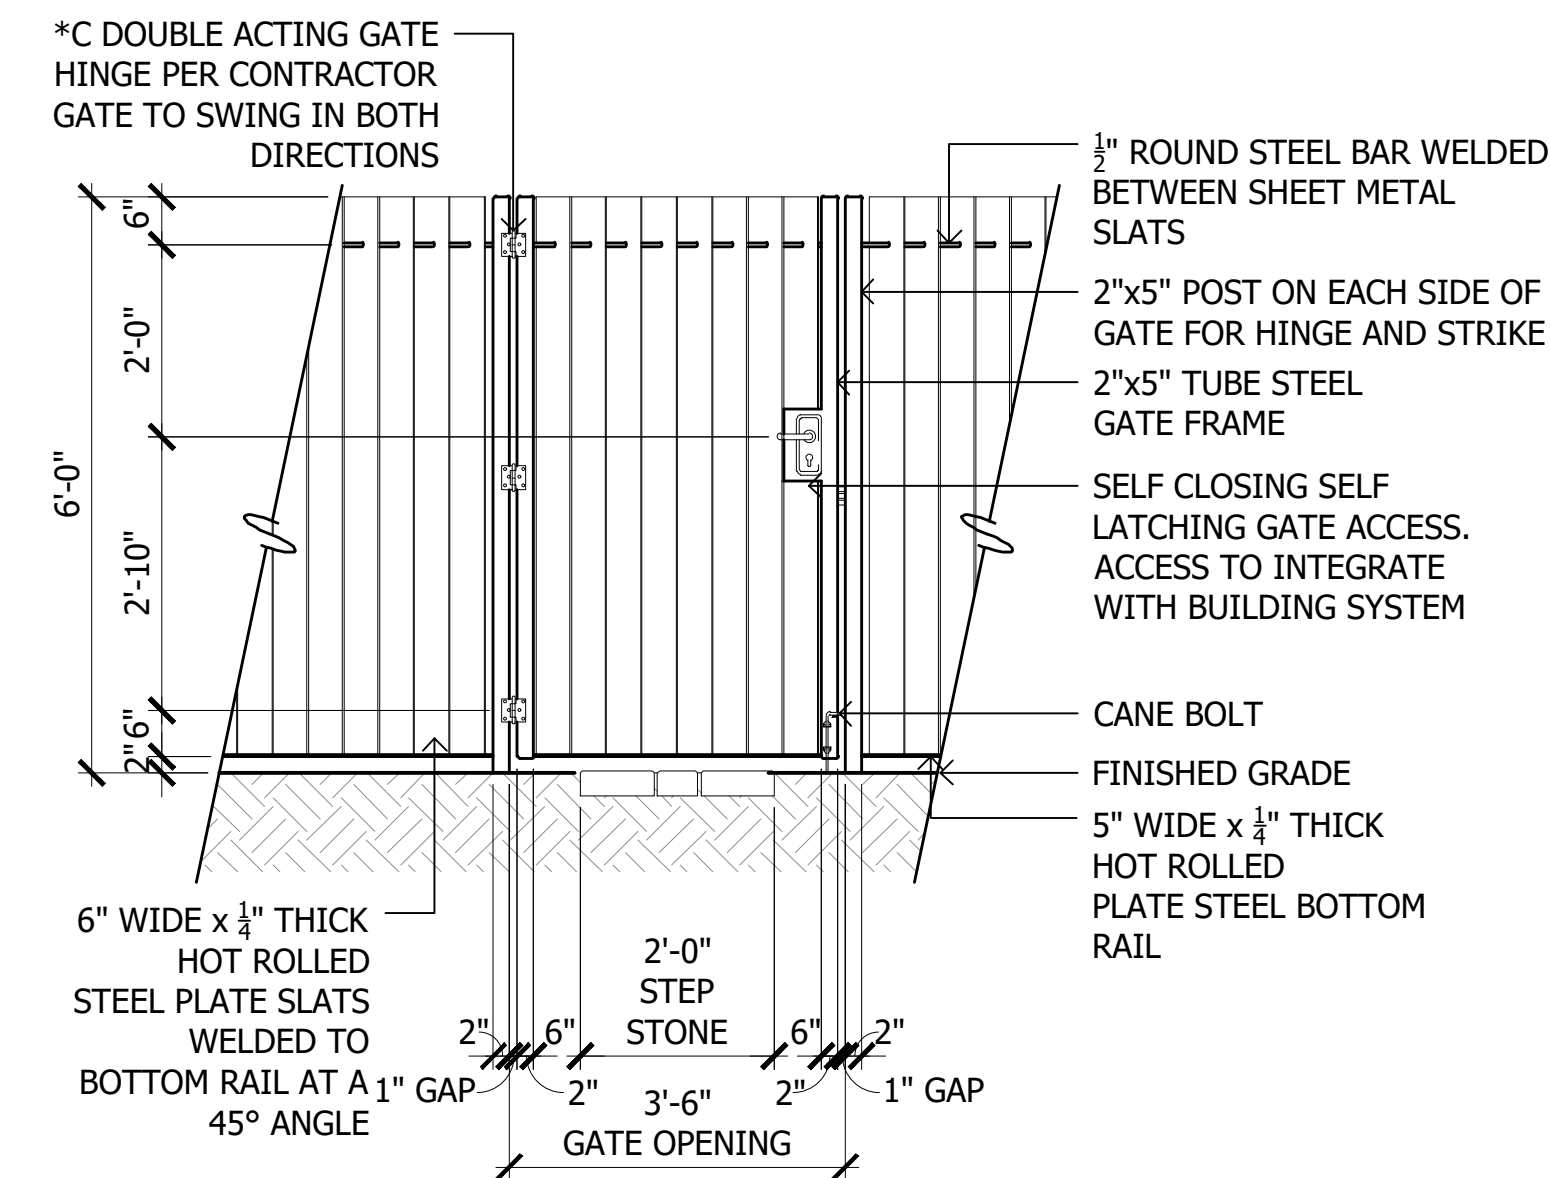


2 Slat Fence Gate
SCALE: 1/2"=1'-0"

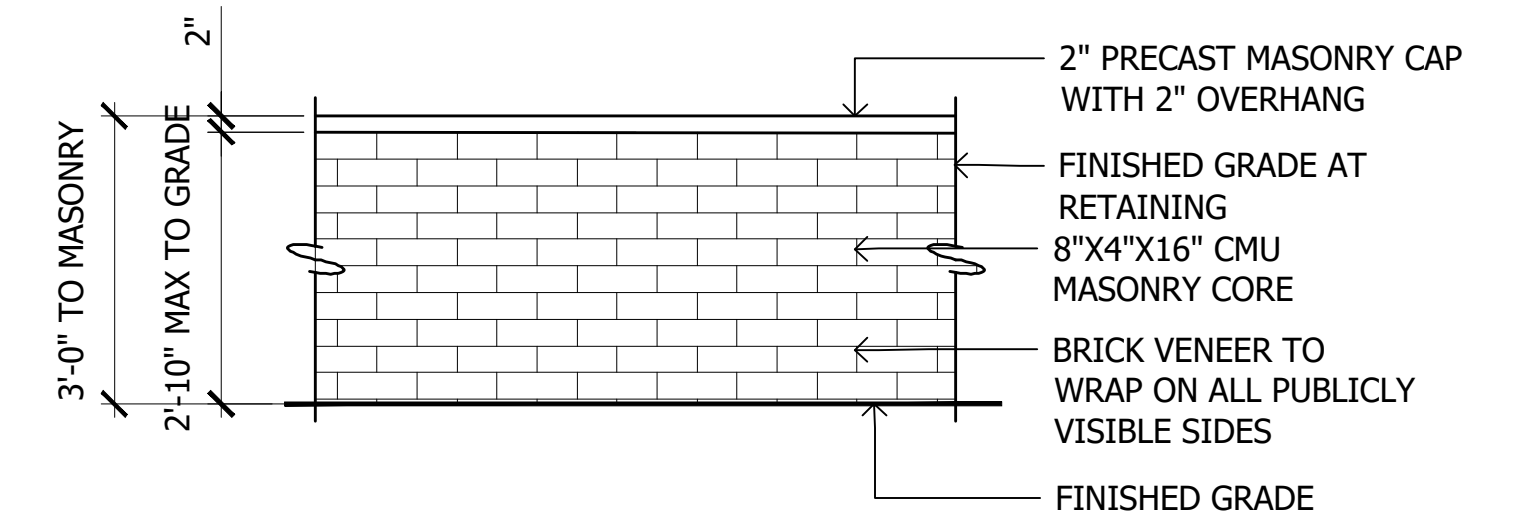


3 Low Retaining Wall at Grade
SCALE: 1/2"=1'-0"

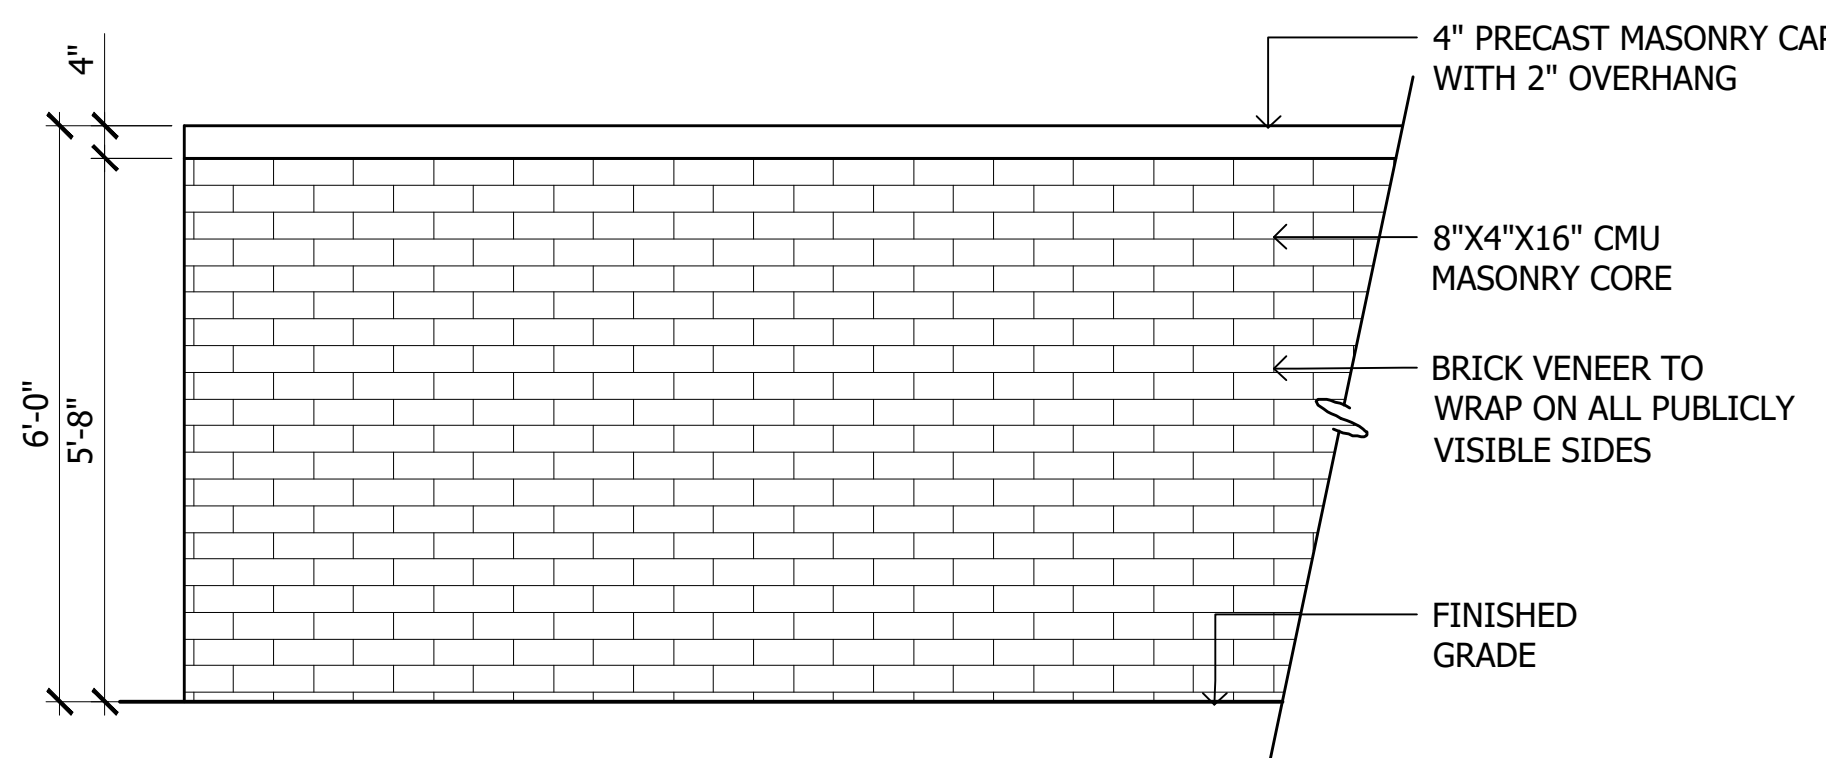



ELEVATION B

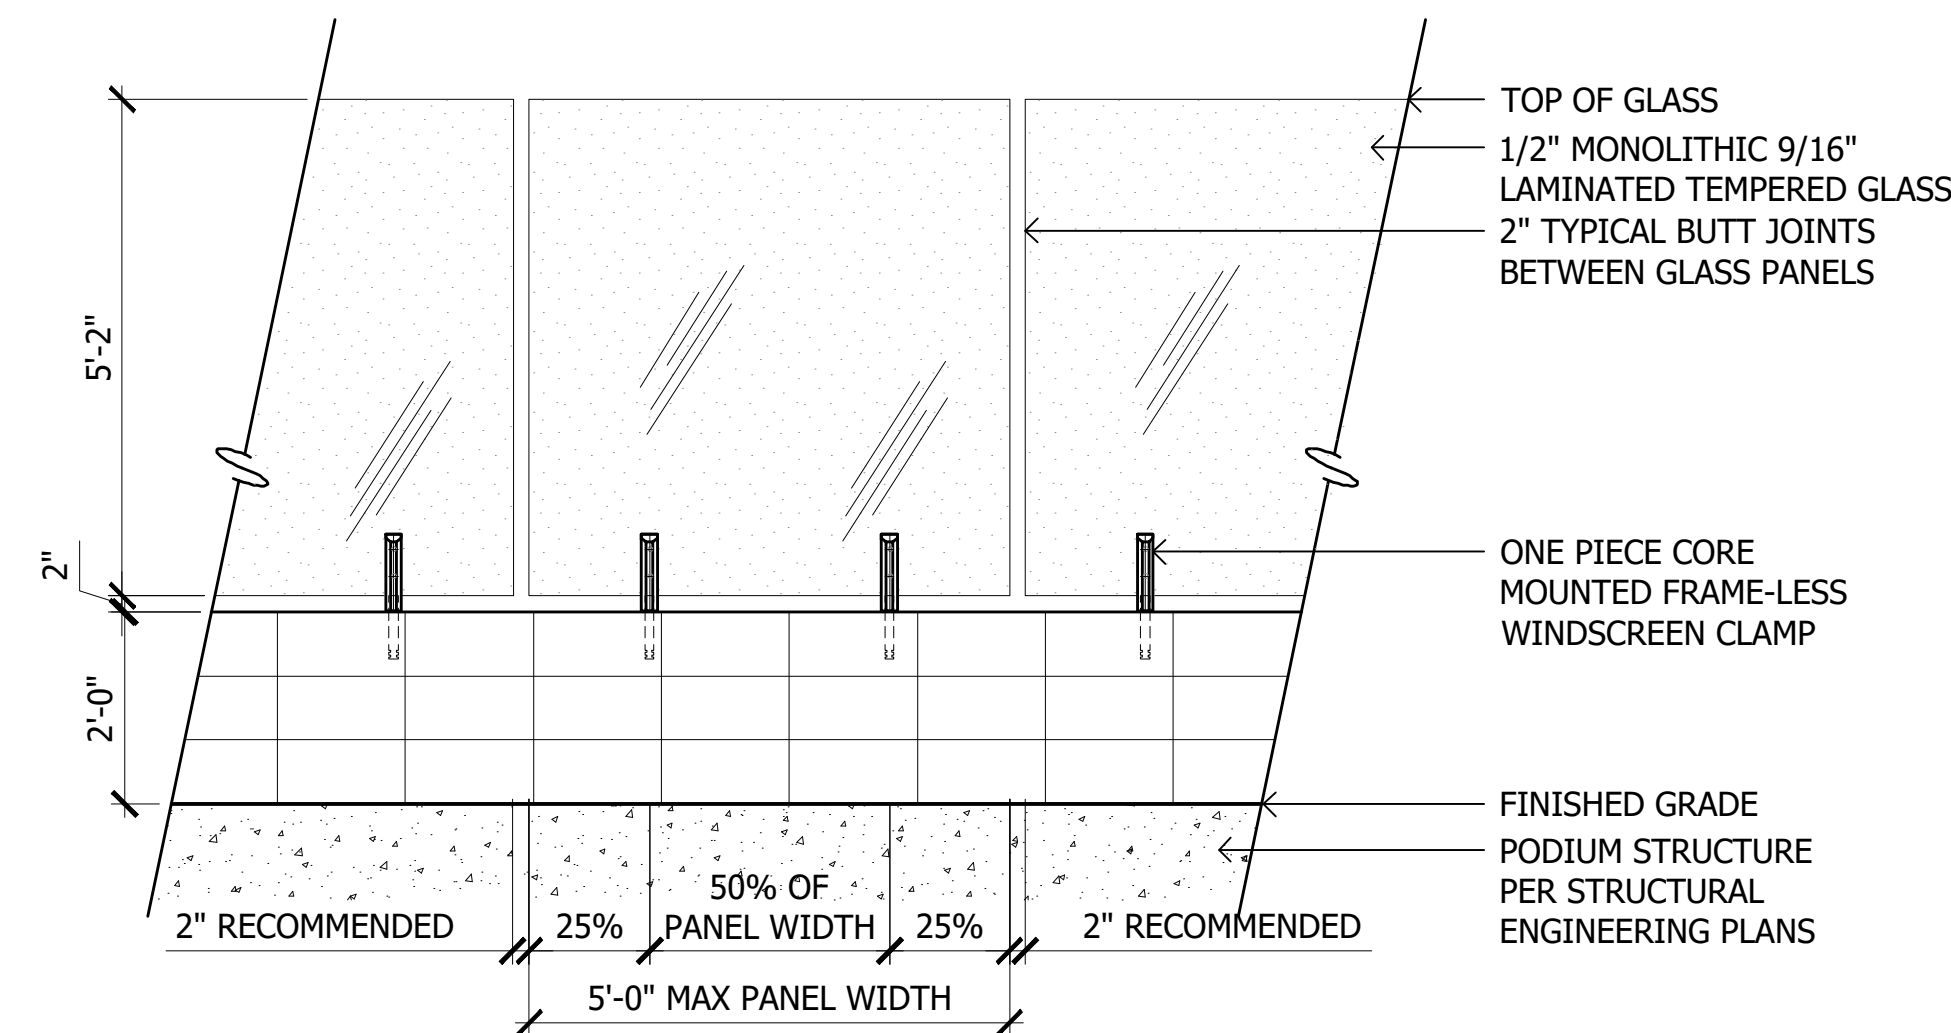

5 Glass Pool Barrier
SCALE: 1/2"=1'-0"

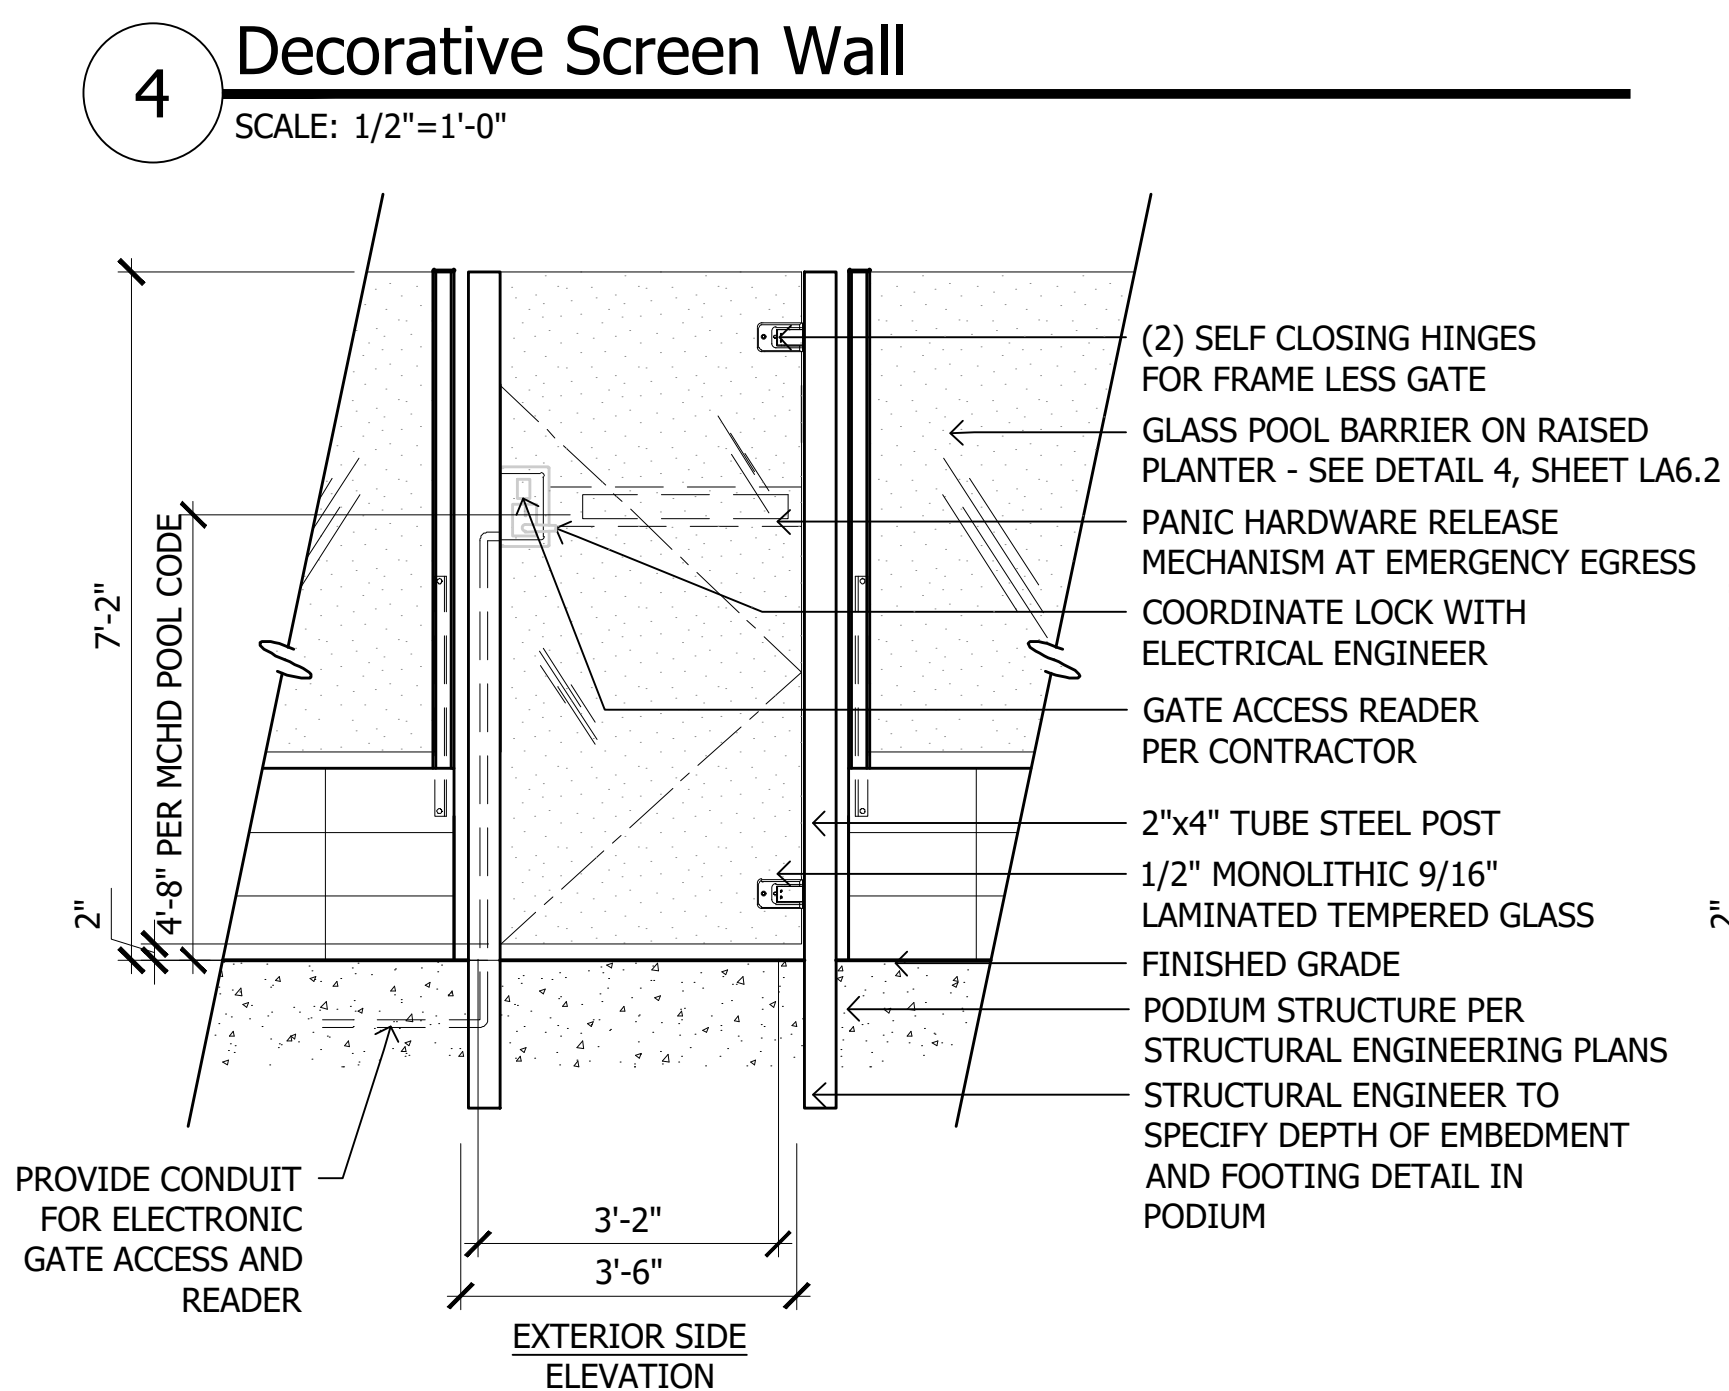


6 Glass Pool Gate on Podium
SCALE: 1/2"=1'-0"

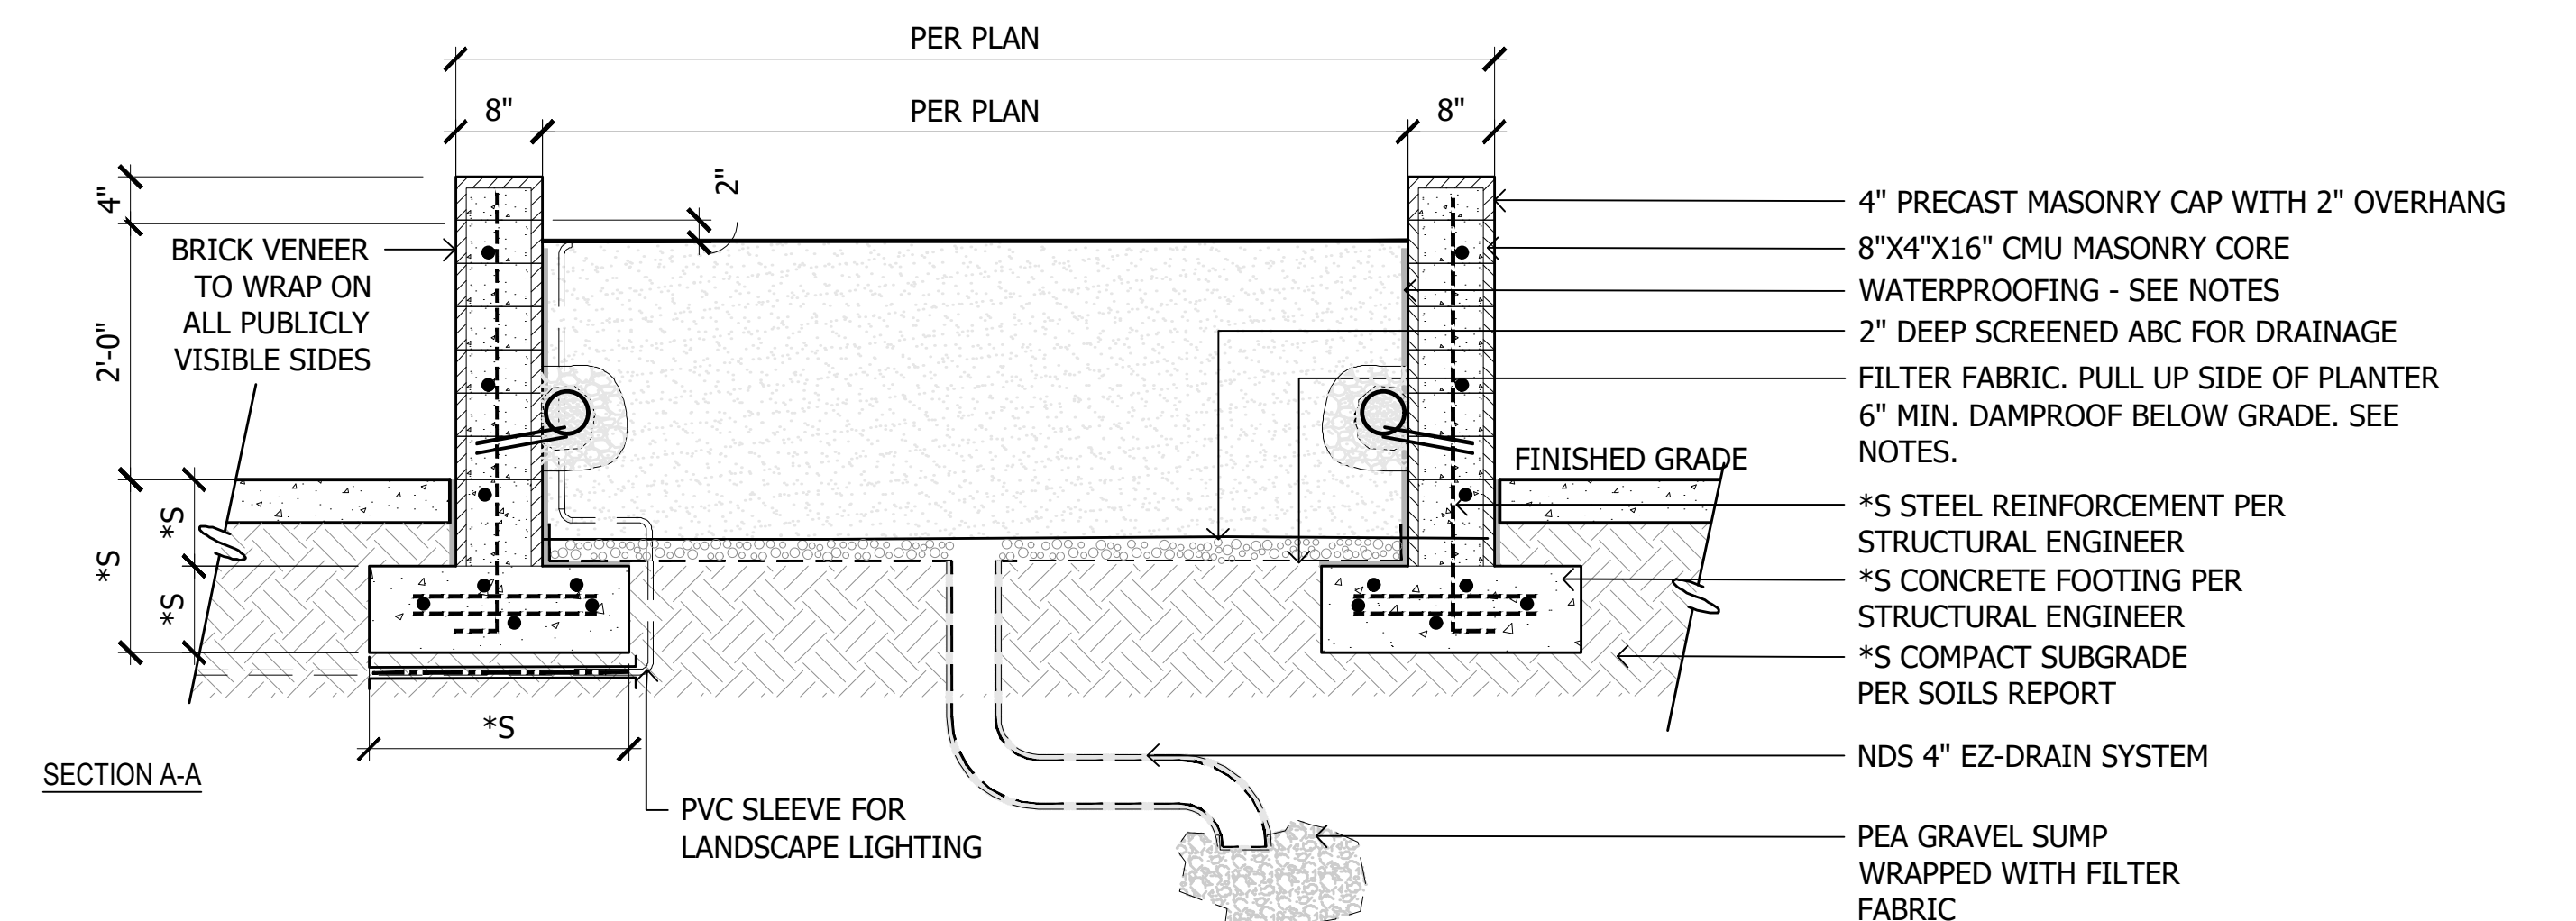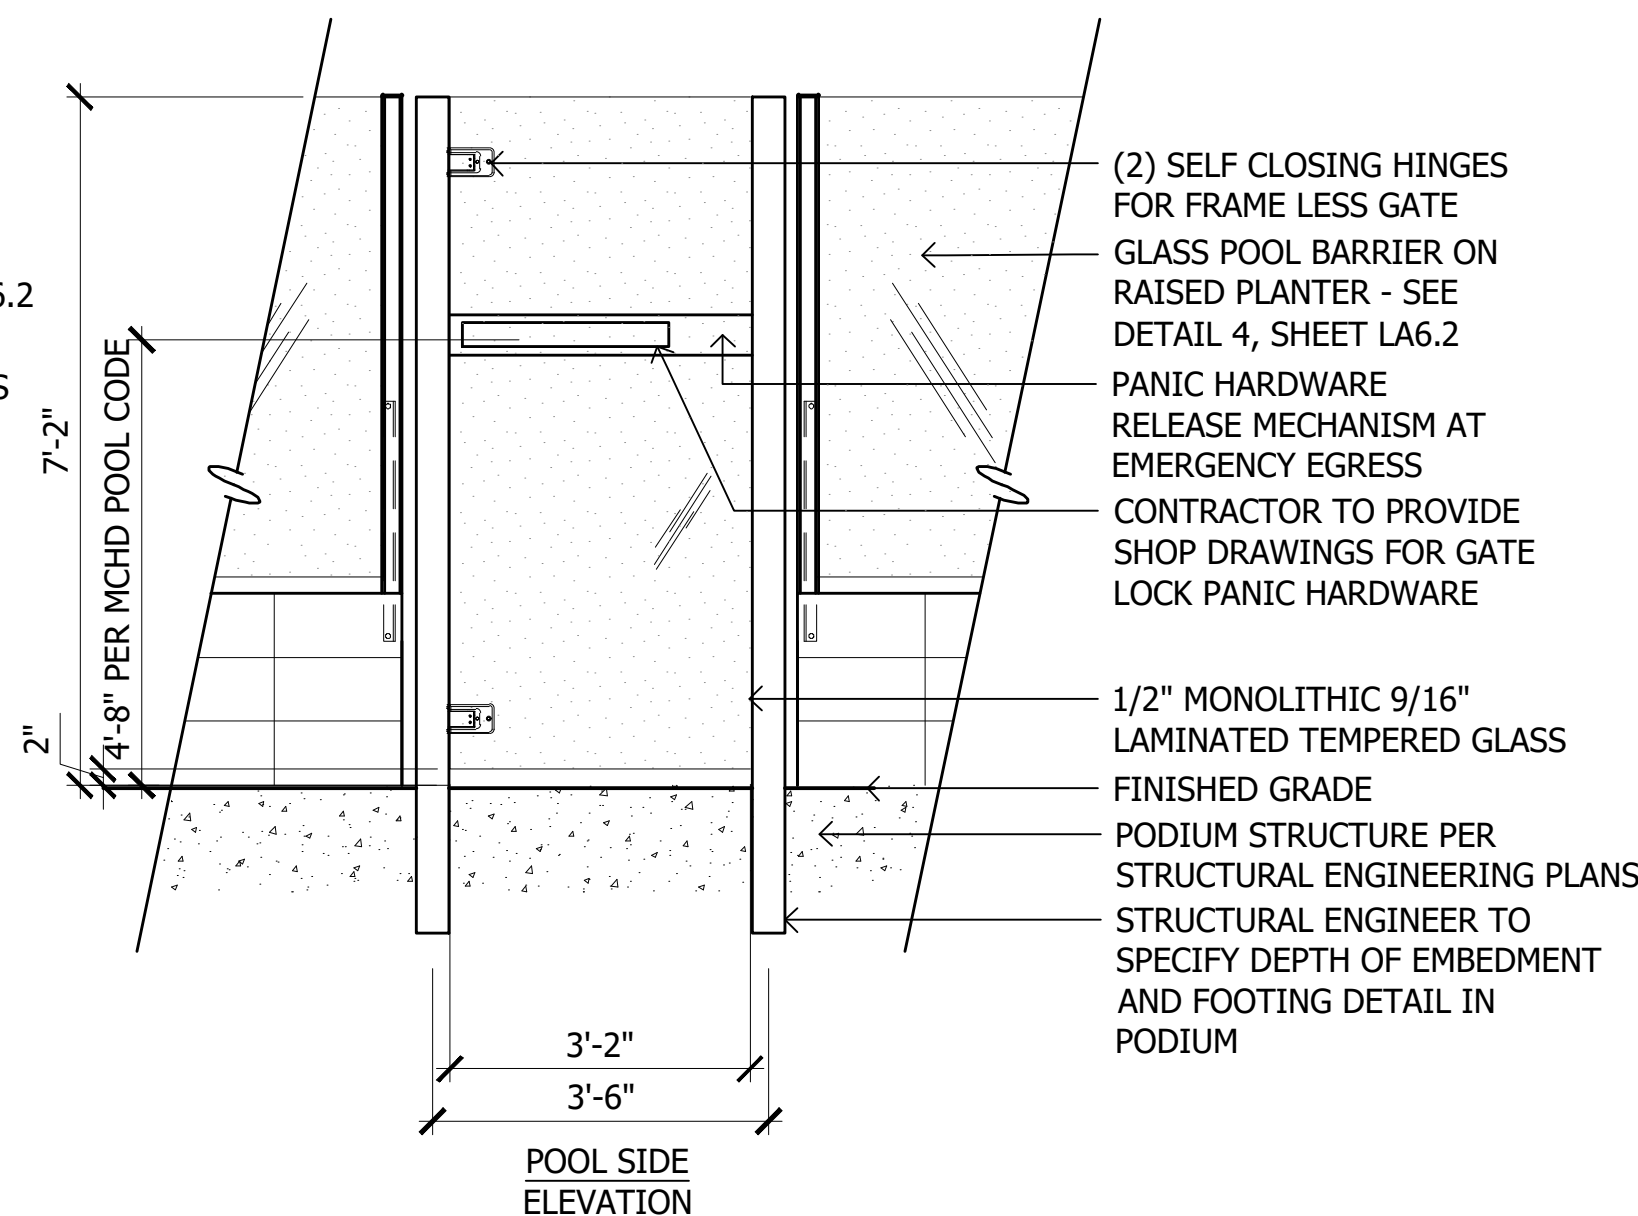


7 Raised Planter at Grade
SCALE: 3/4"=1'-0"

- REFER TO MATERIALS LEGEND, SHEET LA0.4 FOR COLORS AND FINISHES.
- INSTALLATION TO BE COMPLETED IN ACCORDANCE WITH MANUFACTURER'S SPECIFICATIONS.
- DO NOT SCALE DRAWINGS.
- ALL STEEL COMPONENTS TO BE POWDER COATED AND ALL WELDS TO BE GROUND SMOOTH.
- CONTRACTOR TO SUBMIT SAMPLES TO LANDSCAPE ARCHITECT FOR APPROVAL PRIOR TO CONSTRUCTION.
- CONTRACTOR TO SUBMIT ALL MATERIALS AND SHOP DRAWINGS TO LANDSCAPE ARCHITECT/CLIENT FOR REVIEW PRIOR TO CONSTRUCTION.

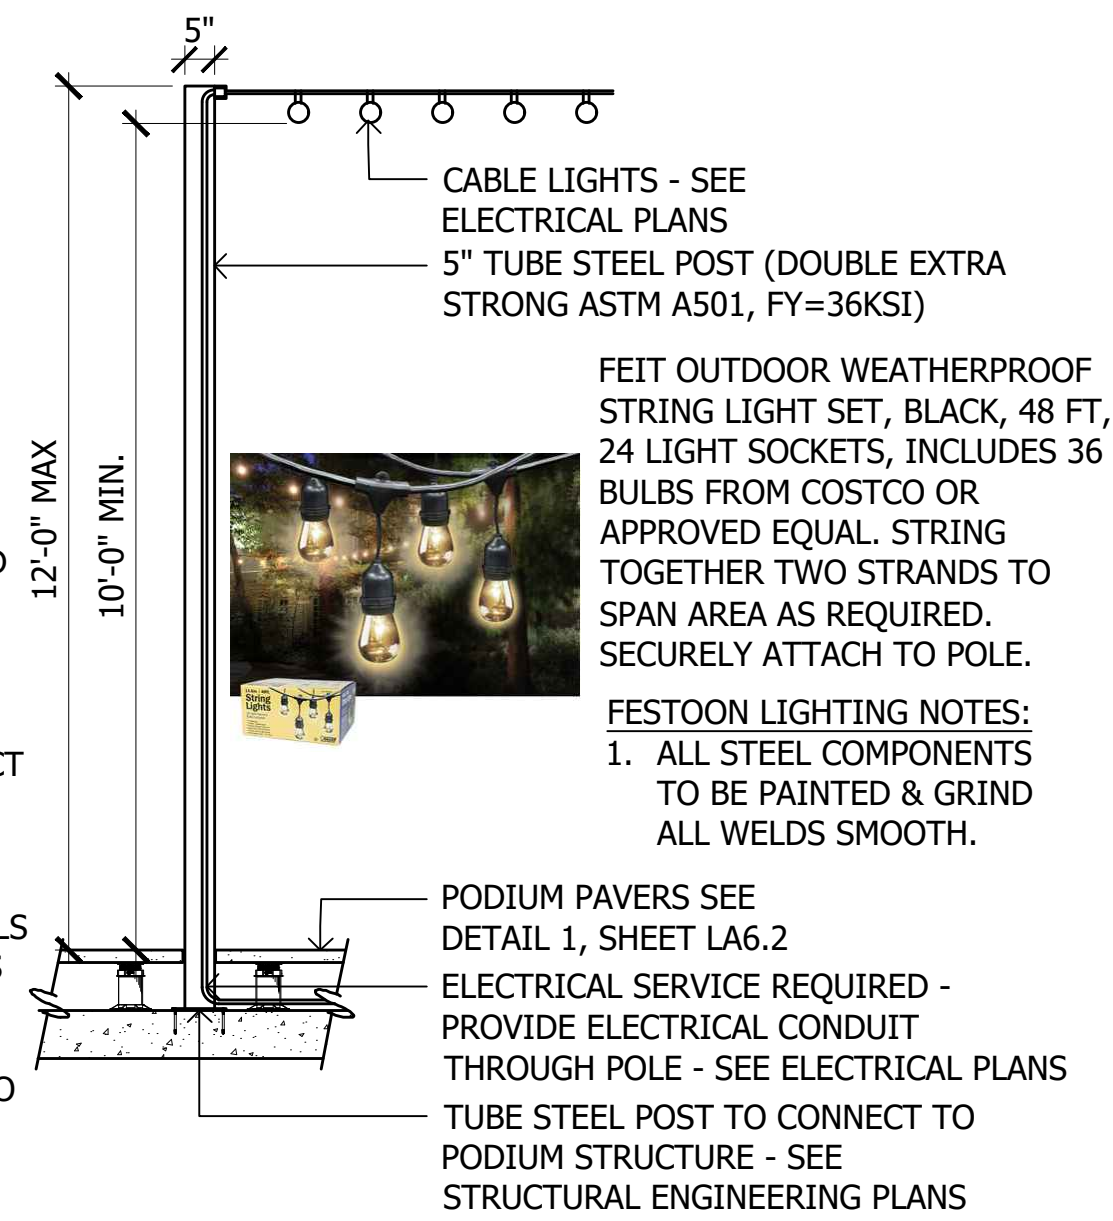


SCALE: 3/8"=1'-0"

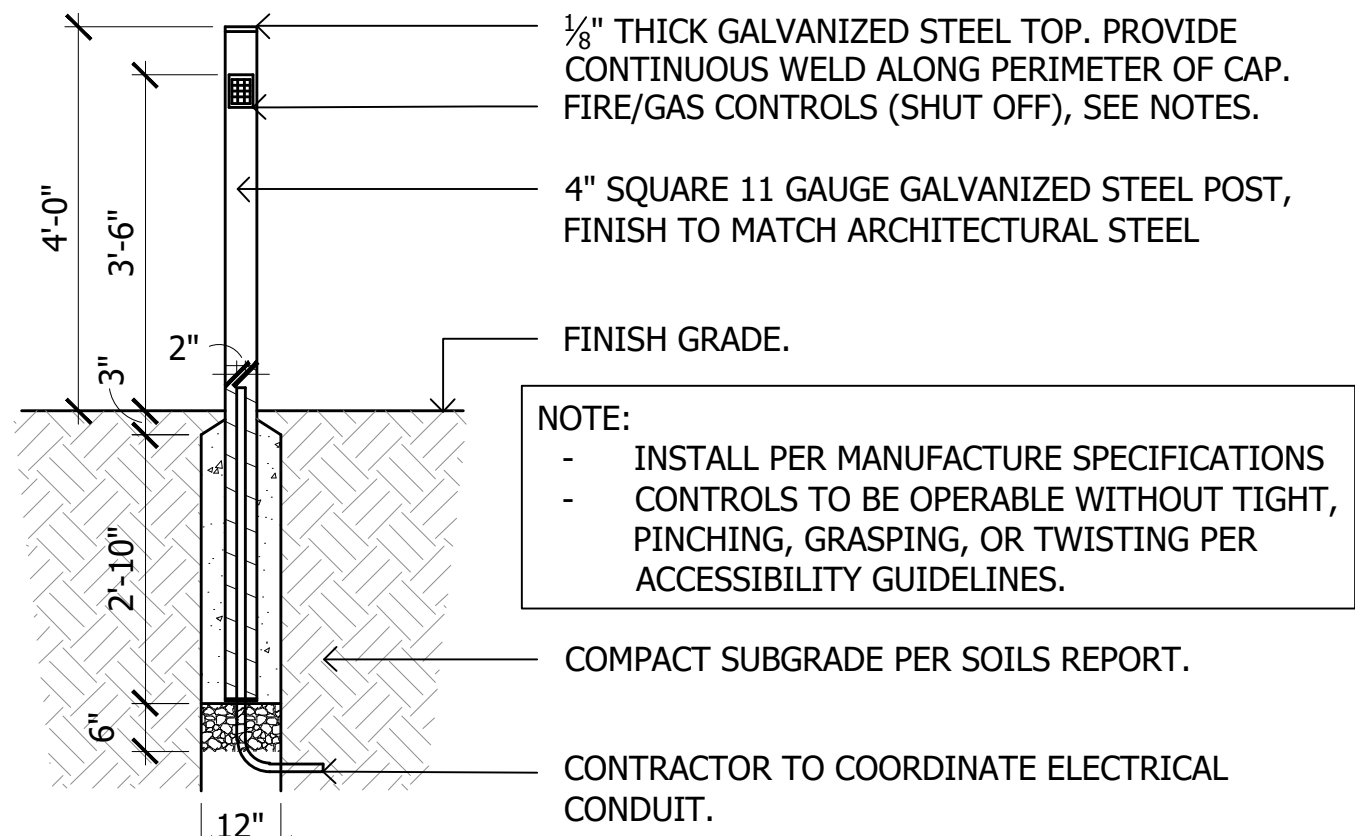


- CONTRACTOR TO SUBMIT ALL MATERIALS & SHOP DRAWINGS TO LANDSCAPE ARCHITECT FOR REVIEW PRIOR TO CONSTRUCTION.
- CONTRACTOR TO PROVIDE SKYTECH 1.5 HOUR TIMER SKY-TM-3 ON ALL FIRE FEATURES. CONTRACTOR OR MECHANICAL ENGINEER TO PROVIDE SPECIFICATIONS ON GAS LINES, GAS CONNECTIONS, TIMERS, EMERGENCY SHUT OFFS (VALVES), KEY PAD OPERATORS, OR ANY NECESSARY EQUIPMENT OR PARTS TO SAFELY FUNCTION GAS COMPONENTS, INSTALL PER LOCAL CODES.

SCALE: 1/2"=1'-0"


- REFER TO MATERIALS LEGEND, SHEET LA0.4 FOR COLORS AND FINISHES.
- INSTALLATION TO BE COMPLETED IN ACCORDANCE WITH MANUFACTURER'S

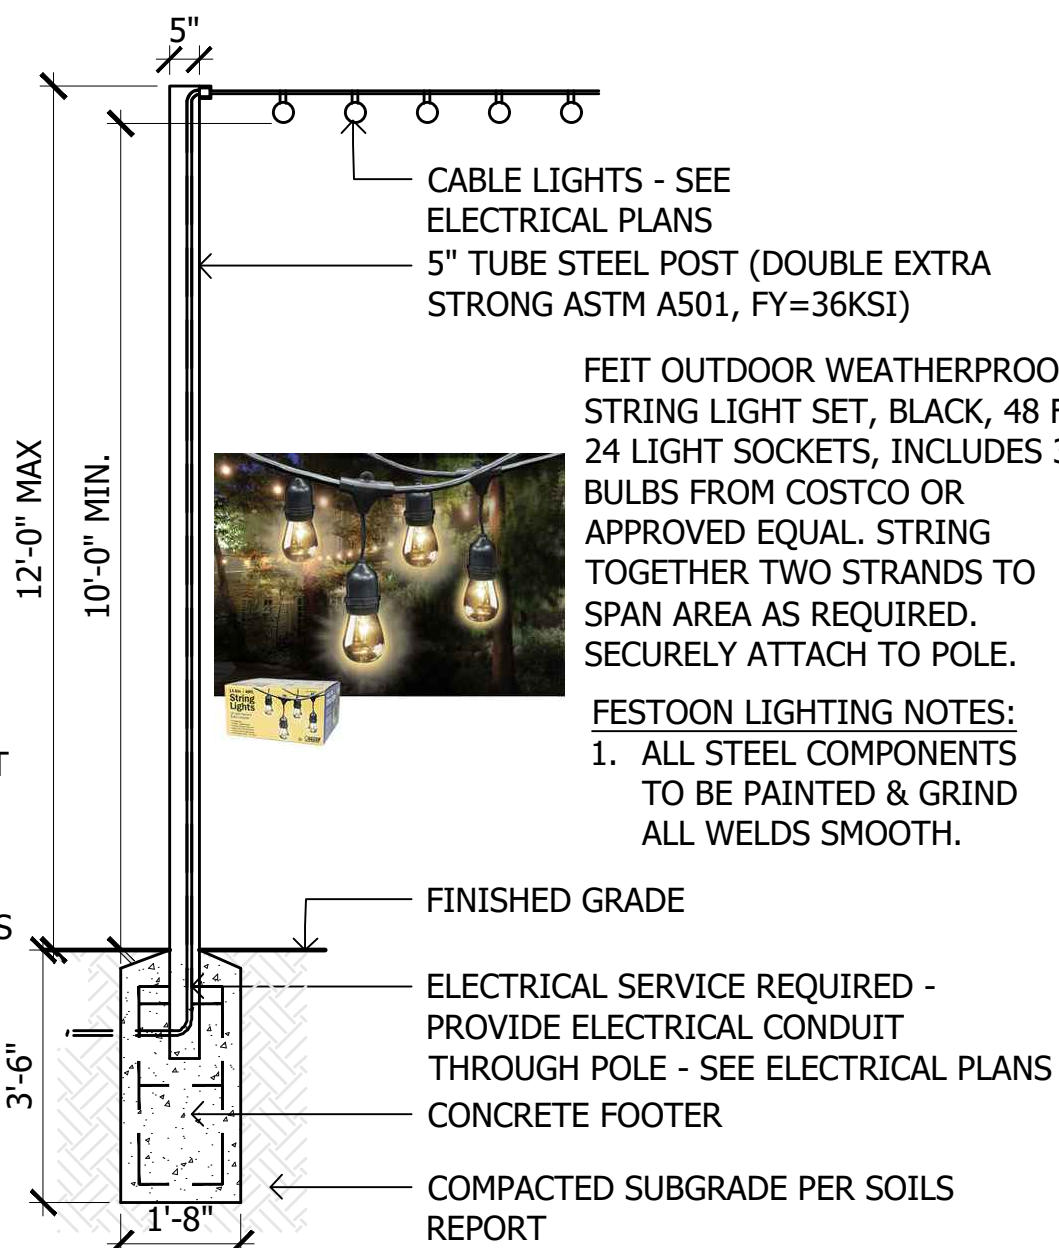


SCALE: 3/8"=1'-0"

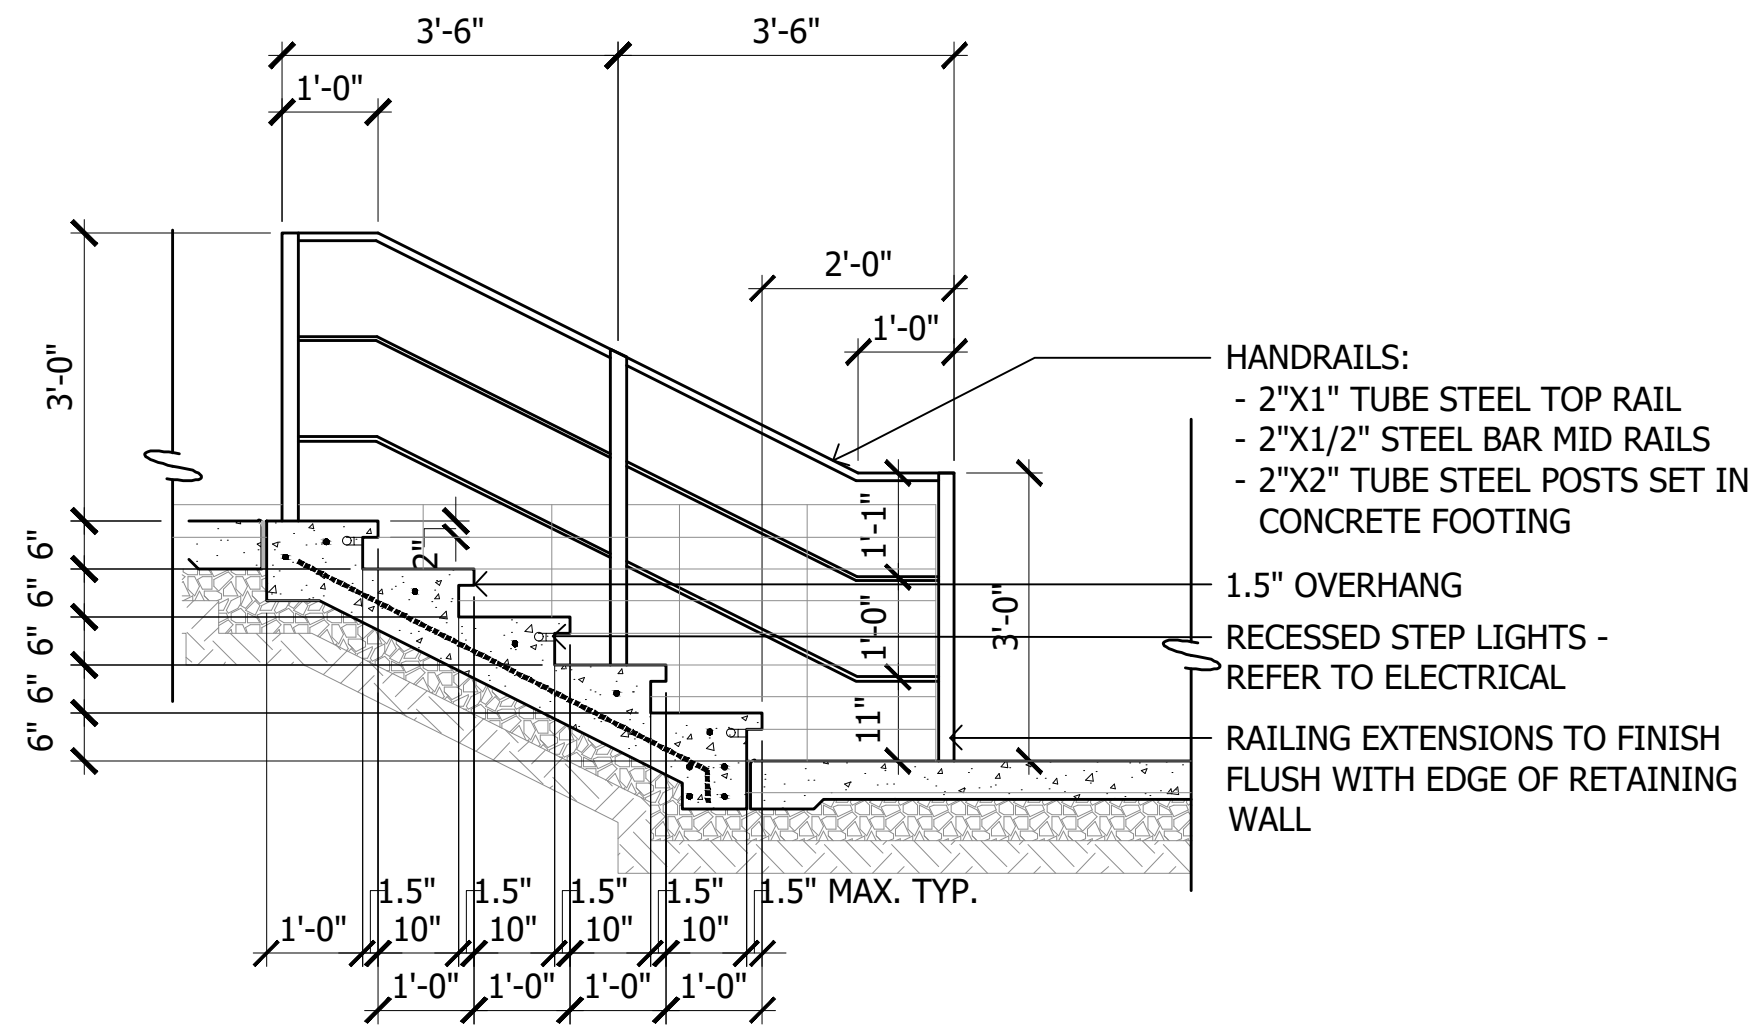

SCALE: 1/2"=1'-0"

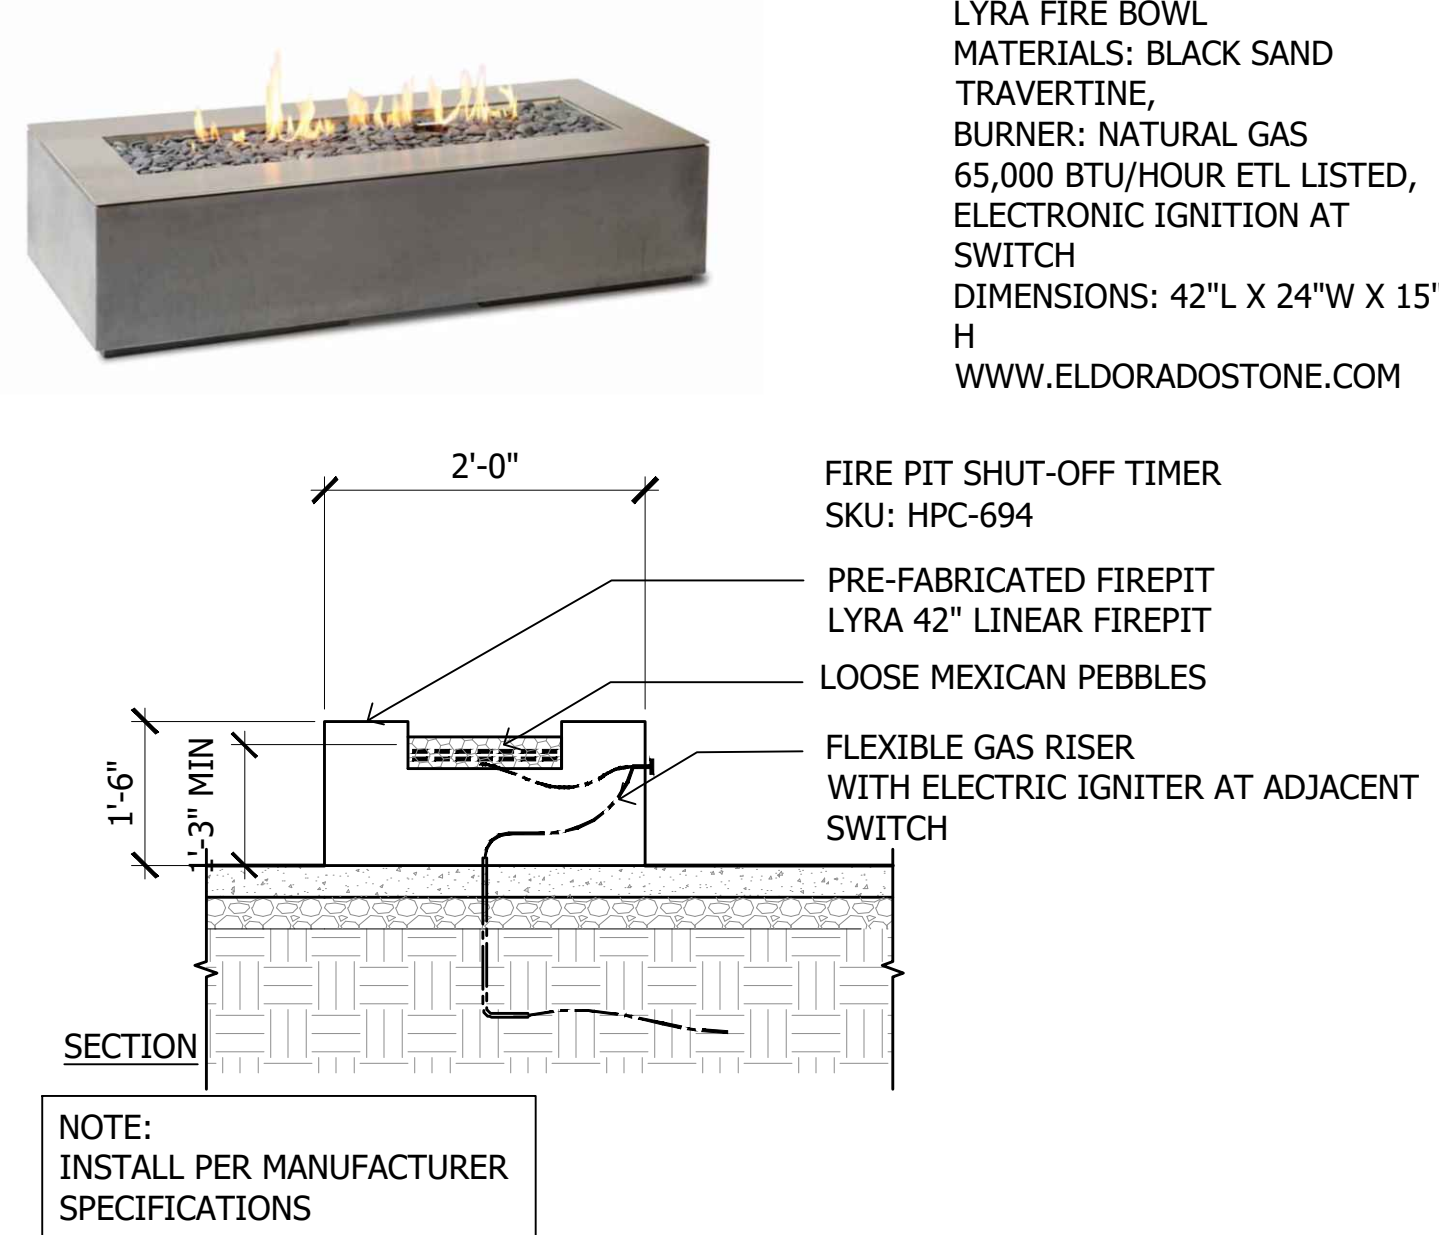

SCALE: 1/2"=1'-0"

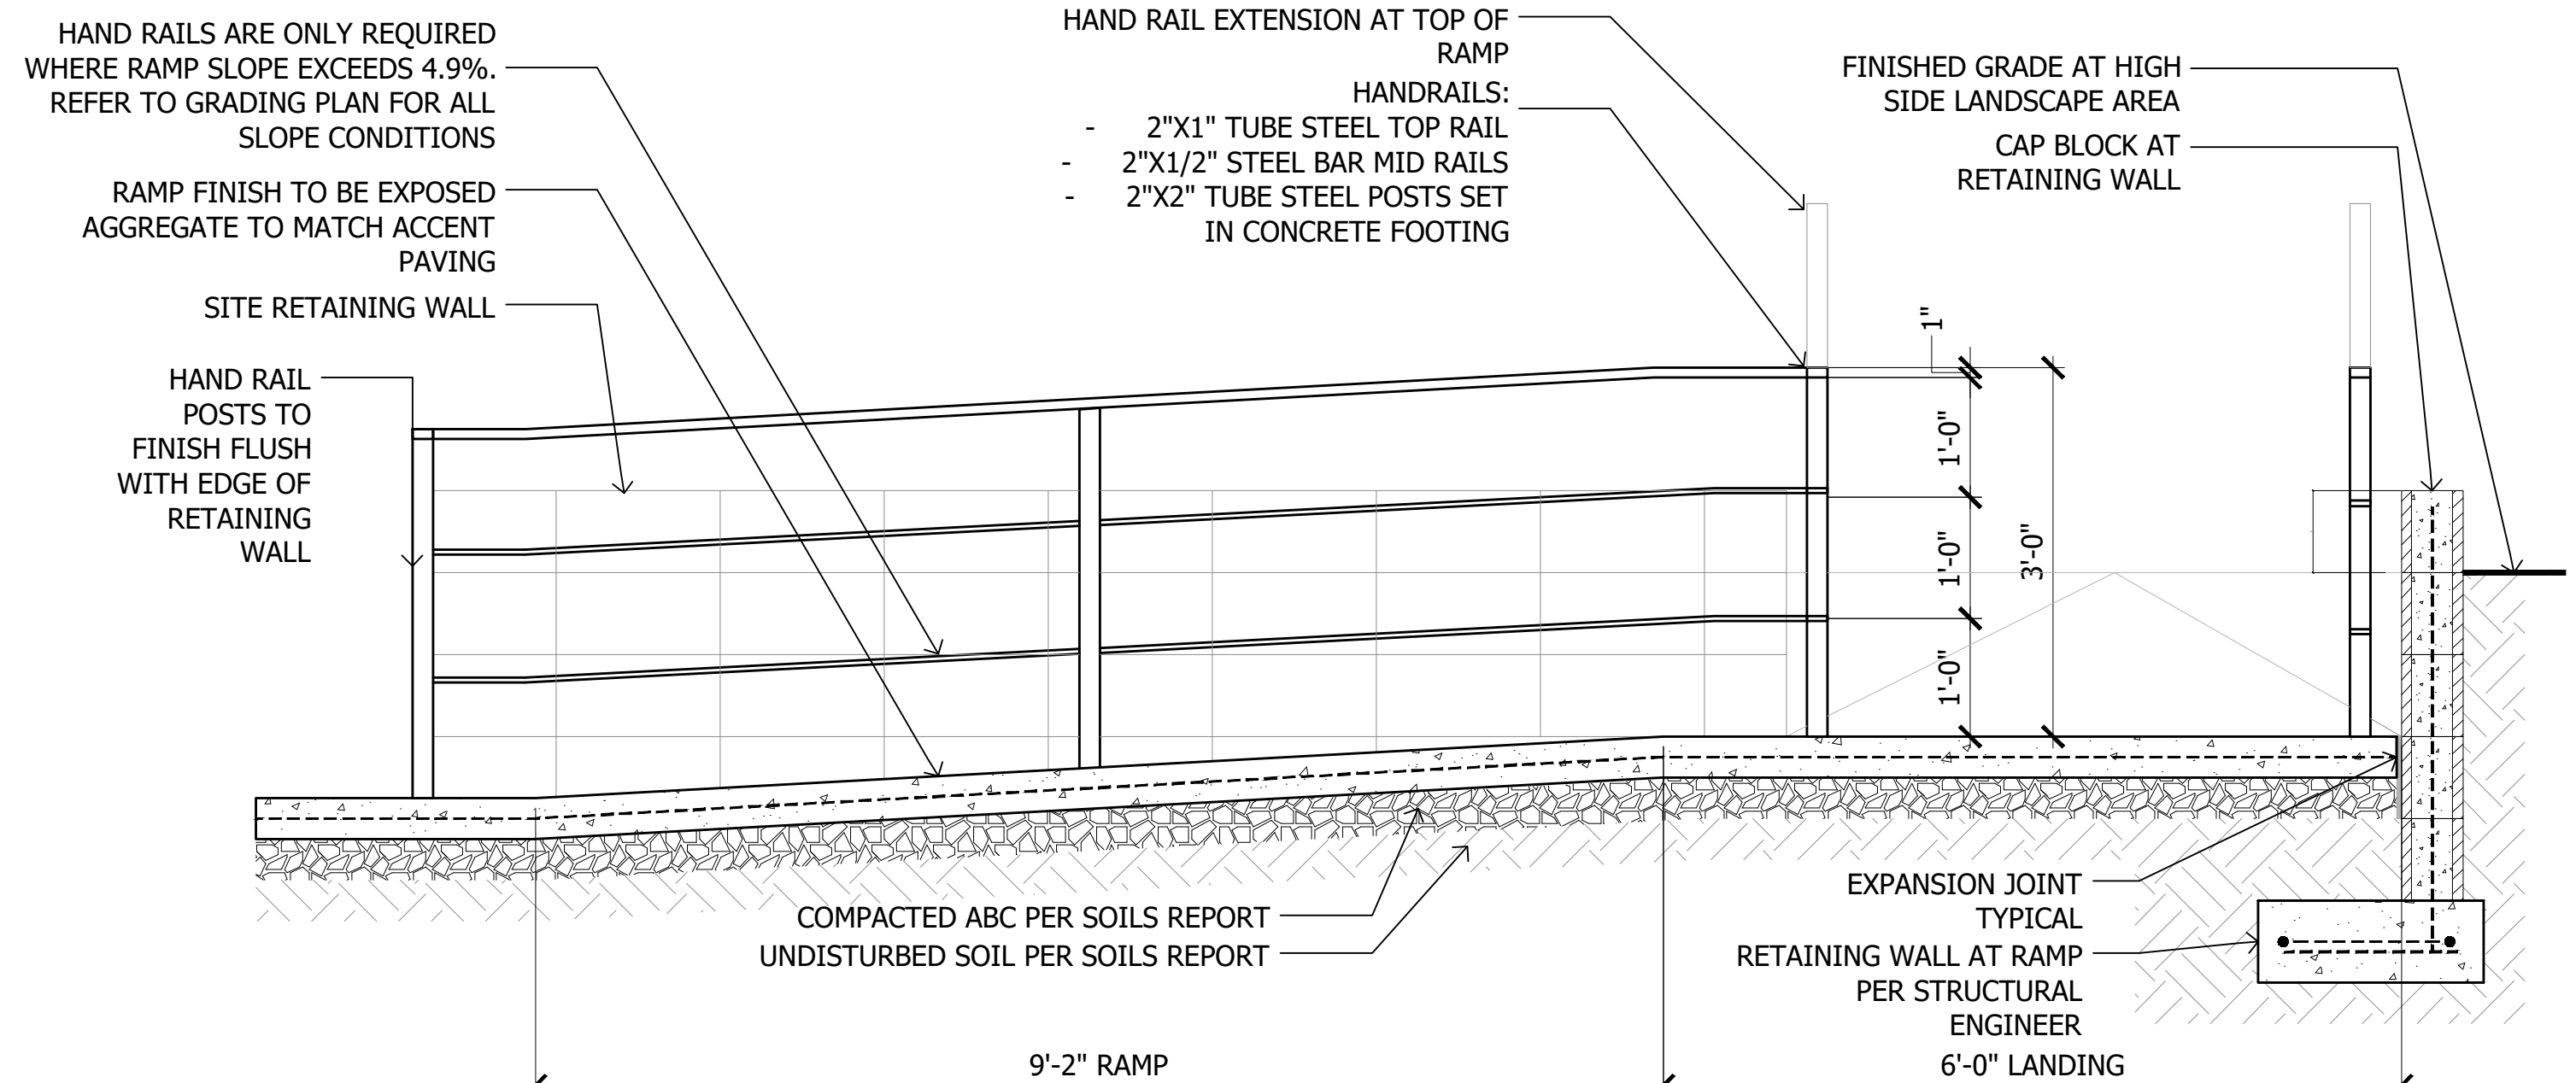

SCALE: 3/4"=1'-0"



ABLASTUDIO.COM

AB  LA



CHARACTER IMAGE



CHARACTER IMAGE



CHARACTER IMAGE




CHARACTER IMAGE

- 1 11'X13' Cantilever Shade Structure at Wood Deck
SCALE: 1/2"=1'-0"

- 2 13'x45' Shade Structure at Public Plaza
SCALE: 1/2"=1'-0"

- 3 Rim Flow Pool
SCALE: 1/2"=1'-0"

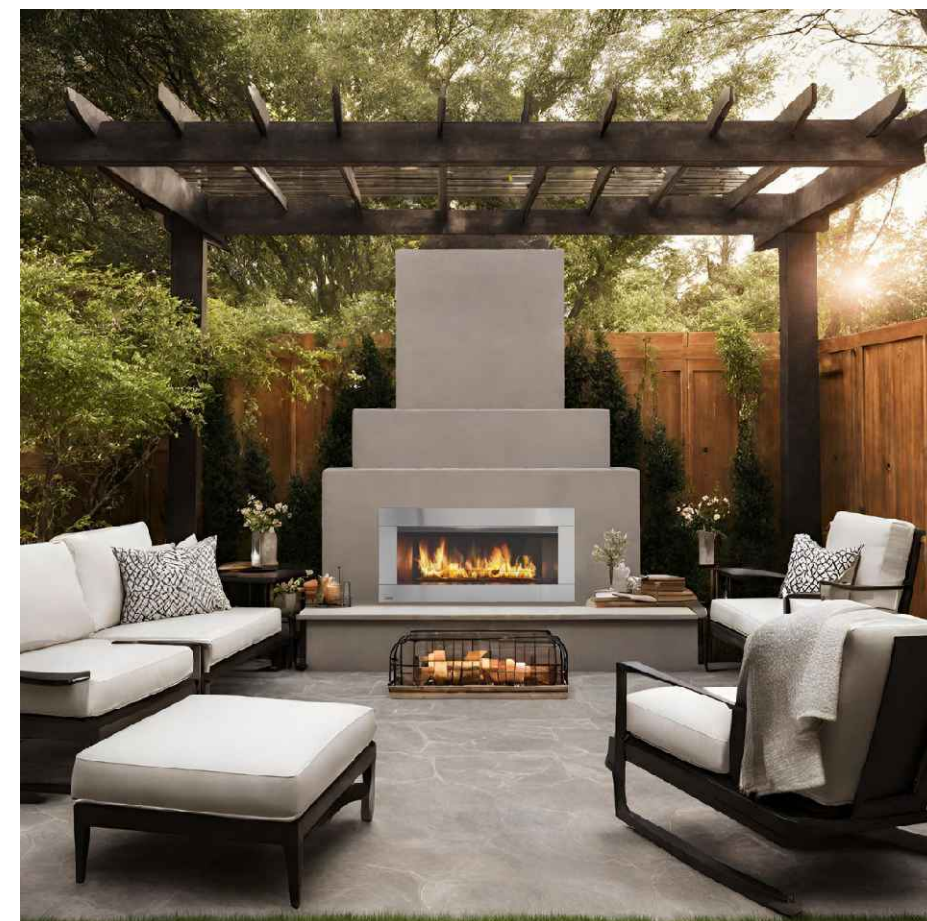

CHARACTER IMAGE



CHARACTER IMAGE



CHARACTER IMAGE



CHARACTER IMAGE


- 4 Outdoor Fireplace
SCALE: 1/2"=1'-0"

- 5 Wheel Chair Lift at Podium
SCALE: 1/2"=1'-0"

- 6 Steel Header Planter
SCALE: 1/2"=1'-0"



CHARACTER IMAGE

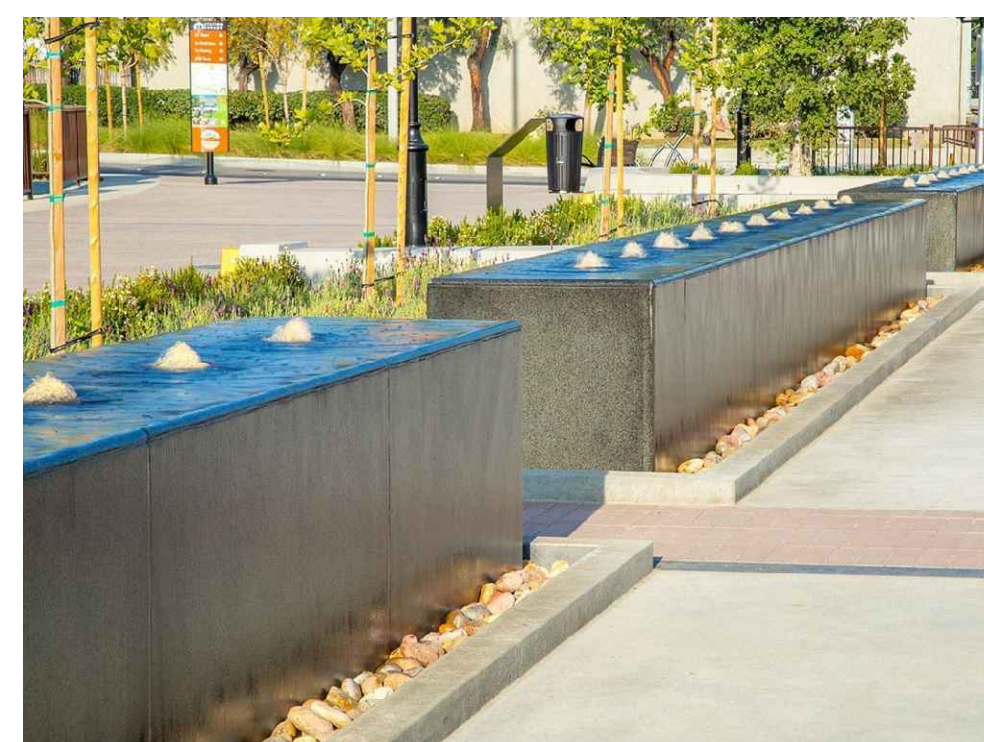

- 7 Water Feature at Courtyard A
SCALE: 1/2"=1'-0"

- 8 Water Feature at Courtyard B
SCALE: 1/2"=1'-0"



CHARACTER IMAGE

1 Decorative Screen Wall at Grade
SCALE: 1/2"=1'-0"



CHARACTER IMAGE

2 Rectangular Concrete Bench
SCALE: 1/2"=1'-0"



CHARACTER IMAGE




CHARACTER IMAGE

3 Negative Edge Water Feature
SCALE: 1/2"=1'-0"



CHARACTER IMAGE

4 Pool Table at Outdoor Corridor
SCALE: 1/2"=1'-0"

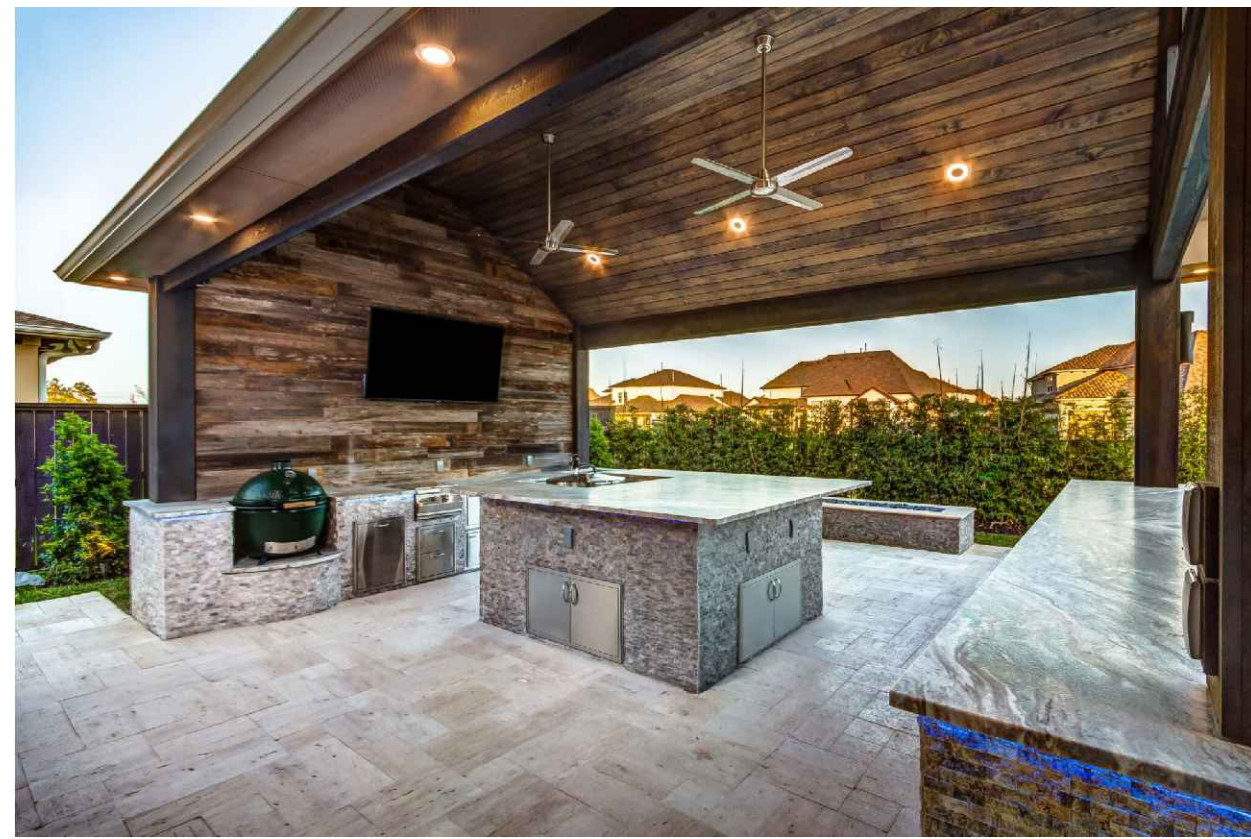

CHARACTER IMAGE

5 Outdoor Kitchen
SCALE: 1/2"=1'-0"



CHARACTER IMAGE

6 Ping pong Table at Outdoor Kitchen
SCALE: 1/2"=1'-0"