



5TH & GOLDWATER
NWC INDIAN SCHOOL ROAD & GOLDWATER BLVD
SCOTTSDALE, AZ


Date
SEPTEMBER 05, 2025

Drawings and written material appearing
herein constitute original and unpublished
work of the architect and may not be
duplicated, used, or disclosed without
written consent of the architect.


© 2025 NELSEN PARTNERS, INC.

Project No.
23096.00

A114
REFUSE AREA SECTIONS

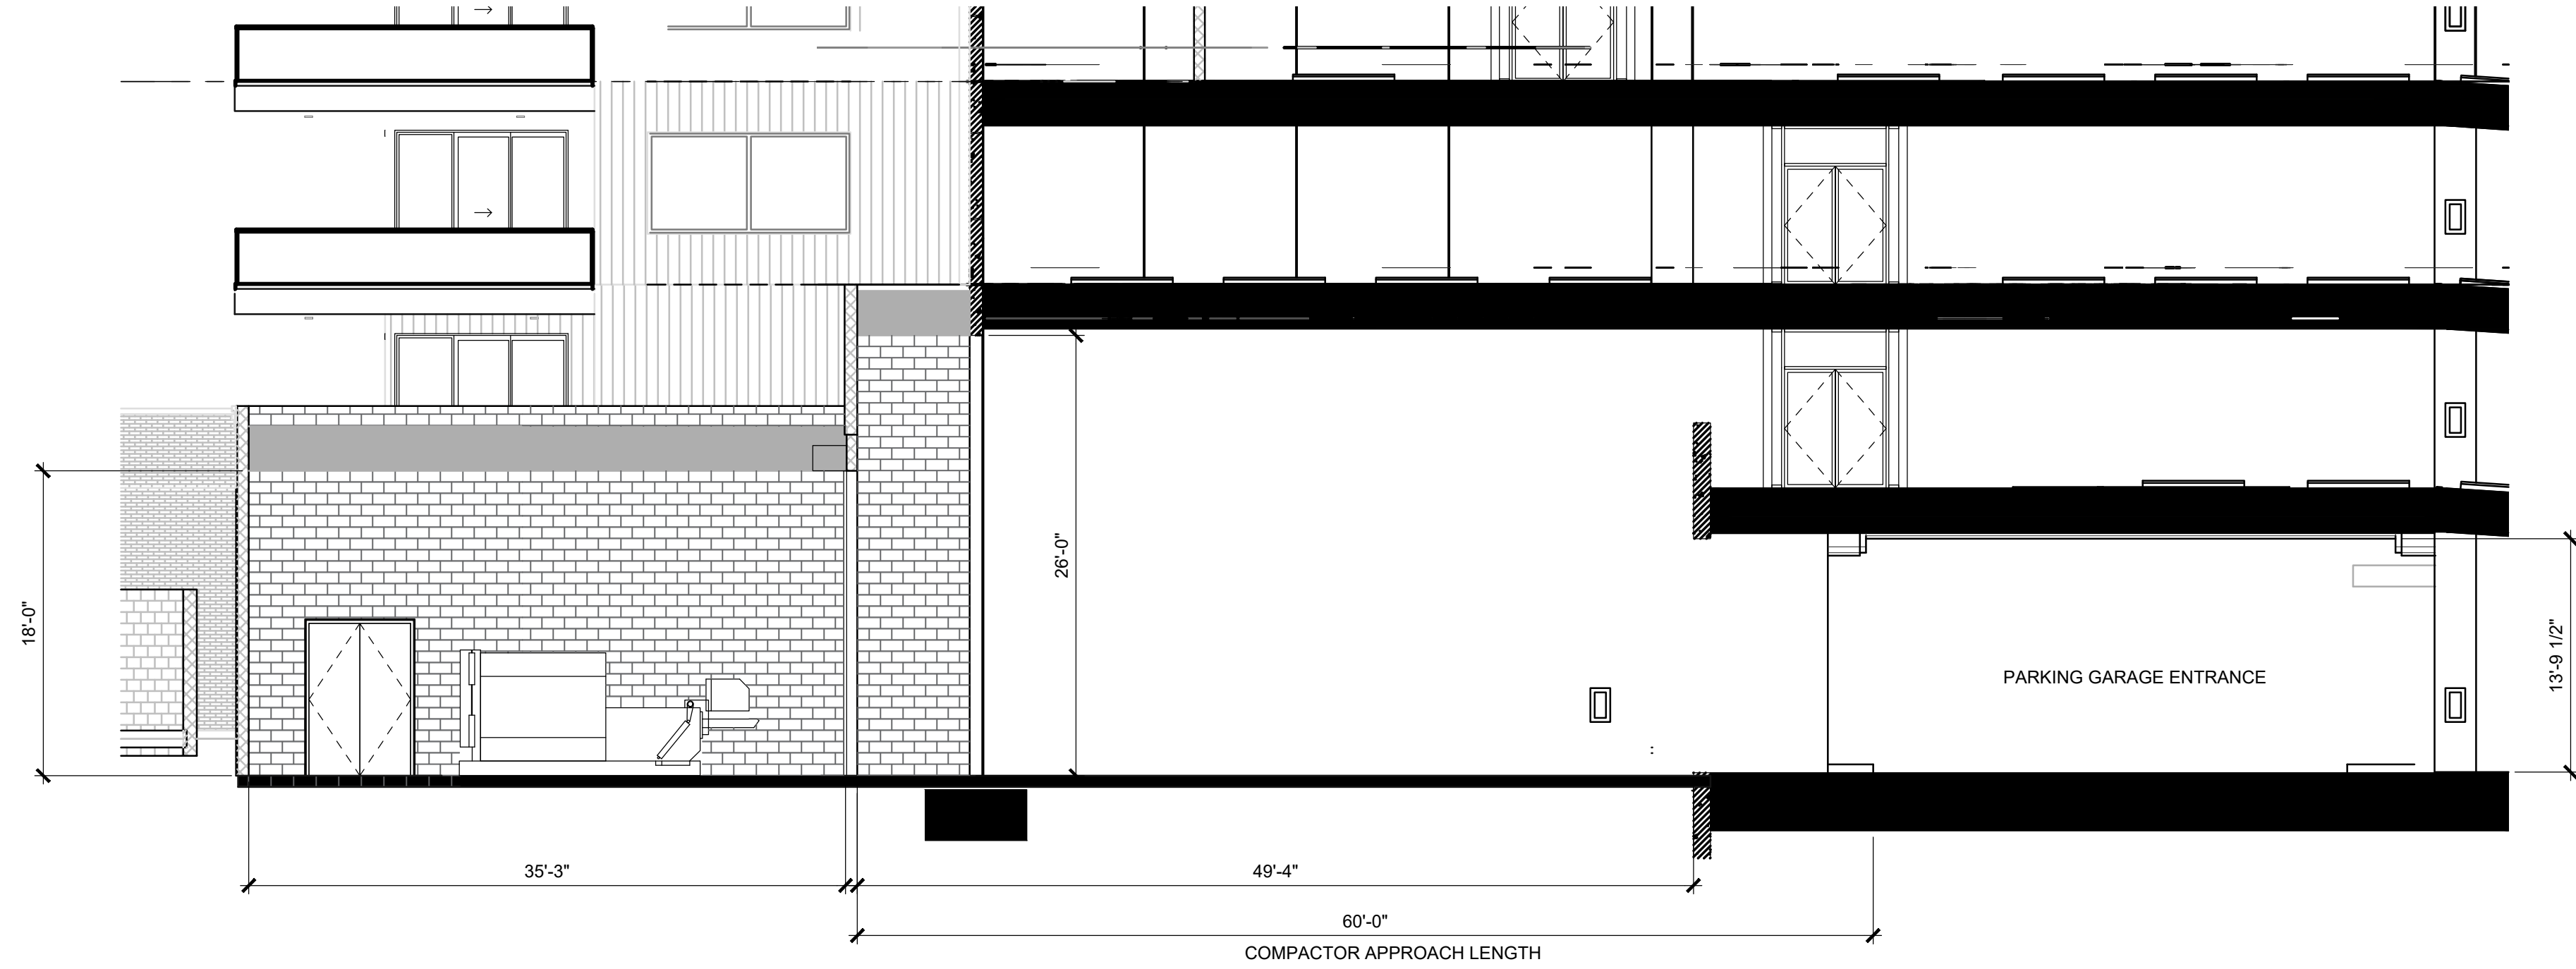

02 COMPACTOR / LOADING AREA N/S SECTION
SCALE: 1/8" = 1'-0"

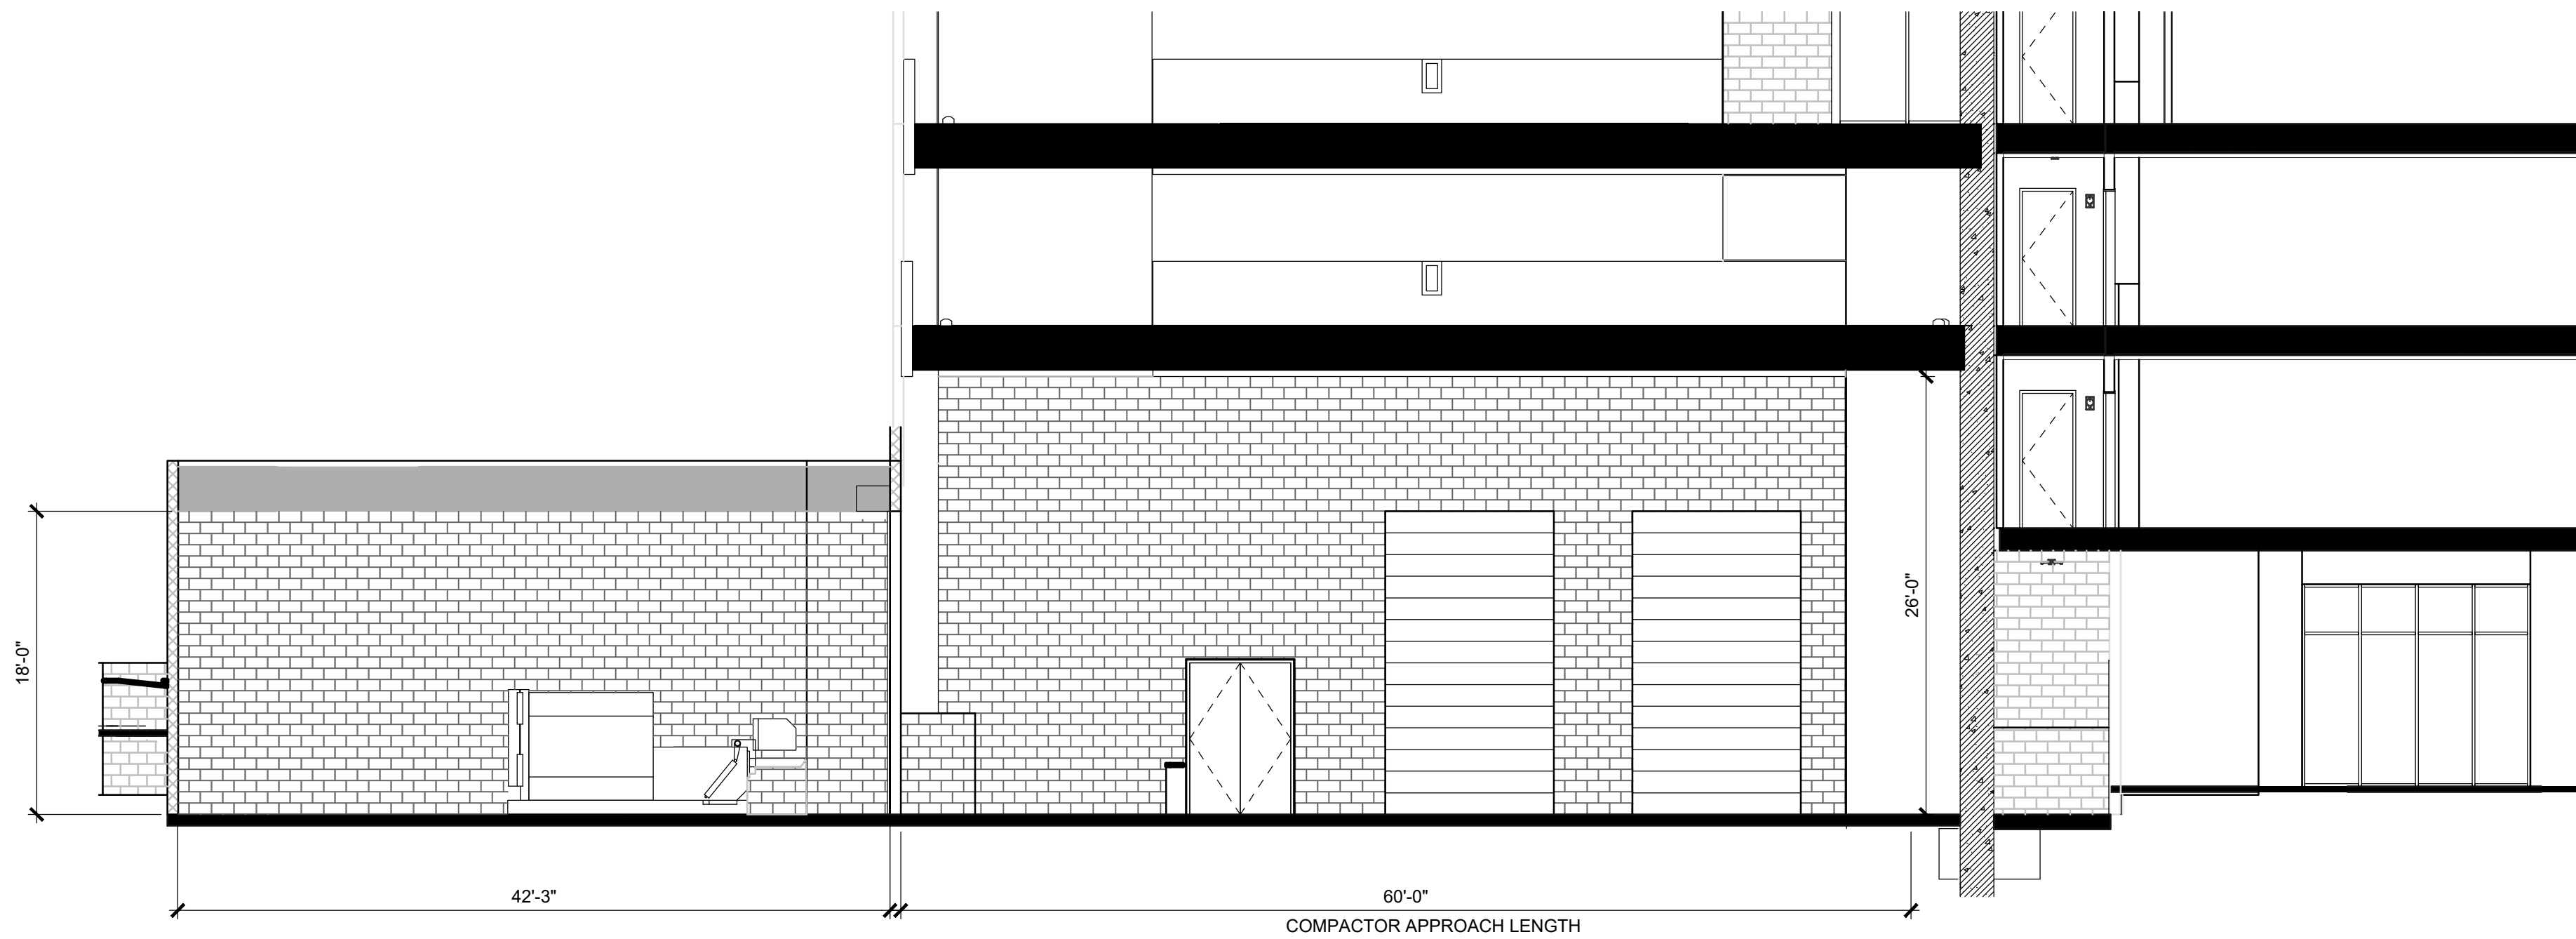

01 COMPACTOR / LOADING AREA E/W SECTION
SCALE: 1/8" = 1'-0"

