

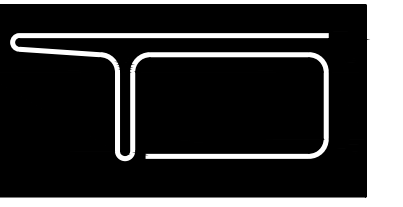


REFUSE PLAN FOR "THE ARDEN SCOTTSDALE" PROJECT

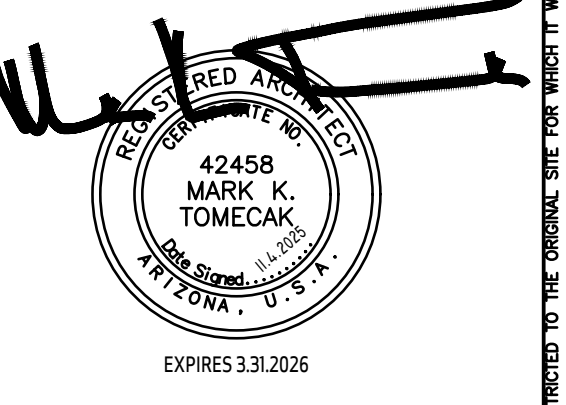

**TOMECAK
DESIGN**

4368 NORTH CIVIC CENTER PLAZA
SUITE 201
SCOTTSDALE, ARIZONA 85251
T 602.619.7751
F 480.718.8387
E INFO@TOMECAKDESIGN.COM

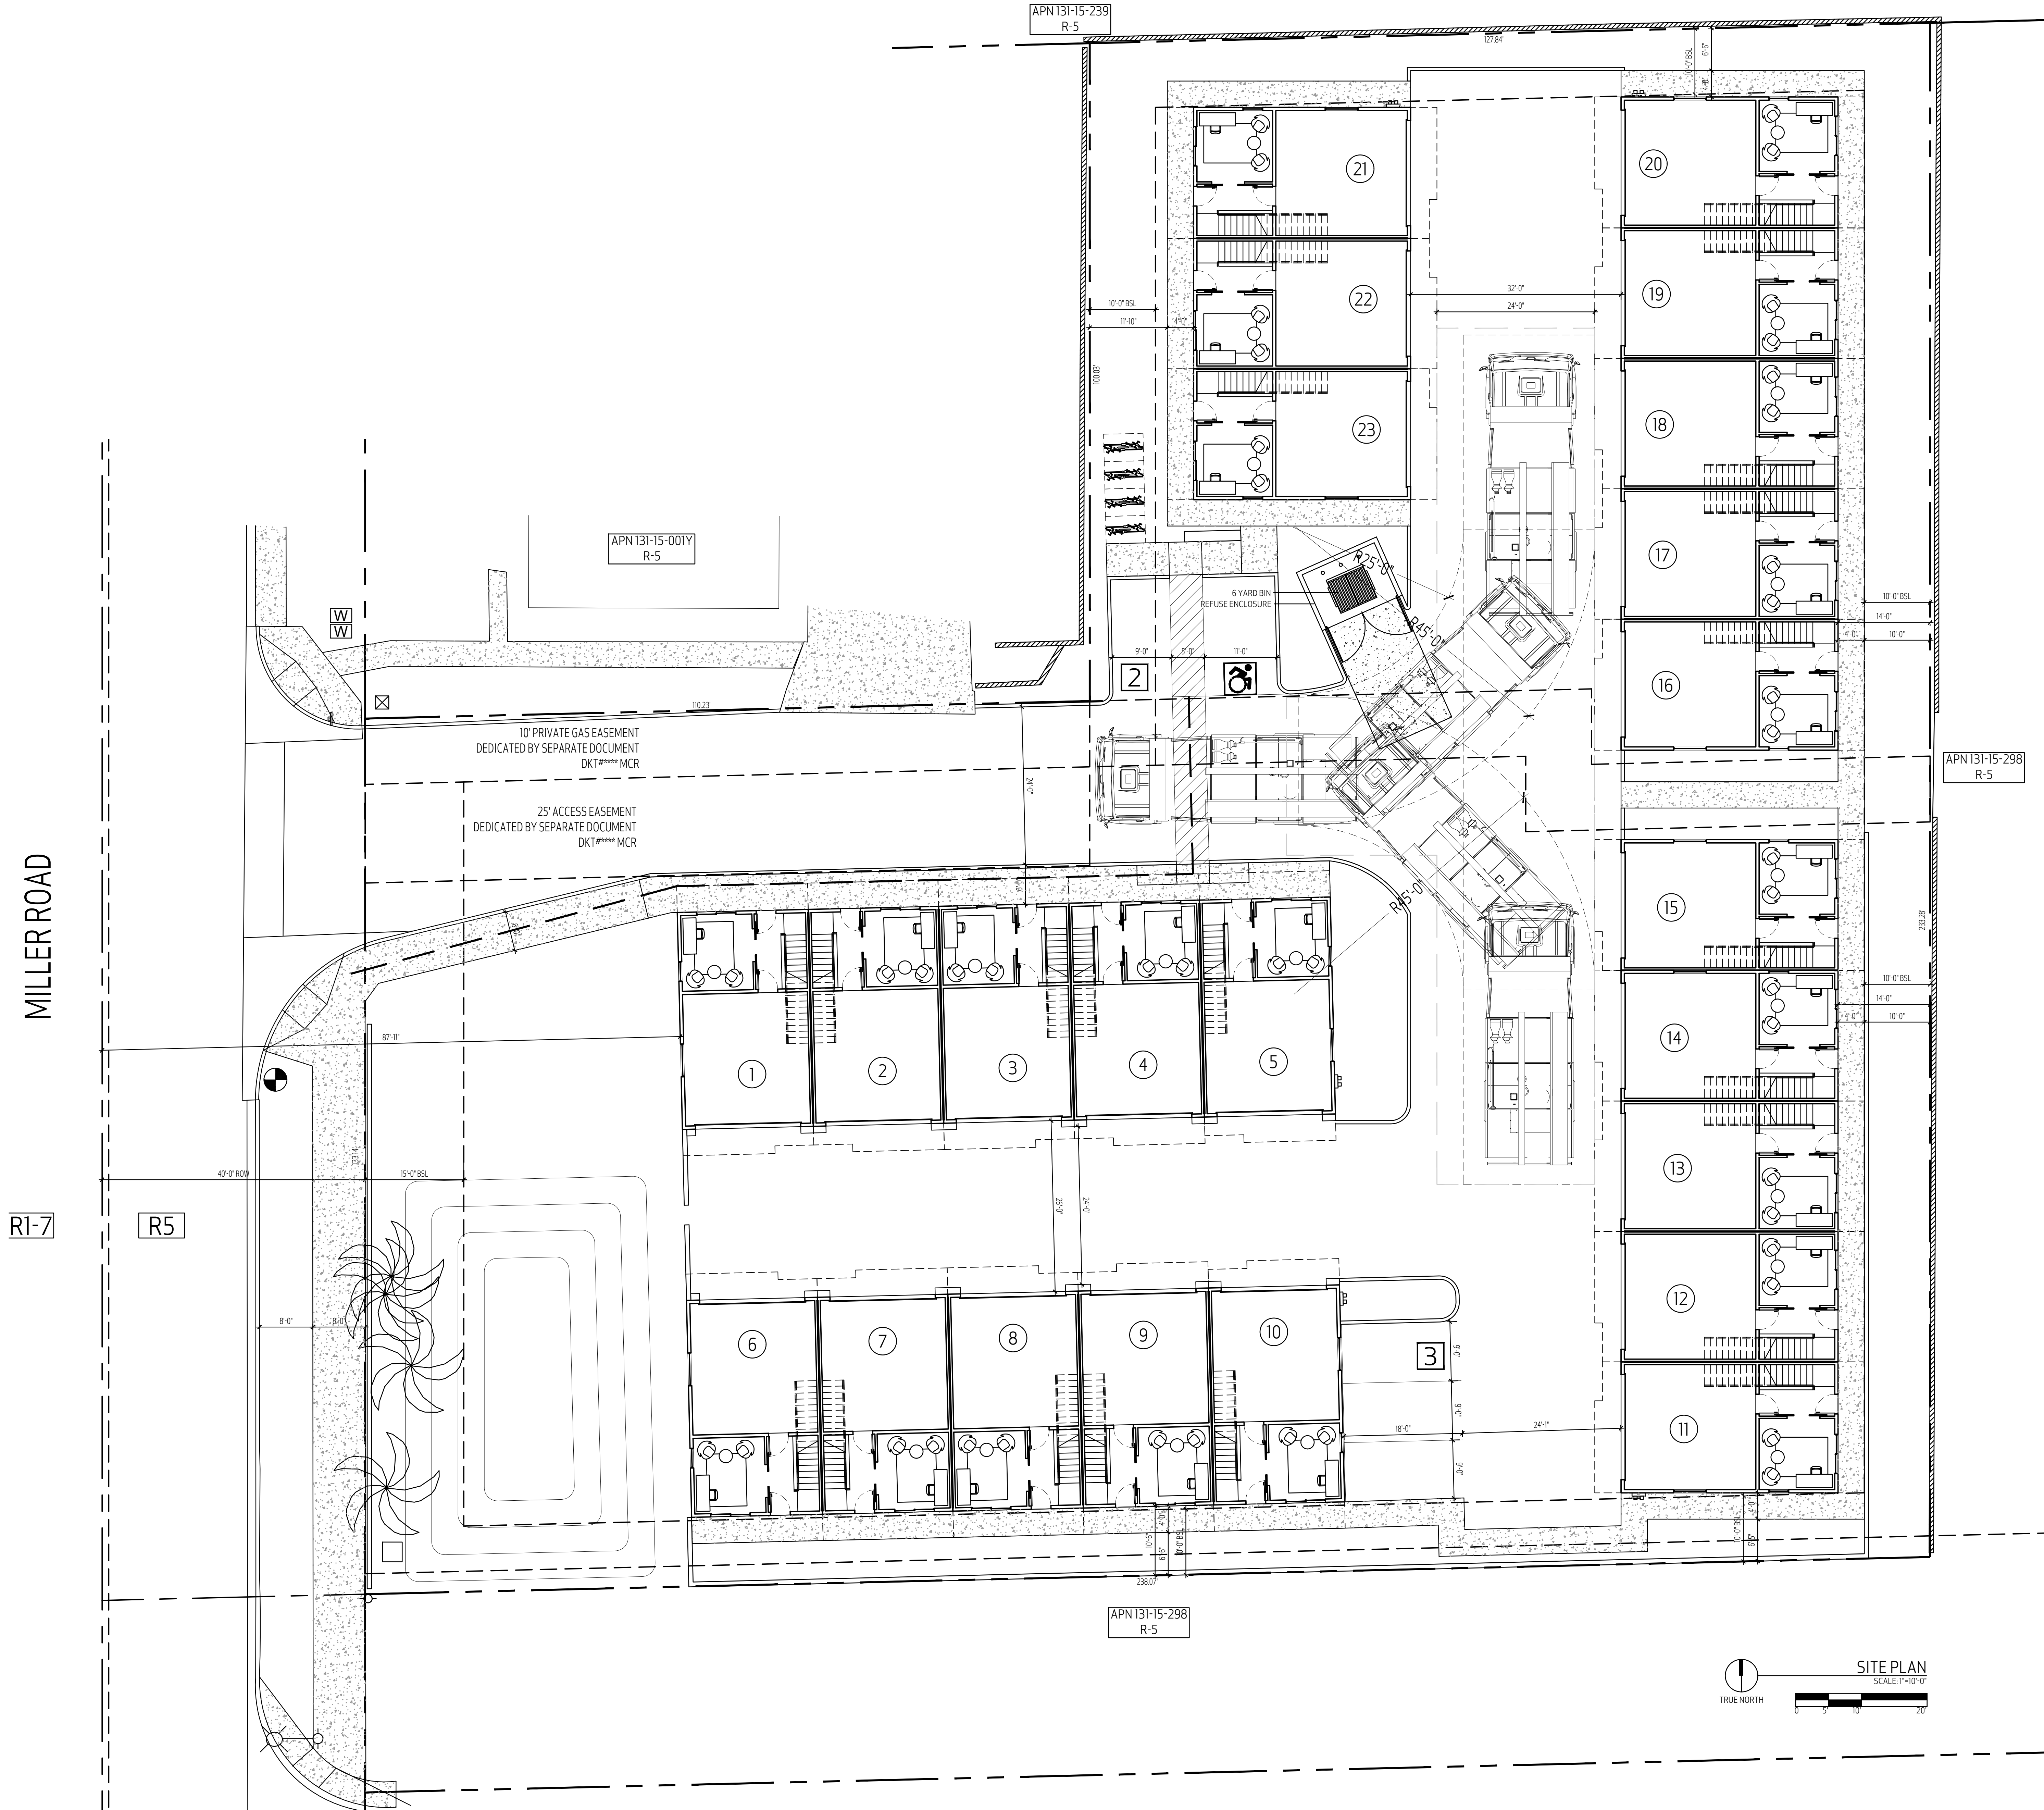

PROJECT:
THE ARDEN SCOTTSDALE
7601 EAST POLK STREET
SCOTTSDALE, ARIZONA 85257

REVISED:

JOB #.: 2407
DATE: 11.4.2025
CONTENTS: REFUSE PLAN

SHEET No: **A1.03**

THIS DRAWING IS AN INSTRUMENT OF SERVICE AND THE PROPERTY OF "TOMECAK DESIGN," AND SHALL REMAIN THEIR PROPERTY. THE USE OF THIS DRAWING SHALL BE RESTRICTED TO THE ORIGINAL INTENT FOR WHICH IT WAS PREPARED AND NO ALTERATIONS, REVISIONS, REPRODUCTION OR INCLUSION IN ANY MANNER OR IN ANY MEDIUM IS PERMITTED WITHOUT THEIR WRITTEN CONSENT.