

GRAPHIC LEGEND

SCOTTSDALE CITY CENTER

7201 EAST CAMELBACK ROAD
SCOTTSDALE, AZ 85251

SMITHGROUP

455 NORTH THIRD STREET
SUITE 250
PHOENIX, AZ 85004
602.265.2200
smithgroup.com

SUSTAINABILITY ENGINEERING GROUP

CIVIL ENGINEER
8280 E GELDING DRIVE, SUITE 101
SCOTTSDALE, AZ 85260
480.588.7226

SMITHGROUP
LANDSCAPE ARCHITECT
455 N THIRD STREET, SUITE 250
PHOENIX, AZ 85004
602.265.2200

ISSUED FOR: _____ DATE: _____

○ SHEET KEYNOTES

DEVELOPMENT REVIEW SUBMITTAL	16MAY2025
DEVELOPMENT REVIEW SUBMITTAL	11NOV2024
DEVELOPMENT REVIEW SUBMITTAL	03JUL2023

SEALS AND SIGNATURES



NOT FOR CONSTRUCTION

CONCEPTUAL PLANS FOR DR REVIEW ONLY

SHEET TITLE
SITE CROSS SECTIONS

PROJECT NUMBER 14165.000

DR SHEET NUMBER 28.1

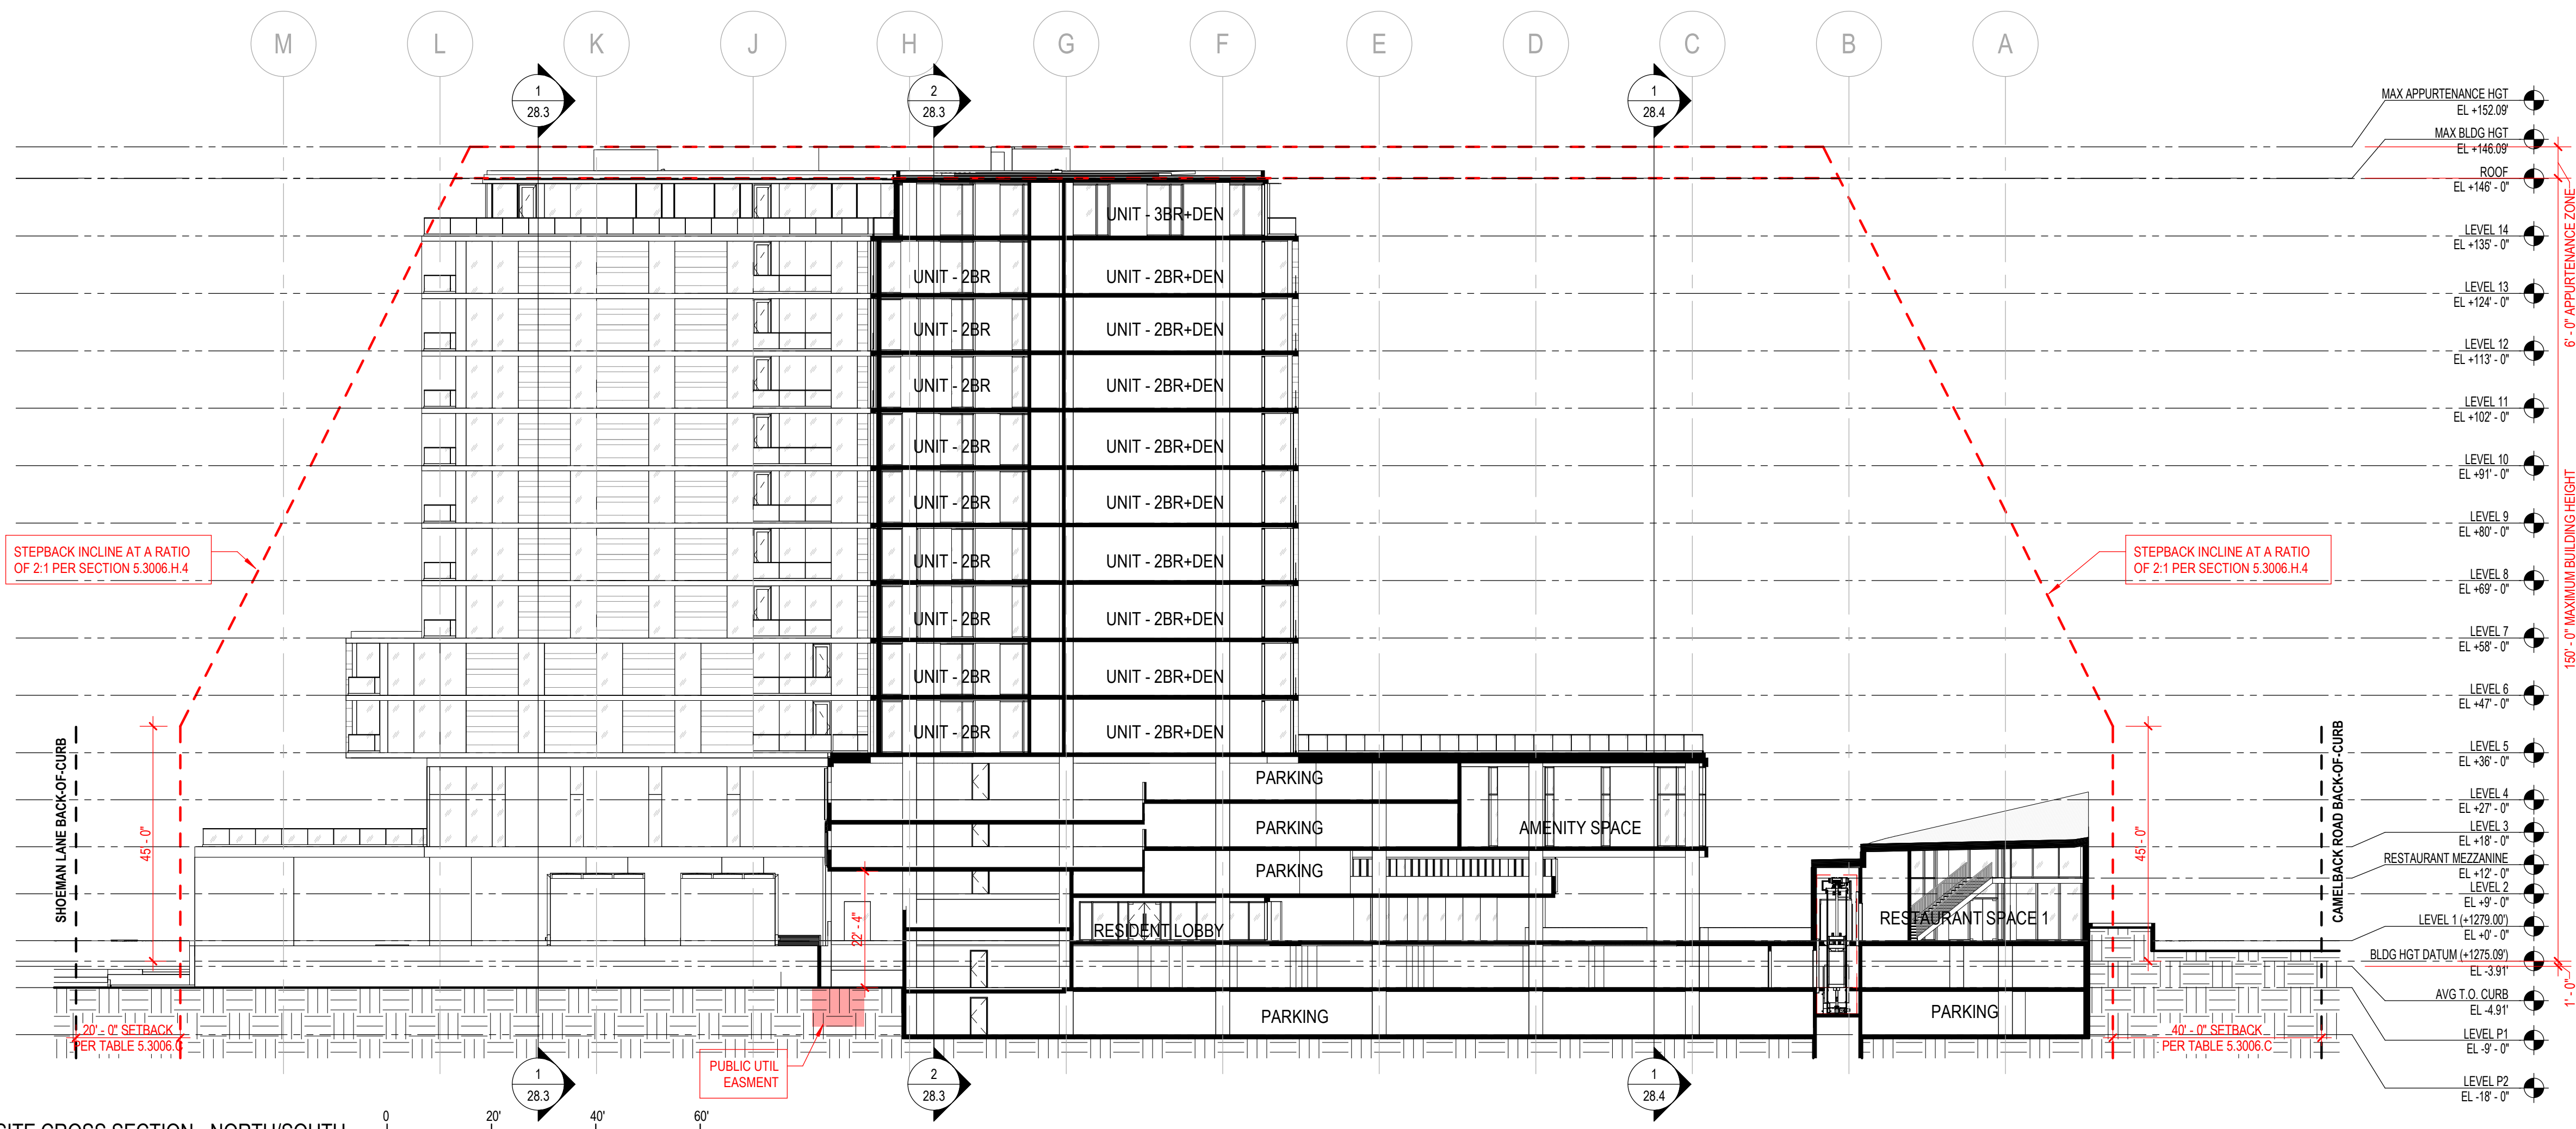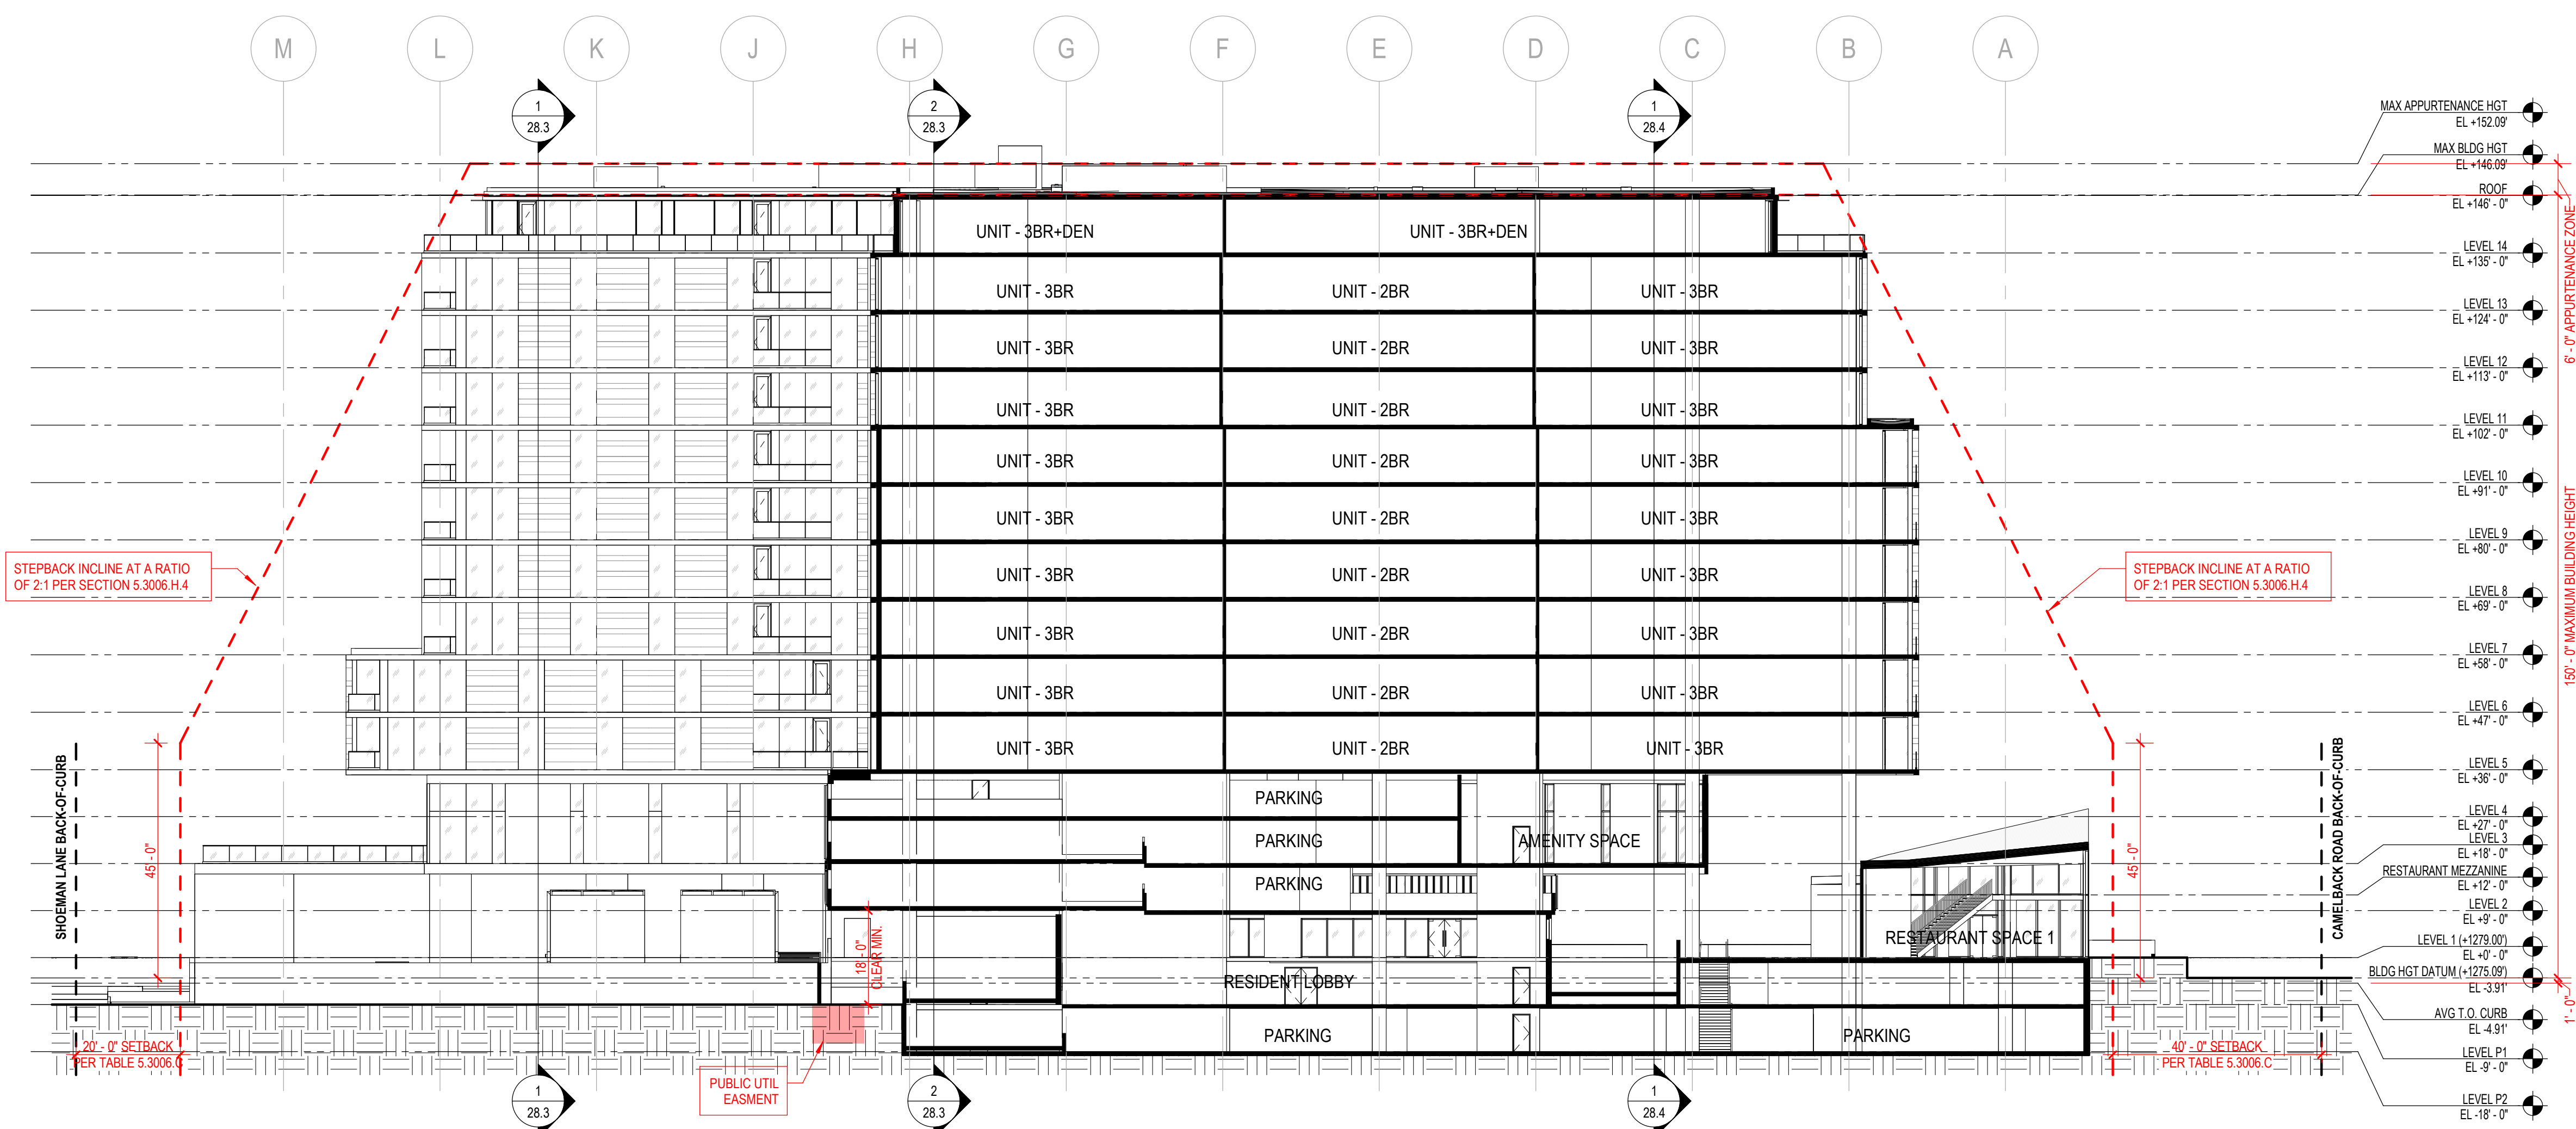

Author: 5/8/2025 1:19:34 PM
PLOT Date:

GRAPHIC LEGEND

SCOTTSDALE CITY CENTER

7201 EAST CAMELBACK ROAD
SCOTTSDALE, AZ 85251

SMITHGROUP

455 NORTH THIRD STREET
SUITE 250
PHOENIX, AZ 85004
602.265.2200
smithgroup.com

SUSTAINABILITY ENGINEERING GROUP

CIVIL ENGINEER
8280 E GELDING DRIVE, SUITE 101
SCOTTSDALE, AZ 85260
480.588.7226

SMITHGROUP
LANDSCAPE ARCHITECT
455 N THIRD STREET, SUITE 250
PHOENIX, AZ 85004
602.265.2200

ISSUED FOR _____ DATE _____

DEVELOPMENT REVIEW SUBMITTAL 16MAY2025

DEVELOPMENT REVIEW SUBMITTAL 11NOV2024

DEVELOPMENT REVIEW SUBMITTAL 03JUL2023

SEALS AND SIGNATURES


NOT FOR CONSTRUCTION

CONCEPTUAL PLANS FOR DR REVIEW ONLY

SHEET TITLE
SITE CROSS SECTIONS

PROJECT NUMBER 14165.000

DR SHEET NUMBER 28.2

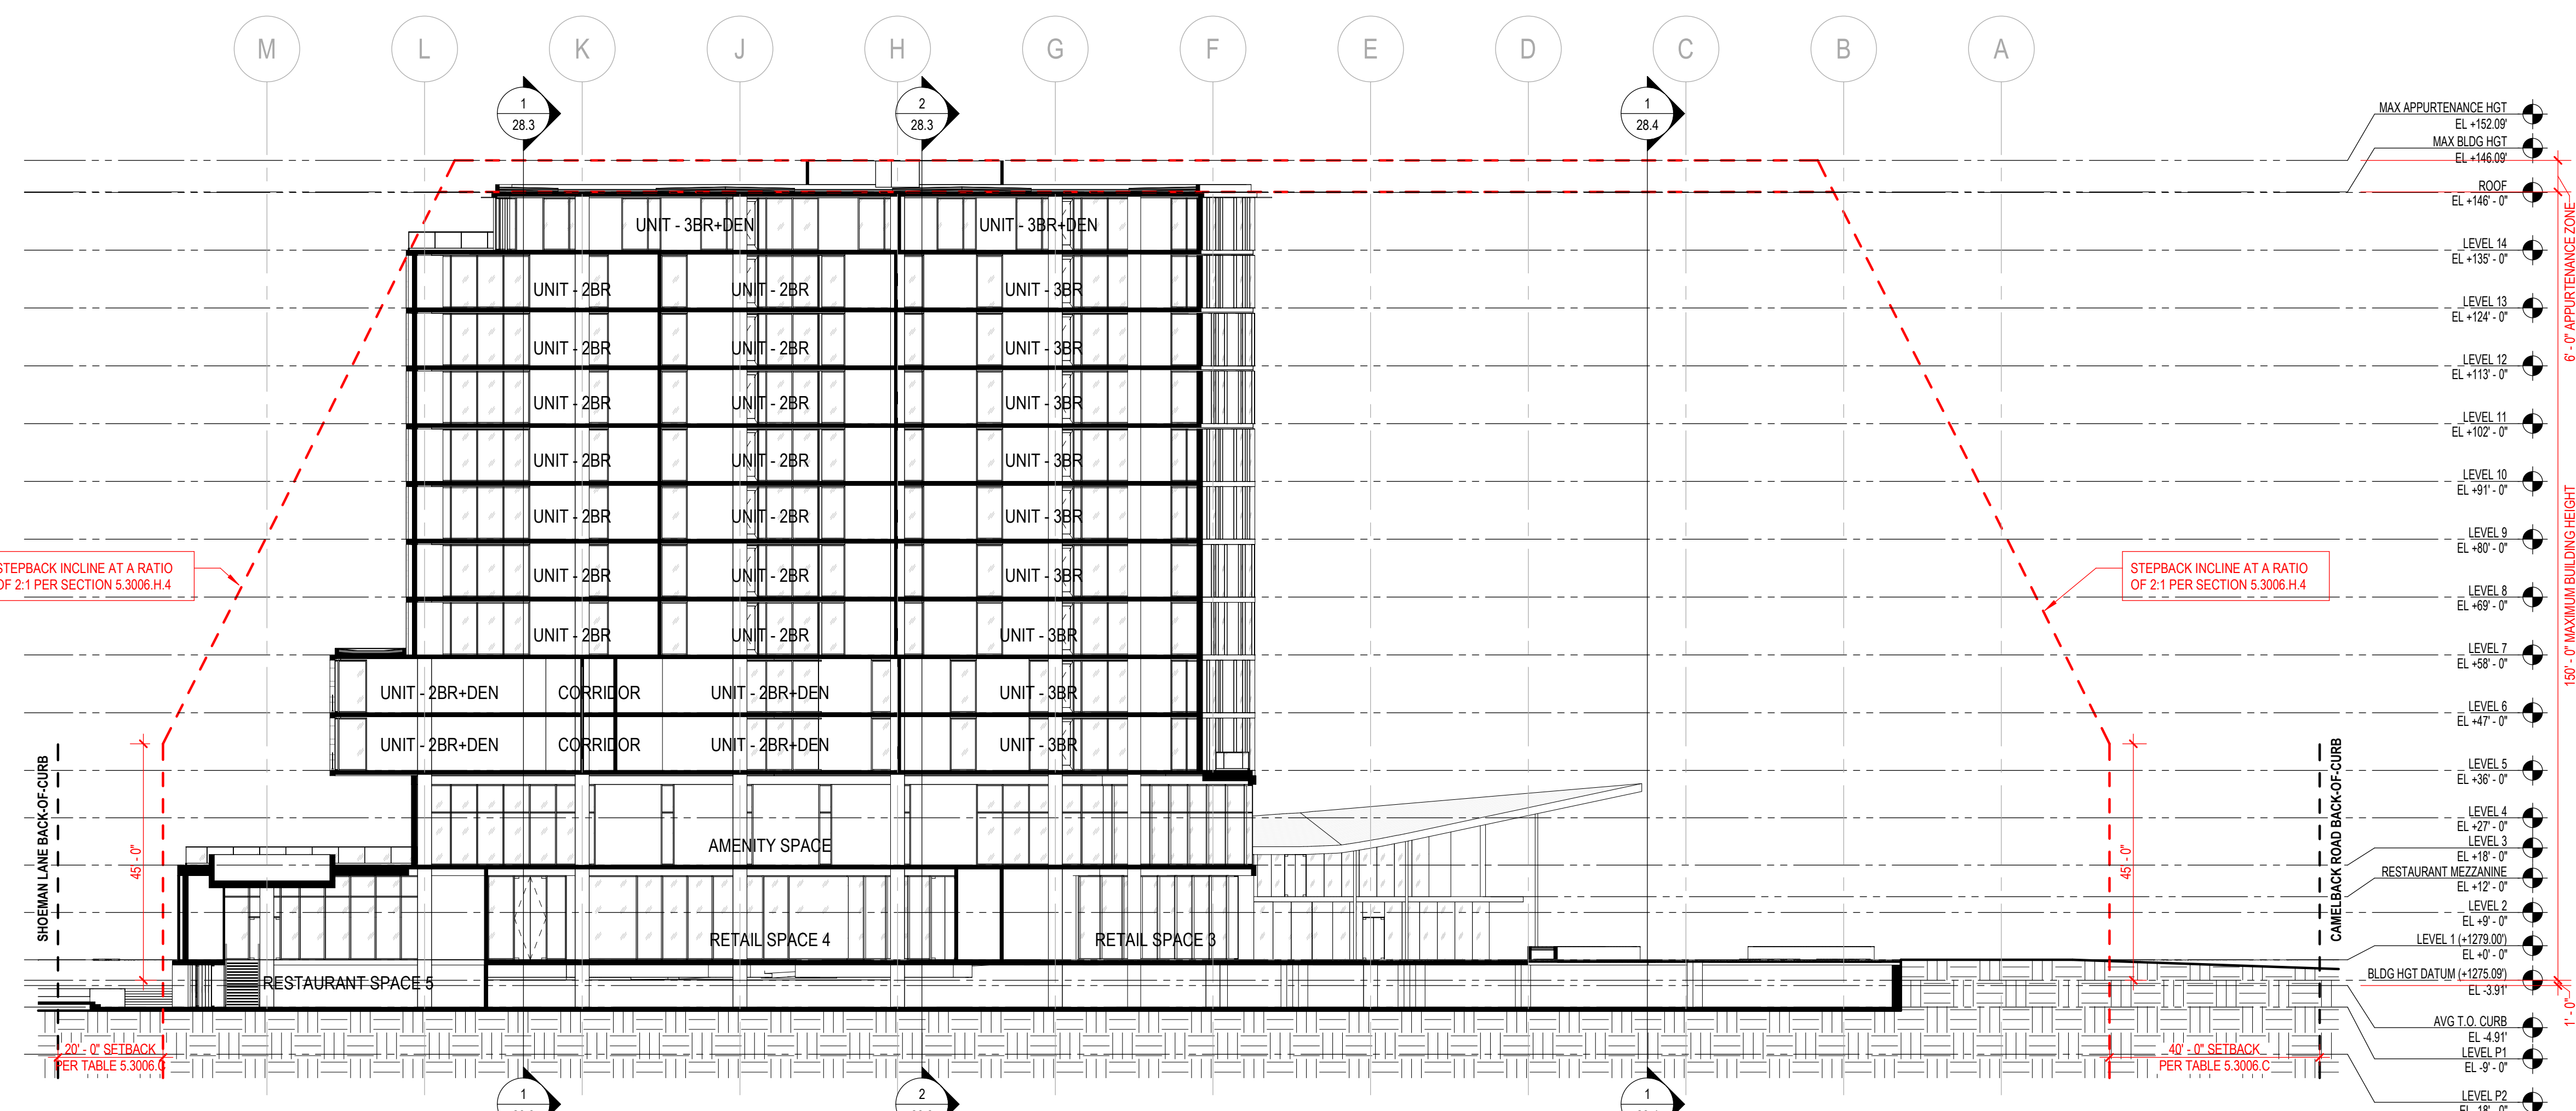

1 SITE CROSS SECTION - NORTH/SOUTH
SCALE: 1" = 20'-0"



P:\01 Date: 5/8/2025 1:19:35 PM Author

GRAPHIC LEGEND

SCOTTSDALE CITY CENTER

7201 EAST CAMELBACK ROAD
SCOTTSDALE, AZ 85251

SMITHGROUP

455 NORTH THIRD STREET
SUITE 250
PHOENIX, AZ 85004
602.265.2200
smithgroup.com

SUSTAINABILITY ENGINEERING GROUP

CIVIL ENGINEER
8280 E GELDING DRIVE, SUITE 101
SCOTTSDALE, AZ 85260
480.588.7226

SMITHGROUP
LANDSCAPE ARCHITECT
455 N THIRD STREET, SUITE 250
PHOENIX, AZ 85004
602.265.2200

ISSUED FOR DATE

DEVELOPMENT REVIEW SUBMITTAL	16MAY2025
DEVELOPMENT REVIEW SUBMITTAL	11NOV2024
DEVELOPMENT REVIEW SUBMITTAL	03JUL2023

SEALS AND SIGNATURES



NOT FOR CONSTRUCTION

CONCEPTUAL PLANS FOR DR REVIEW ONLY

SHEET TITLE
SITE CROSS SECTIONS

PROJECT NUMBER 14165.000

DR SHEET NUMBER 28.3

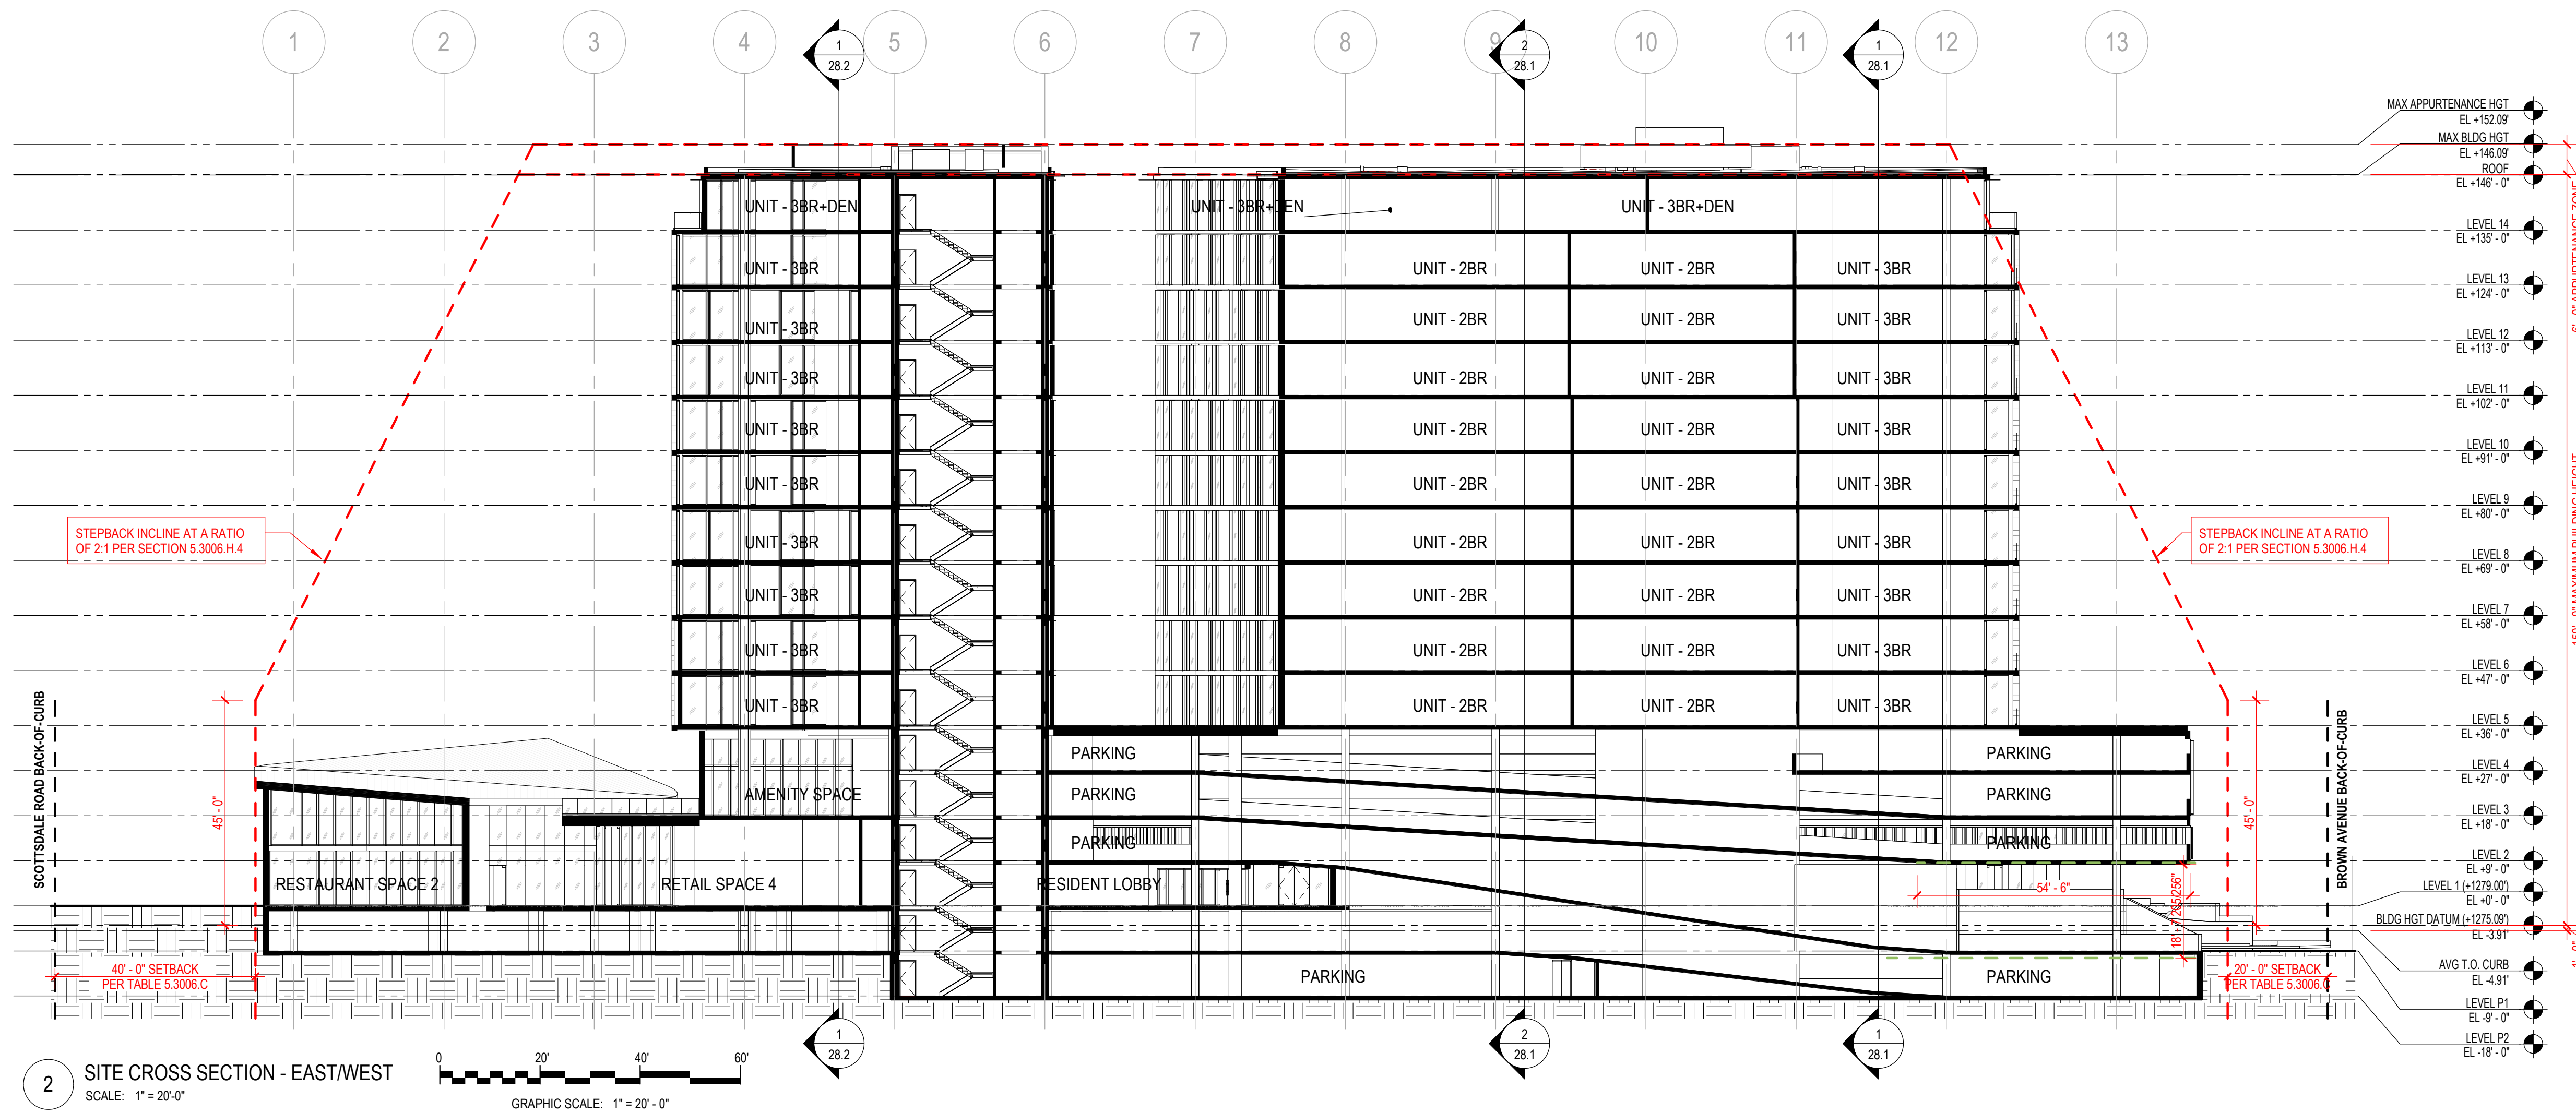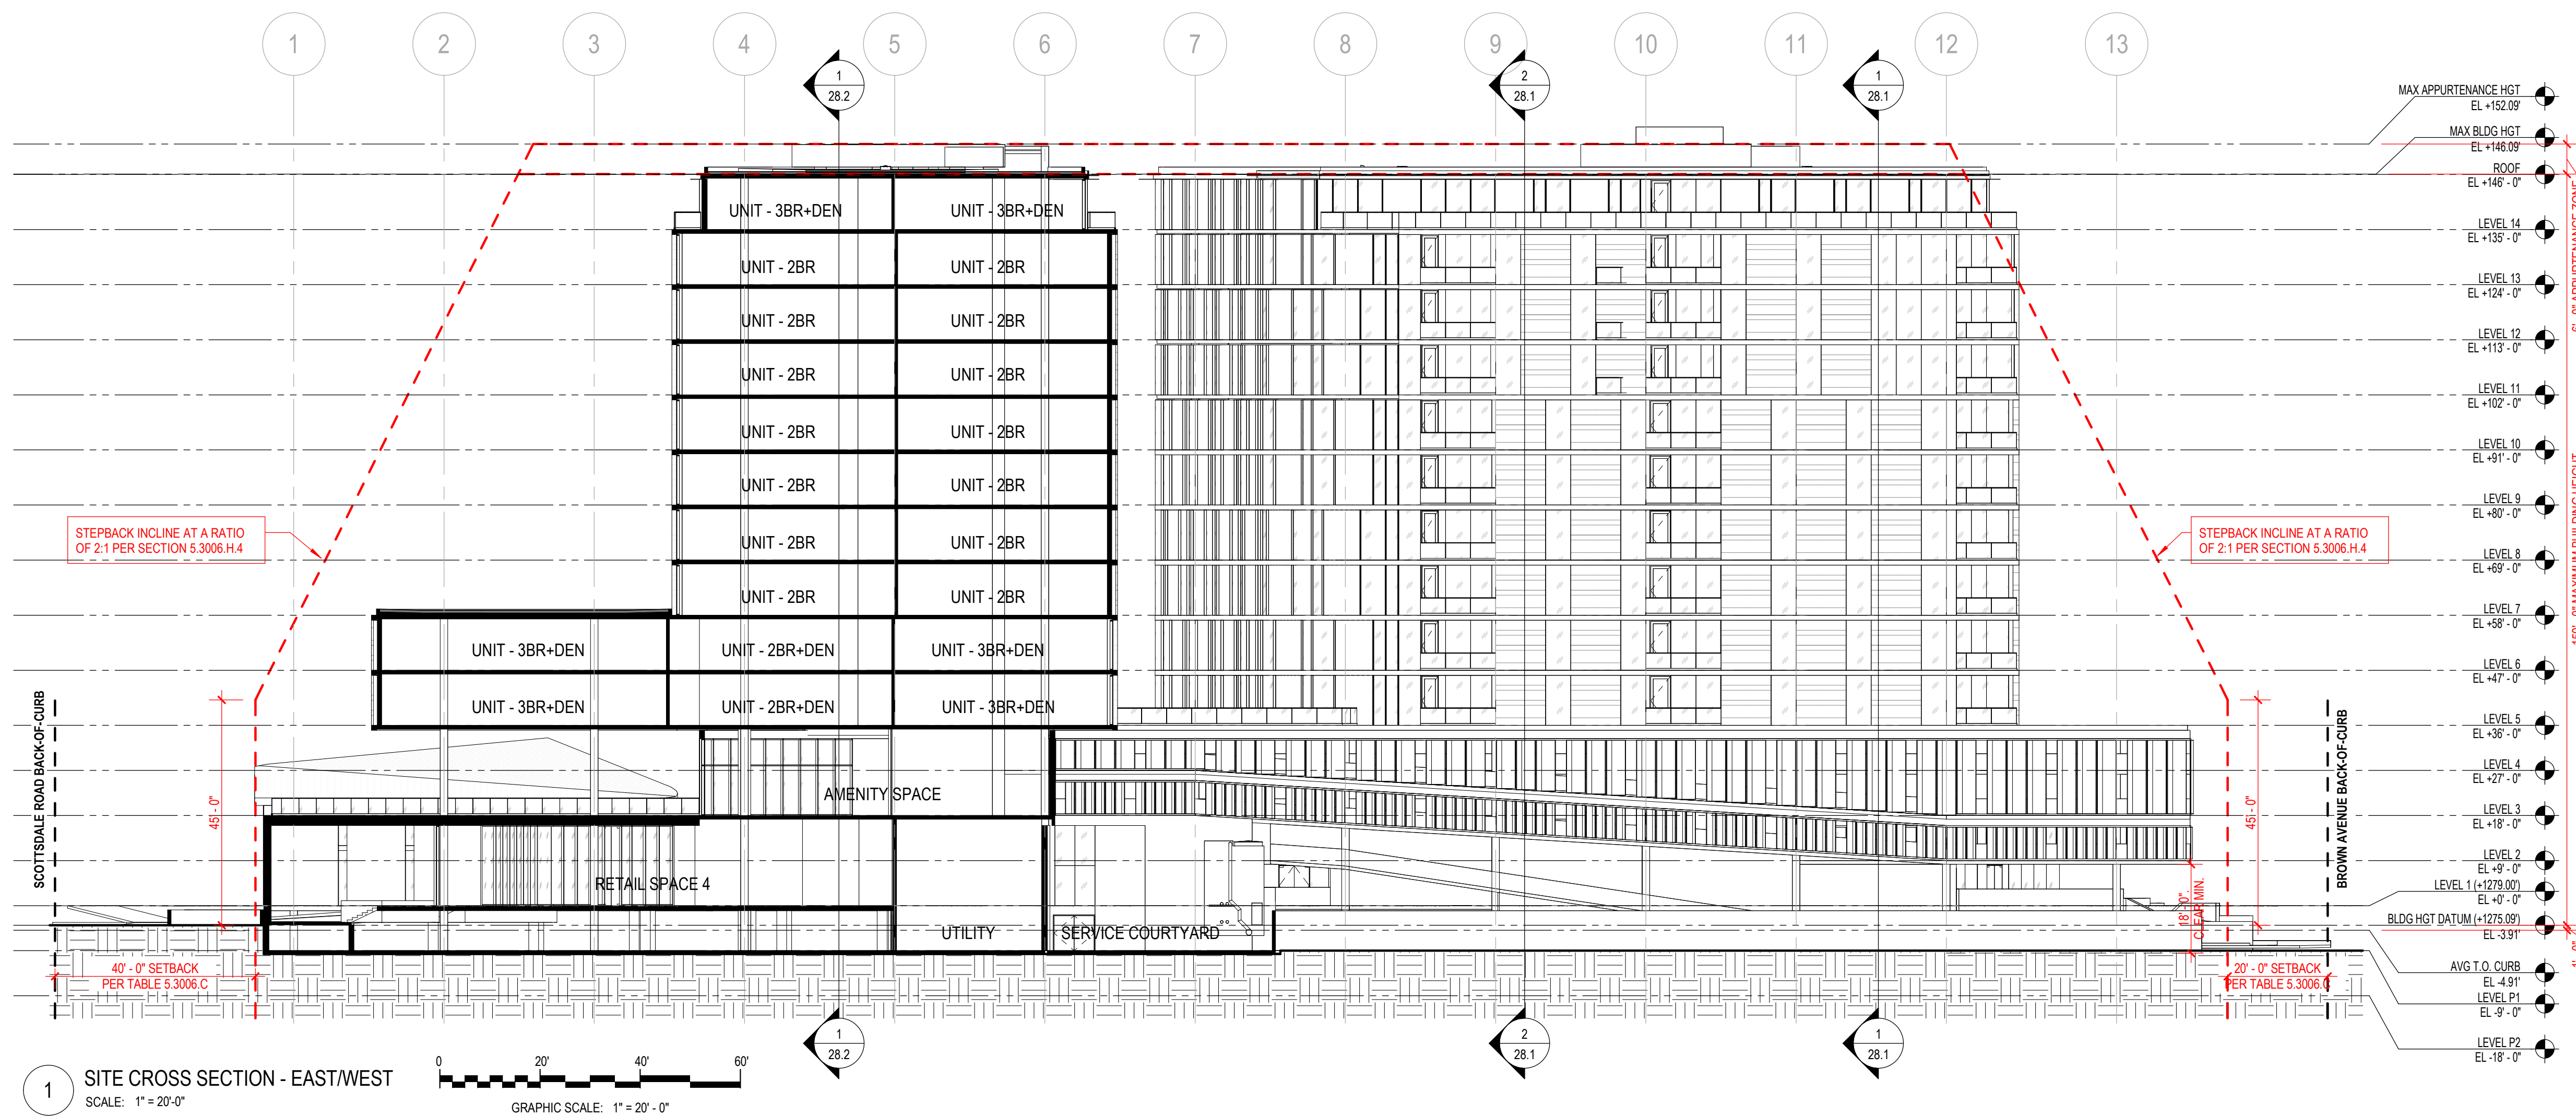

5/8/2025 1:19:42 PM Author

