



# TOPOGRAPHY

## LOT 11 CAREFREE RANCH HOMESTEADS

RECORDED IN BOOK 249 OF MAPS, PAGE 36 MCR  
 SITUATED IN SW 1/4 OF SECTION 18, TOWNSHIP 6 NORTH, RANGE 5 EAST,  
 OF THE GILA AND SALT RIVER BASE AND MERIDIAN, SCOTTSDALE, MARICOPA COUNTY, ARIZONA.

### LEGEND:

- BC BRASS CAP
- BCHH BRASS CAP IN HANDHOLE
- (C) DENOTES CALCULATED
- (M) DENOTES MEASURED
- (R) DENOTES RECORDED
- FND FOUND
- FOUND OR SET MONUMENT
- RECORD MONUMENT
- CPS COTTON PICKER SPINDLE
- FCP FROM CALCULATED POSITION
- PUE PUBLIC UTILITY EASEMENT
- CPS COTTON PICKER SPINDLE
- PUE PUBLIC UTILITY EASEMENT
- R/W RIGHT OF WAY

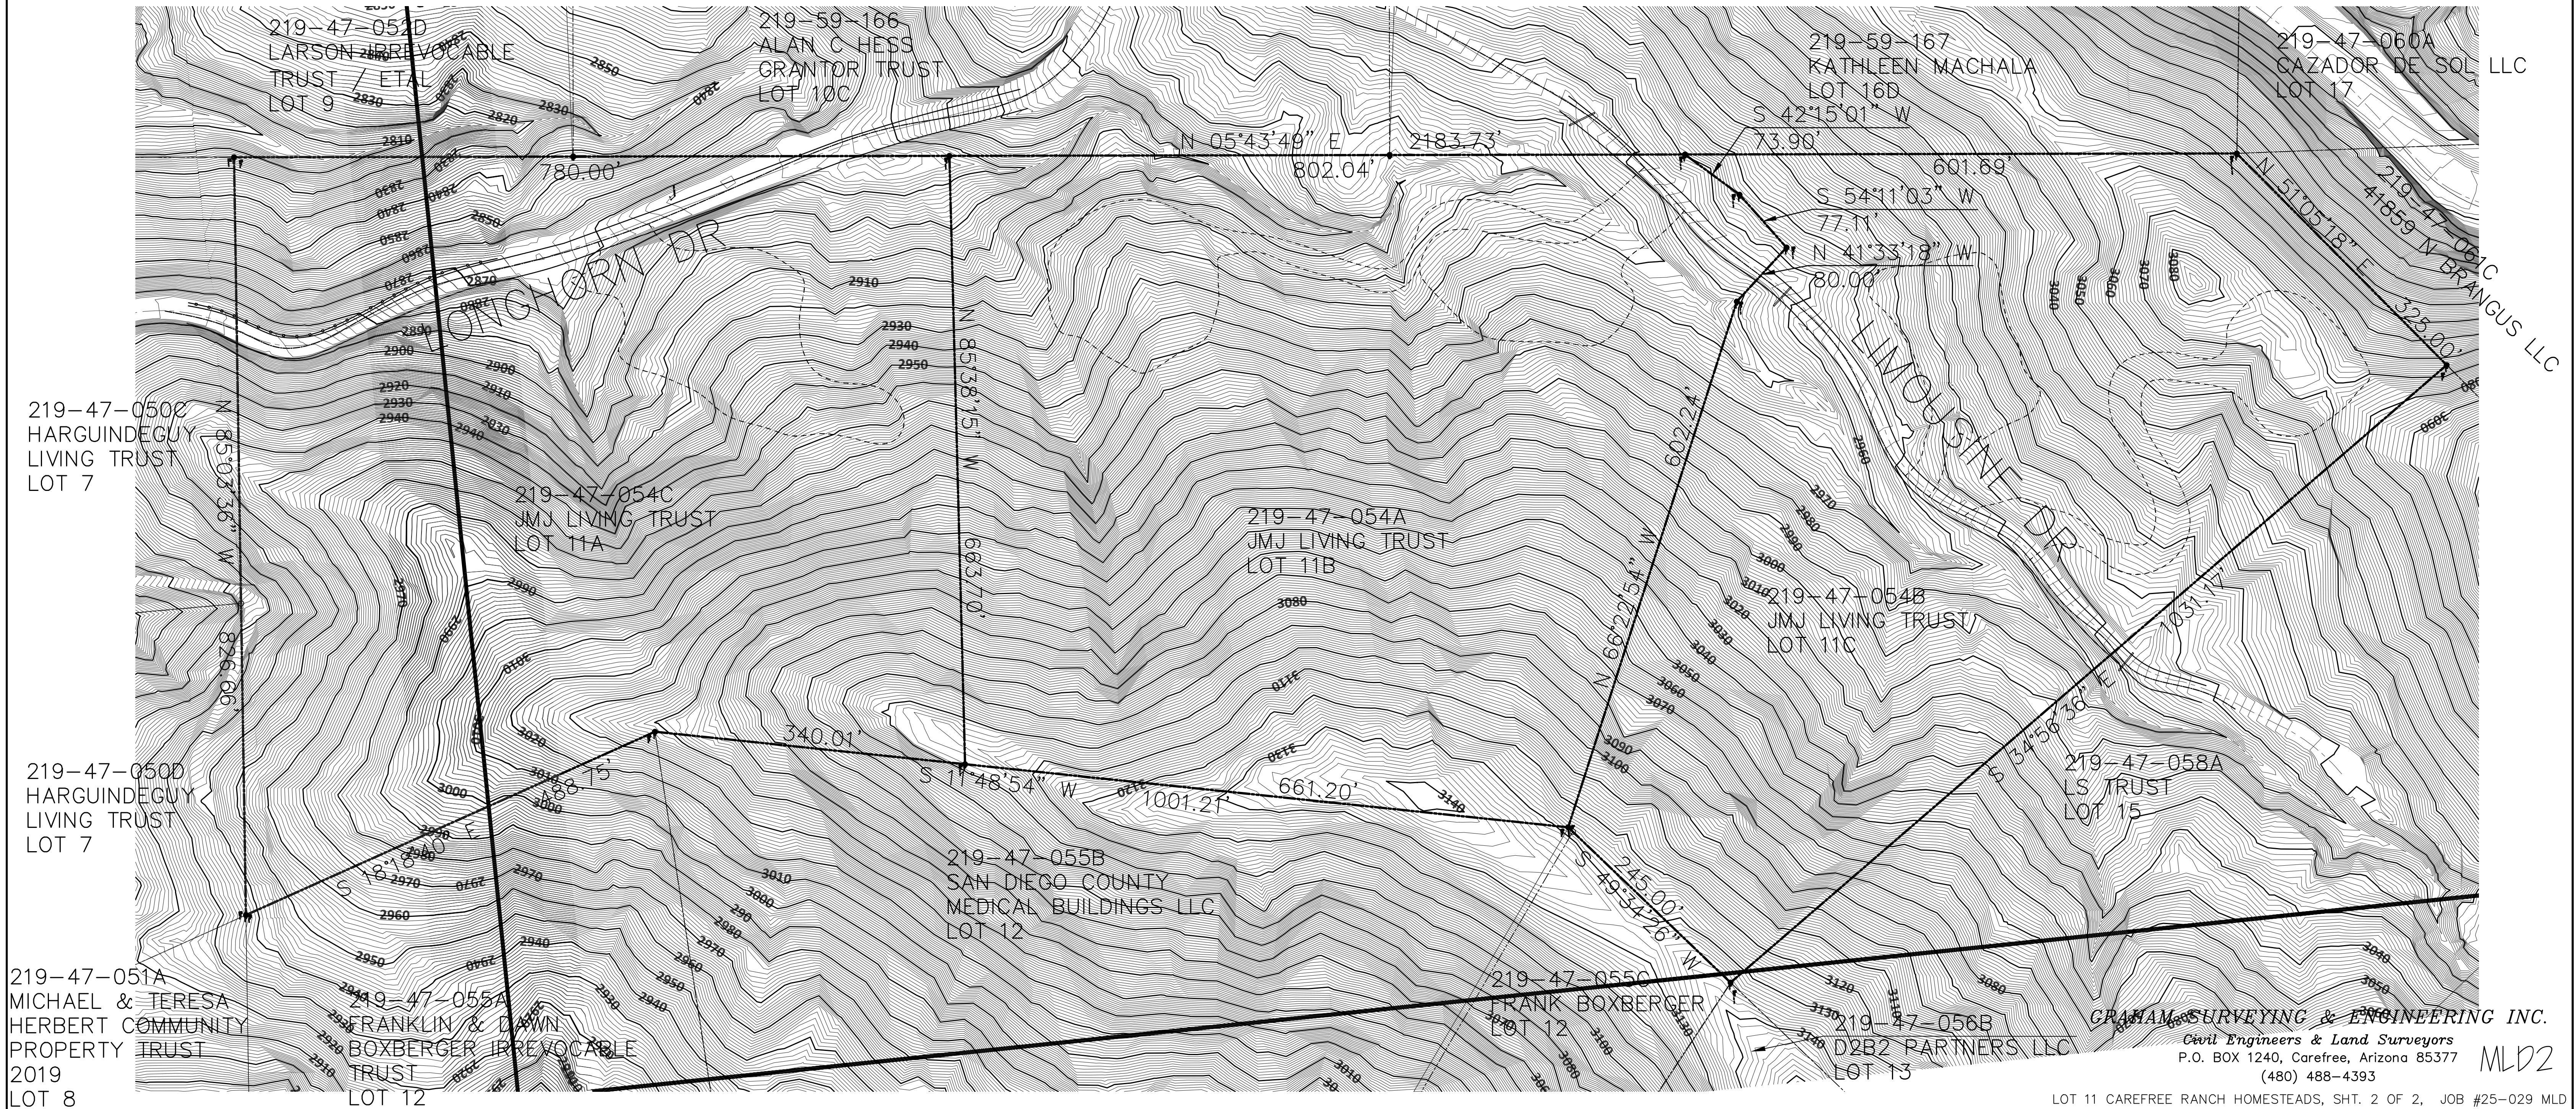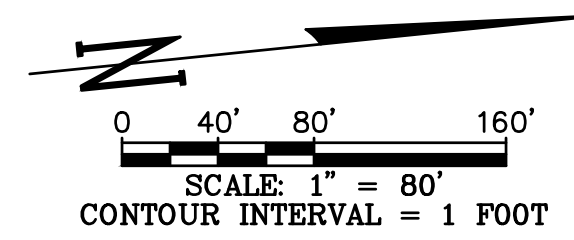

GRAHAM SURVEYING & ENGINEERING INC.  
 Civil Engineers & Land Surveyors  
 P.O. BOX 1240, Carefree, Arizona 85377  
 (480) 488-4393

MLD2