


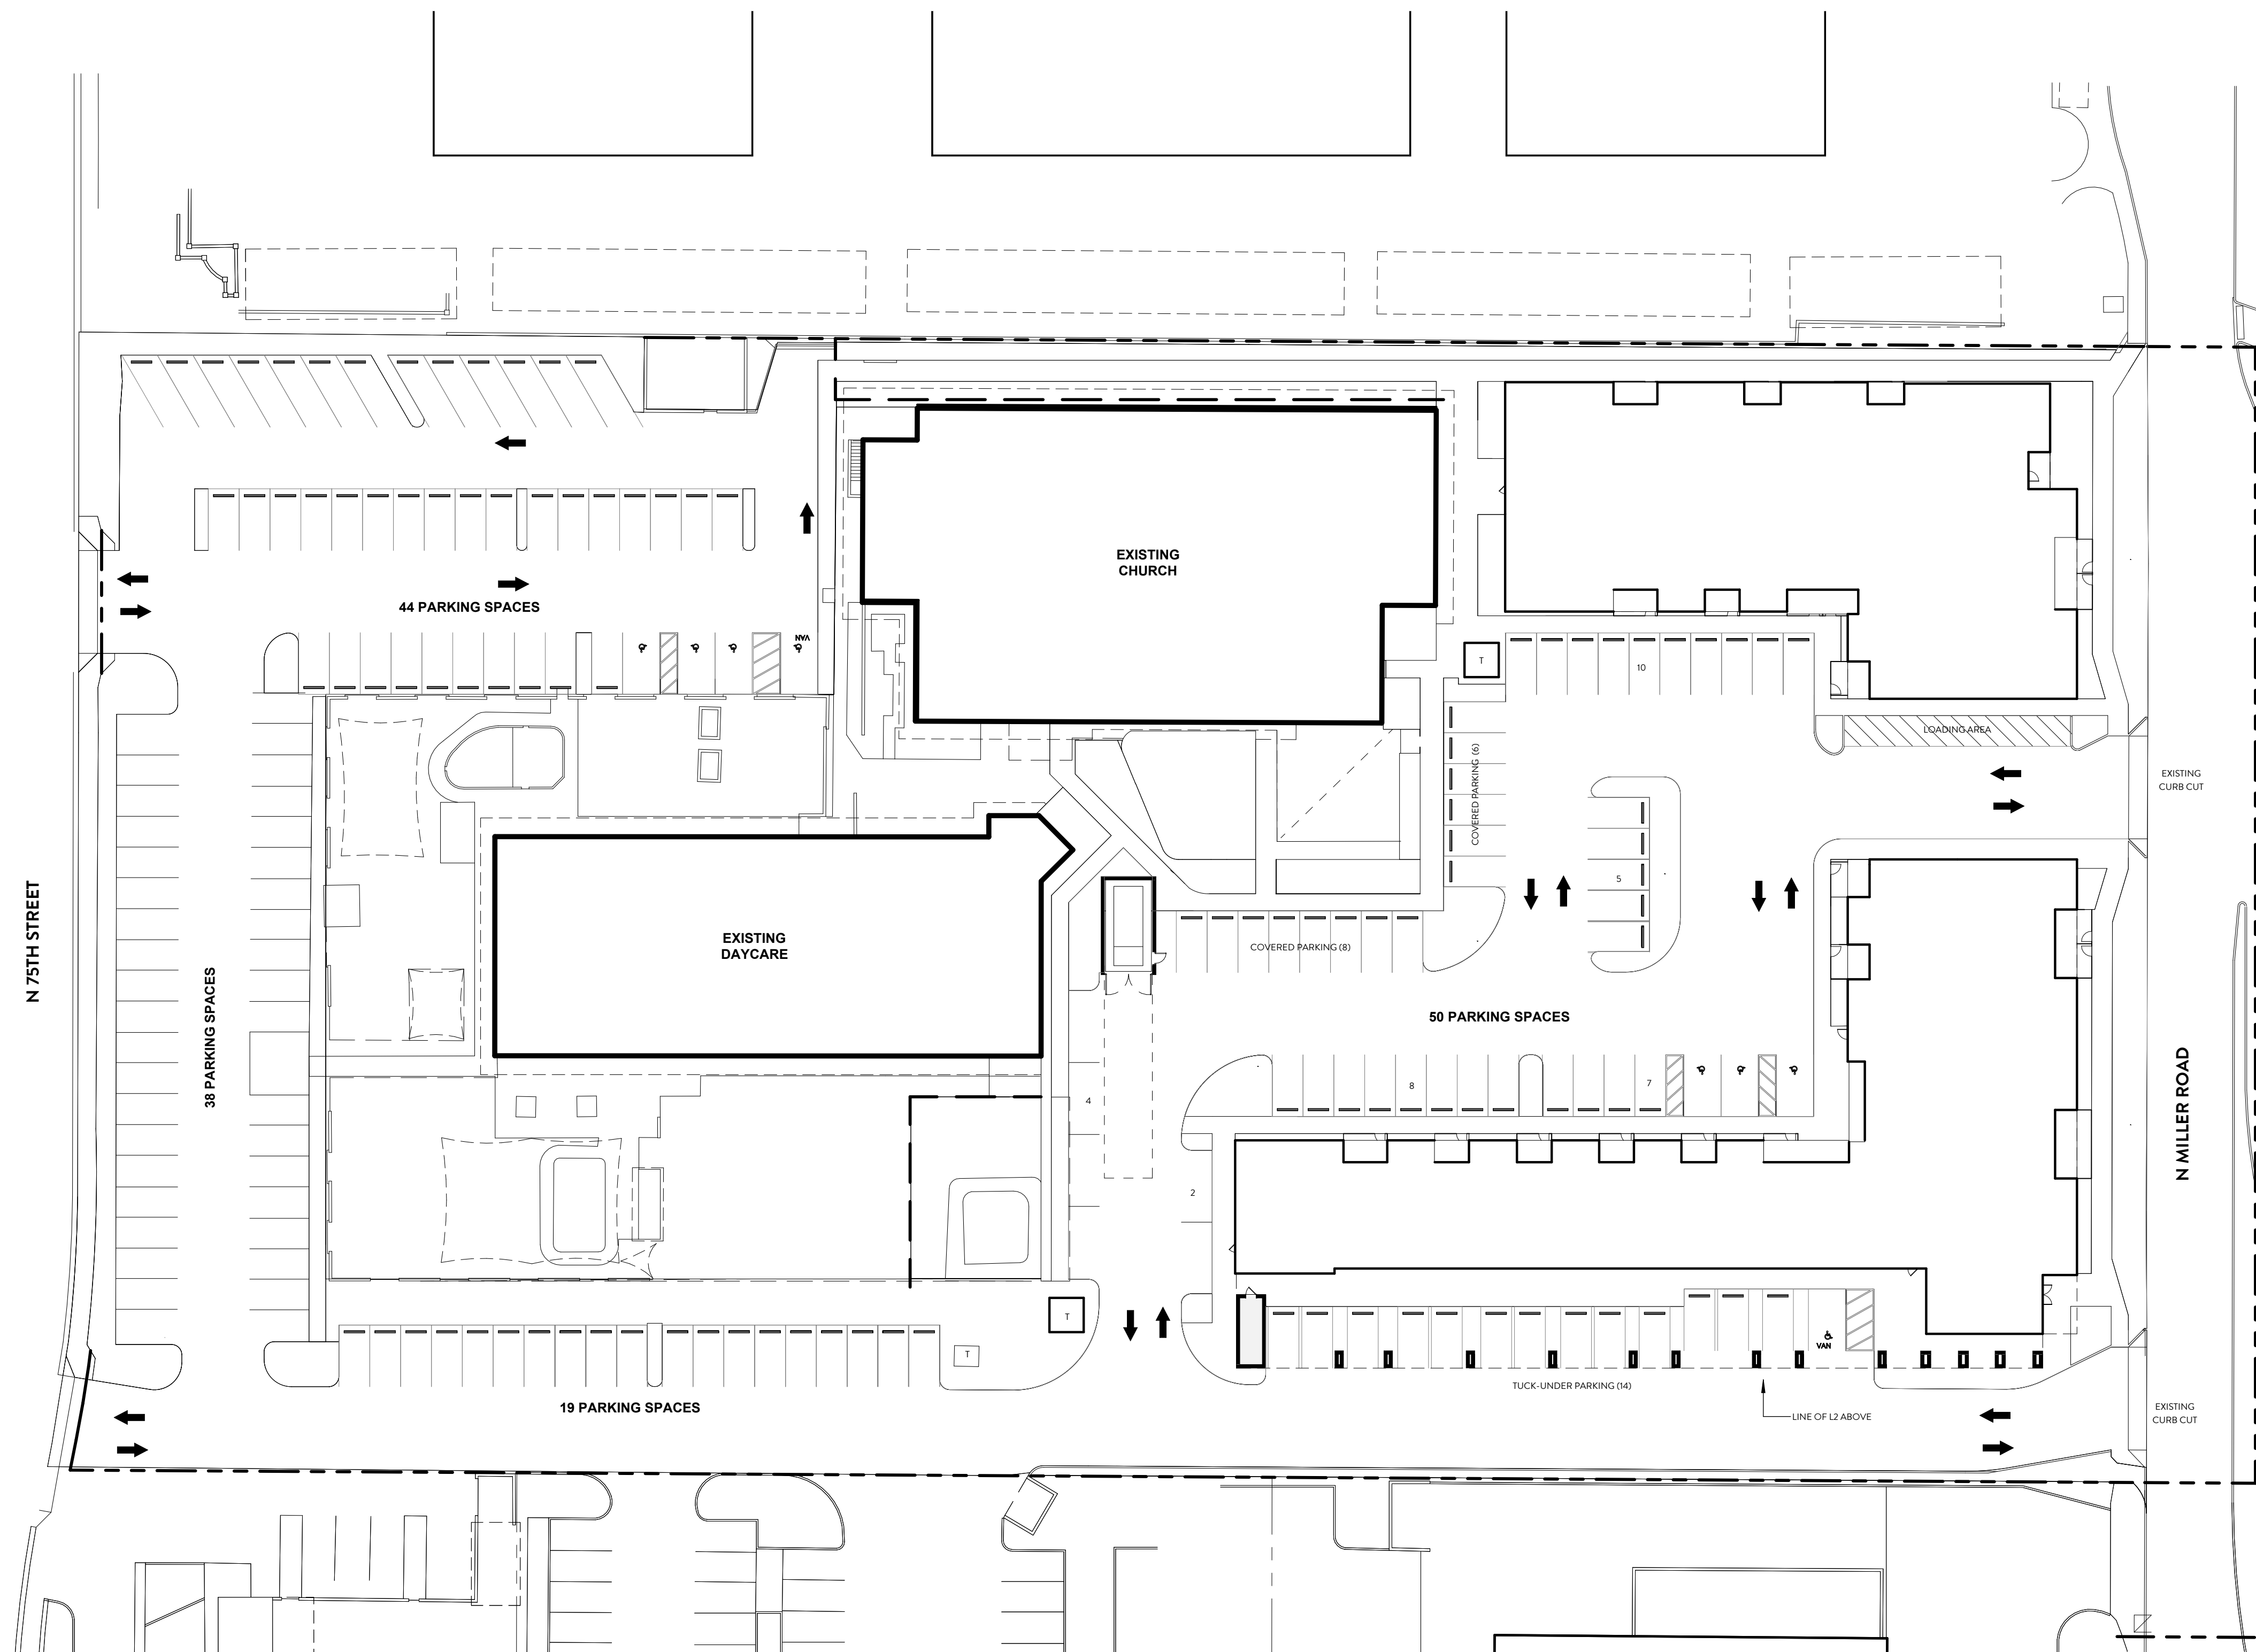

PARKING TABULATIONS (TABLE 9.103.A)

MULTI-FAMILY: 82 UNITS

1.3/ ONE BEDROOM (48 DU X 1.3)	62 SPACES
1.7/ TWO BEDROOM (16 DU X 1.7)	27 SPACES
1.9/ THREE BEDROOM (18 DU X 1.9)	34 SPACES
TOTAL REQUIRED	121 SPACES

CHURCH TOTAL PARKING PROVIDED: 102 SPACES

M-F PARKING PROVIDED:

SURFACE:	36 SPACES
TUCK-UNDER:	14 SPACES
COVERED:	14 SPACES
TOTAL PARKING PROVIDED	64 SPACES

ACCESSIBLE PARKING REQUIRED (4%) 4 SPACES
(82 X 4%)

ACCESSIBLE PARKING PROVIDED 4 SPACES
(3 + 1 VAN ACCESSIBLE)

ELECTRIC INSTALLED REQ. (4%) 4 SPACES
(82 X 4%)