


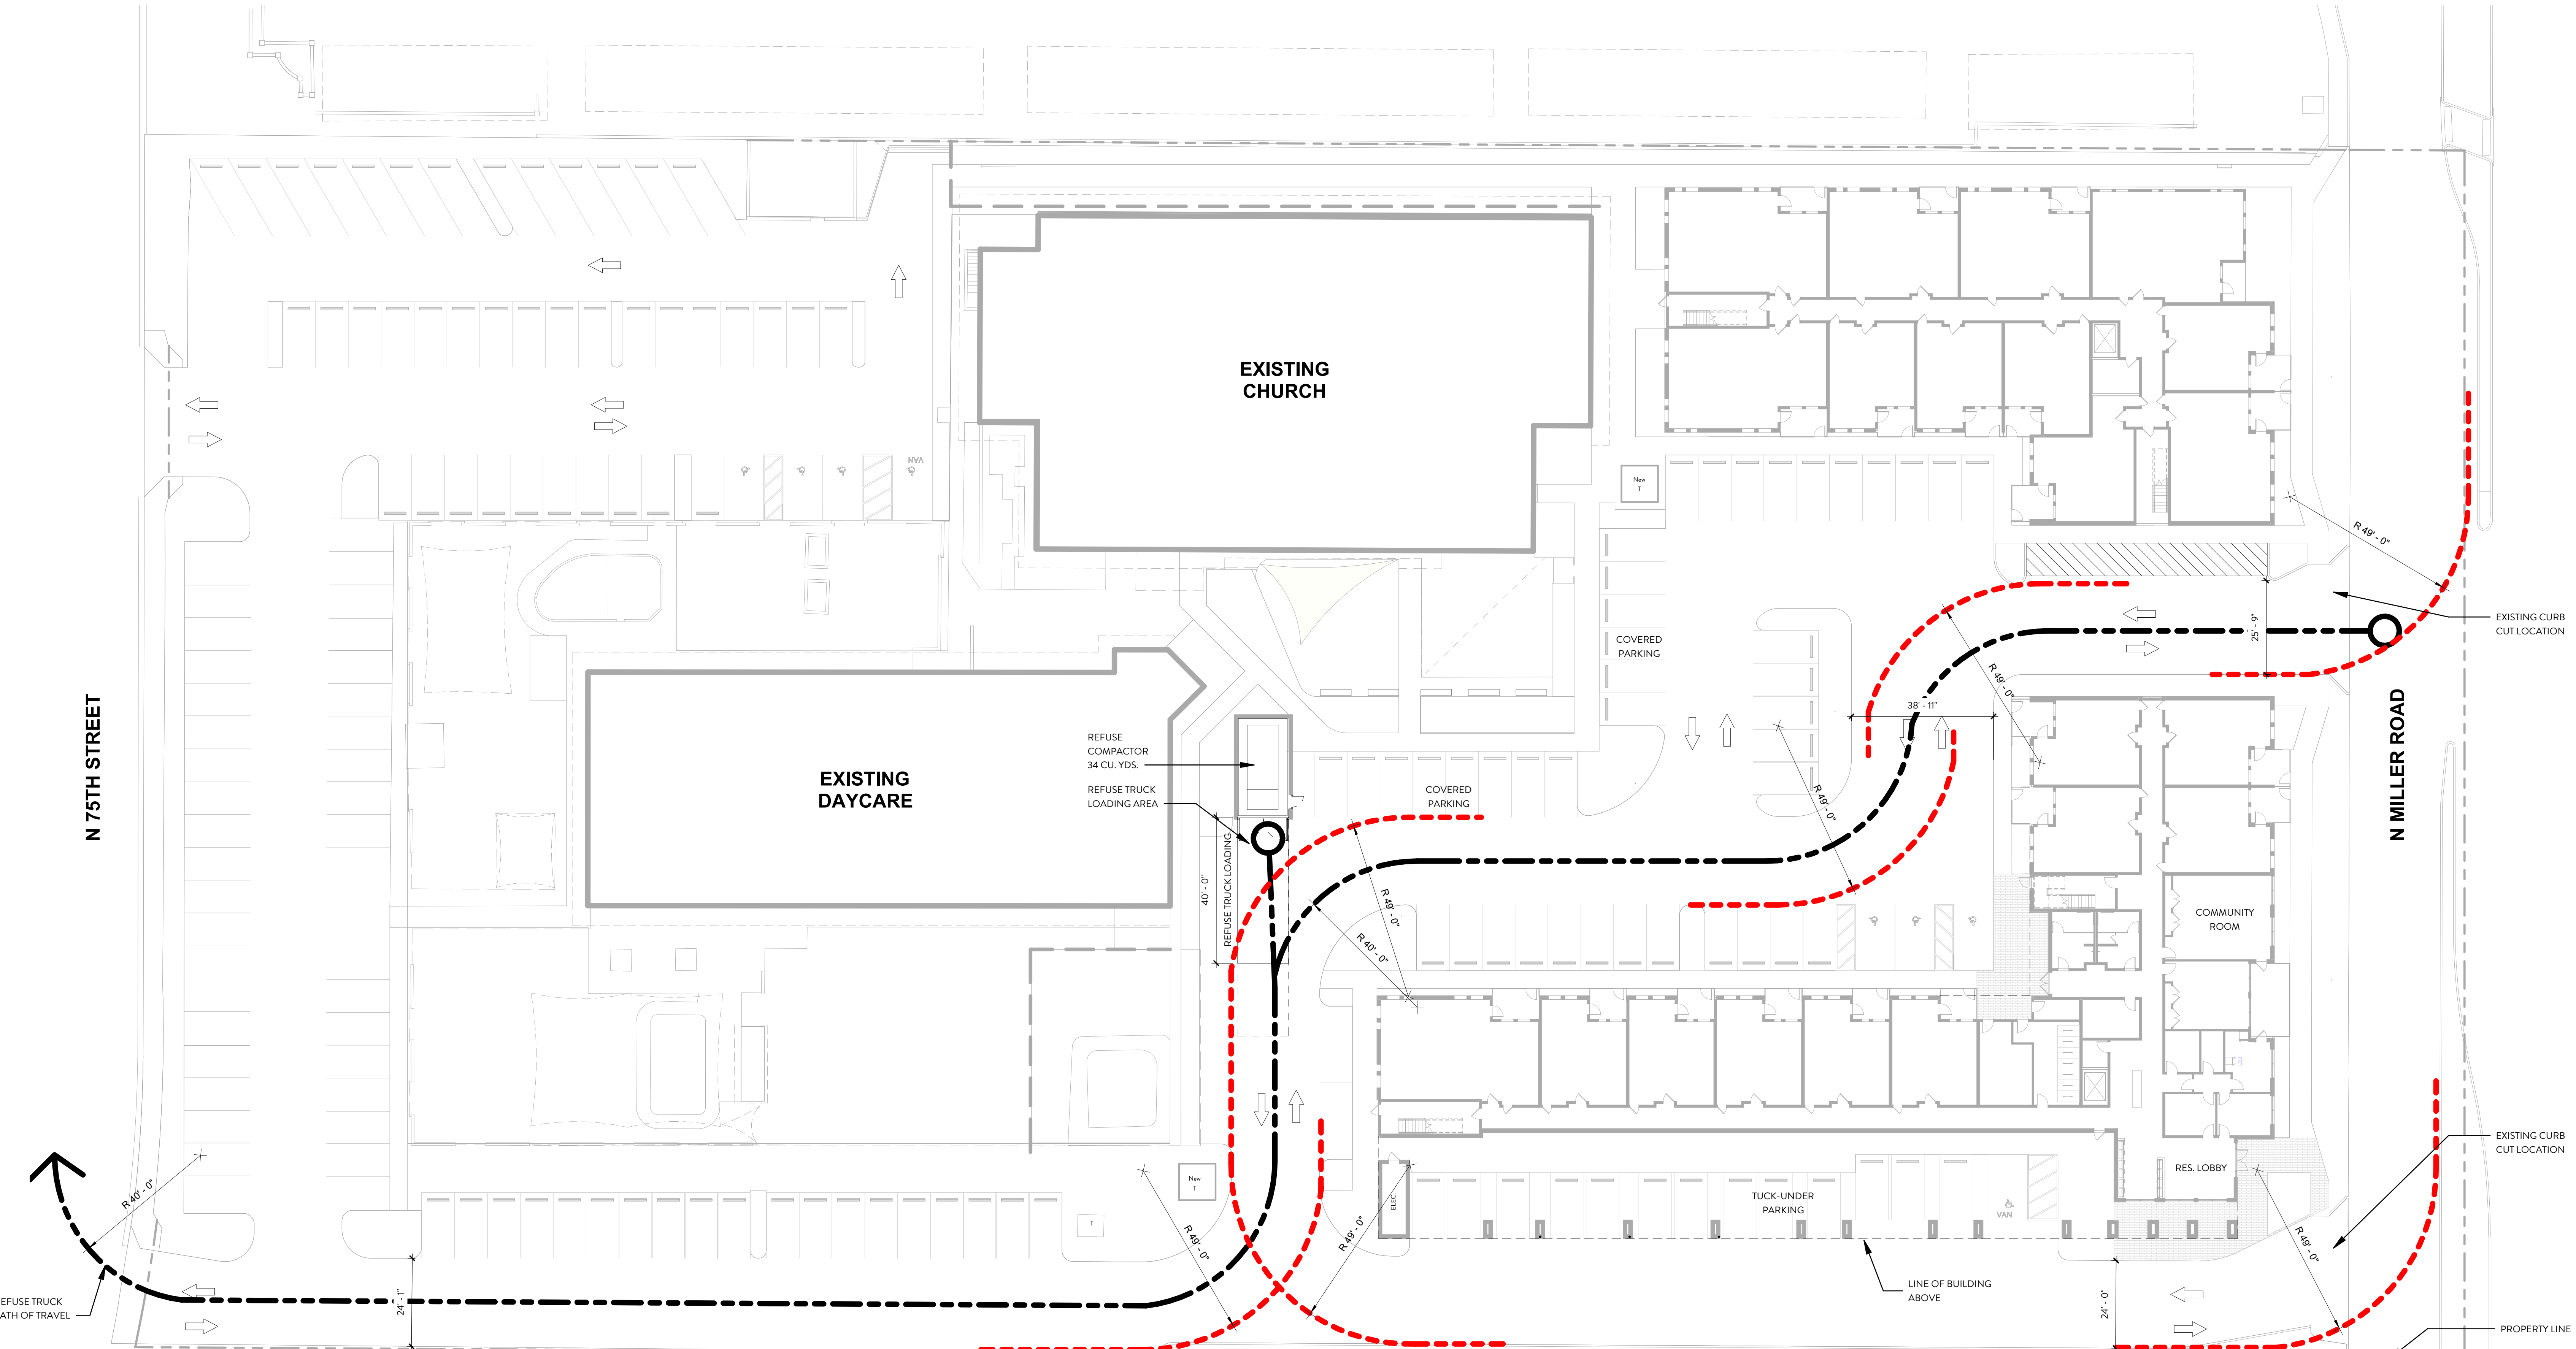

LEGEND

- FIRE LANE (TURNING RADIUS)
- REFUSE TRUCK PATH OF TRAVEL

PER SECTION 2-1.311 B DSPM:
APARTMENTS WITHOUT RECYCLING:
• 2 ENCLOSURES FOR EVERY 30 UNITS

82 UNITS = 6 ENCLOSURES
6 REFUSE CONTAINERS @ 4CU YDS EACH = 24 CU YDS TOTAL
24/4 = 6 CU YDS COMPACTOR EQUIVALENT

01 LEVEL 01 - REFUSE + FIRE ACCESS PLAN
SCALE: 1" = 20'-0" REF: 01 / DRB-205