


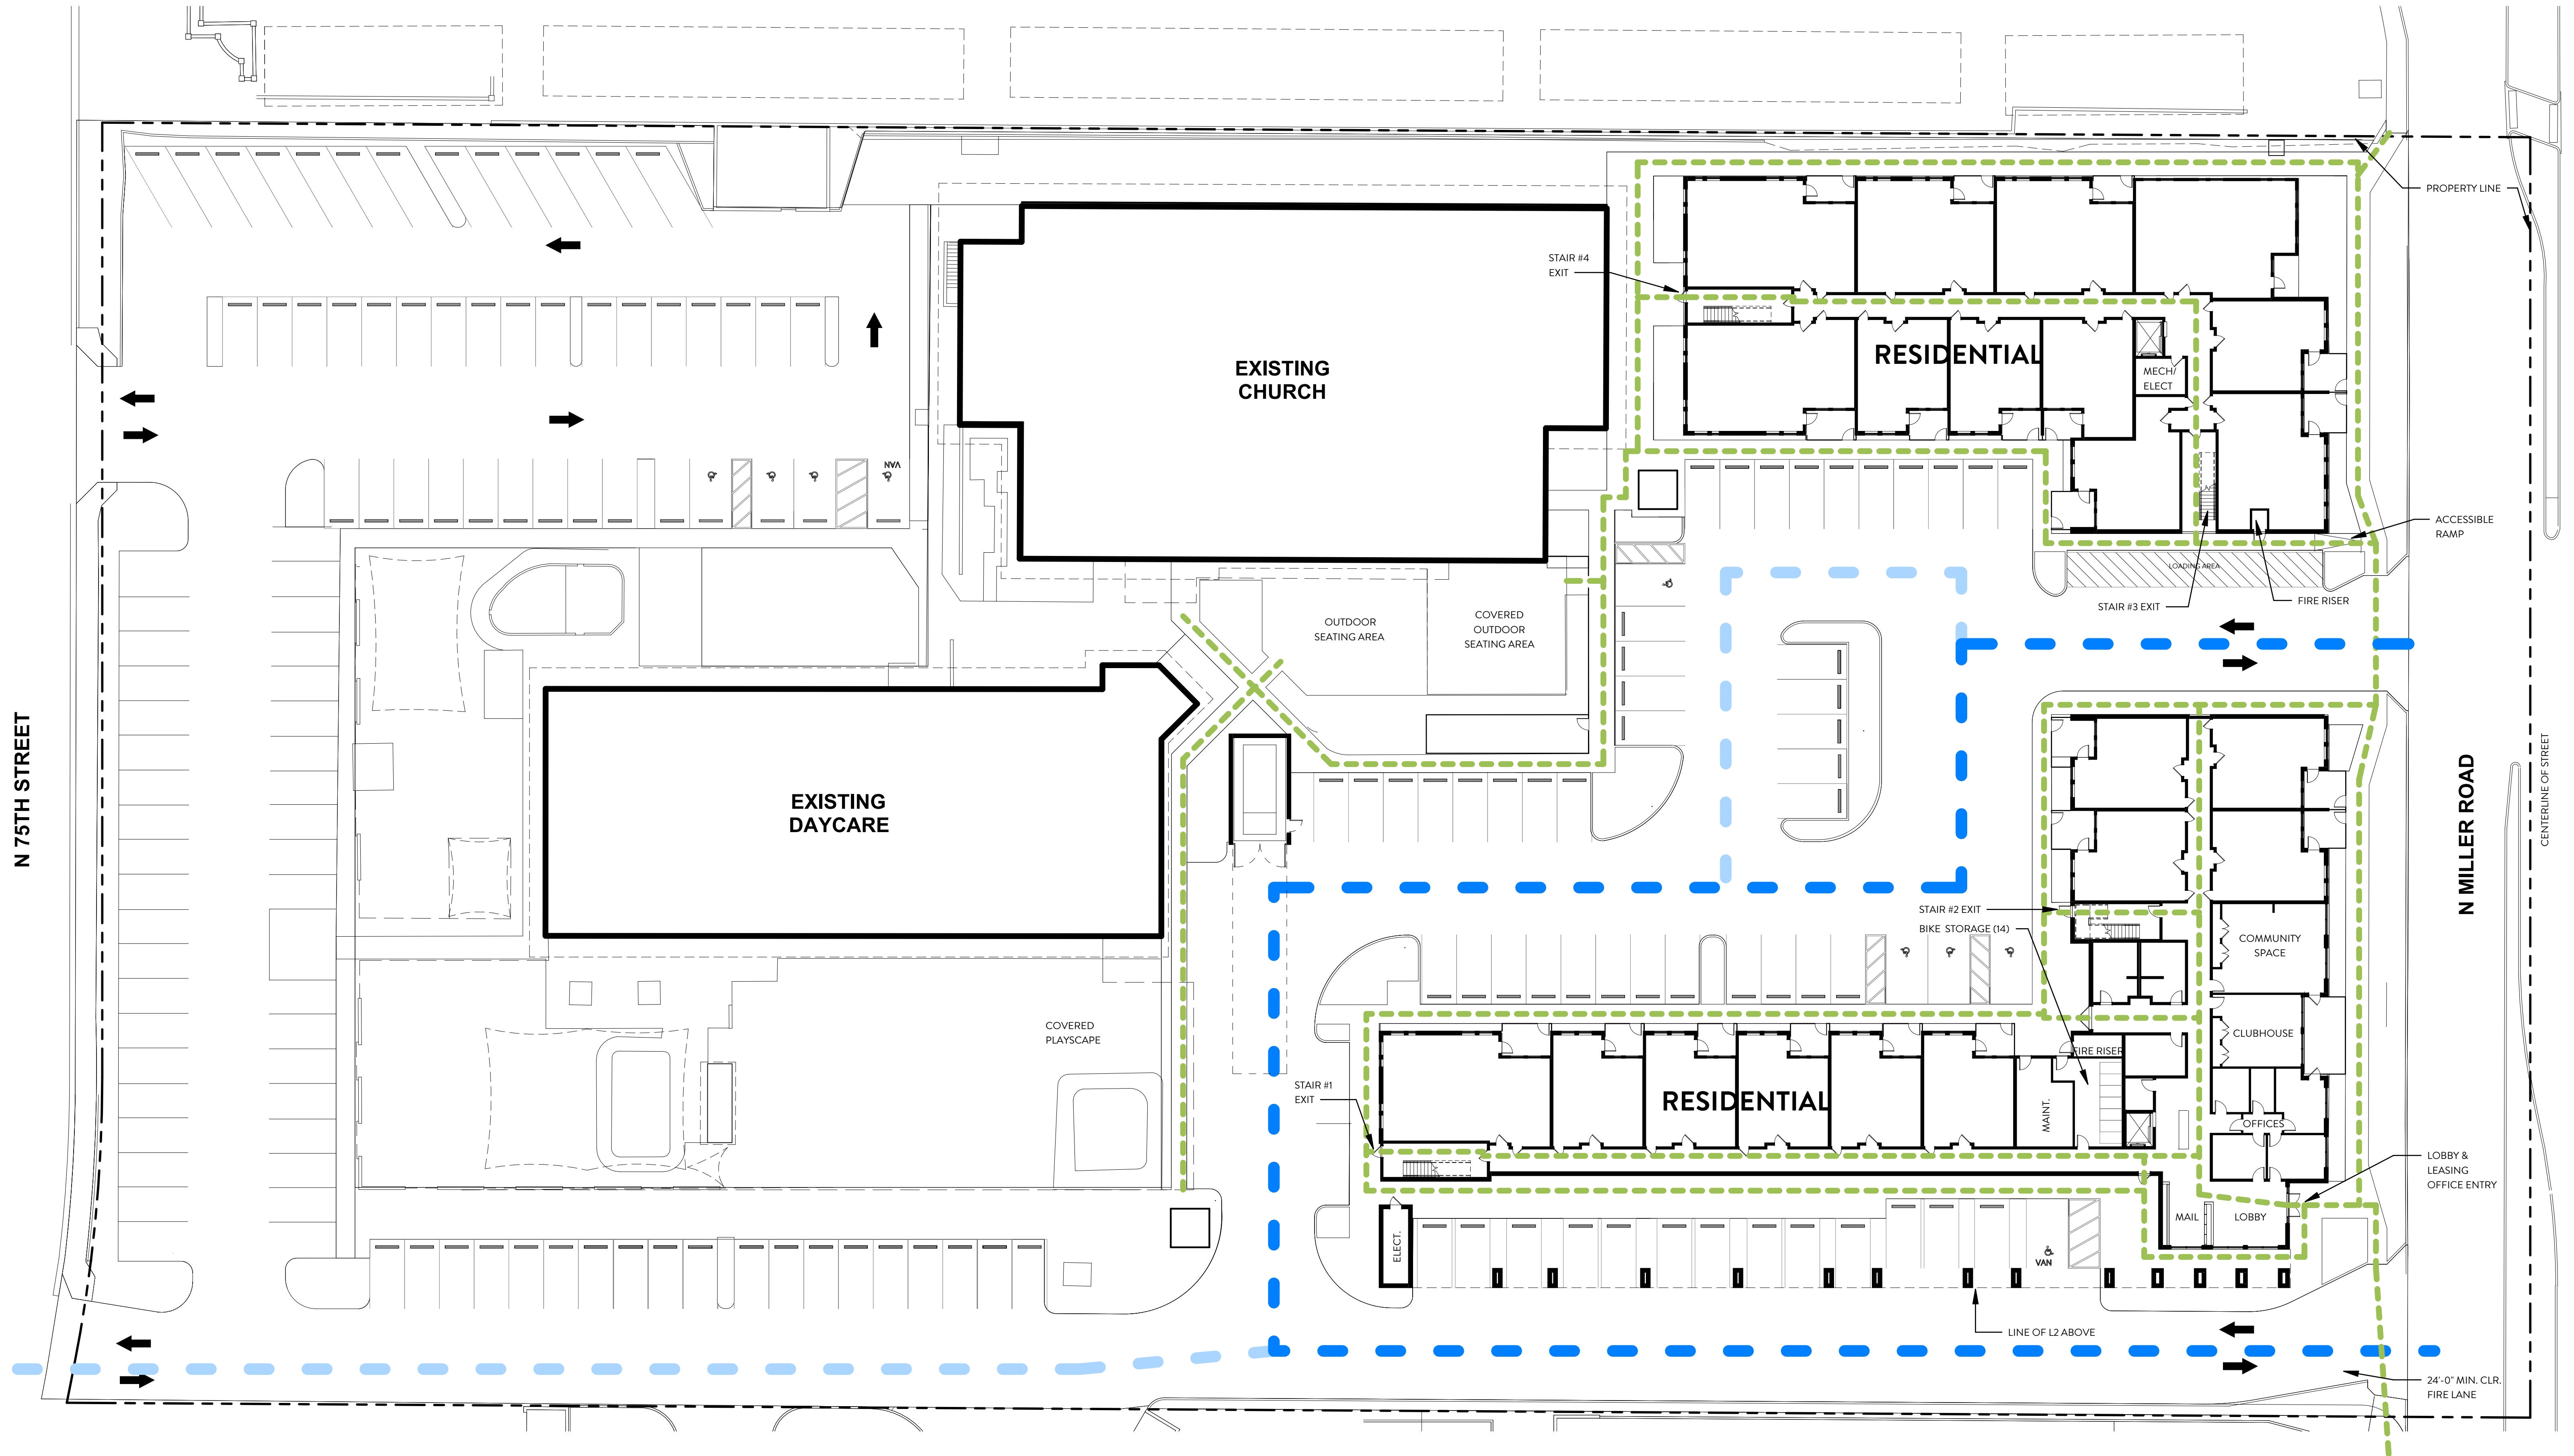

LEGEND

- PRIMARY VEHICLE CIRCULATION PATH
- SECONDARY VEHICLE CIRCULATION PATH
- PEDESTRIAN CIRCULATION PATH

01 LEVEL 01 - CIRCULATION

SCALE: 1" = 20'-0"

REF: 01 / DRB-211