



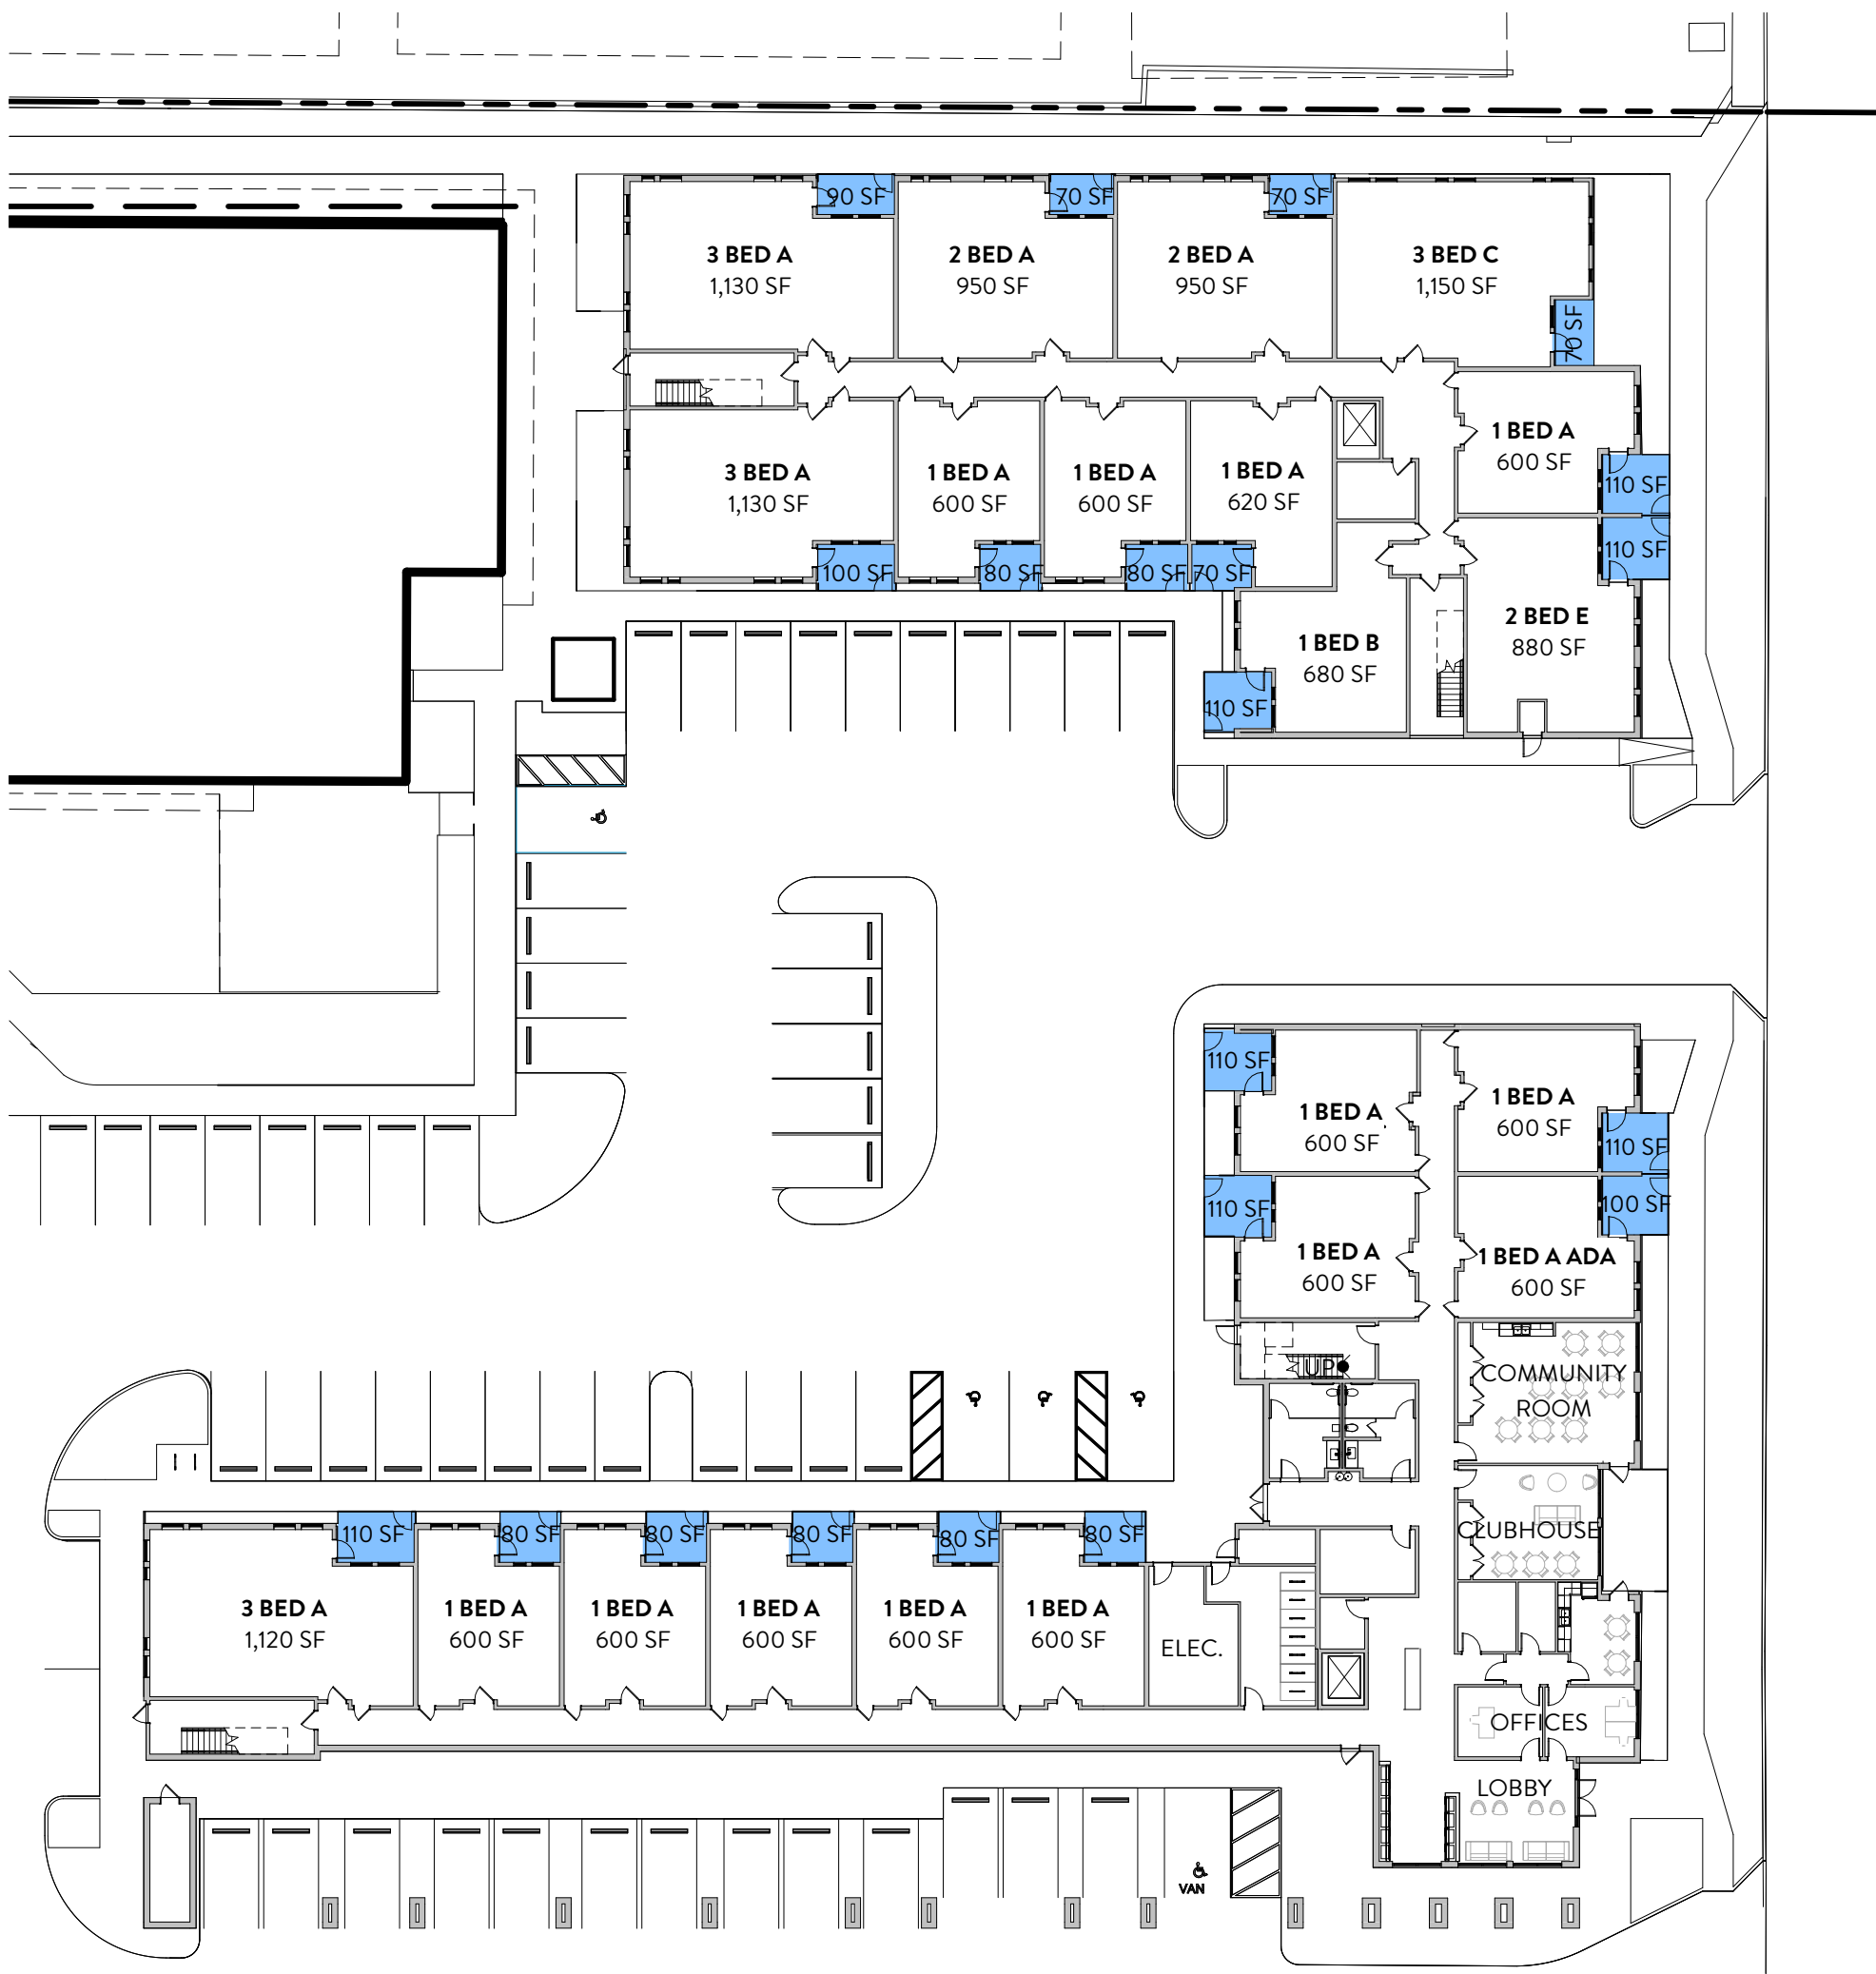

01 LEVEL 01

SCALE: 1" = 30'-0"



01 /
DRB-210

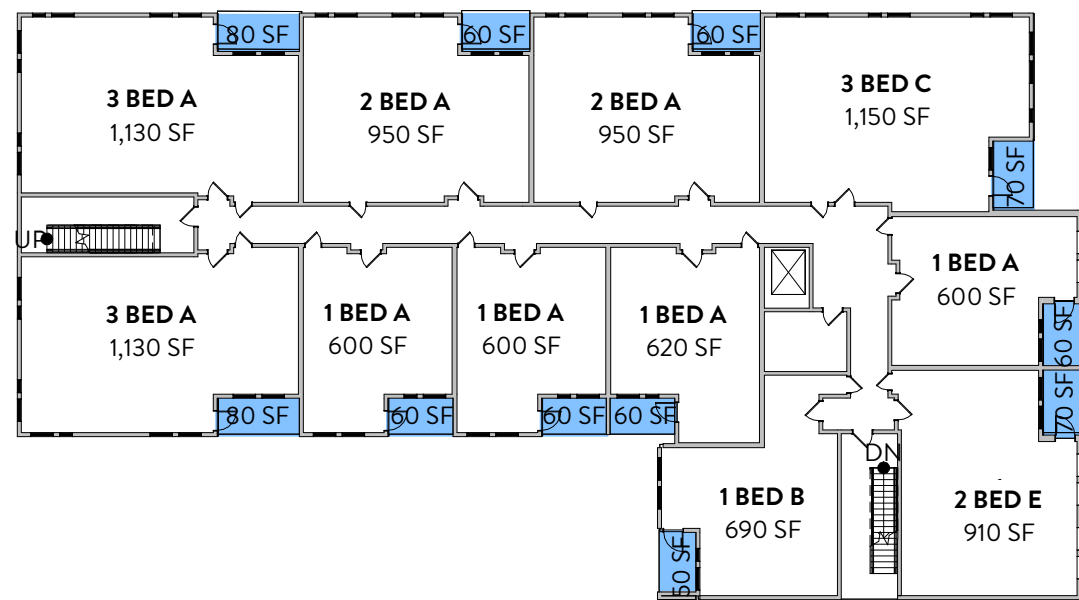

02 LEVEL 02

SCALE: 1" = 30'-0"


02 /
DRB-210

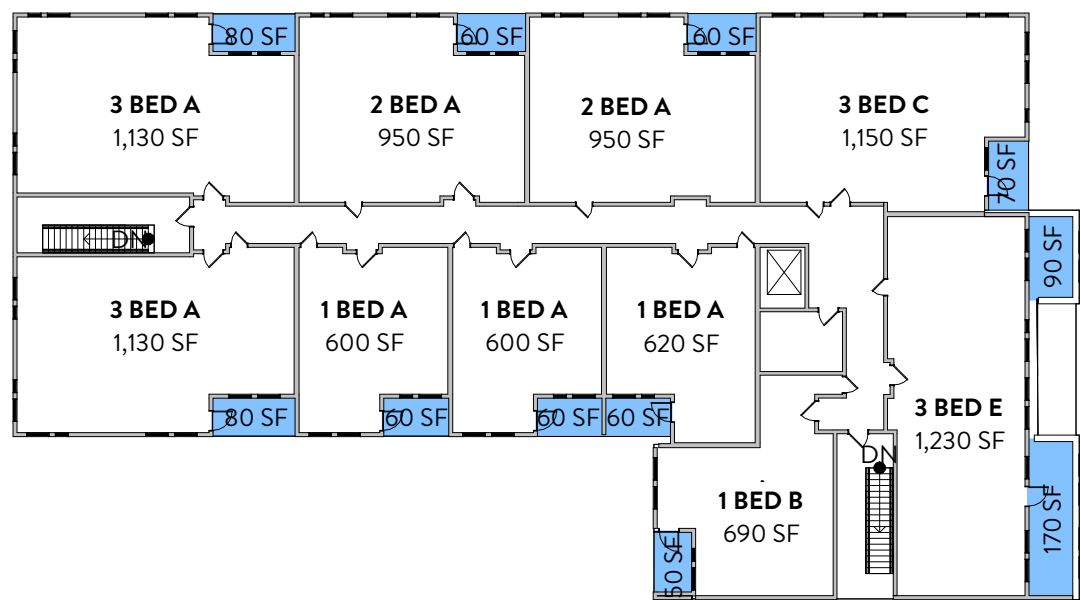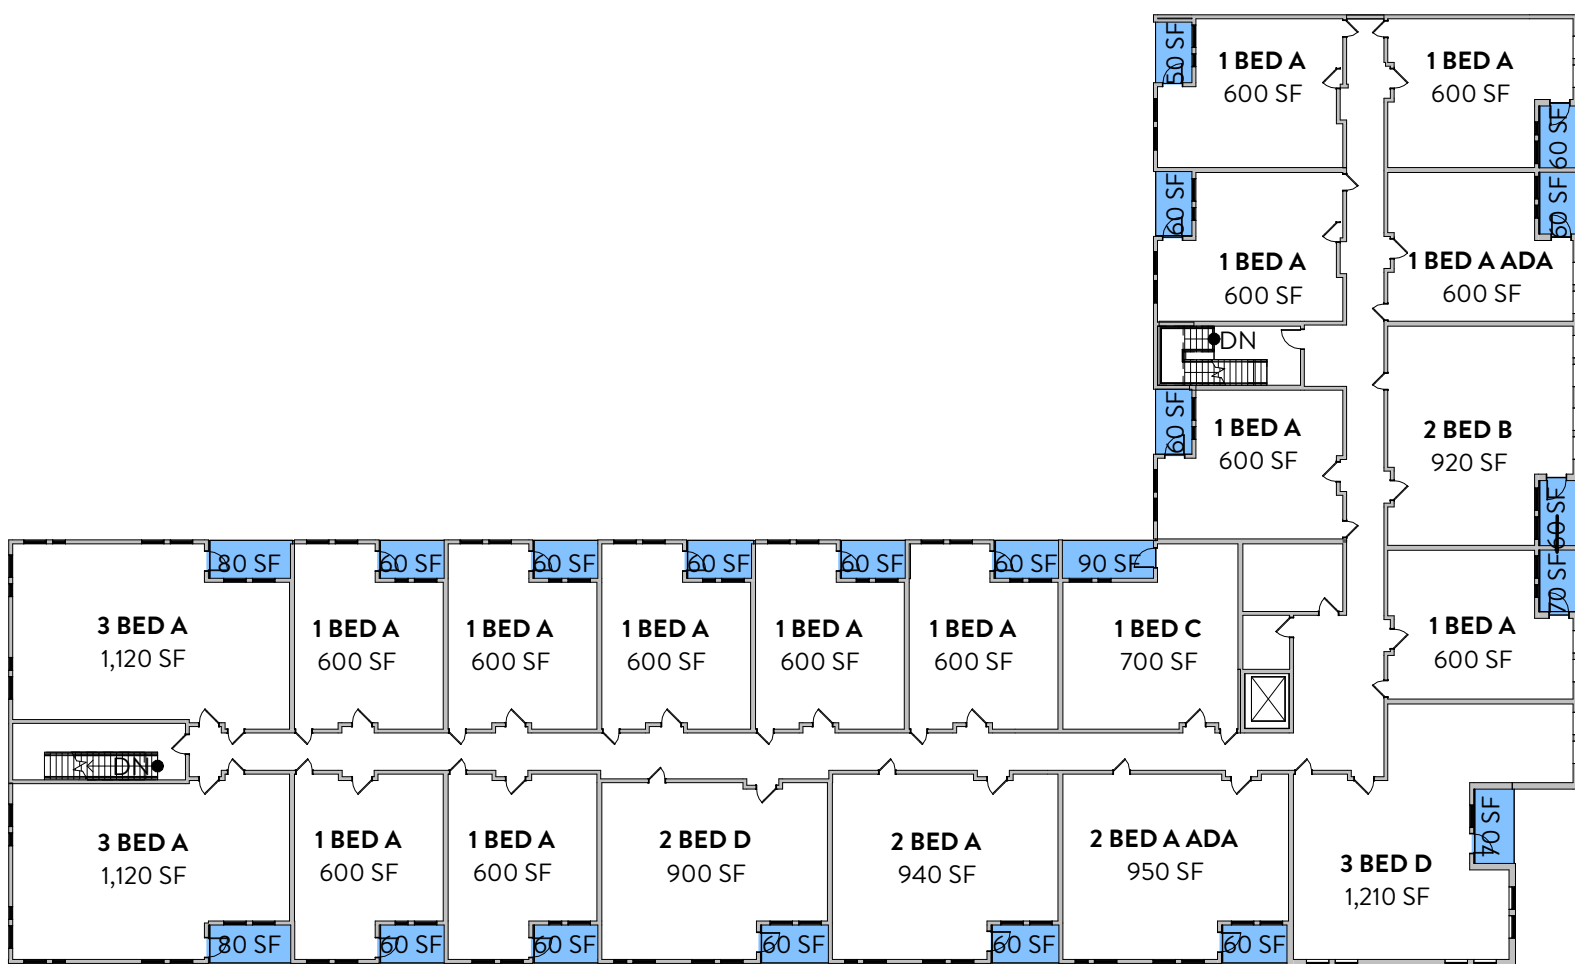

03 LEVEL 03

SCALE: 1" = 30'-0"

03 /
DRB-210

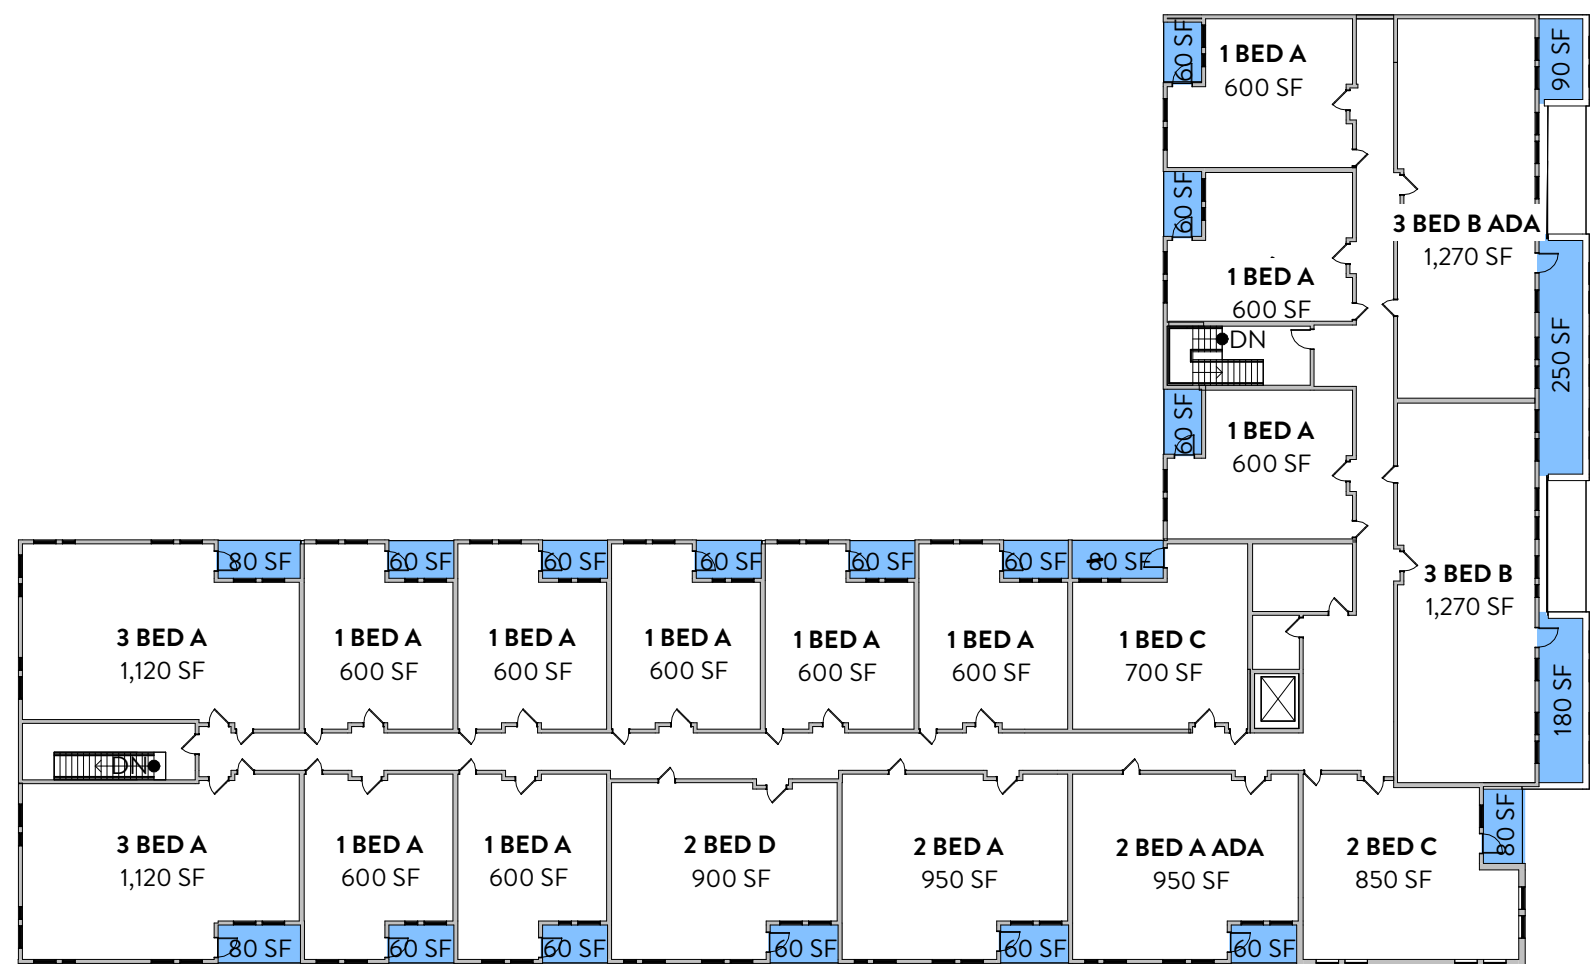

PRIVATE OPEN SPACE

PRIVATE OUTDOOR LIVING SPACE REQUIREMENT:

PER SECTION 6.1308C, ALL DWELLING UNITS SHALL INCLUDE
A PRIVATE OUTDOOR LIVING SPACE
AND SHALL BE AT LEAST 6' DEEP AND 60 SF IN AREA.

LEGEND



PRIVATE OUTDOOR LIVING SPACE