


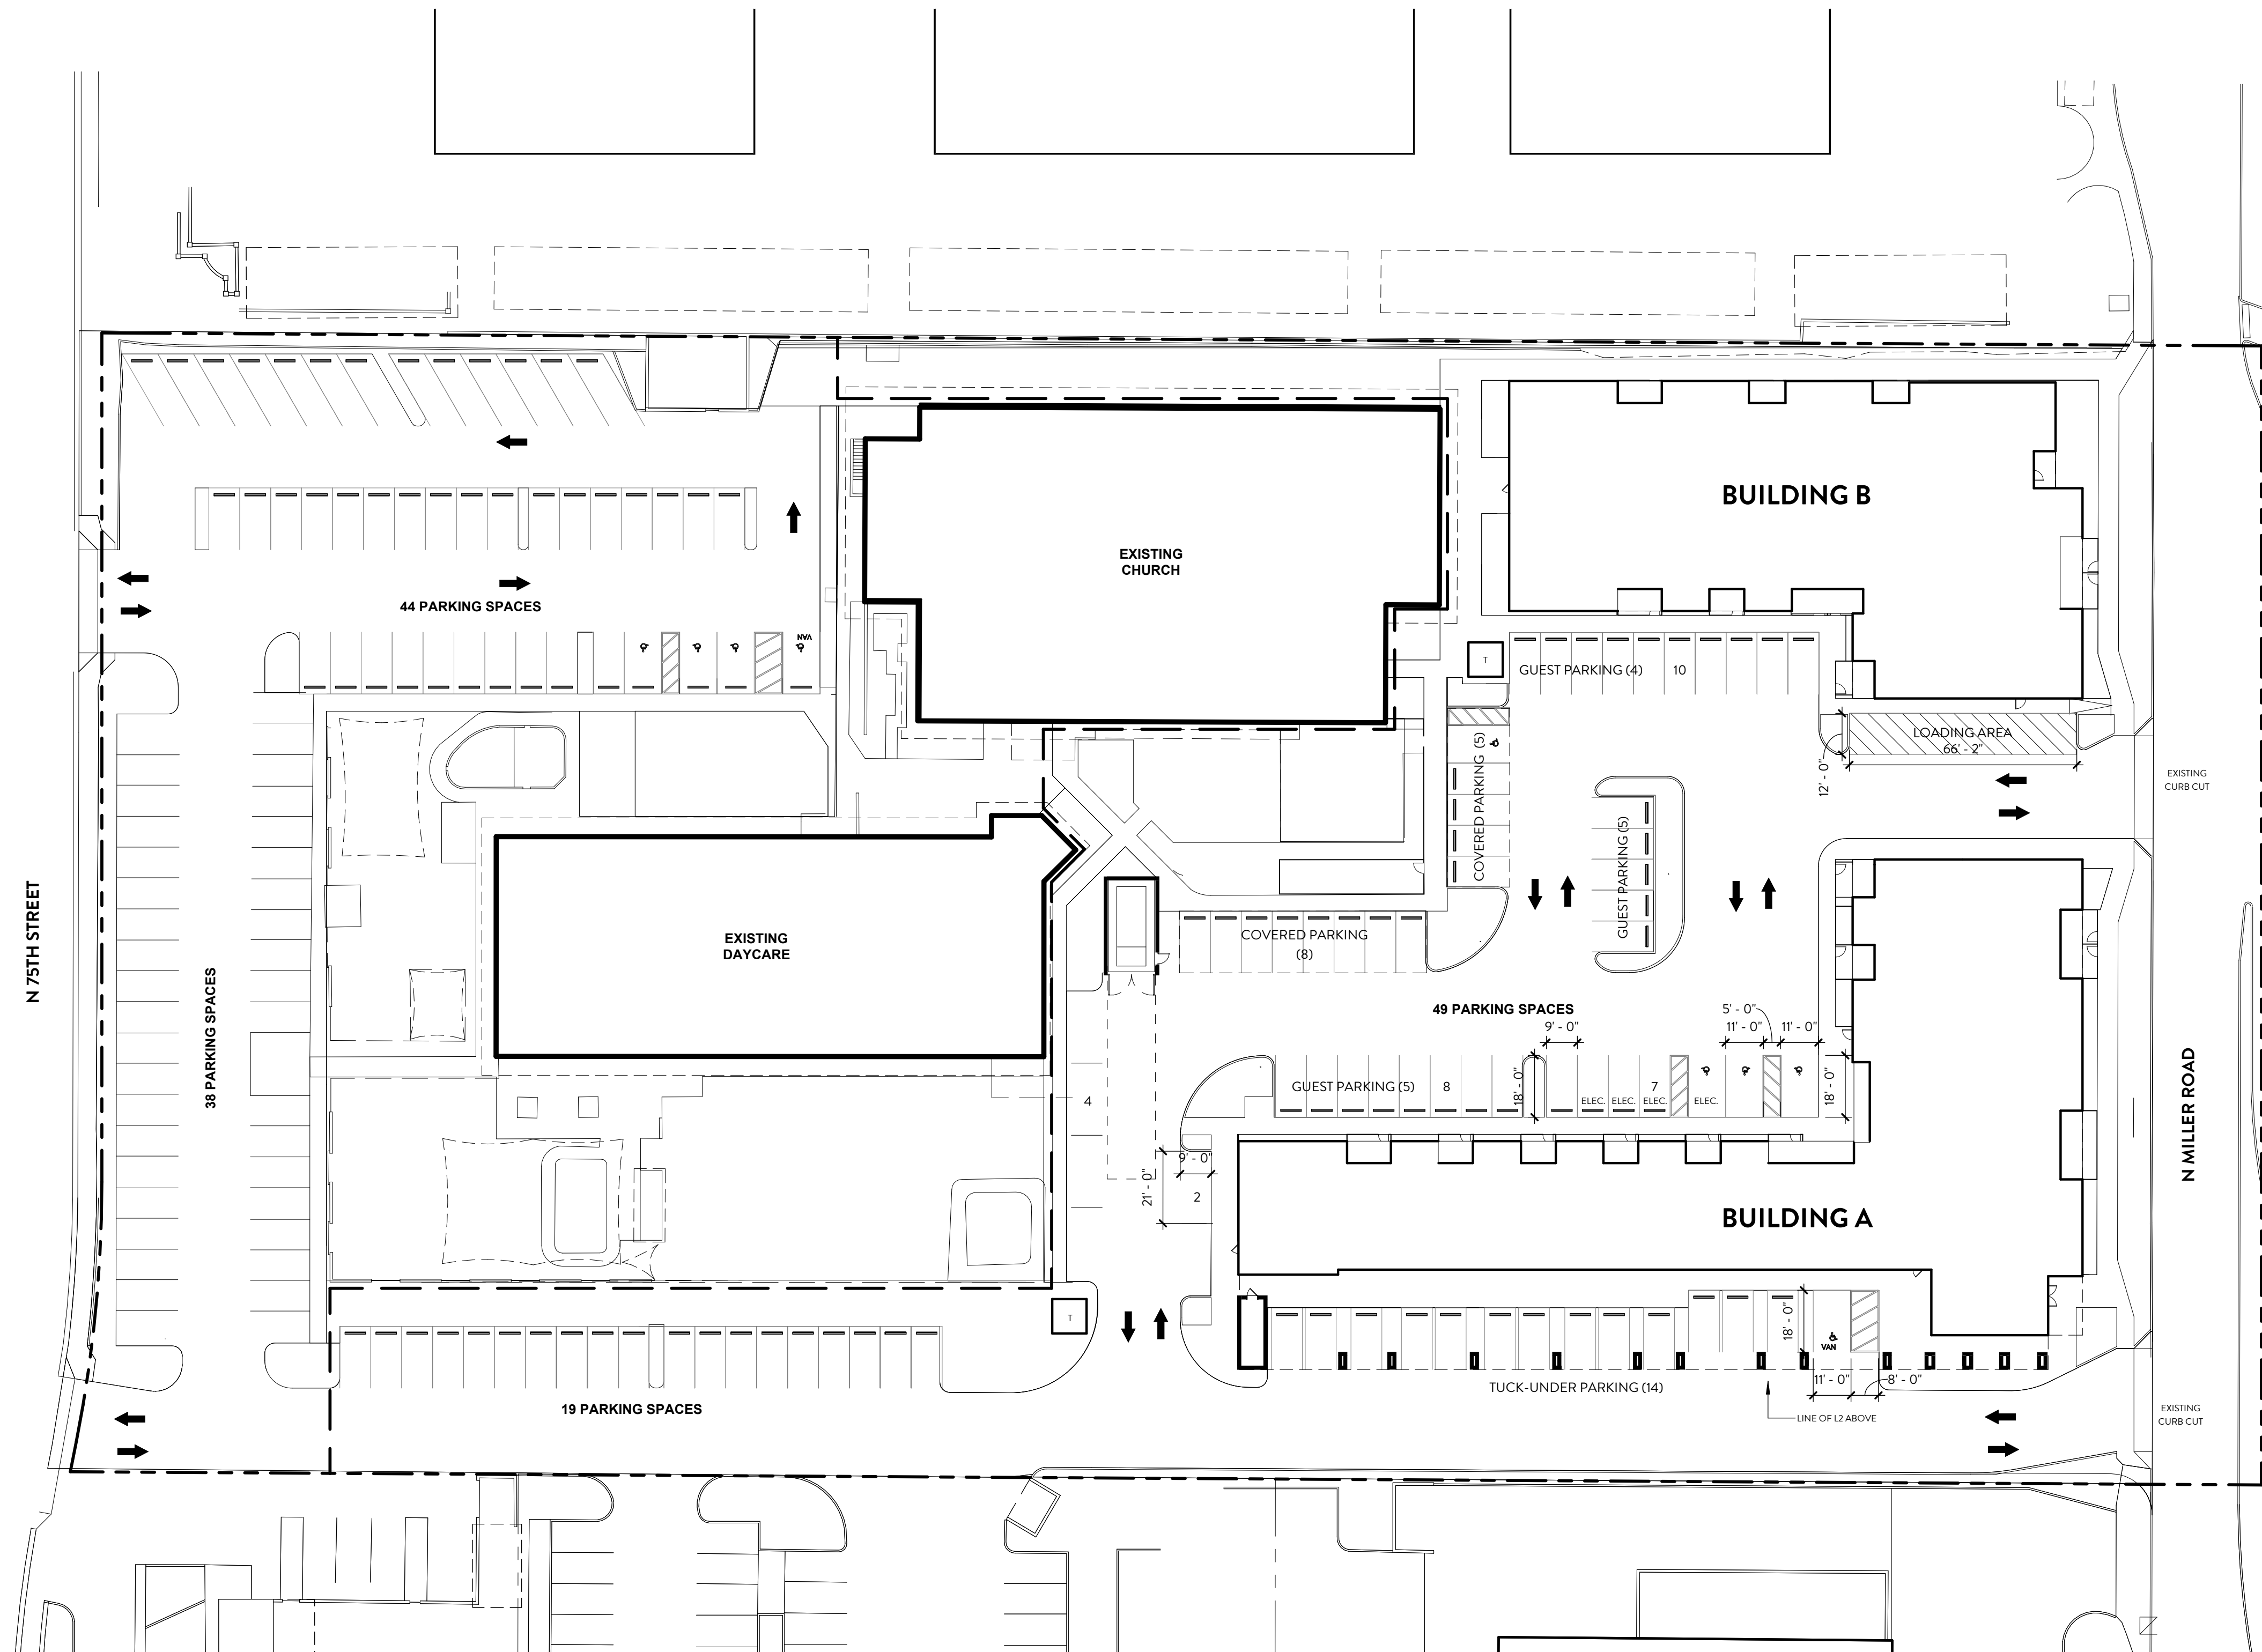

PARKING TABULATIONS (TABLE 9.103.A & 9.103.B)

MULTI-FAMILY: 82 UNITS	
1.3/ ONE BEDROOM (48 DU X 1.3)	63 SPACES
1.7/ TWO BEDROOM (16 DU X 1.7)	28 SPACES
1.9/ THREE BEDROOM (18 DU X 1.9)	35 SPACES
TOTAL REQUIRED	126 SPACES
GUEST PARKING (1 PER 6 UNITS)	14 SPACES
TOTAL REQUIRED (MULTIFAMILY)	140 SPACES

PER TABLE 9.104.B -	
MULTI-FAMILY PARKING REQUIRED	91 SPACES
CHURCH/DAYCARE PARKING REQUIRED	58 SPACES
TOTAL PARKING REQUIRED:	149 SPACES

***SEE PAGE 5 FOR
FOR FURTHER CALCULATIONS**

MF PARKING PROVIDED:	
SURFACE:	36 SPACES
TUCK-UNDER:	14 SPACES
COVERED:	13 SPACES
TOTAL PARKING PROVIDED	63 SPACES

CHURCH TOTAL PARKING PROVIDED: 102 SPACES

TOTAL PARKING PROVIDED 165 SPACES

ACCESSIBLE PARKING	
REQUIRED (82 X 4%)	4 SPACES
PROVIDED (4 + 1 VAN ACCESSIBLE)	5 SPACES
ELECTRIC INSTALLED REQ. (4%)	4 SPACES
(82 X 4%)	