


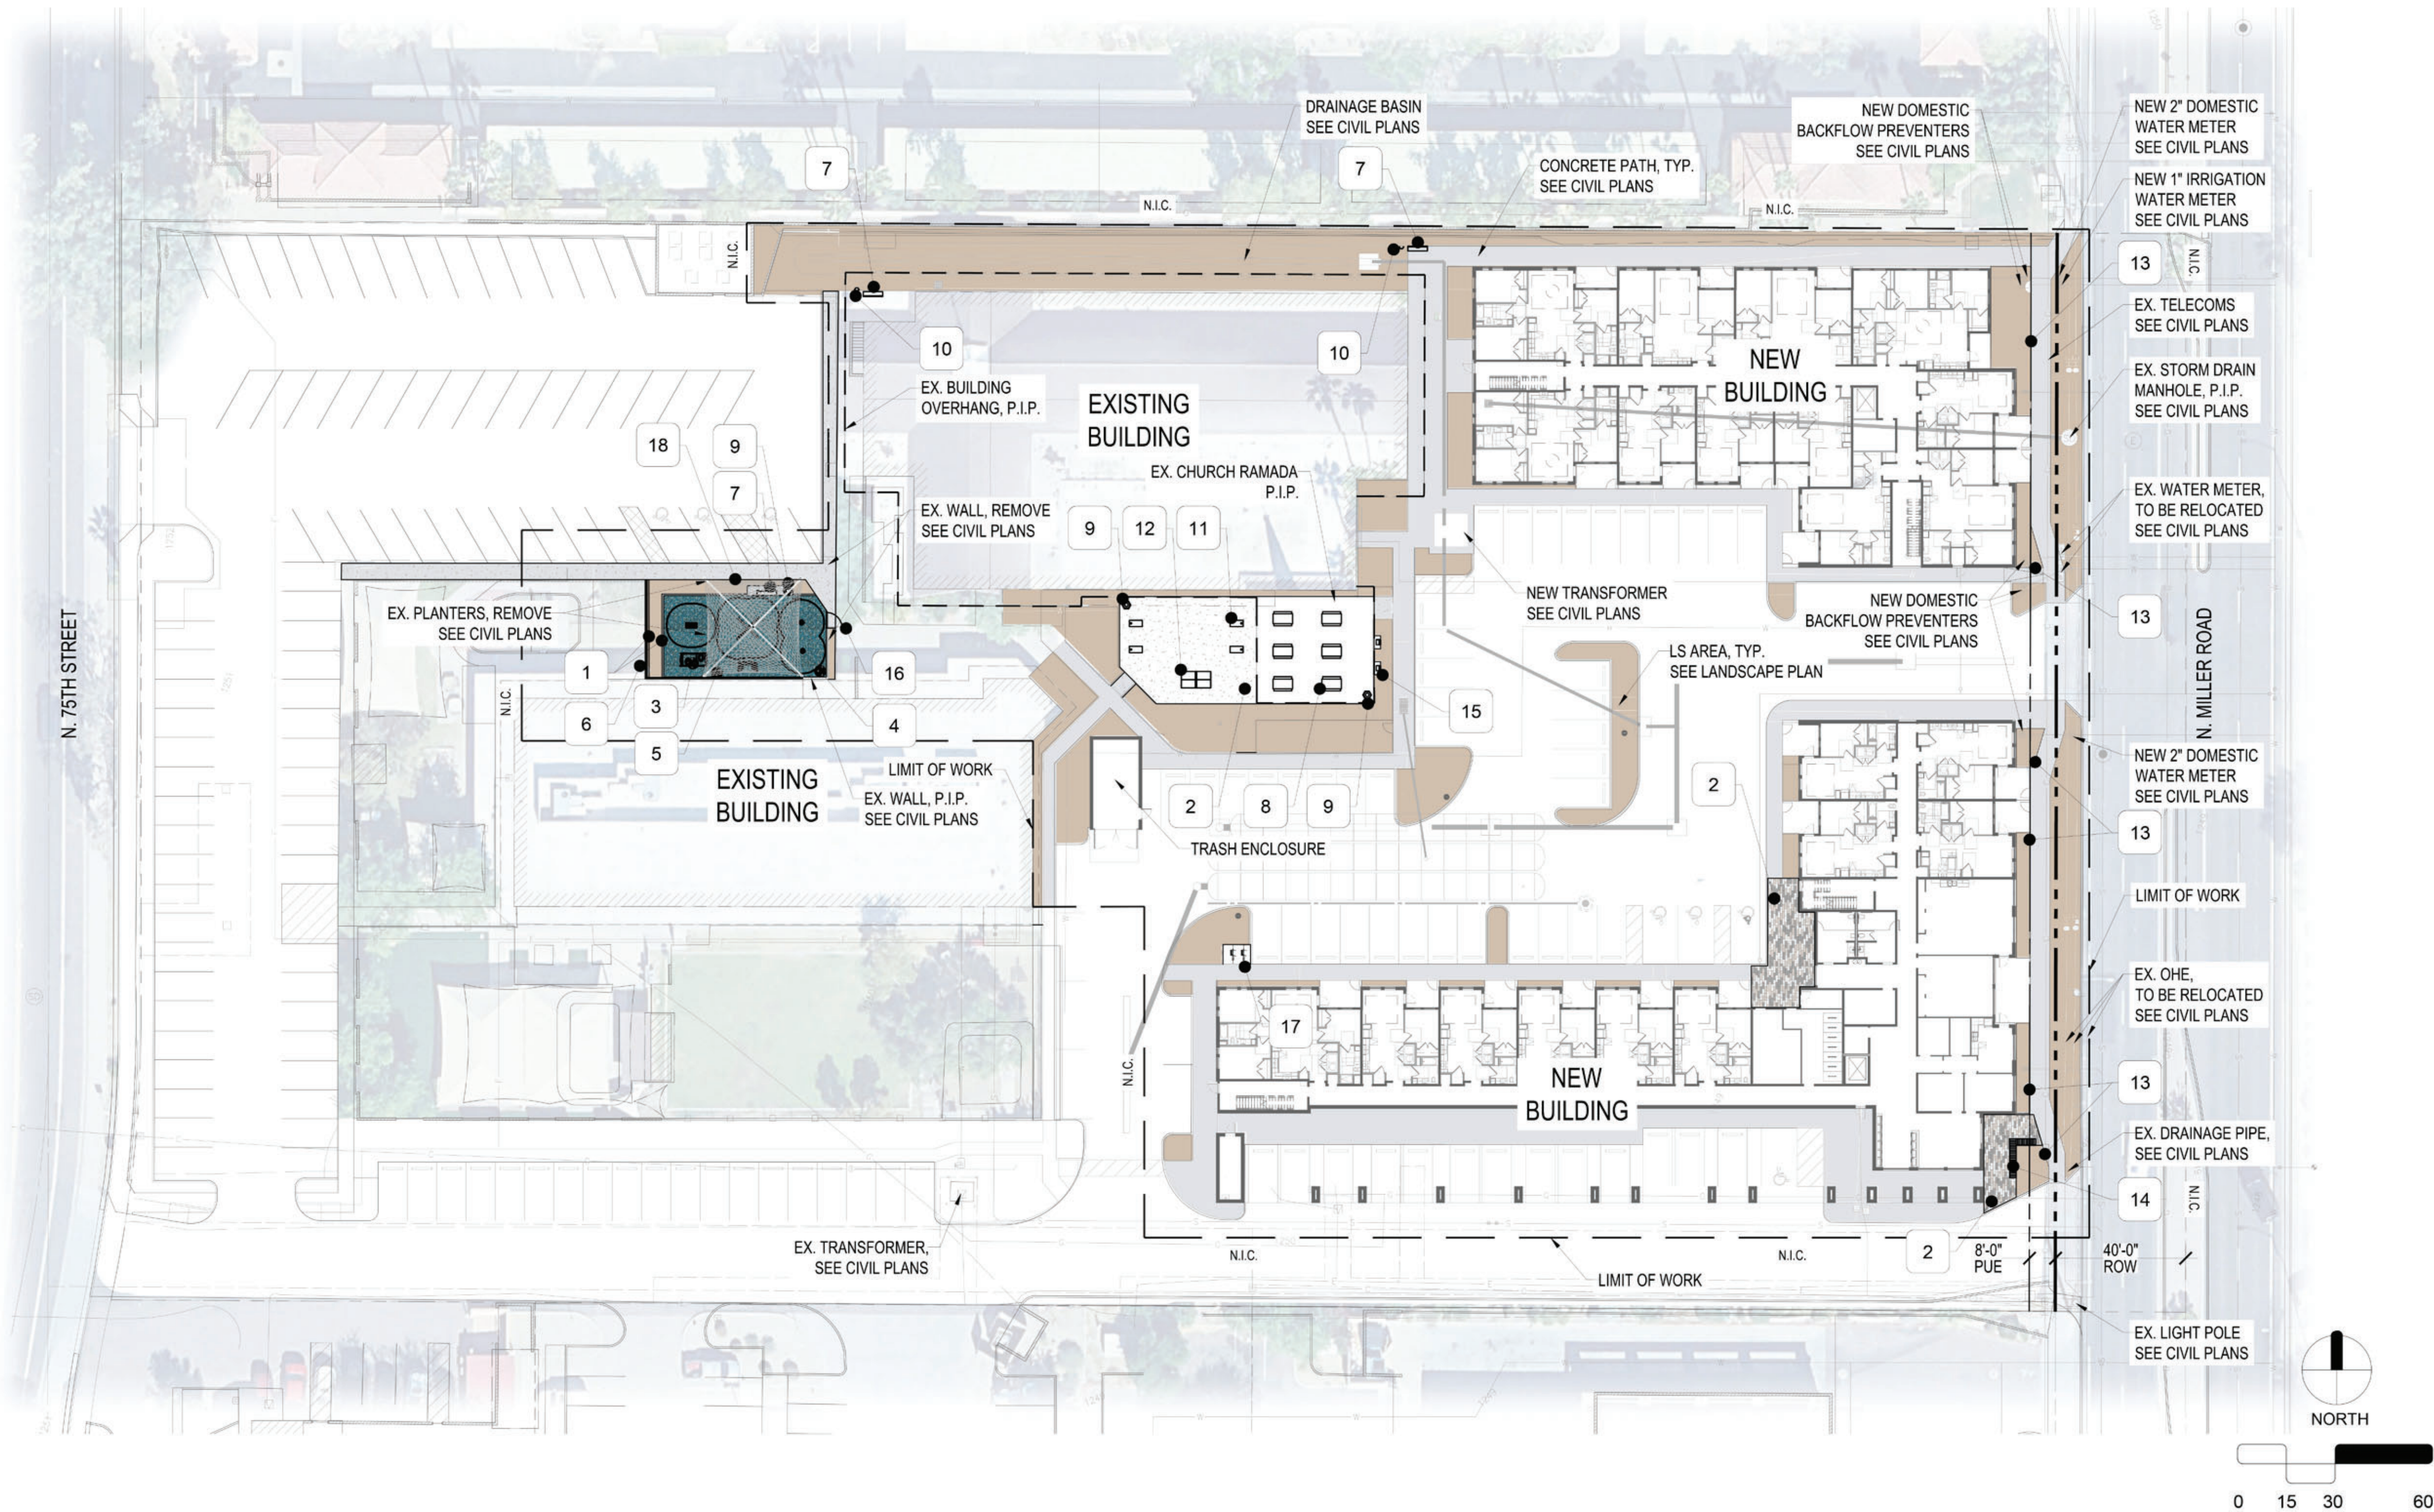

DRB HARDSCAPE PLAN NOTES

1. REFER TO ARCHITECTURAL PLANS FOR BUILDING MATERIALS, FINISHES, AND DIMENSIONS.
2. REFER TO LANDSCAPE PLANS FOR PLANT SPECIES, MATERIALS, SIZES, LOCATIONS, AND REQUIREMENTS.
3. COORDINATE FINAL HARDSCAPE FINISHES, MATERIALS AND LOCATIONS WITH OWNER REPRESENTATIVE.
4. EXISTING HARDSCAPE UNDERNEATH EXISTING CHURCH RAMADA TO BE PROTECTED IN PLACE.
5. COORDINATE THE REMOVAL OF EXISTING DAY CARE WALL PORTIONS WITH OWNER REPRESENTATIVE.

OWNER CONTACT

GORMAN & COMPANY
608 E. MISSOURI AVENUE
PHOENIX, AZ 85012
SALLY SCHWENN
(480) 650-8565
SSCHWENN@GORMANUSA.COM

ARCHITECT

NELSEN PARTNERS
119 W. 8TH STREET, SUITE C
AUSTIN, TX 78701
BLAIR VO-LE
(512) 531-7355
BVOLE@NELSENPARTNERS.COM

LANDSCAPE ARCHITECT

HARRINGTON PLANNING + DESIGN (HP+D)
4711 E. FALCON DRIVE, SUITE 222
MESA, AZ 85215
JASON HARRINGTON, RLA, ASLA, ASIC, APWA
(480) 250-0116
JASON@HARRINGTONPLANNINGDESIGN.COM

KEYNOTE LEGEND

- | KEY | |
|-----|--|
| 1 | CONCRETE HEADER, 6" WIDE, 8" TALL (12" TALL AROUND PLAYGROUND SURFACE), C- STANDARD GRAY. |
| 2 | CONCRETE UNIT PAVER, ARTISTIC PAVER MFG. PLANKLOCK, 8"x24", 2 3/8" THICK, POLISHED FINISH, C- MIXED. |
| 3 | CUSTOM PLAYGROUND, MIRACLE PLAYGROUND, 2-12 YEAR, C- BEST BUDDIES 4. |
| 4 | RUBBER SURFACE TILES, FLEX GROUND, 2 1/2" THICK, C- SKY BLUE & TURQUOISE. |
| 5 | FREE STANDING SHADE, USA SHADE MARINER PYRAMID, 35'X35', 22' TALL, C- TURQUOISE. |
| 6 | PLAYGROUND WALL, 6' TALL, 8X8X16 CMU, COLOR & FINISH TO MATCH EXISTING DAYCARE BUILDING. |
| 7 | BENCH, ANOVA #RLA80R VIBE RECYCLED PLASTIC, 5'-6" LONG, C- BIRCHWOOD & TEXTURED CHARCOAL. |
| 8 | PICNIC TABLE, ANOVA #T1038R, 8' LONG, RECYCLED PLASTIC ADA, C- BIRCHWOOD & TEXTURED CHARCOAL. |
| 9 | TRASH RECEPTACLE, ANOVA #RLA45R RECYCLED PLASTIC, 45 GALLON, C- BIRCHWOOD & TEXTURED CHARCOAL. |
| 10 | PET WASTE STATION, BARKS AND REC, POWDER COAT FINISH, C- BLUE. |
| 11 | CORNHOLE, UPC PARKS #UP14100, CONCRETE, C- DESERT TAN. |
| 12 | PING PONG TABLE, UPC PARKS #1400, CONCRETE, C- DESERT TAN TOP & SANDSTONE LEGS. |
| 13 | RAISED PLANTERS, TOURNESOL SITEWORKS, KITSAP STEEL 20" TALL, C- RUST TEXTURE POWDER COAT. |
| 14 | MOUNTED PLANTER SEATS, TOURNESOL SITEWORKS, WALLY 2"x4" STOCK, C- THERMALLY MODIFIED WOOD & RUST TEXTURE. |
| 15 | ELECTRIC GRILL, COYOTE, 18"WIDE, 16"DEPTH, PEDESTAL MOUNT, C- STAINLESS STEEL. |
| 16 | PLAYGROUND GATE, 6' TALL, STEEL TUBE FRAME 1" SQ., PICKETS 1/2" SQ., COLOR & FINISH TO MATCH EXISTING DAYCARE GATES. |
| 17 | BIKE RACKS, MADRAX METRO #MET-2-SF-ES, 2 BIKE CAPACITY PER RACK, POWDER COAT FINISH, C- BEIGE GRAY. |
| 18 | PLAYGROUND FENCE, STEEL, 6' TALL, 2" SQ. POSTS, 1/2" SQ. PICKETS, COLOR & FINISH TO MATCH EXISTING DAYCARE FENCE. |

VICINITY MAP

