


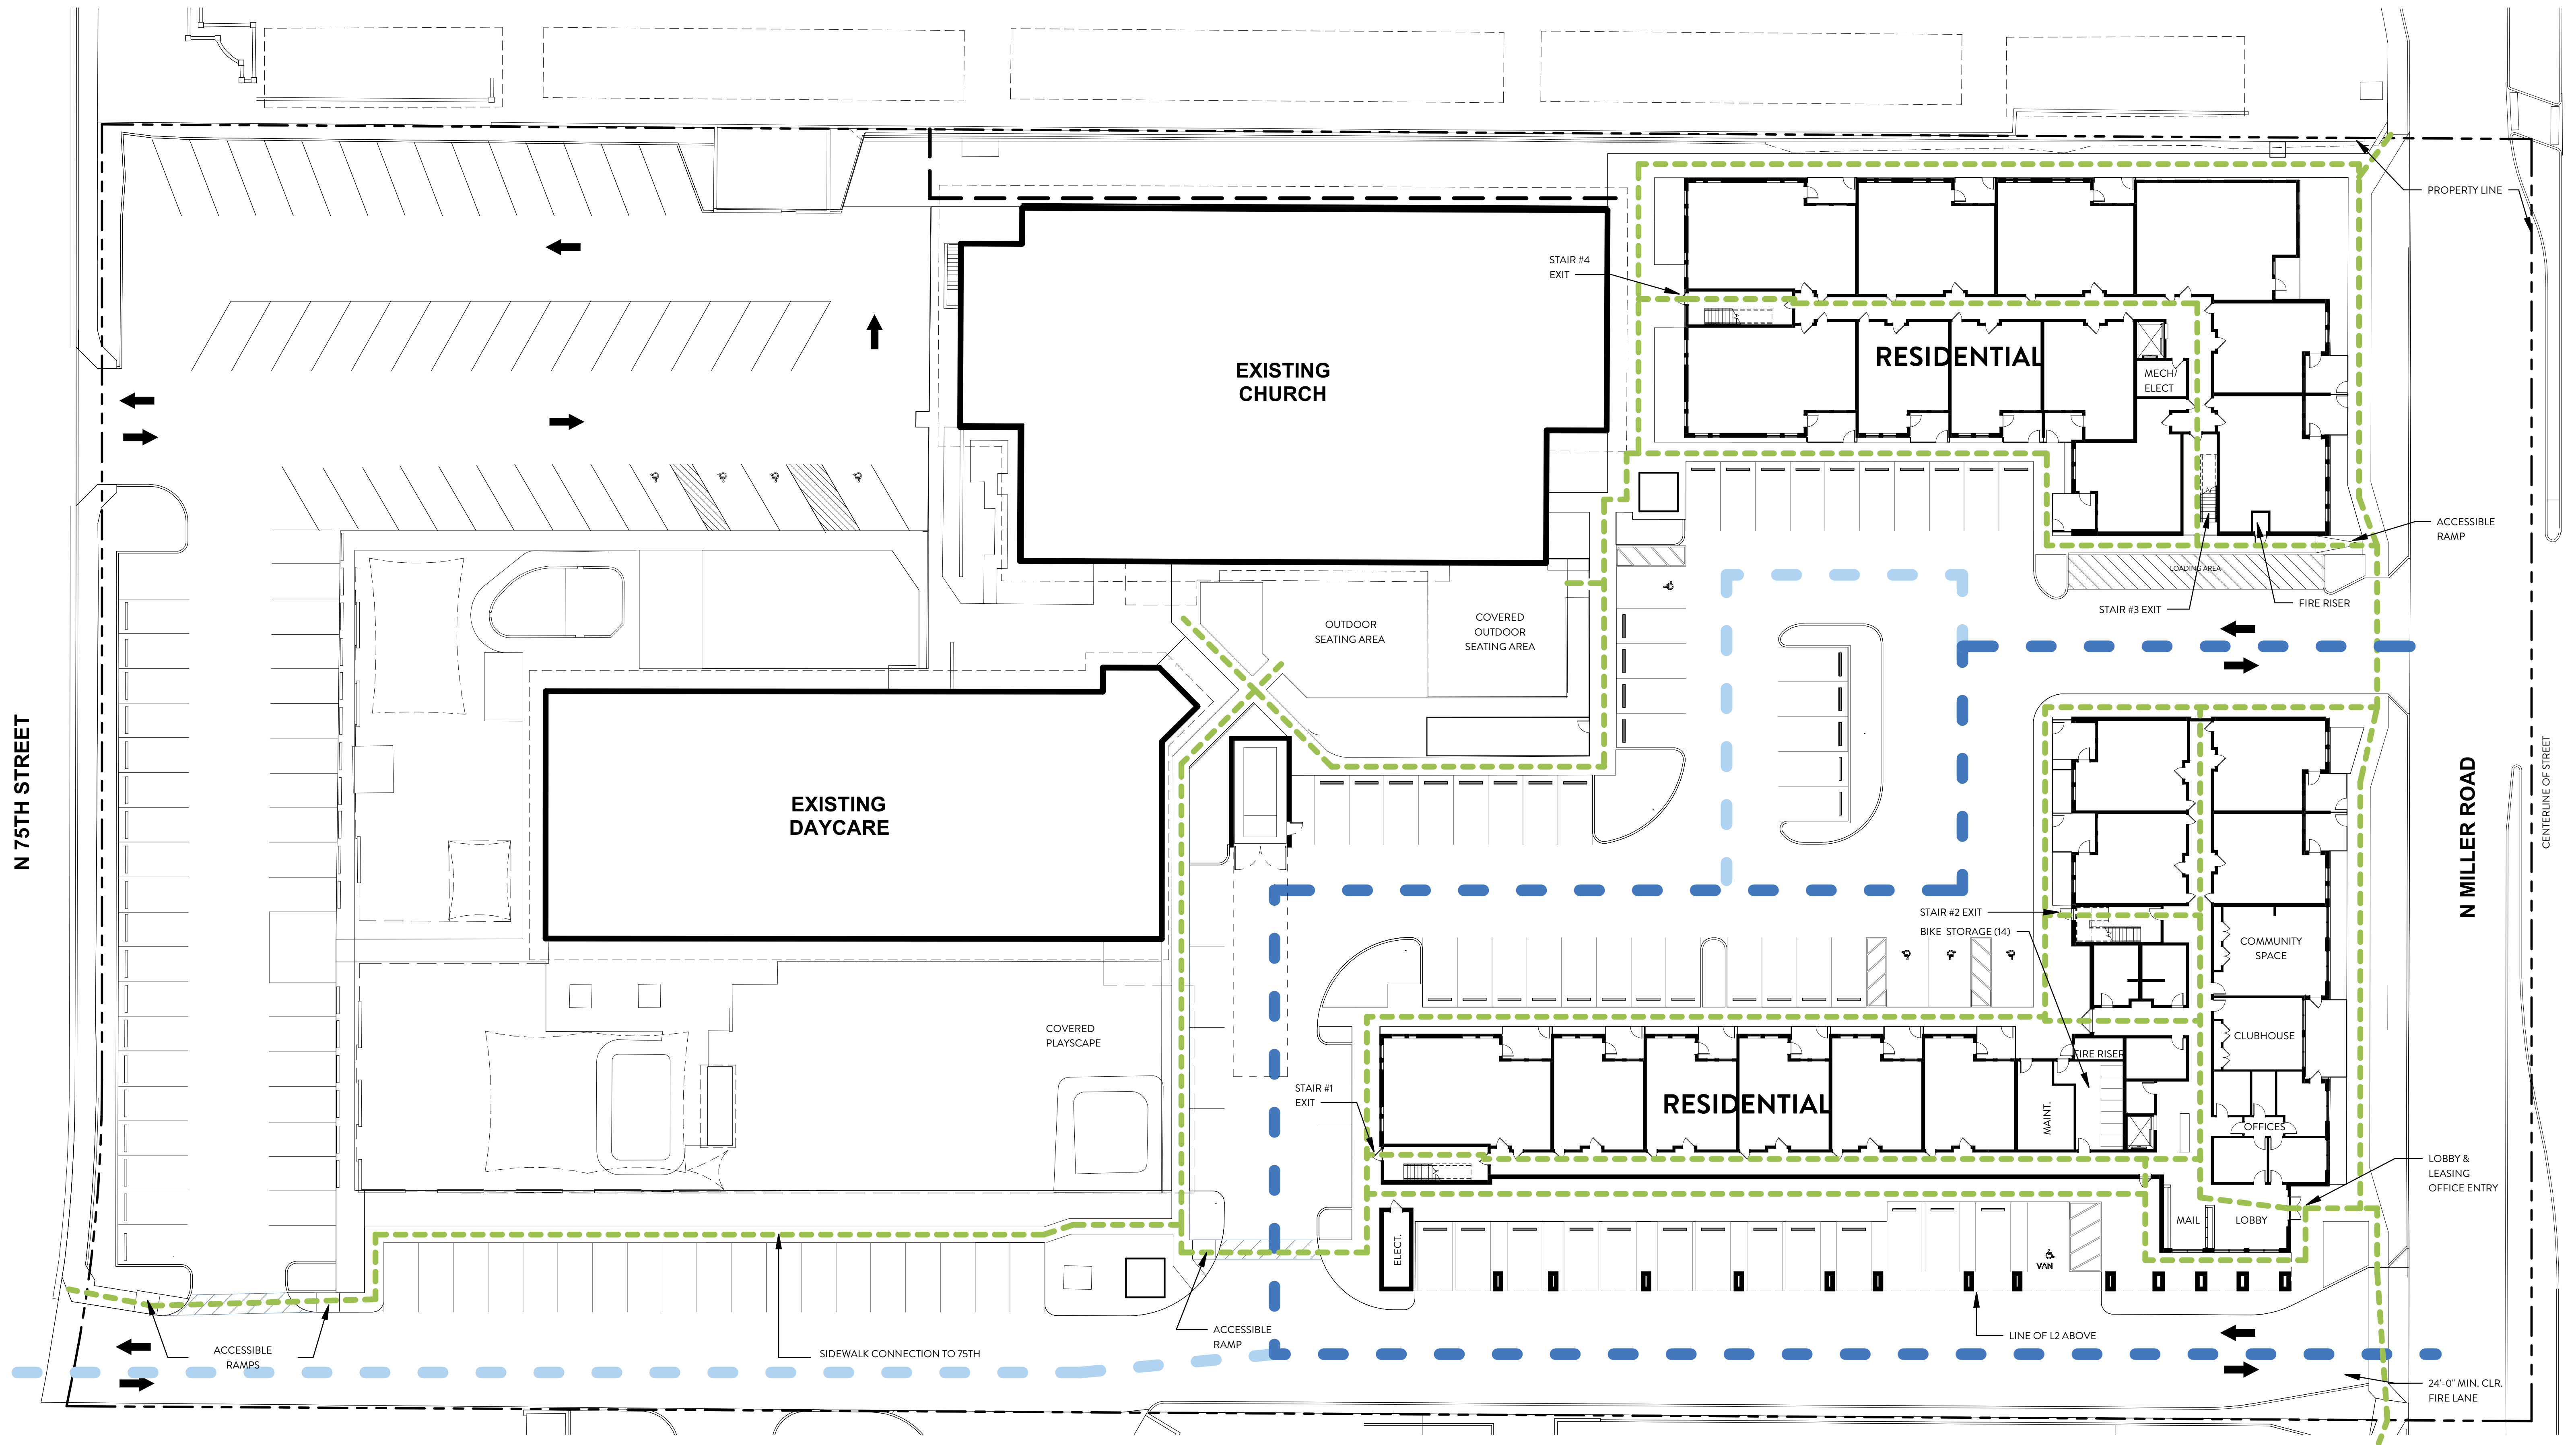

LEGEND

- PRIMARY VEHICLE CIRCULATION PATH
- SECONDARY VEHICLE CIRCULATION PATH
- - - PEDESTRIAN CIRCULATION PATH

01 LEVEL 01 - CIRCULATION
 SCALE: 1" = 20'-0"
 REF: 01 / DRB-211