


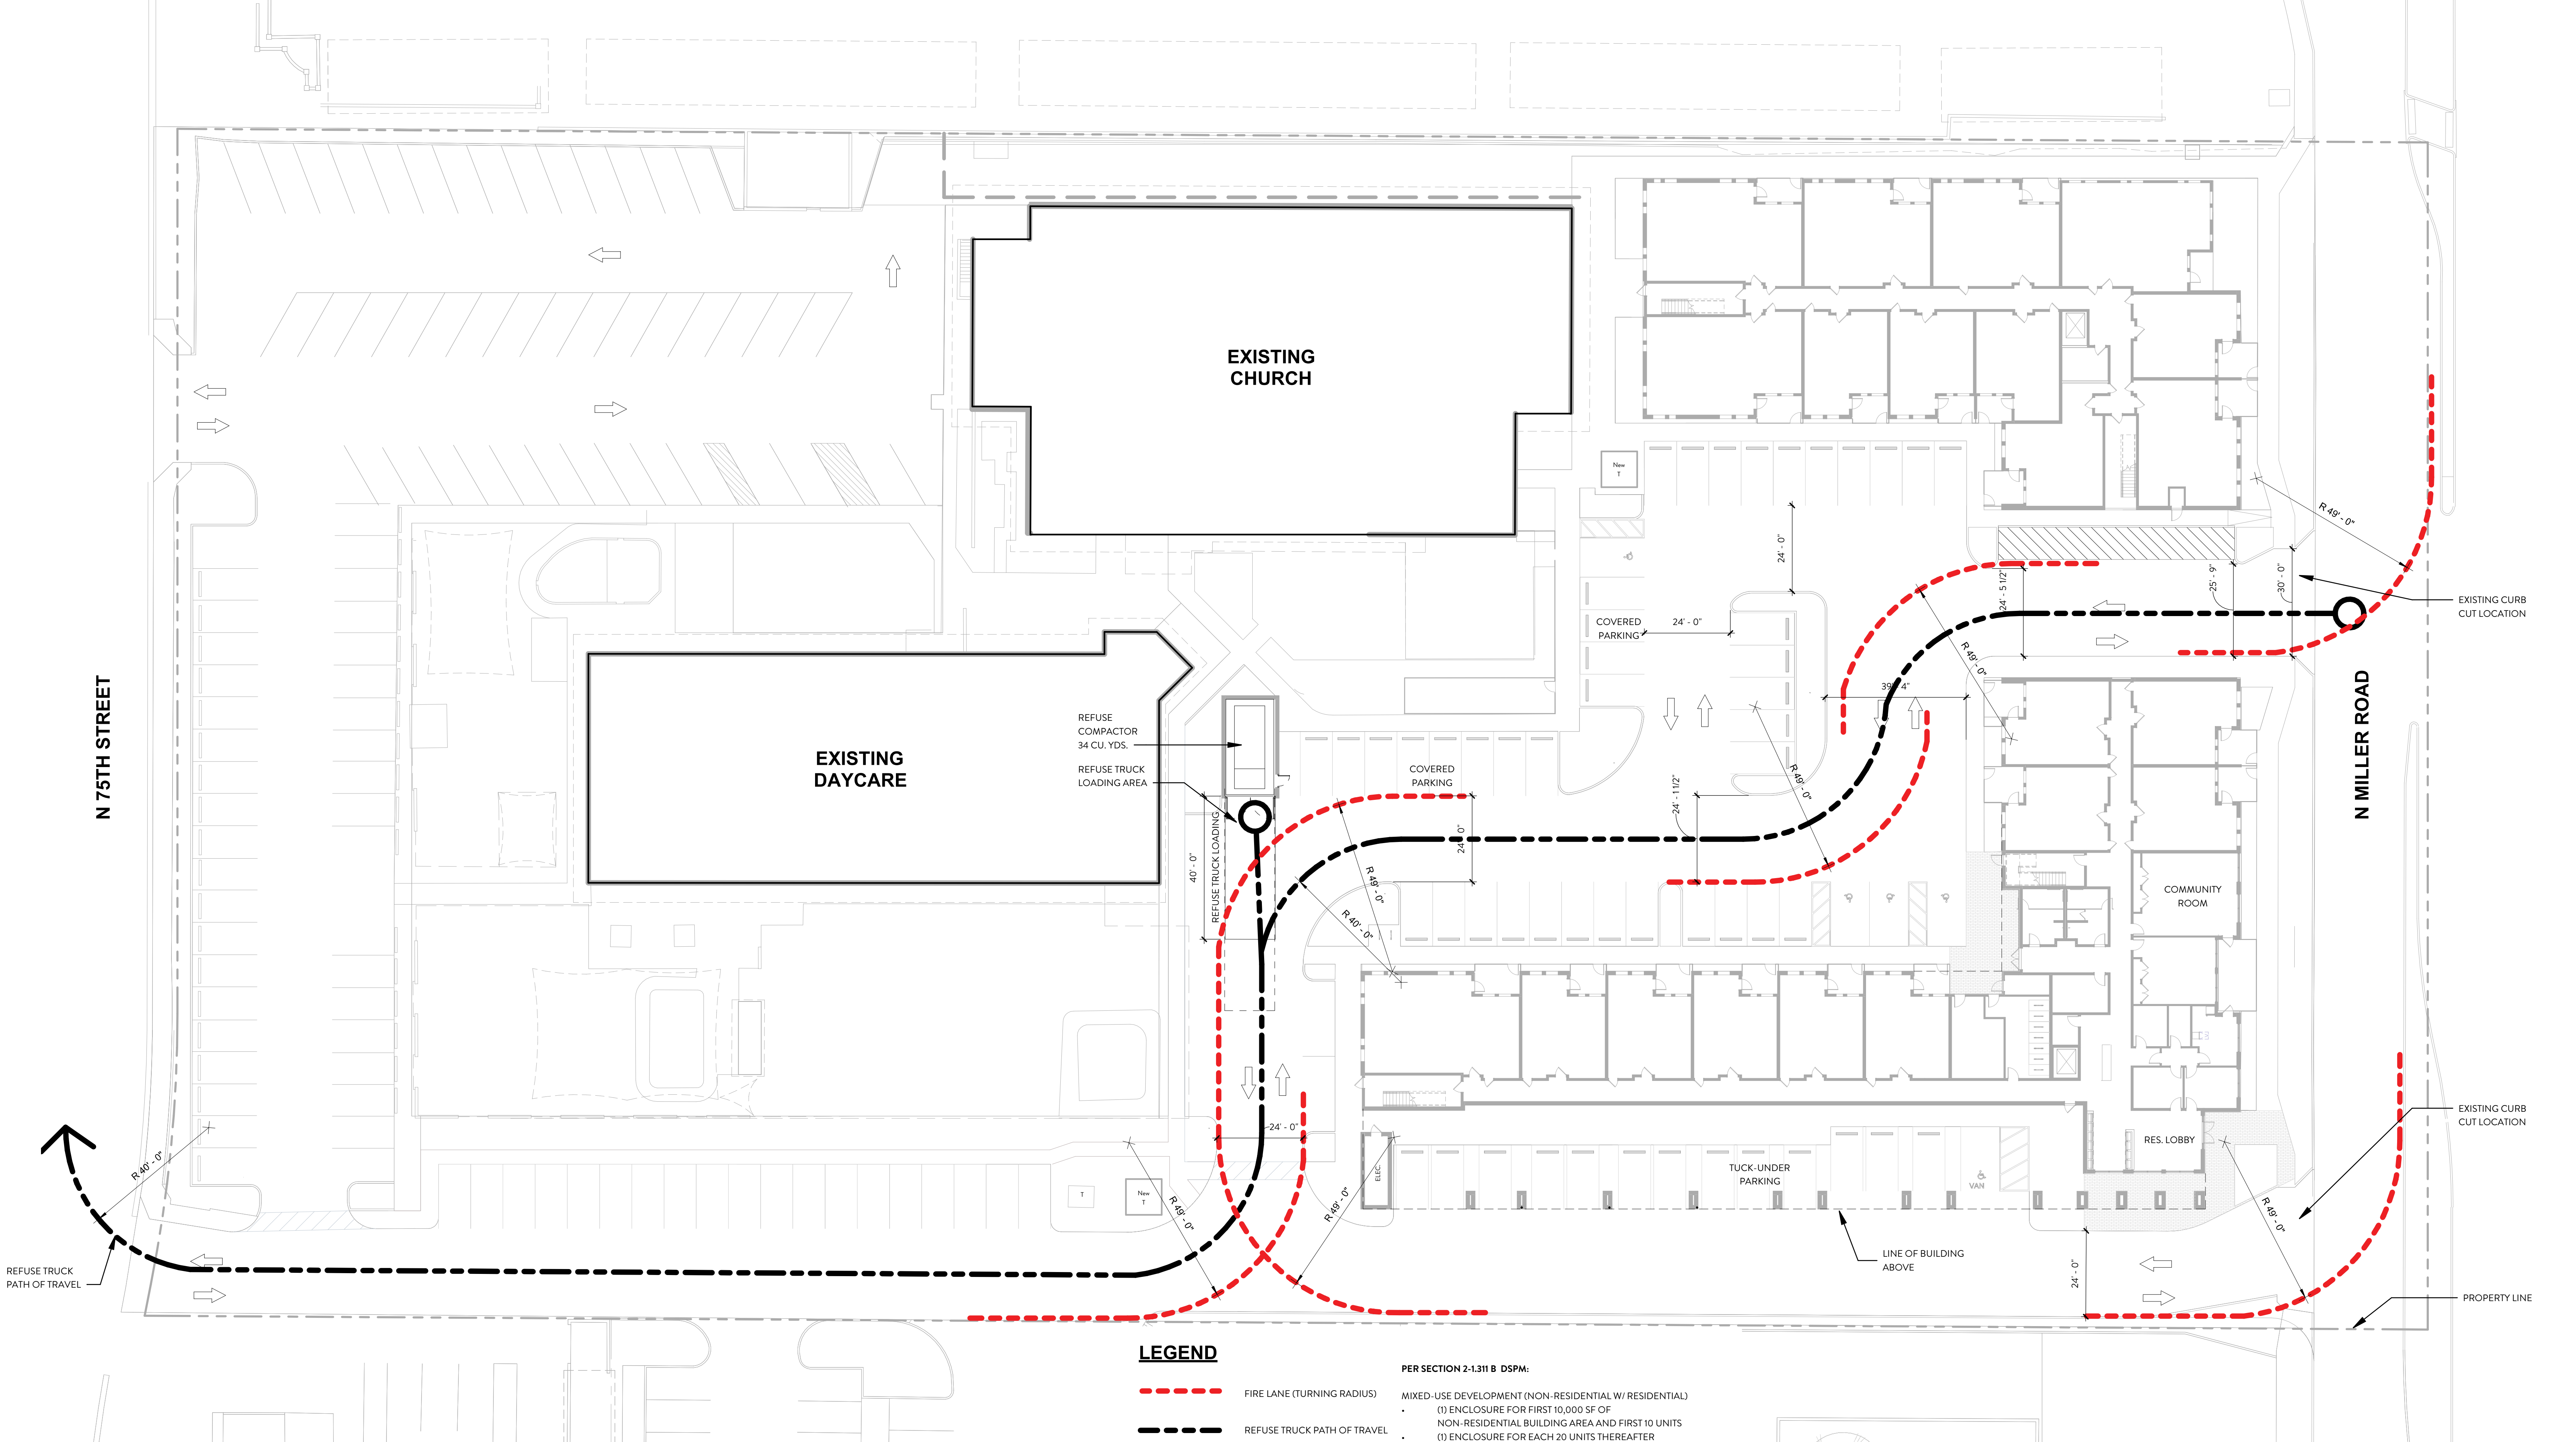

LEGEND

- FIRE LANE (TURNING RADIUS)
- REFUSE TRUCK PATH OF TRAVEL

PER SECTION 2-1.311 B DSPM:

- MIXED-USE DEVELOPMENT (NON-RESIDENTIAL W/ RESIDENTIAL)
- (1) ENCLOSURE FOR FIRST 10,000 SF OF NON-RESIDENTIAL BUILDING AREA AND FIRST 10 UNITS
- (1) ENCLOSURE FOR EACH 20 UNITS THEREAFTER

EXISTING BUILDINGS (CHURCH + DAYCARE) = 17,220 SF + 9,216 SF = 24,417 SF
NONRESIDENTIAL USE = 24,417 SF + 82 UNITS = 6 ENCLOSURES

6 REFUSE CONTAINERS @ 4 CU YDS EACH = 24 CU YDS TOTAL
24/4 = 8 CU YDS COMPACTOR EQUIVALENT

01 LEVEL 01 - REFUSE + FIRE ACCESS PLAN

SCALE: 1" = 20'-0"

REF: 01 / DRB-205