

**Simulations**  
**Photos**  
**All Graphics (no plans)**

MATERIAL/ PAINT COLOR LEGEND

NOTE: NOT ALL COLORS MAY BE USED ON EVERY ELEVATION

- |   |   |
|---|---|
| A - PAINT - SW 4020 ZEPHYR - LRV 63       | E - PAINT - DET423 RED CRAFT - LRV 10     |
| B - PAINT - SW 4030 NICKEL - LRV 47       | F - STANDARD GREY CMU BLOCK               |
| C - PAINT - SW 4029 PILLAR WHITE - LRV 77 | G - CORRUGATED METAL PANEL - GALVALUME    |
| D - NOT USED.                             | H - PAINT - DEC798 TALIESIN BLUE - LRV 19 |
|   | I - STAINLESS STEEL                       |

56-DR-14#2  
STIPULATION SET  
RETAIN FOR RECORDS  
APPROVED

11-18-16  
DATE

INITIALS



ELEVATION- 4 UNIT TOWN HOMES - SOUTH

NTS




ELEVATION- 4 UNIT TOWN HOMES - EAST

NTS



ELEVATION- 4 UNIT TOWN HOMES - NORTH

NTS

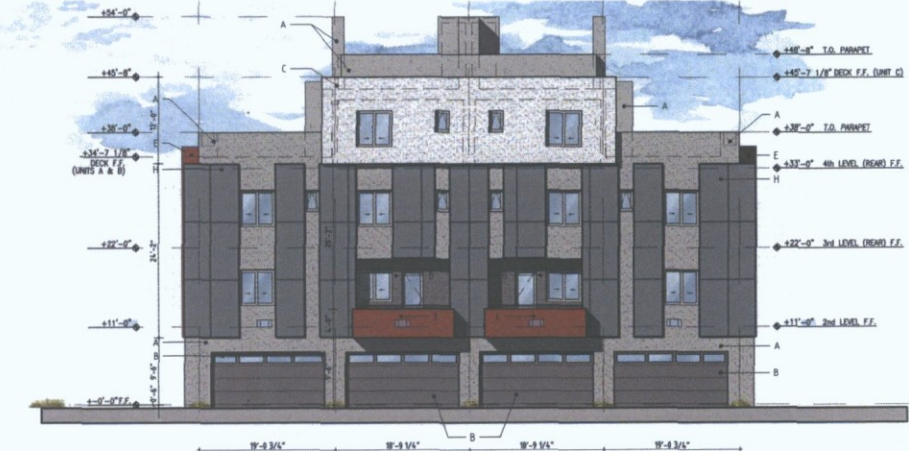

ELEVATION- 4 UNIT TOWN HOMES - WEST

NTS



H&S International LLC  
P.O. BOX 13720  
Scottsdale, Arizona 85267-3720  
602-985-8888  
602-985-2298 (FAX)

Kona Office  
79-5285 Laha St. #20  
Kahala - Kona, Hawaii 96740  
(808) 333-8770  
(808) 333-8770 (FAX)

© 2015 H & S International LLC  
THIS DOCUMENT IS THE PROPERTY OF H&S INTERNATIONAL LLC. AND CANNOT BE COPIED OR REPRODUCED WITHOUT WRITTEN PERMISSION FROM THE PRINCIPAL OF H&S INTERNATIONAL LLC.

**BAHIA WORK LIVE PLAY**  
SCOTTSDALE, ARIZONA  
16576 NORTH 92ND STREET  
SCOTTSDALE, AZ 85258  
480-361-1111

REVISION	
REVISION	
REVISION	
REVISION	
REVISION	
DATE	01-02-2016
DRAWN BY	BING HU
PROJECT NUMBER	0204
PROJECT NAME	11-8
SCALE	AS NOTED
DRAWN BY	BH
CHECKED BY	

4 UNIT T.O.N. ELEVATION  
**AS-2.7**

56-DR-2014#2  
09/23/16

MATERIAL/ PAINT COLOR LEGEND

NOTE: NOT ALL COLORS MAY BE USED ON EVERY ELEVATION

- A - PAINT - SW 4020 ZEPHYR - LRV 63
- B - PAINT - SW 4030 NICKEL - LRV 47
- C - PAINT - SW 4029 PILLAR WHITE - LRV 77
- D - NOT USED.
- E - PAINT - DET423 RED CRAFT - LRV 10
- F - STANDARD GREY CMU BLOCK
- G - CORRUGATED METAL PANEL - GALVALUME
- H - PAINT - DEC798 TALIESIN BLUE - LRV 19
- I - STAINLESS STEEL

56-DR-14#2  
STIPULATION SET  
RETAIN FOR RECORDS

APPROVED

11-18-16  
DATE



INITIALS



ELEVATION- 6 UNIT TOWN HOMES

PER LEGEND SHEET A003: 5 = 4, 6 = 4 (OPP.), 7 = 4



ELEVATION- 6 UNIT TOWN HOMES

PER LEGEND SHEET A003: 1 = 2, 2 = 2 (OPP.), 3 = 2, 4 = 2 (OPP.), 5 = 2, 6 = 2 (OPP.), 7 = 2



ELEVATION- 6 UNIT TOWN HOMES

PER LEGEND SHEET A003: 1 = 1, 2 = 1 (OPP.), 3 = 1, 4 = 1 (OPP.), 5 = 1, 6 = 1 (OPP.), 7 = 1, 9 = 1, 10 = 1 (OPP.), 11 = 1



ELEVATION- 6 UNIT TOWN HOMES

PER LEGEND SHEET A003: 1 = 3, 2 = 3 (OPP.), 3 = 3, 4 = 3 (OPP.), 5 = 3, 6 = 3 (OPP.), 7 = 3, 9 = 3, 10 = 3 (OPP.), 11 = 3



H&S International LLC  
Wing Ho Architect  
P.O. BOX 13720  
Scottsdale, Arizona 85267-3720  
602-585-6888  
602-585-2298 (FAX)

Kona Office  
75-5885 Lulu St. #10  
Kailua-Kona, Hawaii 96740  
(808) 331-8170  
(808) 331-8270 (FAX)

© 2015 H & S International LLC  
This document is the property of H & S International LLC. NO COPY OR REUSE IS PERMITTED WITHOUT WRITTEN PERMISSION FROM THE PRINCIPAL OF H & S INTERNATIONAL.

**BAHIA WORK LIVE PLAY**  
16276 NORTH 92ND STREET  
SCOTTSDALE, ARIZONA  
COS PLAN REVIEW #15284-15, 44-58-2016, 14-58-2015, 58-08-2014, 14-08-2014, 14-08-2014, 4-08-2014, 4-08-2014

DESIGN	
REVISION	
REVISION	
REVISION	
REVISION	
DATE	09-03-2016
PROJECT	56-DR-14#2
PROJECT NUMBER	0071
PROJECT ADDRESS	16276
OWNER	AS NOTED
DESIGNED BY	
CHECKED BY	
DATE PLOTTED	
6 UNIT T.O. ELEVATION	
<b>AS-2.6</b>	

56-DR-2014#2  
09/23/16