


**Full Size or Largest Size  
(site plan, landscape, elevations)**

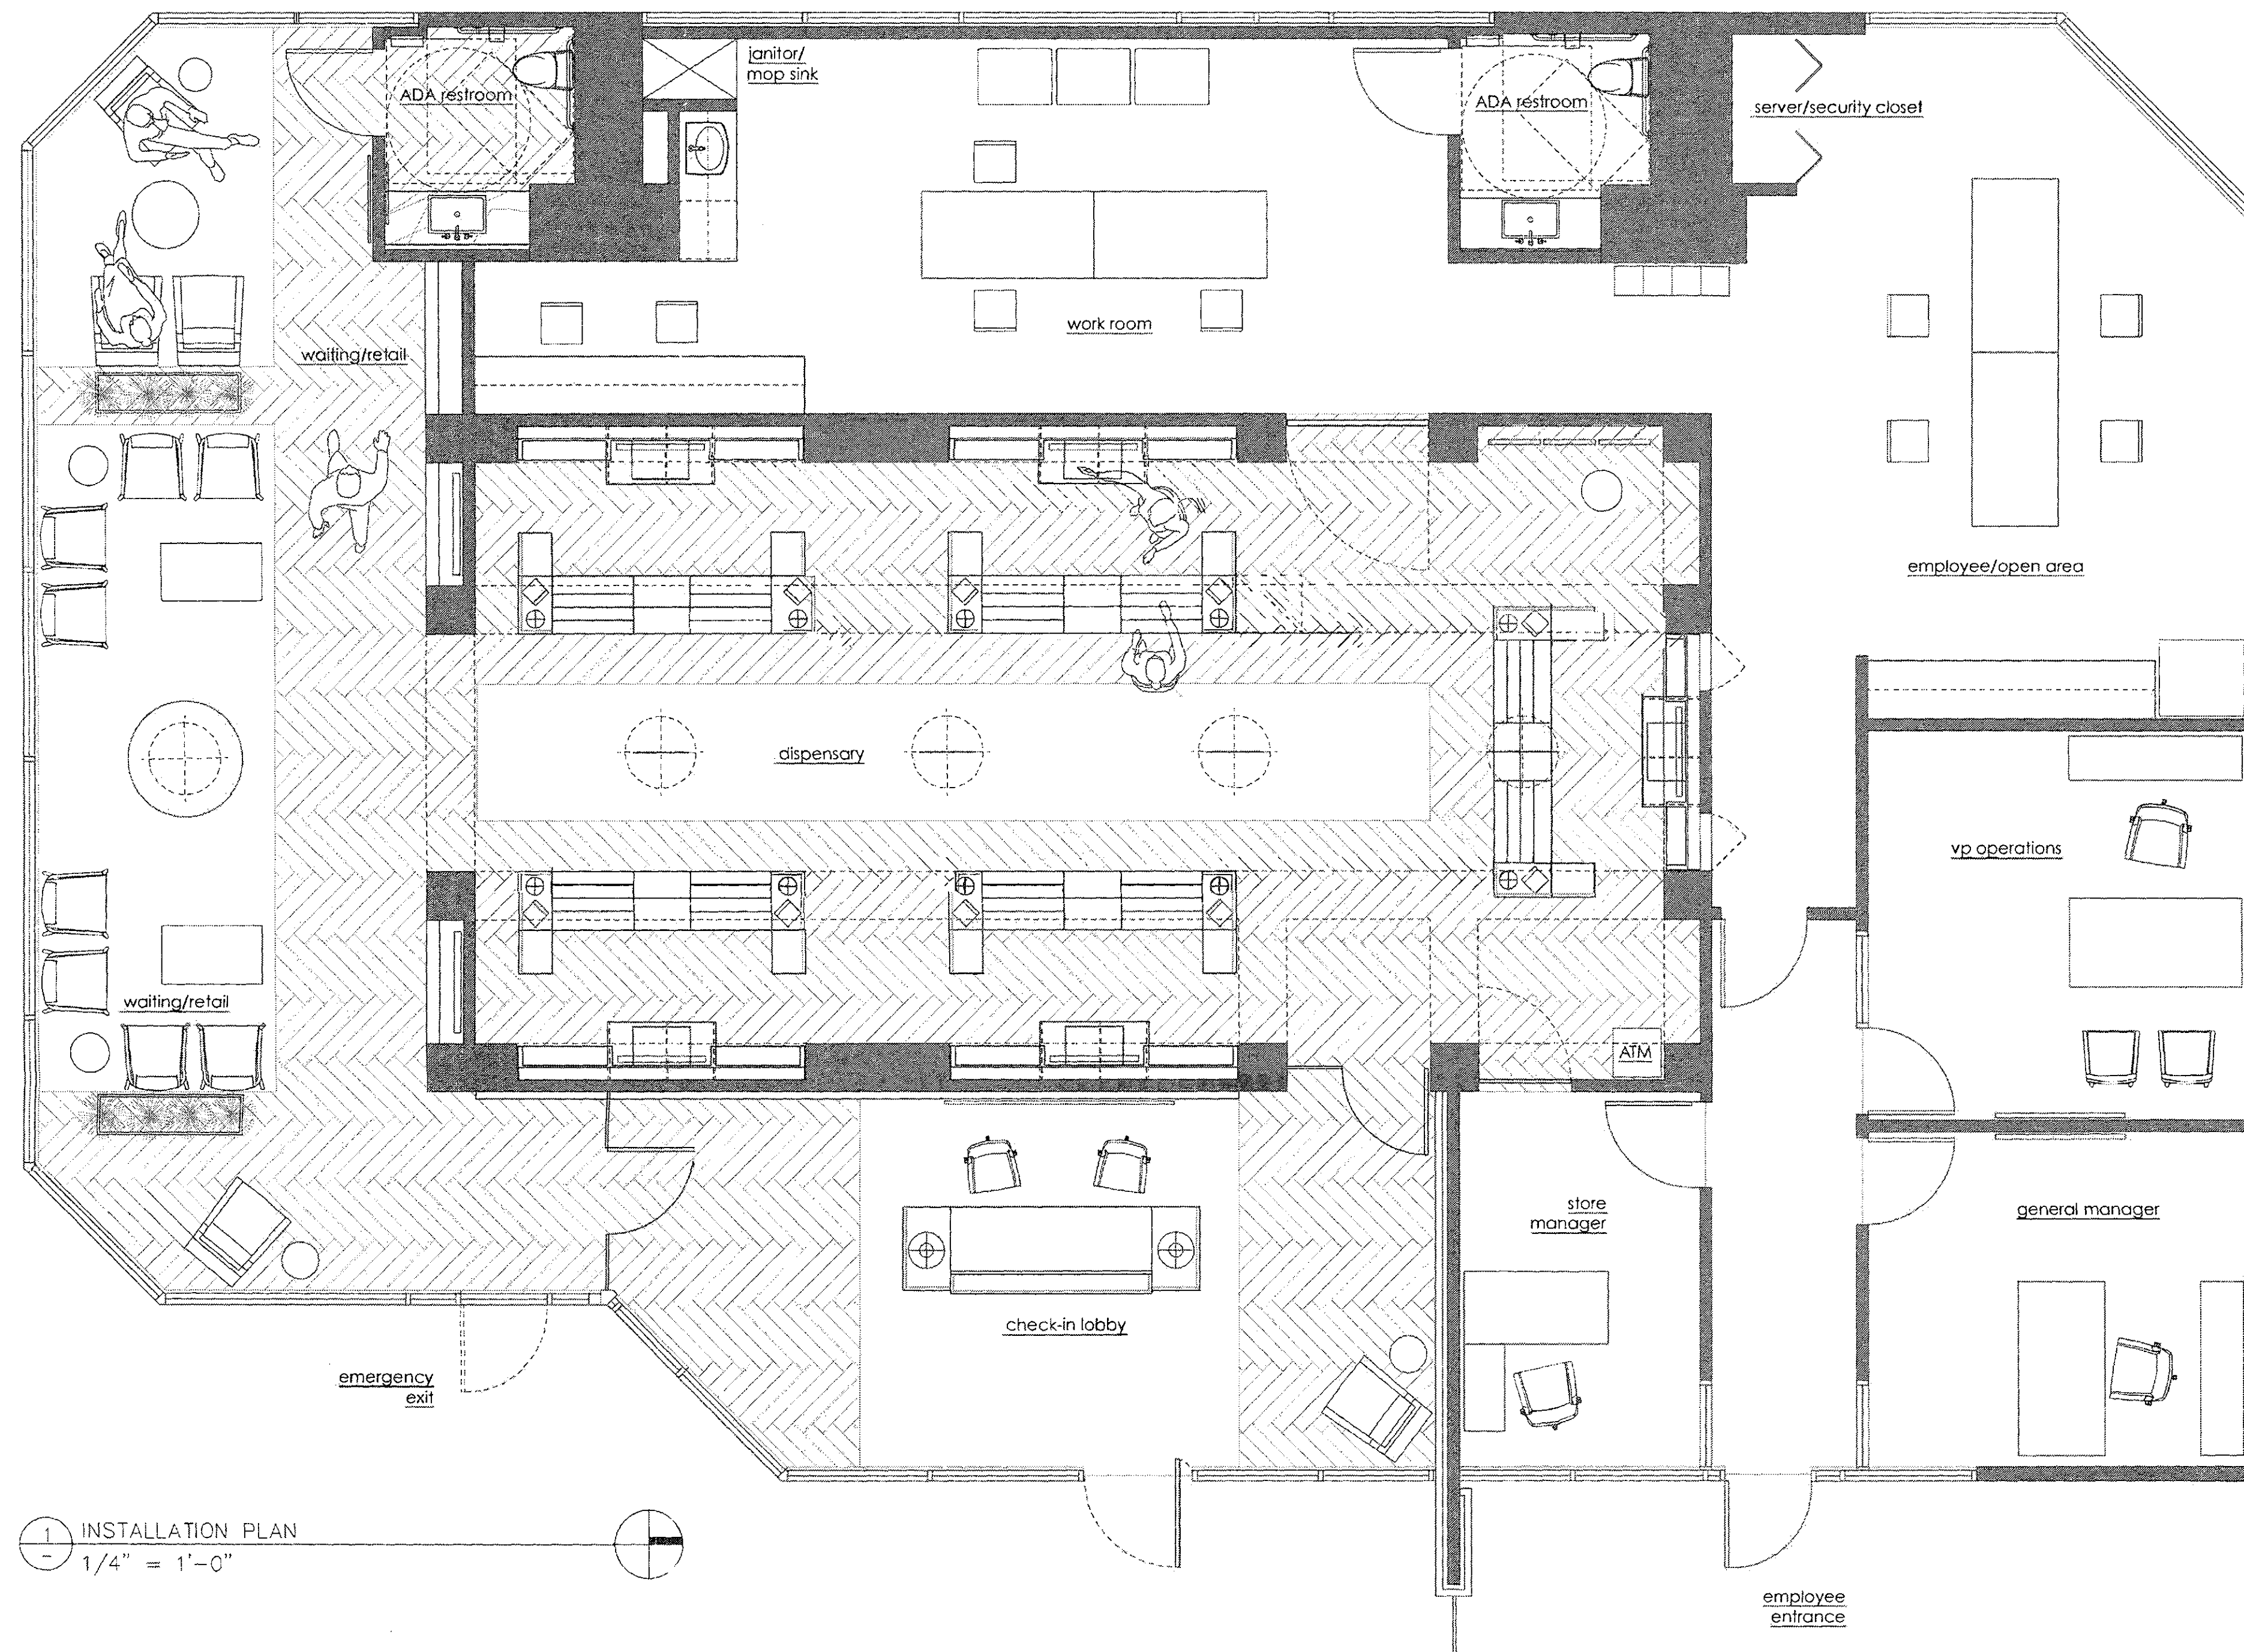

1 INSTALLATION PLAN  
1/4" = 1'-0"