



Simulations  
Photos  
All Graphics (no plans)


**EXHIBIT A  
LEGAL DESCRIPTION  
25' WIDE ROADWAY EASEMENT  
ABANDONMENT**

A STRIP OF LAND 25 FEET IN WIDTH LOCATED IN THE NORTHWEST QUARTER OF SECTION 30, TOWNSHIP 4 NORTH, RANGE 5 EAST OF THE GILA AND SALT RIVER BASE AND MERIDIAN, MARICOPA COUNTY, ARIZONA MORE PARTICULARLY DESCRIBED AS FOLLOWS:

THE NORTH 25 FEET OF LOT 10, PIMA ACRES, A SUBDIVISION RECORDED IN BOOK 79, PAGE 46, MARICOPA COUNTY RECORDER.

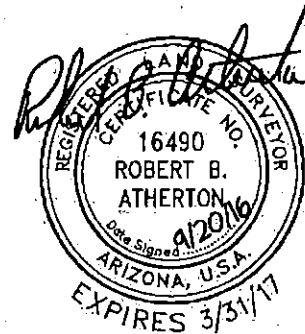

 <b>ATHERTON ENGINEERING, INC.</b> CIVIL ENGINEERS AND LAND SURVEYORS  1203 E. MEADOWBROOK AVE., PHOENIX, AZ 85014-4028 (602) 279-7331 * FAX (602) 230-1908	<b>25 FOOT ROADWAY EASEMENT ABANDONMENT</b>	DESIGNED BY: RBA <hr/> SCALE: N/A <hr/> DATE: 9-20-16 <hr/> JOB NO. 02-15 <hr/> SHEET No. <div style="text-align: center; font-size: 2em; font-weight: bold;">EX1</div> SHEET <u>1</u> OF <u>2</u>
	<b>DR. EDWARD PERLSTEIN</b>  8845 SIERRA PINTA DRIVE SCOTTSDALE, ARIZONA 85255	

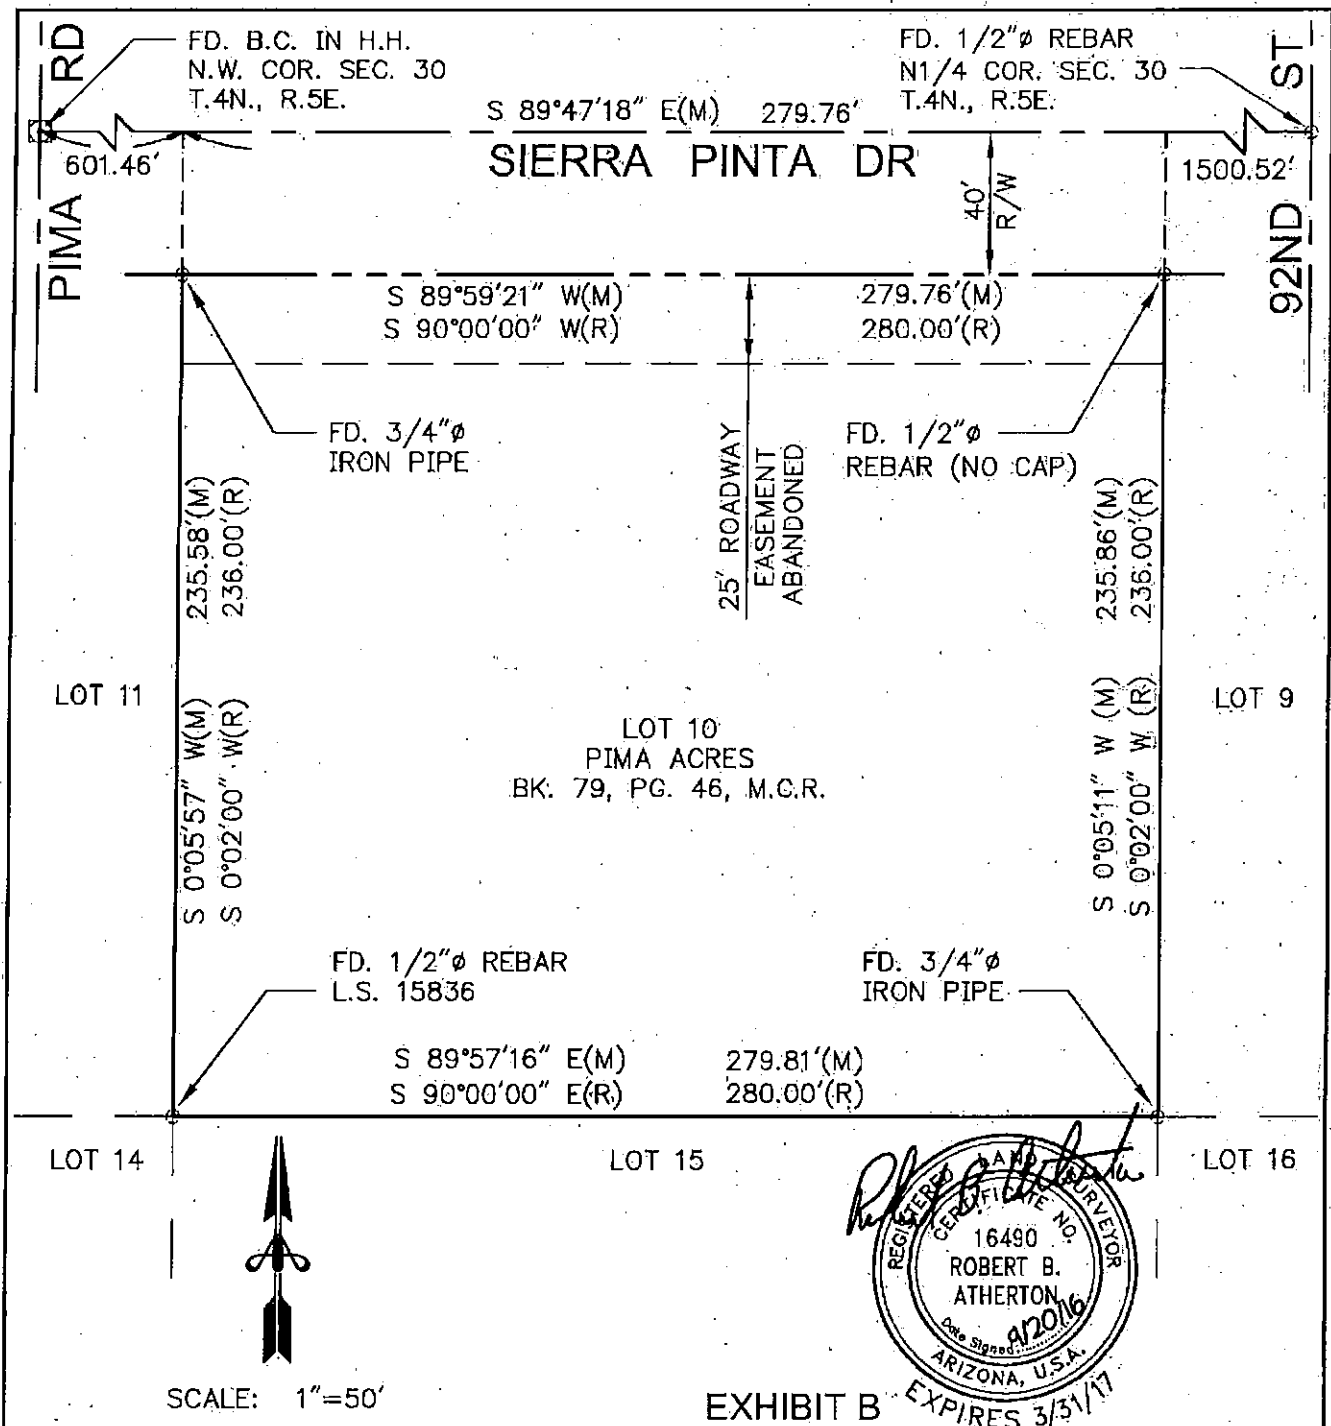

SCALE: 1"=50'

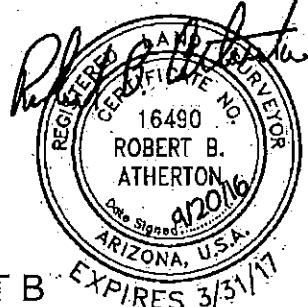



EXHIBIT B EXPIRES 3/31/17

 <b>ATHERTON ENGINEERING, INC.</b> CIVIL ENGINEERS AND LAND SURVEYORS  1203 E. MEADOWBROOK AVE., PHOENIX, AZ 85014-4028 (602) 279-7331 * FAX (602) 230-1908	<b>25 FOOT ROADWAY EASEMENT ABANDONMENT</b>	DESIGNED BY: RBA
	<b>DR. EDWARD PERLSTEIN</b>	SCALE: 1"=50'
	8845 SIERRA PINTA DRIVE SCOTTSDALE, ARIZONA 85255	DATE: 9-20-16
		JOB NO. 02-15
		SHEET No. <b>EX1</b> SHEET 2 OF 2