





Matchline - See Above Right

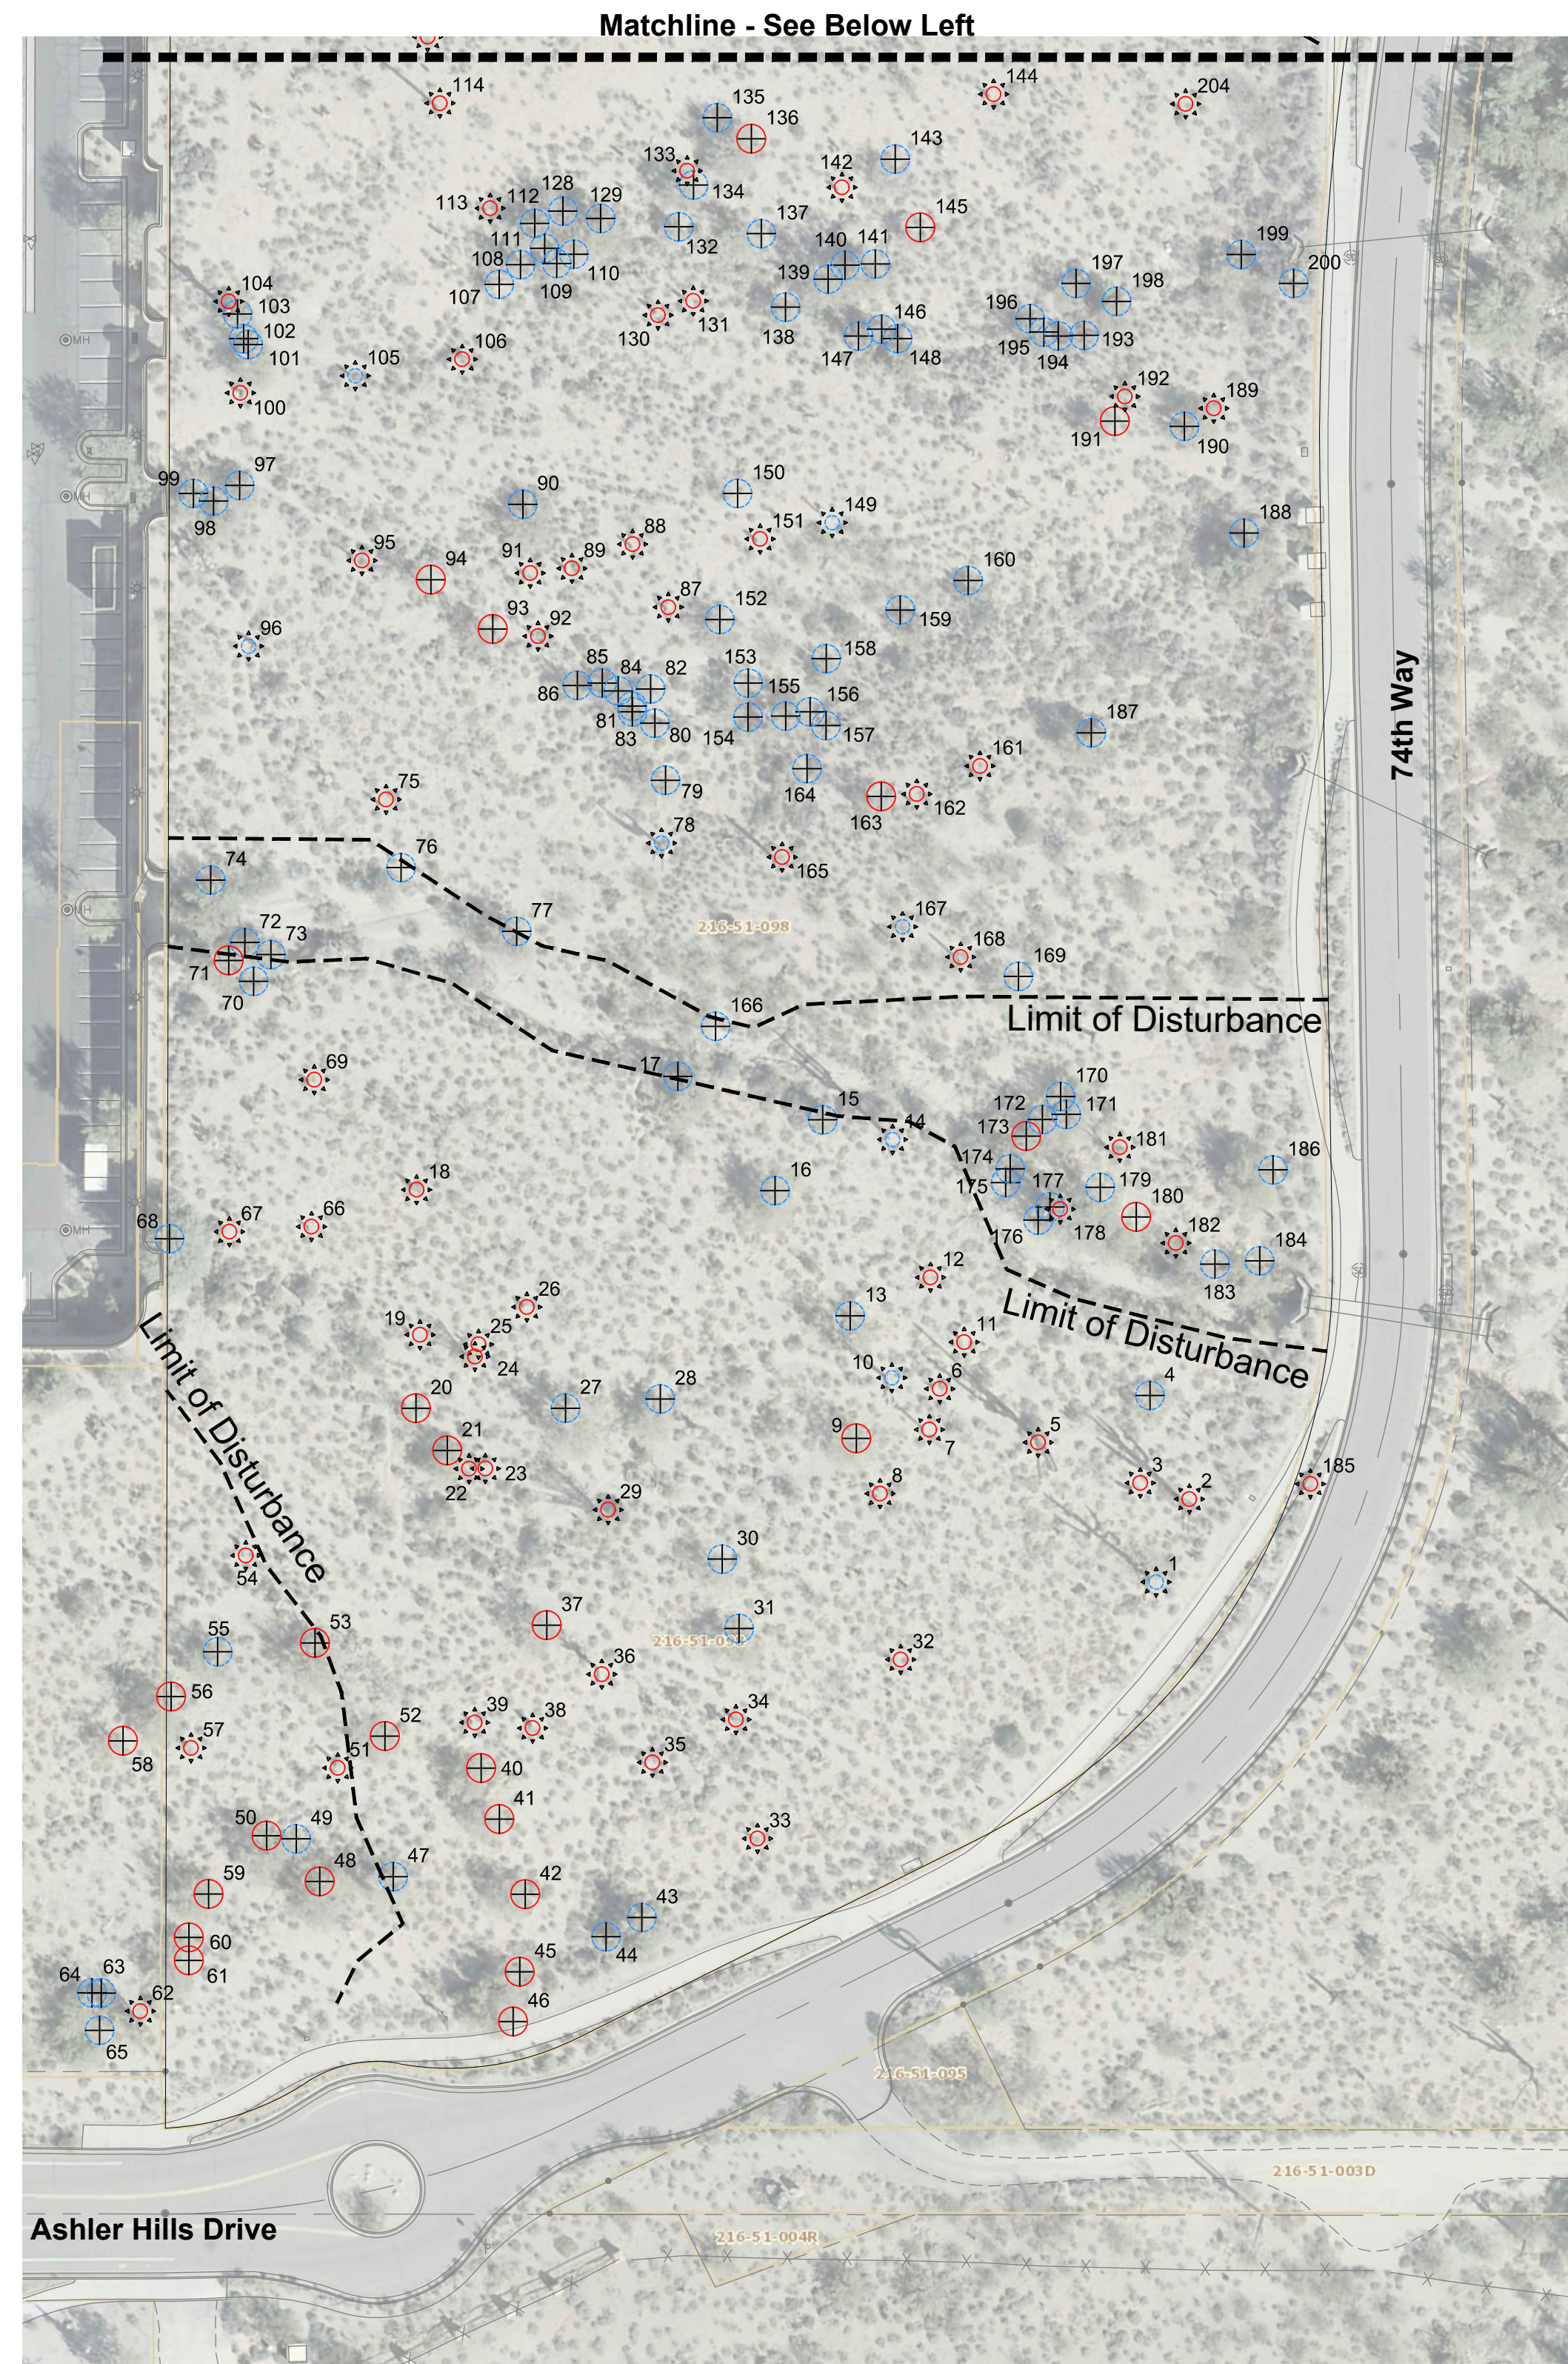

Matchline - See Below Left

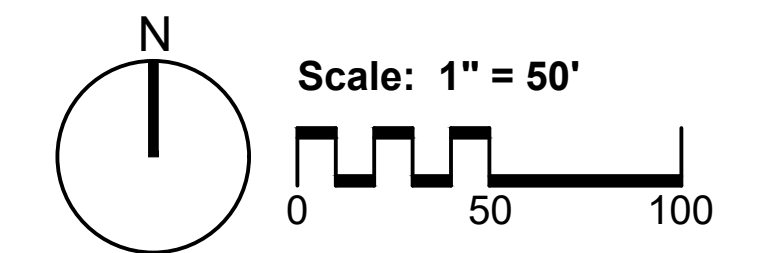

**Plant Legend**

- Tree - Salvageable
- Tree - Non-Salvageable
- Tree - Remain In Place
- Cacti - Salvageable
- Cacti - Non-Salvageable
- Cacti - Remain In Place

**Project Consultants**

Salvage Contractor **Native Resources International**  
 1540 West Happy Valley Road  
 Phoenix, Arizona 85085  
 623-869-6757 (p) • 623-869-6769 (f)  
 Contact: Kevin Brenda - kevin@nativeresources.com



**Native Resources Intl.**  
 1540 W Happy Valley Rd.  
 Phoenix, AZ. 85027  
 Phone (623) 869-6757  
 Fax (623) 869-6769

**Ashler Hills Park**  
 NWC of Ashler Hills Drive & 74th Way  
 Scottsdale, Arizona  
**Native Plant Inventory Plan**

DATE: 1/25/2021  
 REVISION:  
 SCALE: 1" = 50'  
 CHECKED:  
 DRAWN: KB  
 SHEET **1** OF 2

