
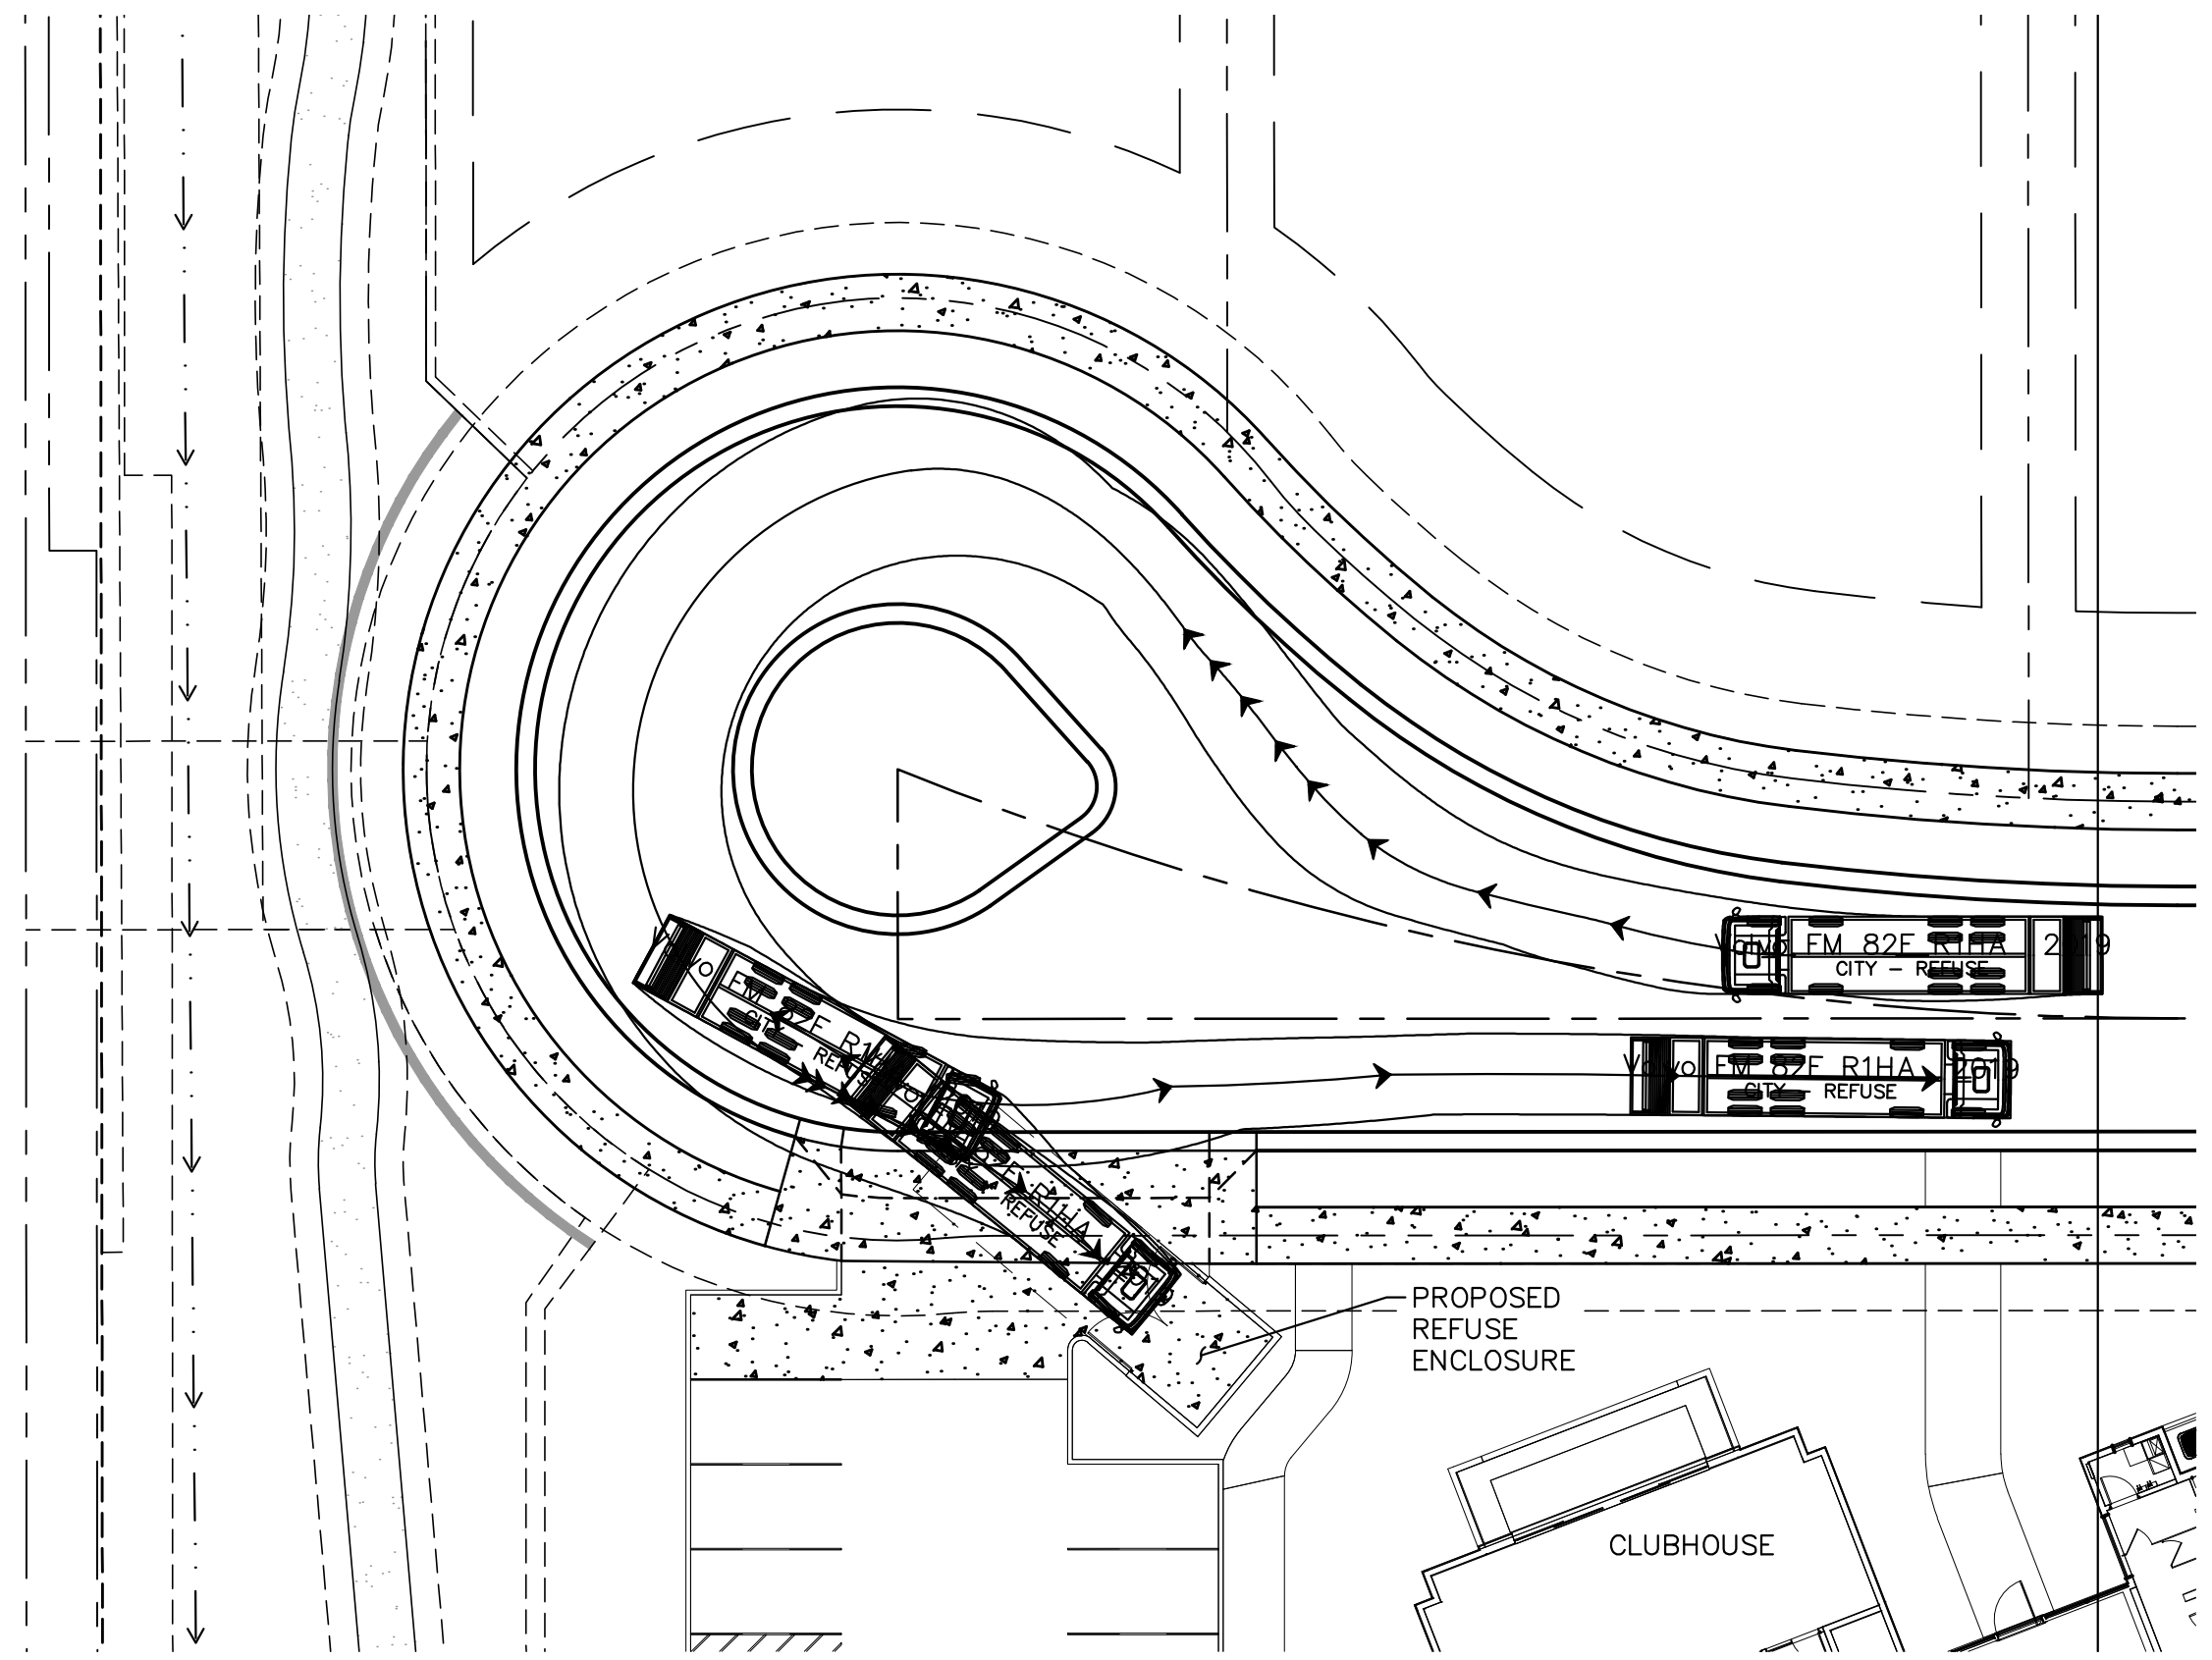
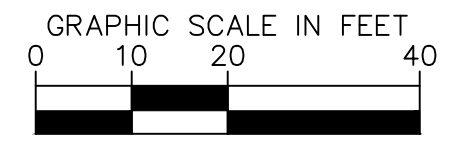


K:\E\1_Civil\1918\000 - 94th St and Bell Rd\CADD\Exhibits\94th and Bell - Refuse Automation Exhibit.dwg Oct 23, 2023 charles.witt
XREFS: 94th-PP.dwg 94th-TRD.dwg 94th-PP.dwg

94TH STREET

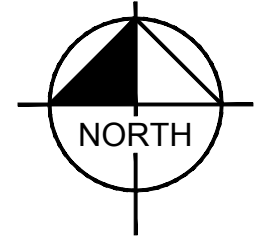

PROPOSED
REFUSE
ENCLOSURE

CLUBHOUSE

