
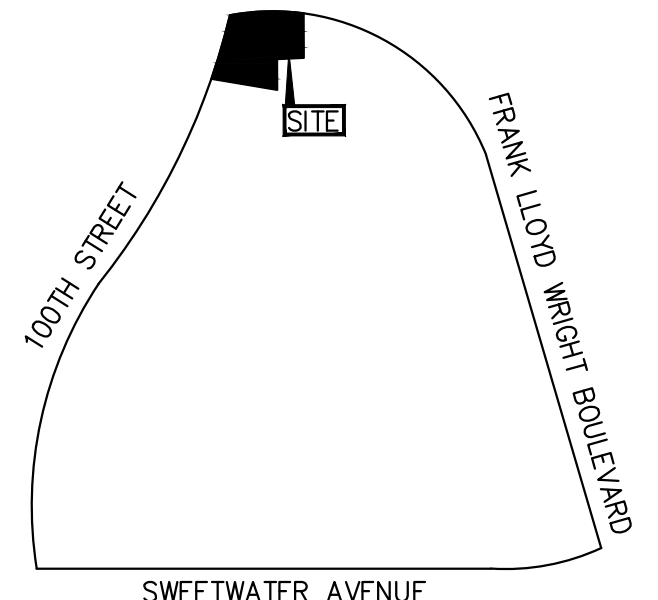


REV	DESCRIPTION	BY	DATE	APPR

K:\EAV_Civil\Horn\Scottsdale\REFP.dwg, Layout: REFUSE PLAN Apr 04, 2023 - 11:11am Hong Dang
 XREFS: xbm xvf xtb xjt xti -PUBLIC XSD
 THIS DOCUMENT IS THE PROPERTY OF KIMLEY-HORN AND ASSOCIATES, INC. IT IS TO BE USED ONLY FOR THE PROJECT AND SITE SPECIFICALLY IDENTIFIED HEREIN. NO PART OF THIS DOCUMENT IS TO BE REPRODUCED OR TRANSMITTED IN ANY FORM OR BY ANY MEANS, WITHOUT THE WRITTEN PERMISSION OF KIMLEY-HORN AND ASSOCIATES, INC.

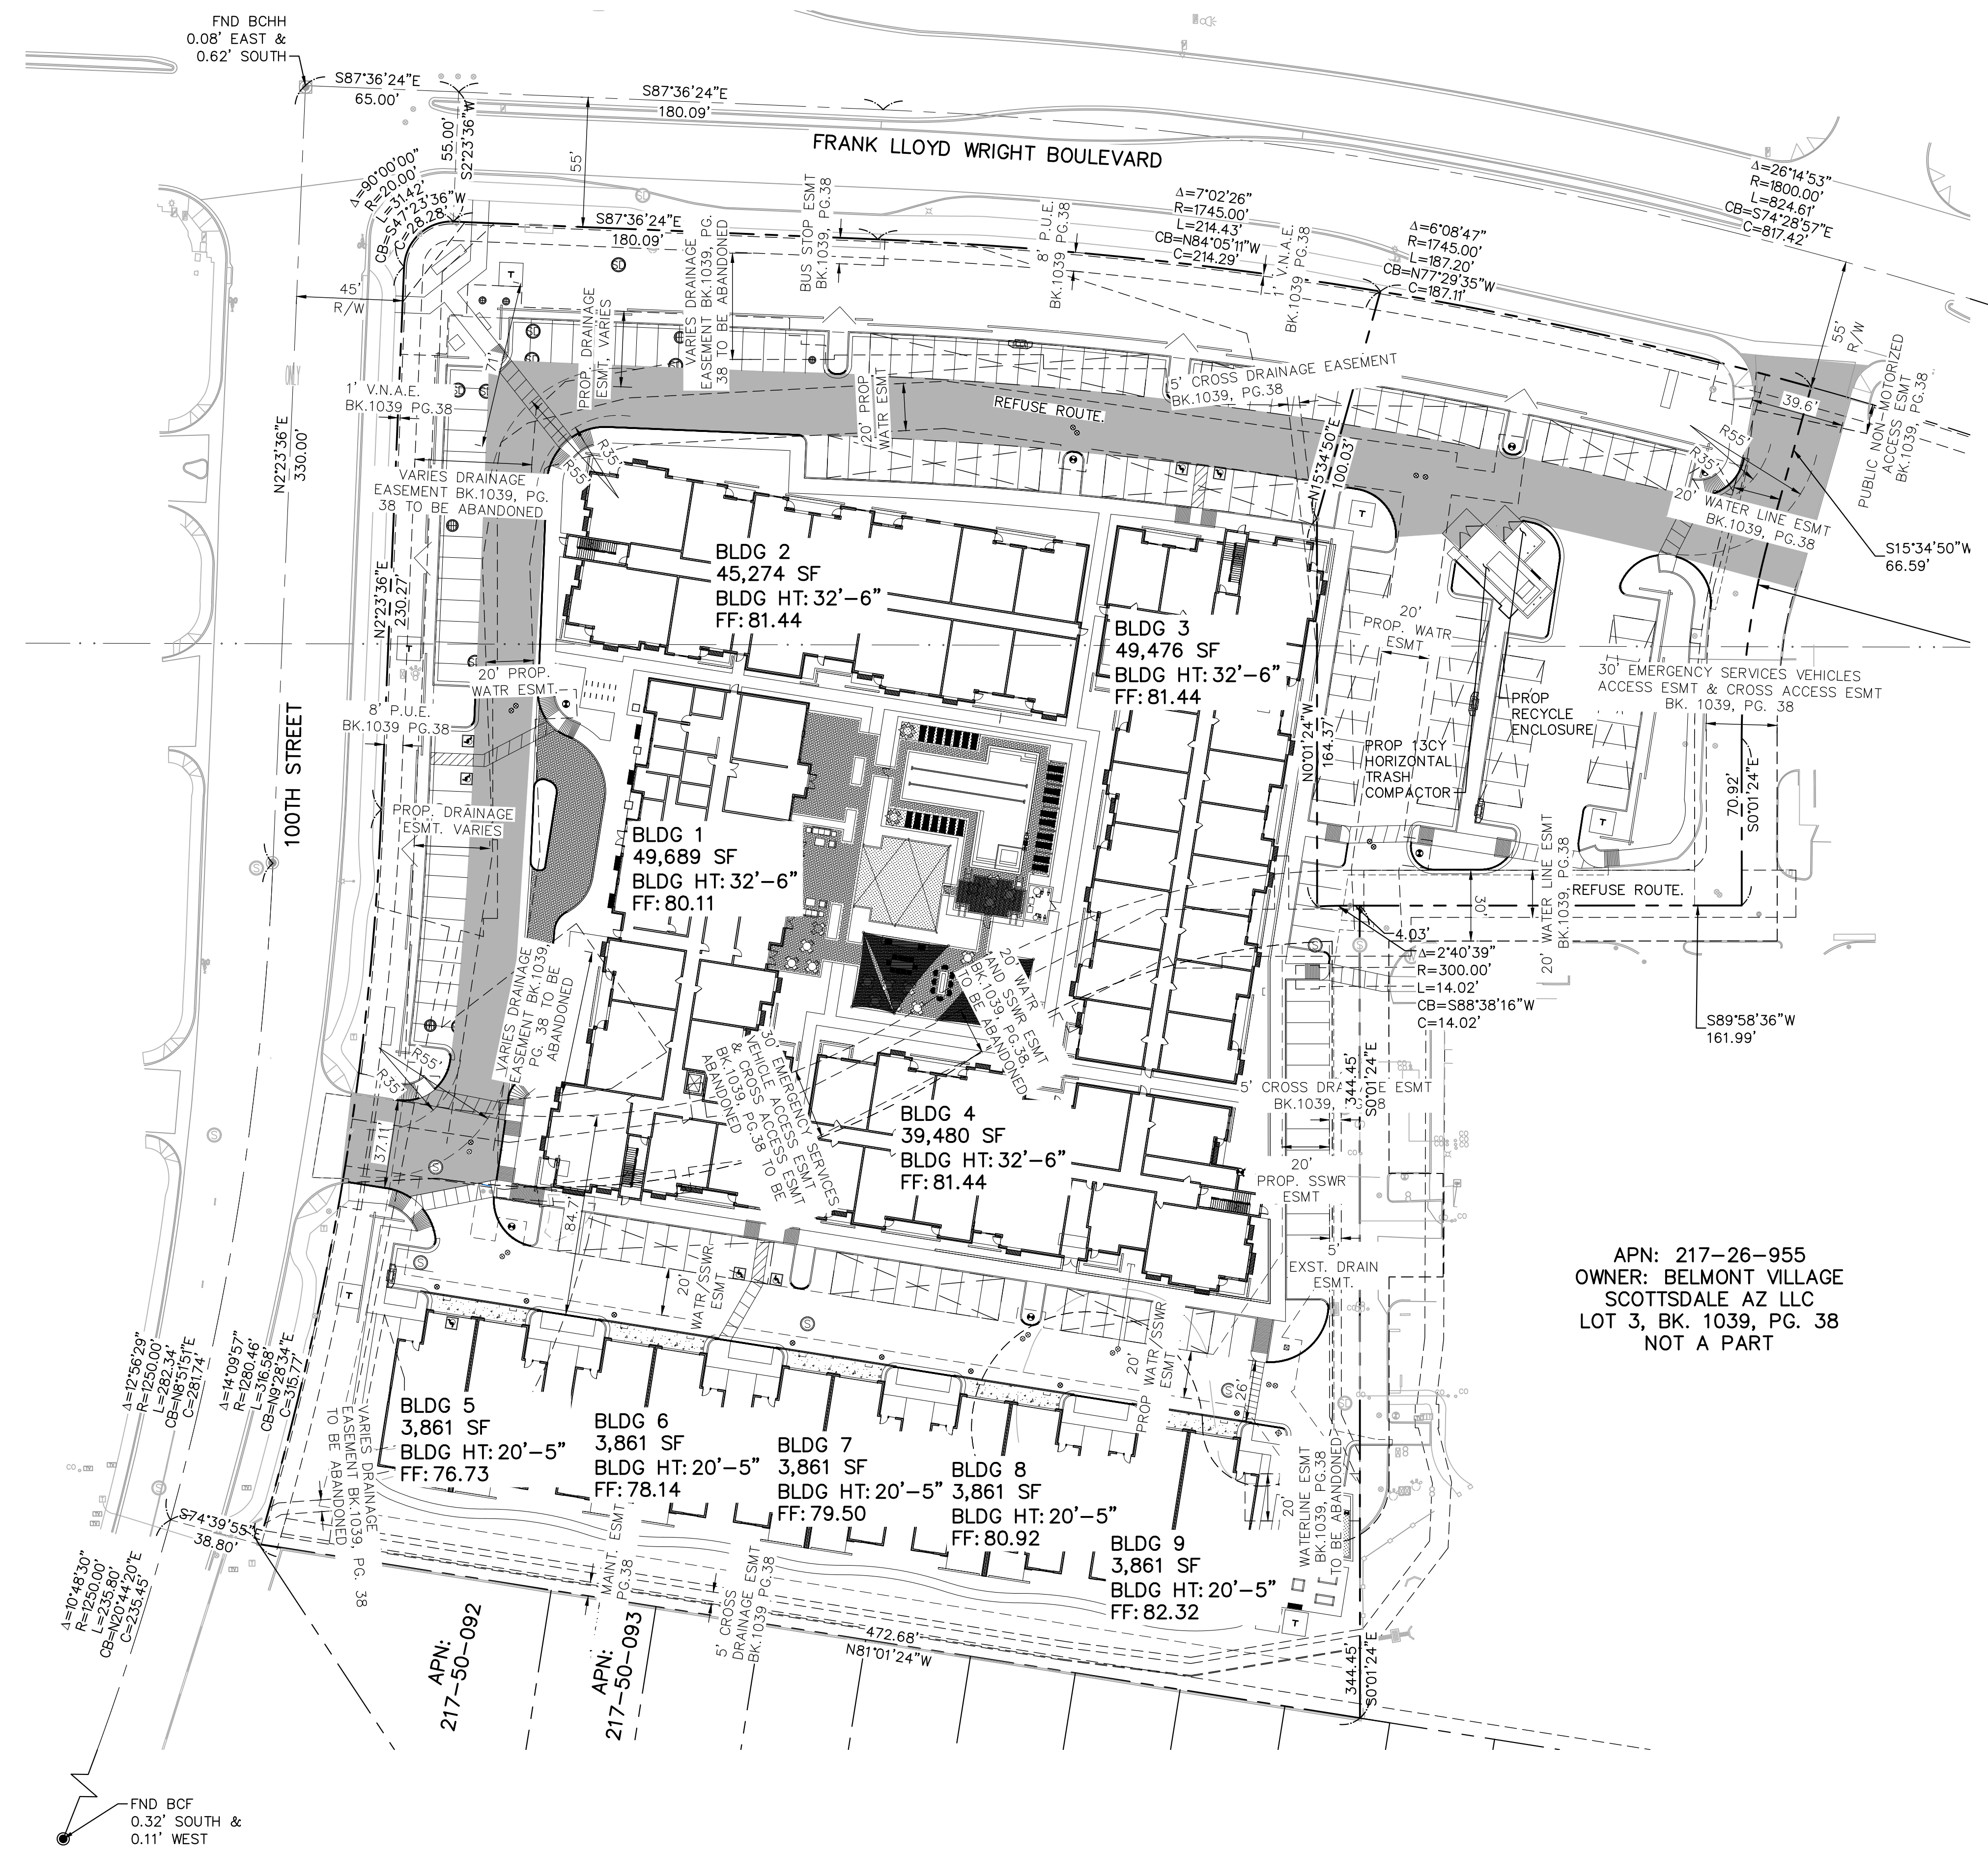


CALCULATED POSITION
NOTHING FND OR SET
PER BK. 1039, PG. 38

CIVIL ENGINEER
 KIMLEY-HORN AND ASSOCIATES, INC.
 1001 W SOUTHERN AVE. SUITE 131
 MESA, ARIZONA 85210
 TEL: (480) 207-2666
 FAX: (602) 944-7423
 CONTACT: STERLING MARGETTS, PE

LEGEND

	CONCRETE HARDSCAPE
	PROPERTY LINE
	BUILDING SETBACK LINE
	PROPOSED CONCRETE SIDEWALK
	PROPOSED CONCRETE CROSSWALK
	FULL ACCESS DRIVEWAY
	REFUSE TURNING RADIUS
	REFUSE ROUTE


APN: 217-26-955
 OWNER: BELMONT VILLAGE
 SCOTTSDALE AZ LLC
 LOT 3, BK. 1039, PG. 38
 NOT A PART

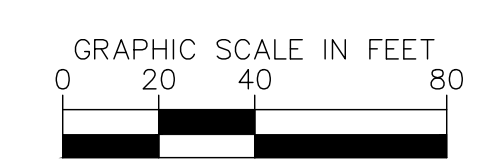

Kimley-Horn © 2023
 1001 West Southern Avenue, Suite 131
 Mesa, Arizona 85210 (480)207-2666

SEC FRANK LLOYD WRIGHT BOULEVARD & 100TH STREET
 REFUSE PLAN
 SCOTTSDALE, ARIZONA

PROJECT No.
291753000
 SCALE (H): 1"=40'
 SCALE (V): NONE
 DRAWN BY: AMF
 DESIGN BY: AMF
 CHECK BY: STM
 DATE: 03/31/2023

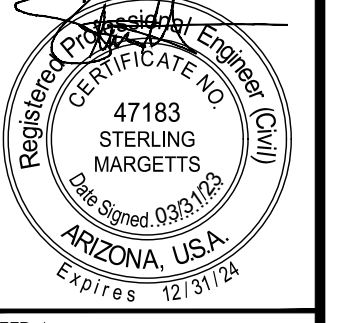

REFP.dwg
 REFUSE PLAN
 26 OF 38 SHEETS