

HEADWATERS
MINIMAL RESIDENTIAL
HEALTH CARE
FACILITY

13860 & 13870 N FRANK LLOYD WRIGHT BL
SCOTTSDALE, AZ 85260



SANTULAN
ARCHITECTURE

3457 RINGSBY CT, #209
DENVER, CO 80216
303-825-2595

COPYRIGHT 2022
SANTULAN ARCHITECTURE

SYDNOR

DOUGLAS SYDNOR
ARCHITECT & ASSOCIATES, INC.
4806 N. 78TH PLACE
SCOTTSDALE, AZ 85251
480.206.4593


REZONING SUBMITTAL #1
2022.11.14

REZONING SUBMITTAL #2
2023.03.17

REZONING SUBMITTAL #3
2023.07.27

21-y-4

CLUBHOUSE &
WELLNESS
ENLARGED PLAN

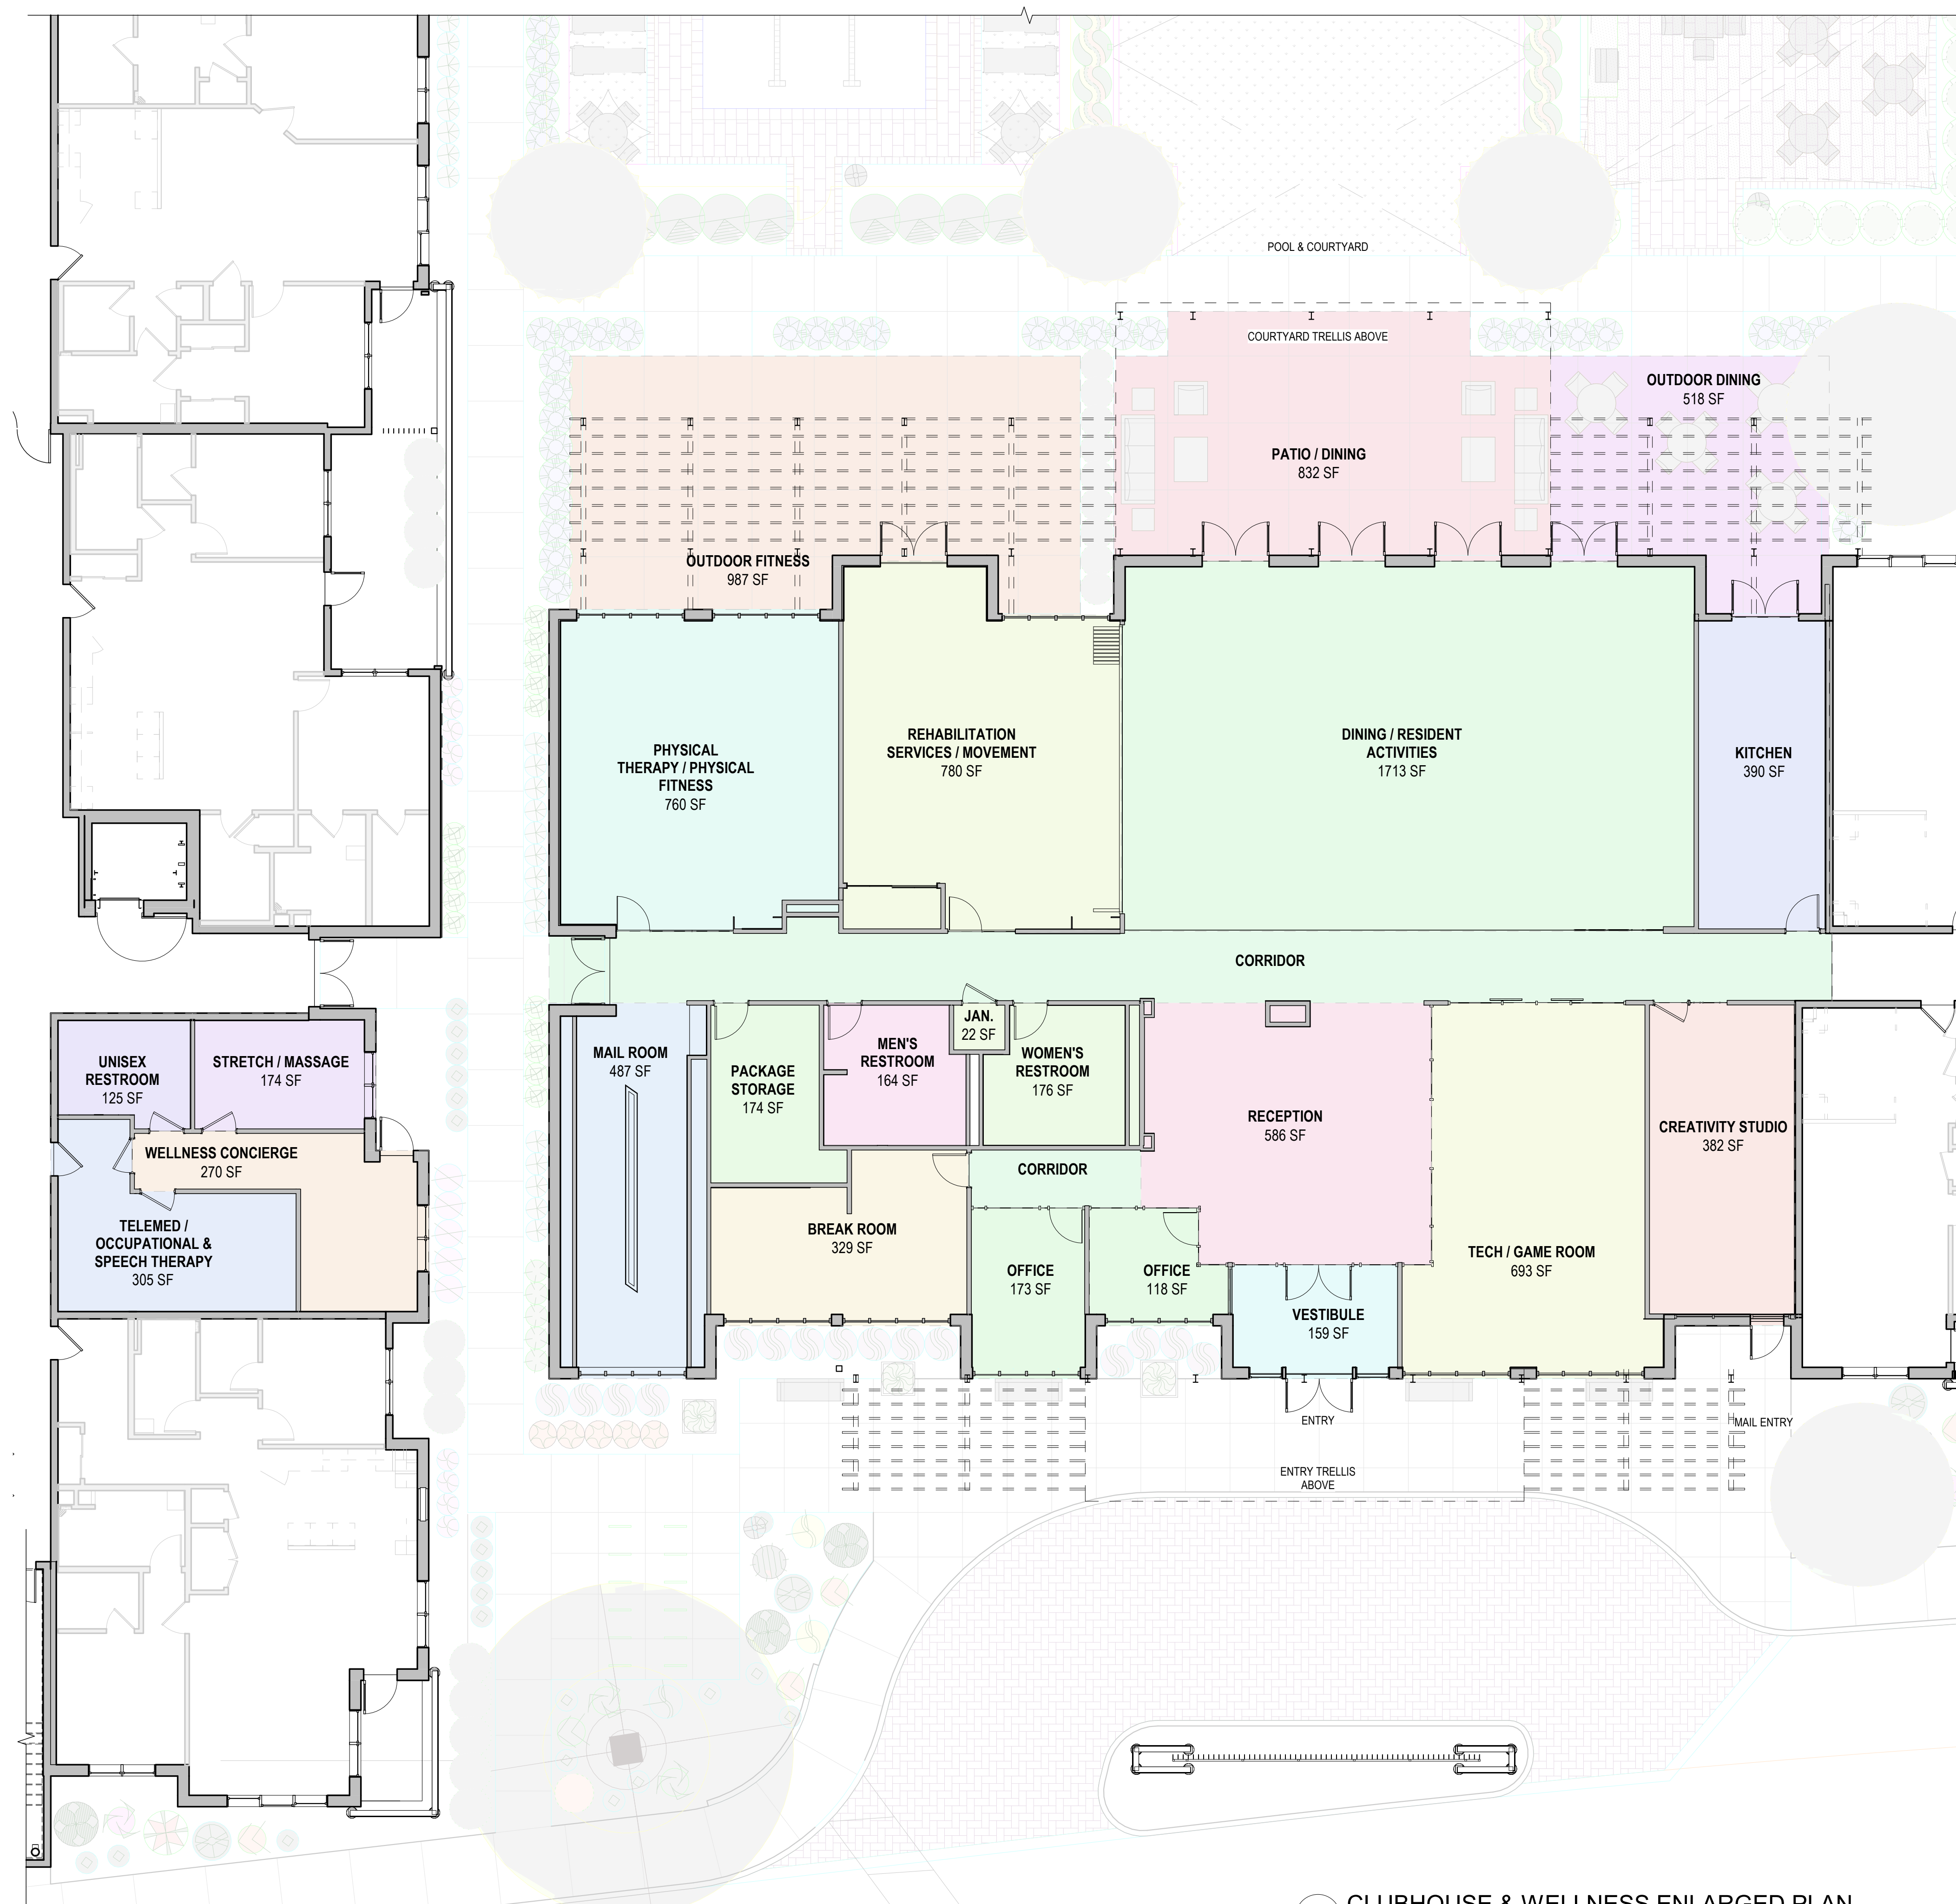

1 CLUBHOUSE & WELLNESS ENLARGED PLAN
SCALE: 1/8" = 1'-0"