


PROJECT DATA

OCCUPANCY GROUP	GROUP I
TYPE OF CONSTRUCTION	11 - FR
FLOOR AREA	45315 SF
BUILDING HEIGHT	34'
NUMBER OF STORIES	2
OCCUPANT LOAD	378

PARKING CALCULATION

SPECIALIZED CARE FACILITIES	0.5 PER BED
RESIDENT BEDS	56
PARKING REQUIRED	28 SPACES

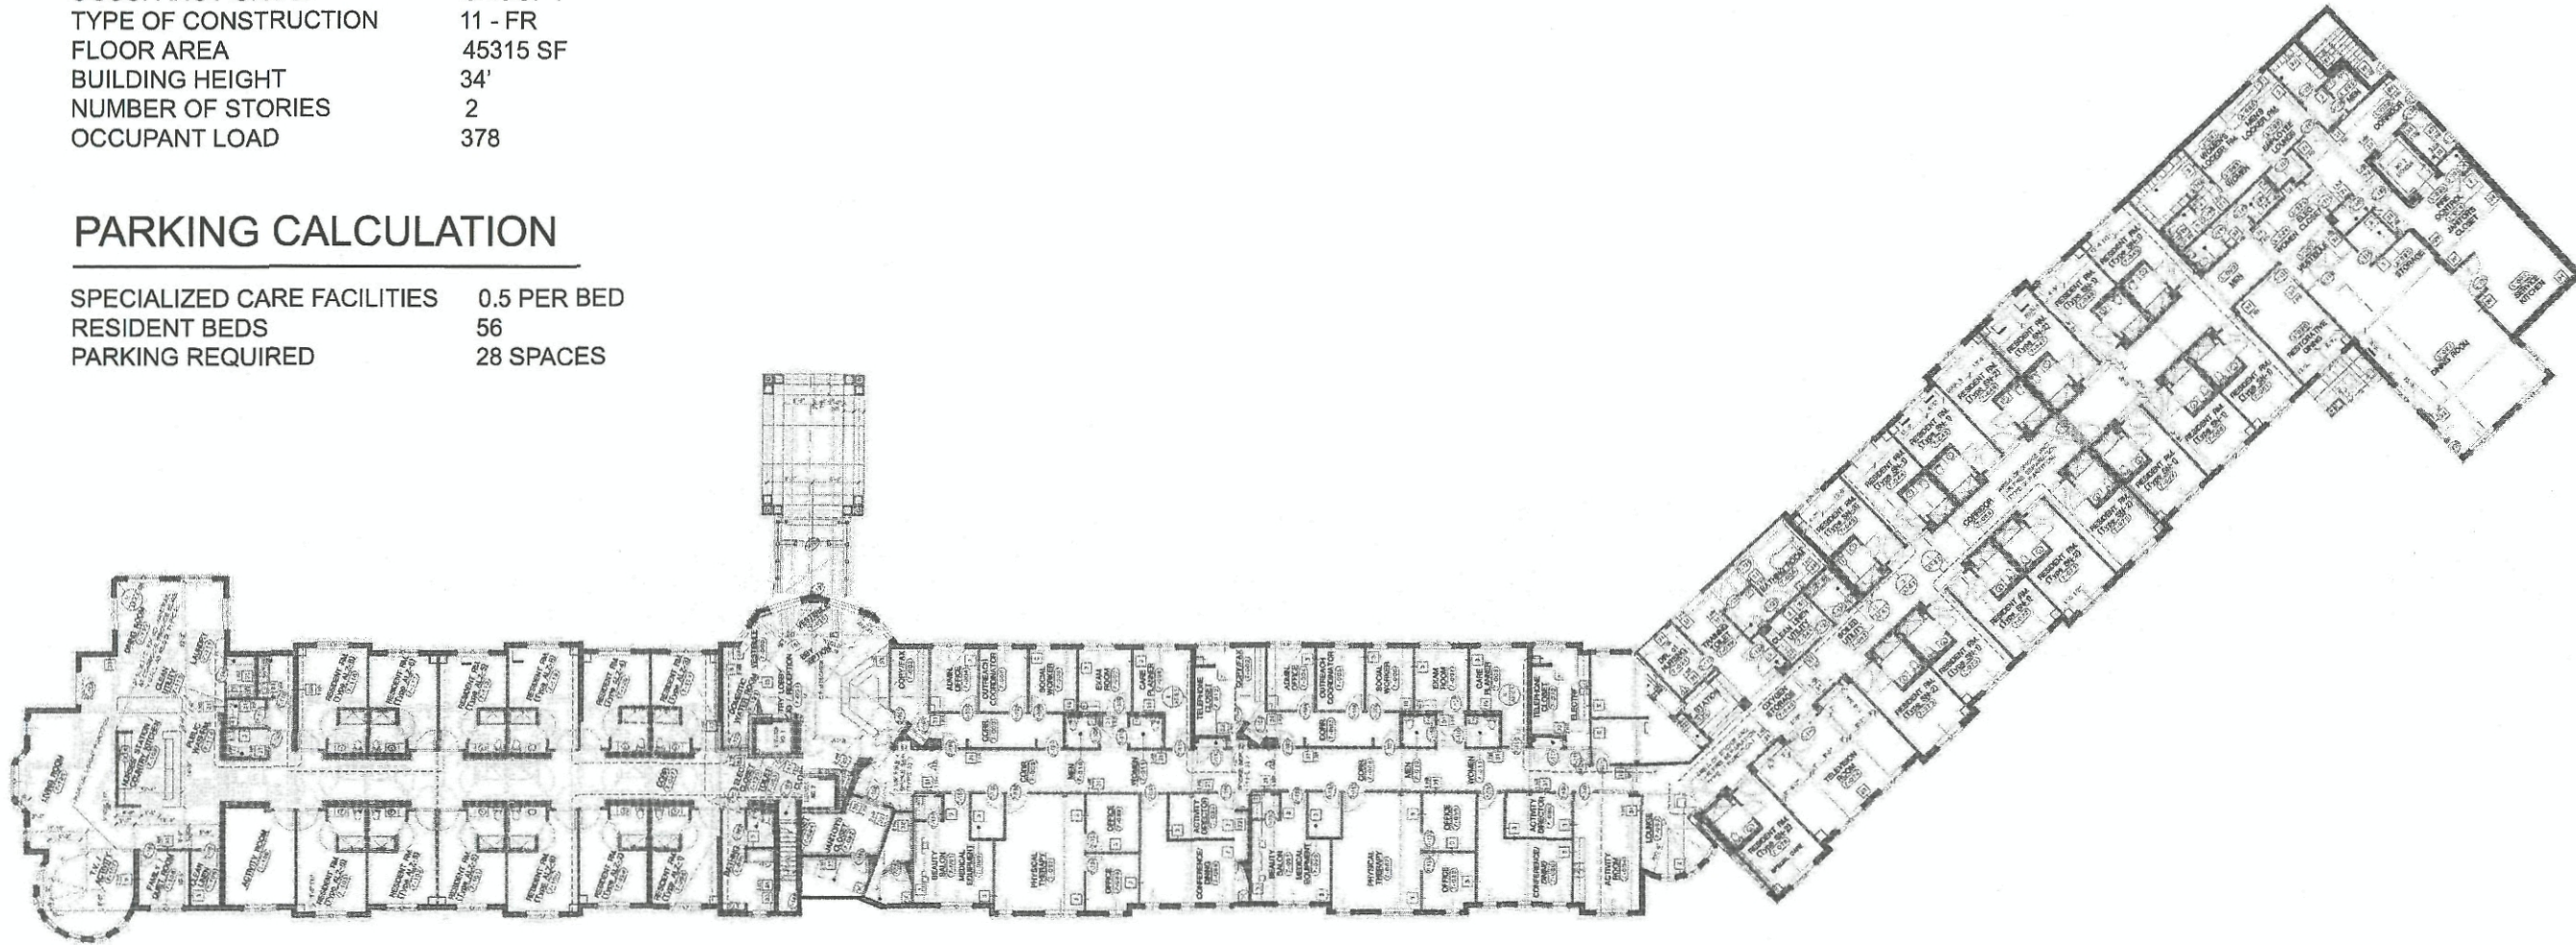

CARE CENTER
FIRST FLOOR PLAN

DATE: 08.03.05

0 16 32 48 64 80 96




KENDLE DESIGN
COLLABORATIVE

SILVERSTONE
SCOTTSDALE, ARIZONA

CONCEPTUAL DESIGN BASED ON DOCUMENTS BY SCB ARCHITECTS

13-UP-2005
9-1-05

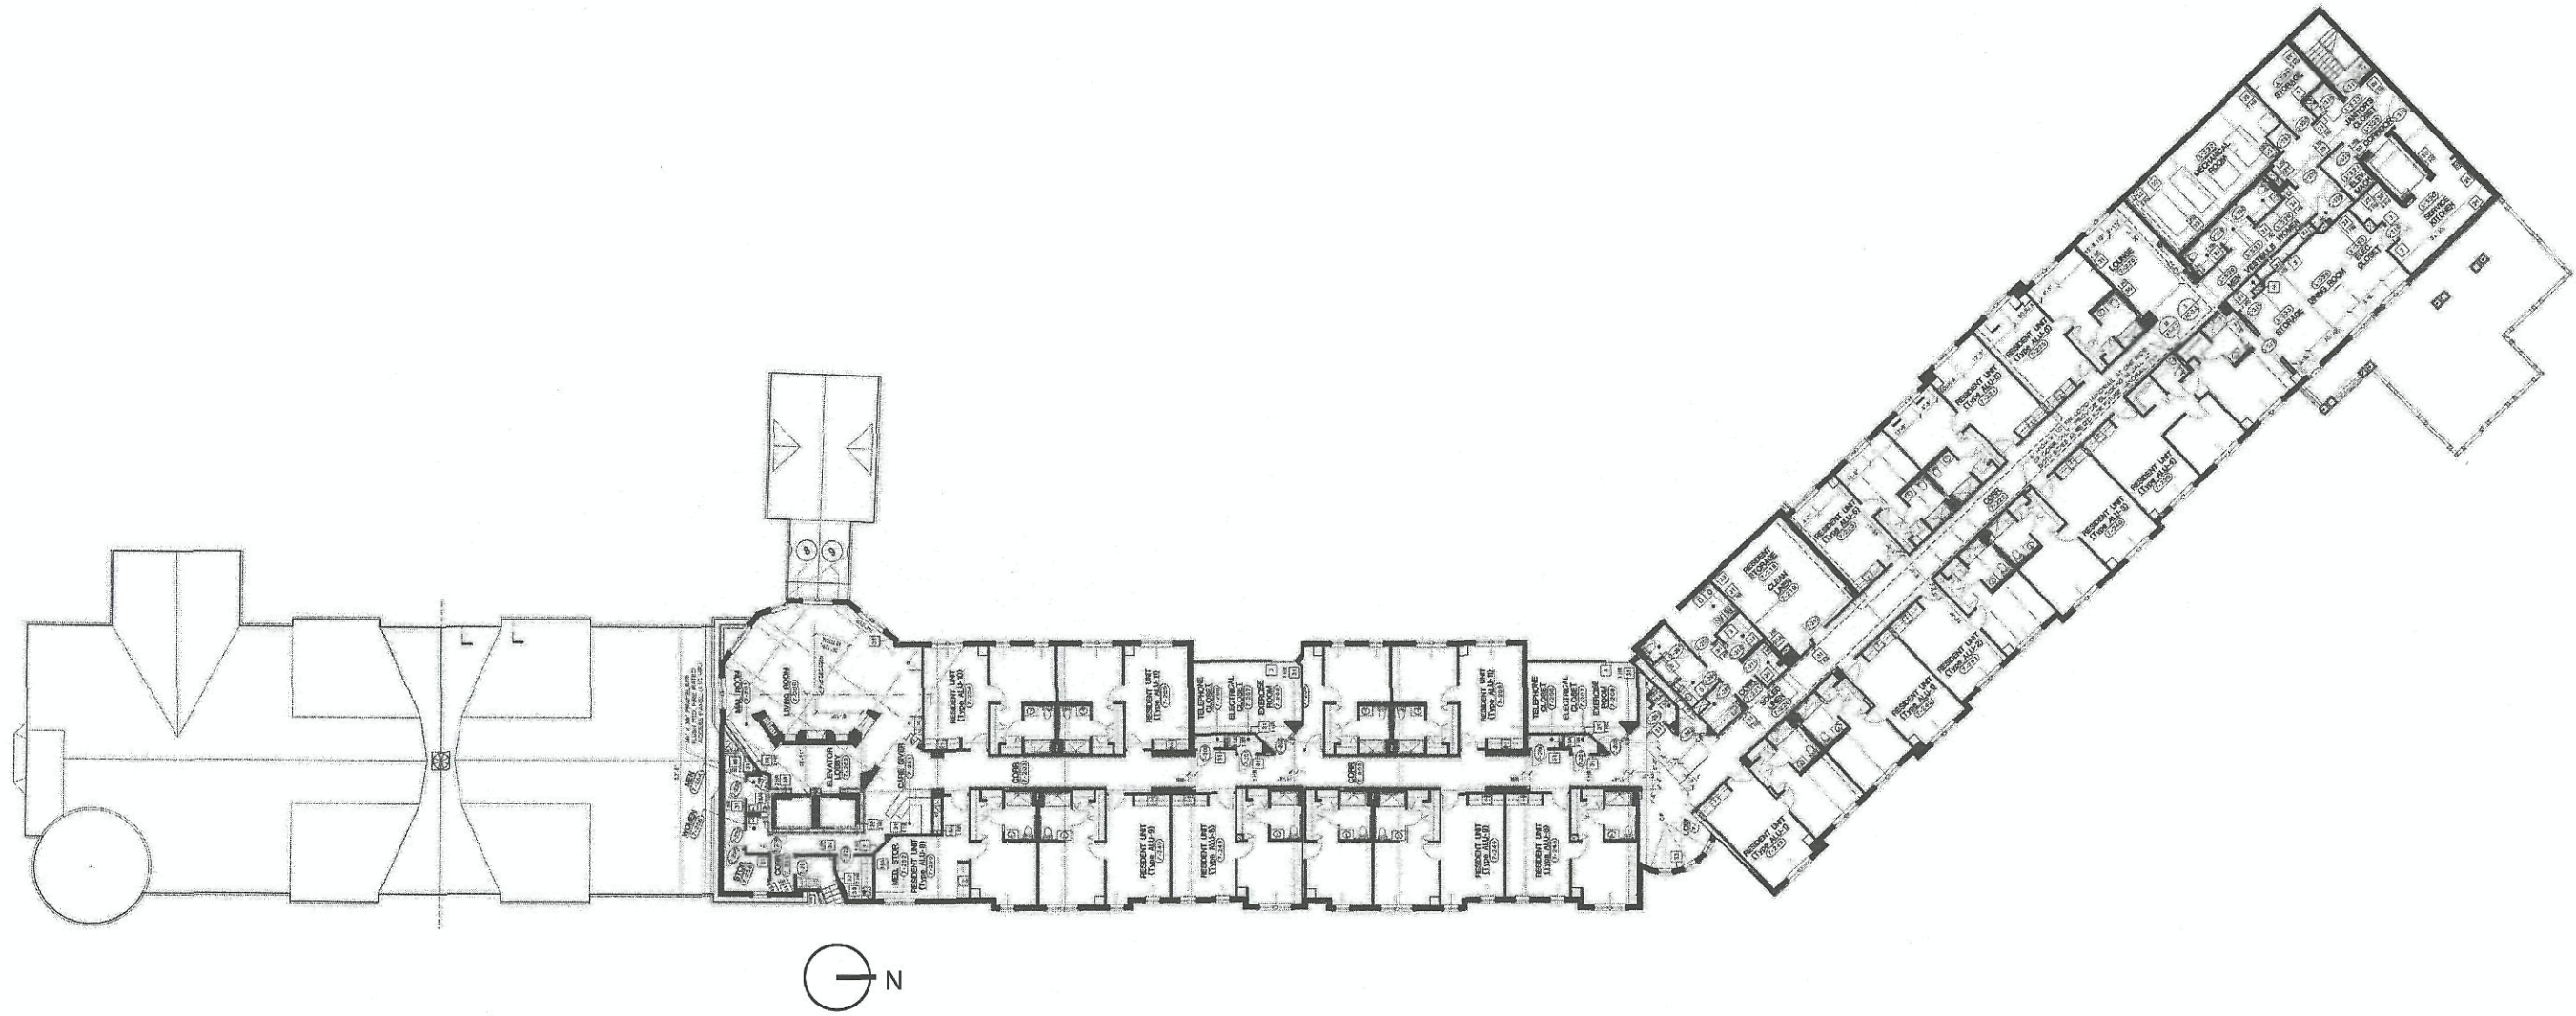

CARE CENTER
 SECOND FLOOR PLAN
 DATE: 08.03.05

0 16 32 48 64 80 96



SILVERSTONE

SCOTTSDALE, ARIZONA

CONCEPTUAL DESIGN BASED ON DOCUMENTS BY SCB ARCHITECTS


13-UP-2005
 9-1-05

PROJECT DATA

OCCUPANCY GROUP	GROUP I
TYPE OF CONSTRUCTION	11 - FR
FLOOR AREA	45315 SF
BUILDING HEIGHT	34'
NUMBER OF STORIES	2
OCCUPANT LOAD	378


PARKING CALCULATION

SPECIALIZED CARE FACILITIES	0.5 PER BED
RESIDENT BEDS	56
PARKING REQUIRED	28 SPACES

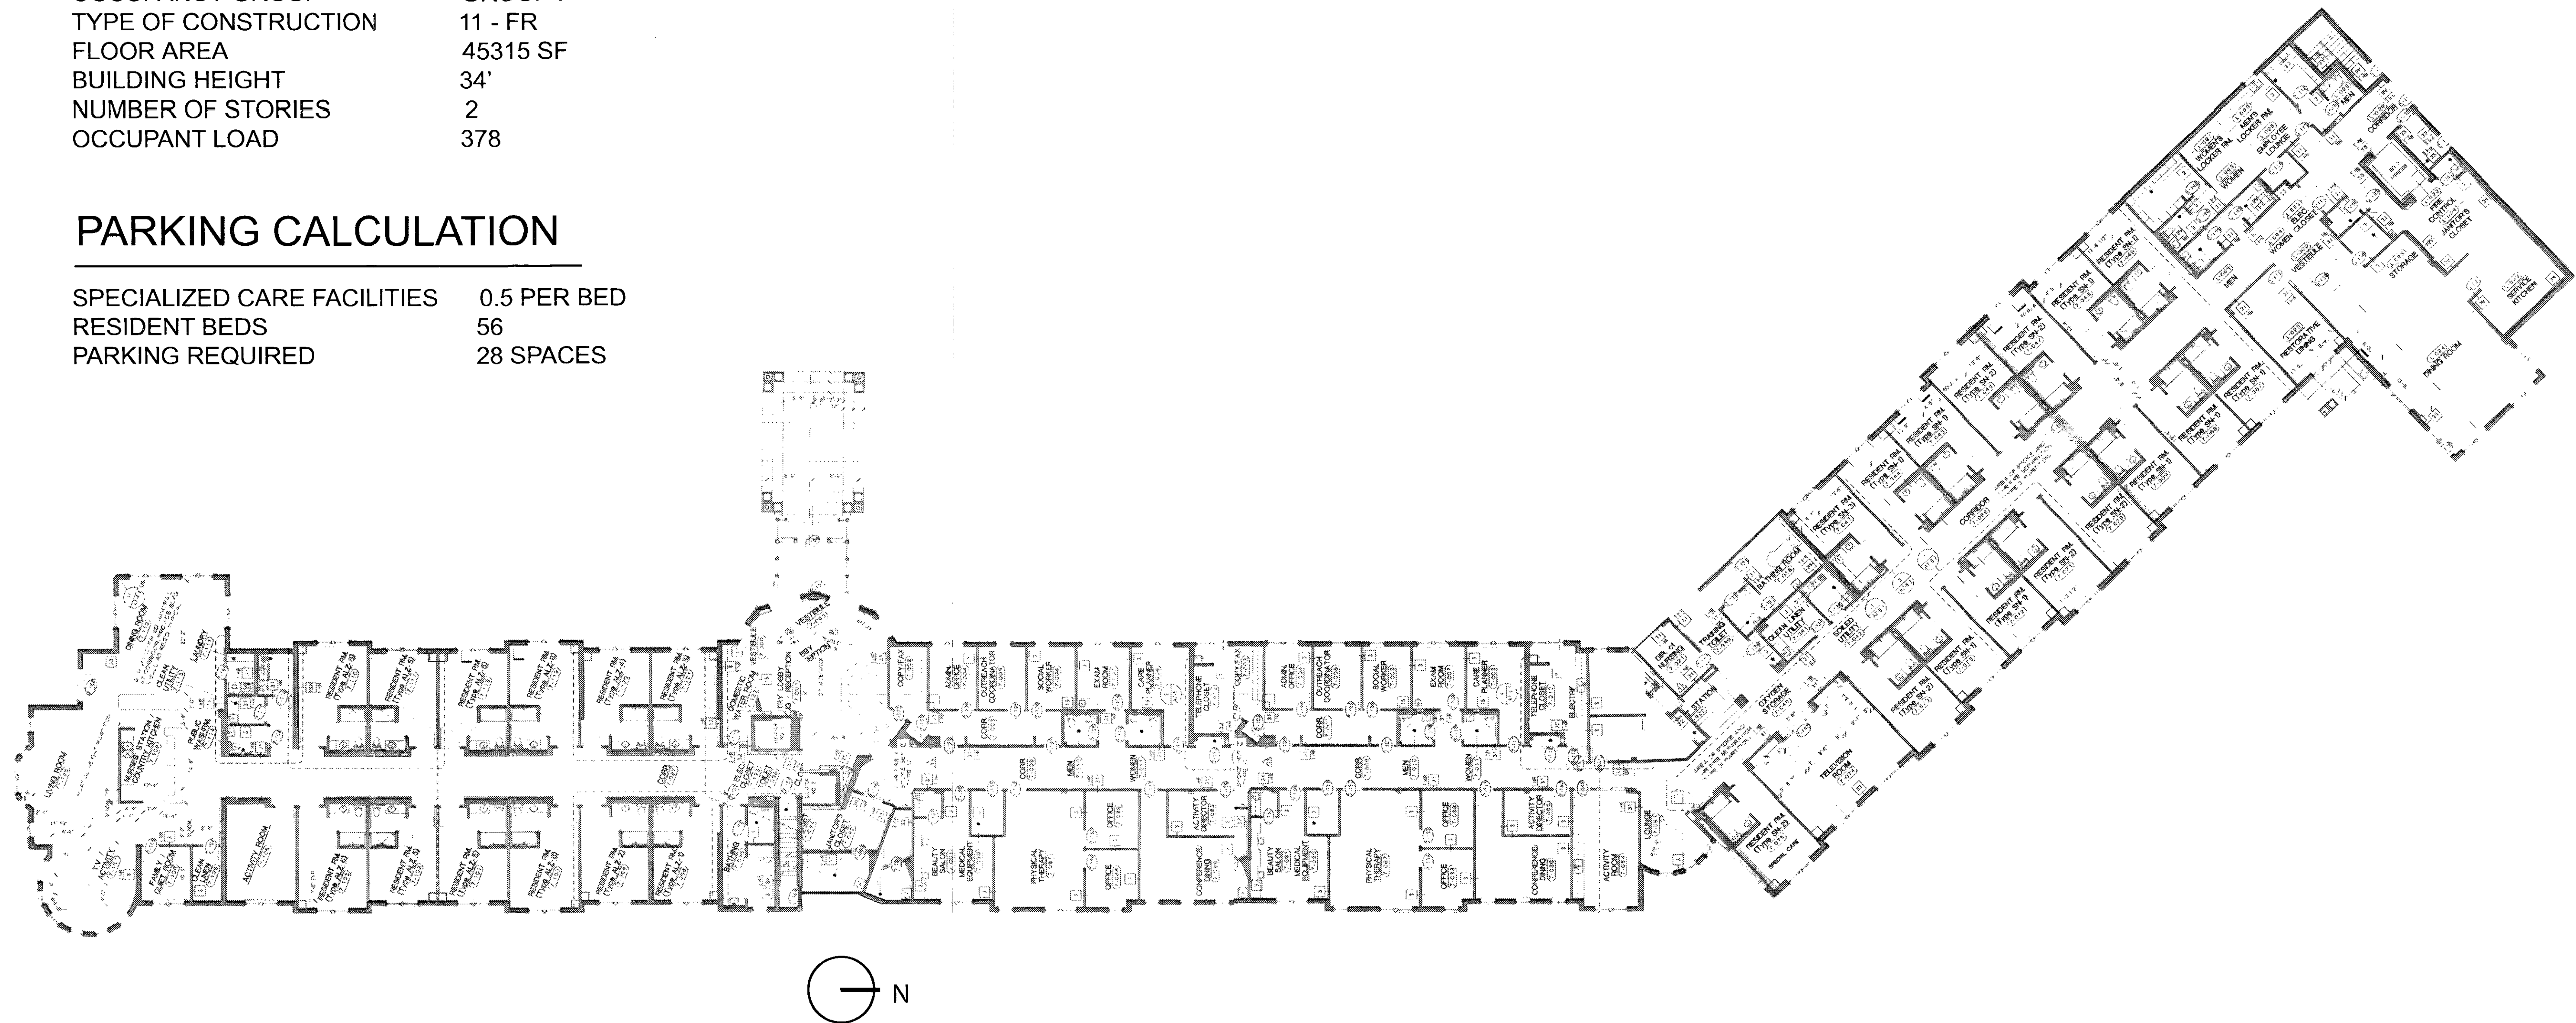

CARE CENTER
FIRST FLOOR PLAN
DATE: 08.03.05


0 16 32 48 64 80 96

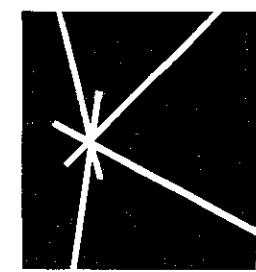

KENDLE DESIGN
COLLABORATIVE

SILVERSTONE
SCOTTSDALE, ARIZONA

CONCEPTUAL DESIGN BASED ON DOCUMENTS BY SCB ARCHITECTS

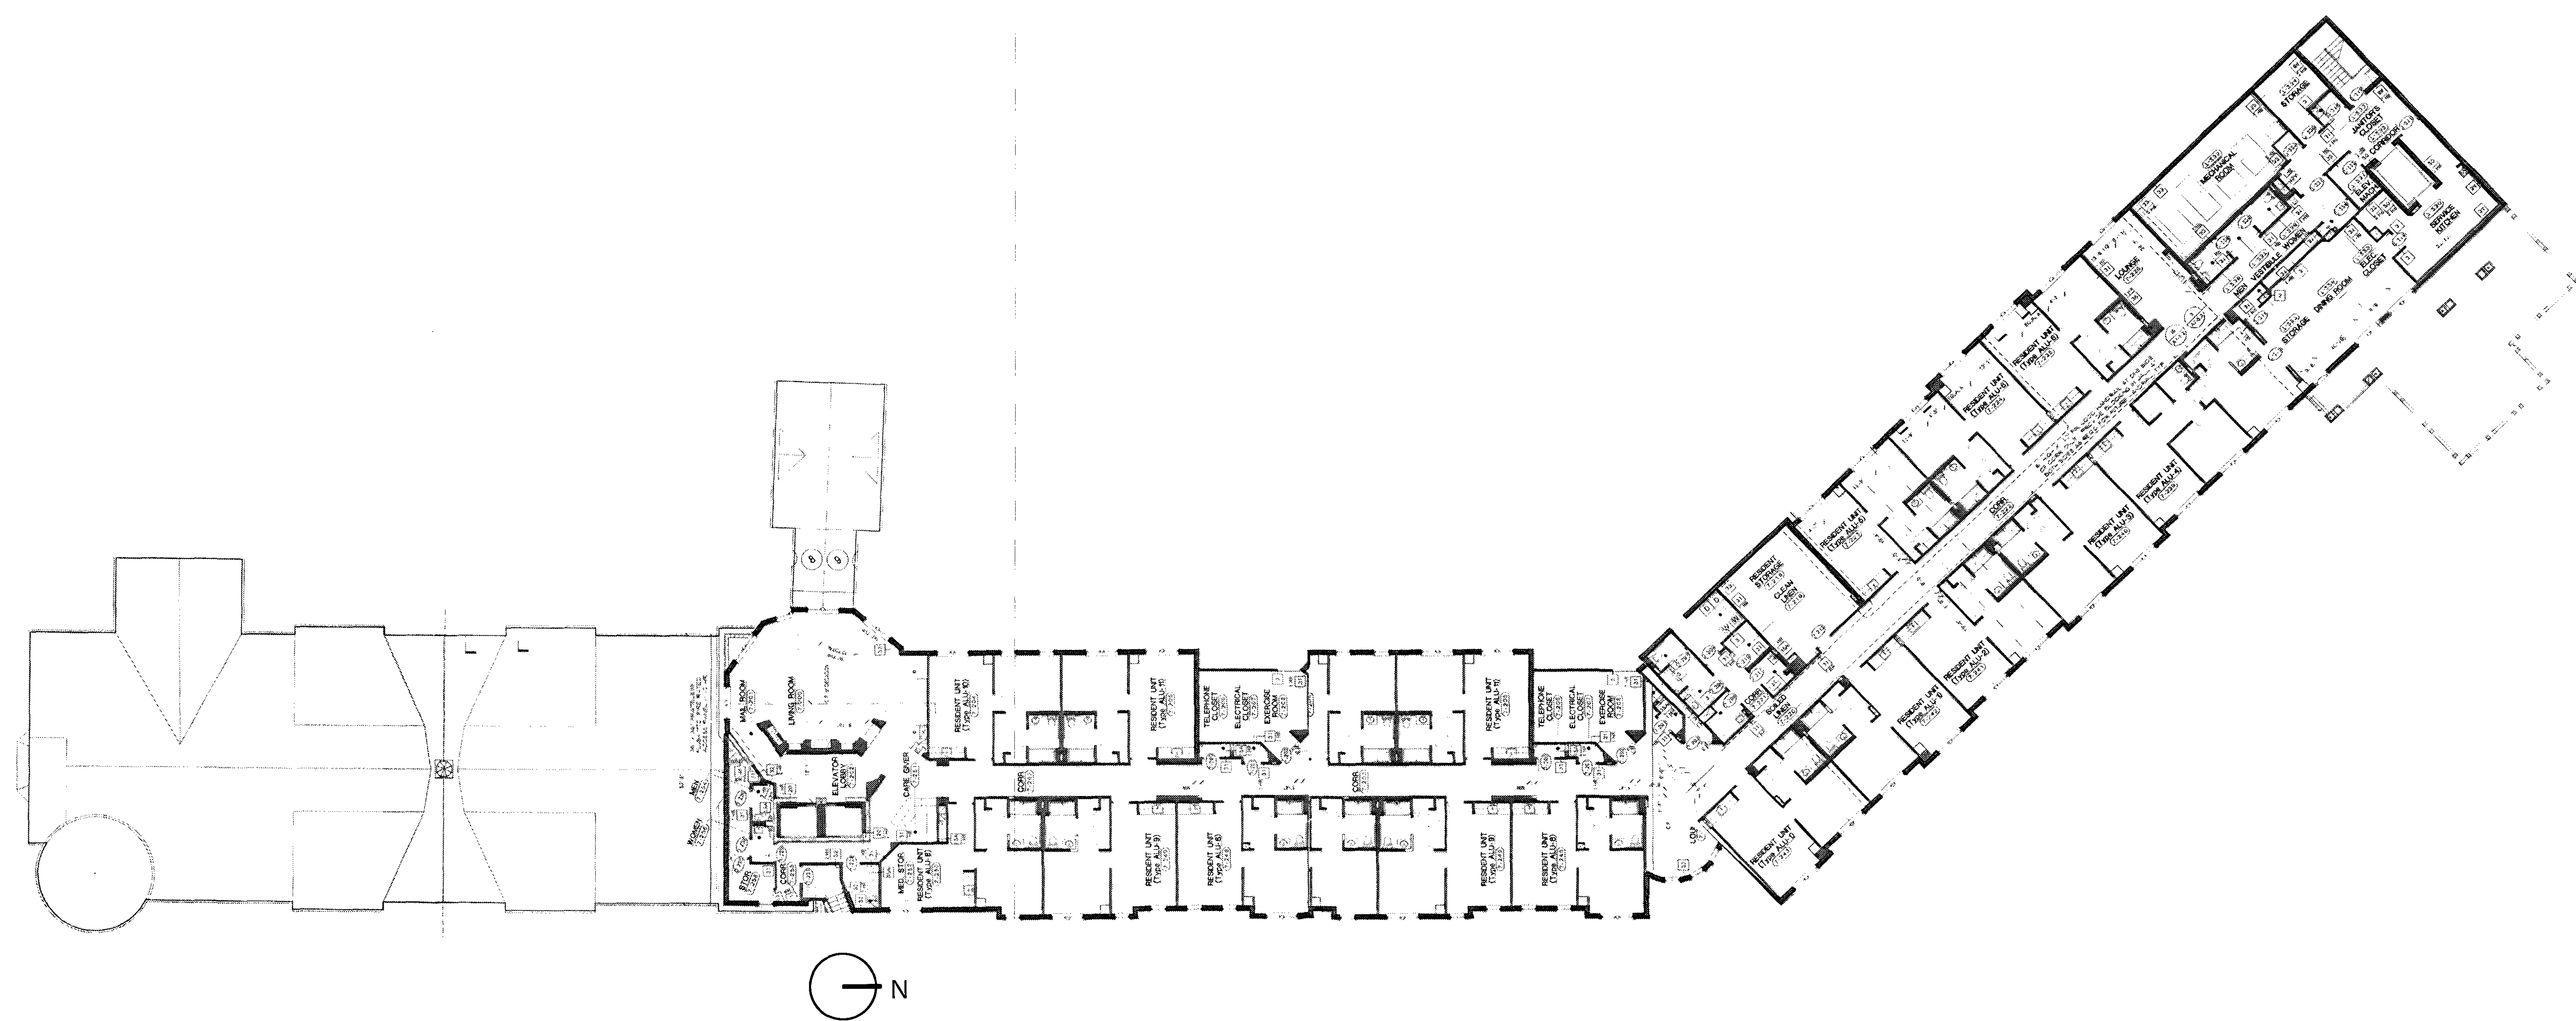

CARE CENTER
SECOND FLOOR PLAN
DATE: 08.03.05

0 16 32 48 64 80 96



KENDLE DESIGN
COLLABORATIVE

SILVERSTONE
SCOTTSDALE, ARIZONA

CONCEPTUAL DESIGN BASED ON DOCUMENTS BY SCB ARCHITECTS