


SCOTTSDALE ENTRADA

Mcdowell Rd. & 64th St.
Scottsdale, Arizona

CLIENT **Bridge Banyan
Qualified Opportunity
Zone Business I, LLC.**

2411 3rd St, Unit E
Santa Monica, CA 90405

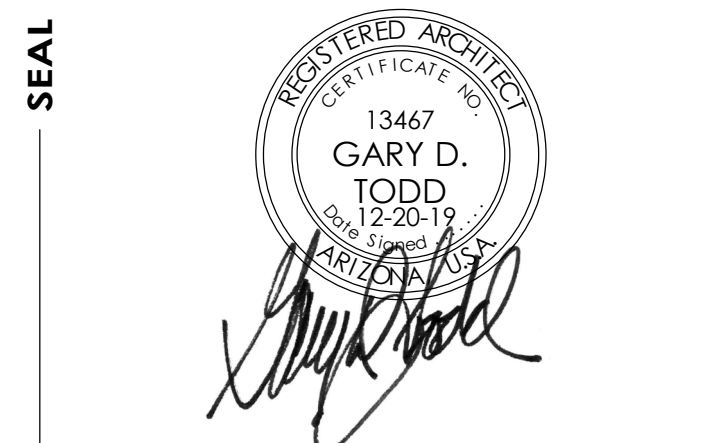

TODD & ASSOCIATES, INC.
Critical Thinking • Creative Design

Architecture Planning
Landscape Architecture
4019 North 44th Street
Phoenix, AZ 85018
602-952-8280p 602-952-8995f
www.toddassoc.com

Copyright 2019 Todd & Associates, Inc.


DATE 12.20.19
Proj Mgr. Op
Dwn By: NS

Rev.	Date:	Description:
△		
△		
△		
△		


DESIGN REVIEW
2nd DRB SUBMITTAL

PEDESTRIAN
CIRCULATION

A1.7.1

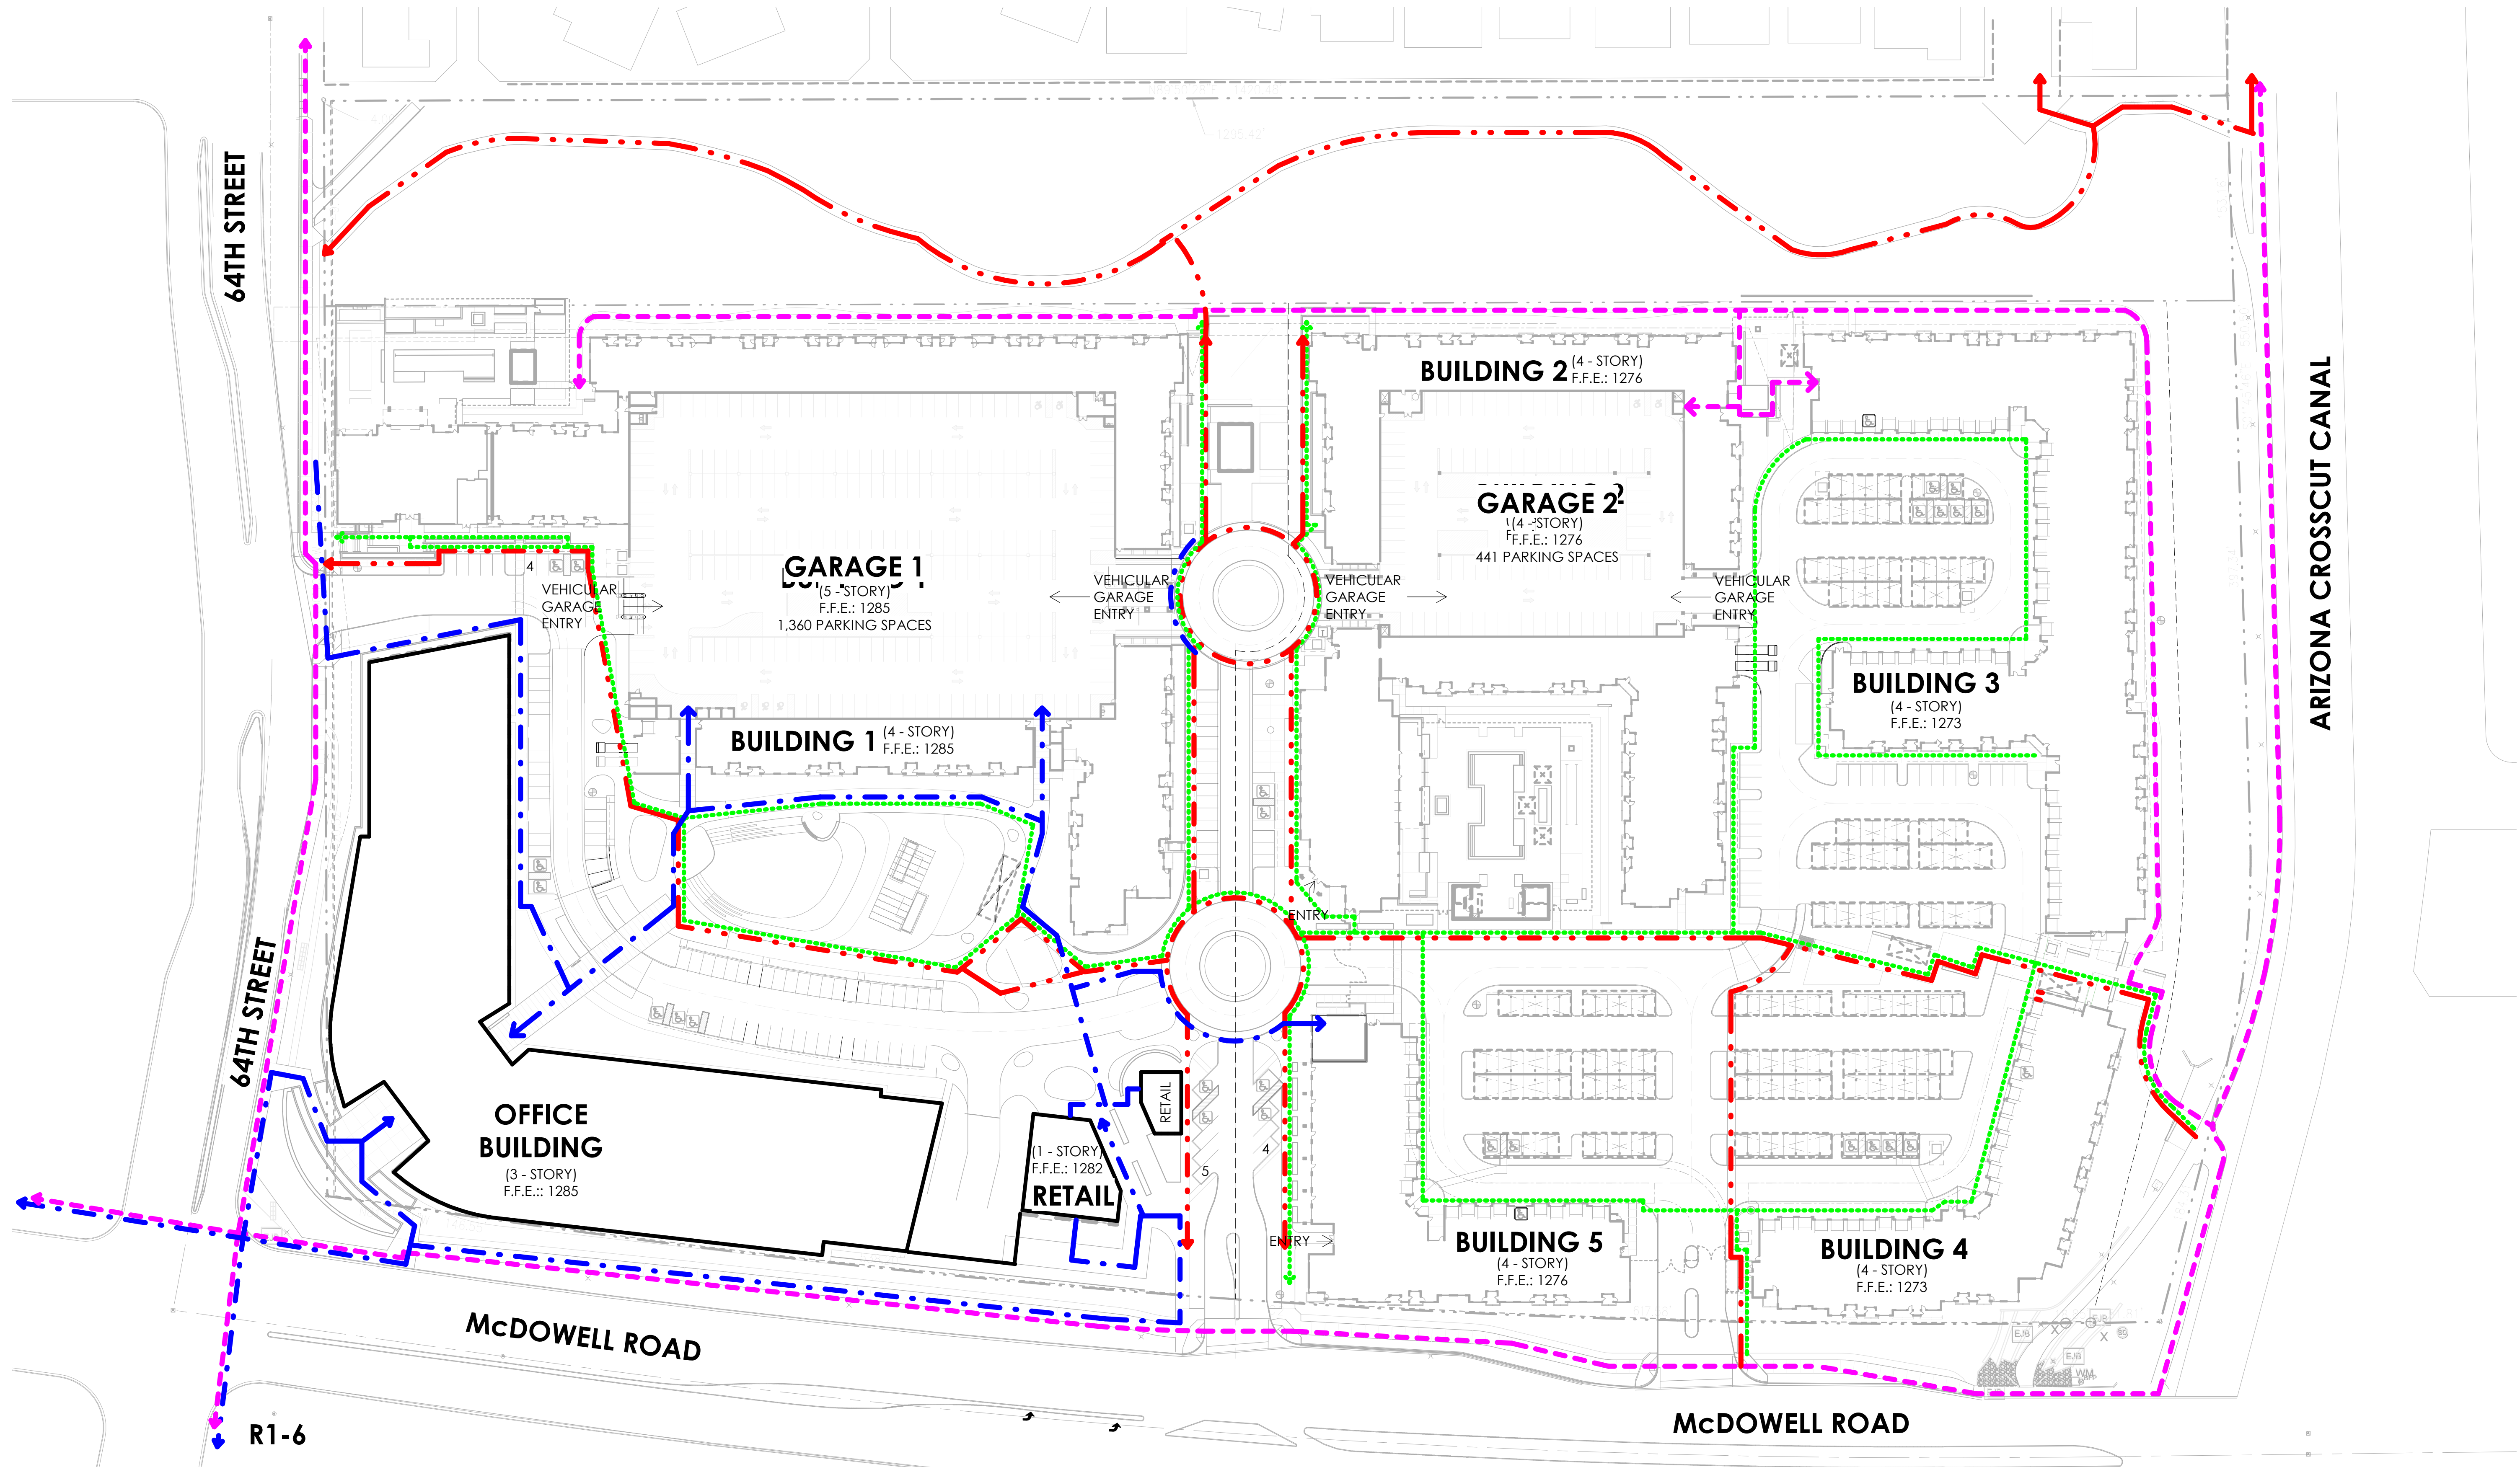

DRB PEDESTRIAN CIRCULATION PLAN
1" = 60'-0"

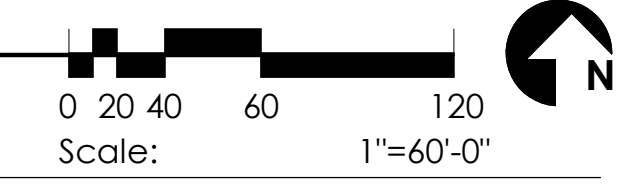

- SYMBOLS**
- - - - - JOGGING PATH
 - . . . - COMMUNITY CIRCULATION
 - - - - - OFFICE/RETAIL
 - . . . - INTERNAL CIRCULATION

64TH STREET

64TH STREET

MCDOWELL ROAD

MCDOWELL ROAD

ARIZONA CROSSCUT CANAL

R1-6

SCOTTSDALE ENTRADA

Mcdowell Rd. & 64th St.
Scottsdale, Arizona

CLIENT **Bridge Banyan**
Qualified Opportunity
Zone Business I, LLC.

2411 3rd St, Unit E
Santa Monica, CA 90405



CONTACT **TODD & ASSOCIATES, INC.**
Critical Thinking • Creative Design

Architecture Planning
Landscape Architecture
4019 North 44th Street
Phoenix, AZ 85018
602-952-8280p 602-952-8995f
www.toddassoc.com
Copyright 2019 Todd & Associates, Inc.


DATA 12.20.19
Proj Mgr. Op
Dwn By: NS

Rev.	Date	Description
▲		
▲		
▲		
▲		


DESIGN REVIEW
2nd DRB SUBMITTAL

VEHICULAR
CIRCULATION

A1.7.2

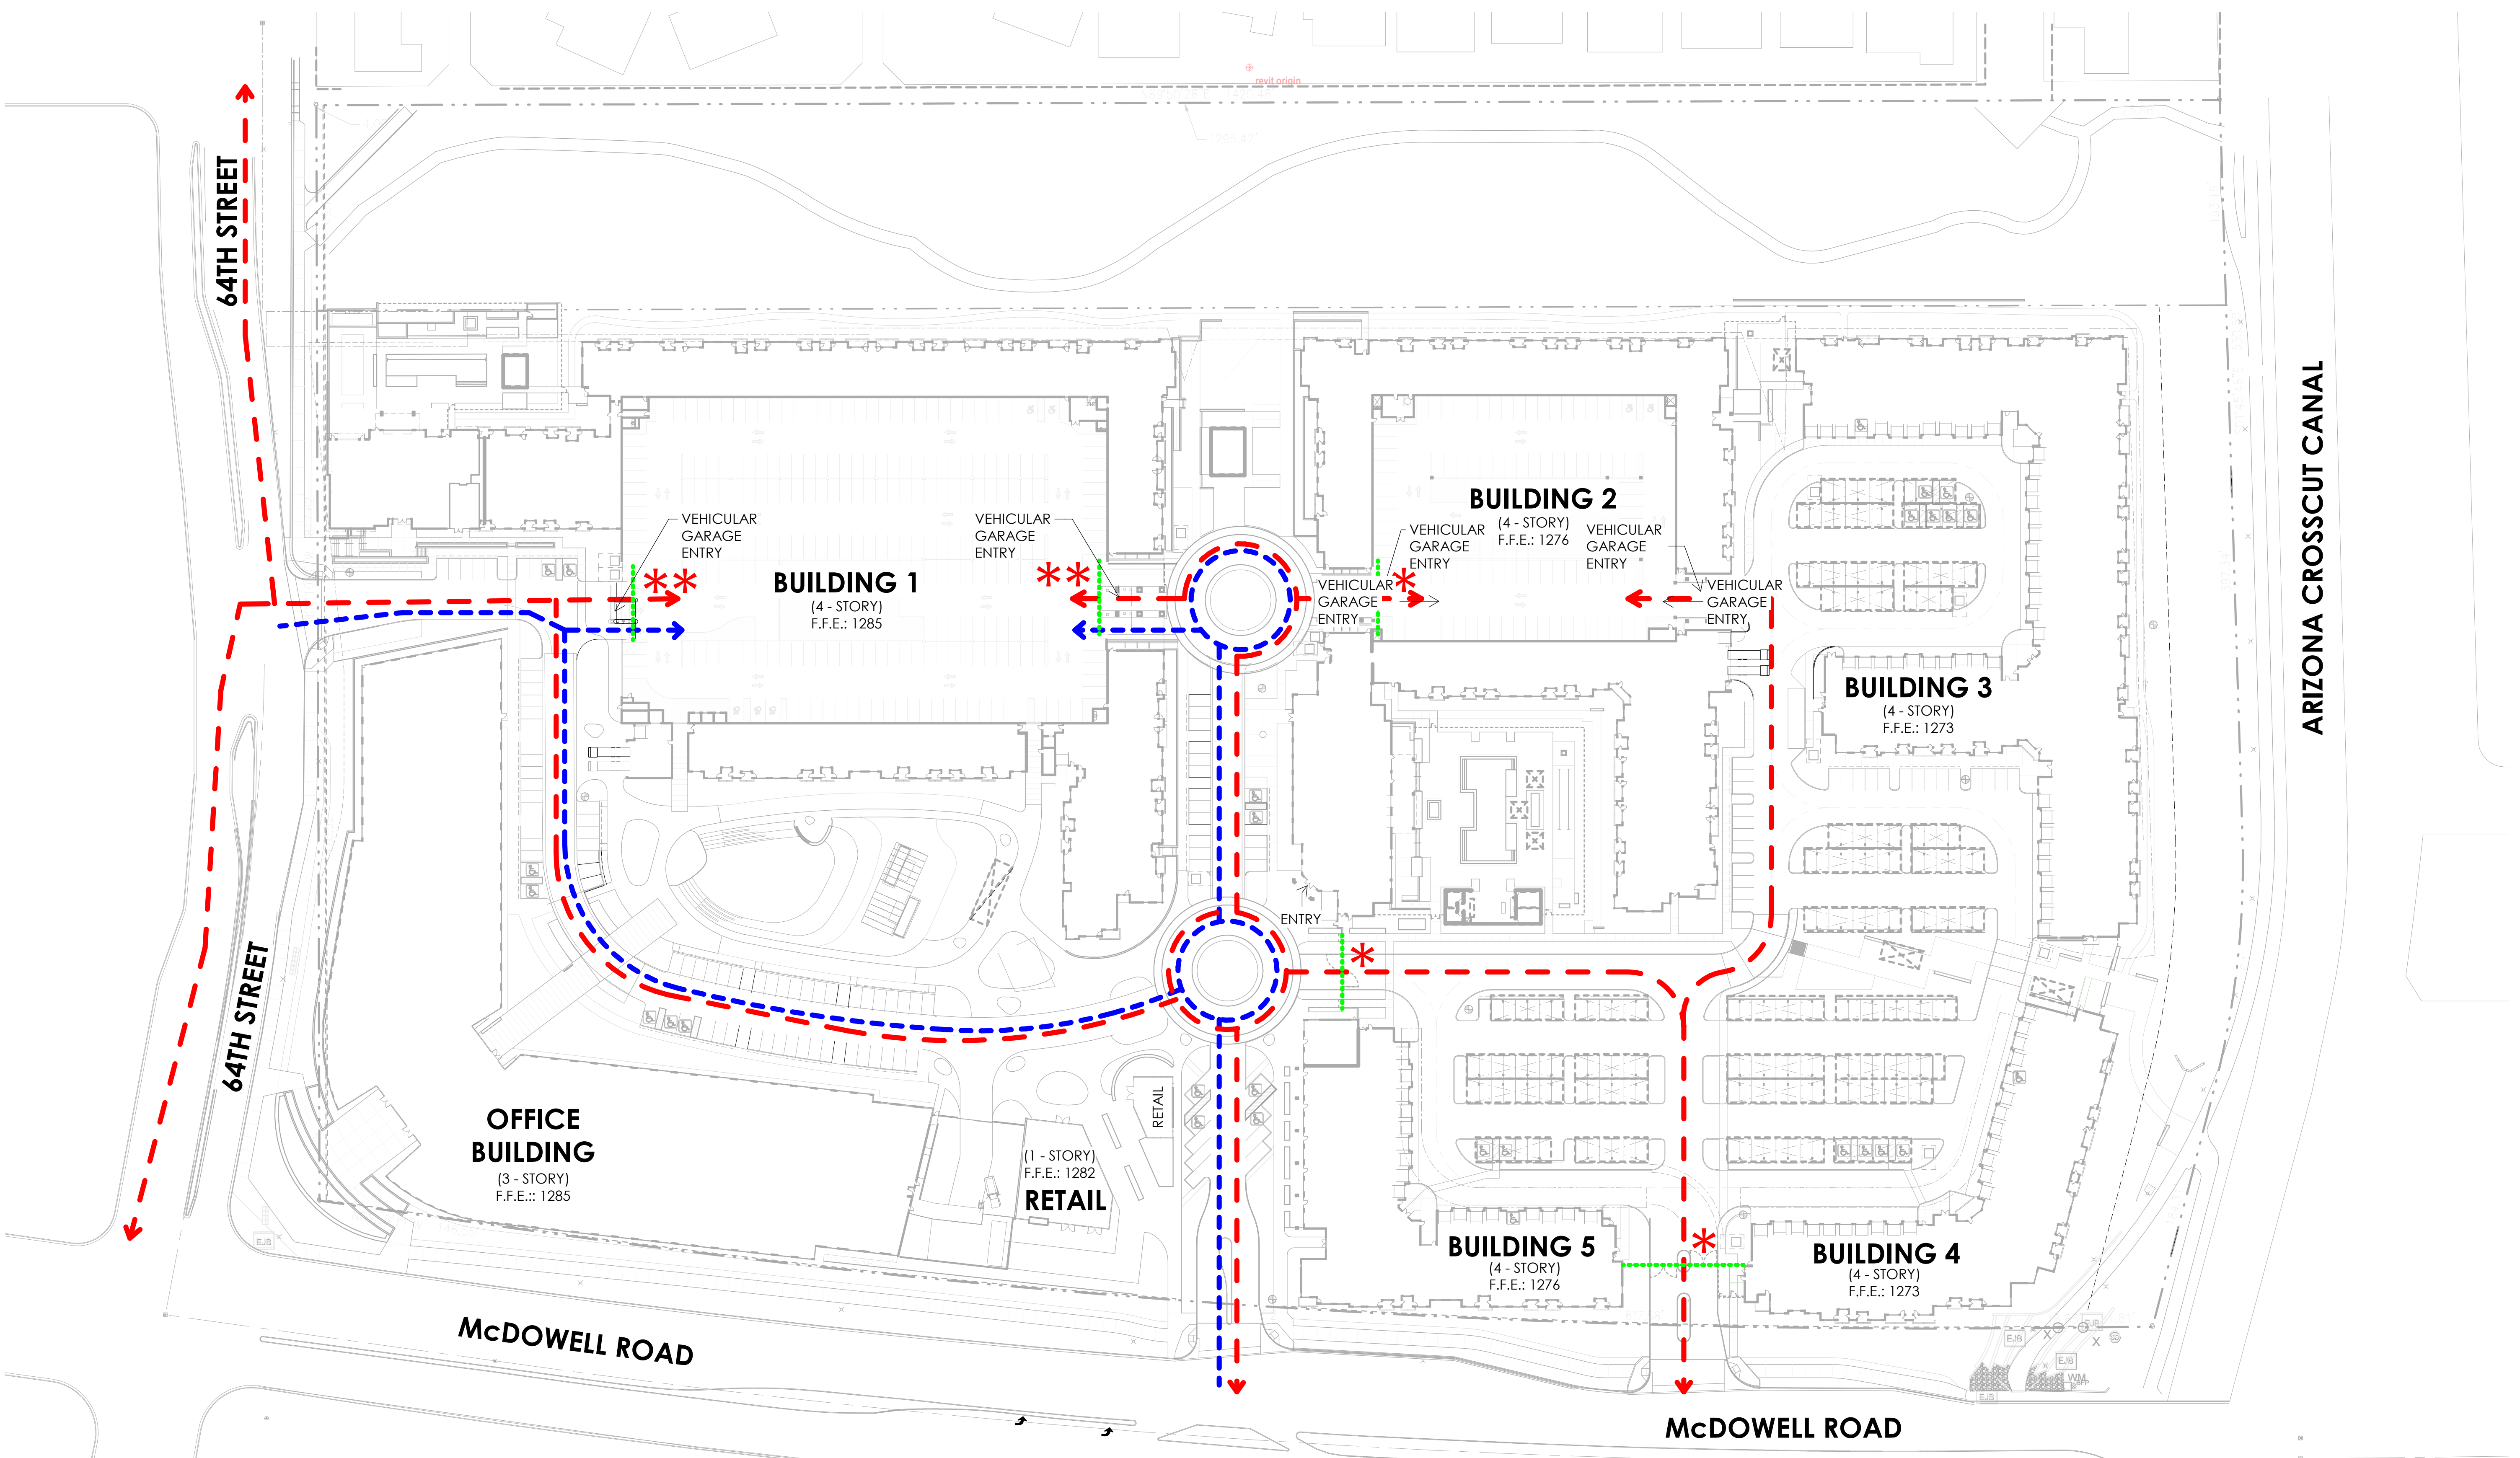

DRB VEHICULAR CIRCULATION PLAN
1" = 60'-0"

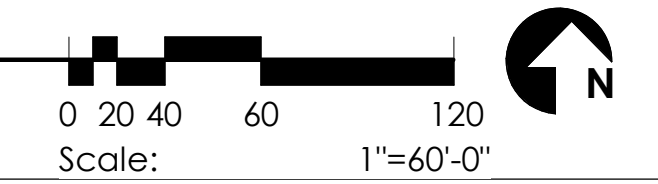

SYMBOLS

	PRIVATE VEHICULAR CIRCULATION
	PUBLIC VEHICULAR CIRCULATION
	GATE LOCATIONS
	GATED PRIVATE ACCESS WITH CREDENTIALS
	GATED PUBLIC & PRIVATE ACCESS WITH CREDENTIALS

