

SCOTTSDALE ENTRADA

Mcdowell Rd. & 64th St.
Scottsdale, Arizona

CLIENT **Bridge Banyan
Qualified Opportunity
Zone Business I, LLC.**

2411 3rd St, Unit E
Santa Monica, CA 90405



TODD & ASSOCIATES, INC.
Critical Thinking • Creative Design

Architecture Planning
Landscape Architecture
4019 North 44th Street
Phoenix, AZ 85018
602-952-8280p 602-952-8995f
www.toddassoc.com
Copyright 2019 Todd & Associates, Inc.


DATE **12.20.19**
Proj Mgr. Op
Dwn By: MA

Rev.	Date:	Description:
△		
△		
△		
△		


DESIGN REVIEW
2nd DRB SUBMITTAL

PHASING /
SEQUENCING PLAN

A1.5

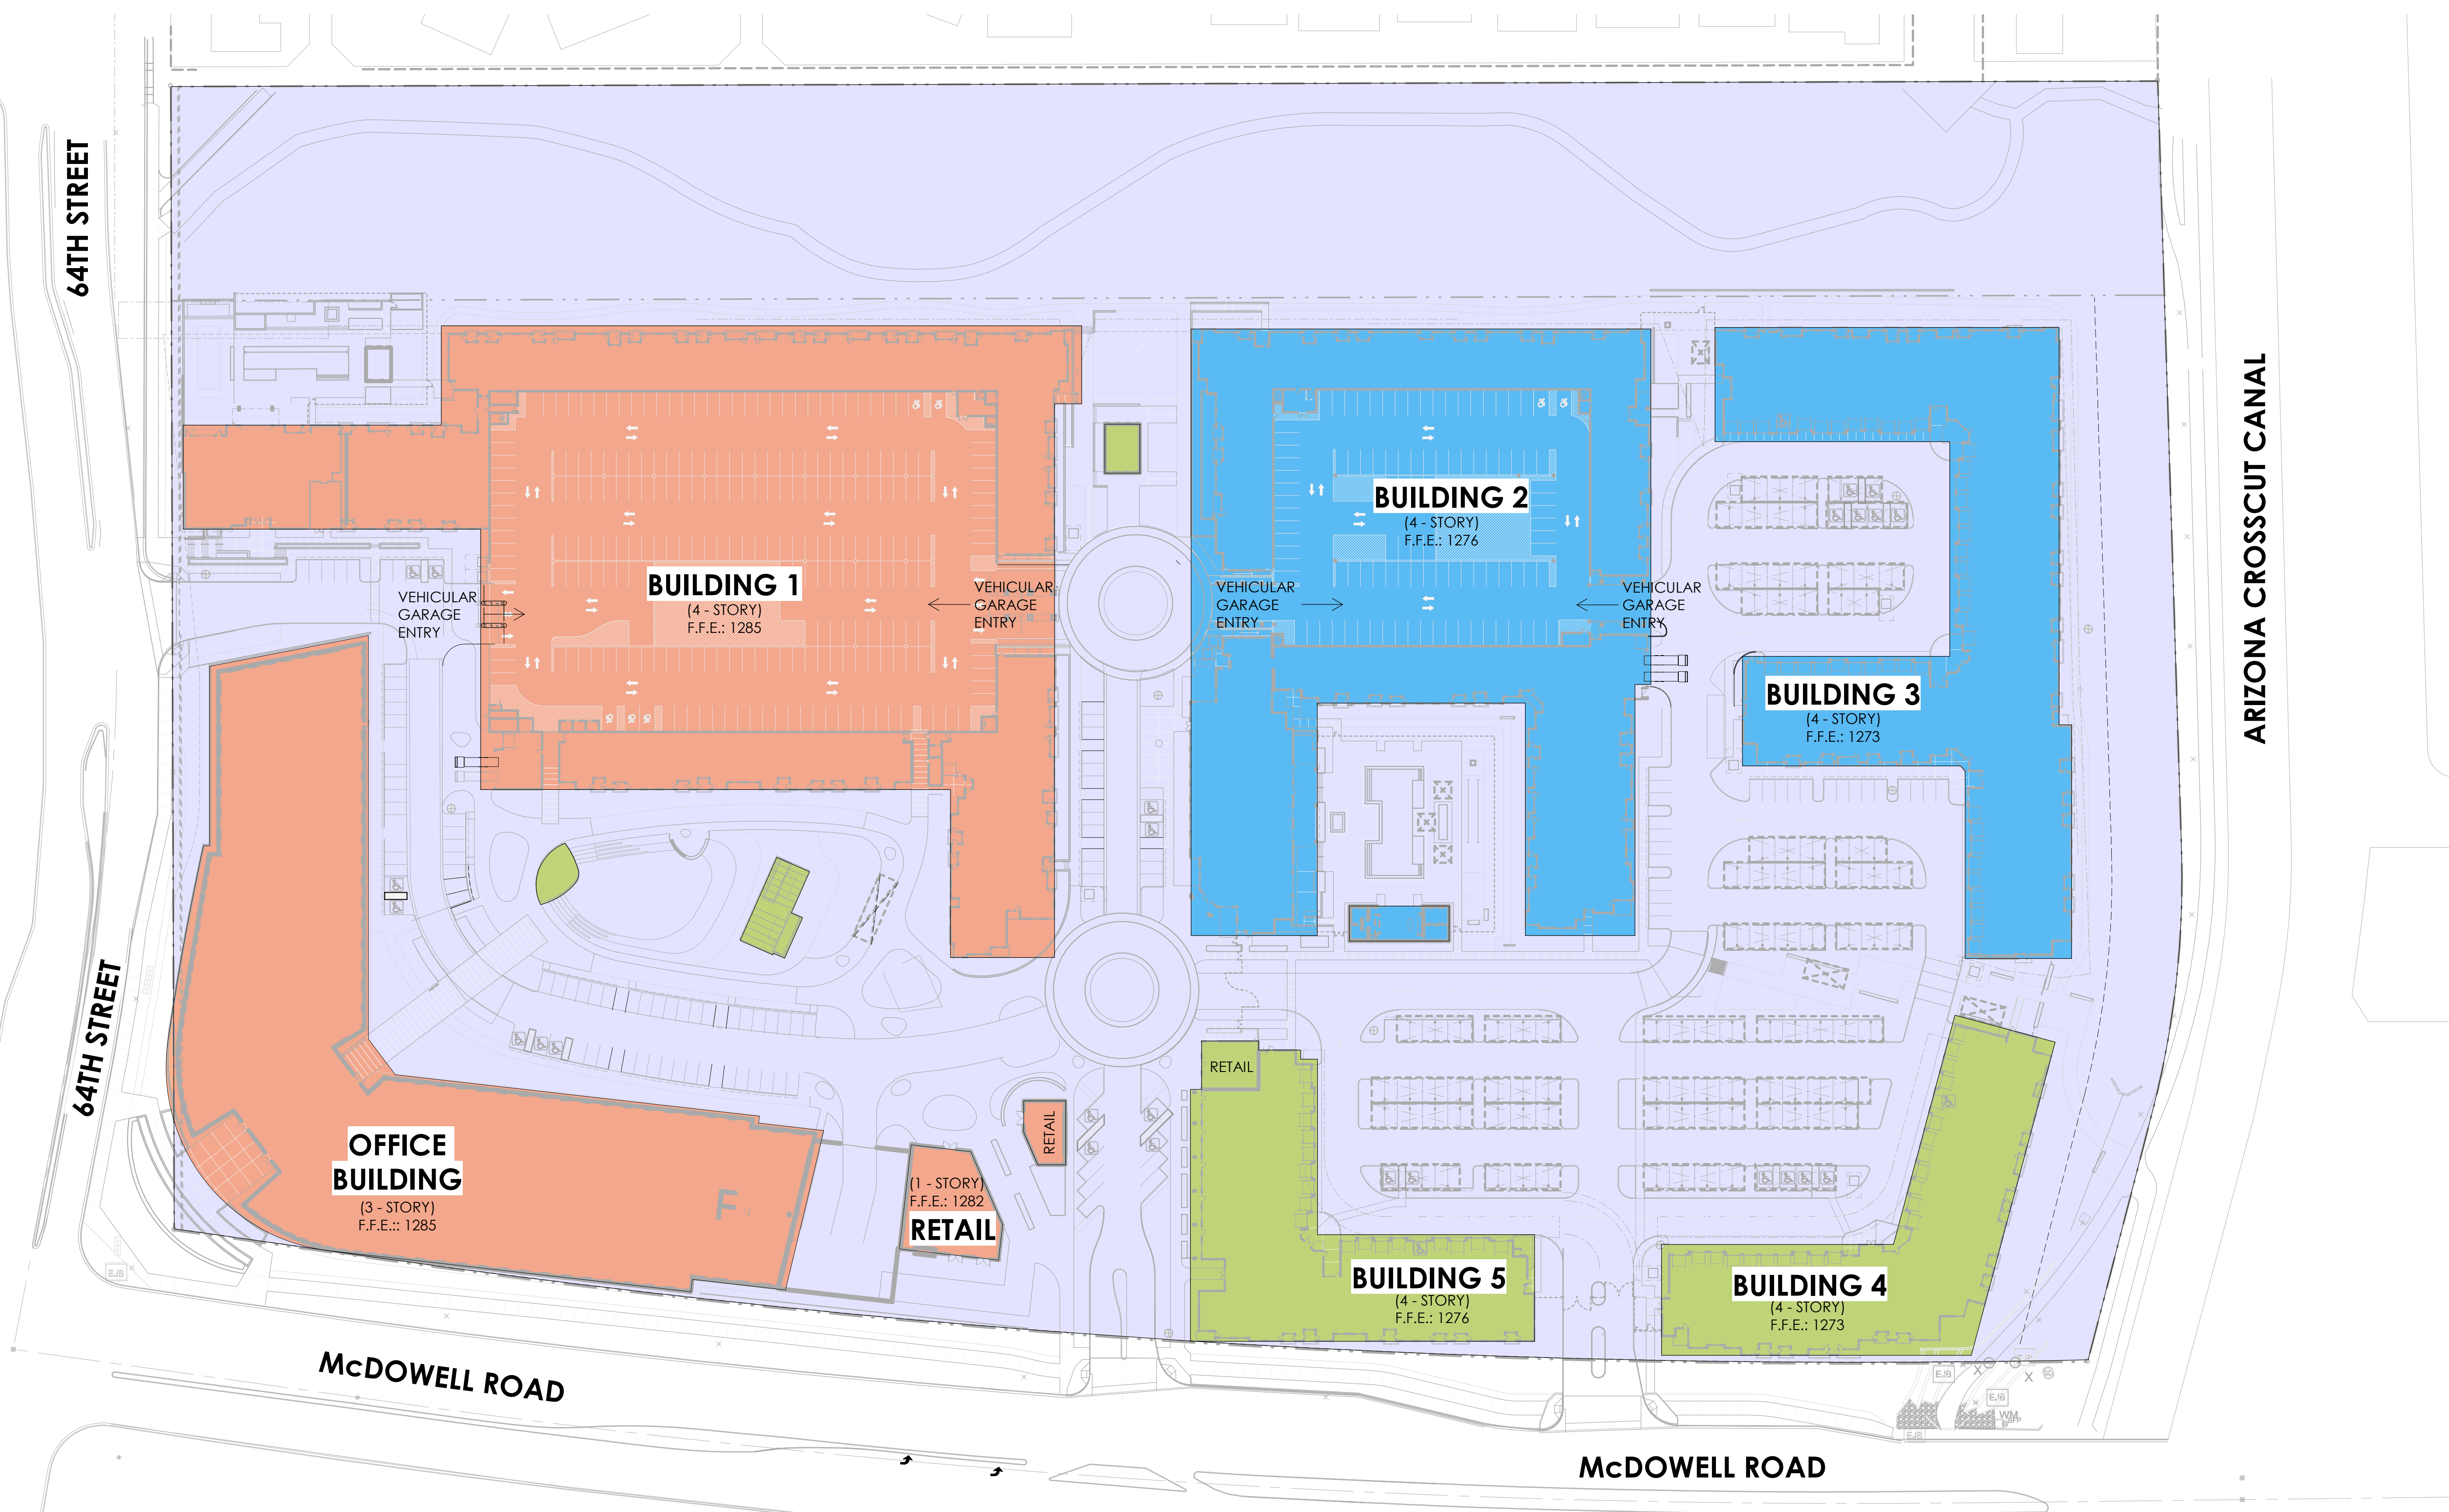

PHASING / SEQUENCING PLAN
1" = 60'-0"

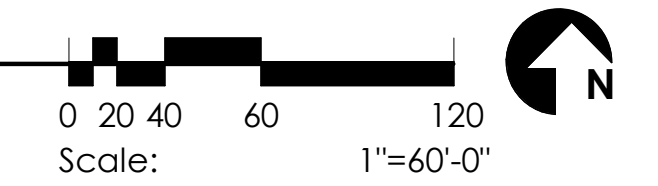

GENERAL NOTES

1. OWNER / GC ANTICIPATE PHASED OCCUPANCY.
2. SEQUENCING REPRESENTS THE EXPECTED ORDER OF CONSTRUCTION. CONSTRUCTION OF BUILDINGS TO BE CONTINUOUS WITH NO STOP / START OF CONSTRUCTION.

SYMBOLS

- SEQUENCE 1
- SEQUENCE 2
- SEQUENCE 3
- SEQUENCE 4