

217-13-159

McDowell Mountain Ranch Rd

217-14-037A

217-14-038A

217-14-036

217-14-039A

217-14-037B

217-14-038B

BUREAU OF RECLAMATION PROPERTY LIMITS

ESL AREA

City of Scottsdale
217-14-984A



SEE ENLARGEMENT RIGHT

Bureau of Reclamation

217-14-040

Thompson Peak Pkwy

217-14-003M

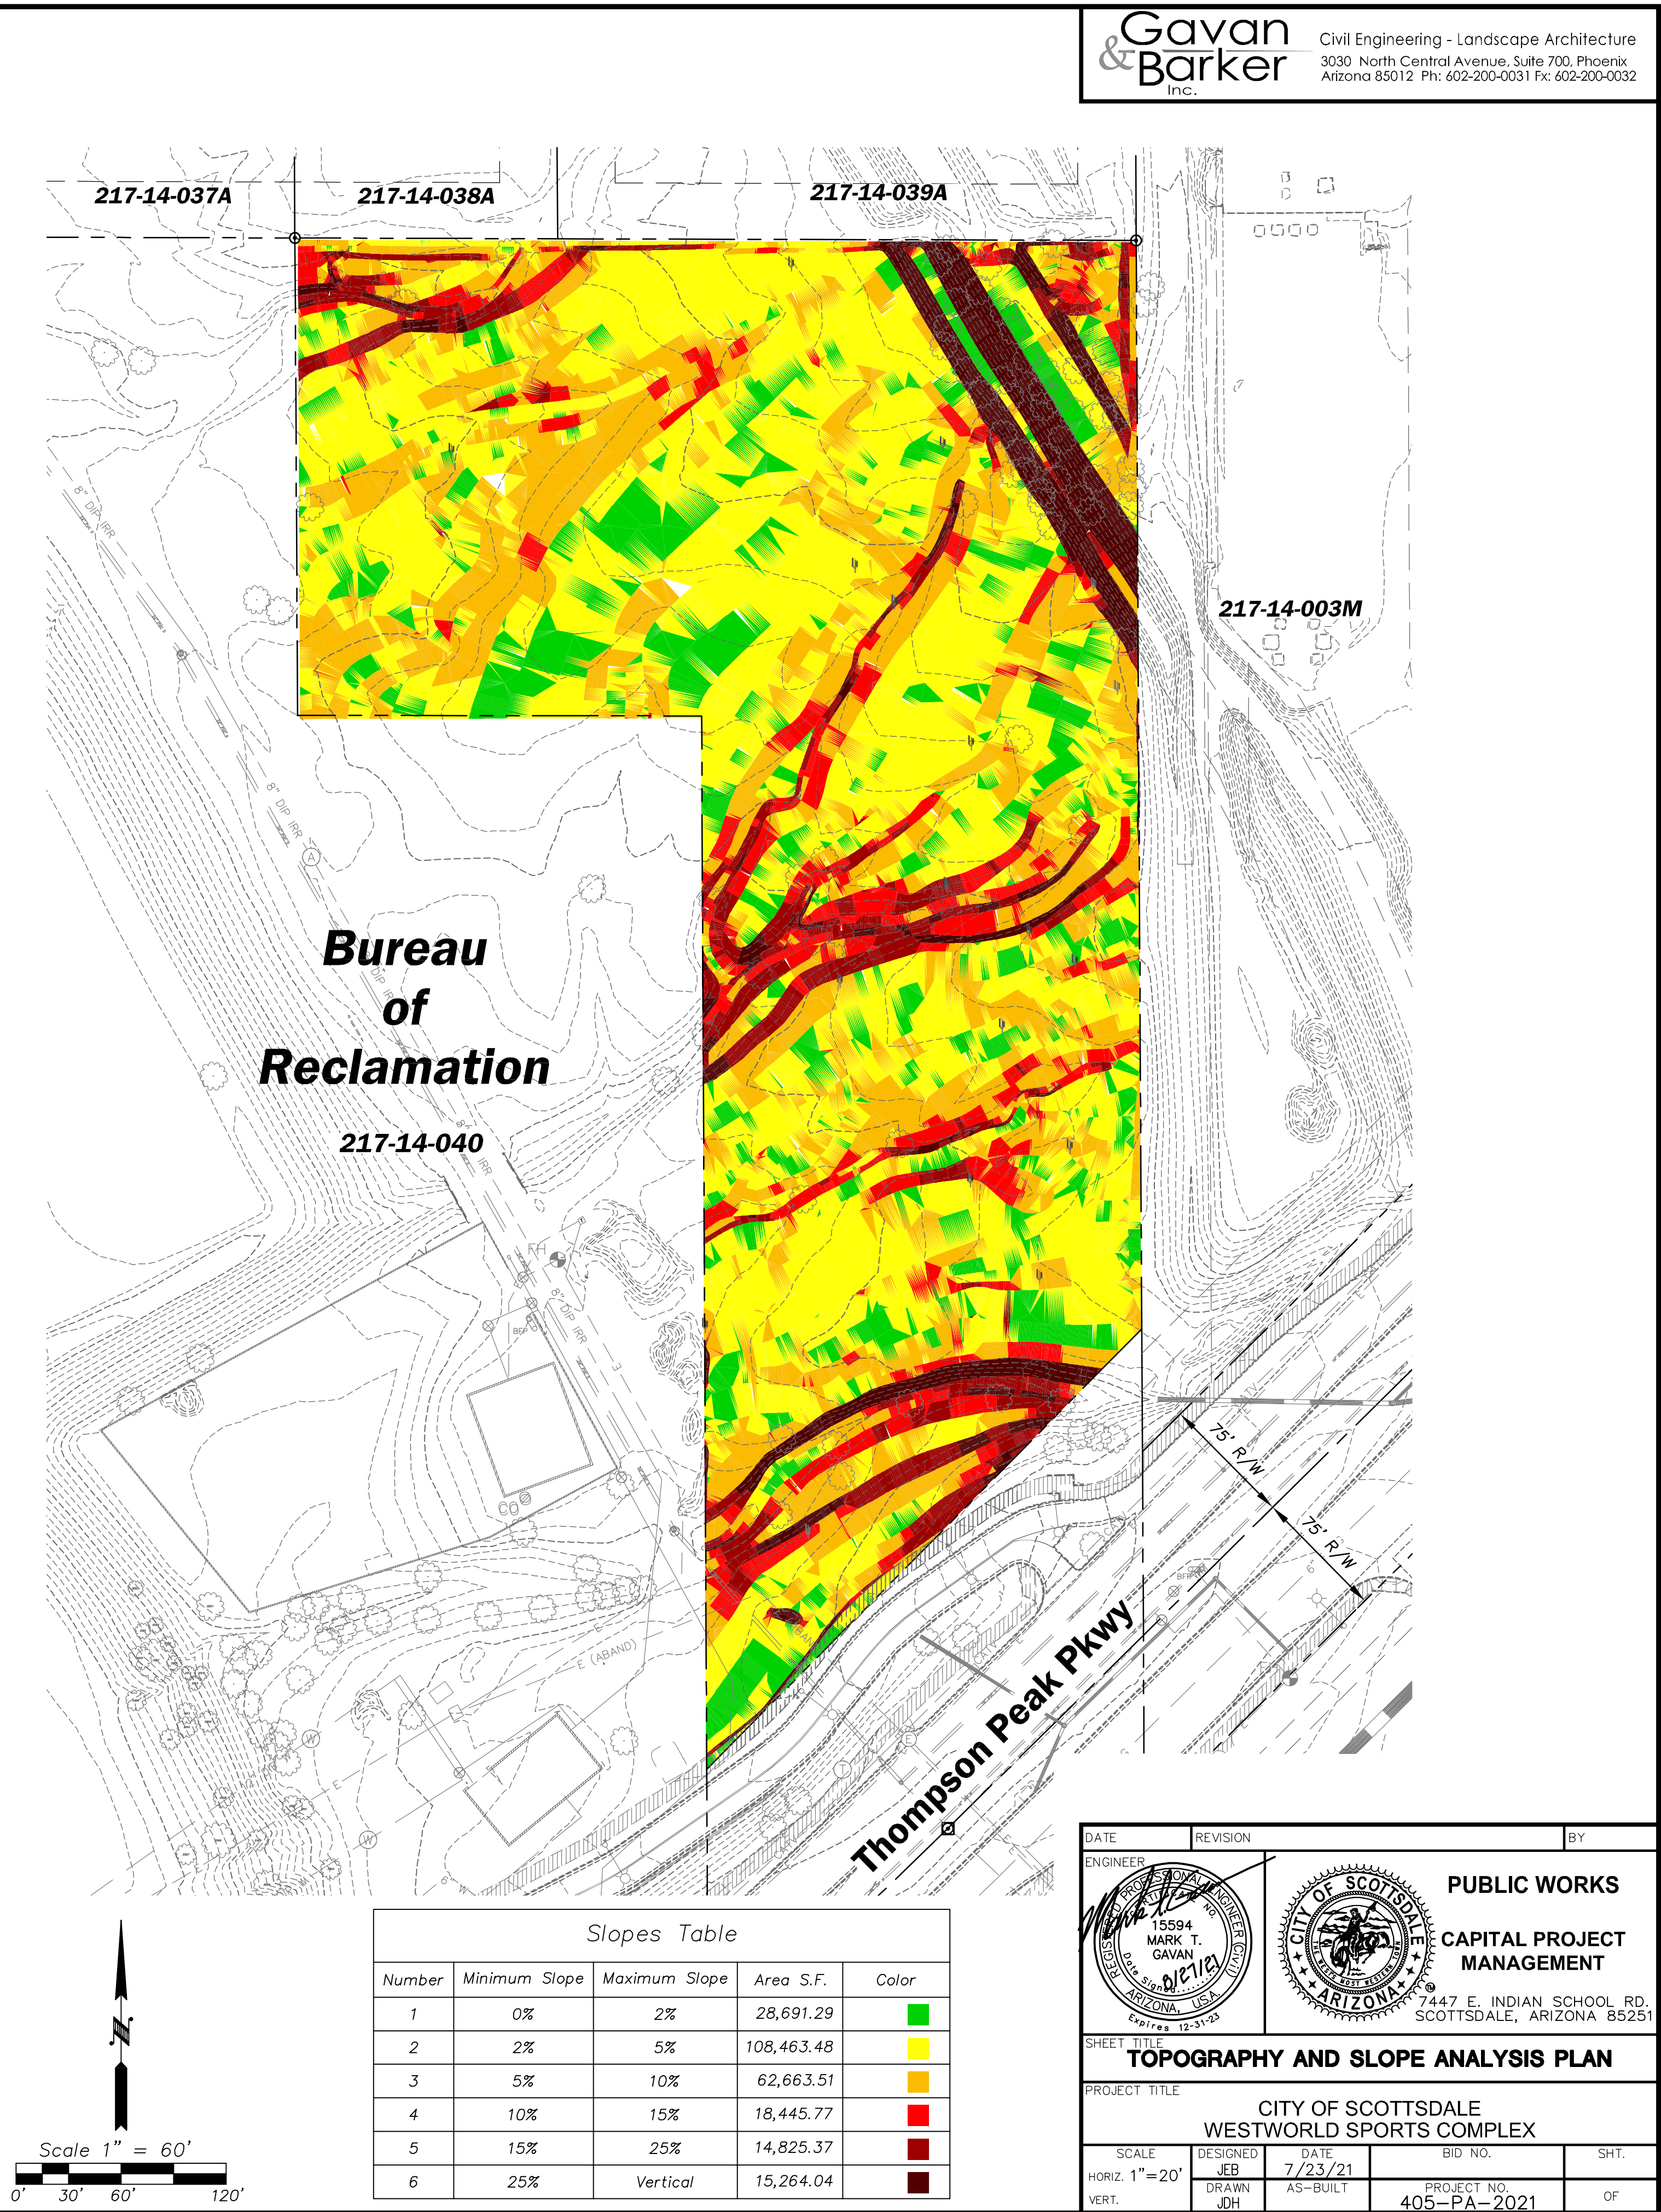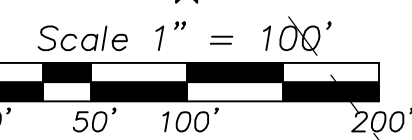

217-14-037A

217-14-038A


217-14-039A

217-14-003M

Bureau of Reclamation

217-14-040

Thompson Peak Pkwy

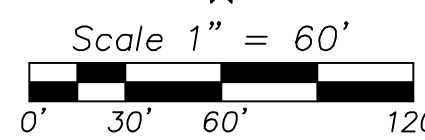

Slopes Table

Number	Minimum Slope	Maximum Slope	Area S.F.	Color
1	0%	2%	28,691.29	Green
2	2%	5%	108,463.48	Yellow
3	5%	10%	62,663.51	Orange
4	10%	15%	18,445.77	Red
5	15%	25%	14,825.37	Dark Red
6	25%	Vertical	15,264.04	Dark Red

DATE	REVISION	BY
PUBLIC WORKS CAPITAL PROJECT MANAGEMENT		7447 E. INDIAN SCHOOL RD. SCOTTSDALE, ARIZONA 85251
SHEET TITLE TOPOGRAPHY AND SLOPE ANALYSIS PLAN		
PROJECT TITLE CITY OF SCOTTSDALE WESTWORLD SPORTS COMPLEX		
SCALE	DESIGNED	DATE
HORIZ. 1"=20'	JEB	7/23/21
VERT.	JDH	AS-BUILT
		BID NO.
		405-PA-2021
		SHT.
		OF