


GRAYHAWK RESIDENCES AT CAVASSON

7701 E. LEGACY BOULEVARD
SCOTTSDALE, AZ 85255



WorldHQ@ORBArch.com

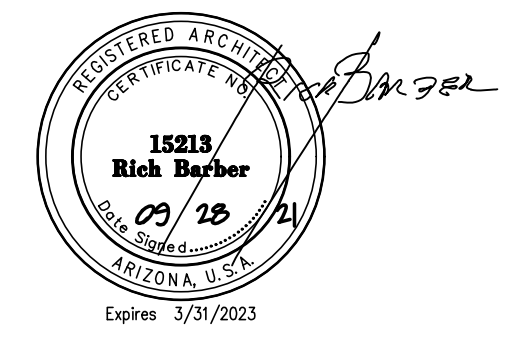


MATERIAL KEY NOTES:


- (A) STUCCO FINISH DUNN EDWARDS - DE6213 FINE GRAIN
- (B) STUCCO FINISH DUNN EDWARDS - DE6214 PIGEON GRAY
- (C) STUCCO FINISH DUNN EDWARDS - DE6090 WESTERN RED
- (D) STUCCO FINISH DUNN EDWARDS - DE6378 JET
- (E) EXPOSED CMU MIX WITH PRECISION BLACK CANYON & TRENDSTONE BLACK CANYON
- (F) SOLSTICE STONE "IRONWOOD" LEDGESTONE
- (G) A/C UNIT SCREENED BY PARAPET
- (H) METAL PAINTED - DE6378 JET
- (I) STANDING SEAM METAL ROOF METAL SALES "GAUGE"
- (J) GARAGE DOORS PAINTED DUNN EDWARDS DET626 "METAL FRINGE"
- (K) ALUMINUM WINDOW FRAME COLOR DARK BRONZE




1 BUILDING 1 - FRONT ELEVATION
SCALE: 1/8" = 1'-0"

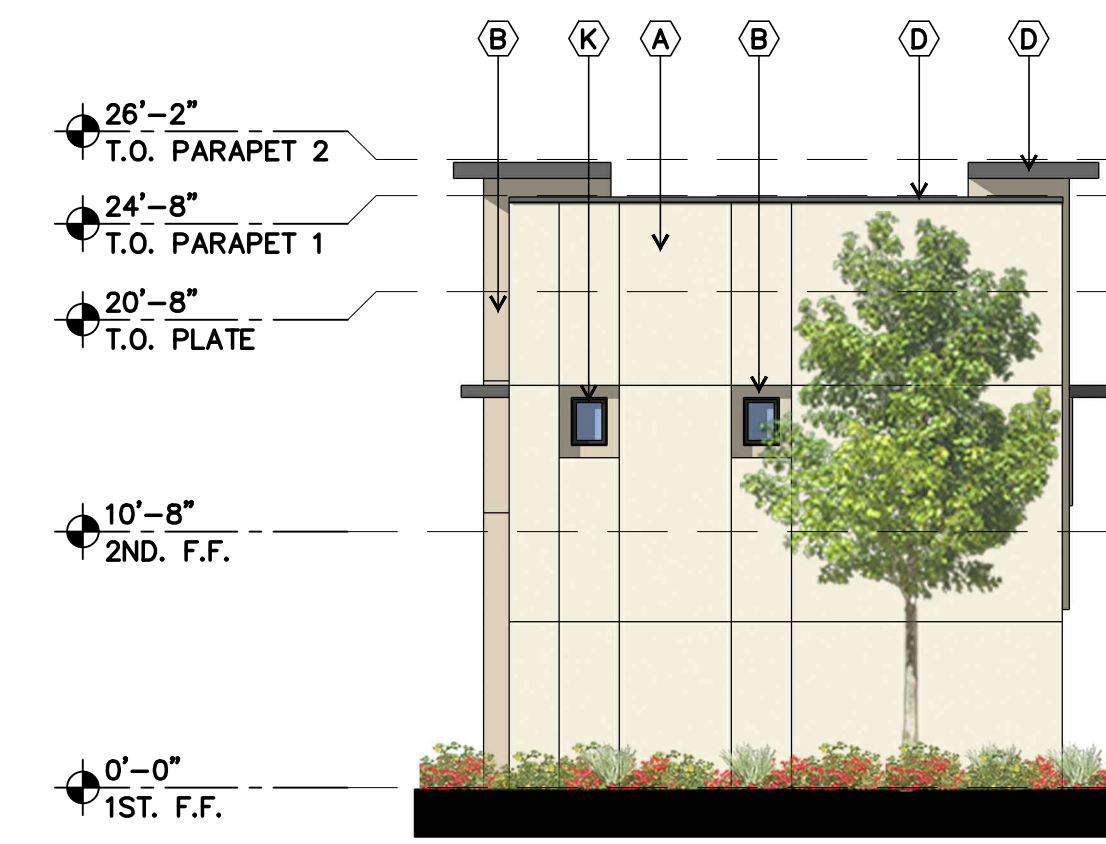

2 BLDG 1 - RIGHT SIDE ELEVATION
SCALE: 1/8" = 1'-0"

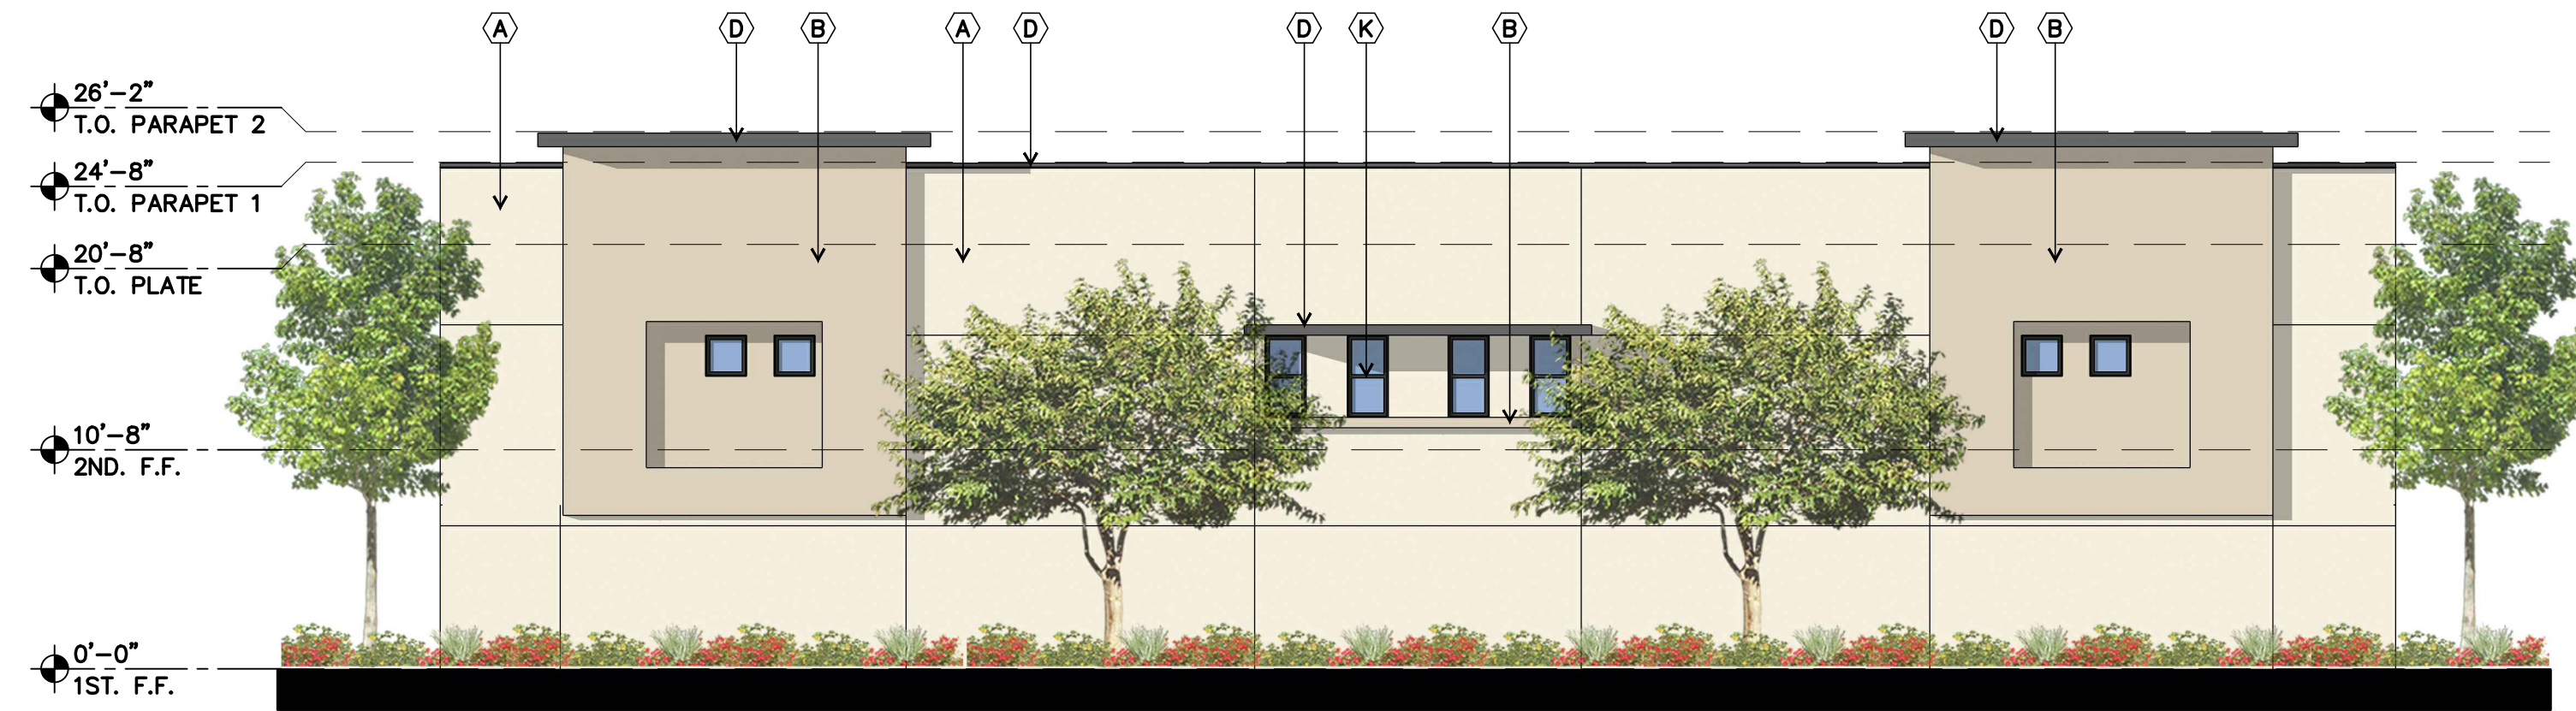

3 BUILDING 2 - REAR ELEVATION
SCALE: 1/8" = 1'-0"

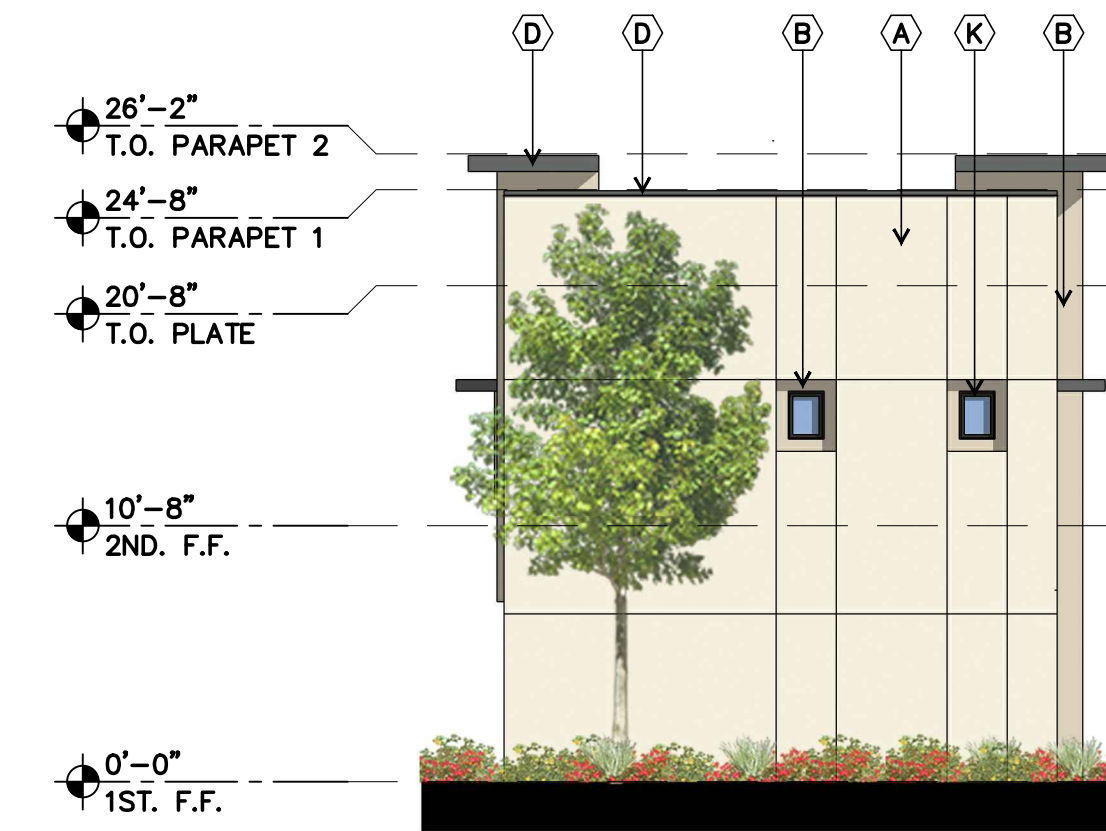

4 BLDG 1 - LEFT SIDE ELEVATION
SCALE: 1/8" = 1'-0"

REVISIONS


NO.	DATE	DESCRIPTION

DRB SUBMITTAL

DATE: SEPTEMBER 28, 2021 ORB # 20-204

A3.11

BUILDING 1 ELEVATIONS

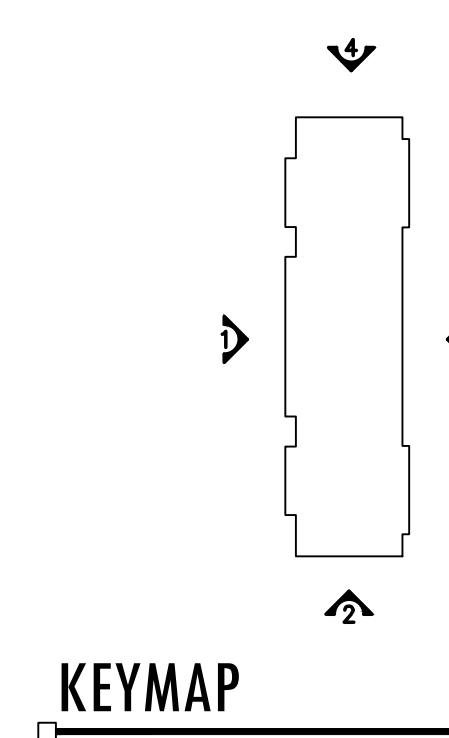


KEYMAP

GRAYHAWK RESIDENCES AT CAVASSON

7701 E. LEGACY BOULEVARD
SCOTTSDALE, AZ 85255



WorldHQ@ORBArch.com

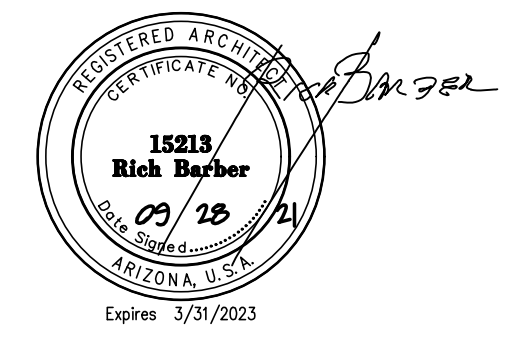

MATERIAL KEY NOTES:

- (A) STUCCO FINISH DUNN EDWARDS - DE6213 FINE GRAIN
- (B) STUCCO FINISH DUNN EDWARDS - DE6214 PIGEON GRAY
- (C) STUCCO FINISH DUNN EDWARDS - DE6090 WESTERN RED
- (D) STUCCO FINISH DUNN EDWARDS - DE6378 JET
- (E) EXPOSED CMU MIX WITH PRECISION BLACK CANYON & TRENDSTONE BLACK CANYON
- (F) SOLSTICE STONE "IRONWOOD" LEDGESTONE
- (G) A/C UNIT SCREENED BY PARAPET
- (H) METAL PAINTED - DE6378 JET
- (I) STANDING SEAM METAL ROOF METAL SALES "GAUGE"
- (J) GARAGE DOORS PAINTED DUNN EDWARDS DE7626 "METAL FRINGE"
- (K) ALUMINUM WINDOW FRAME COLOR DARK BRONZE



BUILDING 2 - FRONT ELEVATION

SCALE: 1/8" = 1'-0"



BUILDING 2 - RIGHT SIDE ELEVATION

SCALE: 1/8" = 1'-0"



BUILDING 2 - LEFT SIDE ELEVATION

SCALE: 1/8" = 1'-0"




BUILDING 2 - REAR ELEVATION

SCALE: 1/8" = 1'-0"

REVISIONS

NO.	DESCRIPTION

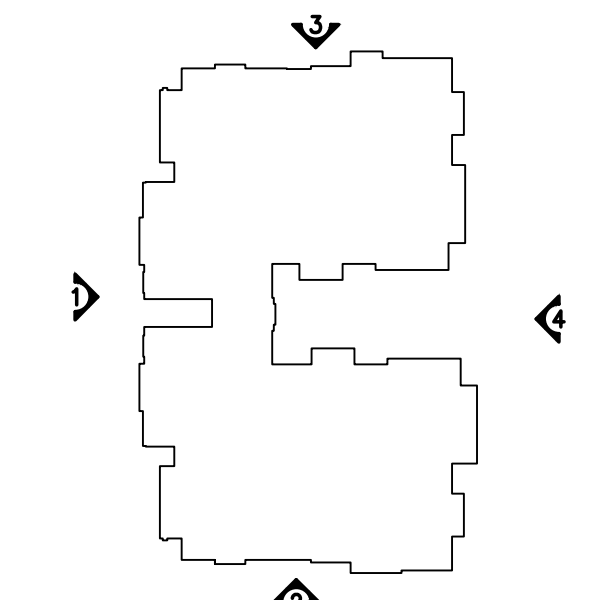

KEYMAP

DRB SUBMITTAL

DATE: SEPTEMBER 28, 2021 ORB # 20-204

A3.25

BUILDING 2 ELEVATIONS


FILE: D:\RESPALDO\067\ORB\20-204_GH_Cavasson_MF\Cad Files\Preliminary\20204_A325_Bldg2_Elev.dwg USER: User06 DATE: Sep, 28 2021 TIME: 01:11 pm

GRAYHAWK RESIDENCES AT CAVASSON

7701 E. LEGACY BOULEVARD
SCOTTSDALE, AZ 85255



WorldHQ@ORBArch.com

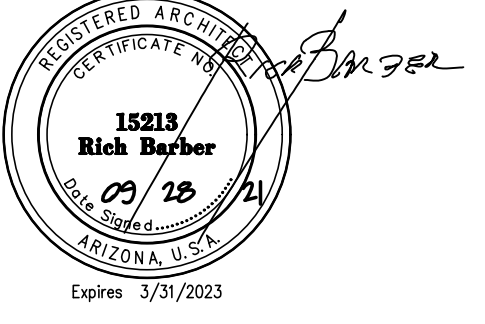

1 BUILDING 3 - FRONT ELEVATION
SCALE: 1/8" = 1'-0"



2 BUILDING 3 - REAR ELEVATION
SCALE: 1/8" = 1'-0"



3 BUILDING 3 - RIGHT SIDE ELEVATION
SCALE: 1/8" = 1'-0"




4 BUILDING 3 - LEFT SIDE ELEVATION
SCALE: 1/8" = 1'-0"

MATERIAL KEY NOTES:

- (A) STUCCO FINISH DUNN EDWARDS - DE6213 FINE GRAIN
- (B) STUCCO FINISH DUNN EDWARDS - DE6214 PIGEON GRAY
- (C) STUCCO FINISH DUNN EDWARDS - DE6090 WESTERN RED
- (D) STUCCO FINISH DUNN EDWARDS - DE6378 JET
- (E) EXPOSED CMU MIX WITH PRECISION BLACK CANYON & TRENDSSTONE BLACK CANYON
- (F) SOLSTICE STONE "IRONWOOD" LEDGESTONE
- (G) A/C UNIT SCREENED BY PARAPET
- (H) METAL PAINTED - DE6378 JET
- (I) STANDING SEAM METAL ROOF METAL SALES "GAUGE"
- (J) GARAGE DOORS PAINTED DUNN EDWARDS DE1626 "METAL FRINGE"
- (K) ALUMINUM WINDOW FRAME COLOR DARK BRONZE

REVISIONS

NO.	DESCRIPTION

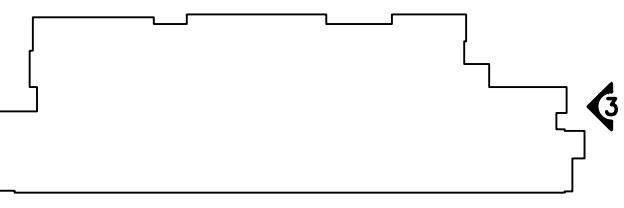

KEYMAP

DRB SUBMITTAL

DATE: SEPTEMBER 28, 2021 ORB # 20-204

A3.32

BUILDING 3 ELEVATIONS


FILE: D:\RESPALDO\ORBB\20-204_GH_Cavasson MF\Cad Files\Preliminary\202014_A332_Bldg3_Elev.dwg USER: Usuario DATE: Sep. 28 2021 TIME: 01:12 pm

**GRAYHAWK RESIDENCES
AT CAVASSON**

7701 E. LEGACY BOULEVARD
SCOTTSDALE, AZ 85255



WorldHQ@ORBArch.com

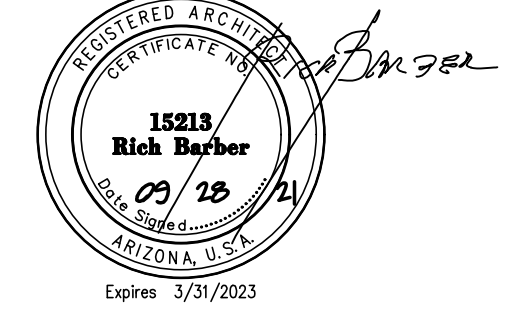

- MATERIAL KEY NOTES:**
- (A) STUCCO FINISH DUNN EDWARDS - DE6213 FINE GRAIN
 - (B) STUCCO FINISH DUNN EDWARDS - DE6214 PIGEON GRAY
 - (C) STUCCO FINISH DUNN EDWARDS - DE6090 WESTERN RED
 - (D) STUCCO FINISH DUNN EDWARDS - DE6378 JET
 - (E) EXPOSED CMU MIX WITH PRECISION BLACK CANYON & TRENDSTONE
 - (F) SOLSTICE STONE "IRONWOOD" LEDGESTONE
 - (G) A/C UNIT SCREENED BY PARAPET
 - (H) METAL PAINTED - DE6378 JET
 - (I) STANDING SEAM METAL ROOF METAL SALES "GAUGE"
 - (J) GARAGE DOORS PAINTED DUNN EDWARDS DE1626 "METAL FRINGE"
 - (K) ALUMINUM WINDOW FRAME COLOR DARK BRONZE



1 BLDG 4 - DRIVEWAY (FRONT) ELEVATION
SCALE: 1/8" = 1'-0"




2 BLDG 4 - GARDEN ELEVATION
SCALE: 1/8" = 1'-0"



3 BLDG 4 - LEFT ELEVATION
SCALE: 1/8" = 1'-0"



4 BLDG 4 - RIGHT ELEVATION
SCALE: 1/8" = 1'-0"

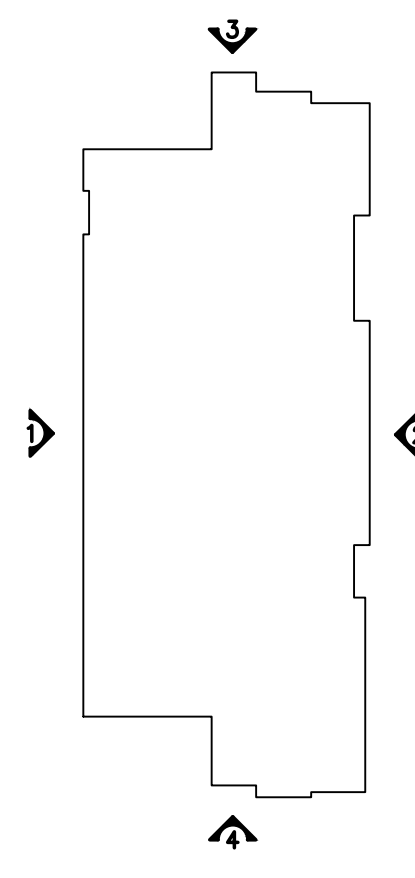

KEYMAP

REVISIONS	

DRB SUBMITTAL
DATE: SEPTEMBER 28, 2021 ORB # 20-204

A3.42

BUILDING 4 ELEVATIONS

