


# GRAYHAWK RESIDENCES AT CAVASSON



7701 E. LEGACY BOULEVARD  
SCOTTSDALE, AZ 85255



WorldHQ@ORBArch.com

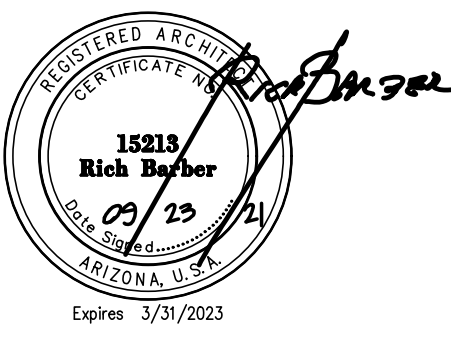


- SYMBOLS - SITE PLAN:**
- PROPERTY LINE
  - BUILDING NUMBER
  - BUILDING TYPE  
3-STORY
  - OPEN PARKING SPACES  
COVERED PARKING SPACES
  - ACCESSIBLE PARKING OR  
ANSI TYPE 'A' DWELLING UNIT
  - INDICATES CARPORT PARKING  
STRUCTURE, PER DET. 9/A1.40.
  - FIRE LANE DIMENSIONS  
W = 24' MIN.  
R2 = 49'  
R3 = 55' AERIAL BUCKET CLEAR
  - FIRE HYDRANT
  - RESIDENTS VEHICULAR AND FIRE TRUCK  
CIRCULATION PATH
  - RESIDENTS VEHICULAR CIRCULATION PATH

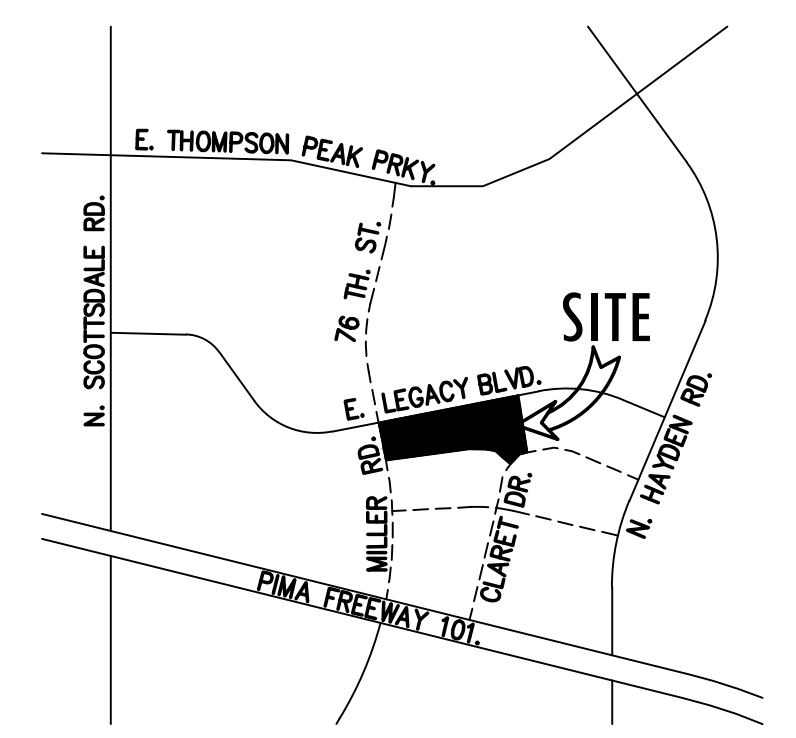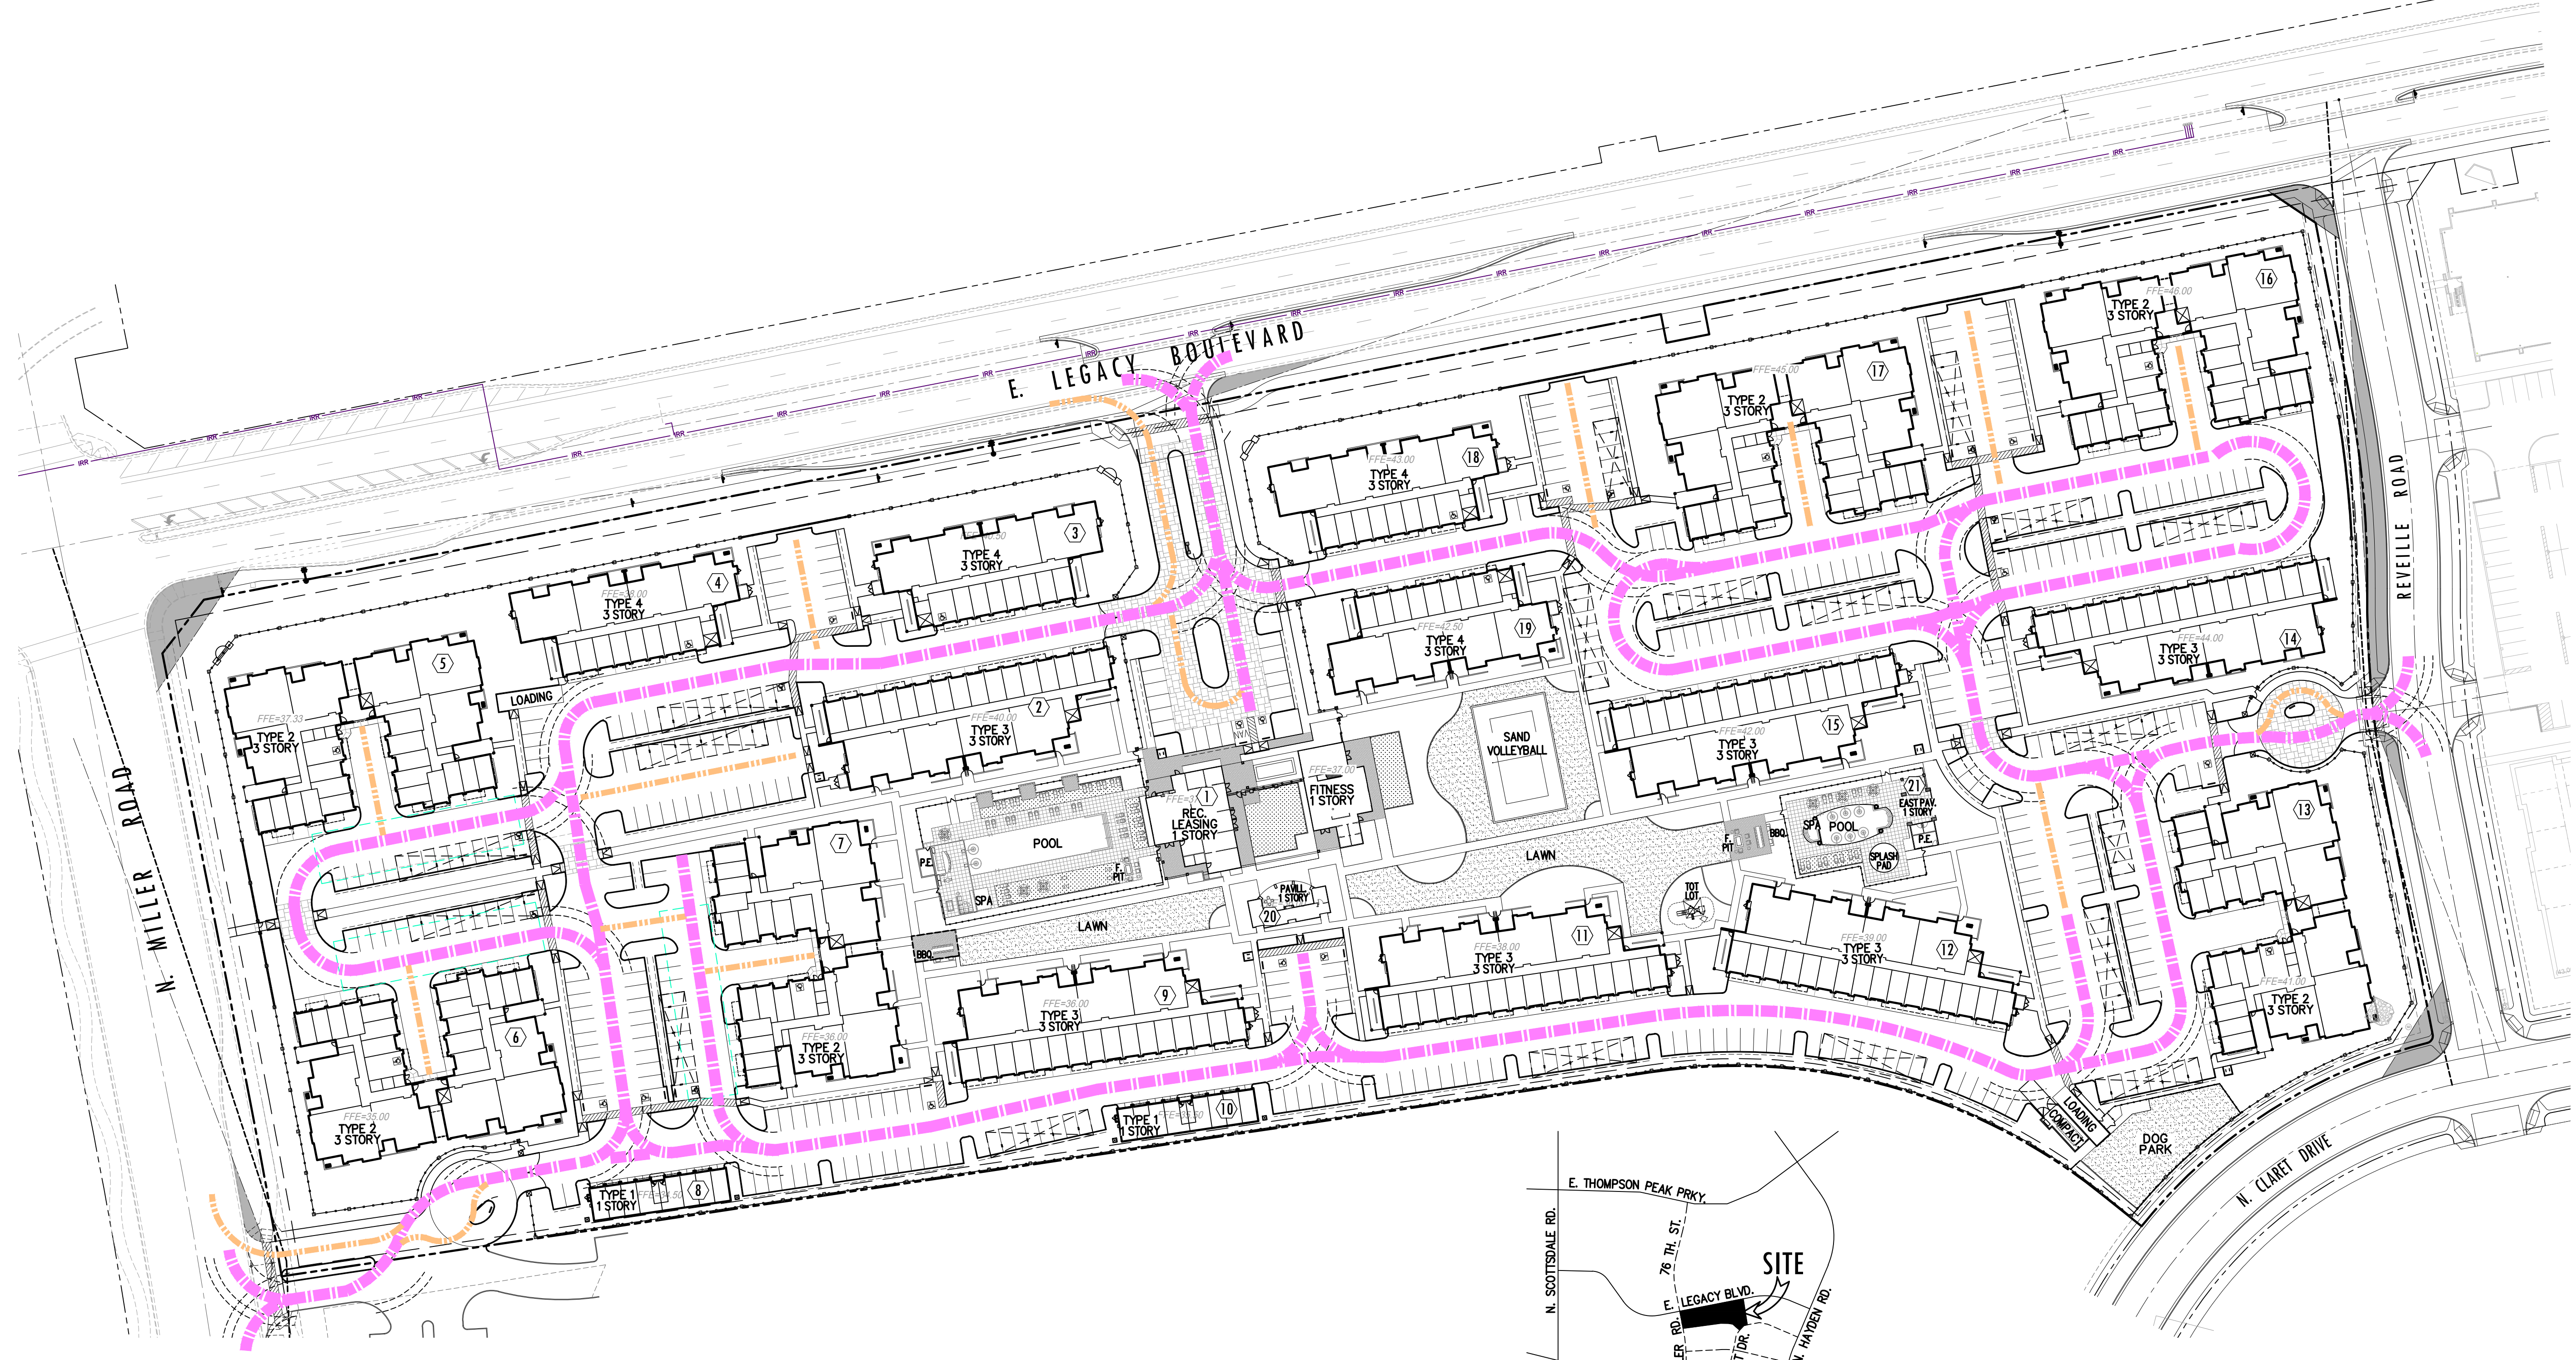

VICINITY MAP:  
NOT TO SCALE

SITE PLAN - VEHICULAR CIRCULATION

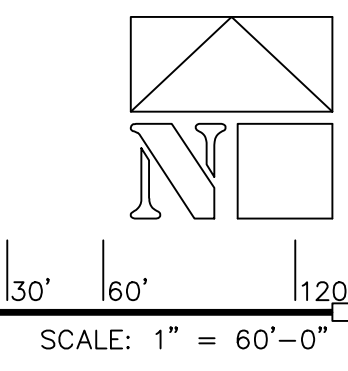

**REVISIONS**

NO.	DATE	DESCRIPTION

**DRB 2ND SUBMITTAL**

DATE: SEPTEMBER 23, 2021 ORB # 20-204

# A1.02

SITE PLAN  
VEHICULAR CIRCULATION

FILE: F:\04\ORB Job Files\20-204\_CH\_Cavasson MF\_CAD\_Files\Preliminary\20204\_A102\_104\_Site VehicularCirc.dwg USER: jbs DATE: Sep. 23 2021 TIME: 02:21 pm