


**GH RESIDENCES AT CAVASSON - 24-DR-2021**

**EXHIBIT "C"**

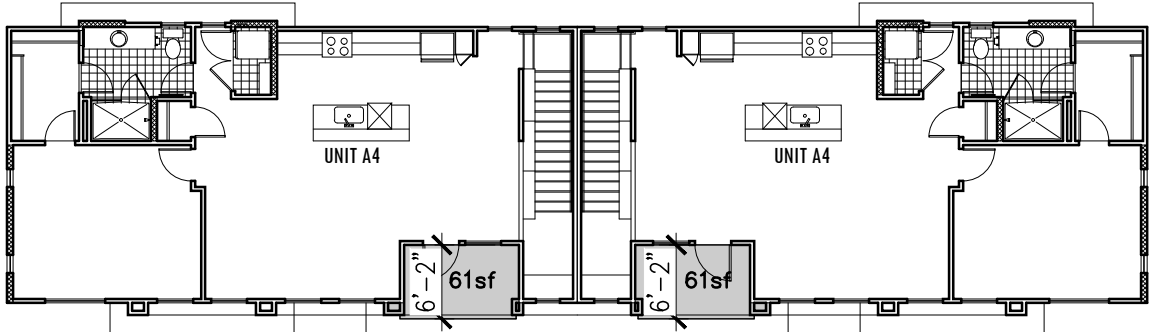


**BUILDING TYPE 1 - 2ND. FLOOR**

SCALE: 1/16"=1'-0"




**BUILDING TYPE 2 - 1ST. FLOOR**

SCALE: 1/16"=1'-0"

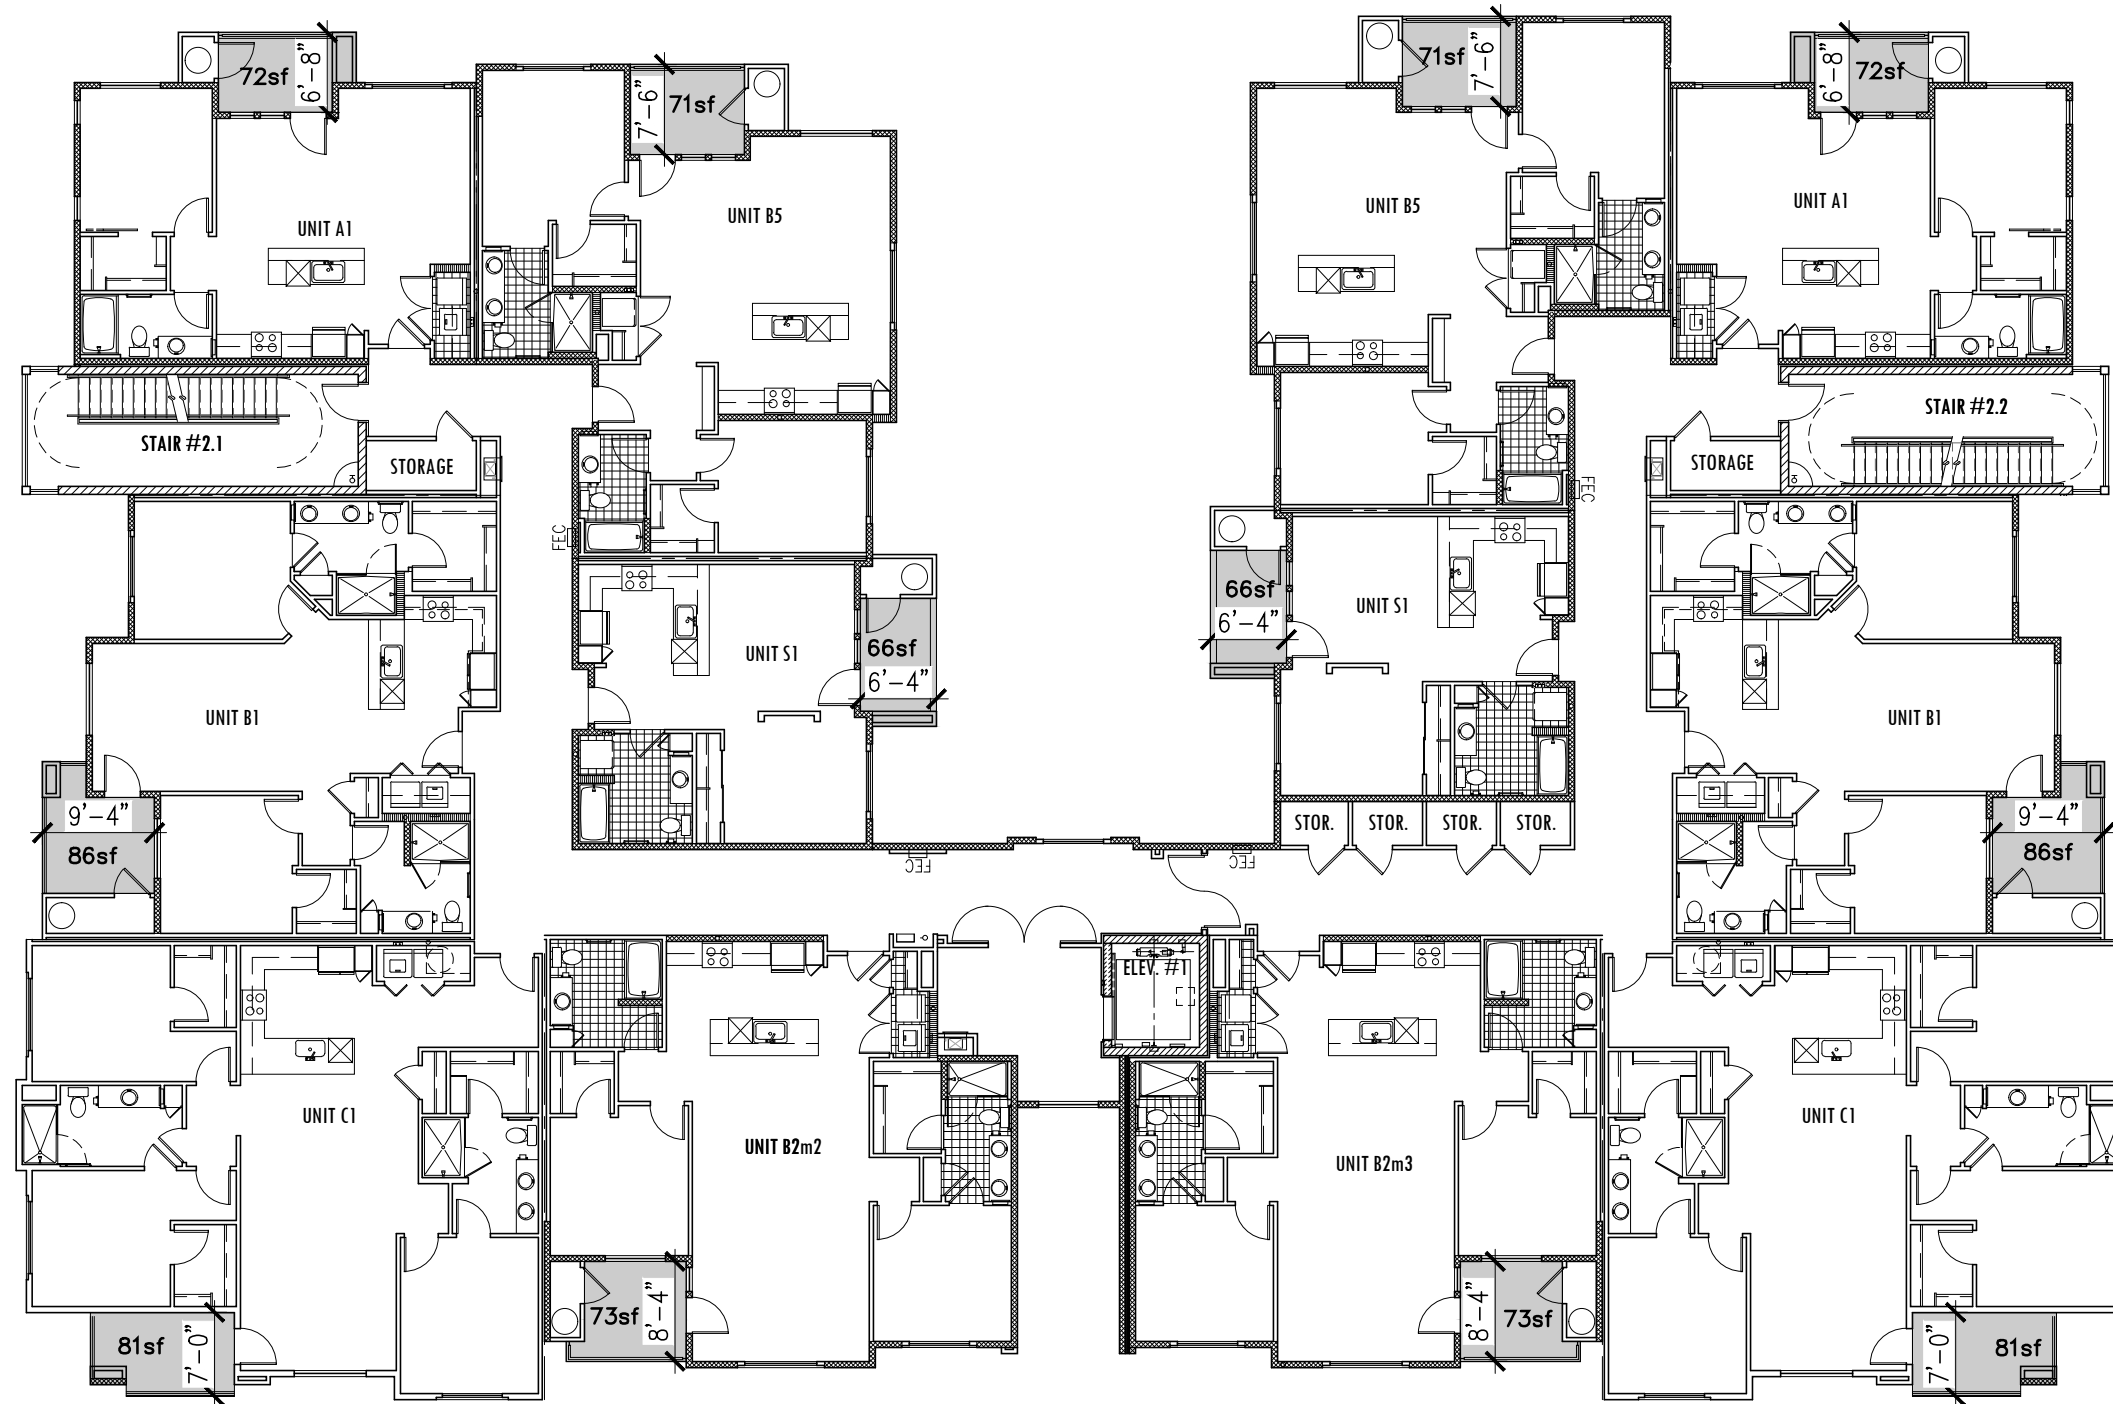


**BUILDING TYPE 2 - 2ND./3RD. FLOORS**

SCALE: 1/16"=1'-0"

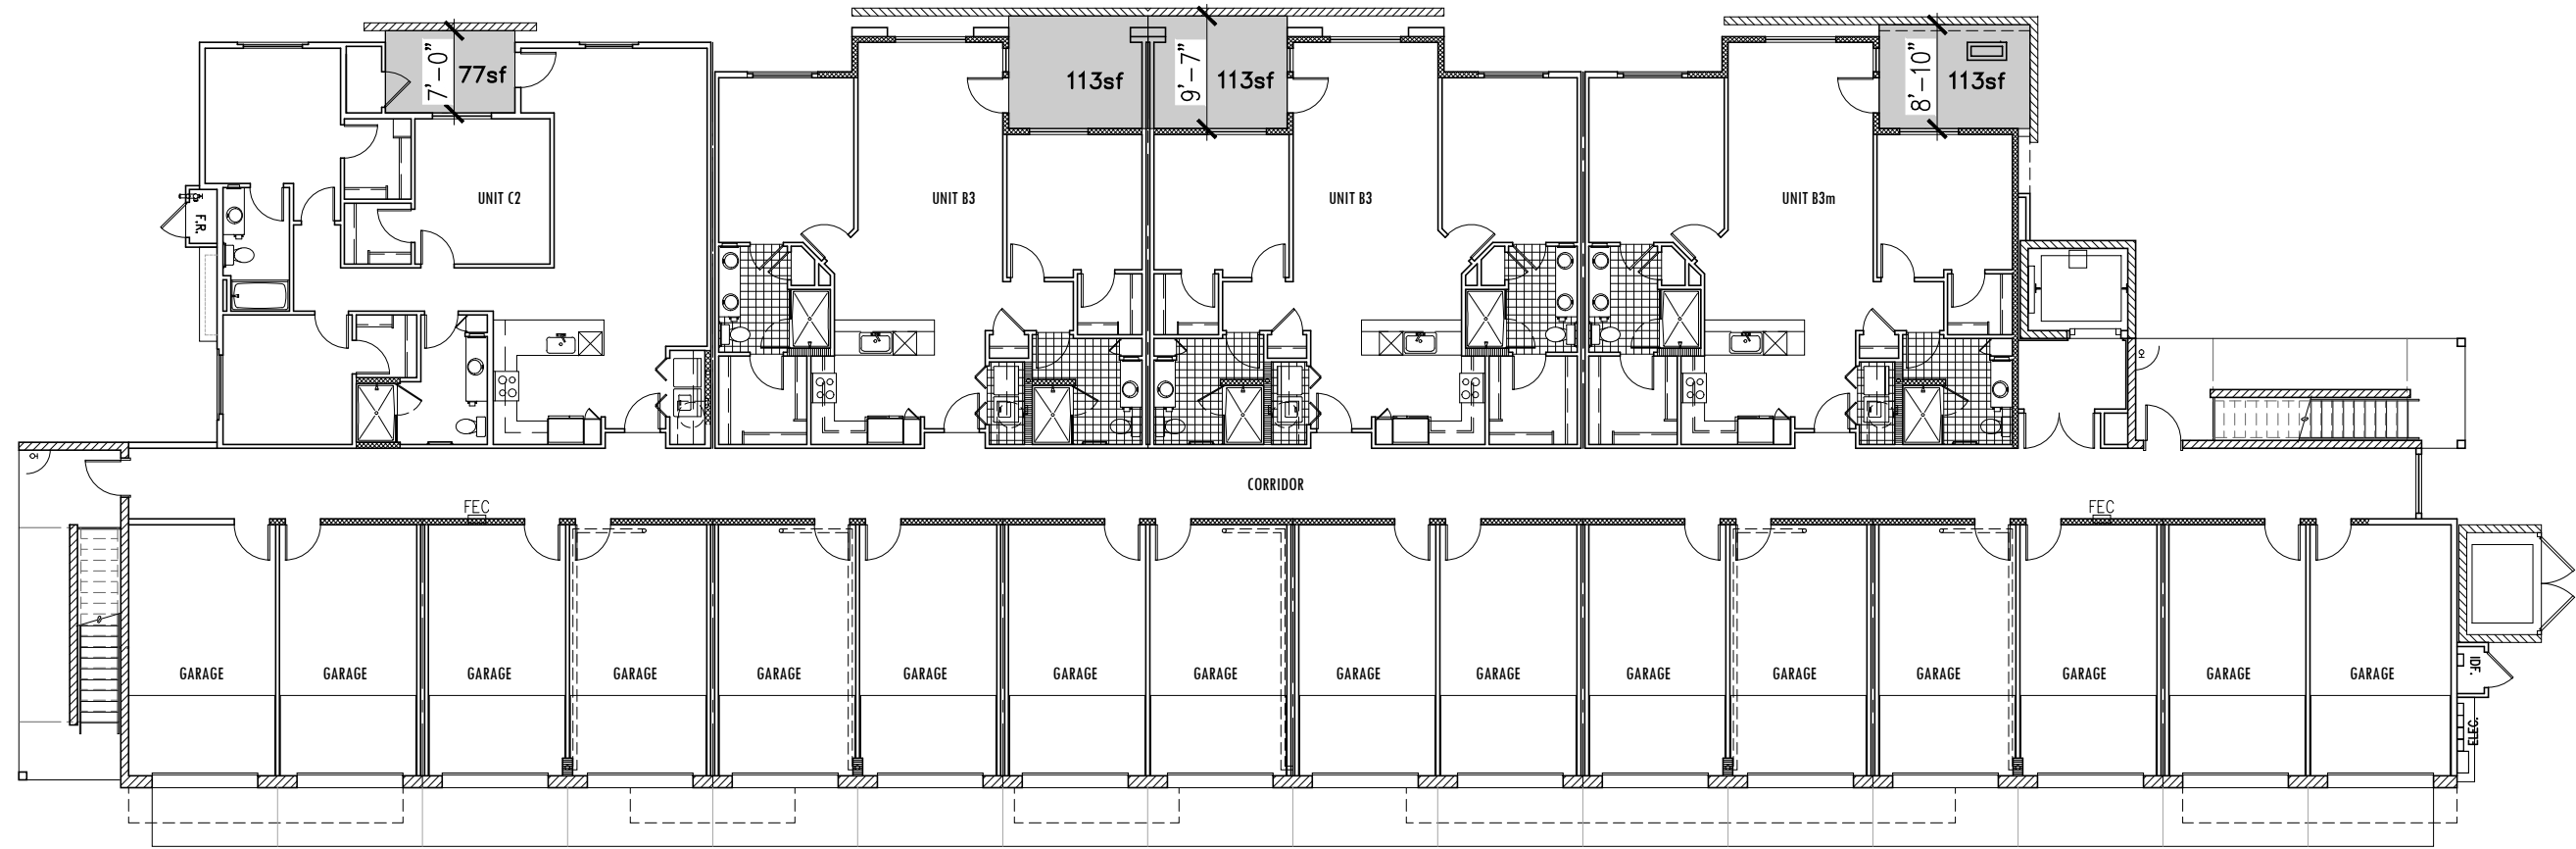


# BUILDING TYPE 3 - 1ST. FLOOR

SCALE: 1/16"=1'-0"

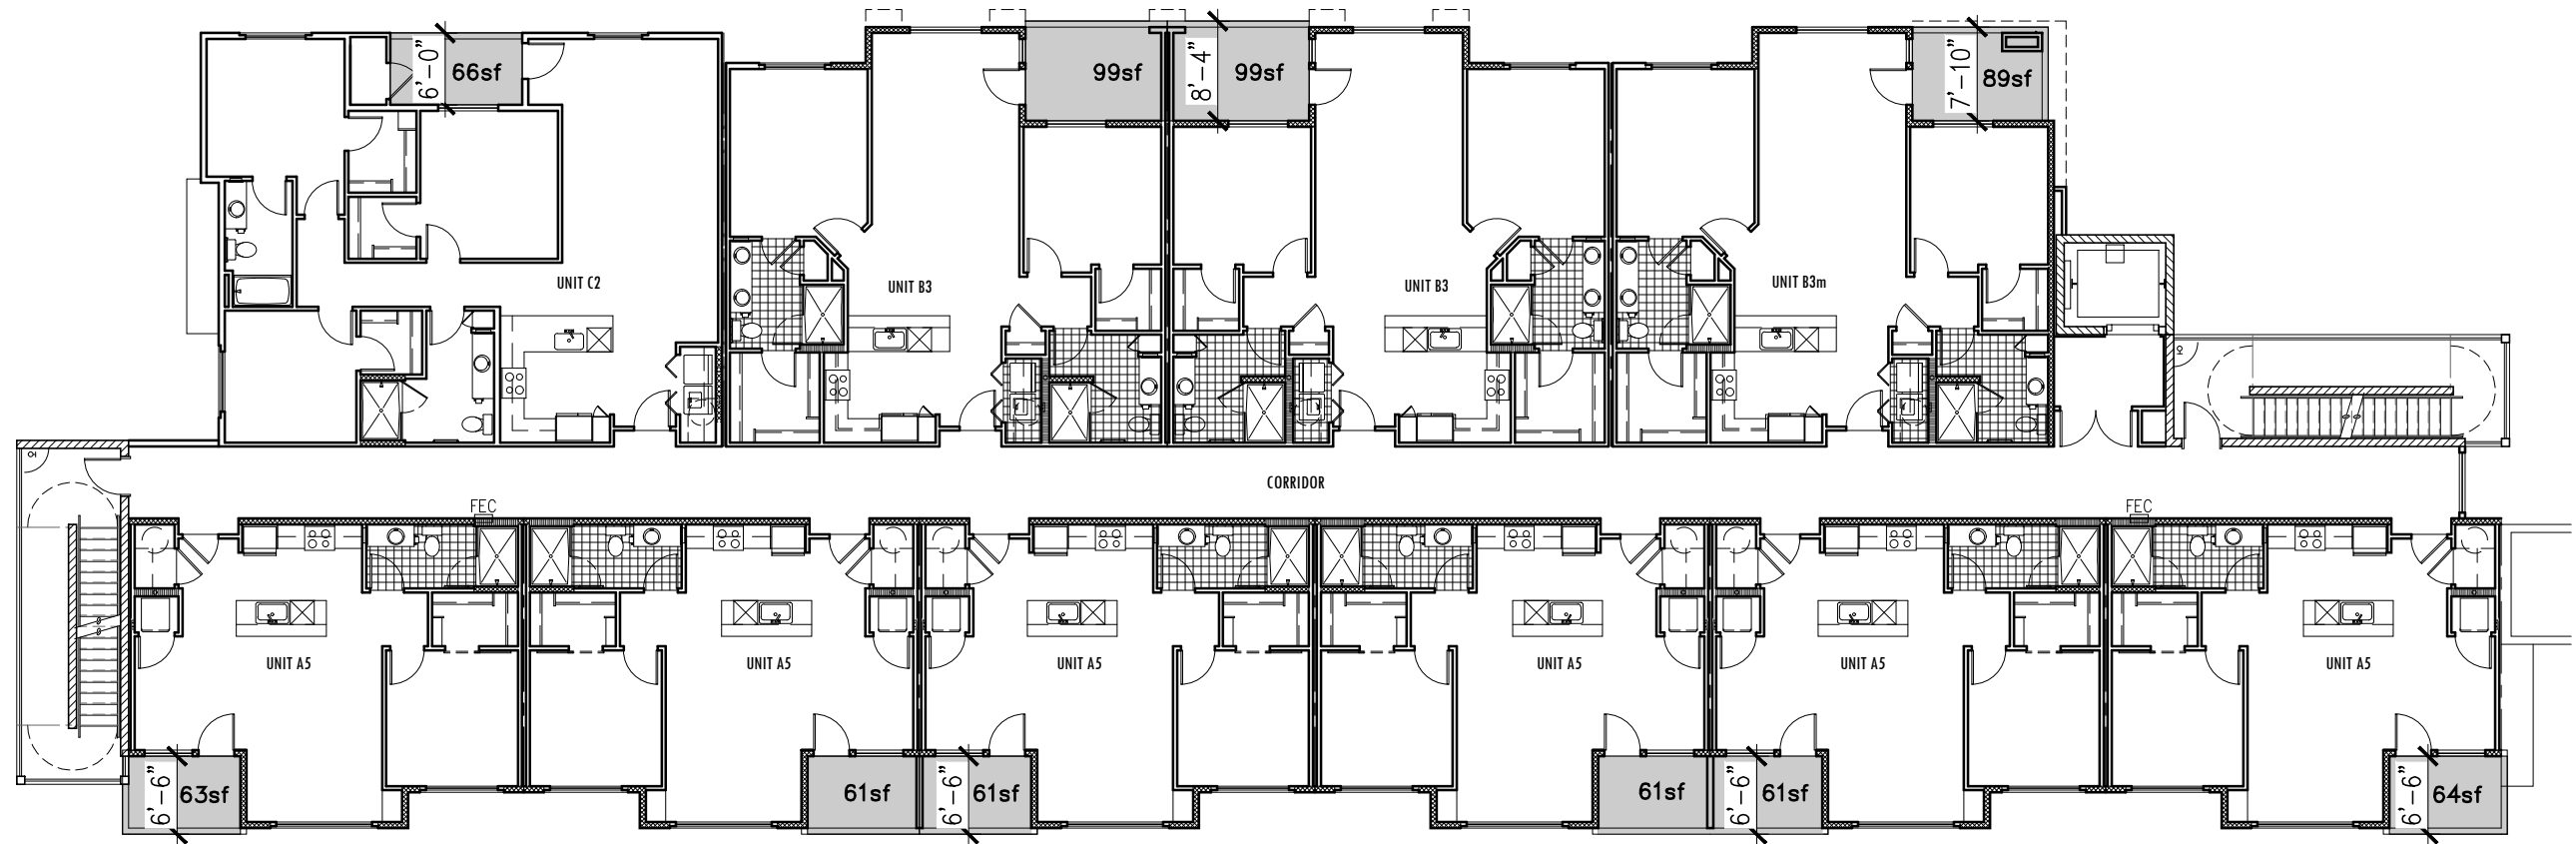


**BUILDING TYPE 3 - 2ND./3RD. FLOORS**

SCALE: 1/16"=1'-0"

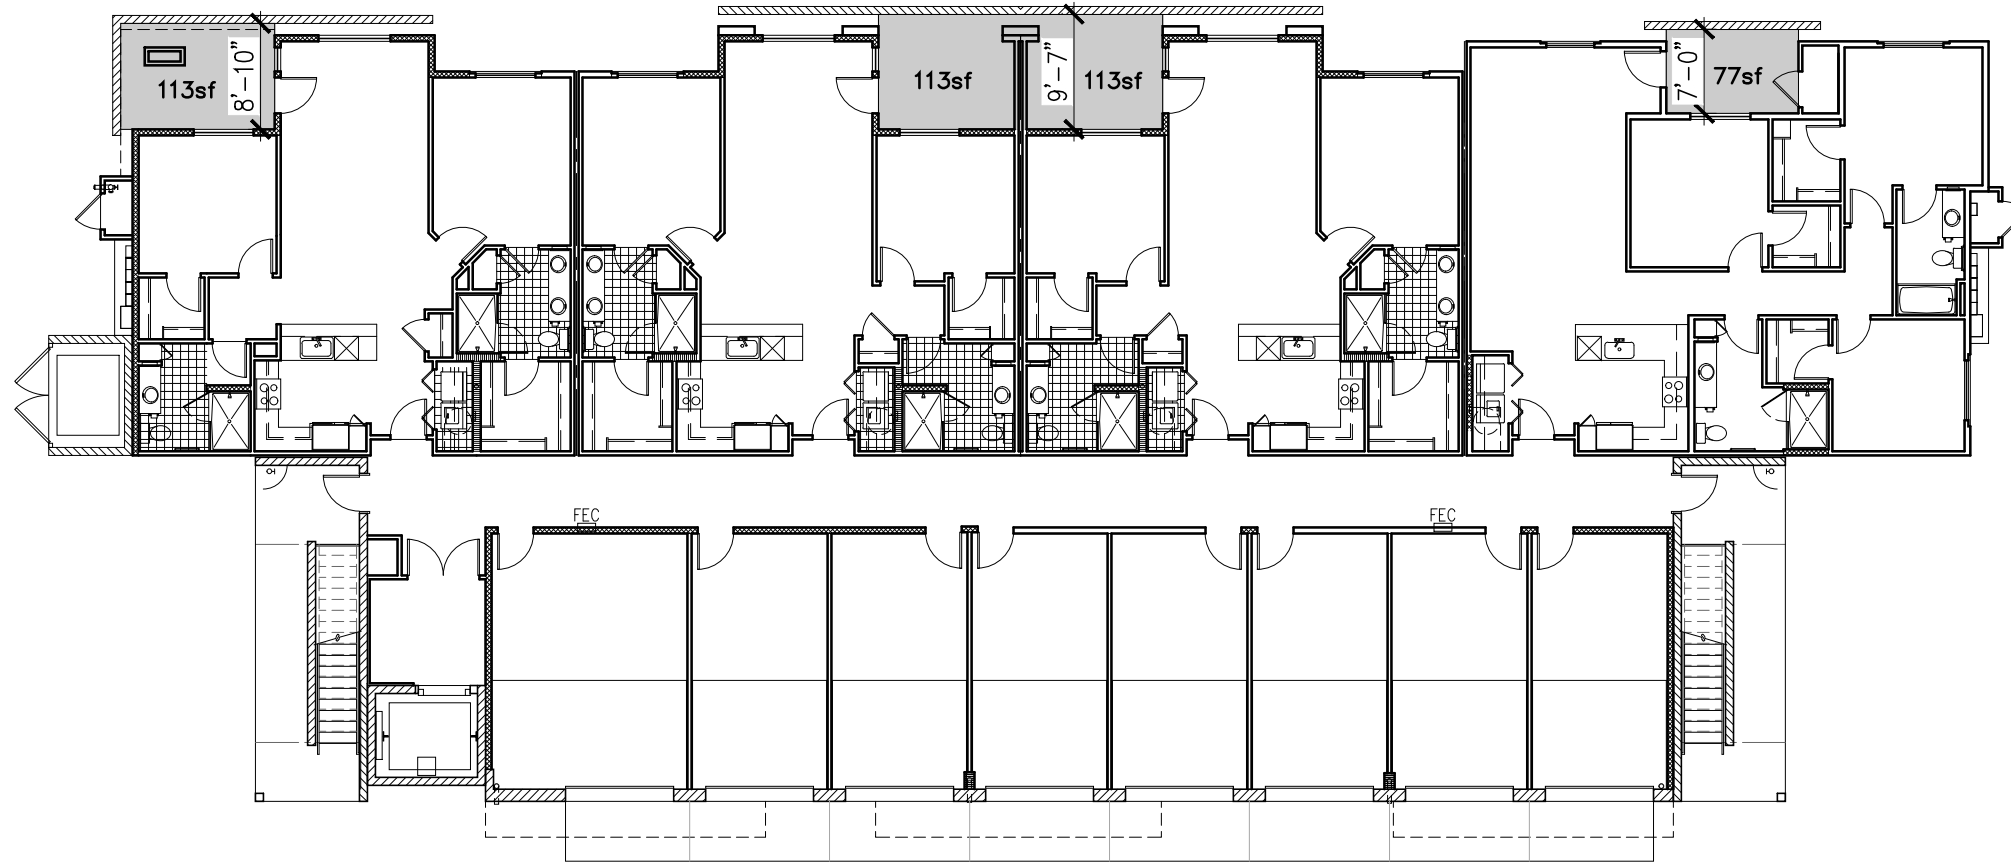

# BUILDING TYPE 4 - 1ST. FLOOR

SCALE: 1/16"=1'-0"

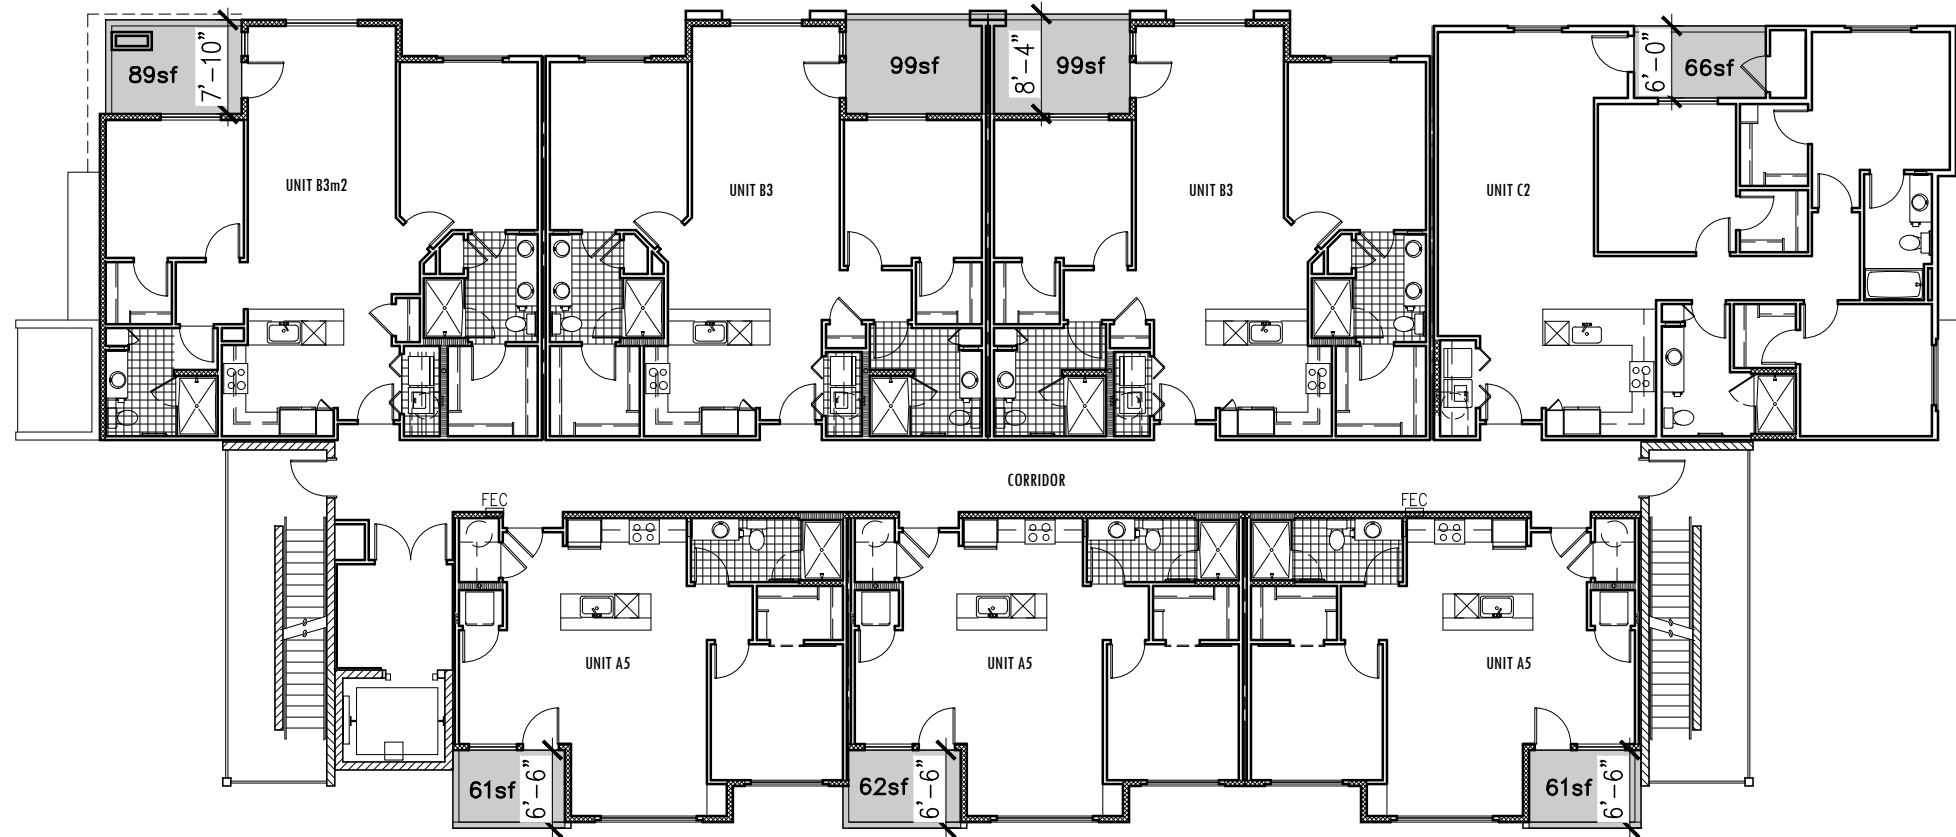

**BUILDING TYPE 4 - 2ND./3RD. FLOORS**

SCALE: 1/16"=1'-0"