

GRAYHAWK RESIDENCES AT CAVASSON

7701 E. LEGACY BOULEVARD
SCOTTSDALE, AZ 85255



WorldHQ@ORBArch.com




EXPIRES 06 / 30 / 2022




Collaborative V
Design Studio Inc.
7116 East 1st Avenue,
Suite 103
Scottsdale, Arizona
85251
office: 480-347-0590
fax: 480-656-6012

FILE: /Users/collaborative3/Collaborative V Dropbox/Landscape/Milance Residential/Grayhawk Residences at Cavasson/ORB Submitted/Grayhawk Residences at Cavasson - WALL.dwg USER: collaborative3 DATE: Sep. 22 2021 TIME: 04:17 pm

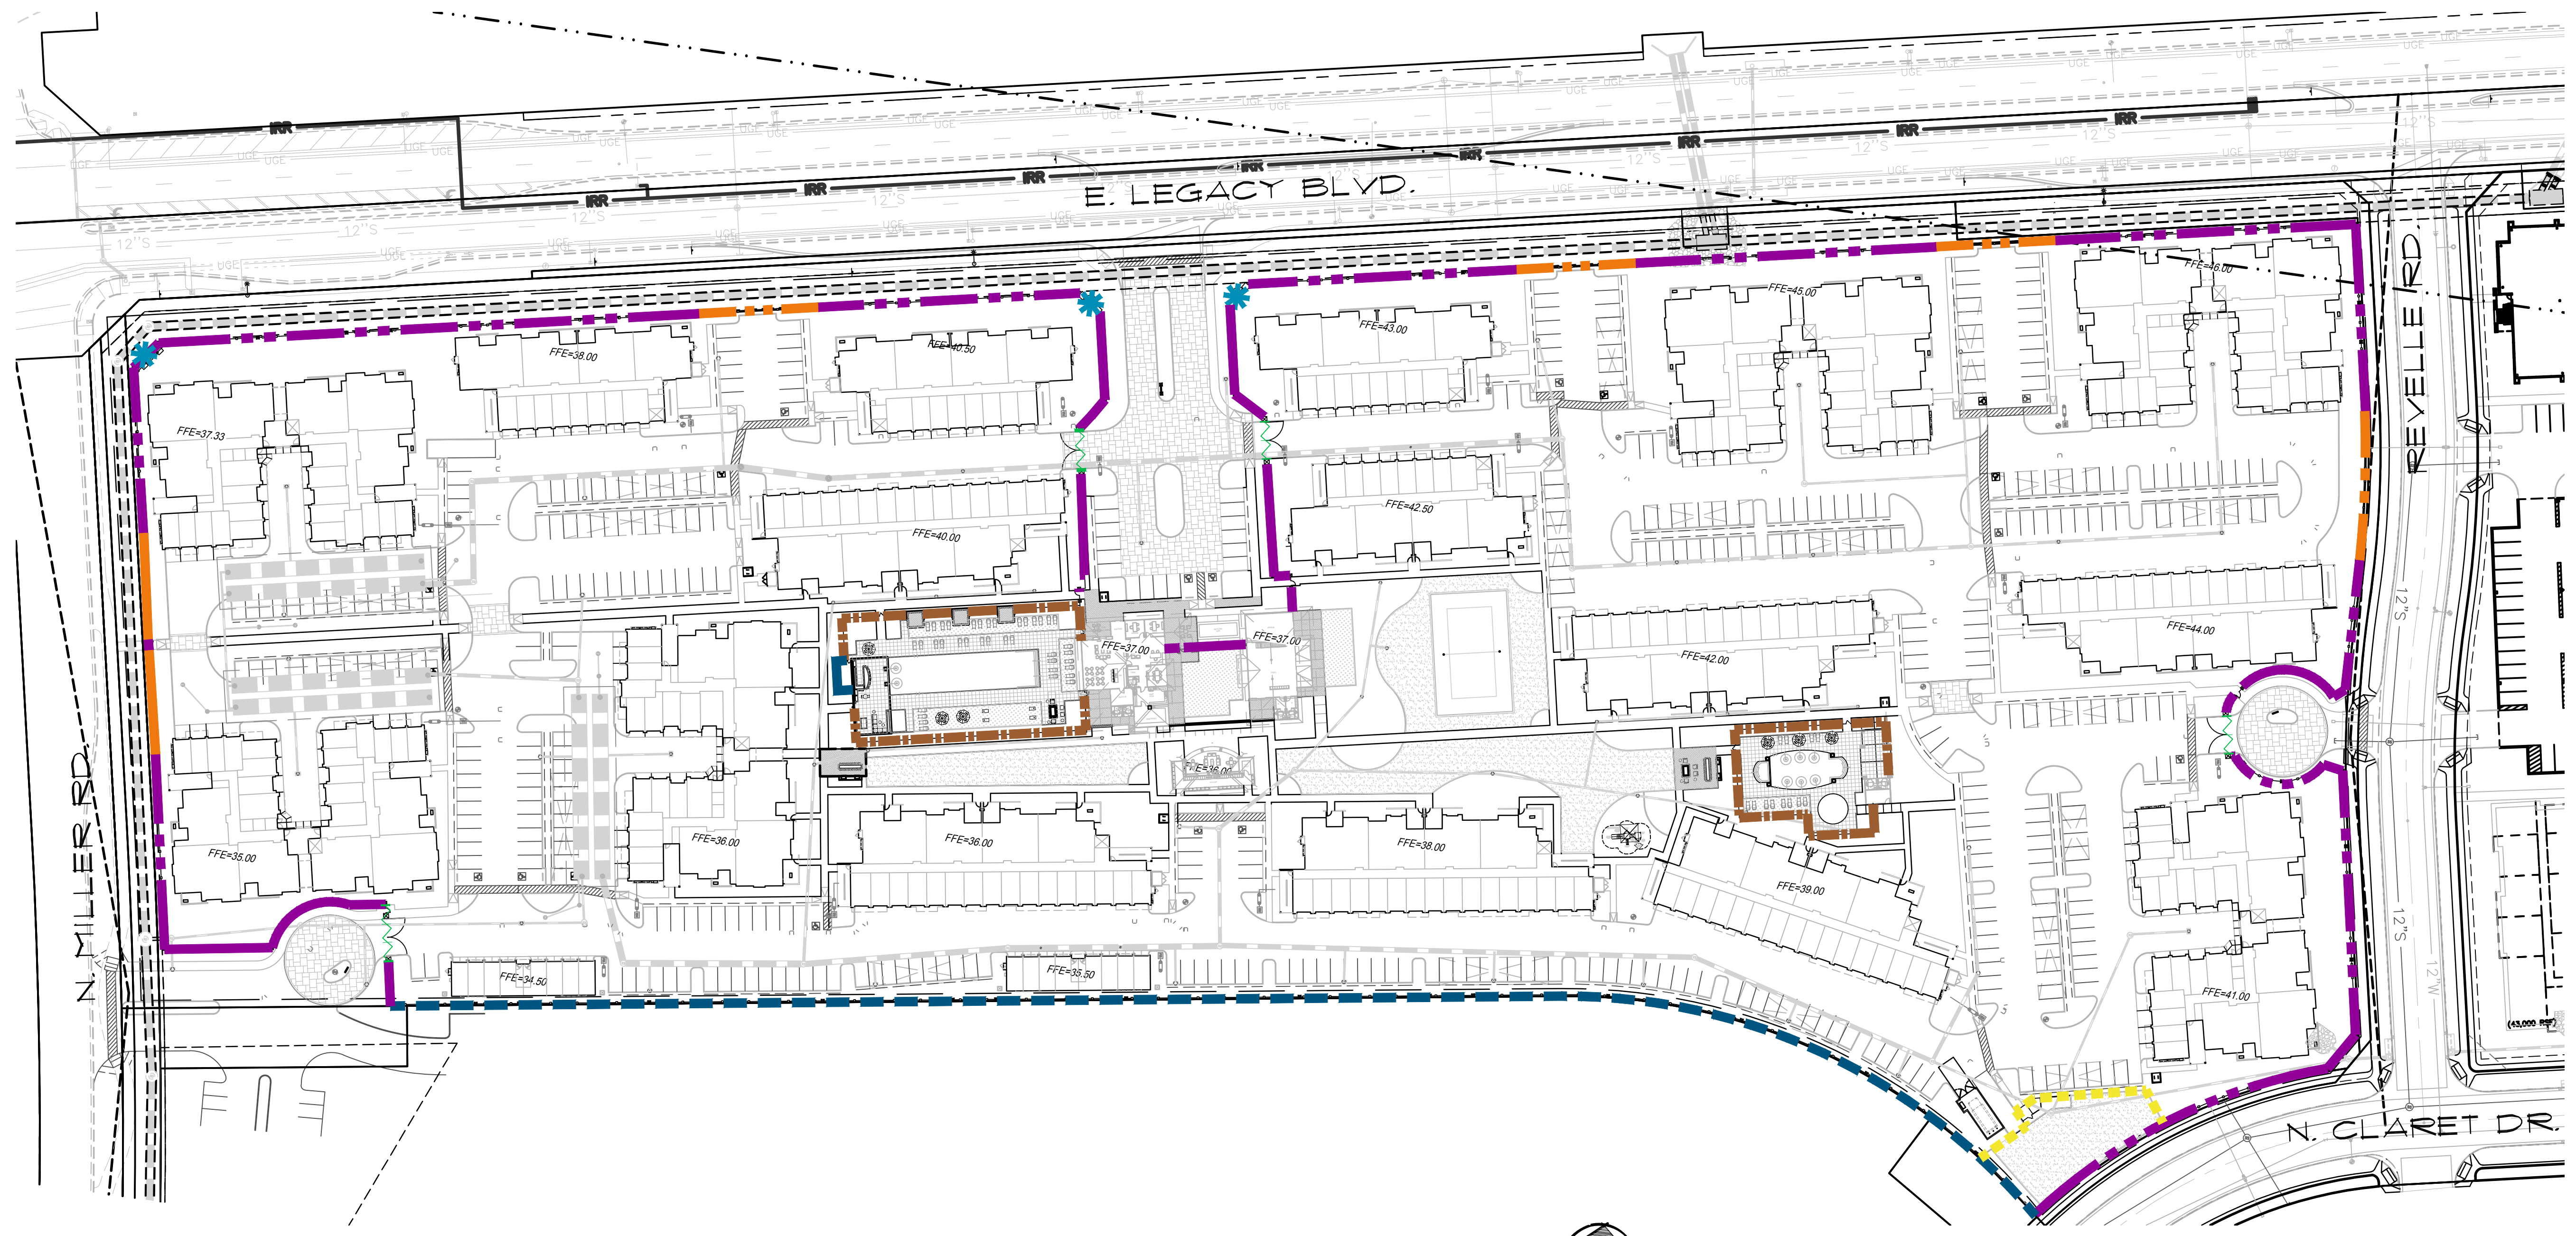

CONCEPTUAL WALL PLAN

SCALE: 1"=60'-0"

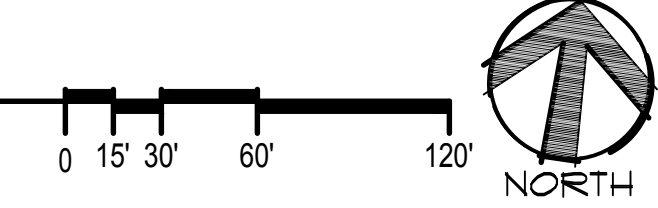

PROPOSED WALL LEGEND

- 6' HT. PROPOSED SOLID SCREEN WALL (SEE DETAIL 15, SHEET A1.40)
- 6' HT. PROPOSED PARTIAL VIEW WALL (SEE DETAIL 13, SHEET A1.40)
- 6' HT. TUBULAR STEEL PERIMETER VIEW FENCE & PEDESTRIAN GATE (SEE DETAILS 14, SHEET A1.40 & 16.41, SHEET A1.41)
- 5' HT. TUBULAR STEEL POOL BARRIER & POOL CODE COMPLIANT GATE (SEE DETAIL 21, SHEET A1.41)
- VEHICULAR GATE (SEE DETAIL 22, SHEET A1.41)
- 5' DOG PARK FENCE AND GATE (TO MATCH POOL BARRIER)
- PROJECT SIGNAGE UNDER SEPARATE REVIEW (SEE DETAIL 10, SHEET A1.40)

REVISIONS

REVISIONS	DATE
△ CITY COMMENTS 09/23/2021	
△	
△	
△	
△	
△	
△	
△	
△	

DRB SUBMITTAL

DATE: SEPTEMBER 23, 2021 ORB # 20-204

CLS-7

CONCEPTUAL
WALL PLAN