



# GH RESIDENCES AT CAVASSON - 24-DR-2021


## EXHIBIT "B"

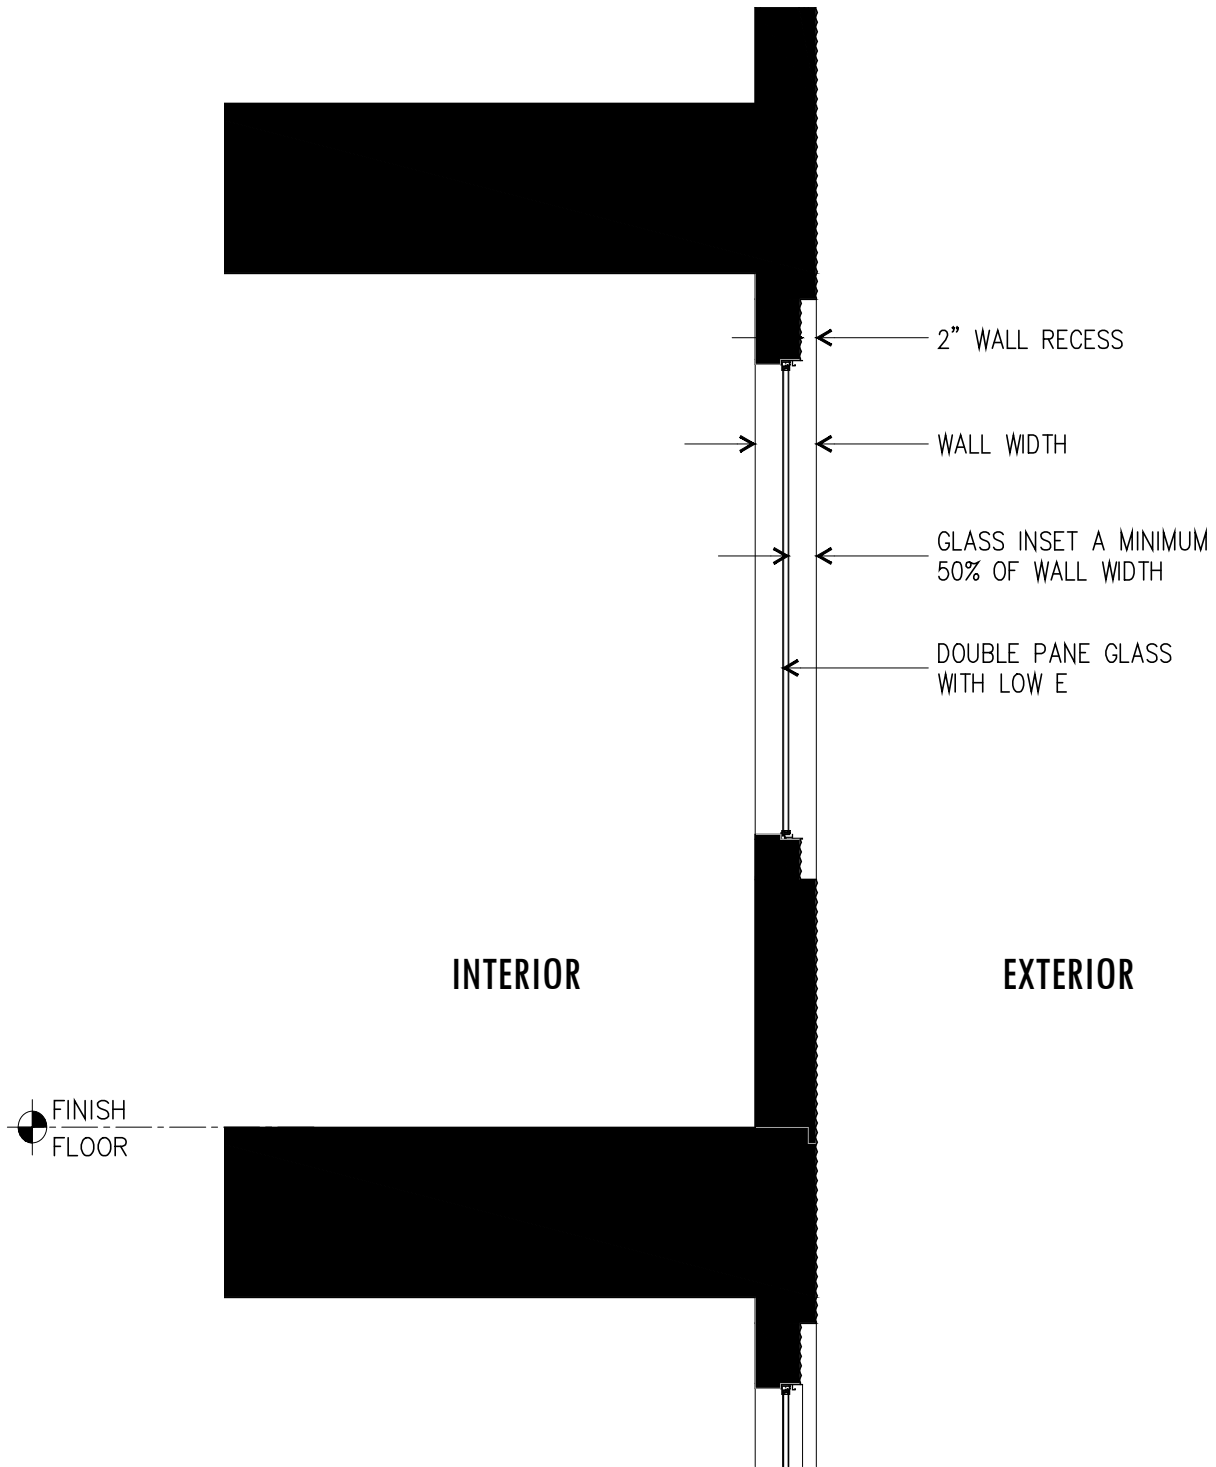


TYPICAL WINDOW RECESS

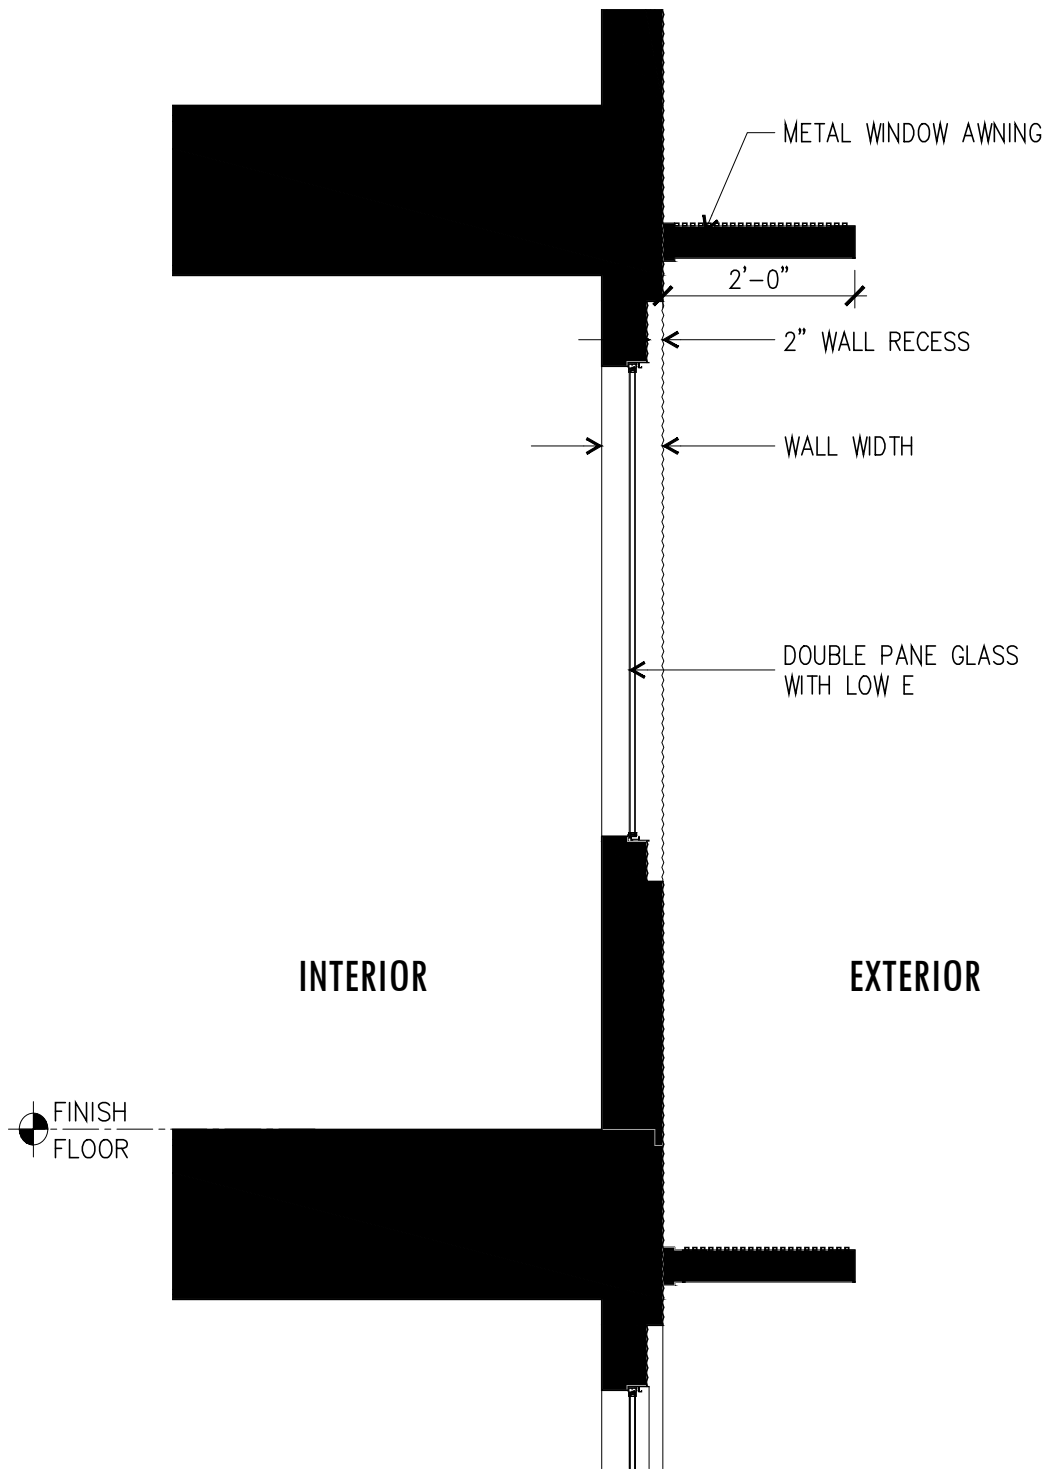

## TYPICAL WINDOW AT METAL AWNING

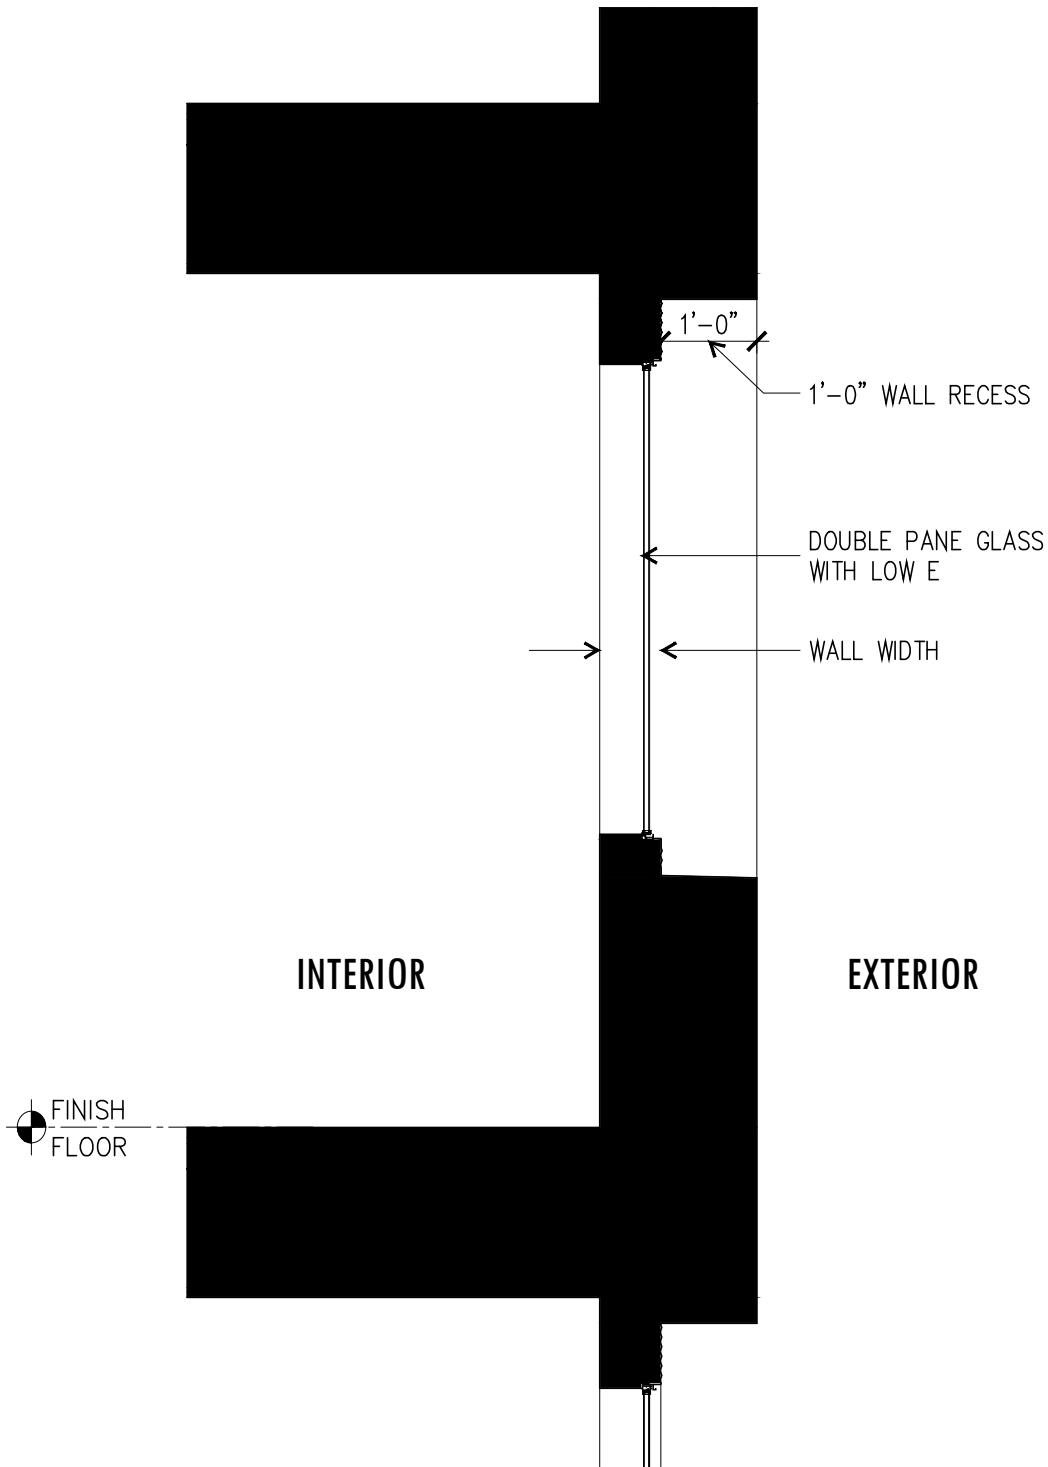

## TYPICAL WINDOW AT EXTERIOR WALL RECESS

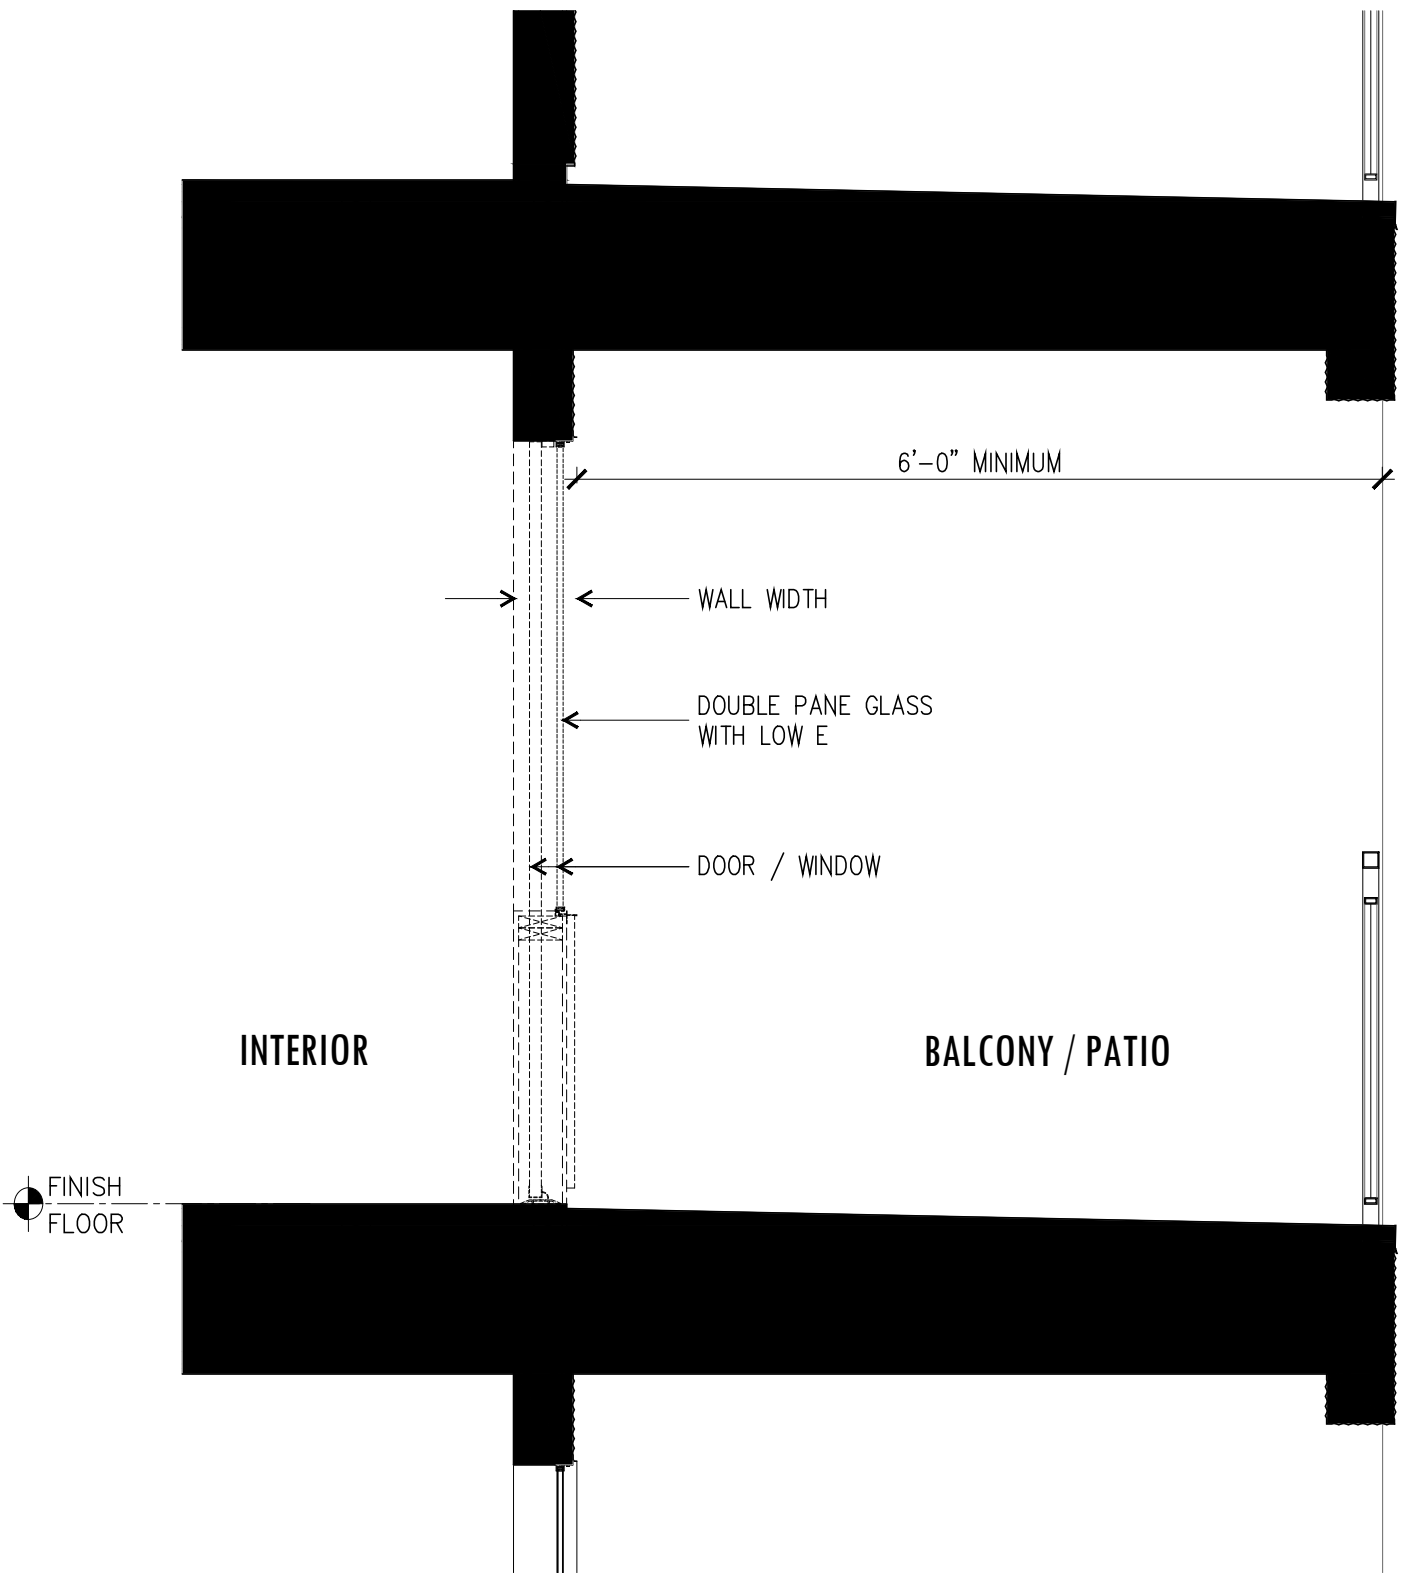

# WINDOW / DOOR AT BALCONY