

Consultant

**CAMELBACK**

**AZURE**  
4605 N SCOTTSDALE ROAD  
SCOTTSDALE, ARIZONA

**CD PROGRESS SET**

Owner



Issue Drawing Log

REV #	DATE (YYYY-MM-DD)	ISSUE NAME
1	11.12.2021	CD Progress


Seal

**NOT FOR REGULATORY APPROVAL, PERMITTING, OR CONSTRUCTION**


Sheet Identification

**LOBBY**

**A-452**

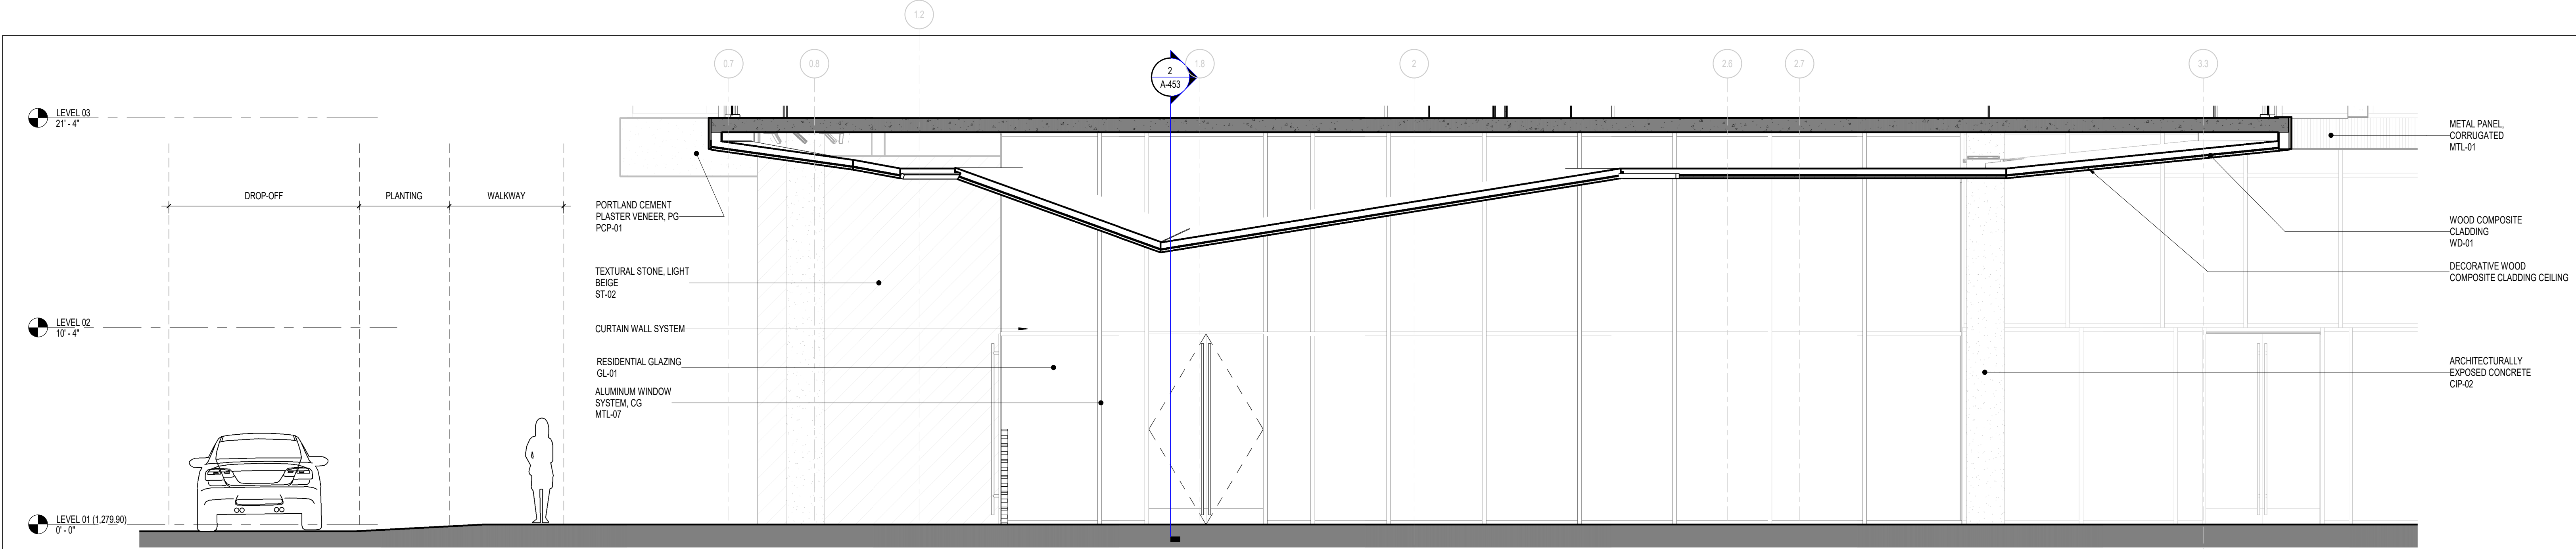

2 ENLARGED ELEVATION - LOBBY WEST  
1/4" = 1'-0"

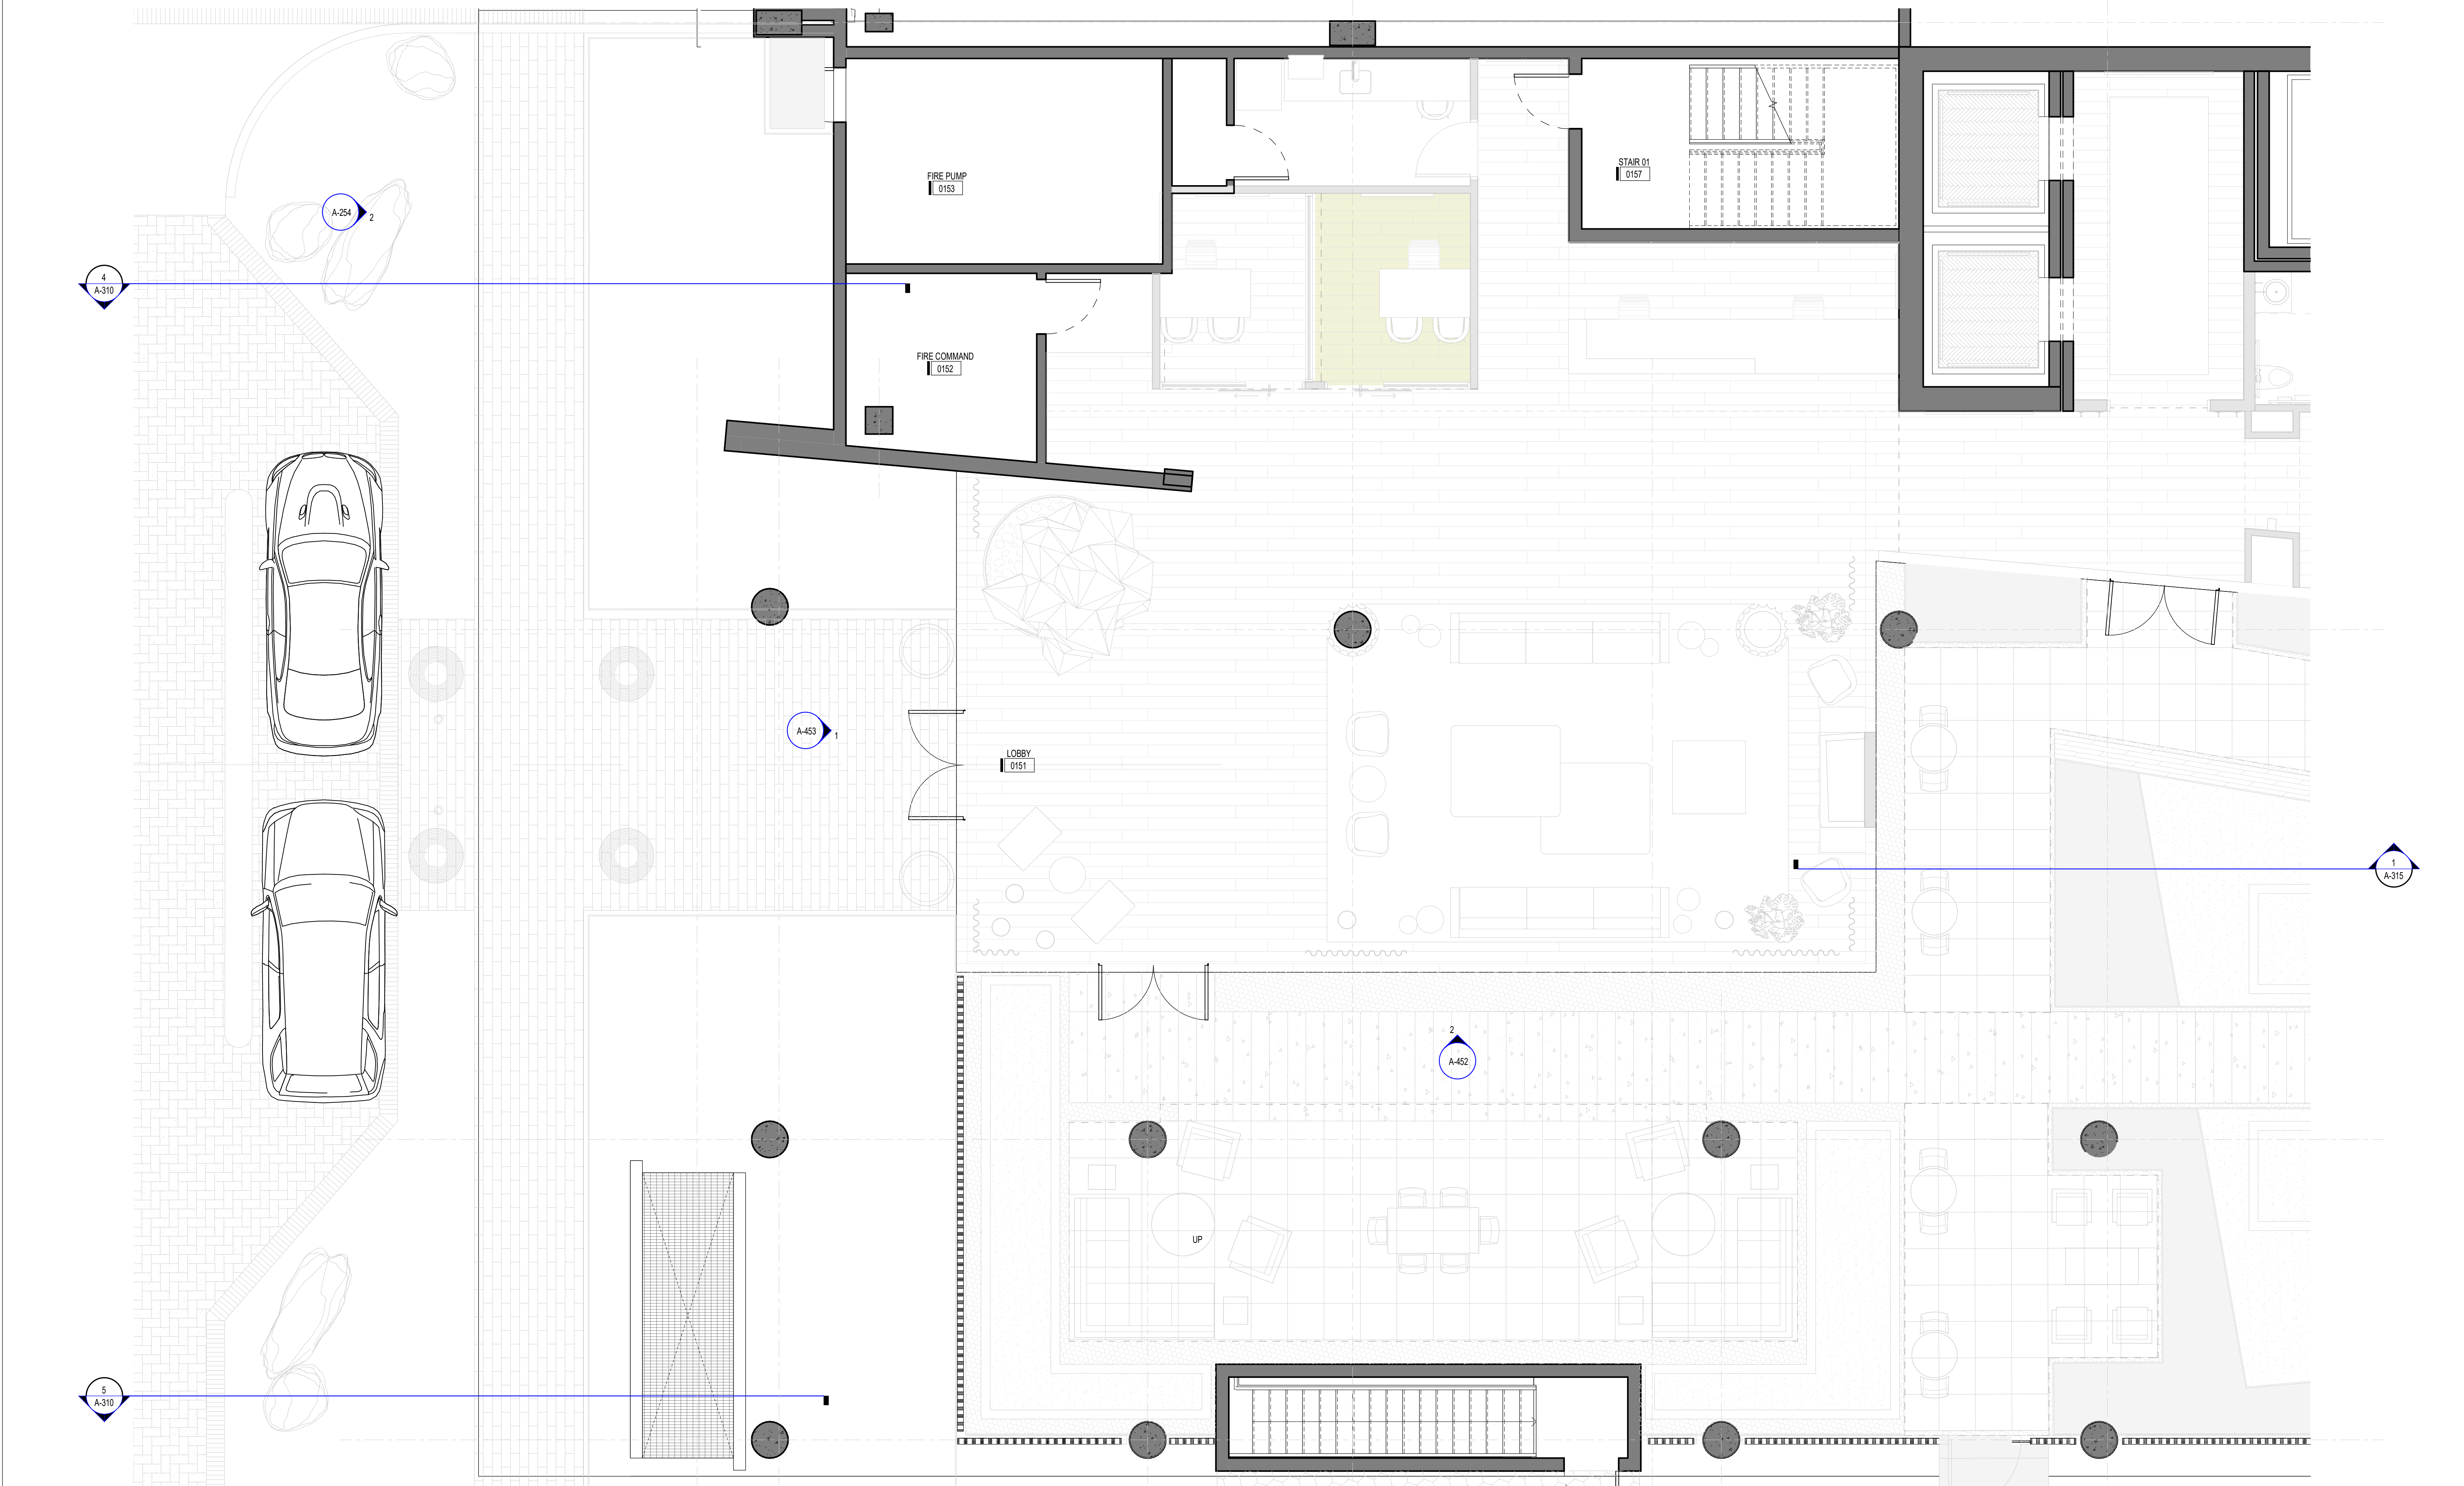

3 ENLARGED PLAN - LOBBY  
1/4" = 1'-0"

