

First Floor Worksheet

Gross Area: 86,900sf

Private Outdoor Required: 4,345sf (5.0% gross area)


Private Outdoor Provided: 7,219sf 



MERCADO COURTYARD- Scottsdale, Arizona

20157-6-6-22



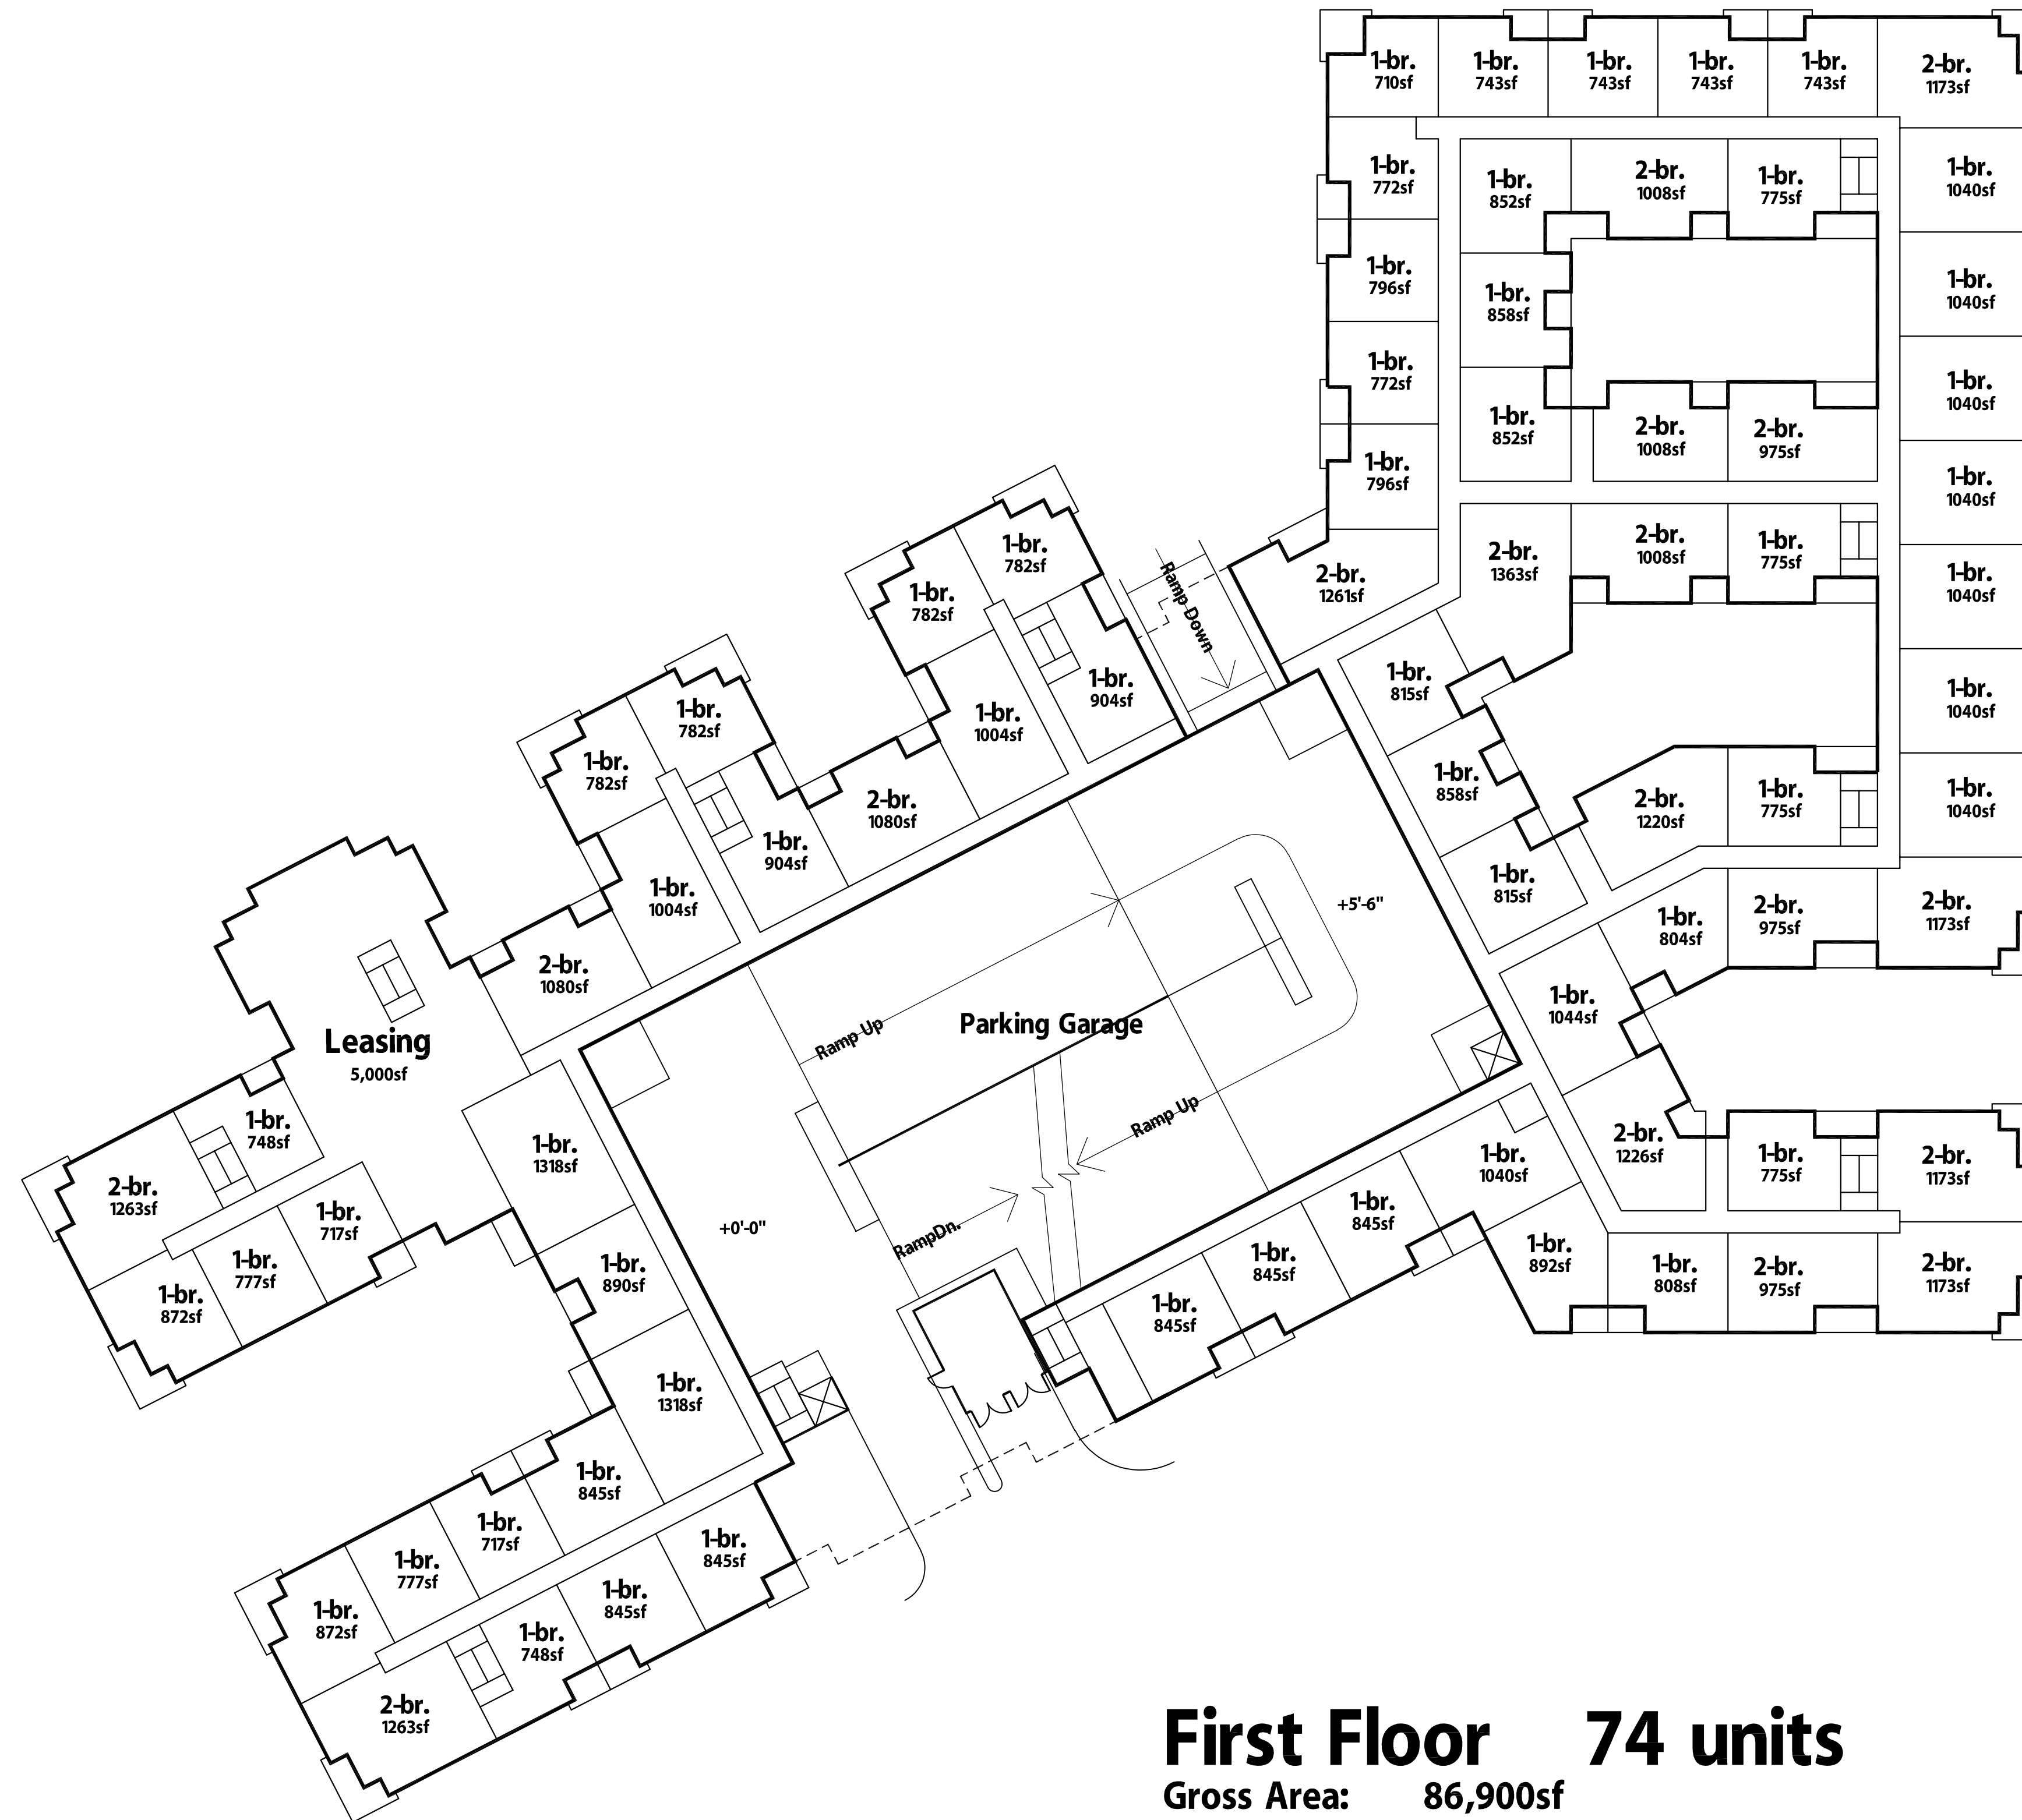

First Floor 74 units


Gross Area: 86,900sf
 Leasable Area: 69,300sf

MERCADO COURTYARD- Scottsdale, Arizona



20157-6-6-22



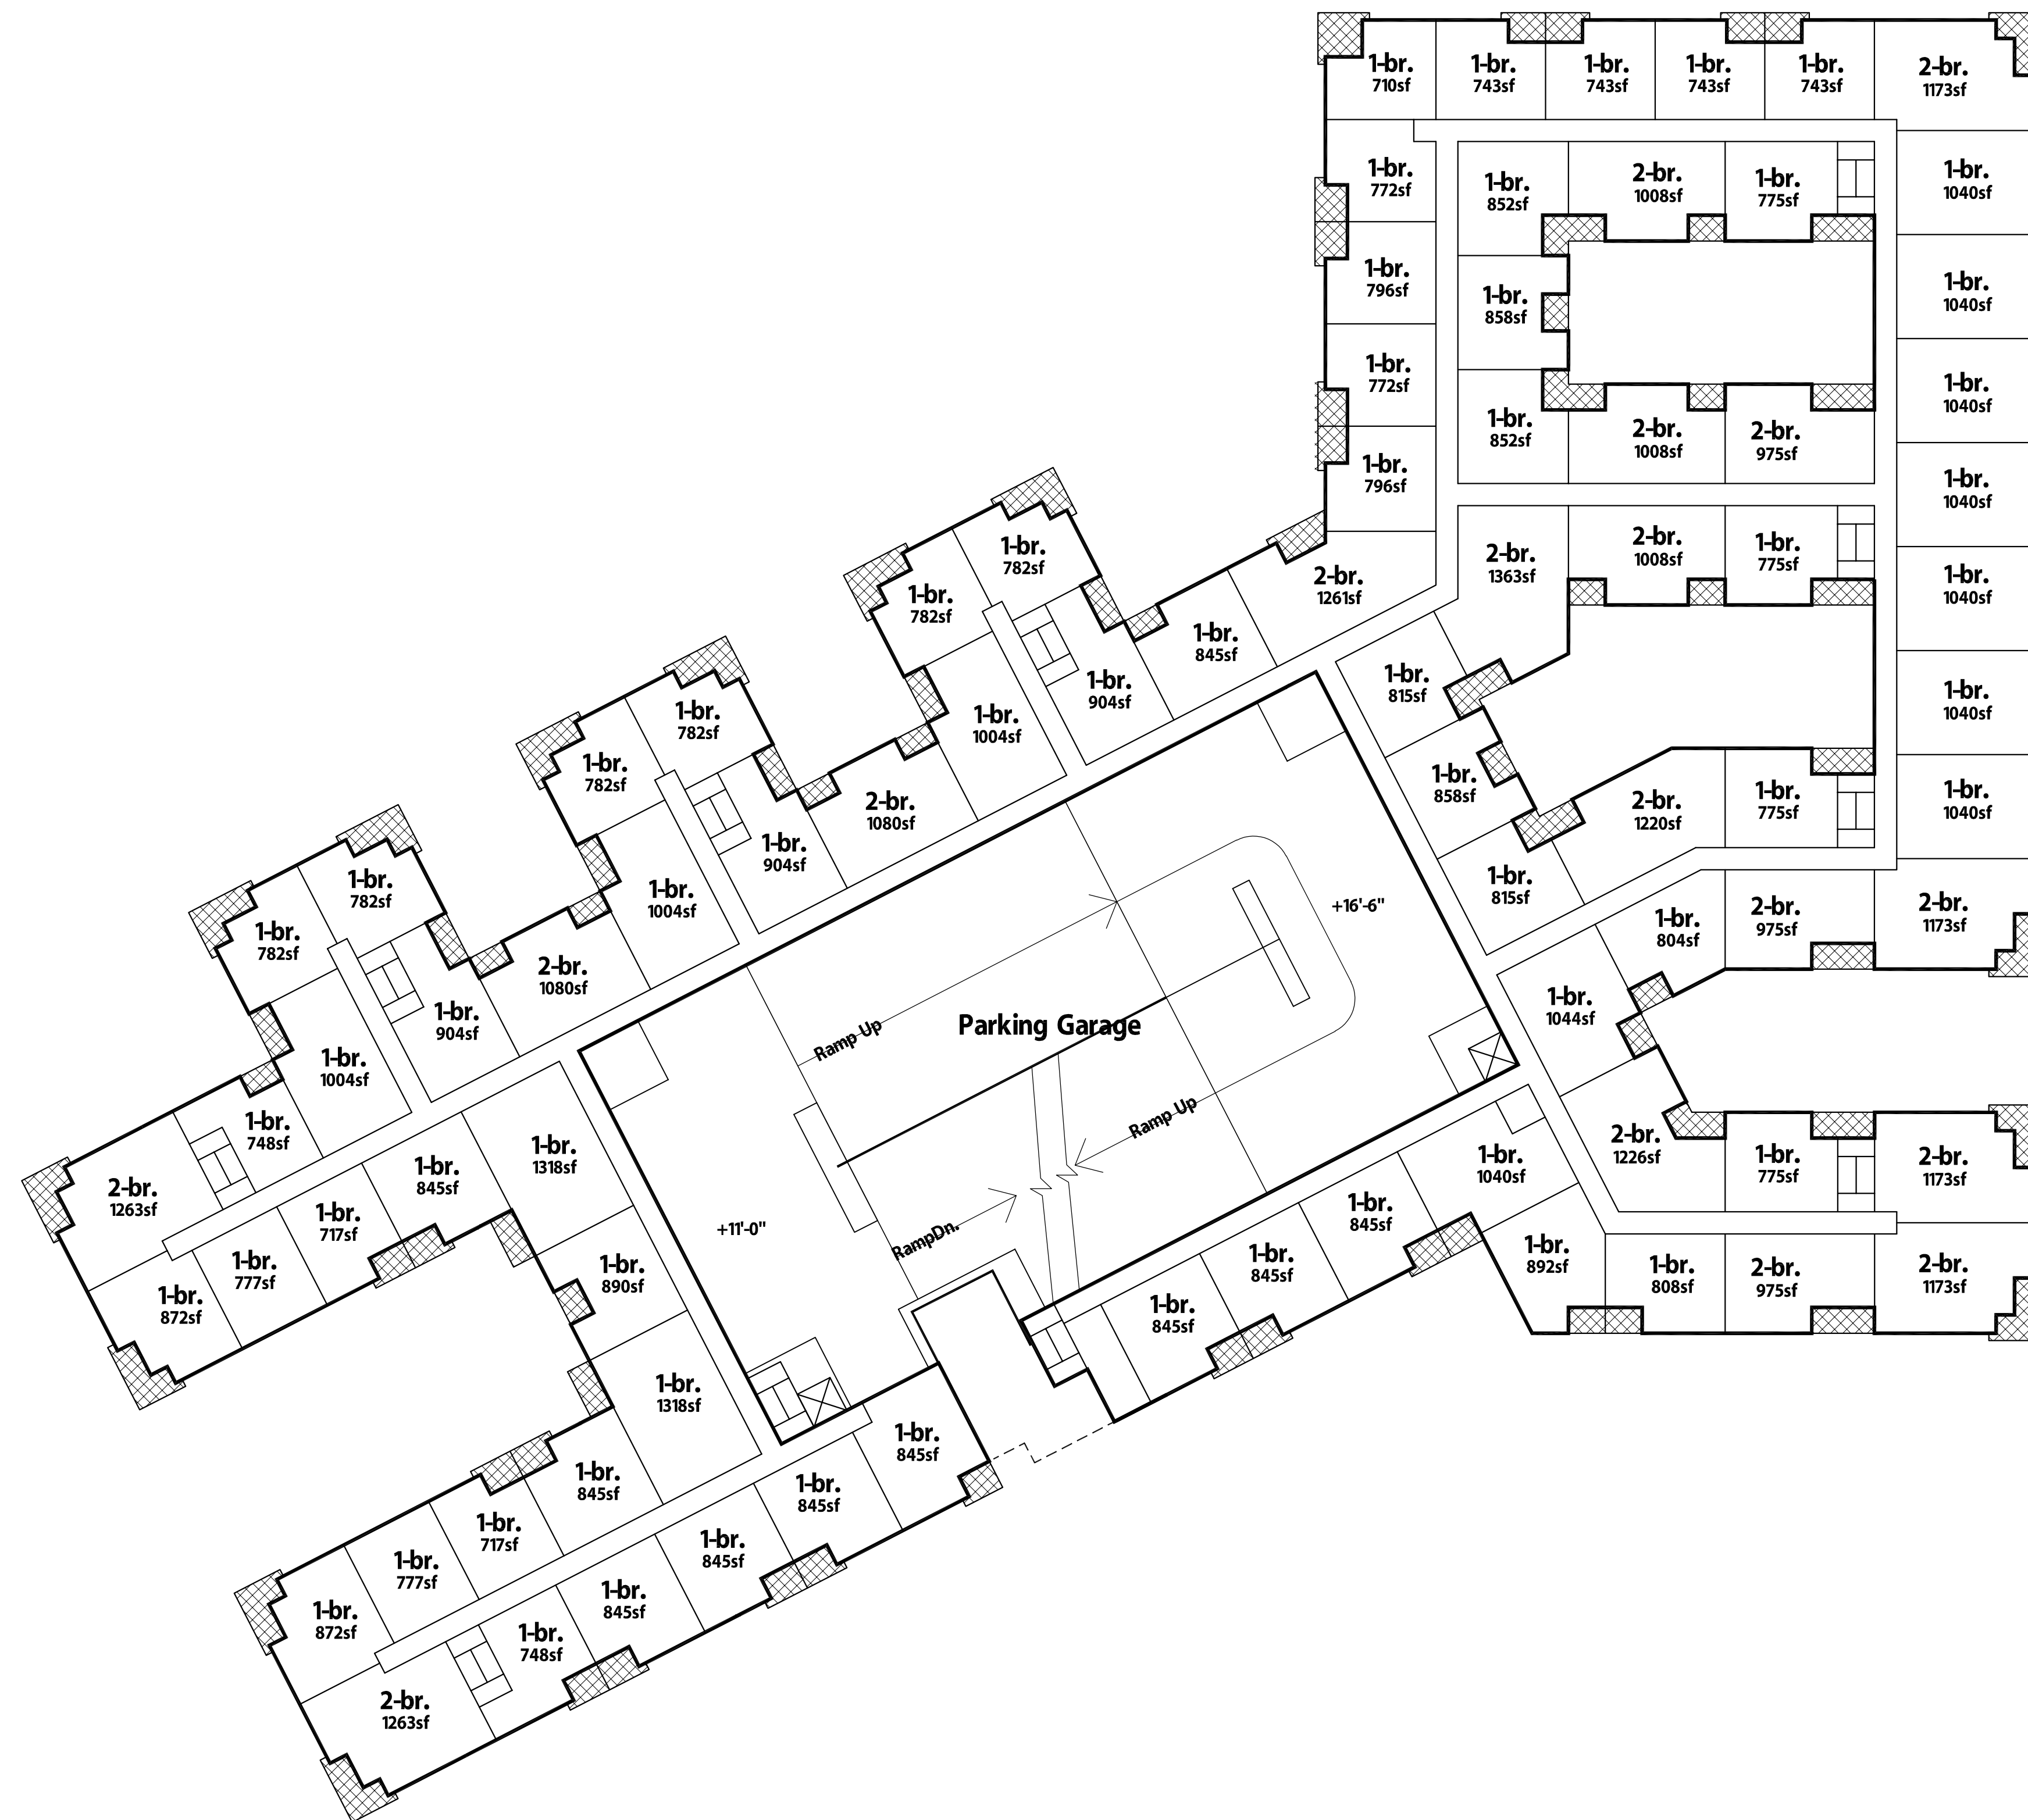


Second Floor Worksheet

Gross Area: 89,900sf

Private Outdoor Required: 4,495sf (5.0% gross area)

Private Outdoor Provided: 8,195sf 



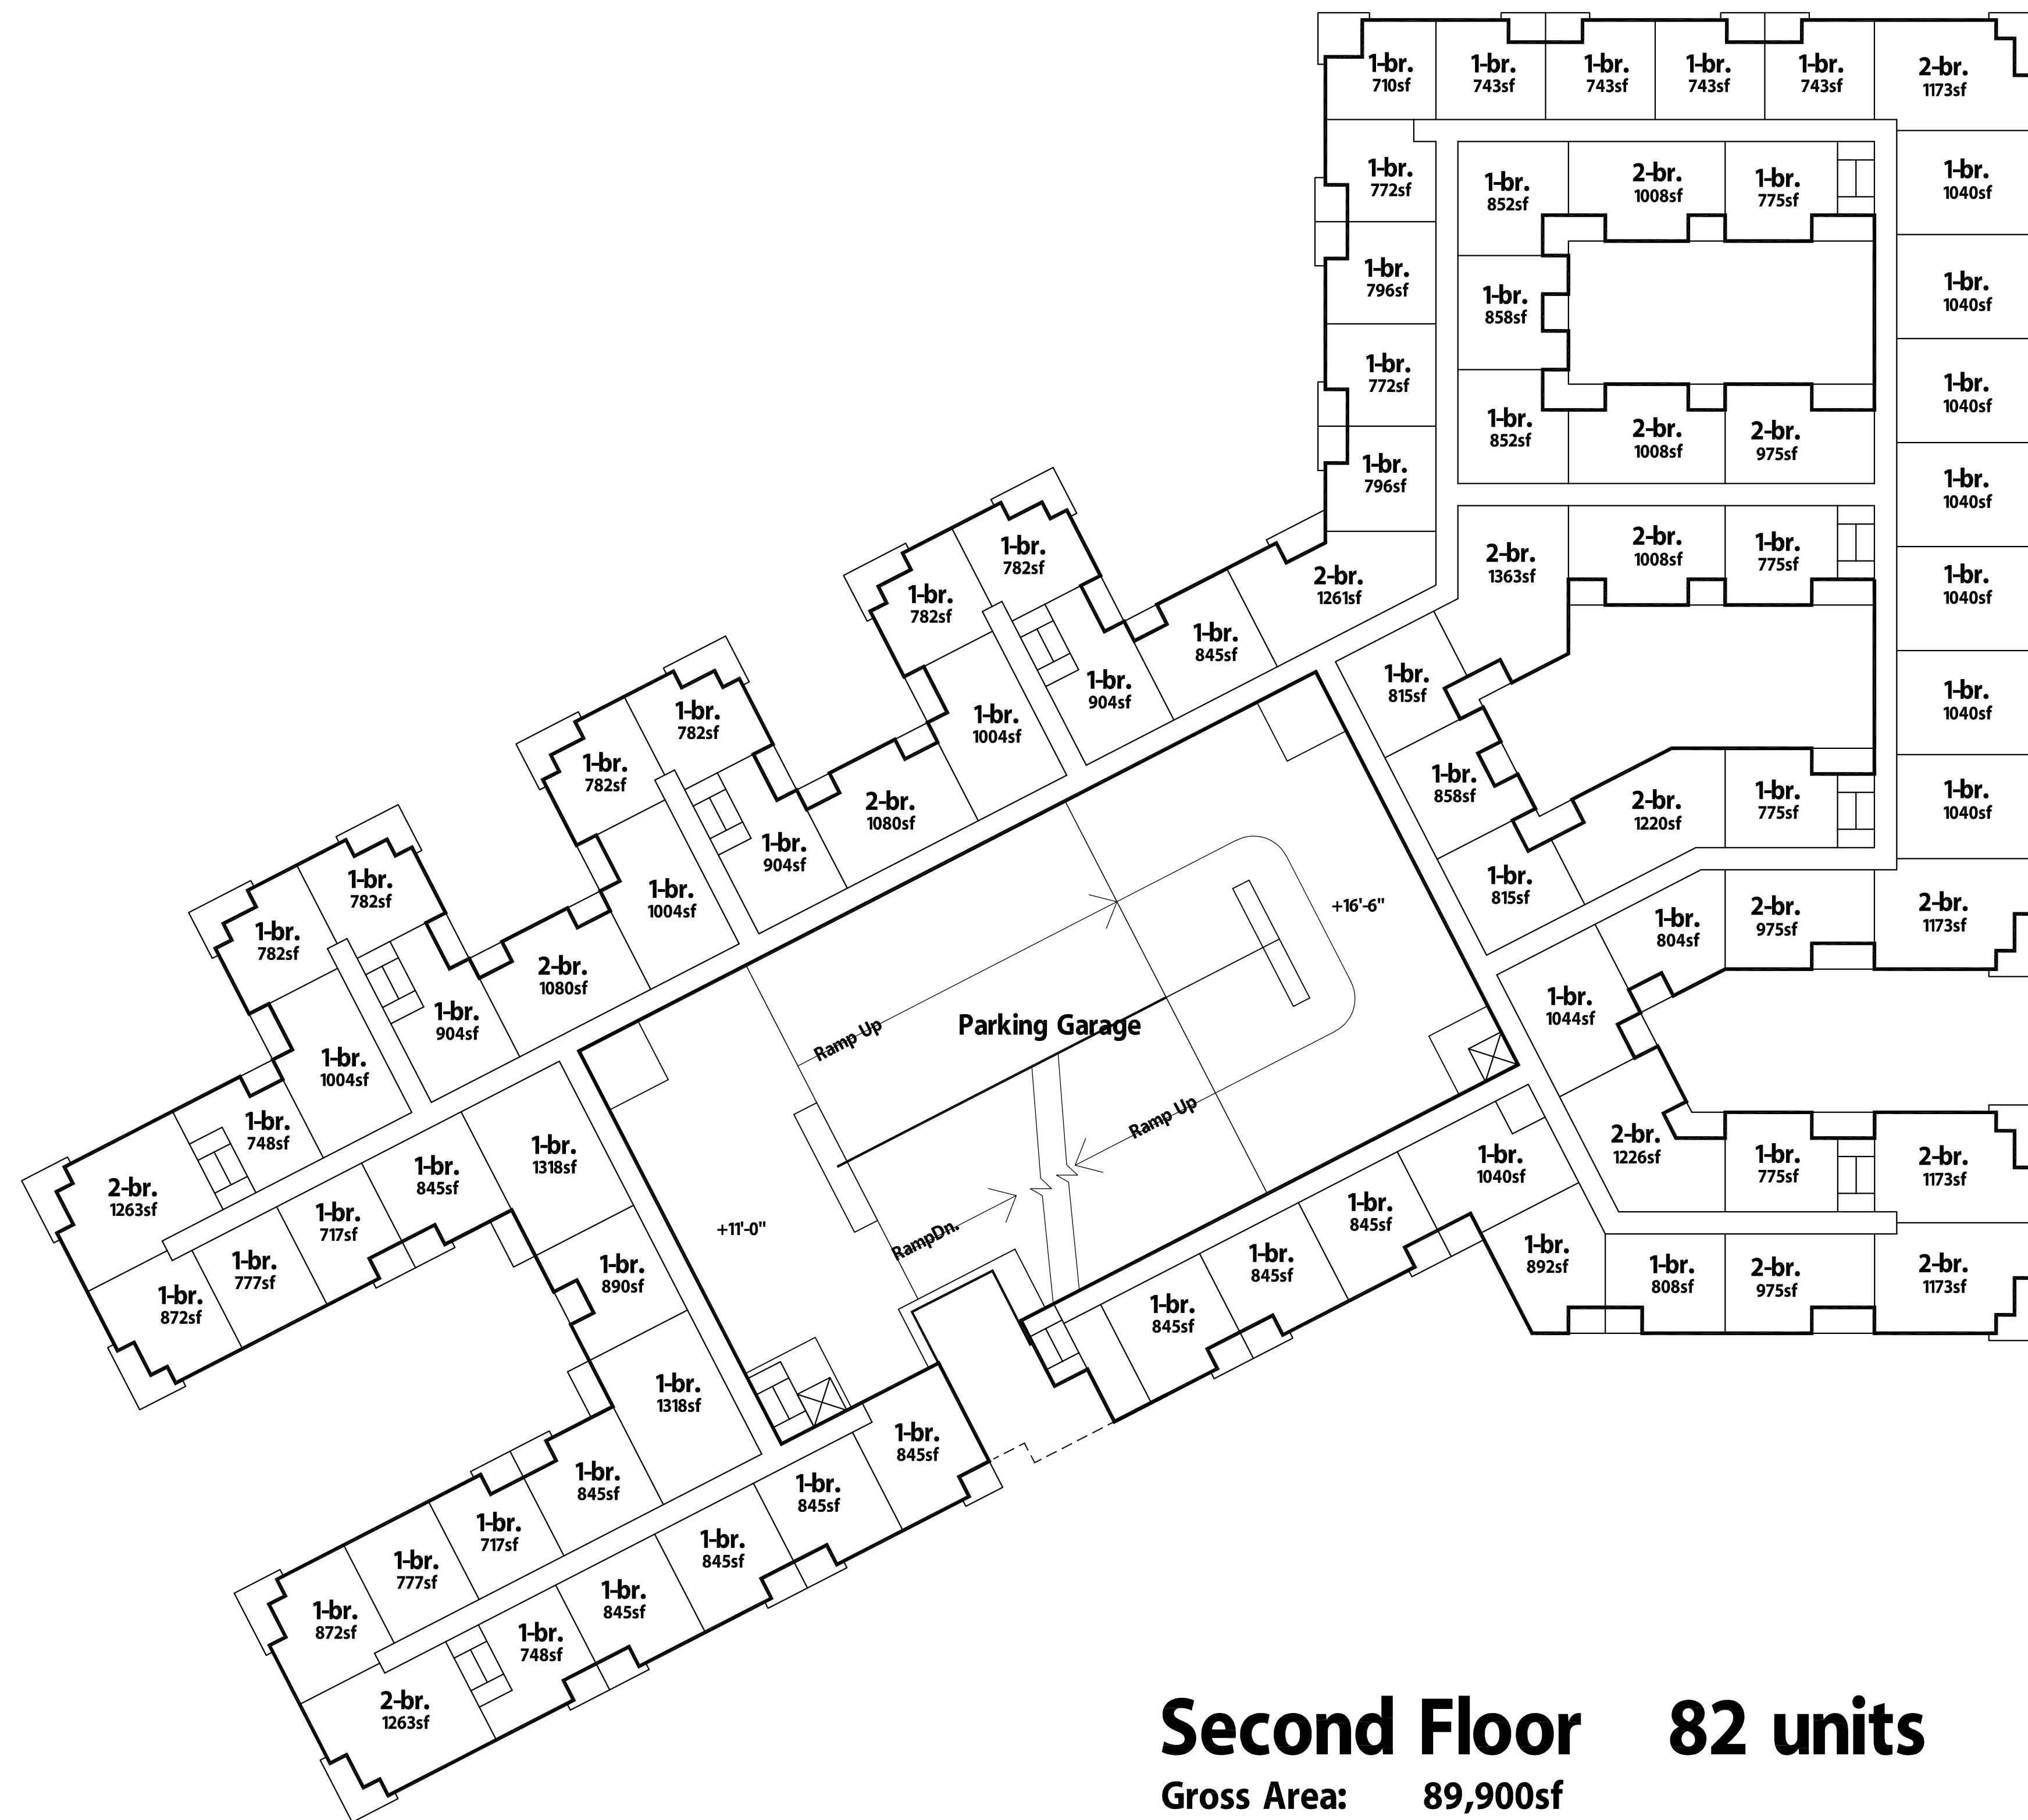

Second Floor 82 units


Gross Area: 89,900sf
 Leasable Area: 76,800sf

MERCADO COURTYARD- Scottsdale, Arizona



20157-6-6-22



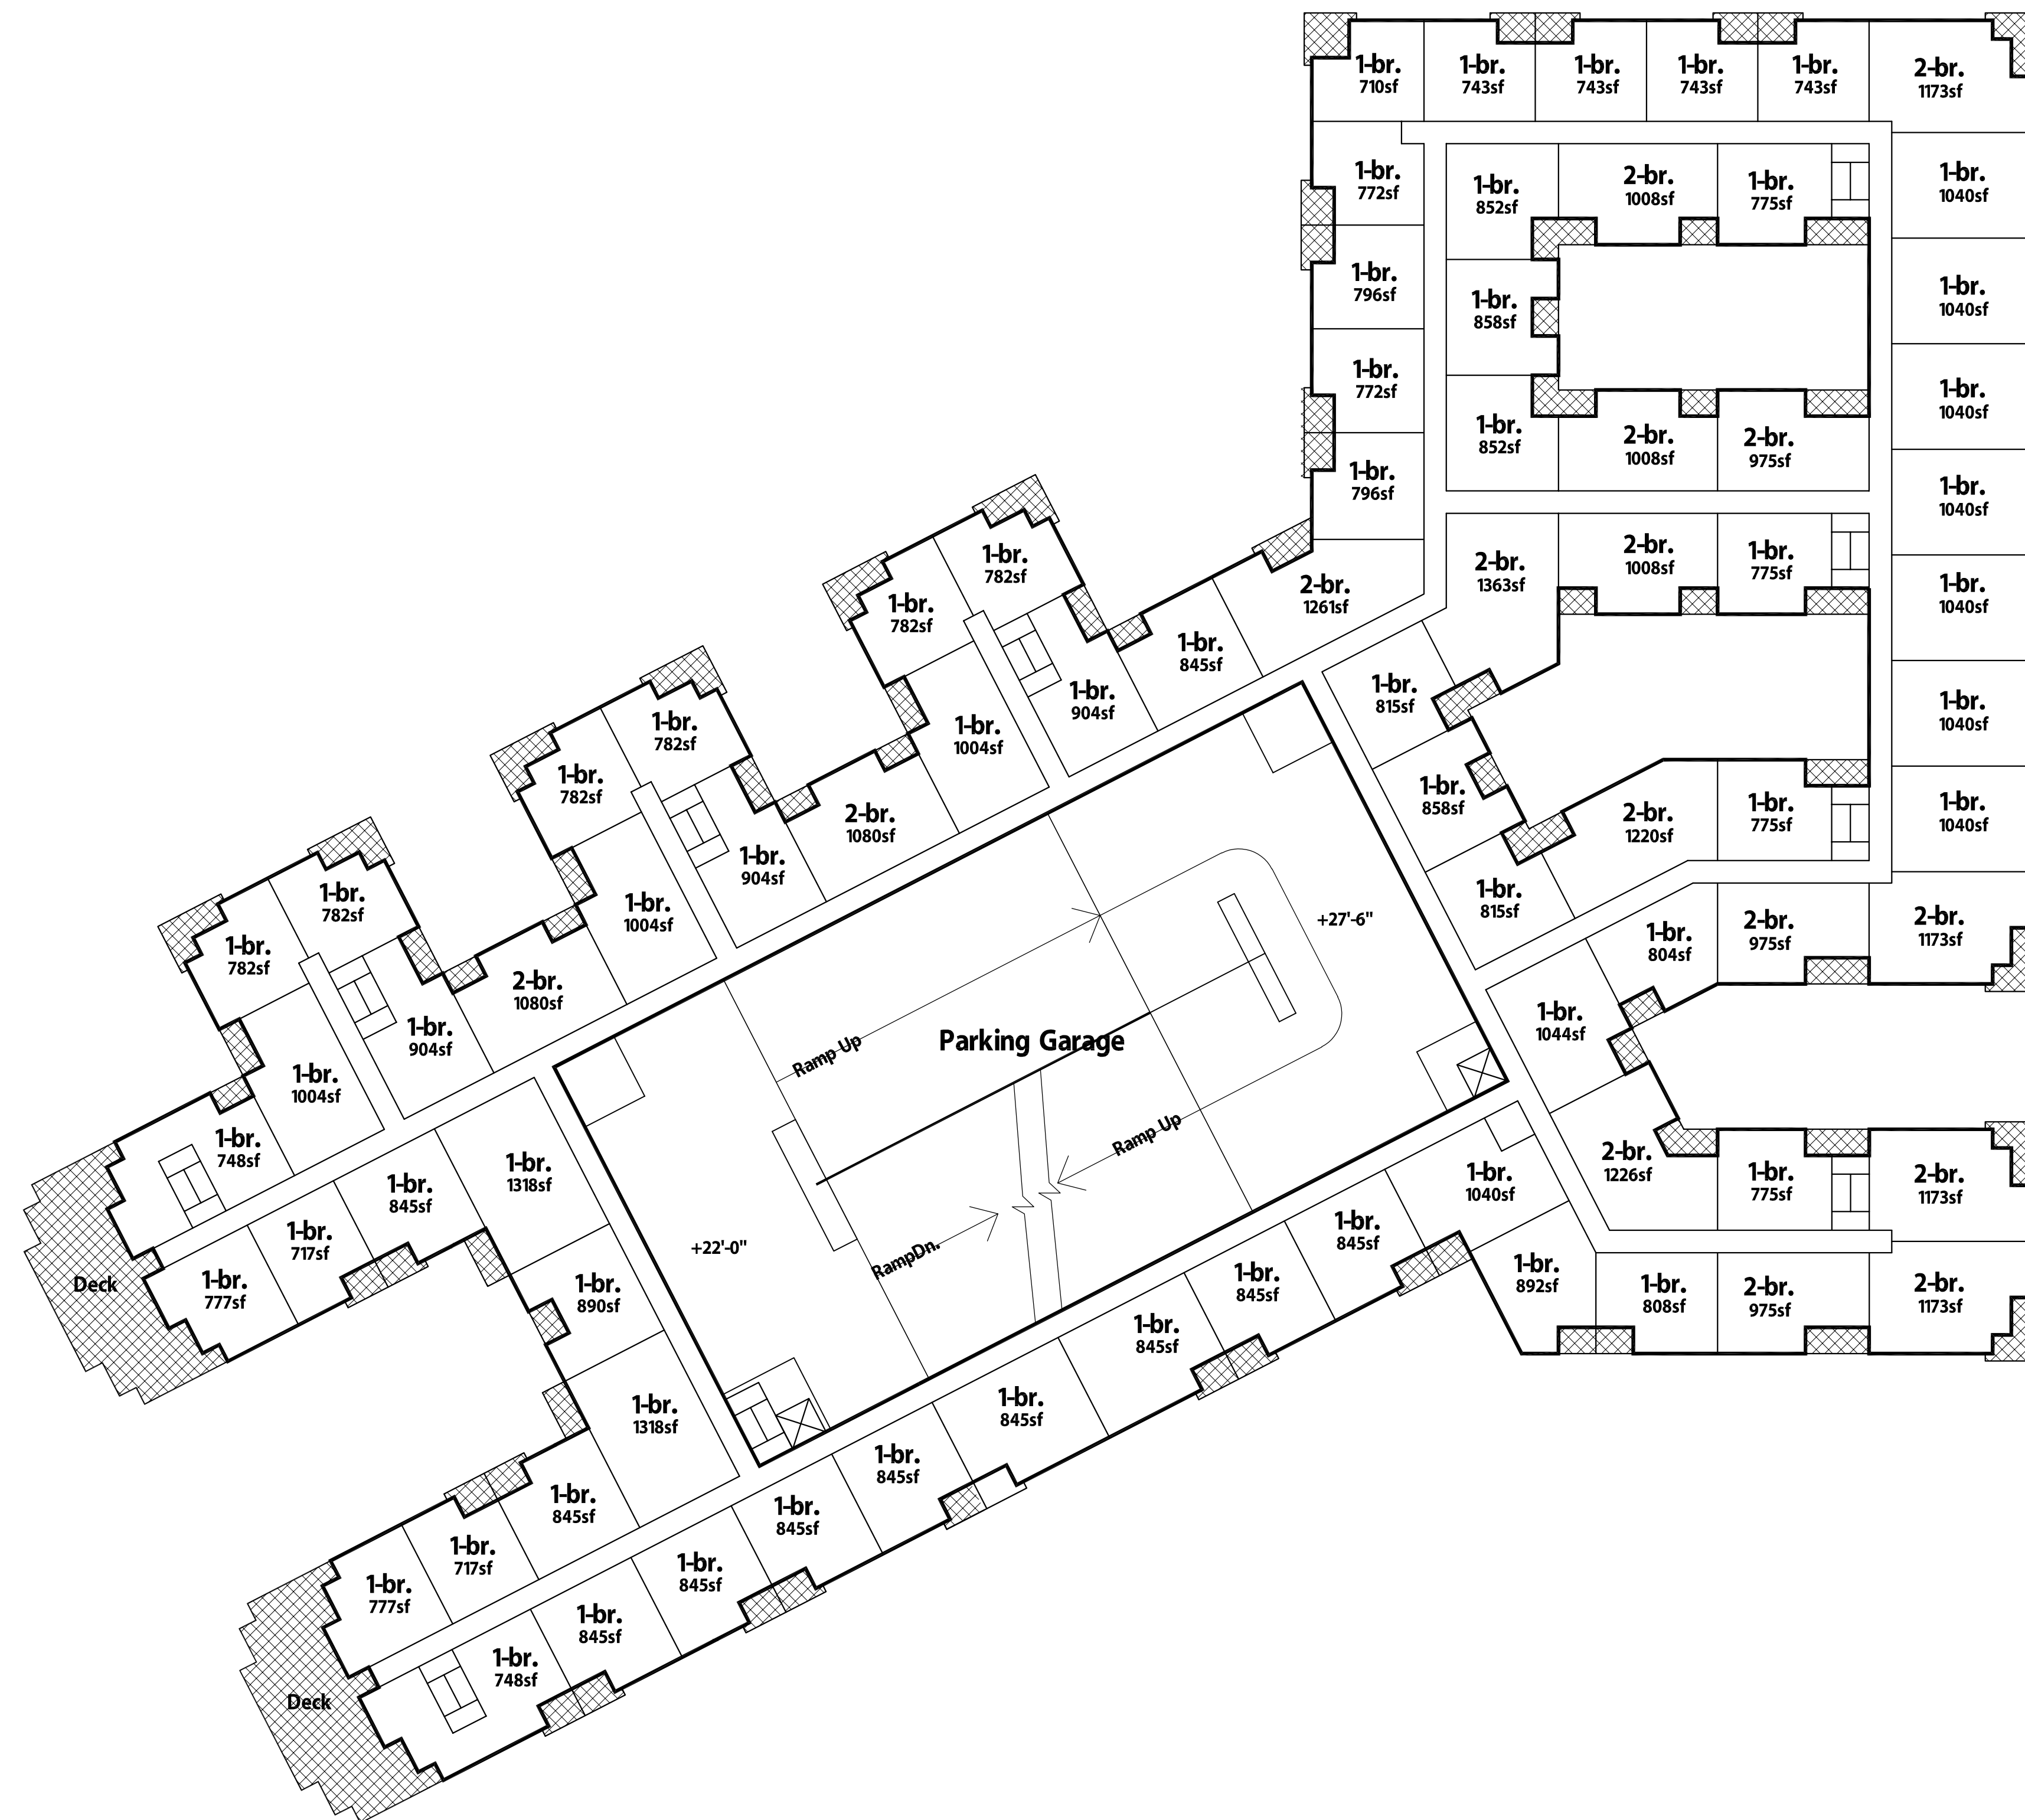


Third Floor Worksheet

Gross Area: 87,500sf
 Private Outdoor Required: 4,375sf (5.0% gross area)
 Private Outdoor Provided: 10,920sf




MERCADO COURTYARD- Scottsdale, Arizona

20157- 6-6-22

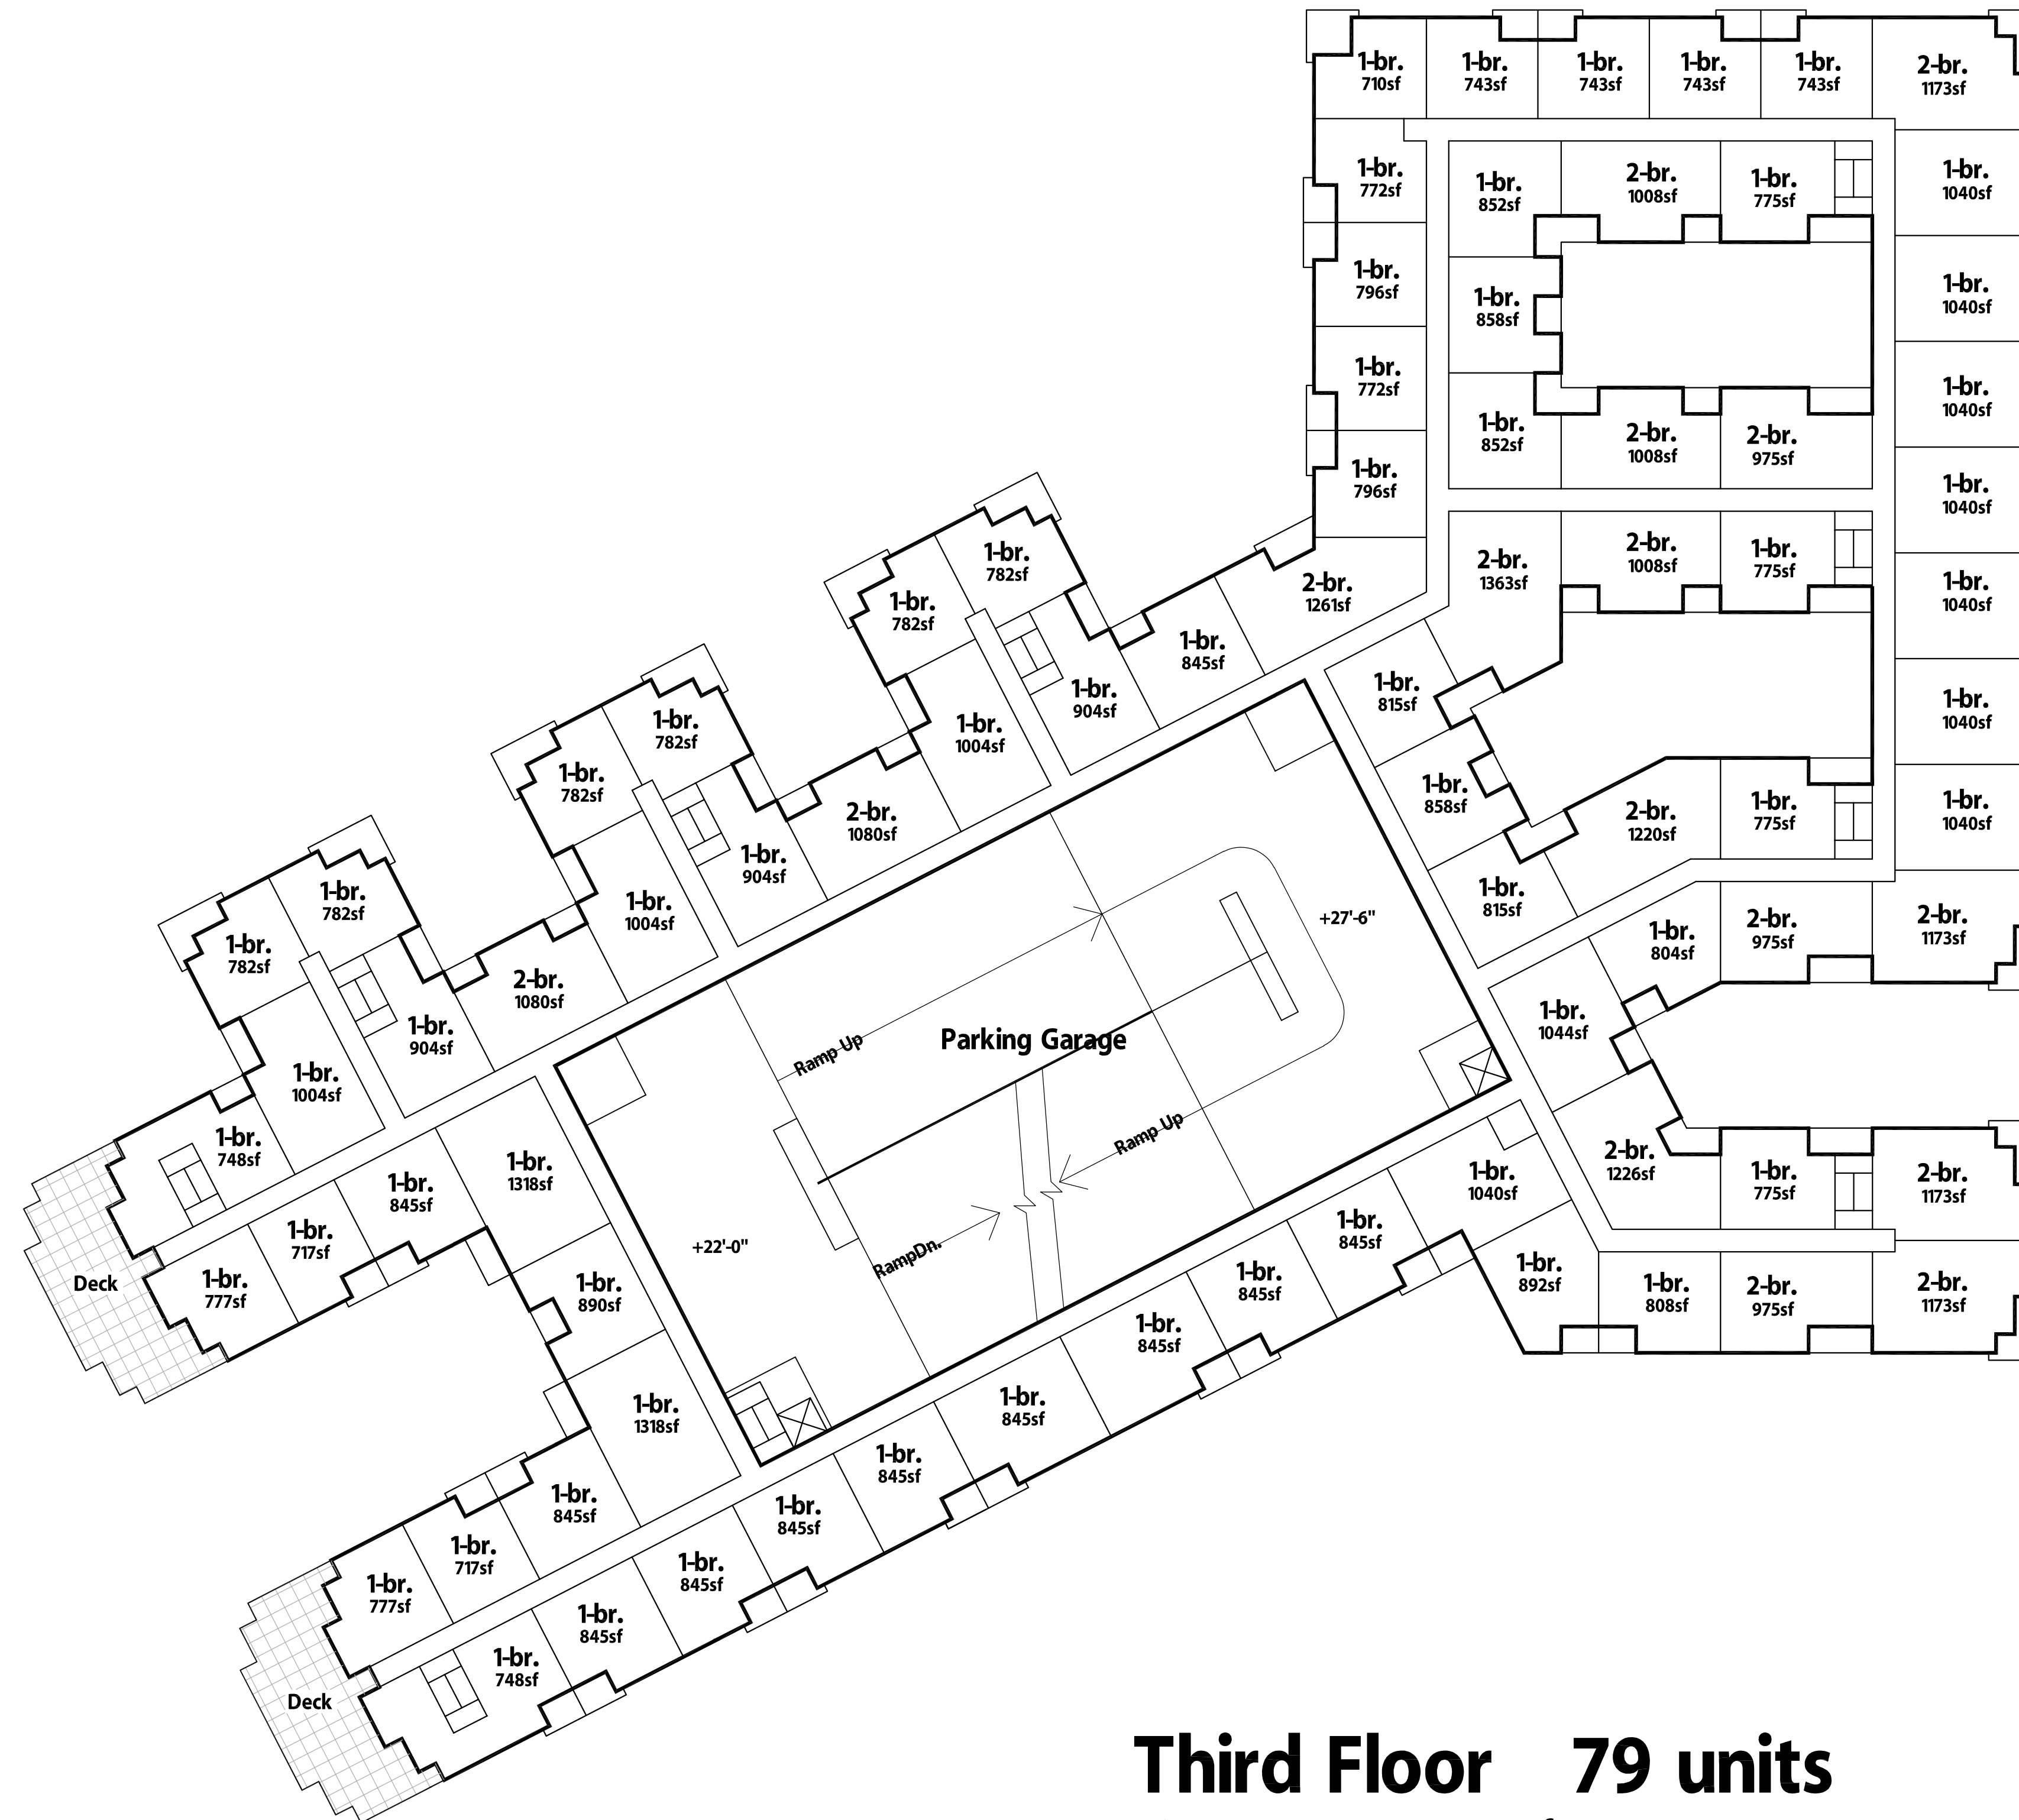


Third Floor 79 units

Gross Area: 87,500sf
 Leasable Area: 74,700sf

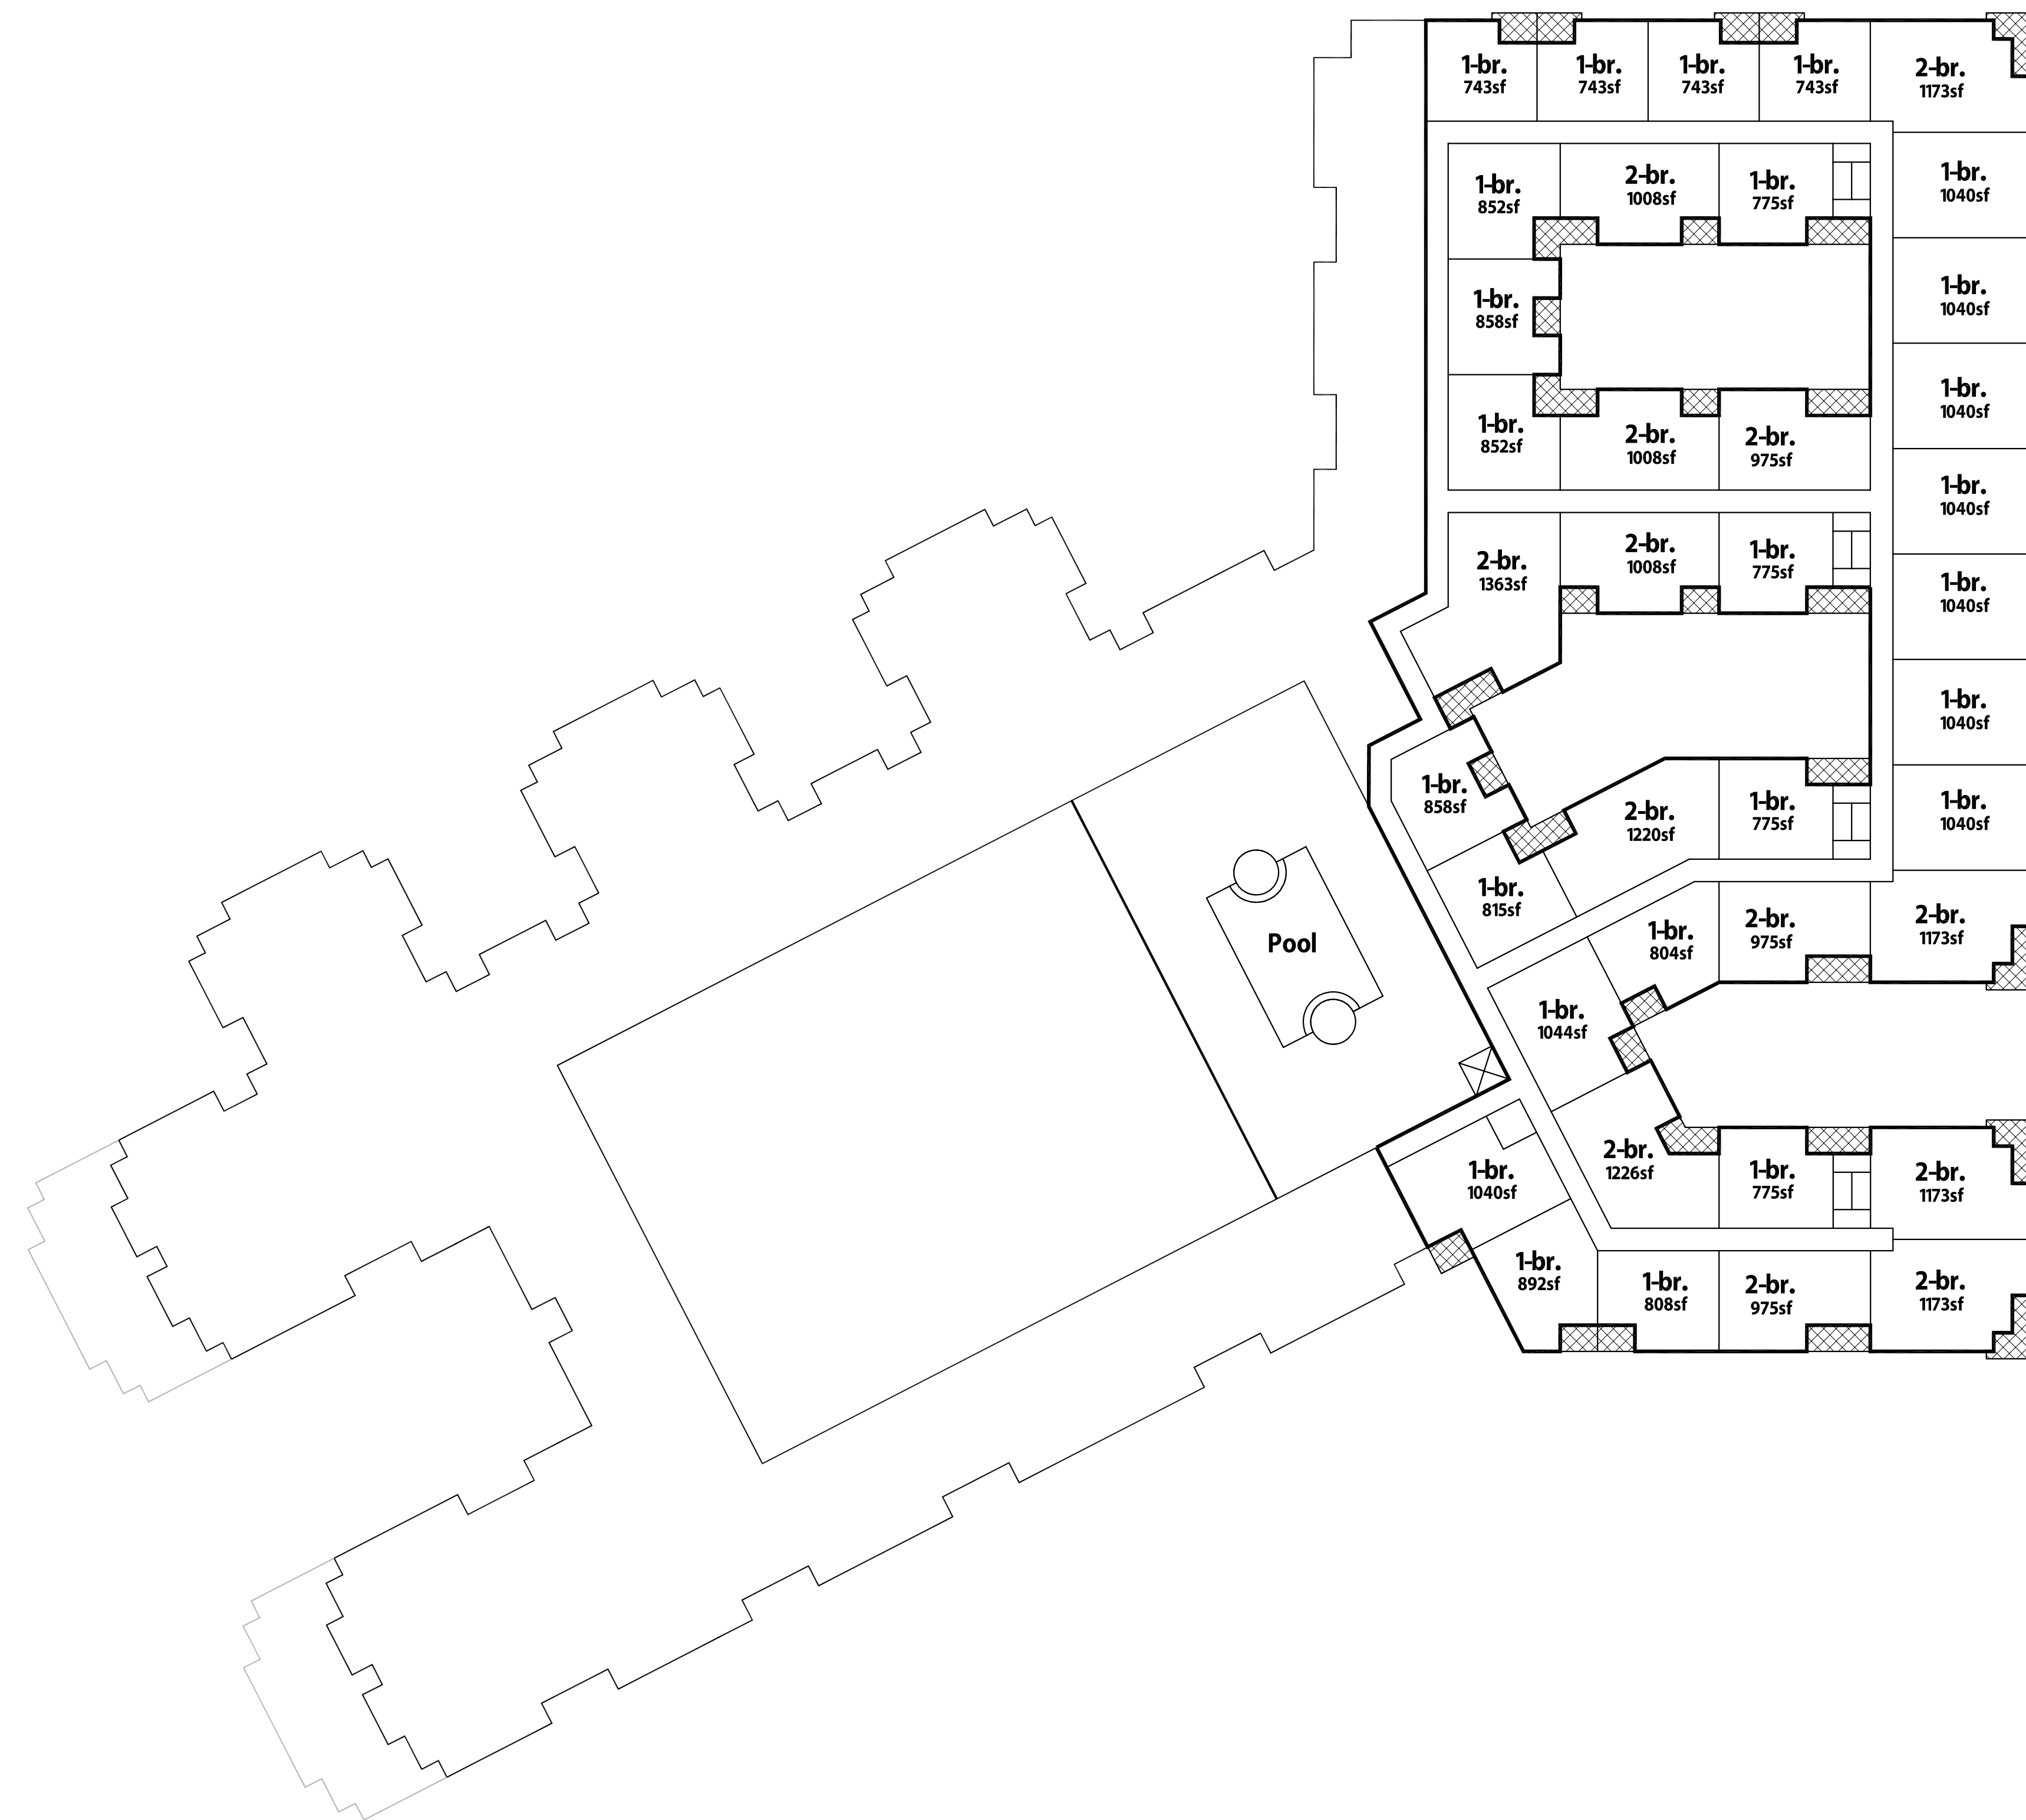

Fourth Floor Worksheet

Gross Area: 43,700sf
 Private Outdoor Required: 2,185sf (5.0% gross area)
 Private Outdoor Provided: 3,813sf

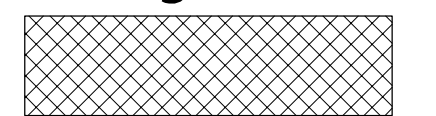

20157-6-6-22



MERCADO COURTYARD- Scottsdale, Arizona

Notice of IP Rights: 2016 DAVIS. THESE DESIGNS ARE THE EXCLUSIVE PROPERTY OF DAVIS. NO USE OR REPRODUCTION IS PERMITTED WITHOUT THE EXPRESS WRITTEN PERMISSION OF DAVIS.



Fourth Floor 38 units

Gross Area: 43,700sf
 Leasable Area: 36,500sf

