


REFUSE PLAN APPROVED
By: Eliana Hayes 10/27/2022
STIPULATED PLAN

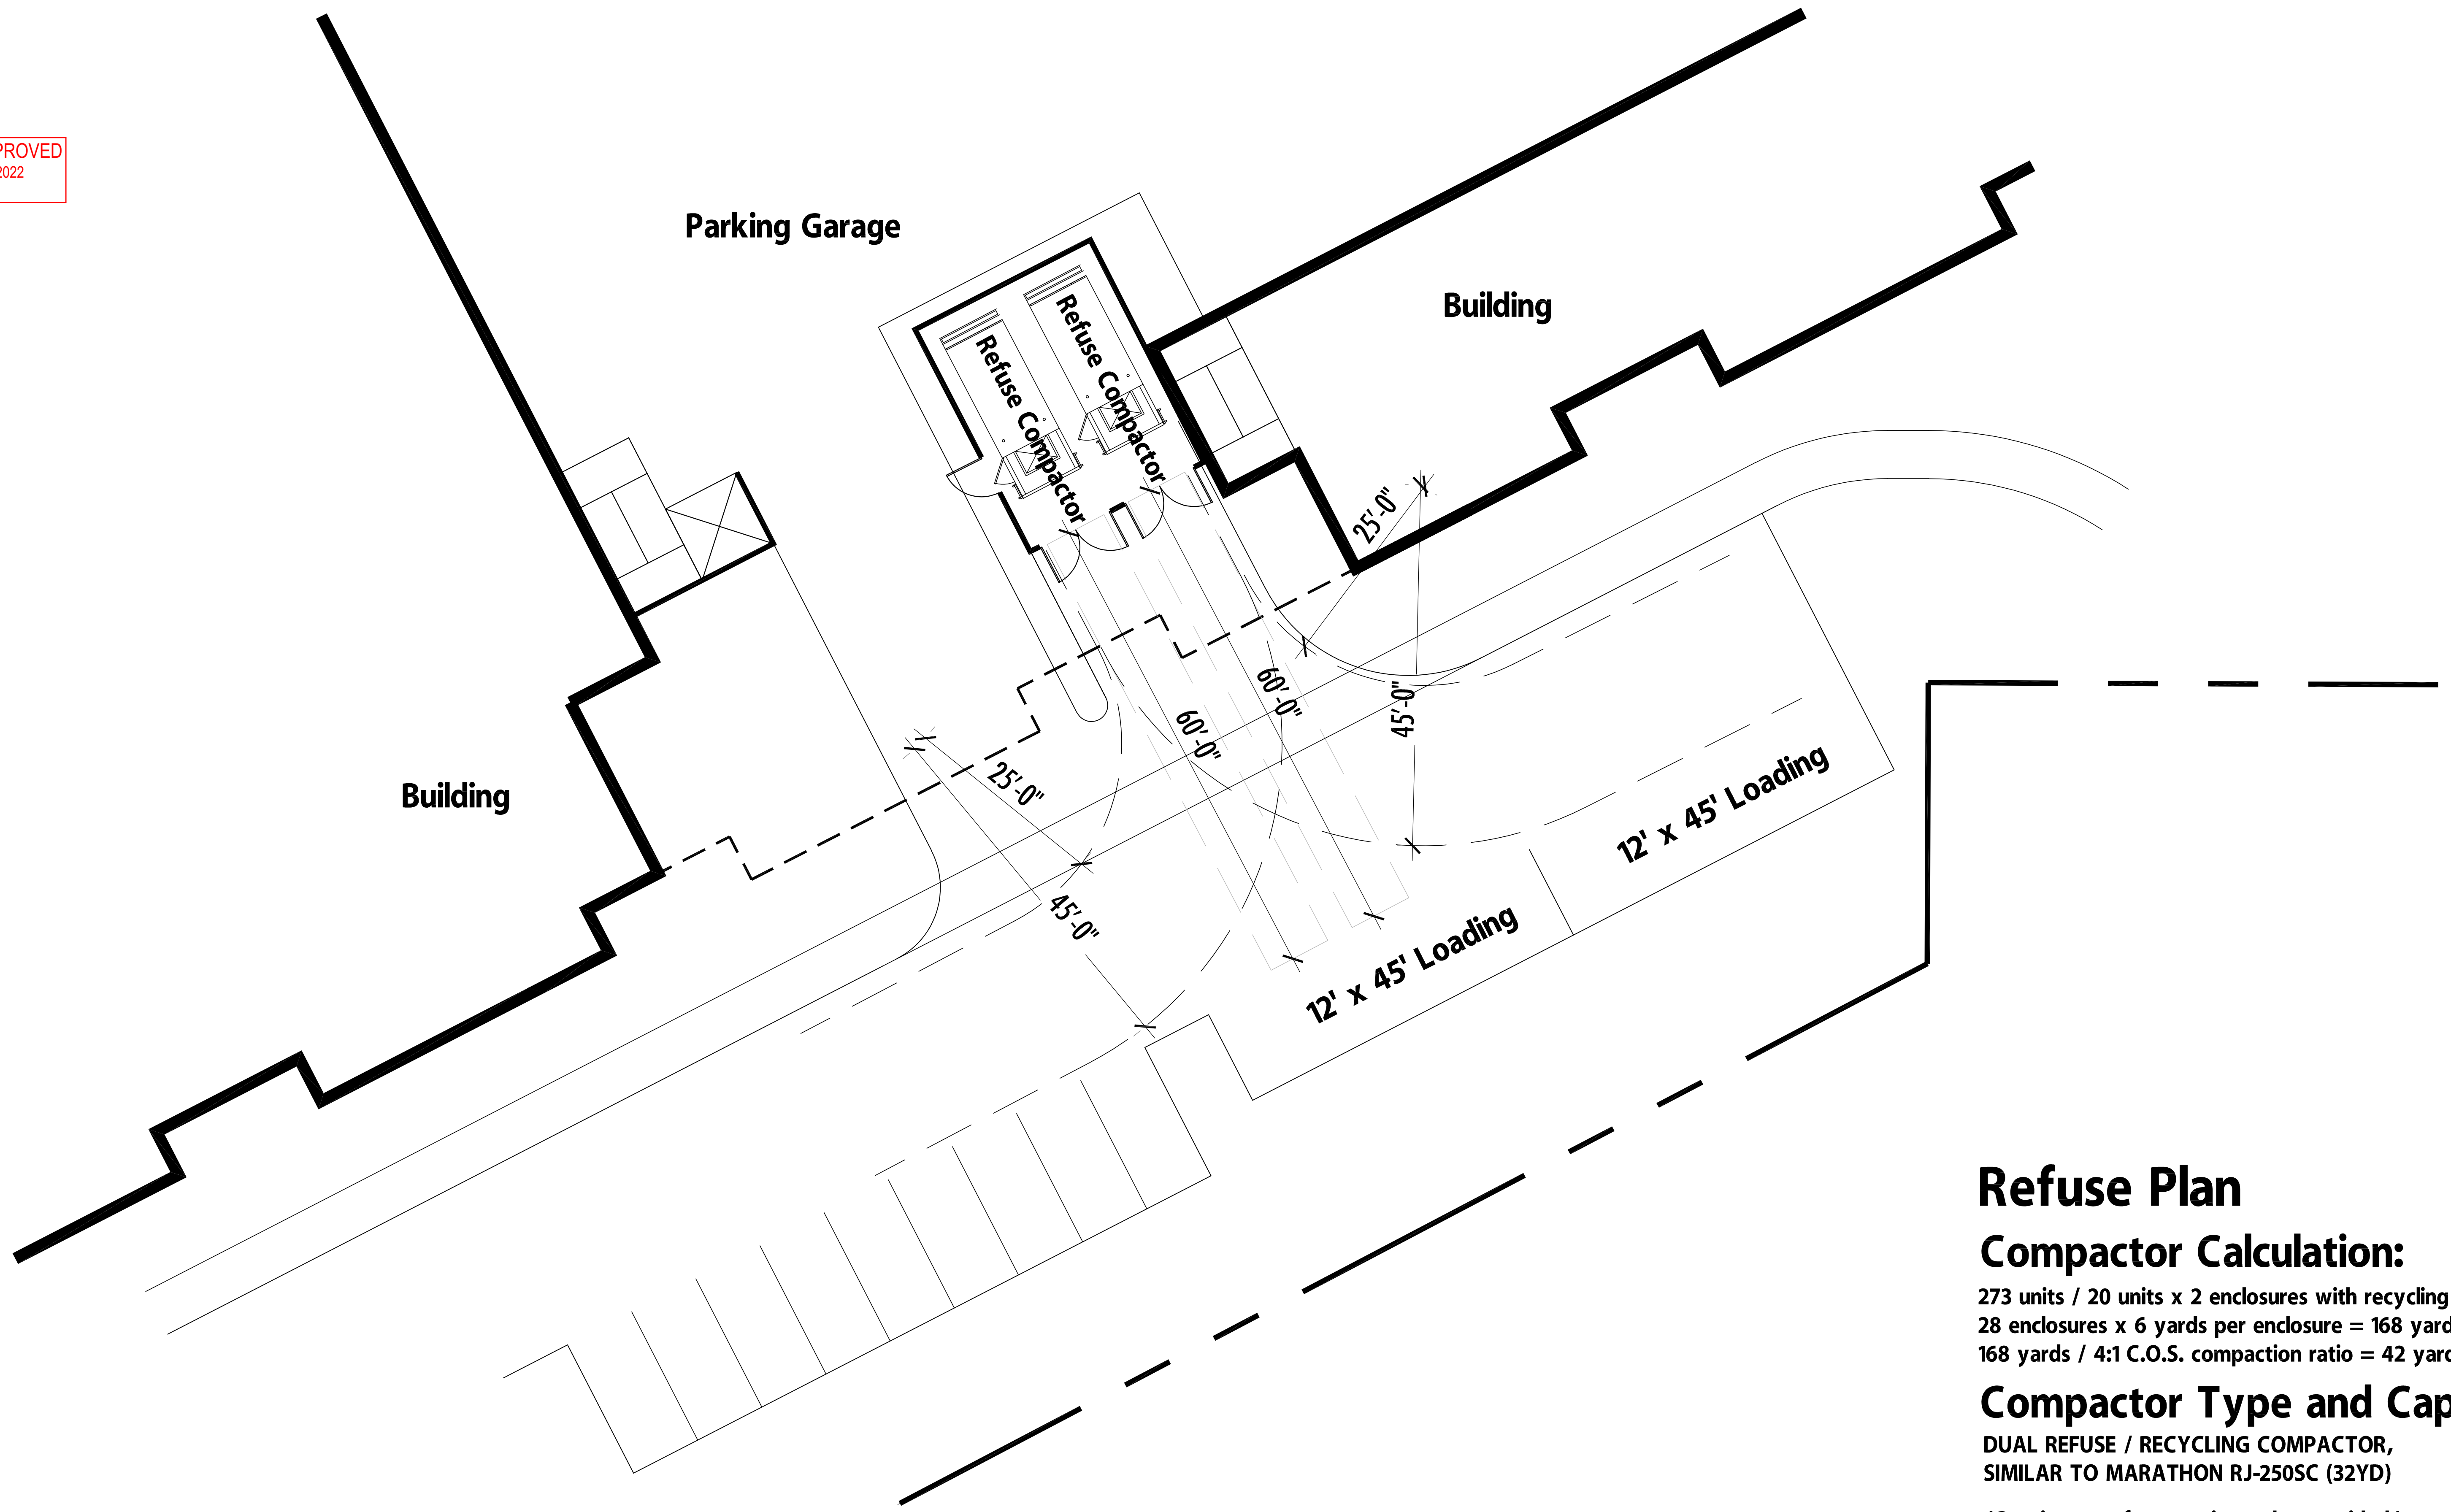

Refuse Plan

Compactor Calculation:

273 units / 20 units x 2 enclosures with recycling = 28 enclosures
28 enclosures x 6 yards per enclosure = 168 yards
168 yards / 4:1 C.O.S. compaction ratio = 42 yards

Compactor Type and Capacity:

DUAL REFUSE / RECYCLING COMPACTOR,
SIMILAR TO MARATHON RJ-250SC (32YD)

(Concierge refuse service to be provided.)



MERCADO COURTYARD- Scottsdale, Arizona

20157- 6-6-22

