


REFUSE PLAN APPROVED
 By: Eliana Hayes 10/10/2022
 STIPULATED PLAN

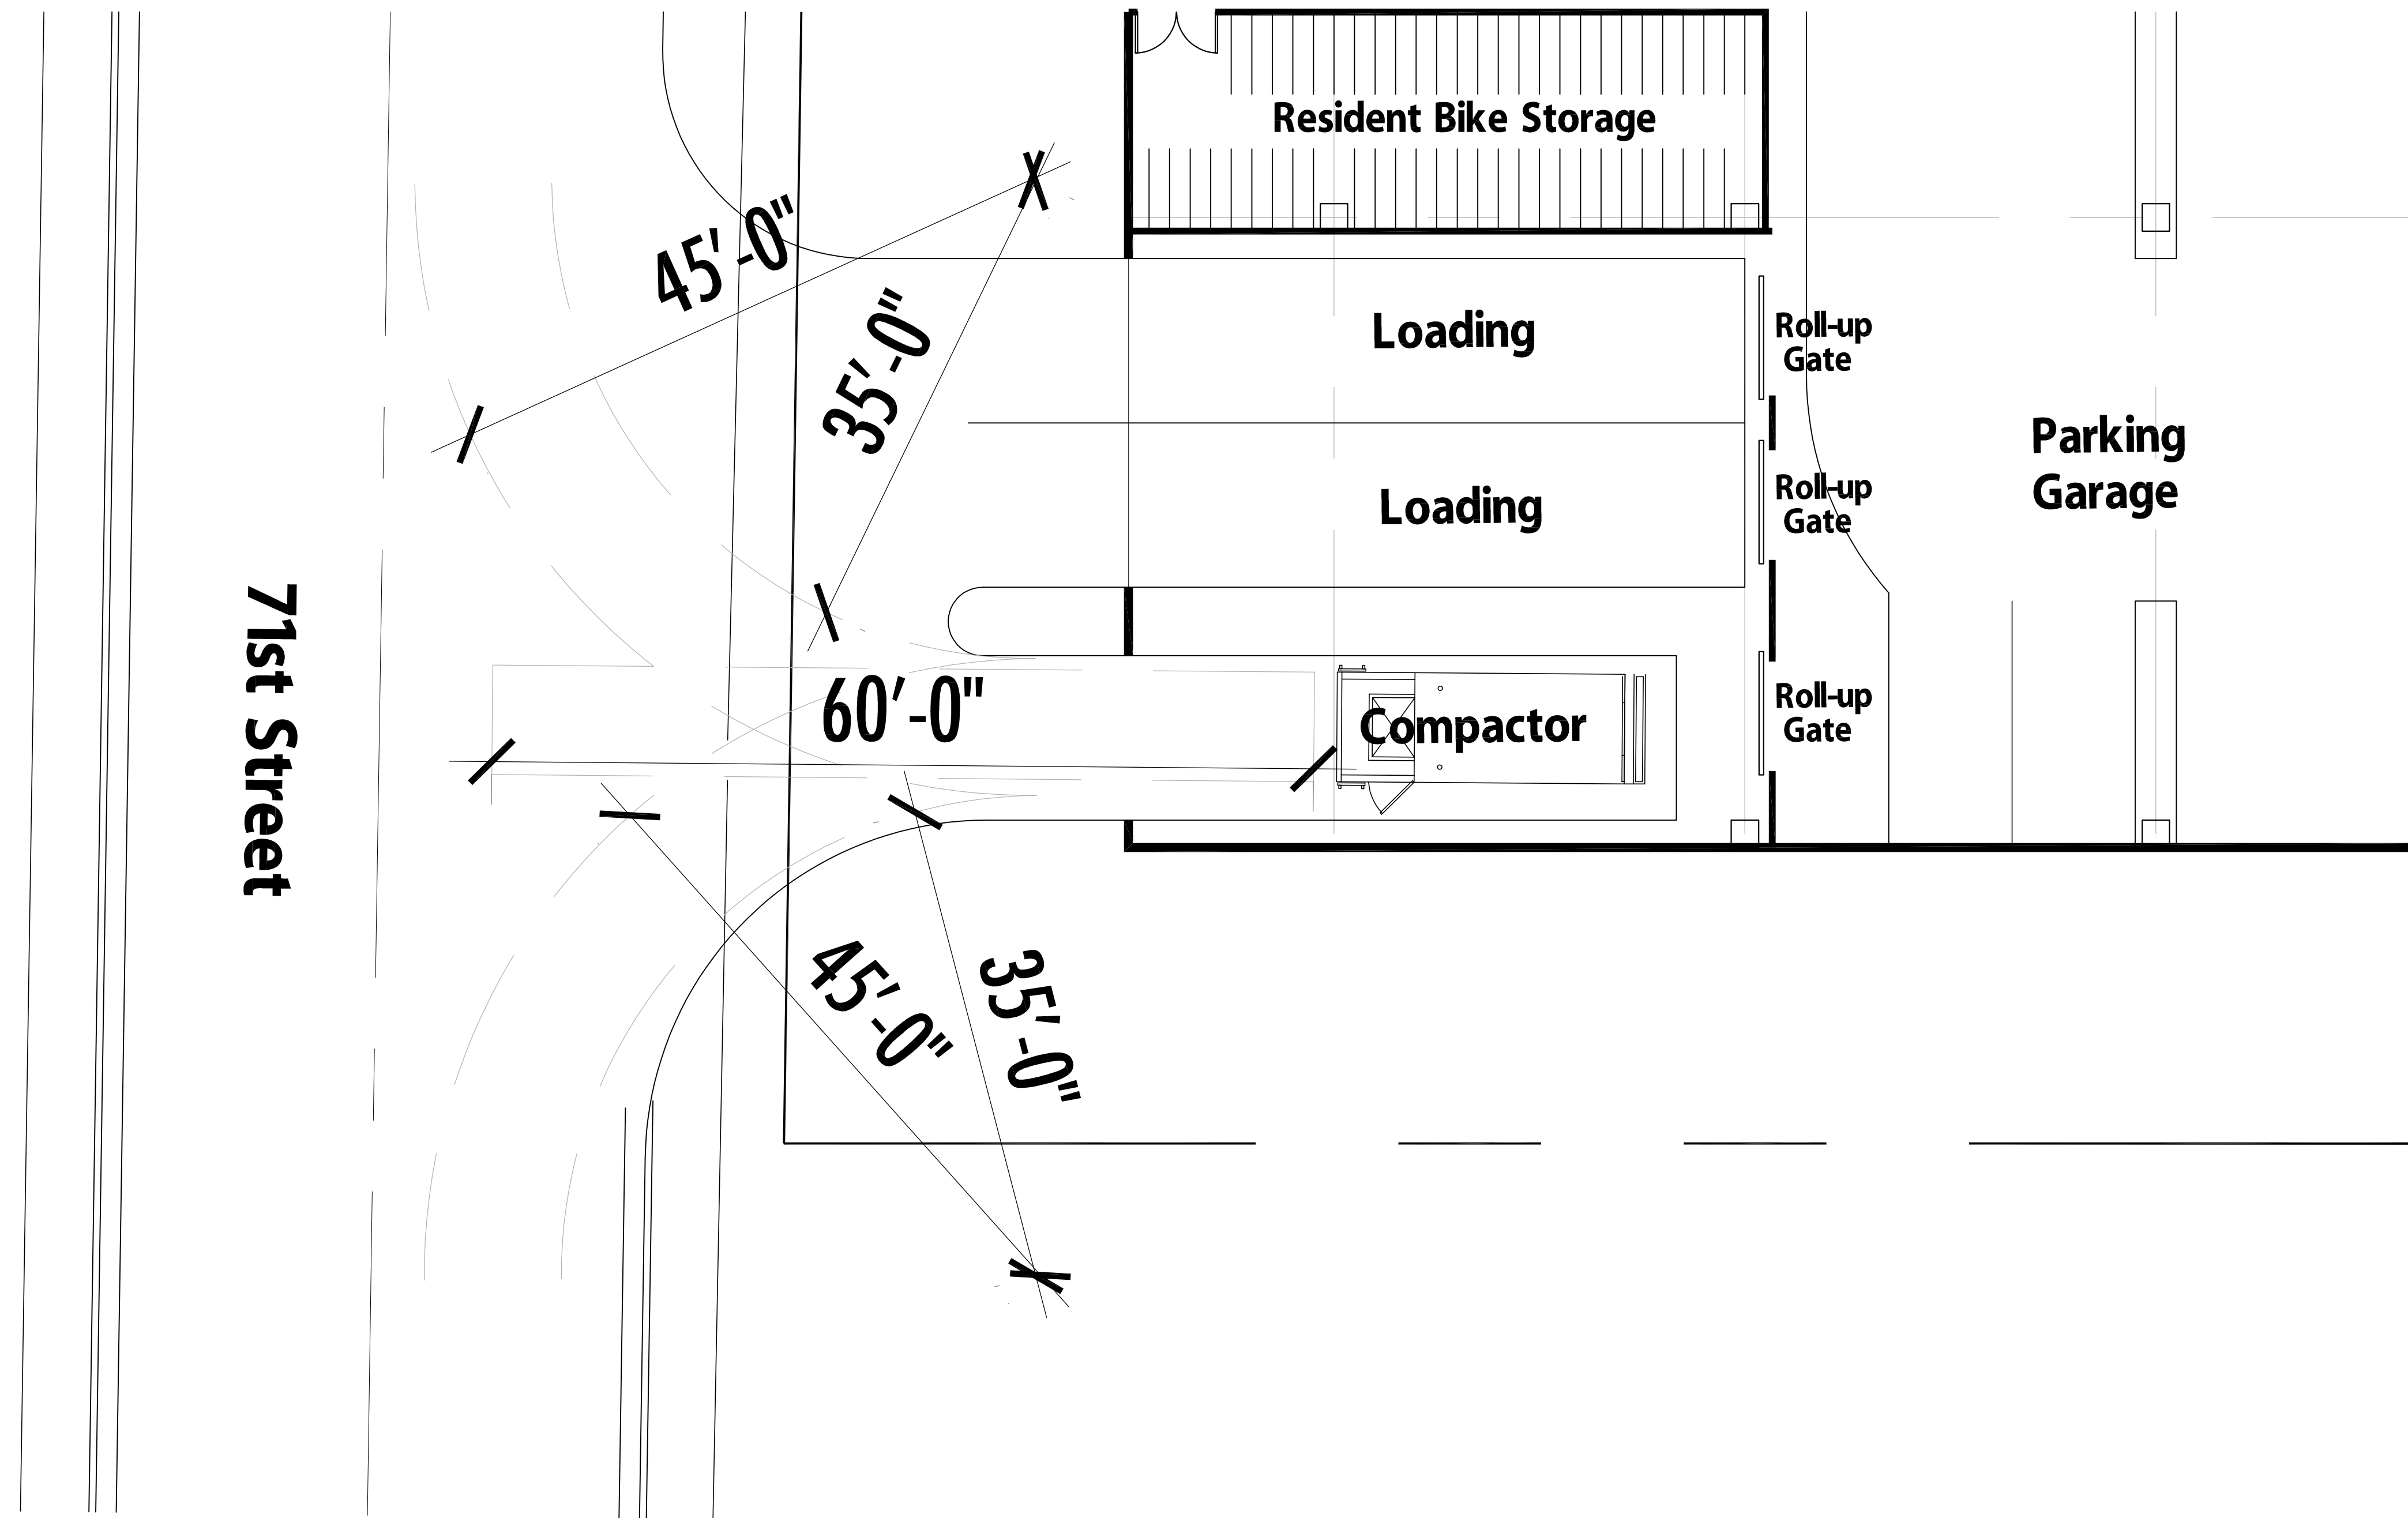


Refuse/Recycle Capacity

170 Units / 30 Units x 2 Enclosures with Recycling = 11.33 Enclosures
 11.33 Enclosures x 6 yards per enclosure = 68 Yards
 68 yards x 4:1 C.O.S. Compaction Ratio = 17 Yards

Compactor Type: MARATHON RJ-250SC (20YD)
 dual refuse / recycle (or similar).

Refuse Plan

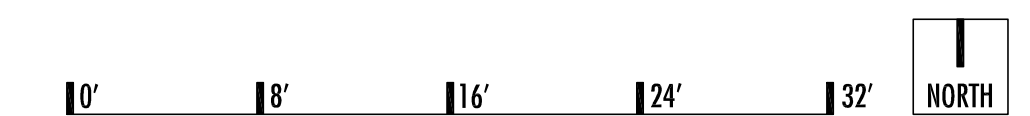

[21137] 9-15-22



3202 SCOTTSDALE- Scottsdale, Arizona