



Residential Units


Leasing / Flex Office

**Floor Plans / Floor Plans Worksheet**

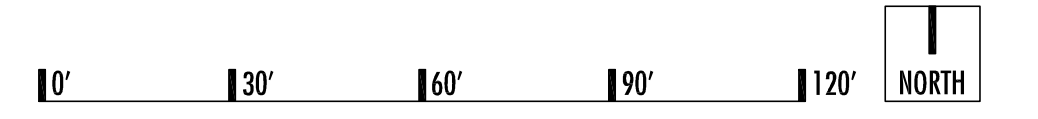

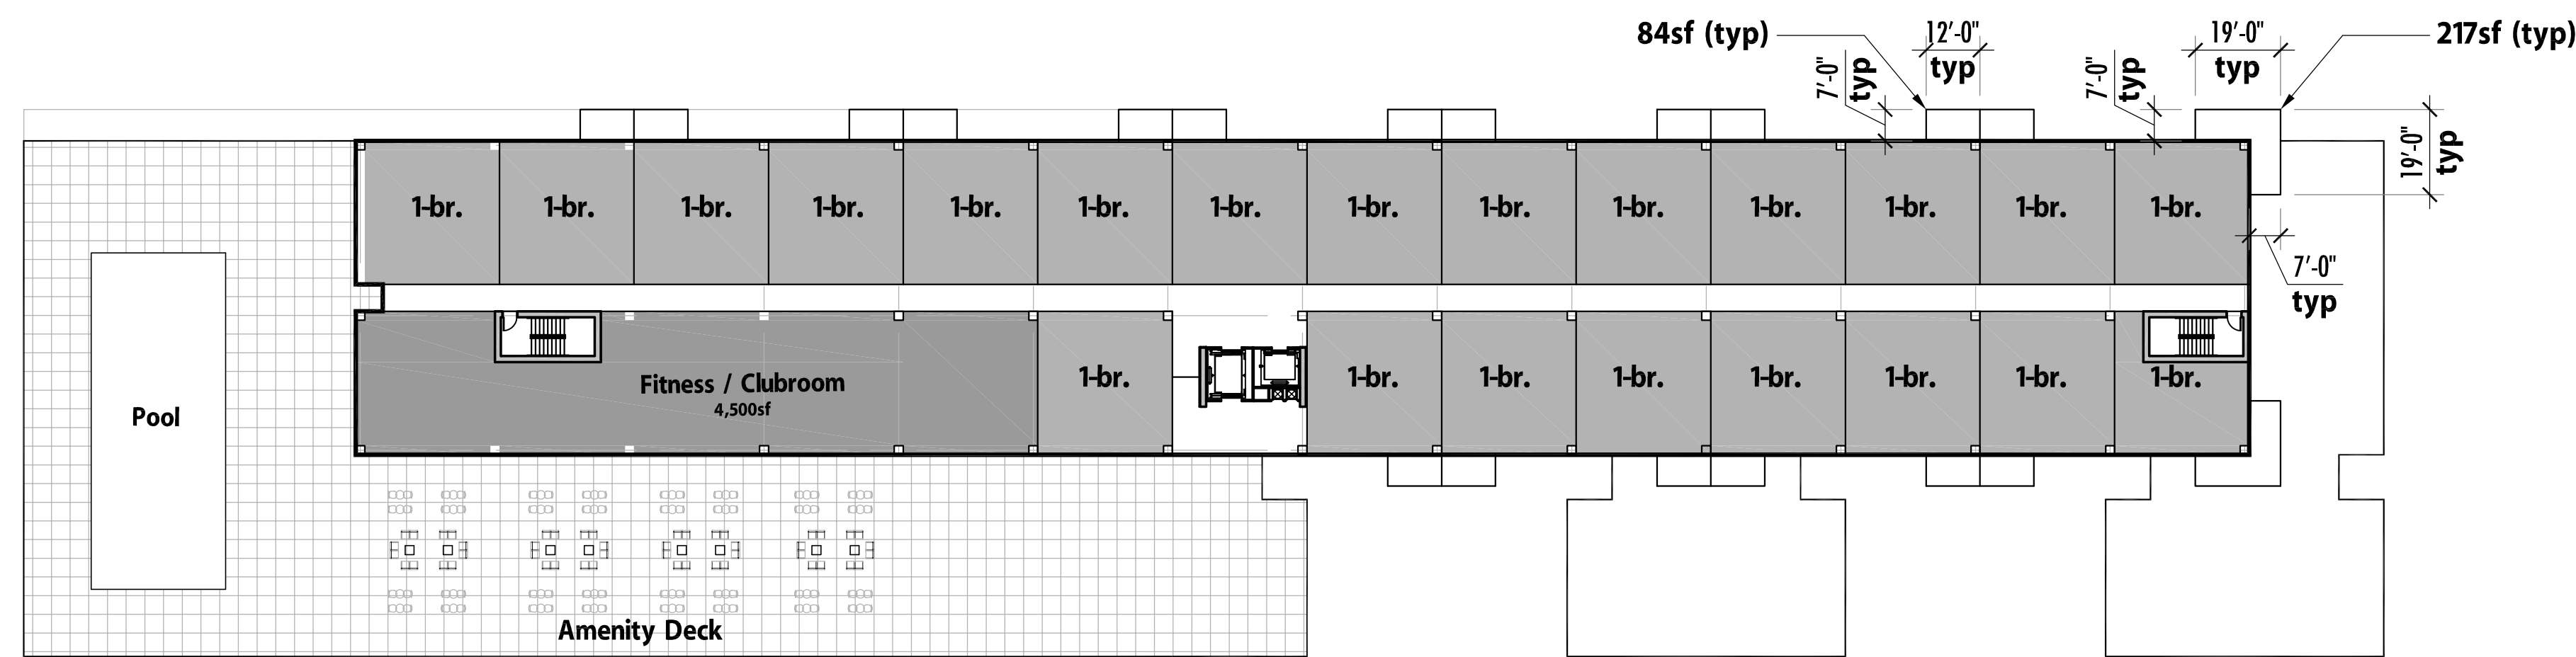

**Third Floor**  
22 units

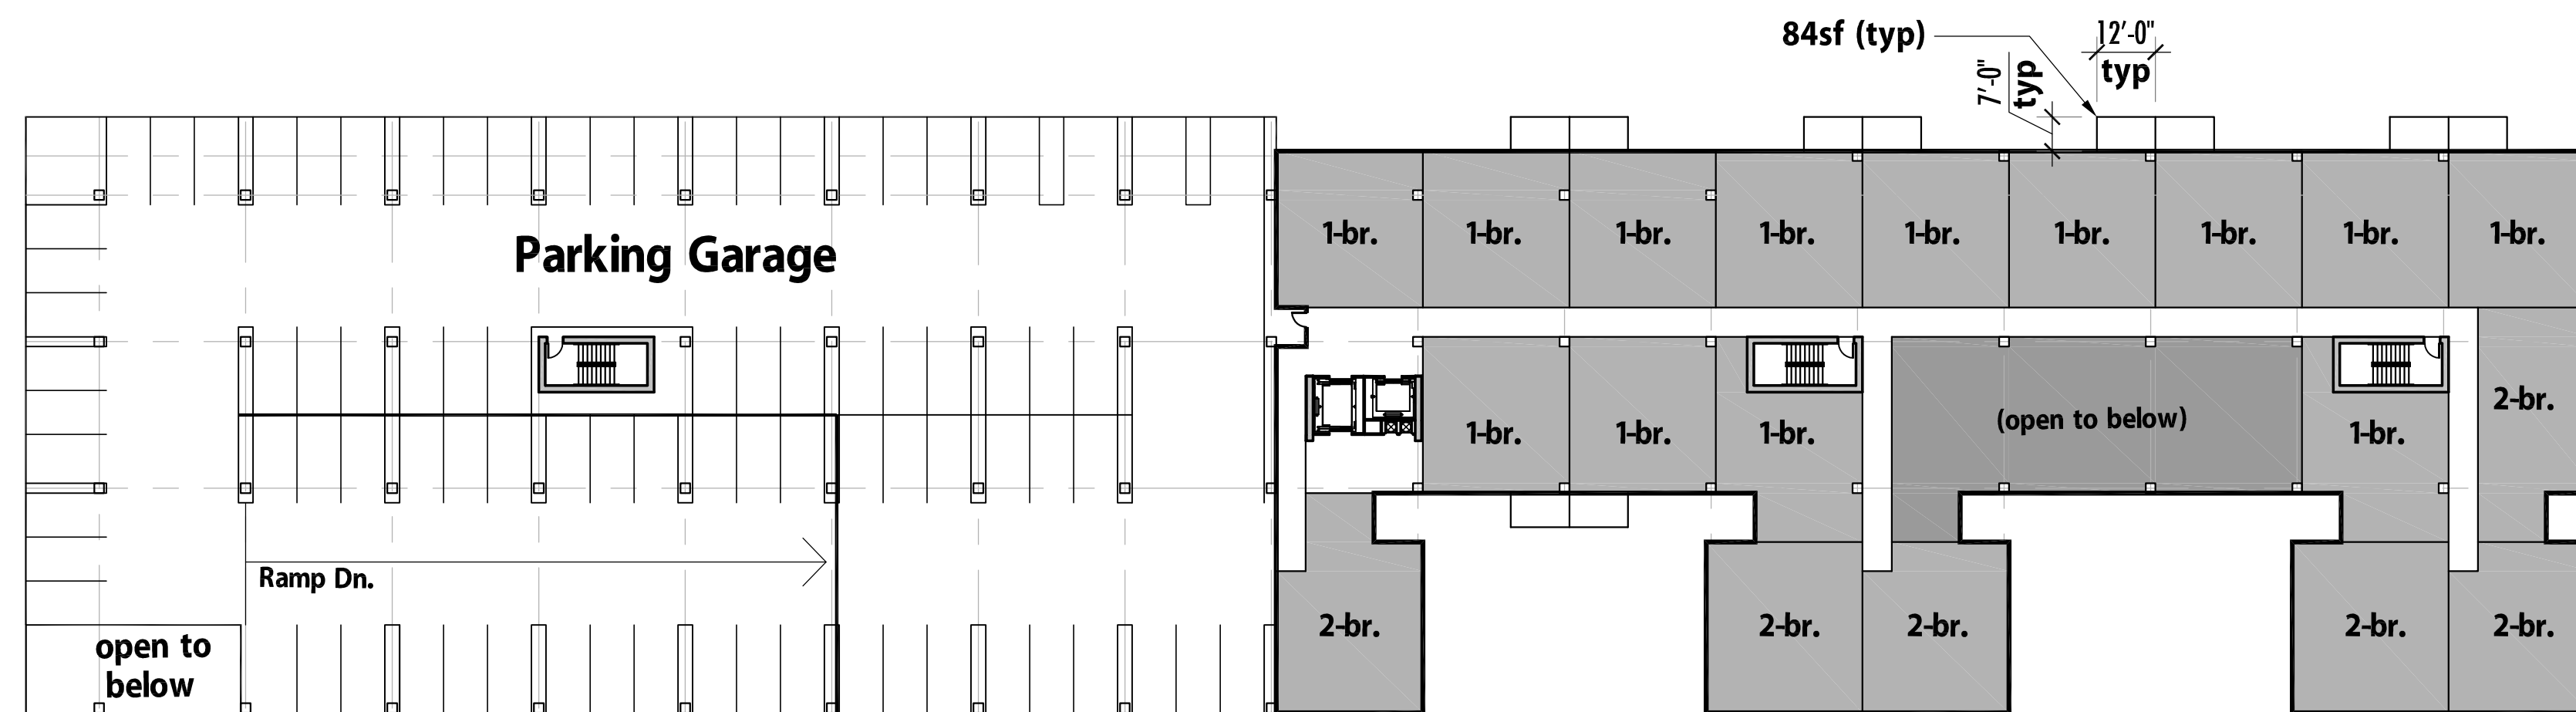

**Second Floor**  
19 units / 85 spaces


Residential Units   
 Fitness / Clubroom

**Floor Plans / Floor Plans Worksheet**




21137- 10-10-22



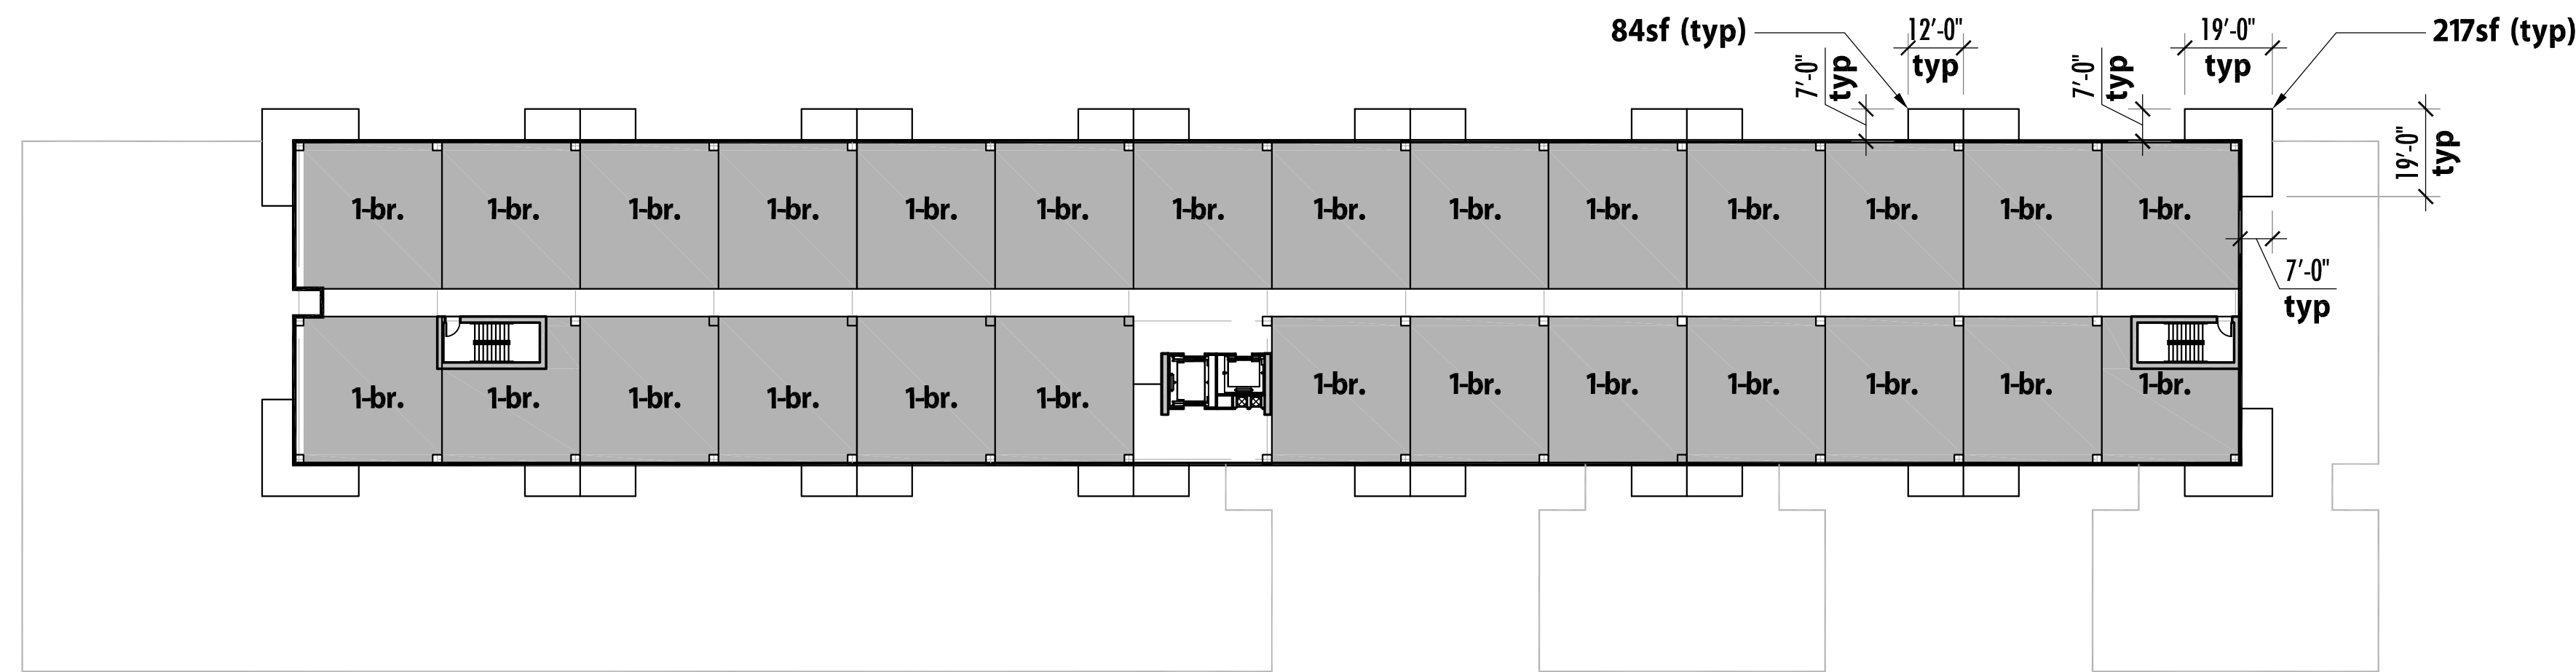

**Fifth Floor**  
27 units

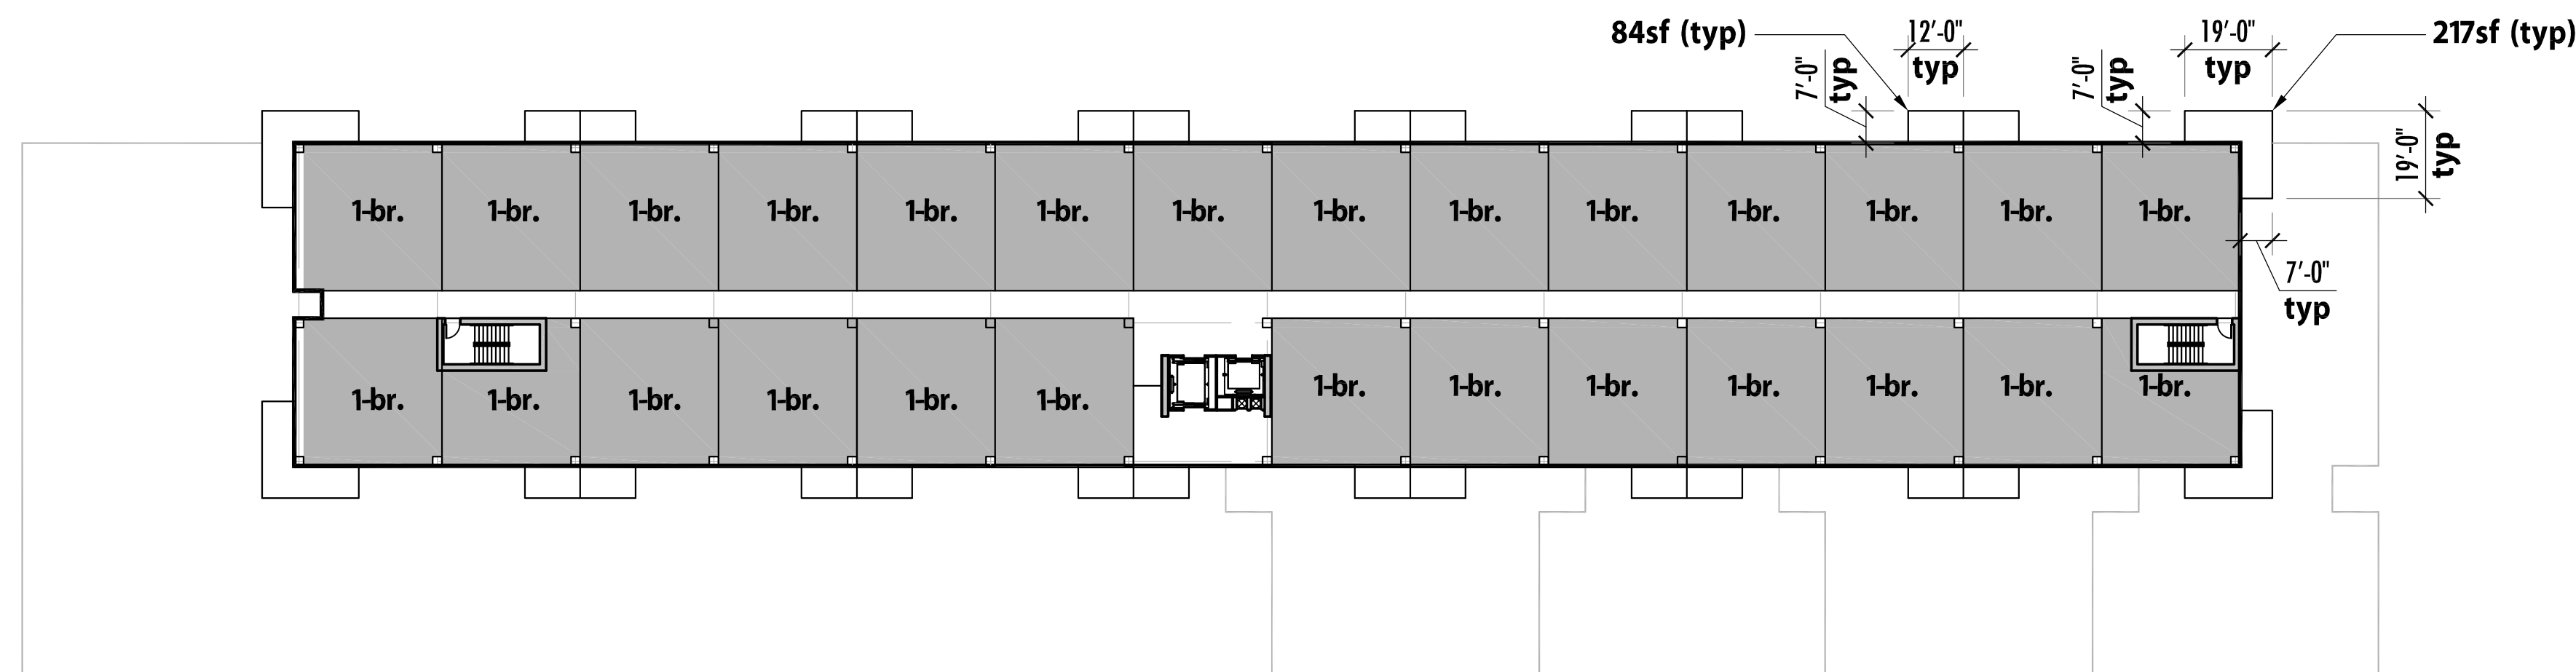


**Fourth Floor**  
27 units


Residential Units   
 Fitness / Clubroom

**Floor Plans / Floor Plans Worksheet**




21137- 10-9-22

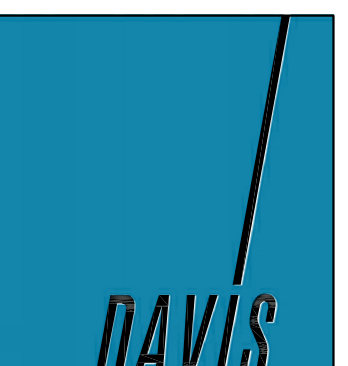

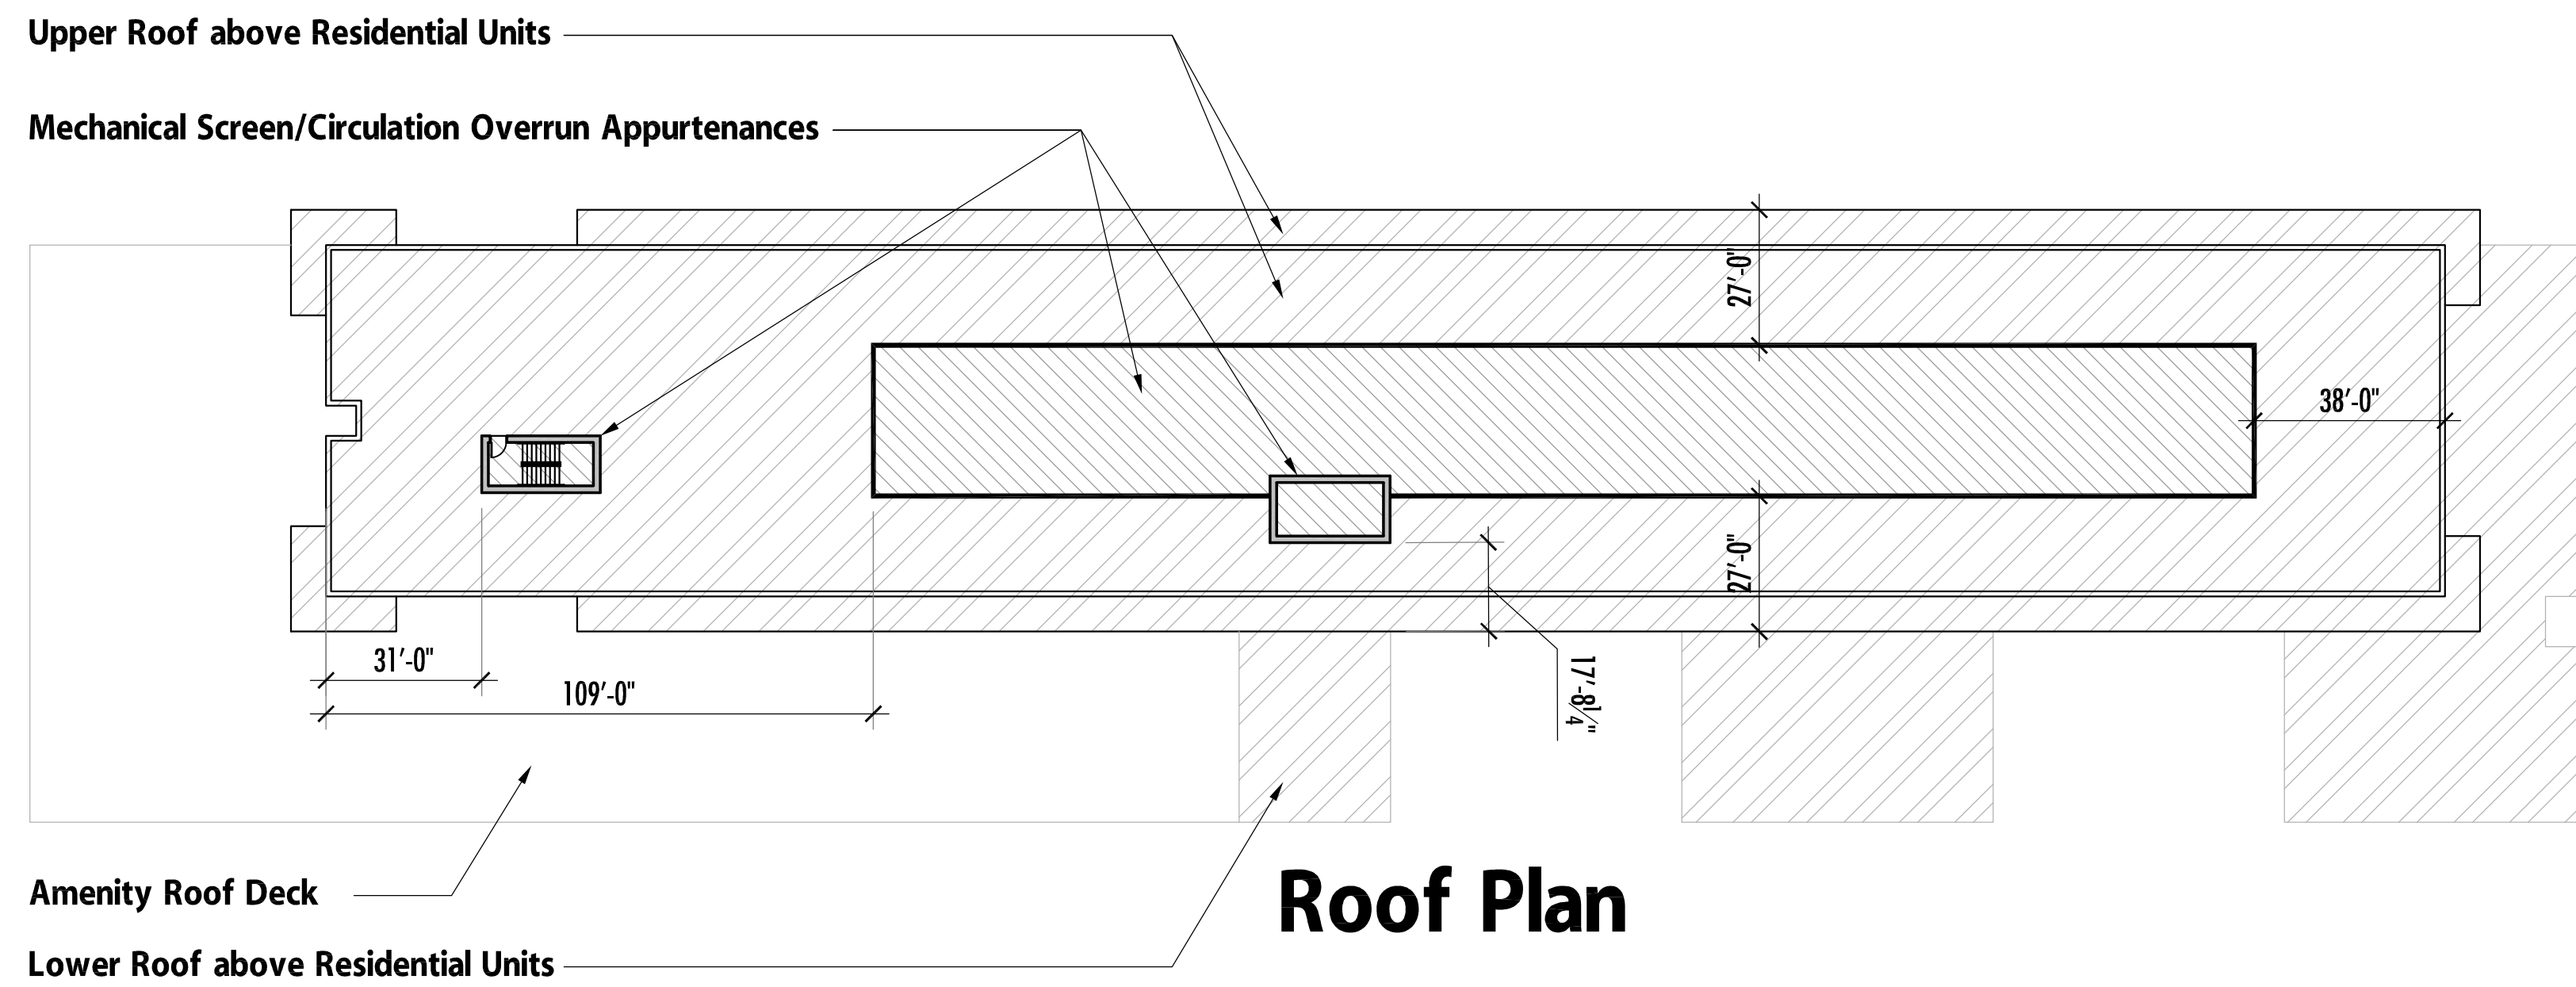

**Overall Roof Area:** 43,320 sf

**Appurtenances Area:** 8,740 sf (20%)

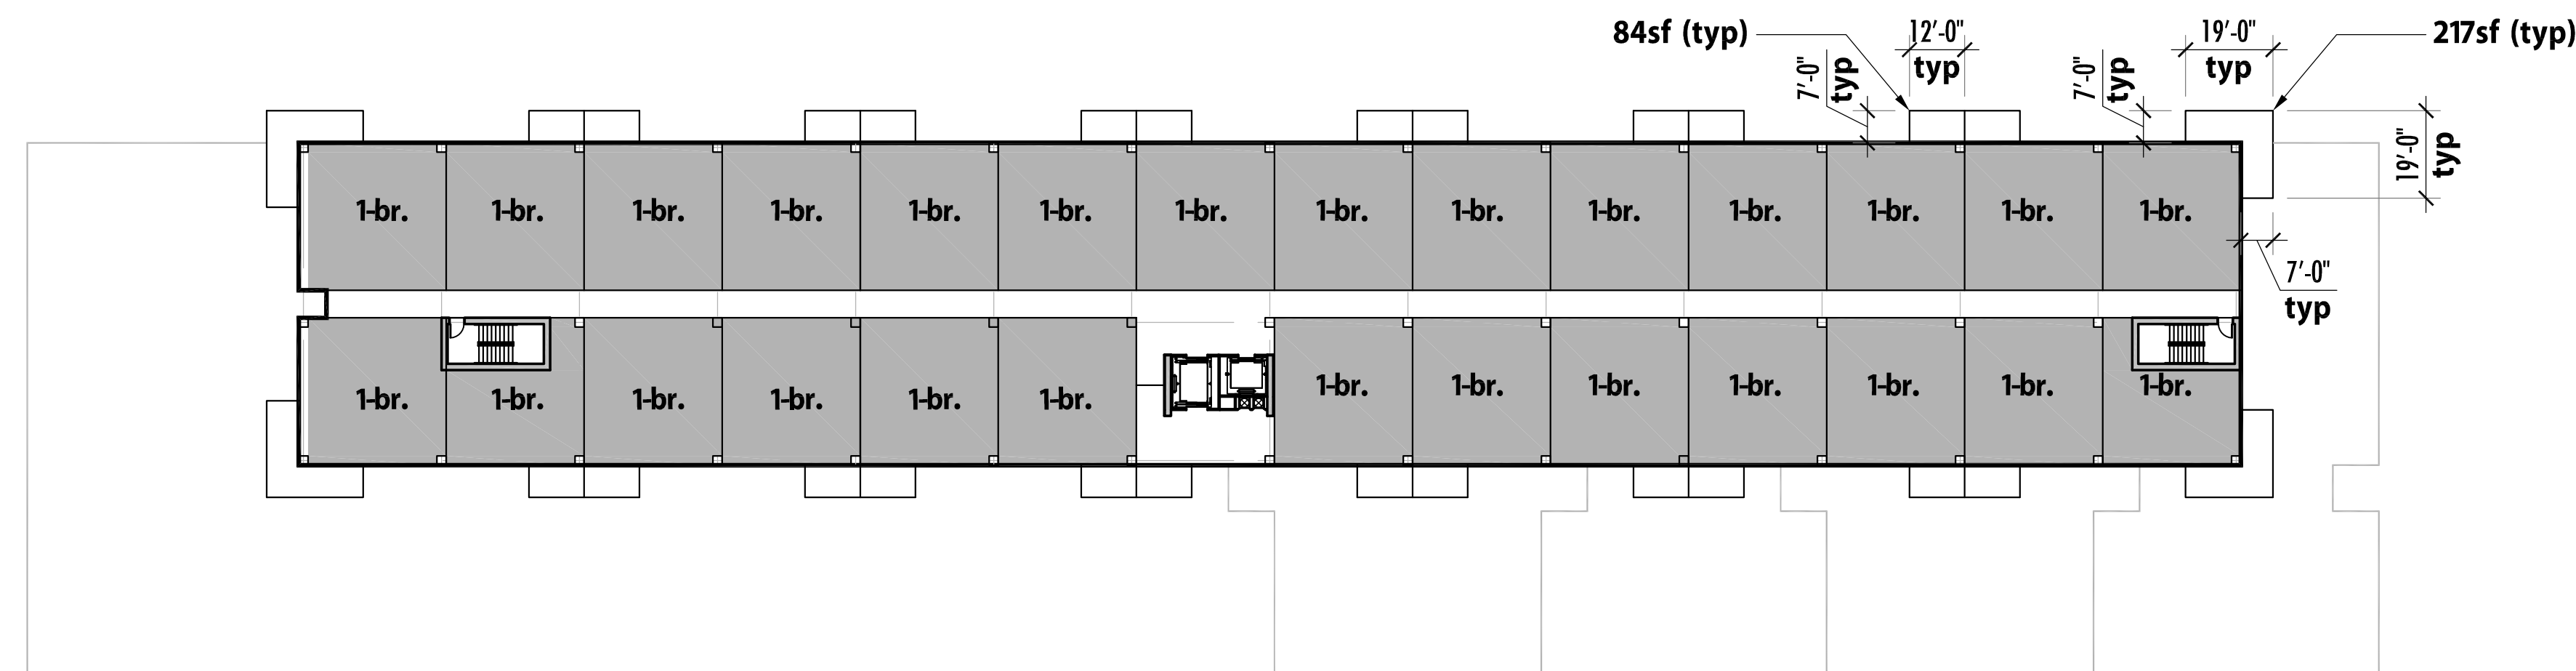

**Sixth Floor**  
 27 units

**Residential Units**

**Fitness / Clubroom**

**Floor Plans / Floor Plans Worksheet**



21137- 10-9-22

