
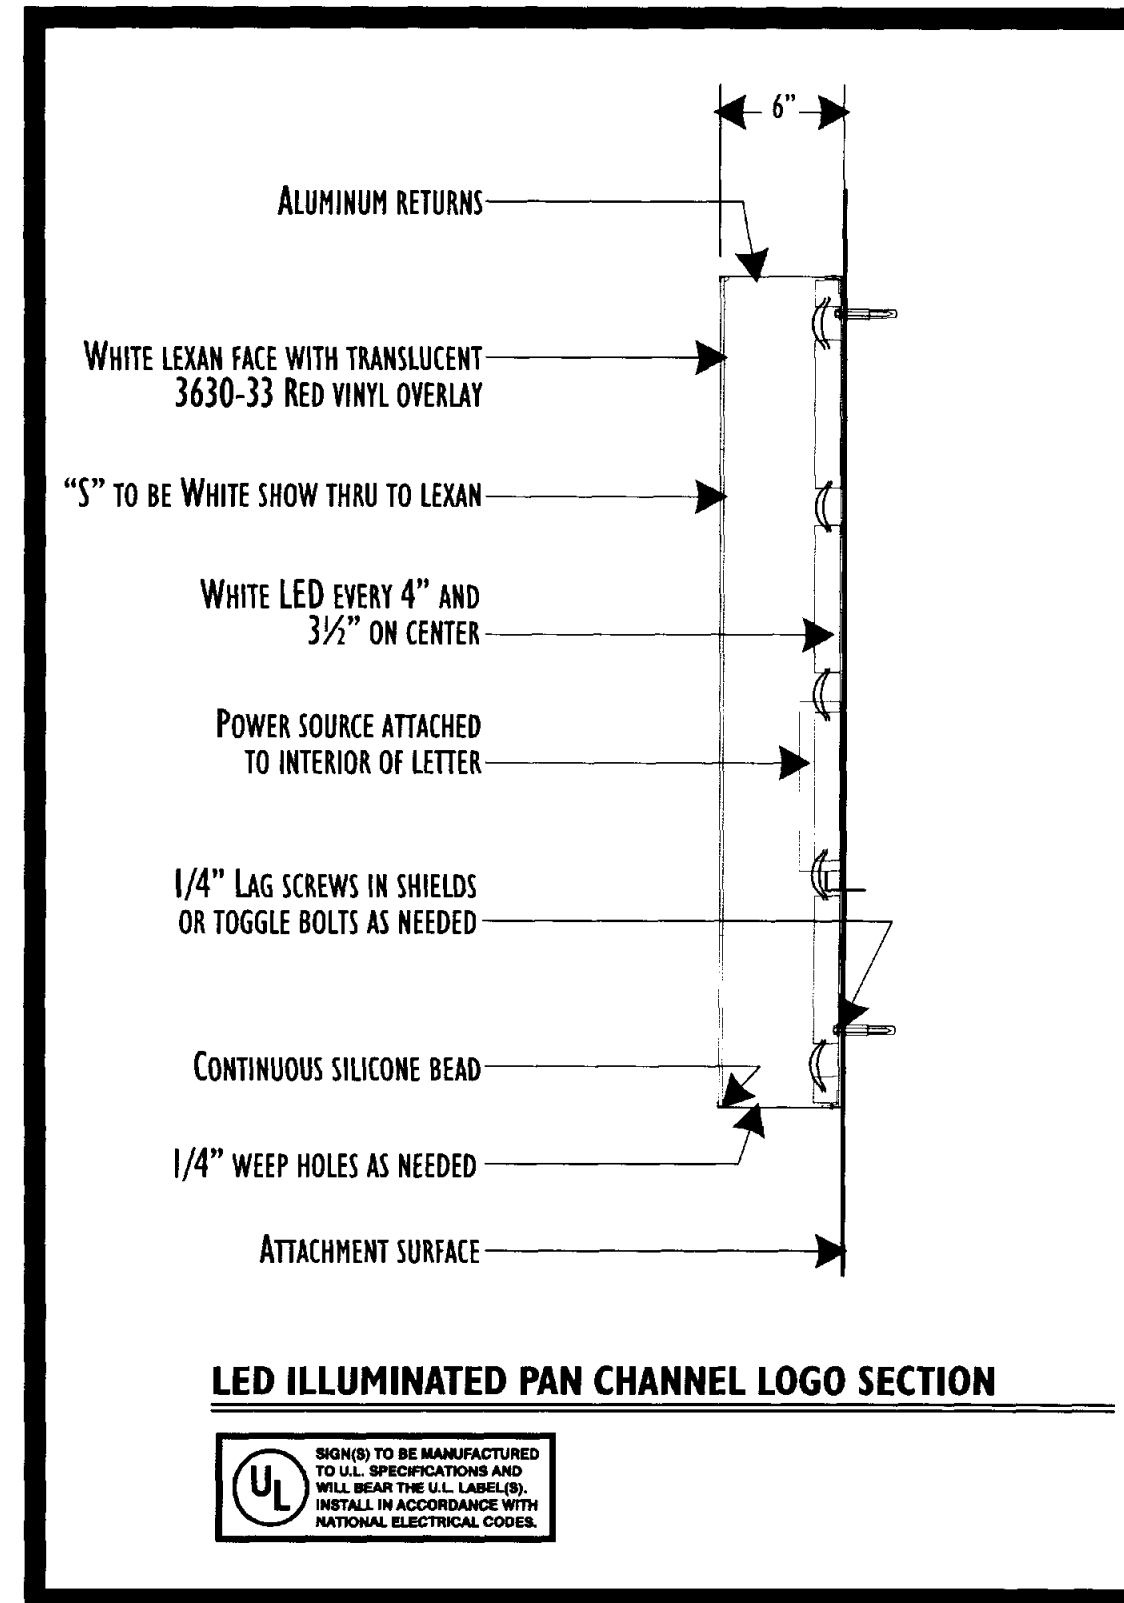


LIGHTING DETAILS CUT SHEET

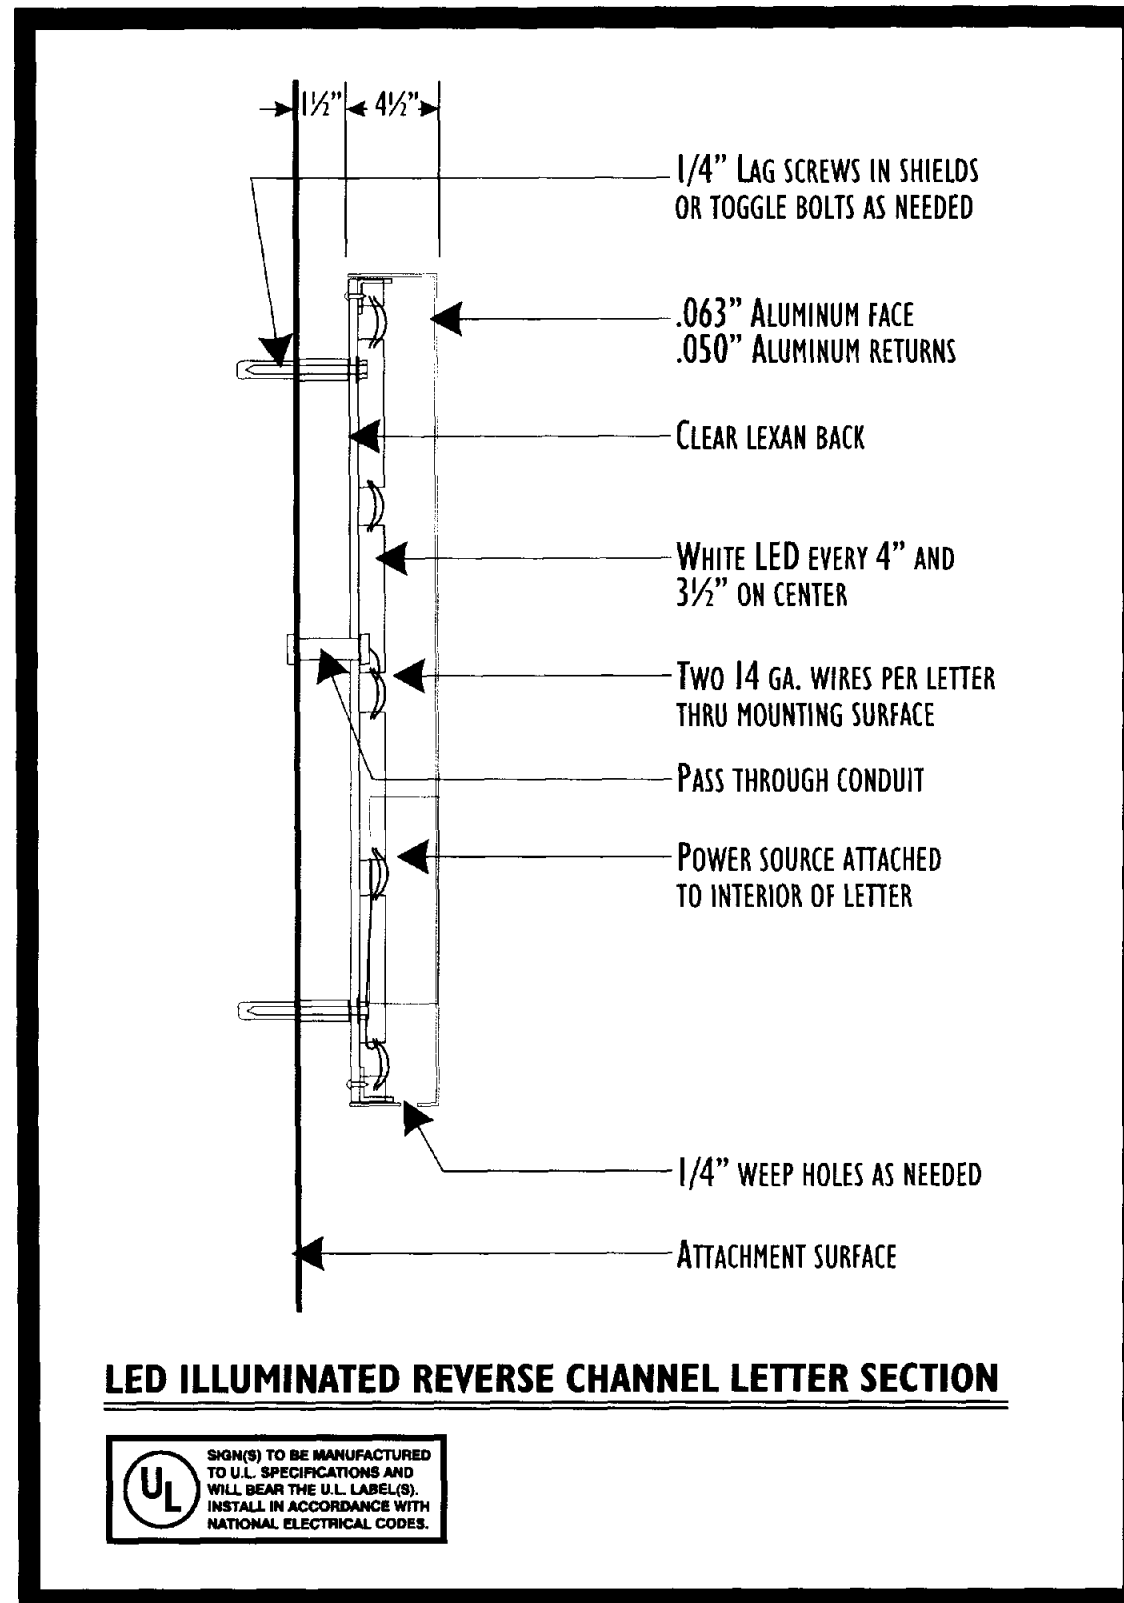

YOUNG ELECTRIC SIGN COMPANY

6725 W. Chicago Street, Chandler, Az 85226-3335 (480) 449-3726